




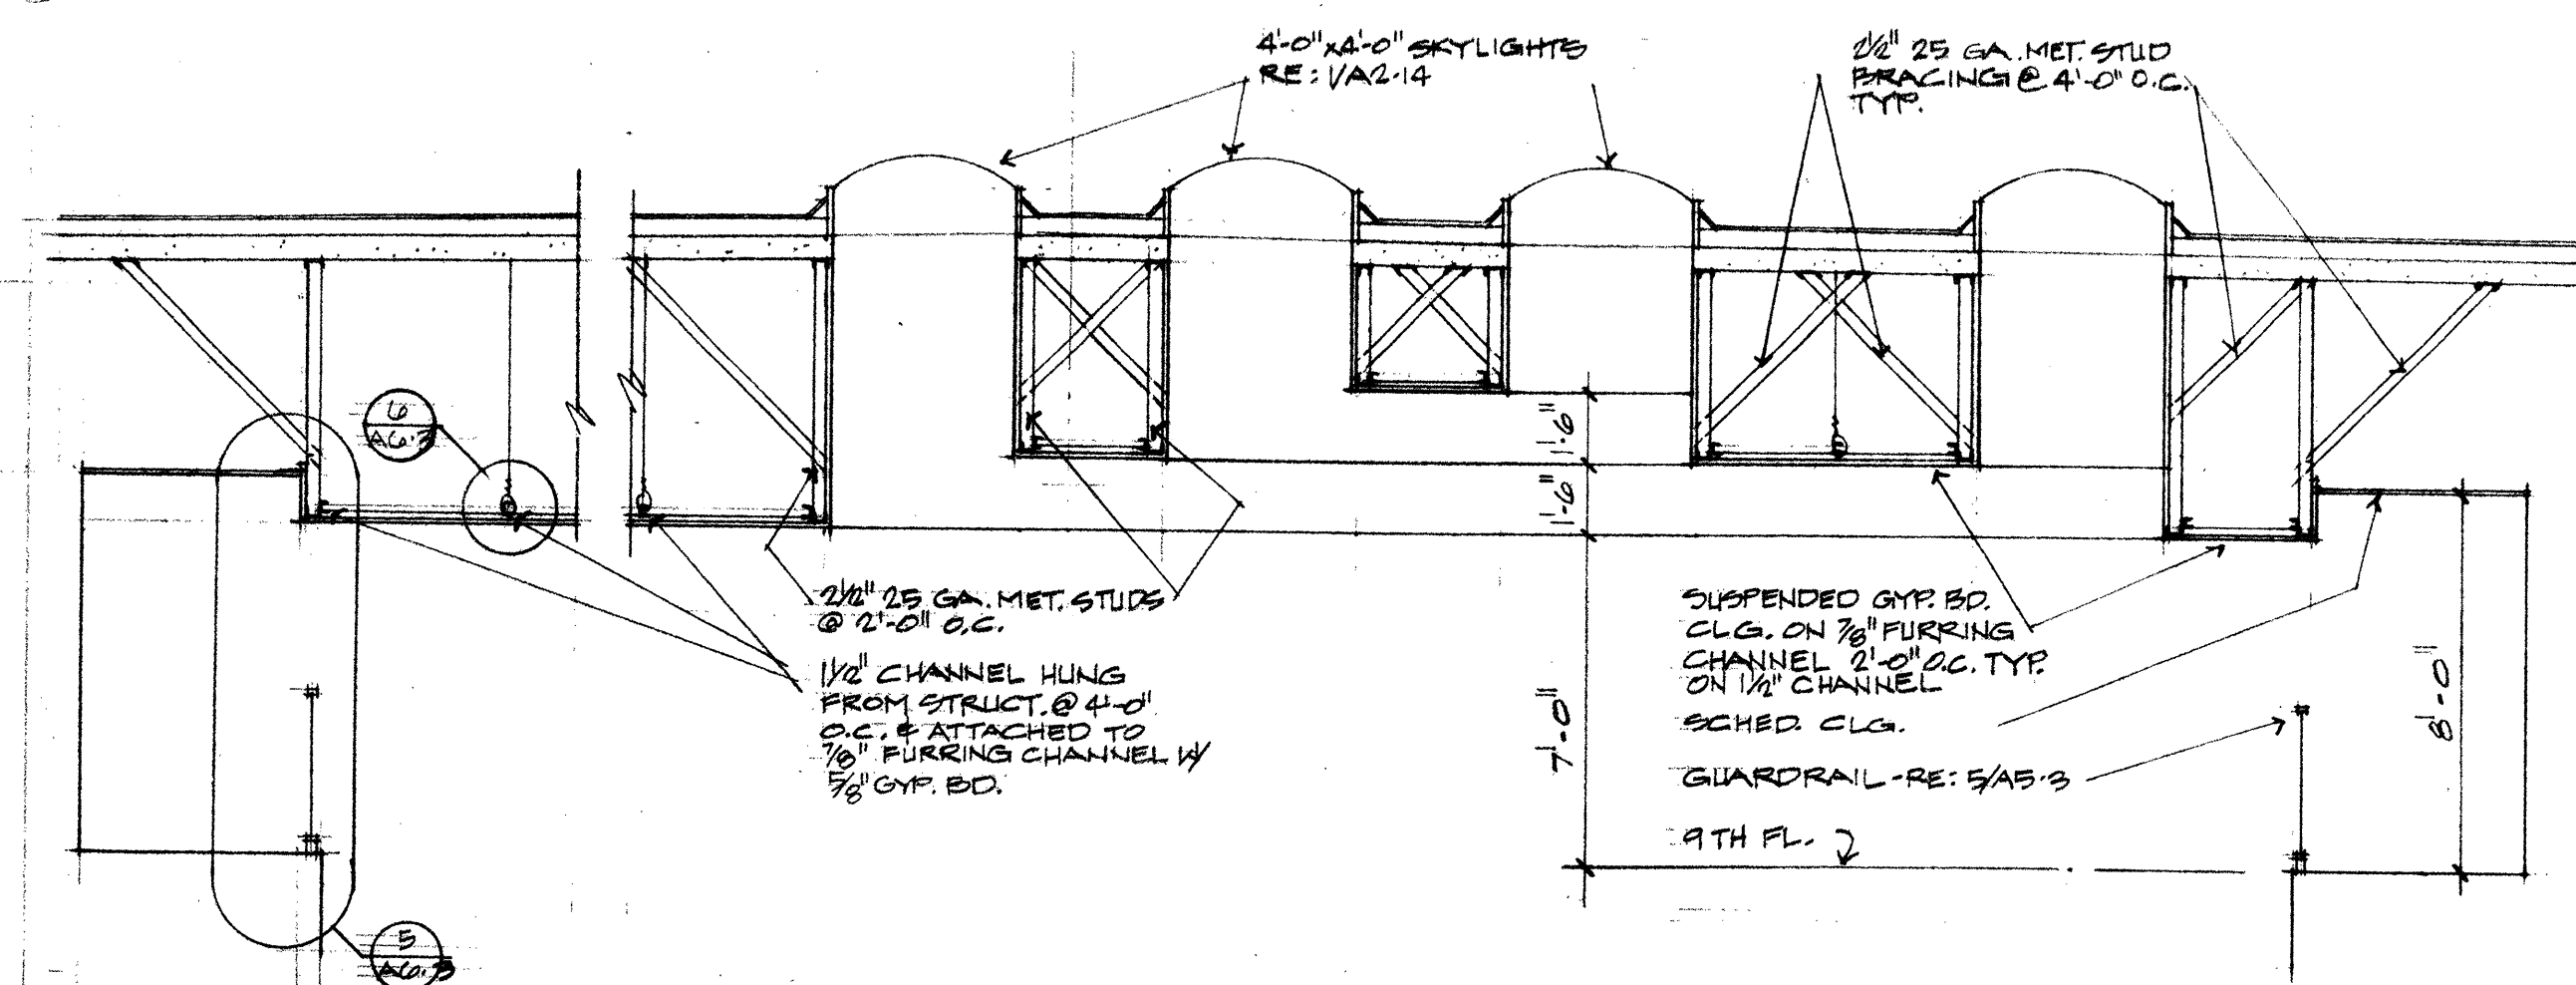


④ SECTION
1/4"

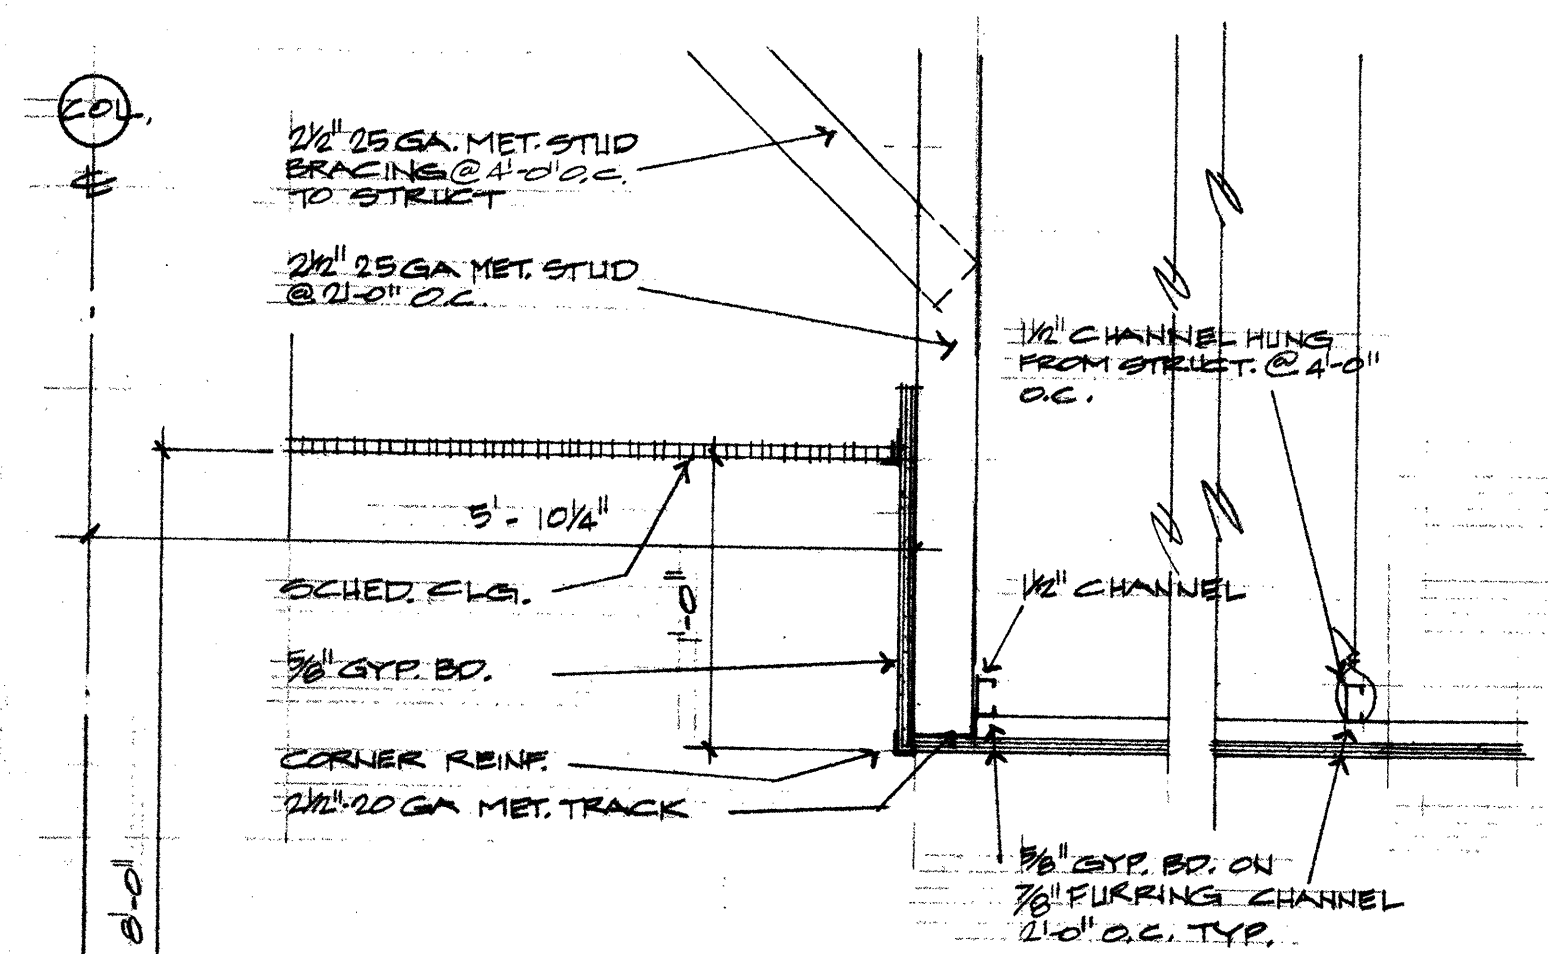


⑥ DETAIL
1/4"

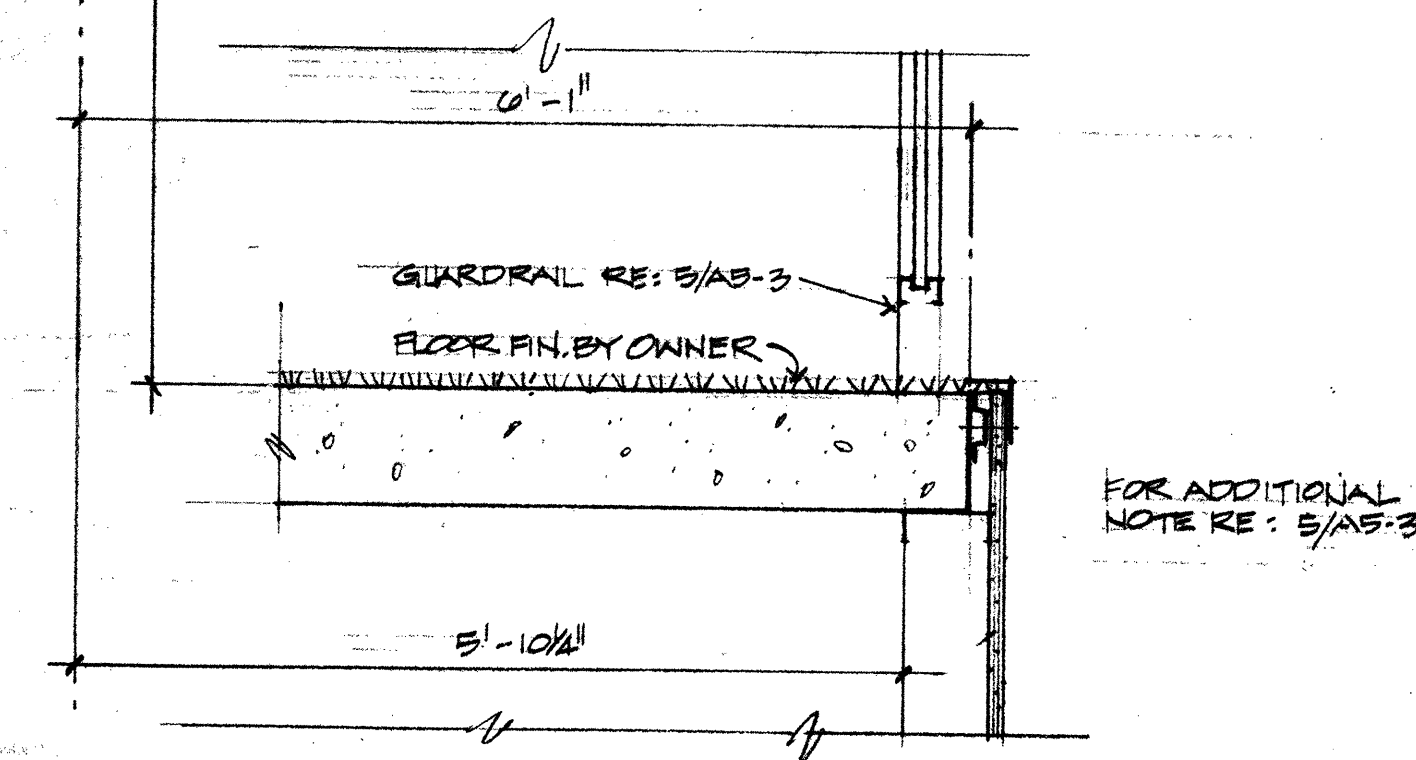


⑤ DETAIL

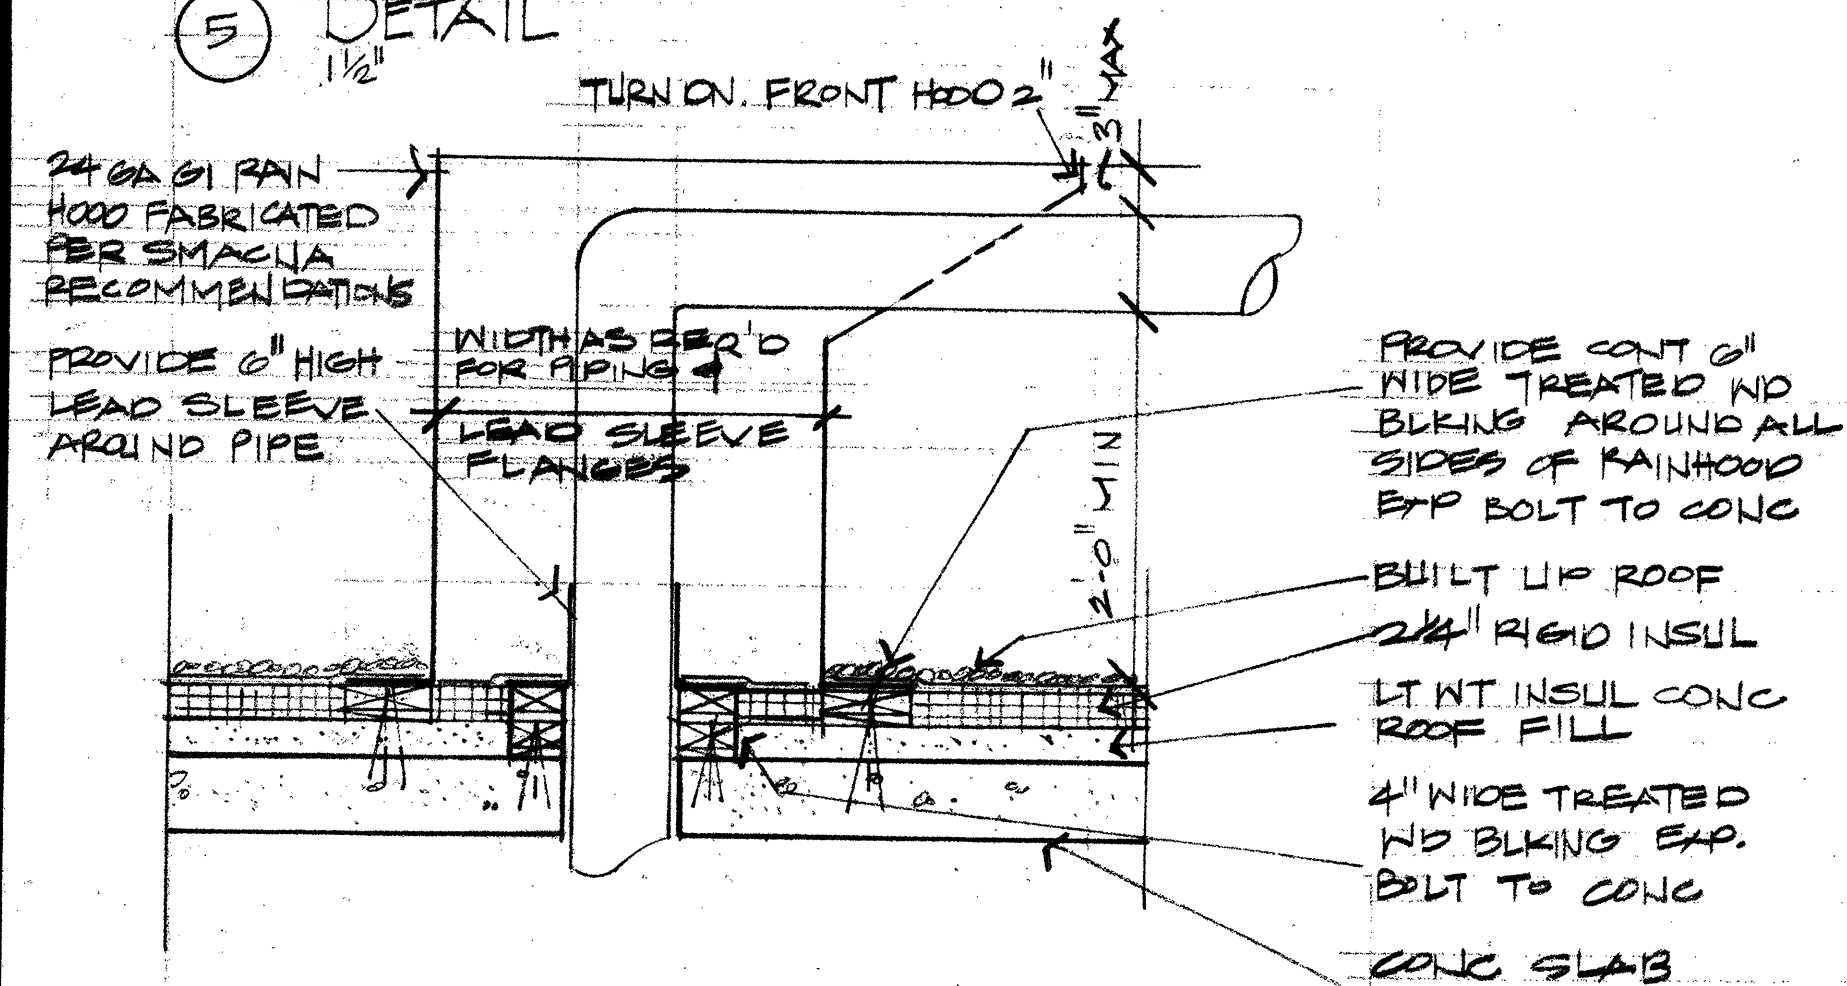


6 DETAIL
1" = 1'-0"

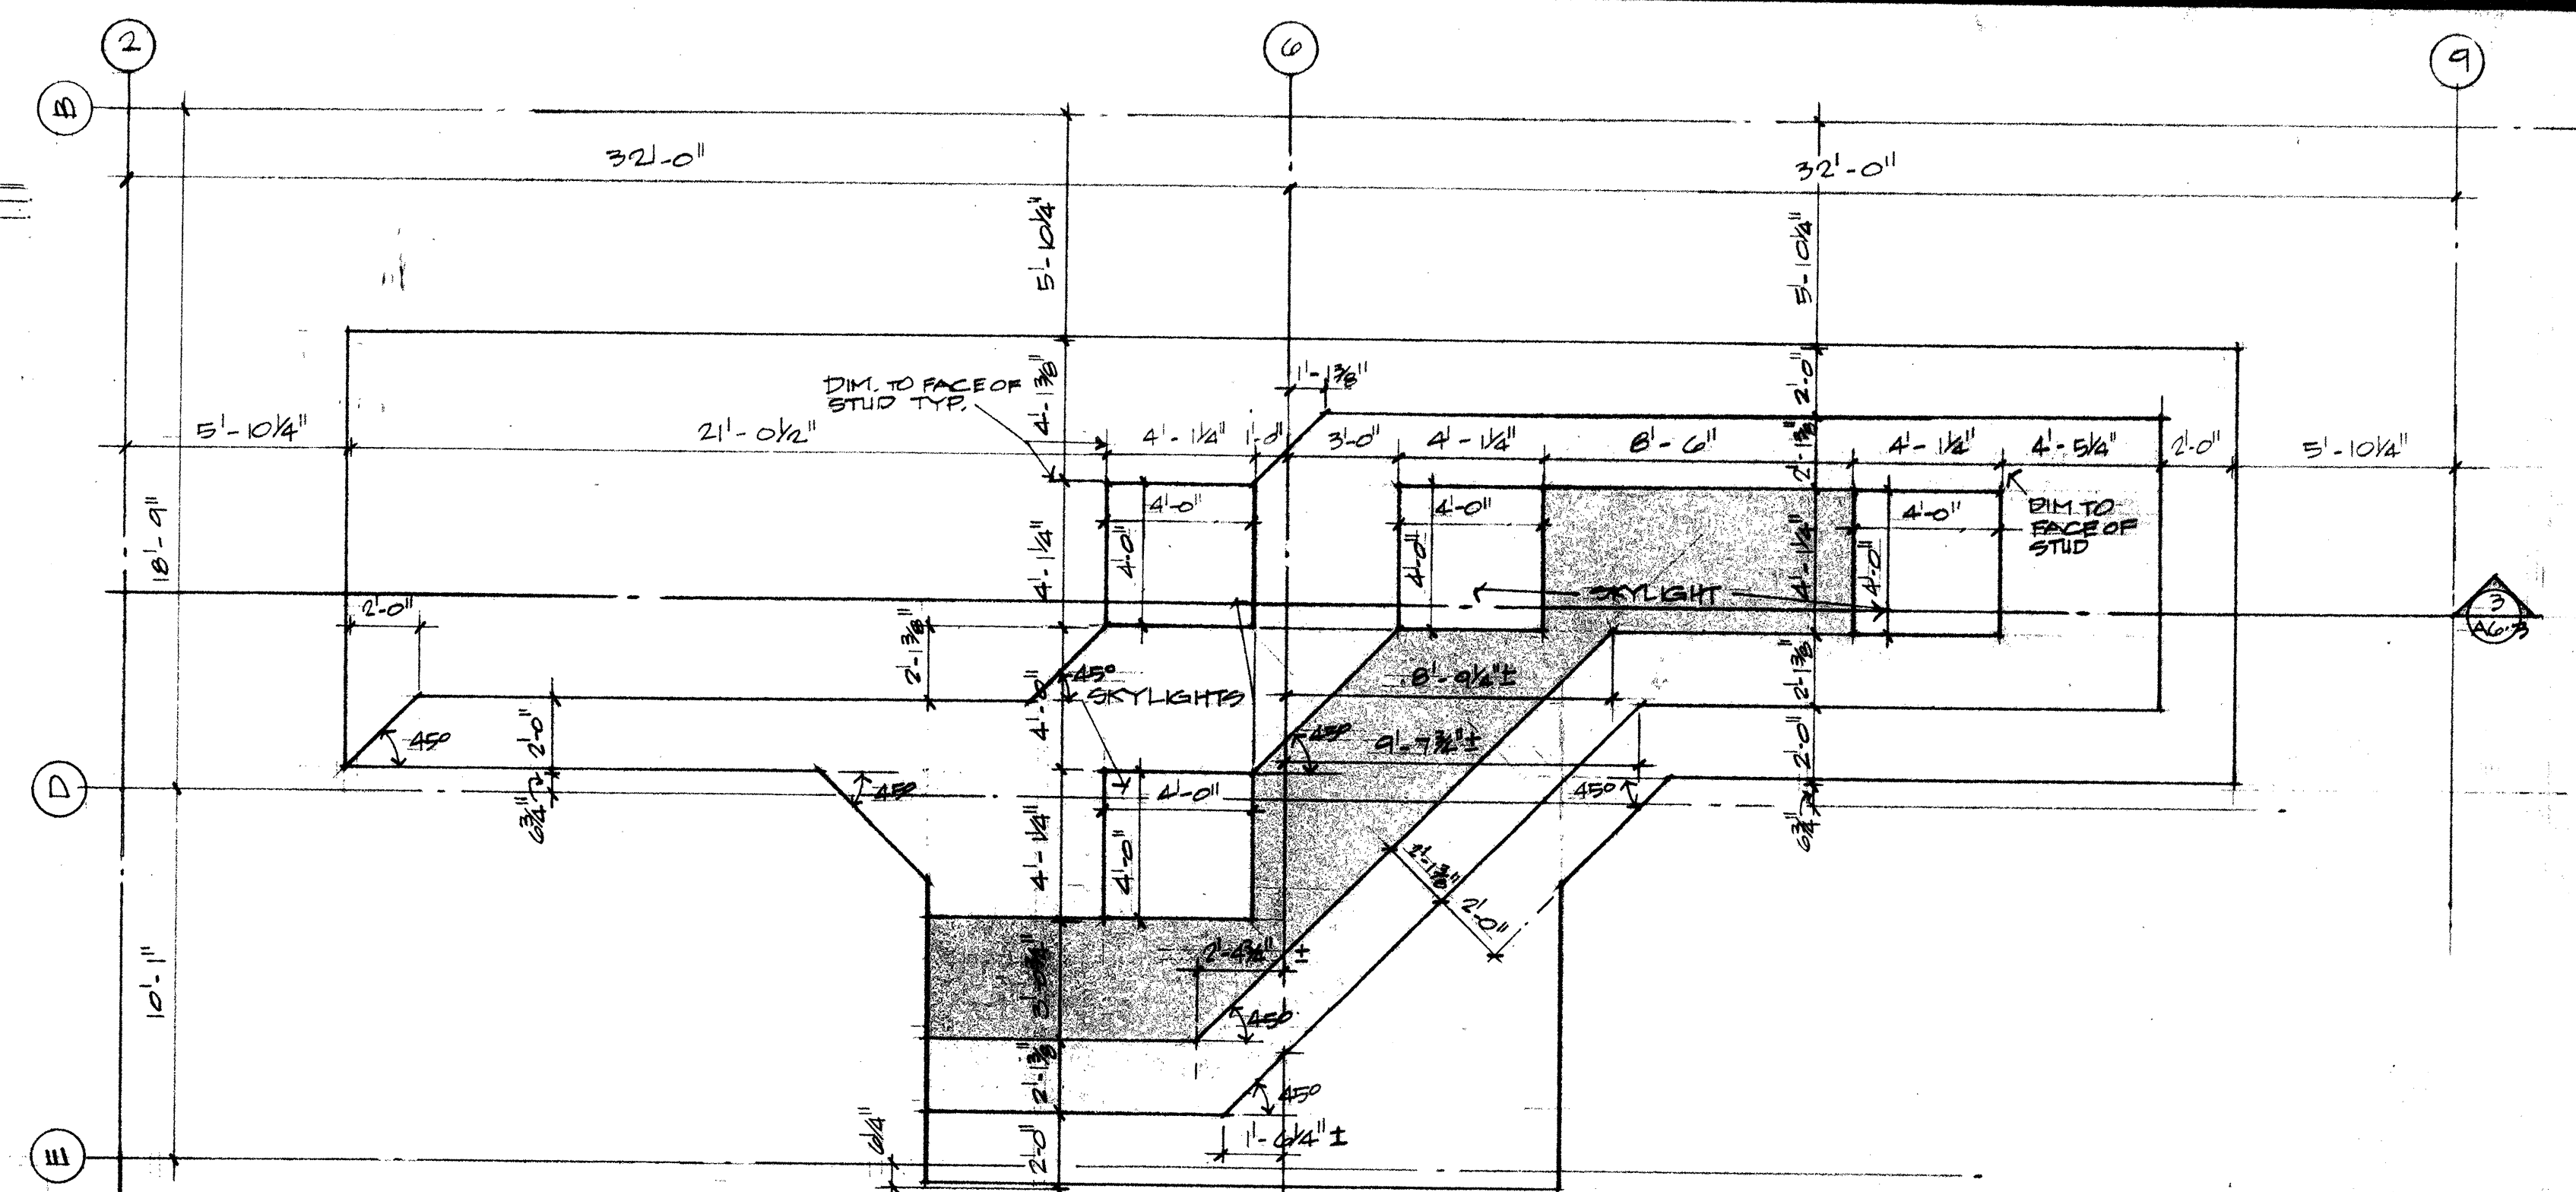

① REFLECTED ATRIUM CEILING PLAN
1/4"

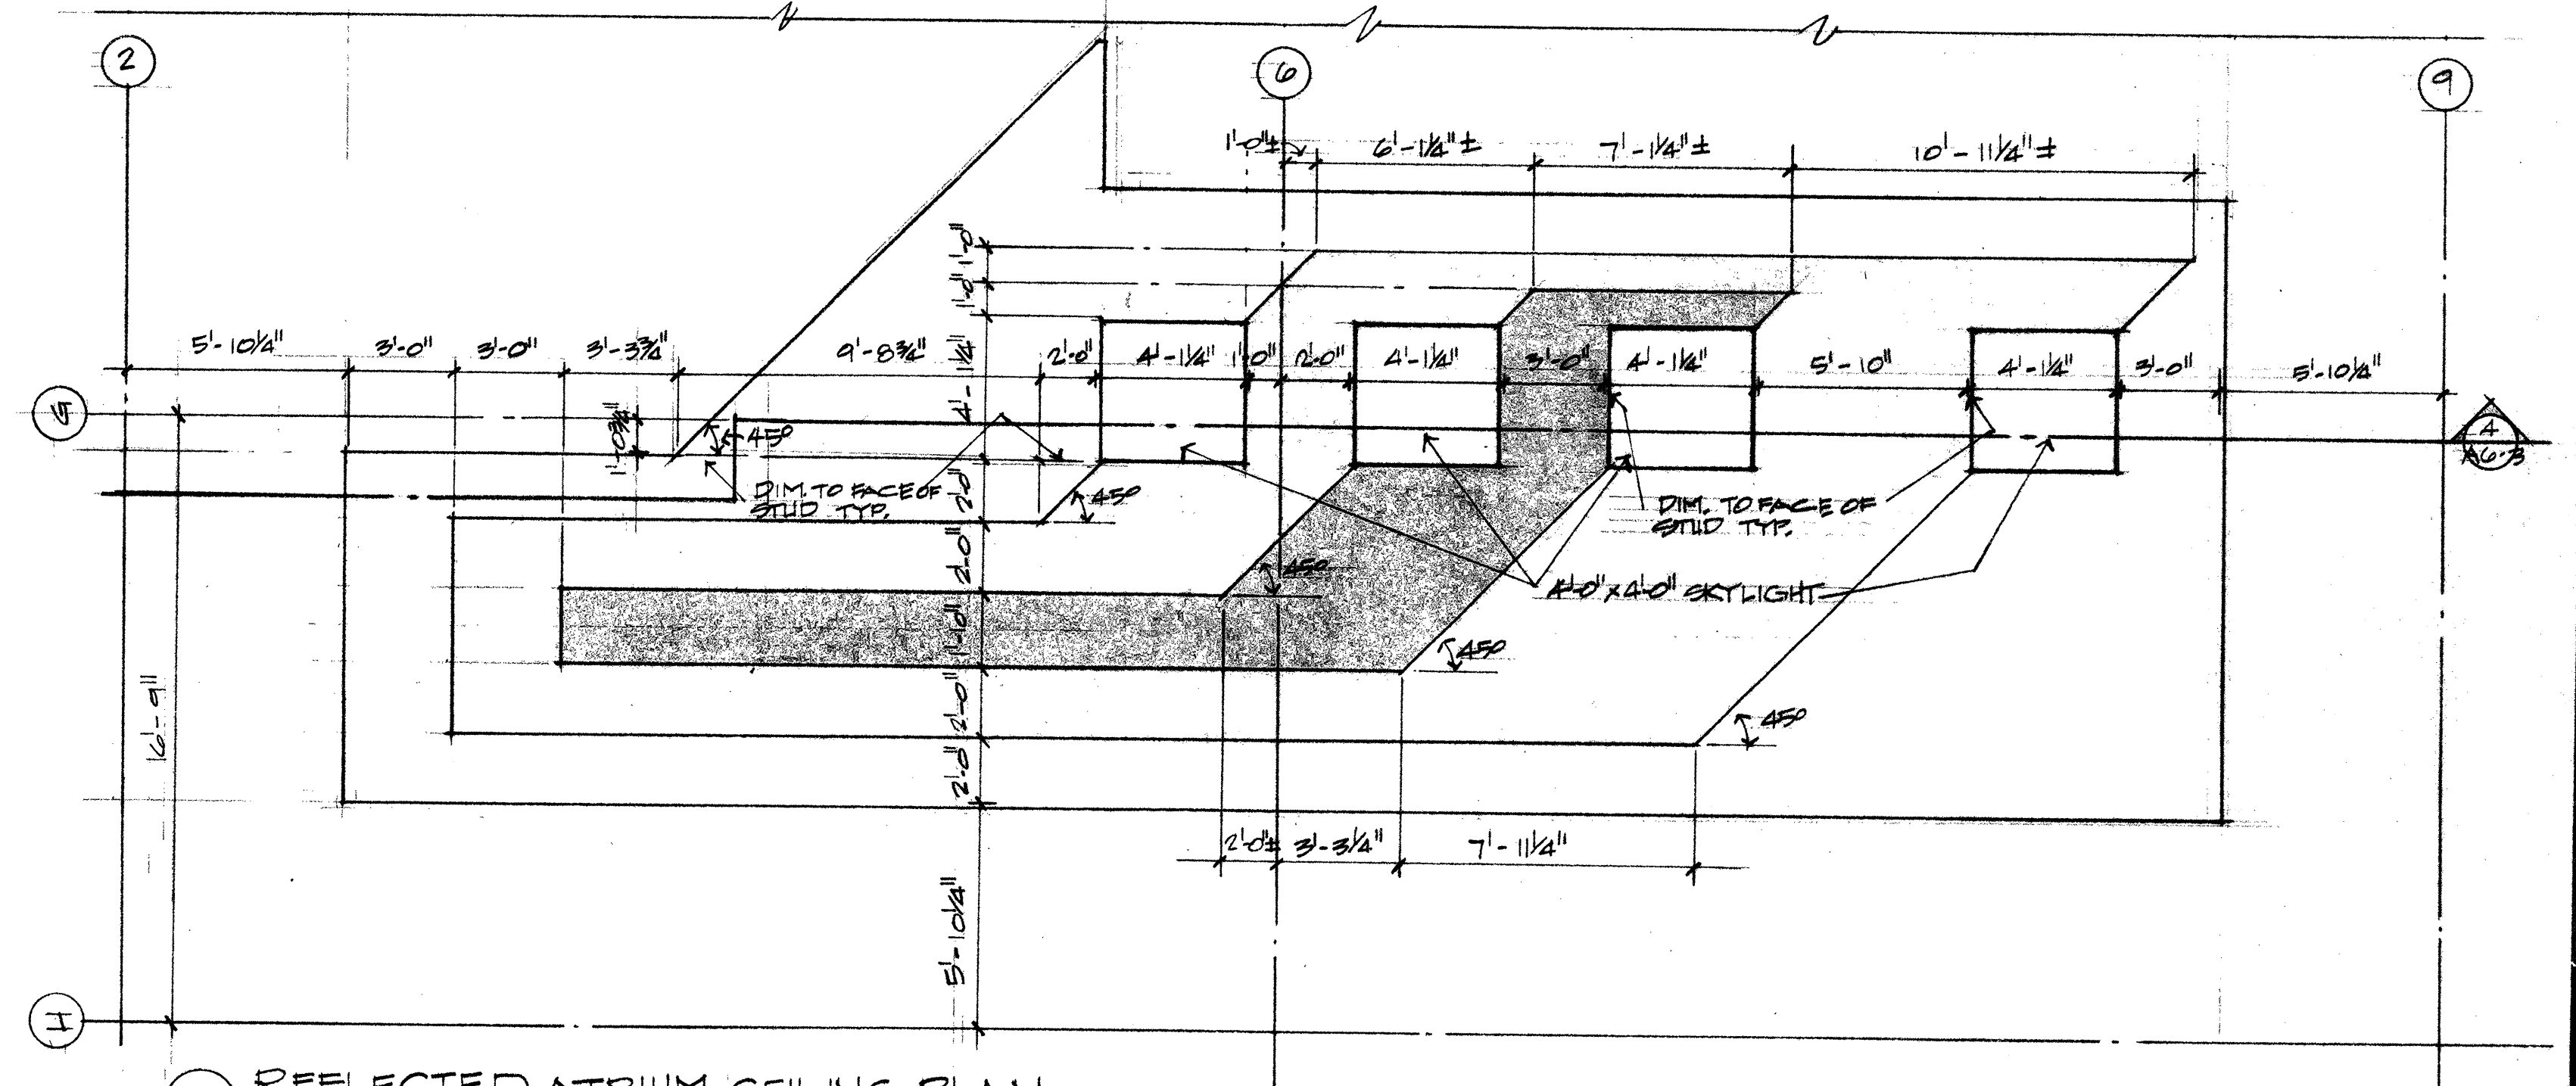

② REFLECTED ATRIUM CEILING PLAN
1/4"

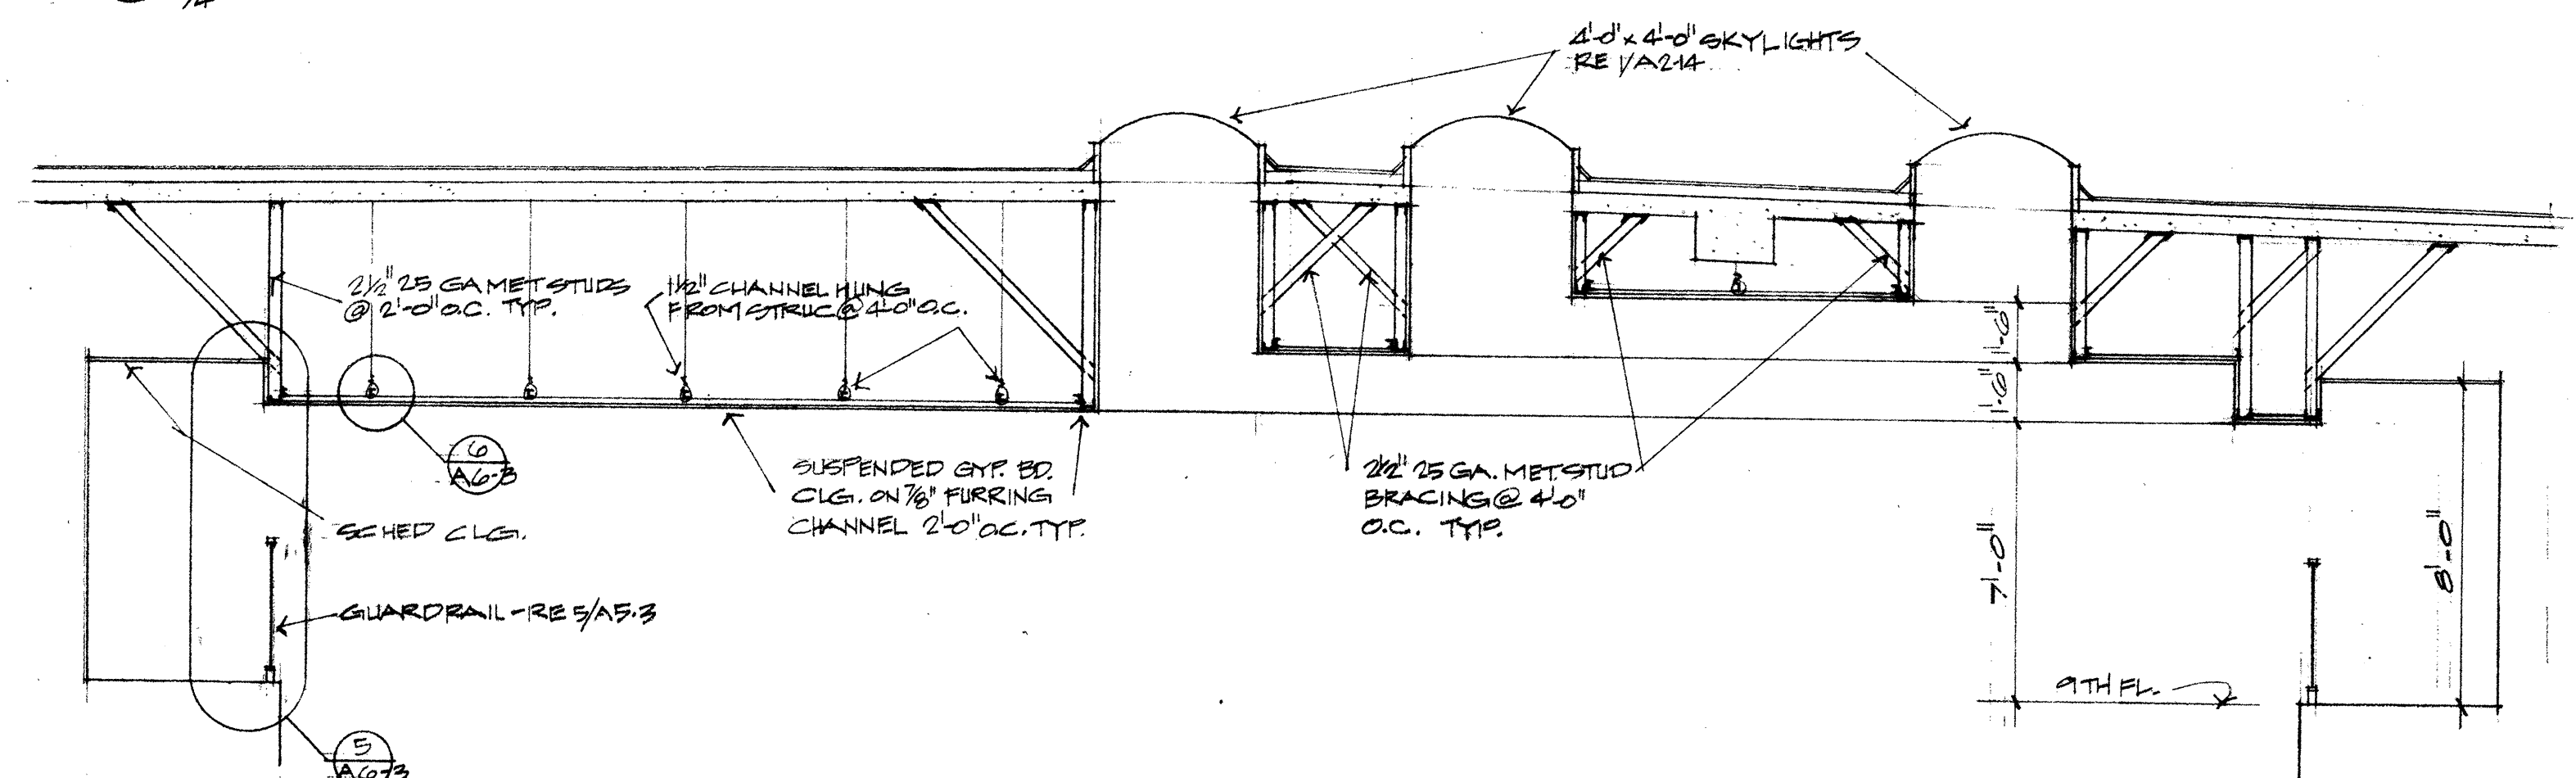

③ SECTION
1/4"

3333 RANCHO ROAD
LAS VEGAS, NEVADA
MEL POWERS INVESTMENT BUILDER

PROJECT
NUMBER

79-24

DATE
5-1-80

SHEET

A6-3

OF 3