


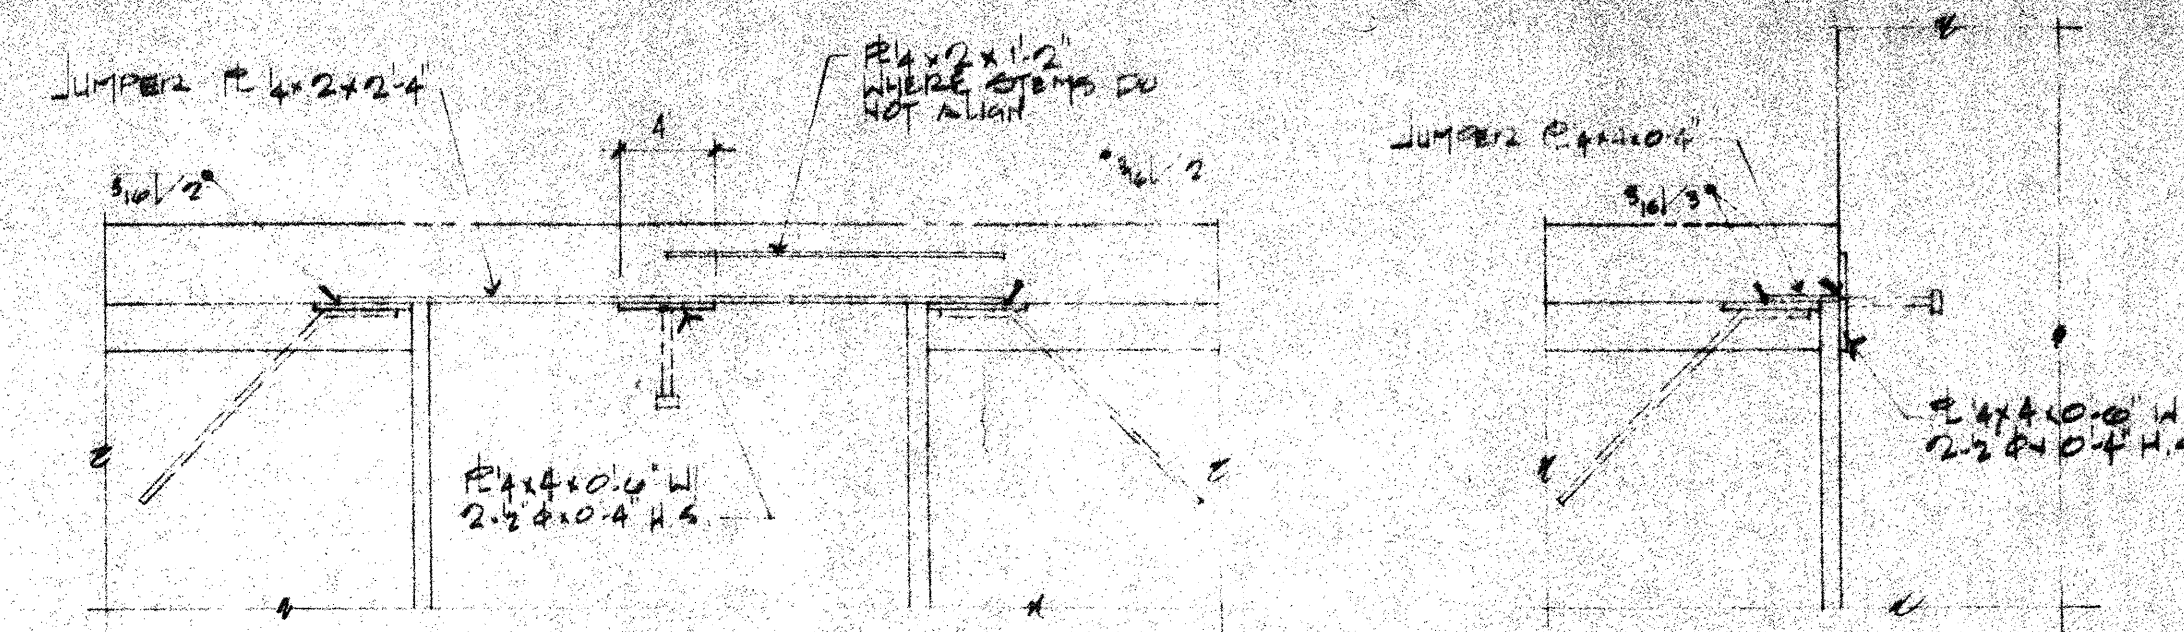
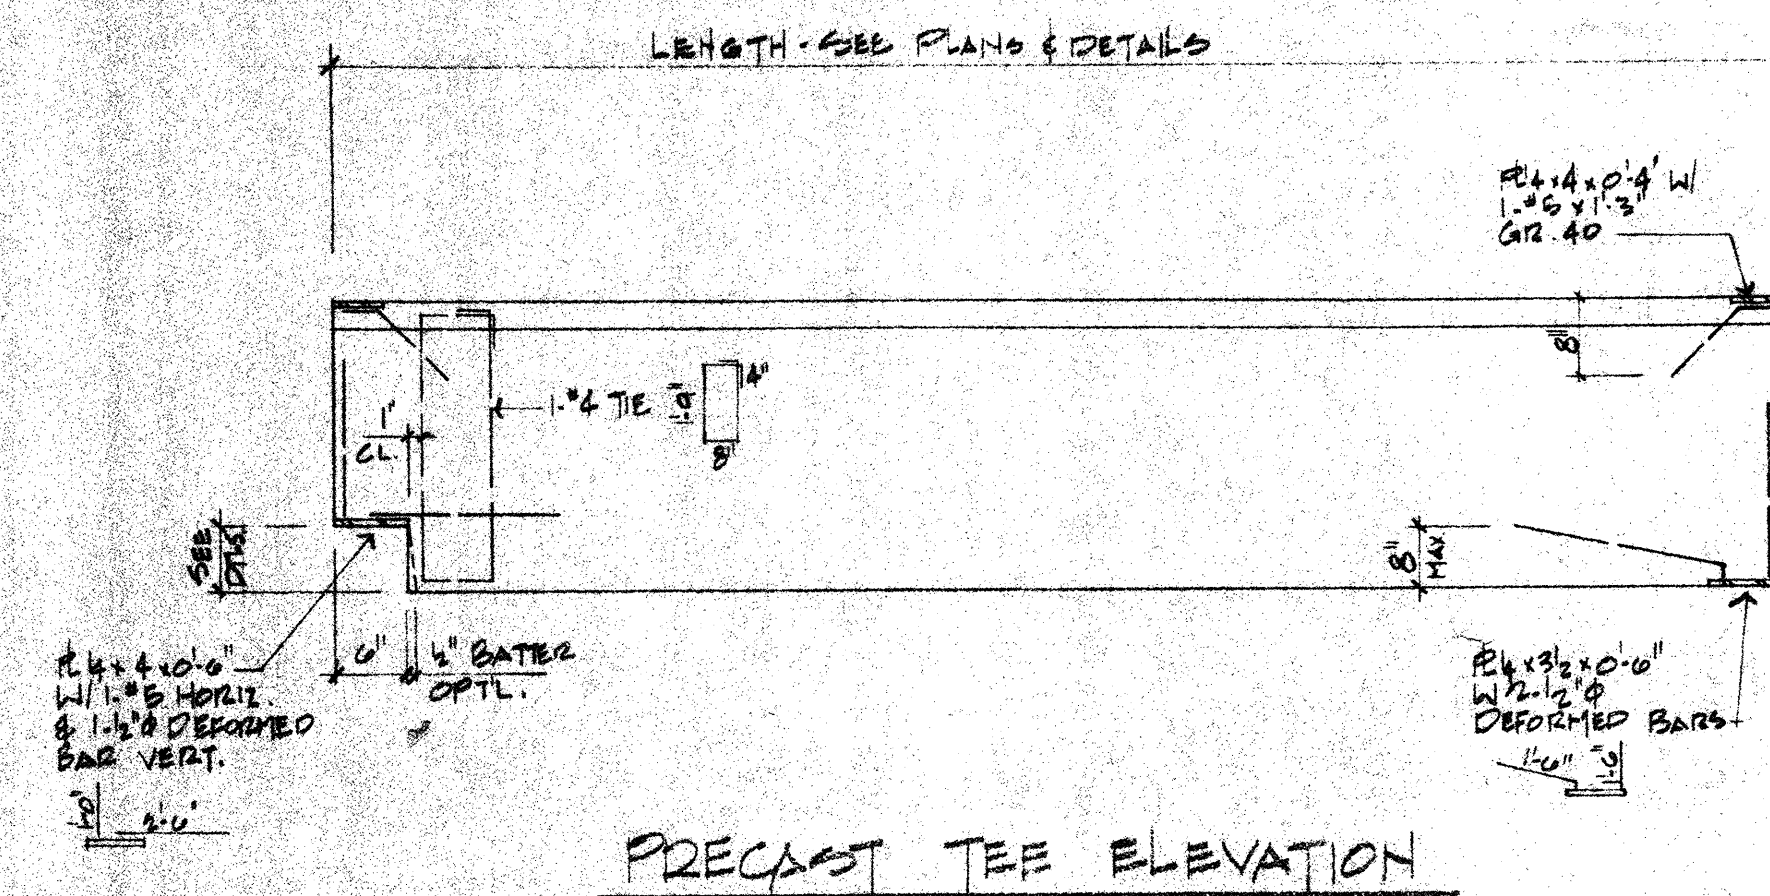
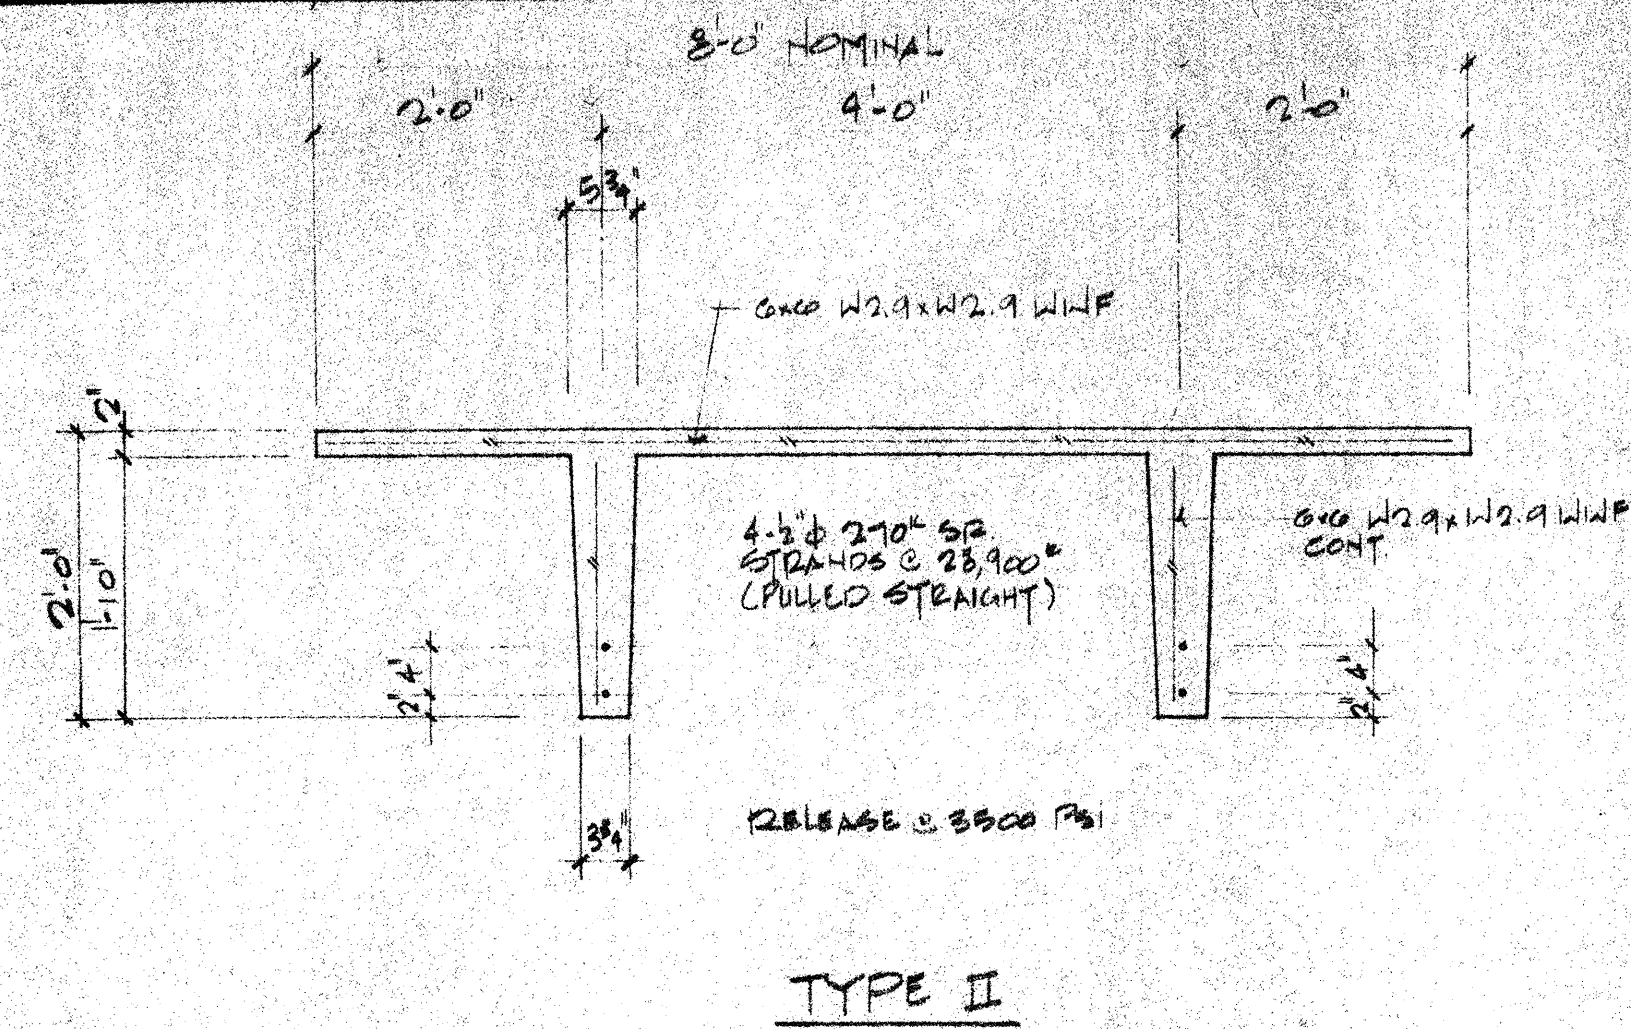


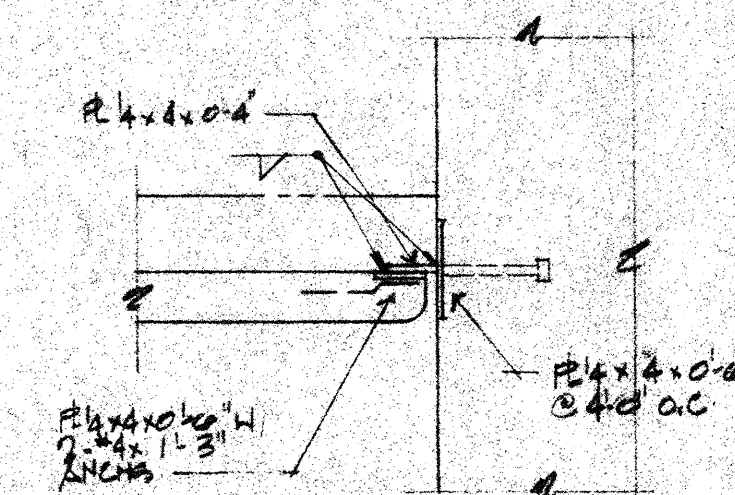

1 TEE STEM TO BEAM AND WALL CONNECTION

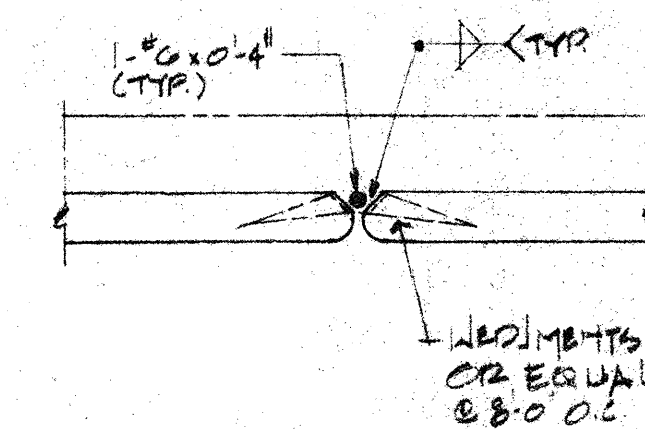

2 TEE FLANGE 5-Bd2 CONNECTION

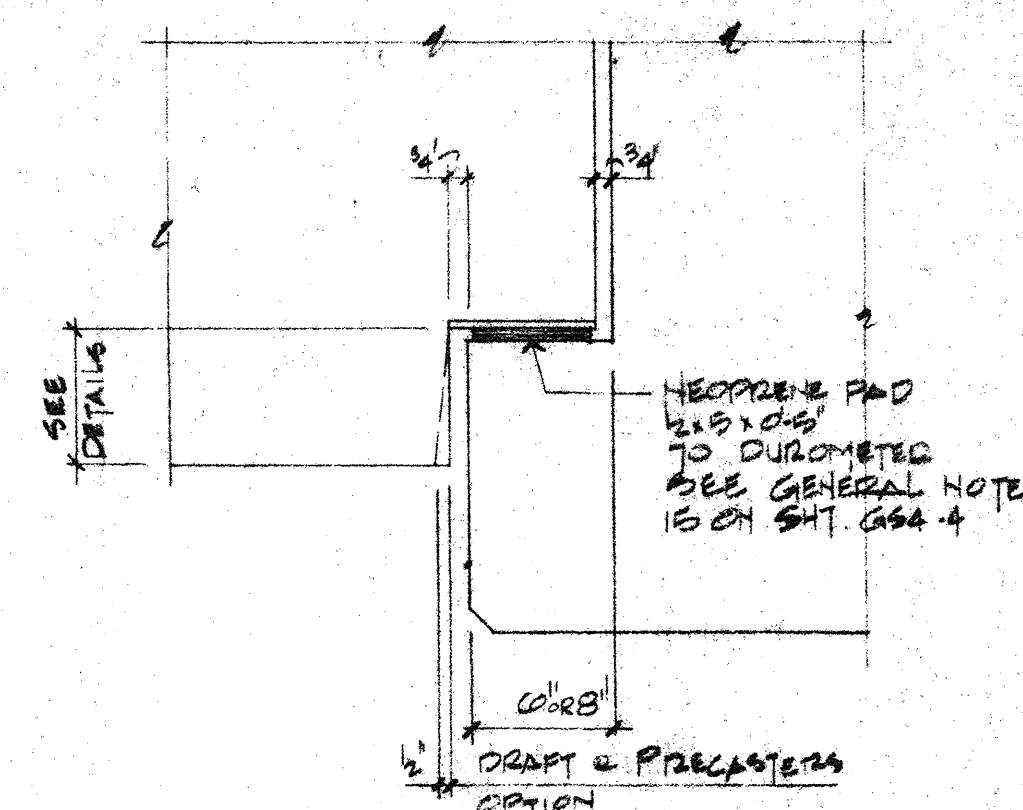

3 TEE BEADING DETAIL

3333 RANCHO ROAD
LAS VEGAS, NEVADA
JIM POWERS INVESTMENT BUILDER

PROJECT
NUMBER

79-24

DATE _____

5-1-30

SHEET

654

OF 13