
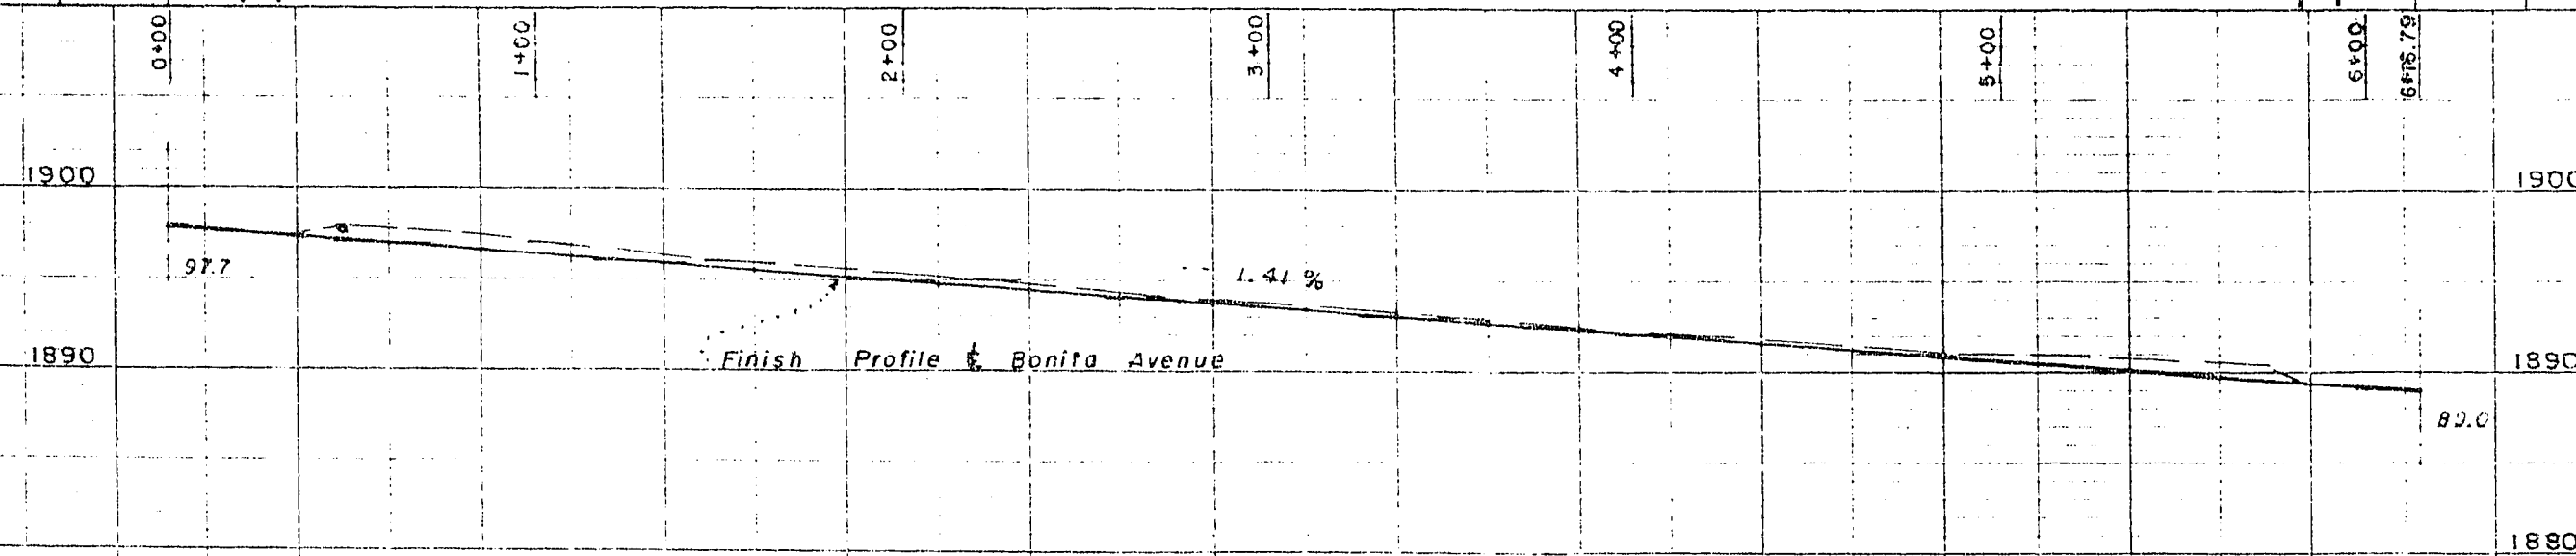


PROFILE

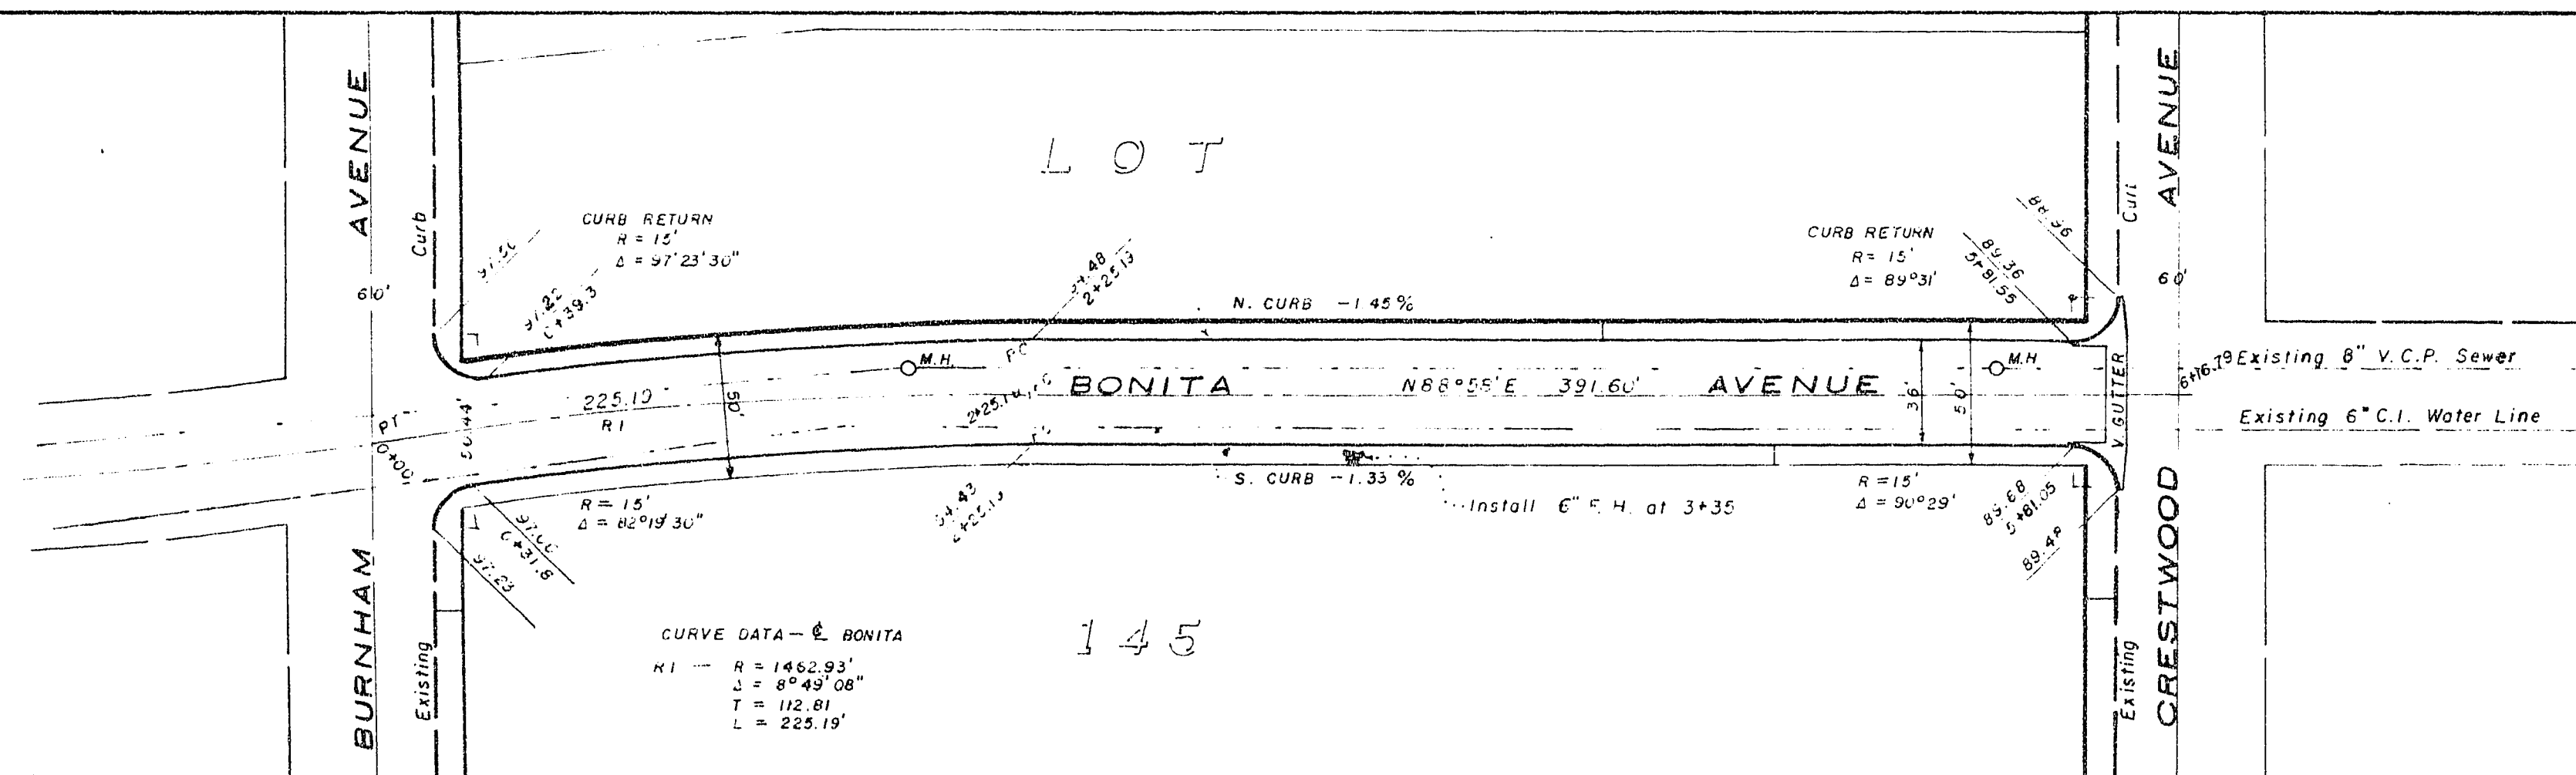

SCALE: Hor. 1-in=50ft.
Vert. 1-in=10ft.

B.M. - City datum R.H. at S.E. corner of
St. Louis and Eastern - el. = 1885.50

REVISIONS APPROVED:

CITY ENGINEER

DATE

FIRE CHIEF

DATE

PREPARED BY
KARSTEN T. BRONKEN
CONSULTING ENGINEER
LAS VEGAS NEVADA

PLAN & PROFILE
STREET IMPROVEMENTS
LOT 145 CHARLESTON PARK TRACT 2
LAS VEGAS NEVADA

107Y-1048-2

C-2-TB