


CURVE DATA

No	Δ	R	L	T
1	90-00-00	20	31.42	20.00
2	13-25-11	215.75	50.53	25.38
3	13-25-11	240.75	56.39	28.32
4	13-25-11	265.75	62.25	31.26
5	13-25-11	516.75	121.04	60.79
6	13-25-11	491.75	115.18	57.85
7	13-25-11	466.75	109.32	54.91
8	9-51-42	516.75	88.95	44.58
9	9-51-42	496.25	85.42	42.81
10	9-51-42	475.75	81.89	41.09

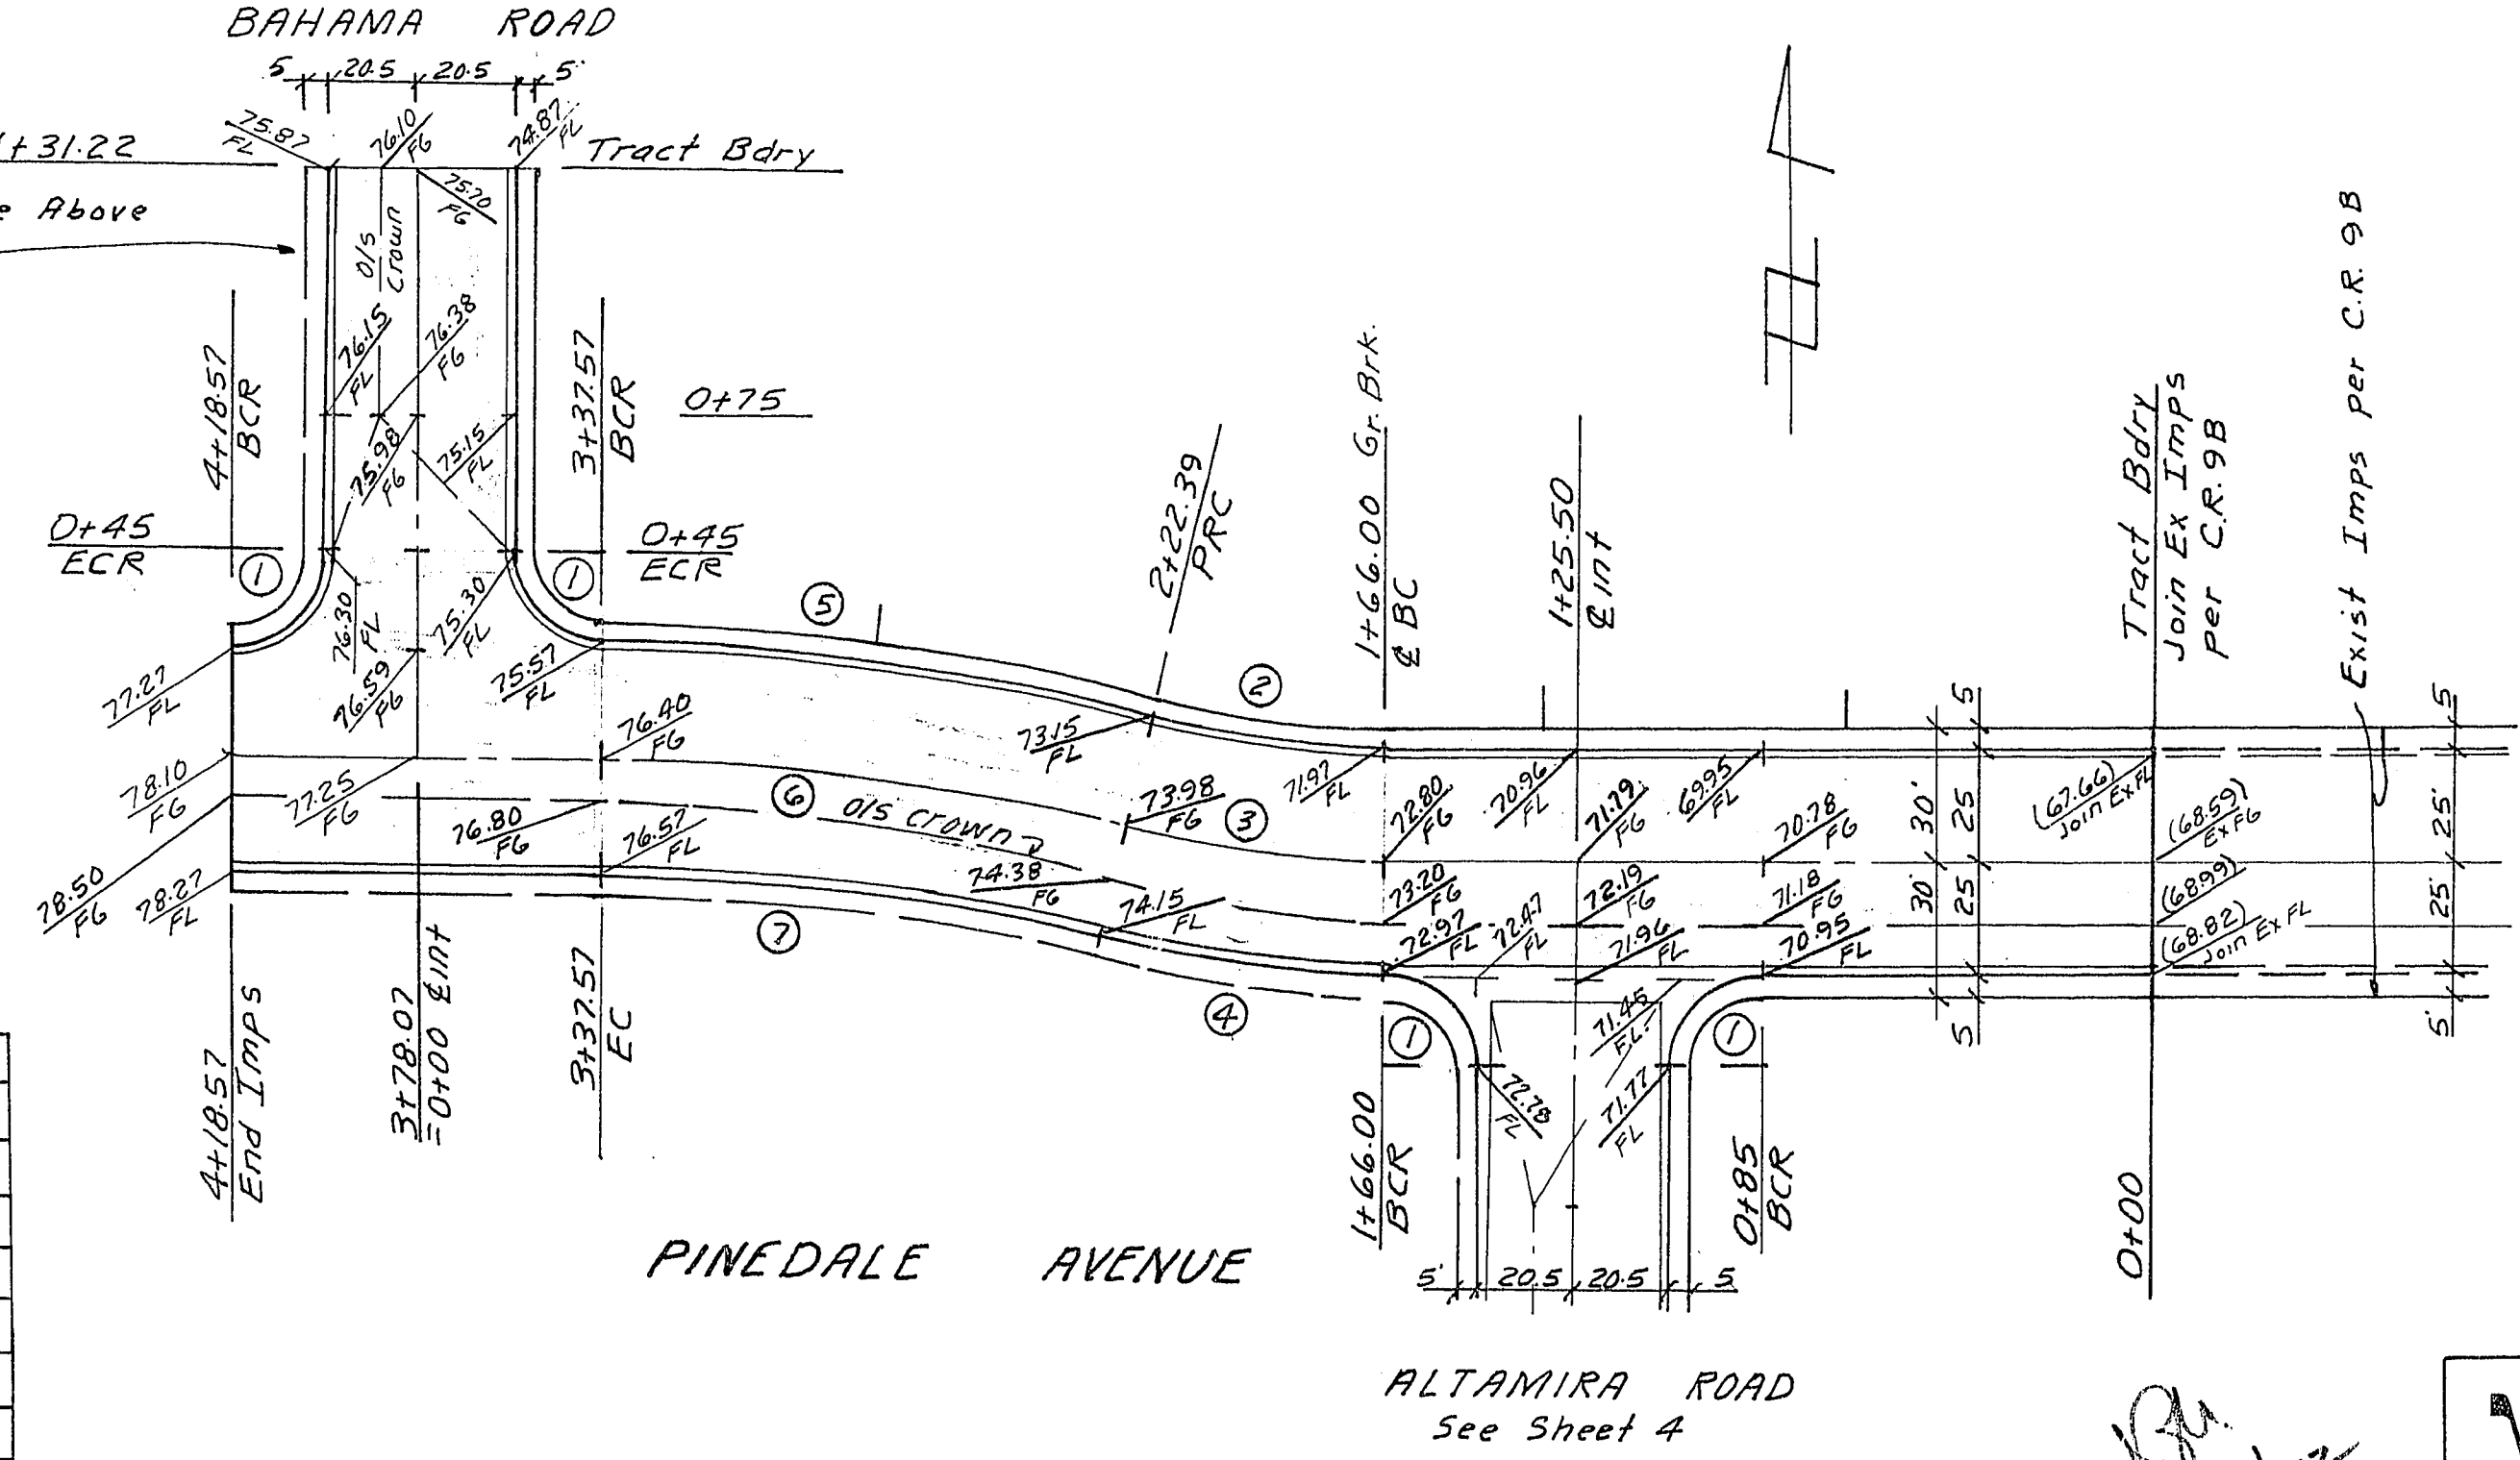

SUBMITTED BY:
Charley R. Johnson 10/10/72
 CHARLEY R. JOHNSON R.C.E.#3005 DATE

APPROVALS:
[Signature] 12/1/72
 LAS VEGAS CITY ENGR. DATE
[Signature] 11-30-72
 LAS VEGAS FIELD ENGR. DATE

CONSULTING ENGINEERS • PLANNERS
 2209 PARADISE ROAD, LAS VEGAS, NEVADA 89105
 (702) 735-0227

CHARLESTON RAINBOW
 UNIT NO. 13A
 STREET PLAN & PROFILE
 PINEDALE AVENUE BAHAMA ROAD
 BARKENTINE STREET

SCALE:	WO. NO. 1066-13A	DATE 10/10/72	SHEET	OF
HORIZ: 1"=40'	DES.	REV.	3	8
VERT: 1"=4'	CHK.	REV.		