


SEE SHEET NO 2  
FOR MATCH LINE

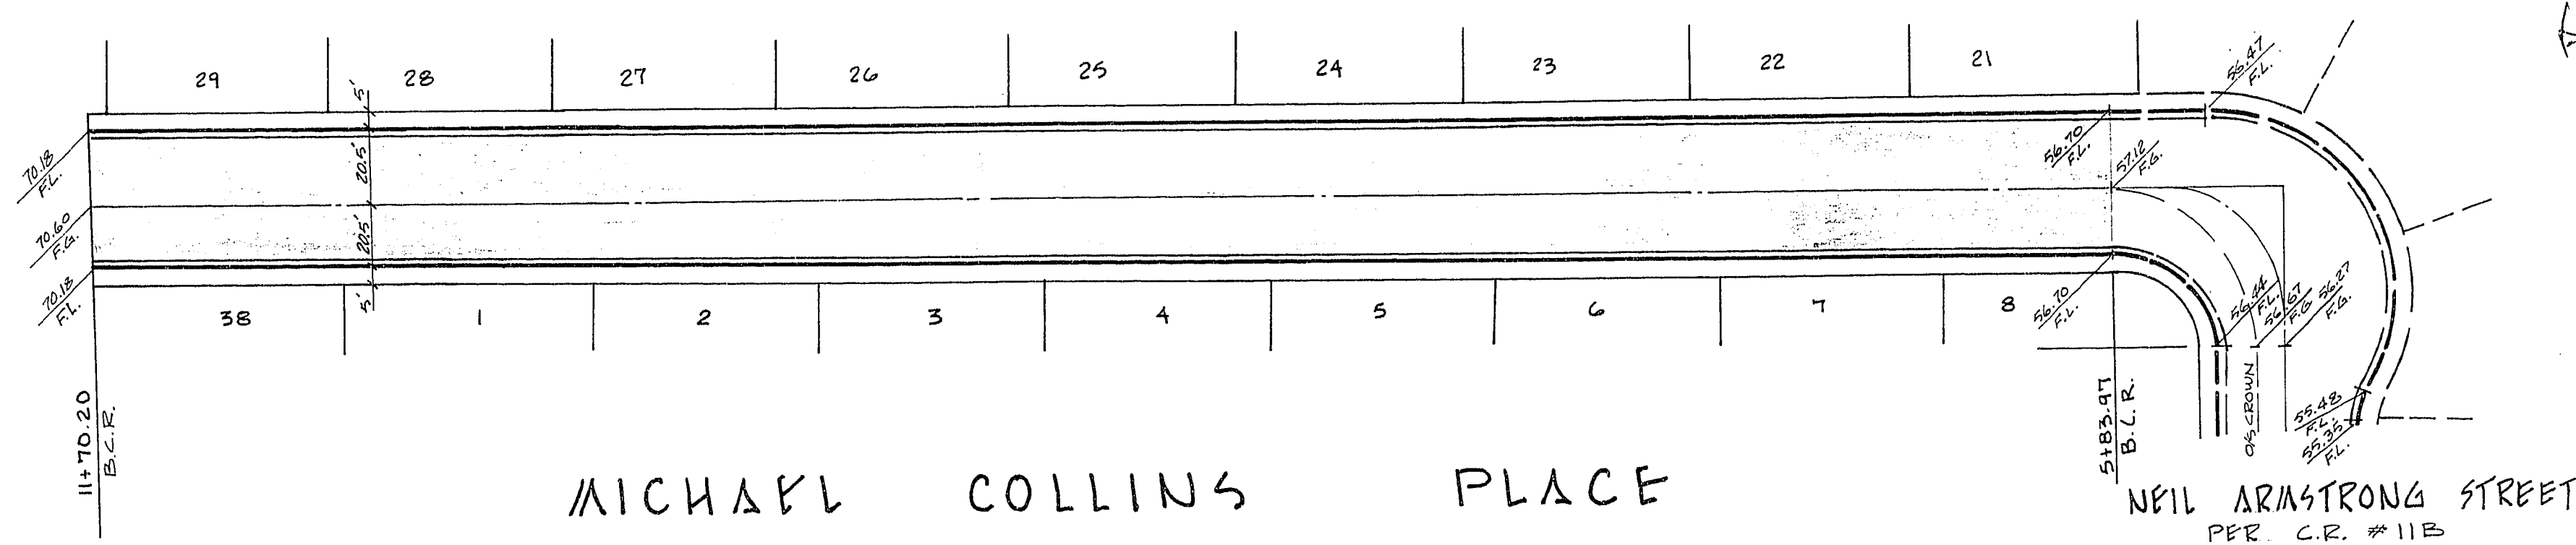

APPROVED BY:

U.B. Williams  
LAS VEGAS CITY ENG. 4/1/74  
DATE

J. D. Decker  
LAS VEGAS FIELD ENG. 4-1-74  
DATE

SUBMITTED BY:

Charley R. Johnson  
CHARLEY R. JOHNSON R.P.E # 3005 6-20-73  
DATE

		CONSULTING ENGINEERS • PLANNERS 2209 PARADISE ROAD, LAS VEGAS, NEVADA 89105 (702) 735-0227	
<b>CHARLESTON RAINBOW</b> UNIT NO. 11-C <b>STREET PLAN &amp; PROFILE</b> MICHAEL COLLINS PLACE			
SCALE:	WO. NO. 1066-11C	DATE 6-20-73	SHEET OF
HORIZ: 1" = 40'	DES.	REV.	4 9
VERT: 1" = 4'	CHK	REV.	

1078-1085-11C