


CURVE DATA TABLE

Nº	Δ	R	L	T
1	90°00-00	20	31.42	20.00
2	89-51-25	20	31.35	19.94
3	90-08-35	20	31.46	20.05

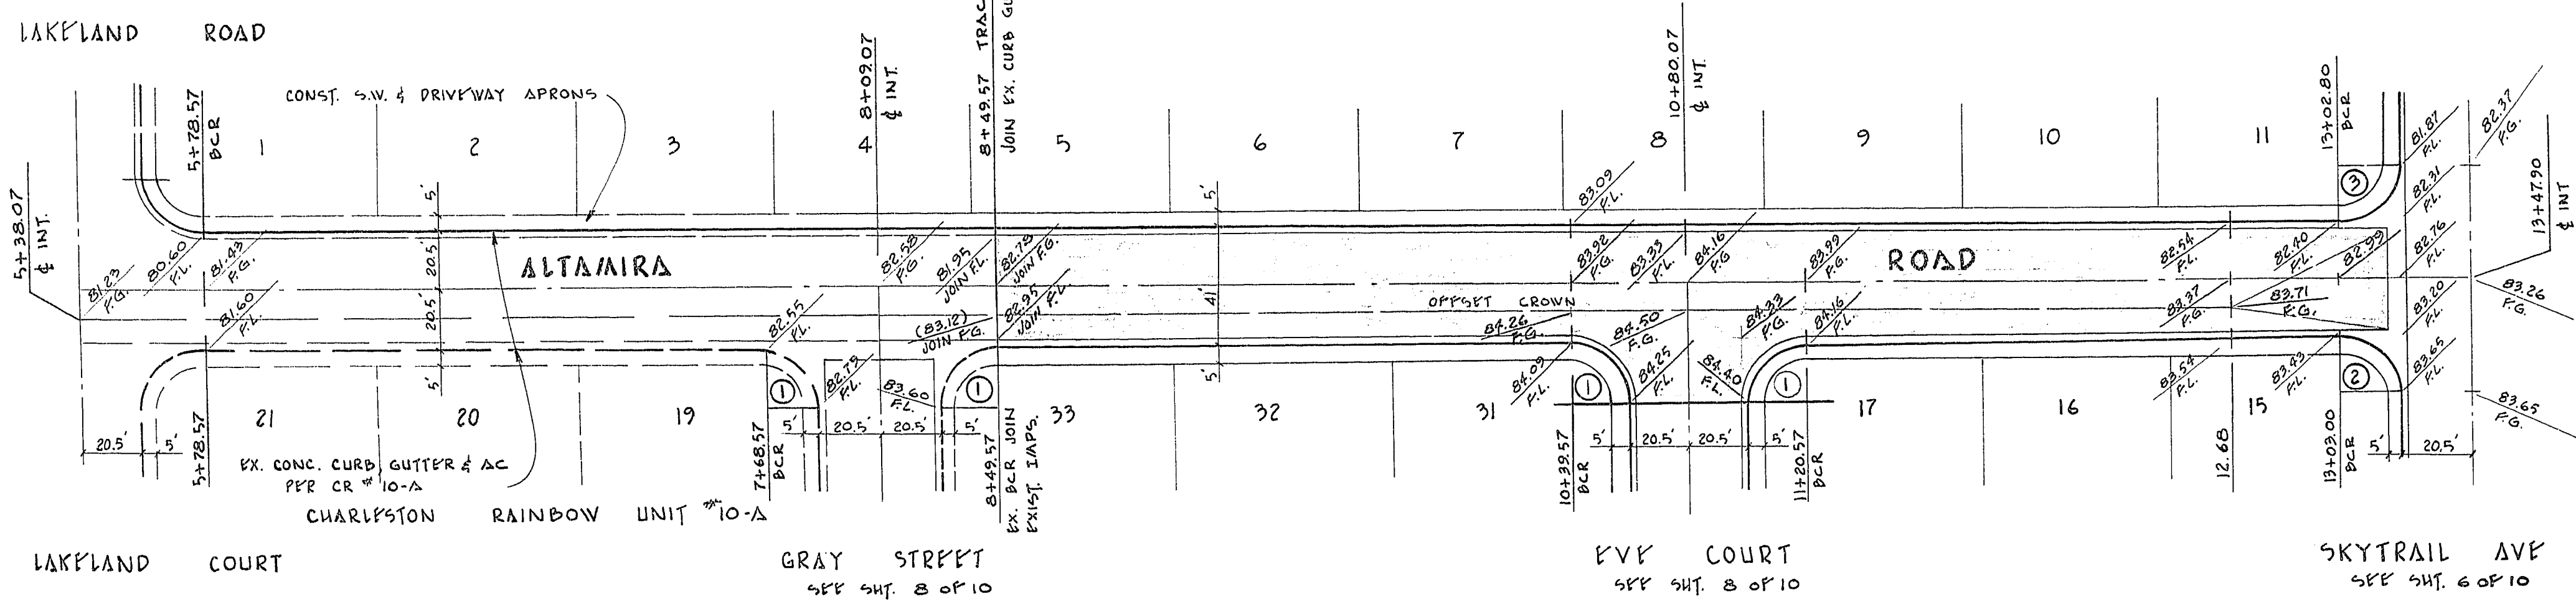

SUBMITTED BY:
Charles R. Johnson
 CHARLEY R. JOHNSON R.P.E. # 3005
 DATE: 2-22-72

APPROVALS:
[Signature] 2-18-72
 LAS VEGAS CITY ENGR. DATE
[Signature] 2-21-72
 LAS VEGAS FIELD ENGR. DATE

VTP CONSULTING ENGINEERS • PLANNERS
 2209 PARADISE ROAD, LAS VEGAS, NEVADA 89105
 (702) 735-0227

CHARLESTON RAINBOW
 UNIT Nº 10-B
 STREET PLAN & PROFILE
 ALTAMIRA ROAD

SCALE:	WO. NO. 1066-10B	DATE 2-22-72	SHEET	OF
HORIZ: 1"=40'	DES.	REV.	2	9
VERT: 1"=4'	CHK.	REV.		