


CURVE DATA TABLE

Nº	Δ	R	L	T
2	89-51-25	20	31.35	19.94
3	90-08-35	20	31.46	20.05

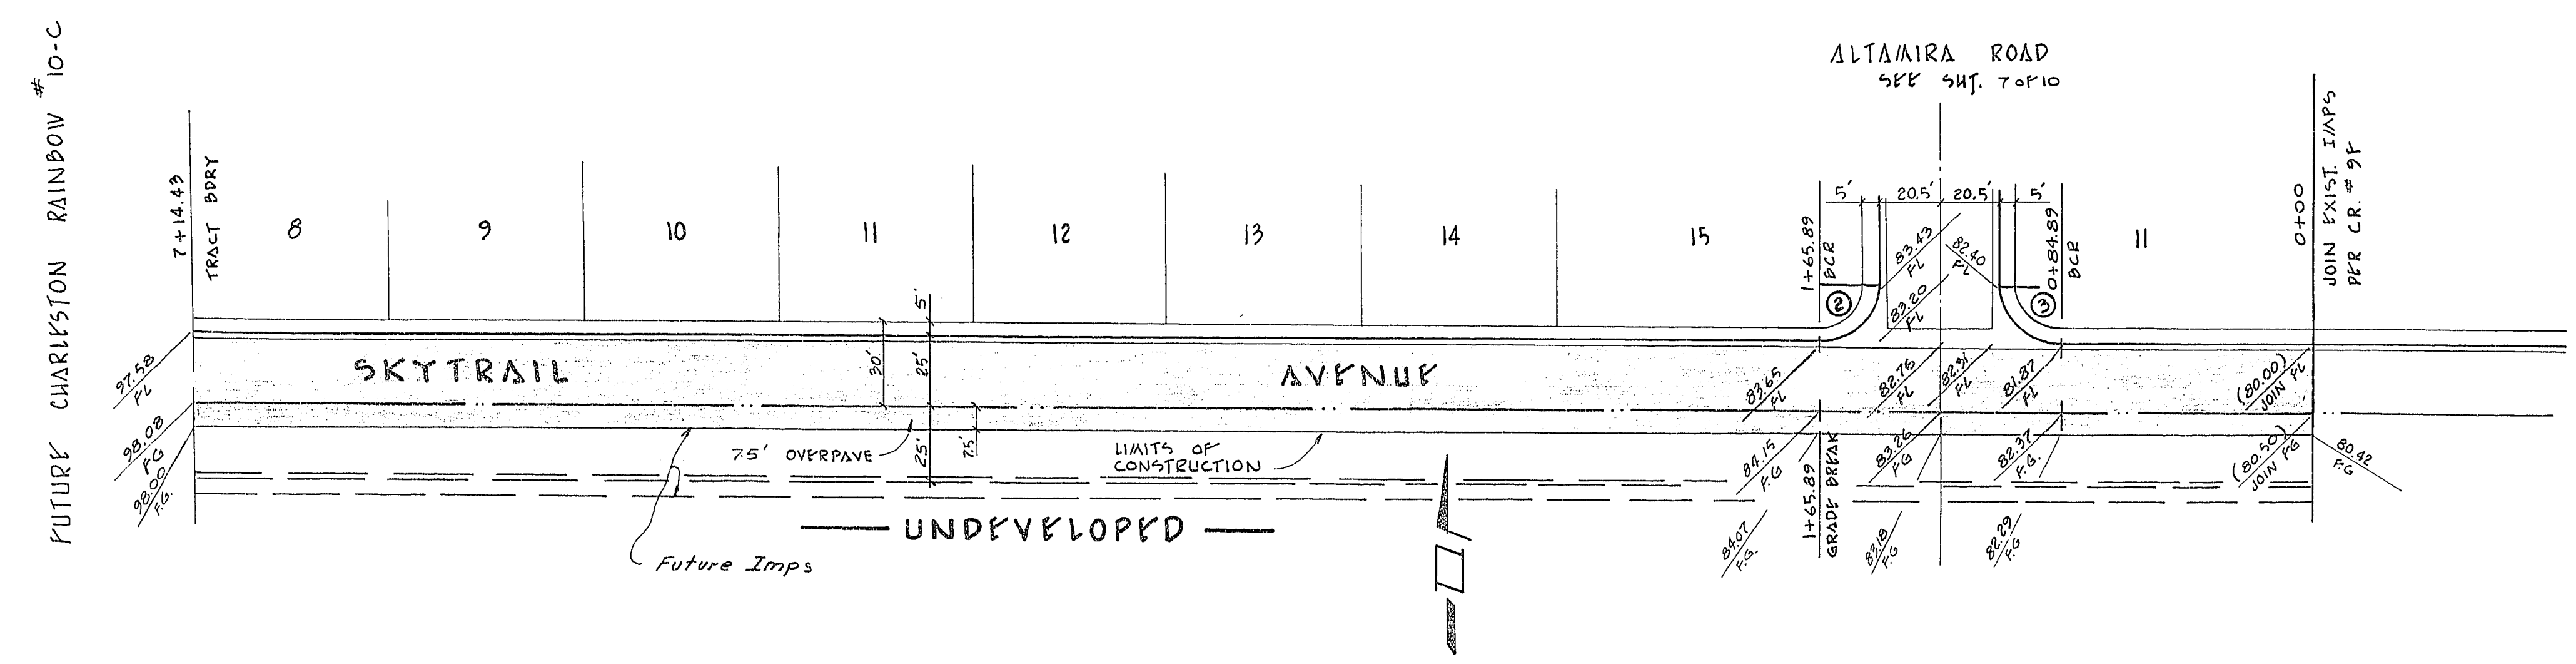

SUBMITTED BY:  
*Charley R. Johnson*  
 CHARLEY R. JOHNSON R.P.E. #9005 2-22-72 DATE

APPROVALS:  
*[Signature]* 4-18-72 DATE  
 LAS VEGAS CITY ENGR.  
*[Signature]* 4-21-72 DATE  
 LAS VEGAS FIELD ENGR.

**VTP** CONSULTING ENGINEERS & PLANNERS  
 2309 PARADISE ROAD, LAS VEGAS, NEVADA 89103  
 (702) 735-0327

CHARLESTON RAINBOW  
 UNIT NO 10-B  
 STREET PLAN & PROFILE  
 SKYTRAIL AVENUE

SCALE:	WO. NO. 1066-10B	DATE 2-22-72	SHEET	OF
HORIZ: 1" = 40'	DES.	REV.	3	9
VERT: 1" = 4'	CHK	REV.		

1079-1055-10