


2480

2480

2480

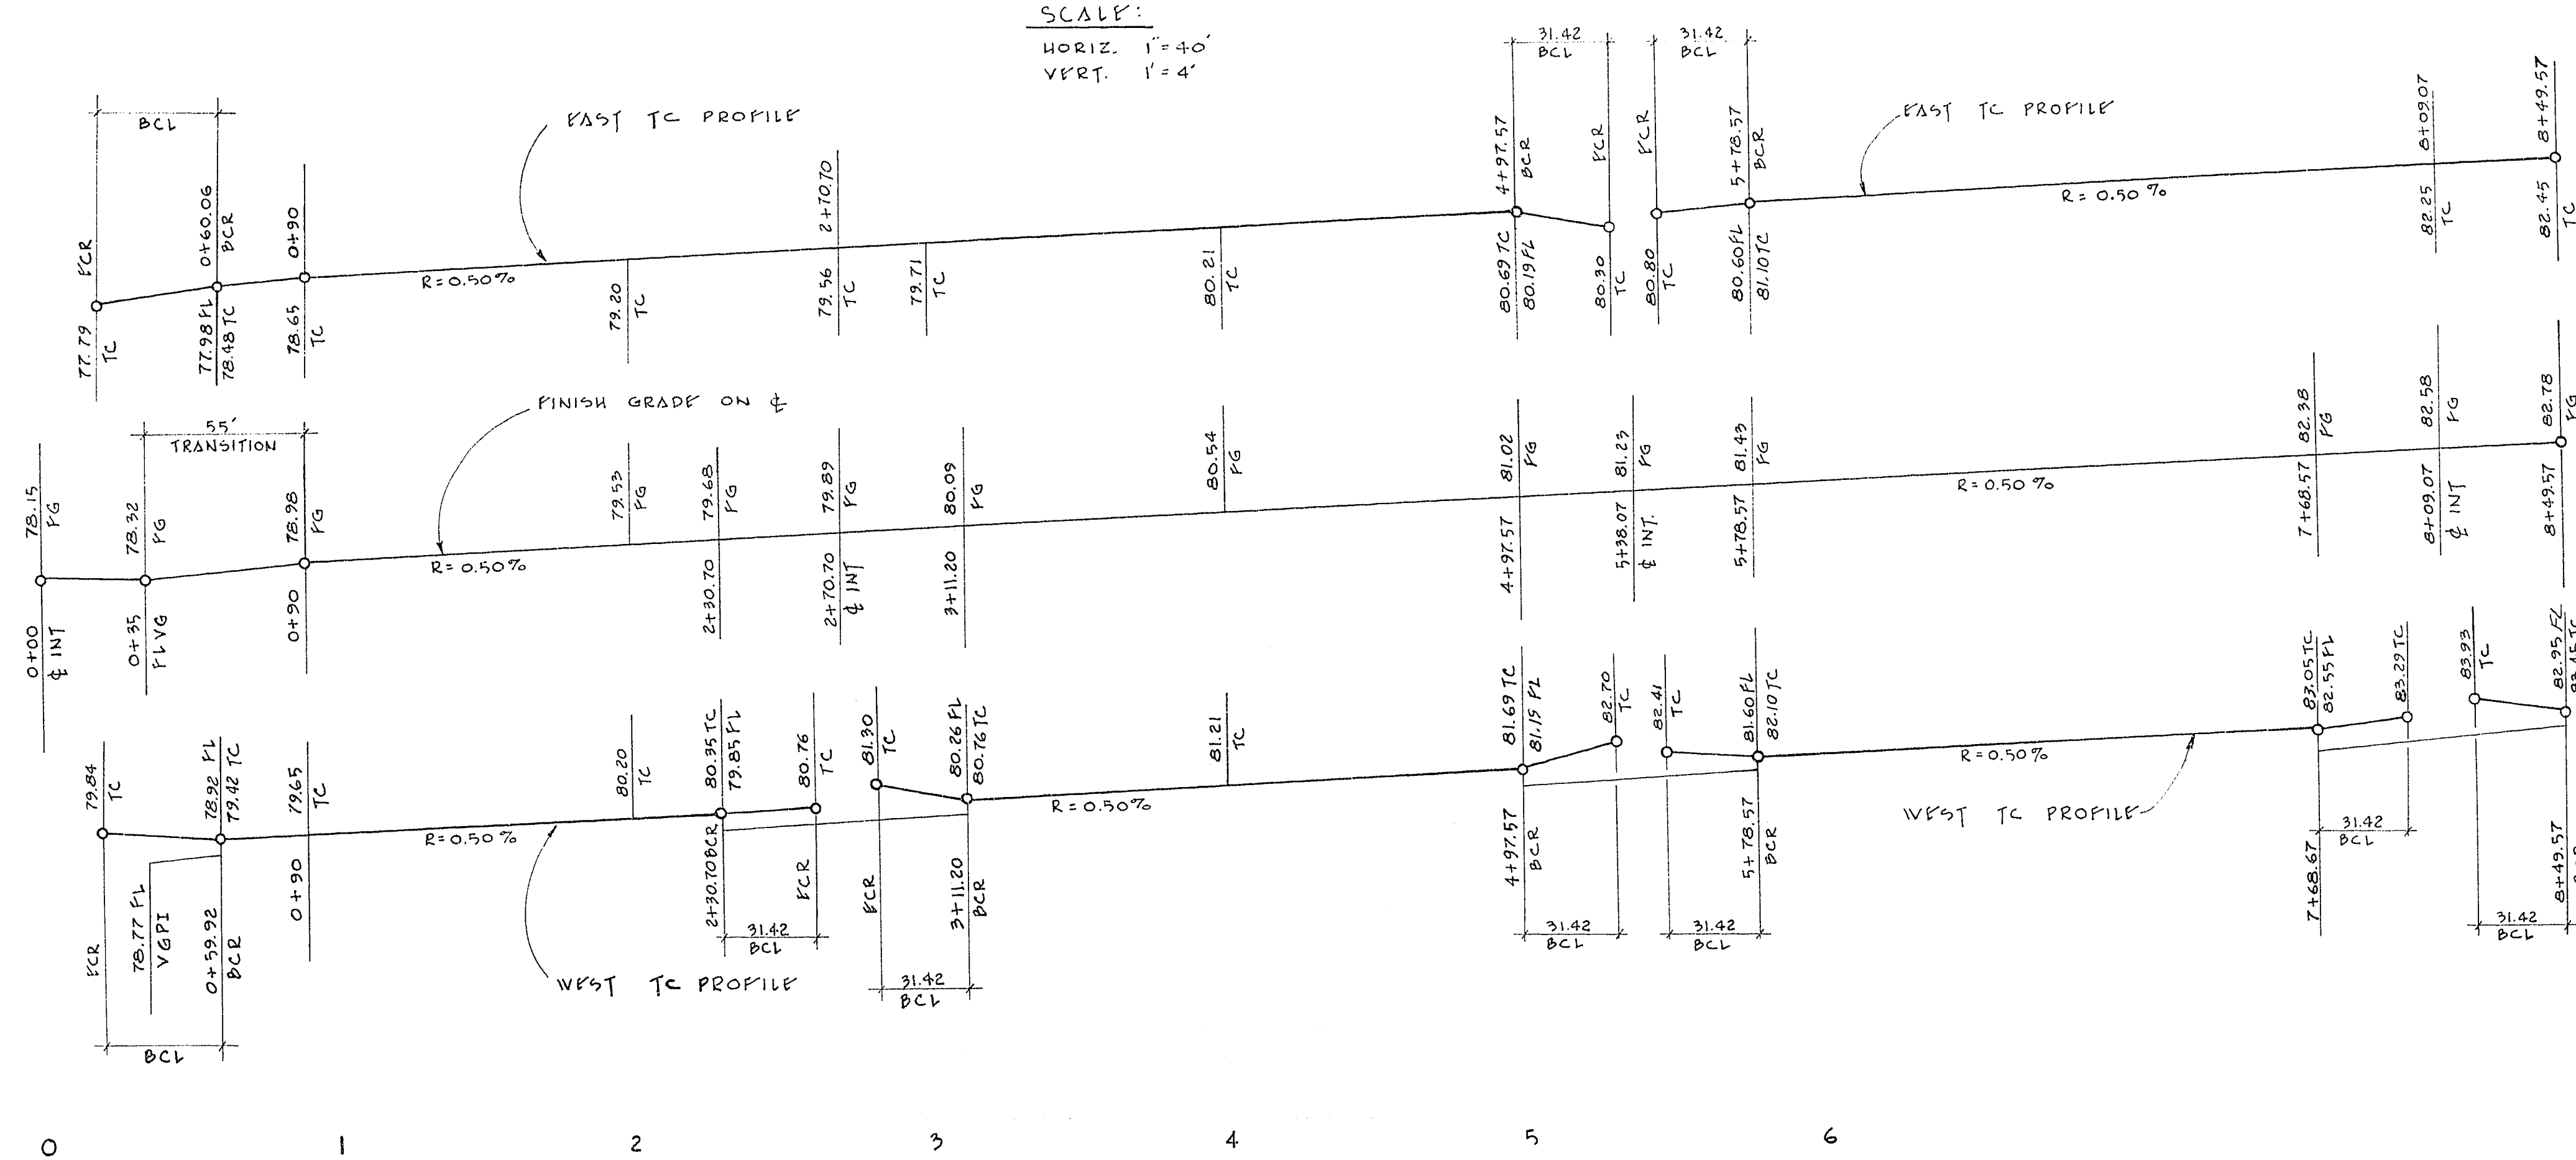


SCALE:
 HORIZ. 1" = 40'
 VERT. 1" = 4'

2480

2480

2480

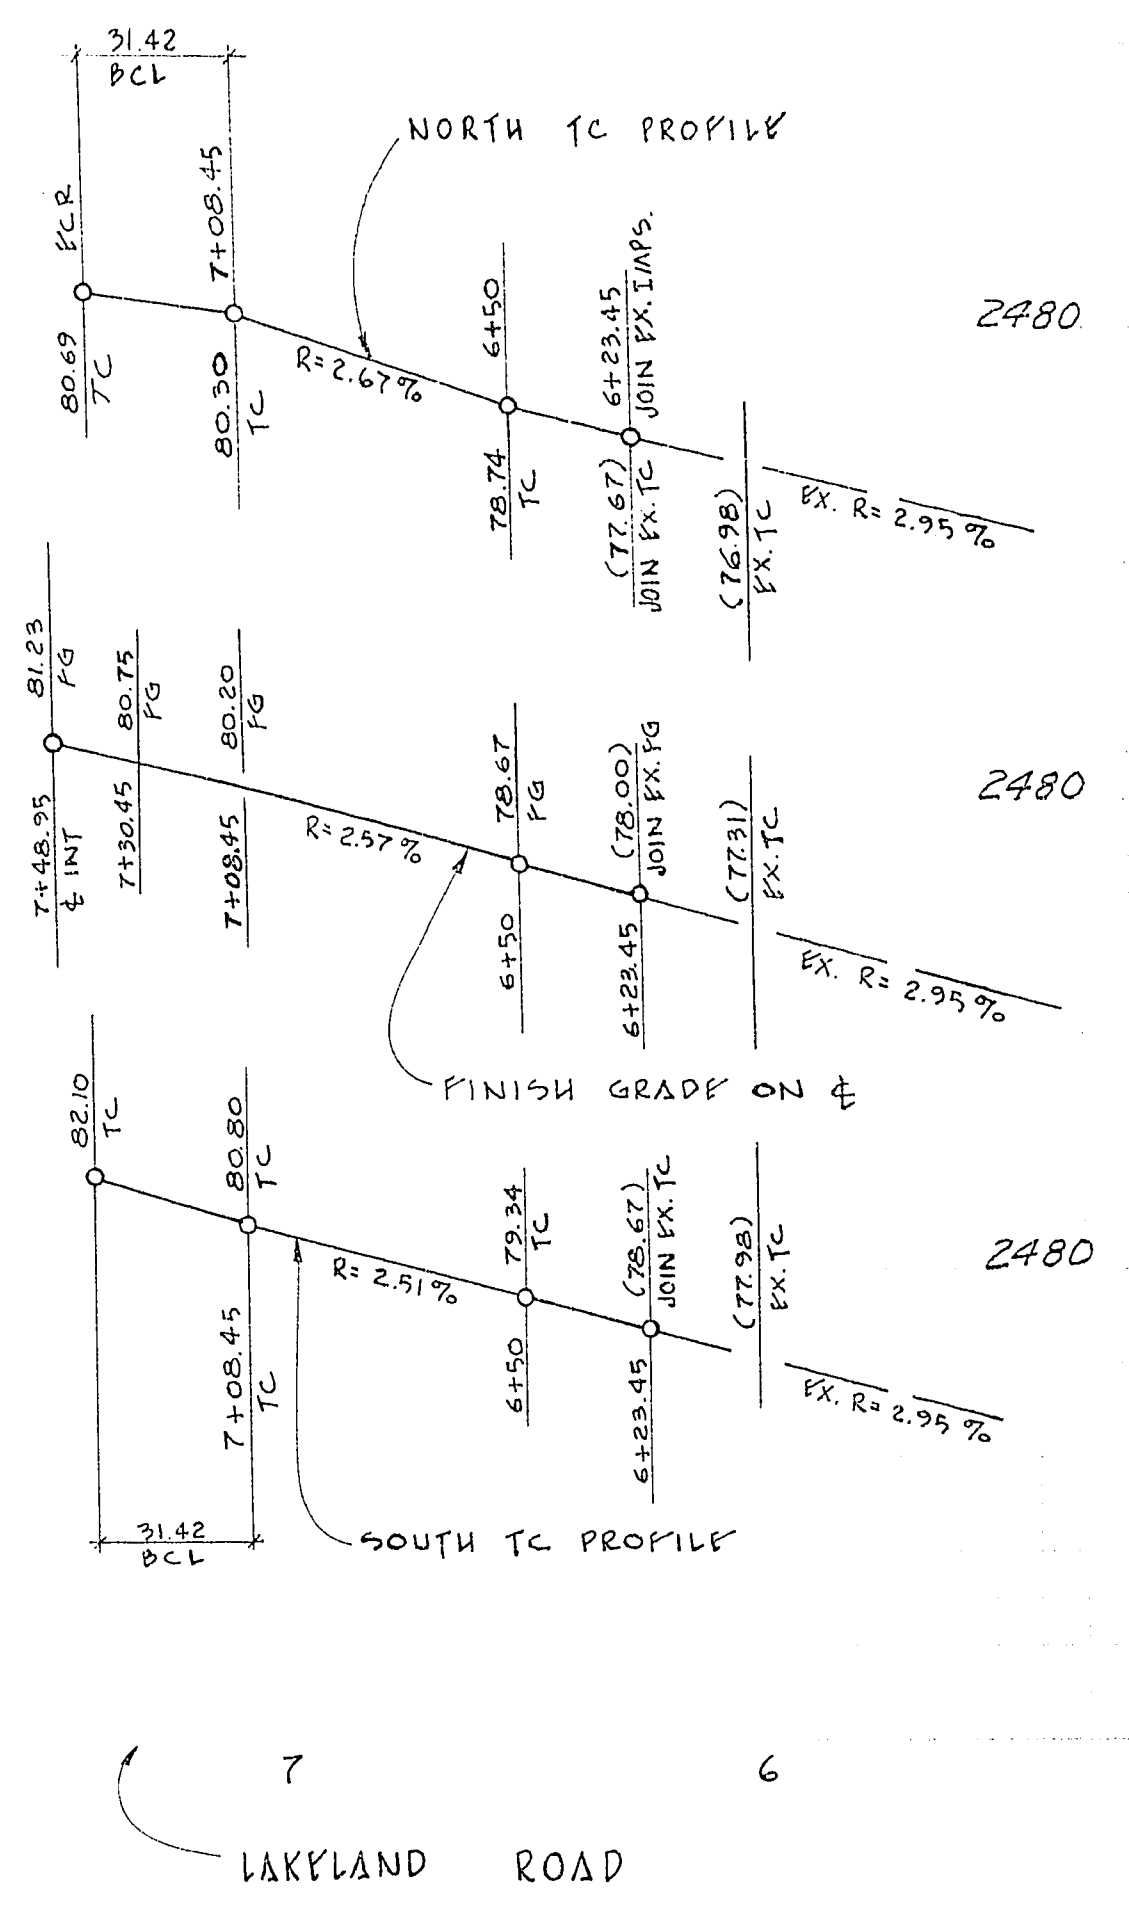


CURVE DATA

N°	Δ	R	L	T
1	89-54-33	26	40.80	25.96
2	90-05-27	26	40.80	26.03
3	90-00-00	20	31.42	20.00

LAKELAND ROAD

Note
 Conc Sidewalks & Driveways
 not required in Unit 10 B
 at this time. Const Driveway
 Depressions in Curb

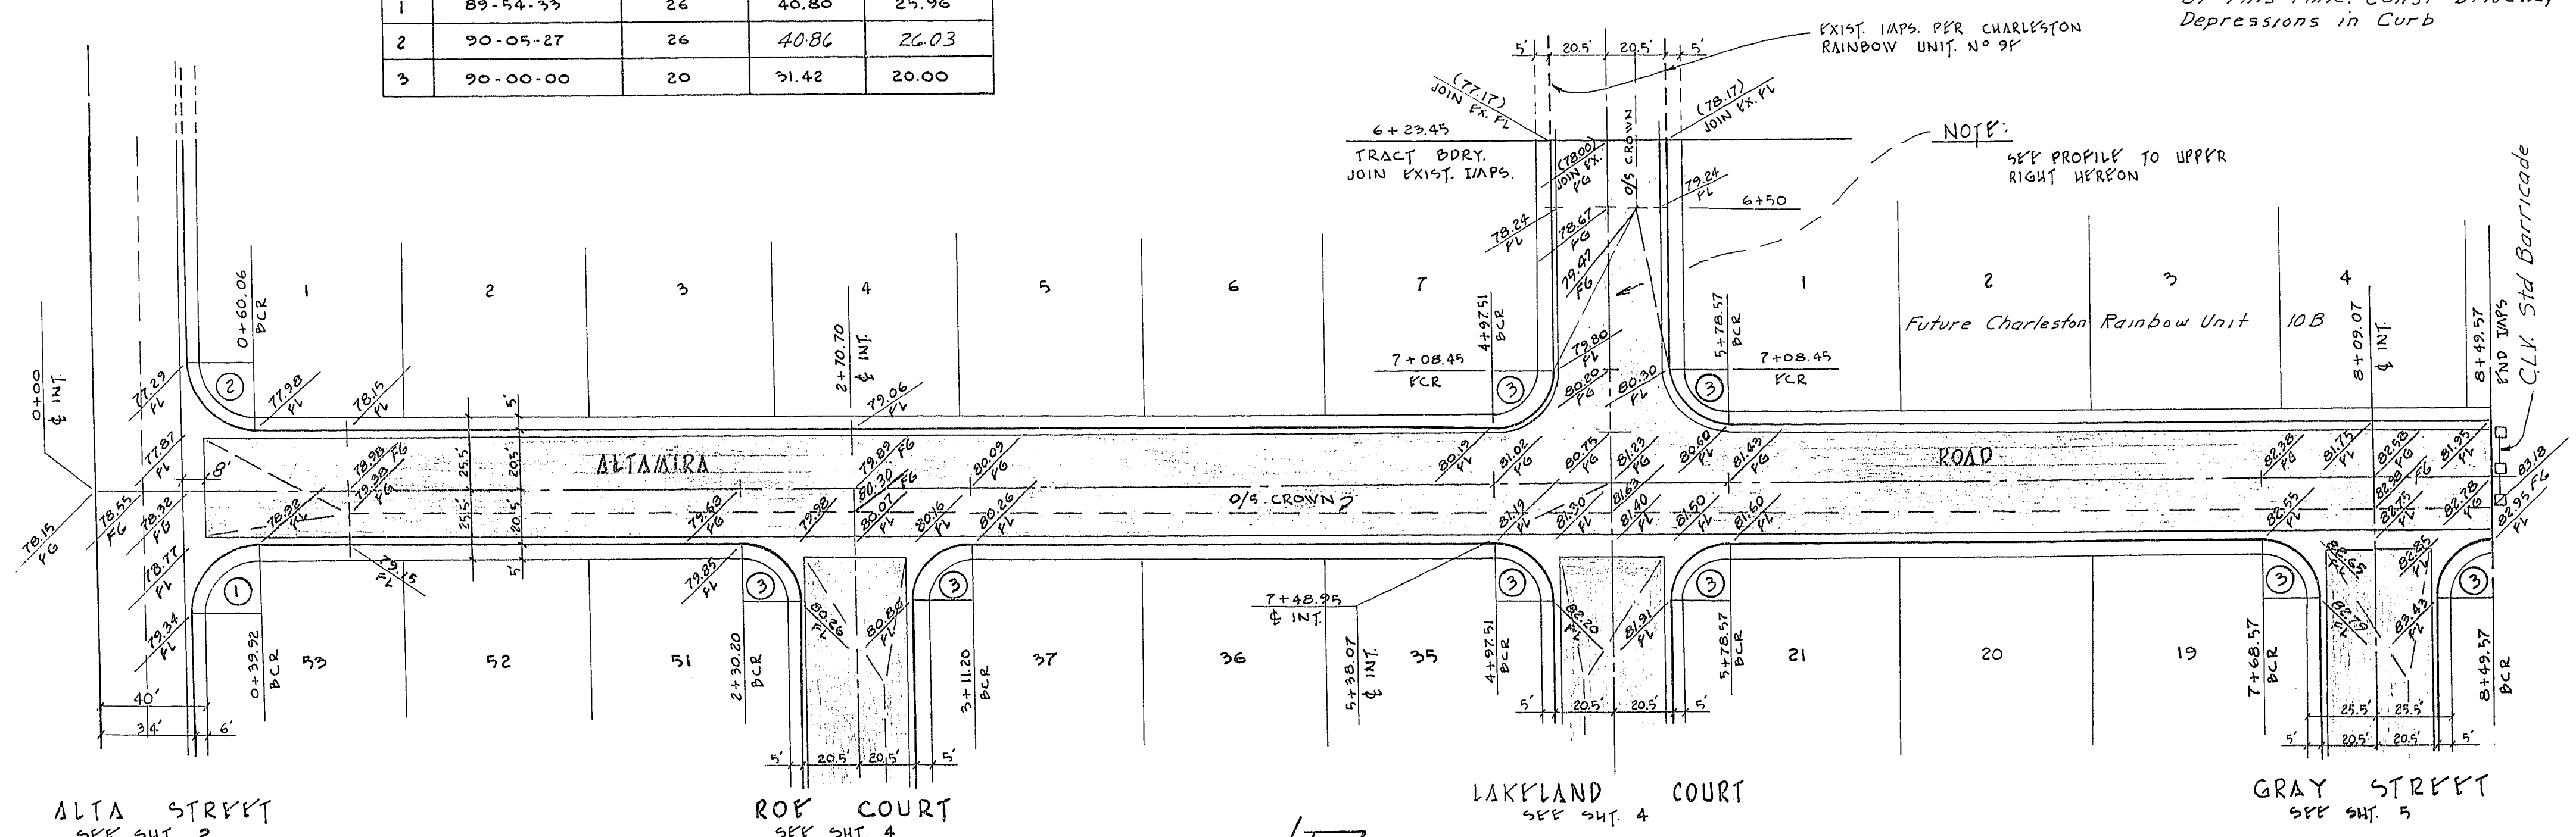

NOTE:
 SEE PROFILE TO UPPER
 RIGHT HEREON

SUBMITTED BY:
 Charles R. Johnson
 CHARLEY R. JOHNSON R.C. #9005
 1-18-72
 DATE

ALTA STREET
SEE SH. 2

ROY COURT
SEE SH. 4

LAKELAND COURT
SEE SH. 4

GRAY STREET
SEE SH. 5

SCALE 1" = 40'

APPROVALS:
 LAS VEGAS CITY ENGR. DATE
 LAS VEGAS FIELD ENGR. DATE 2-17-72

CONSULTING ENGINEERS & PLANNERS
 VTP nevada
 2200 PARADISE ROAD, LAS VEGAS, NEVADA 89105
 (702) 735-0227

CHARLESTON RAINBOW
 UNIT N° 10 A
 STREET PLAN & PROFILE
 ALTAMIRA ROAD
 LAKELAND ROAD

SCALE:	WO. NO. 1066-10A	DATE 1-17-72	SHEET	OF
HORIZ: 1" = 40'	DES.	REV.	3	11
VERT: 1" = 4'	CHK.	REV.		