

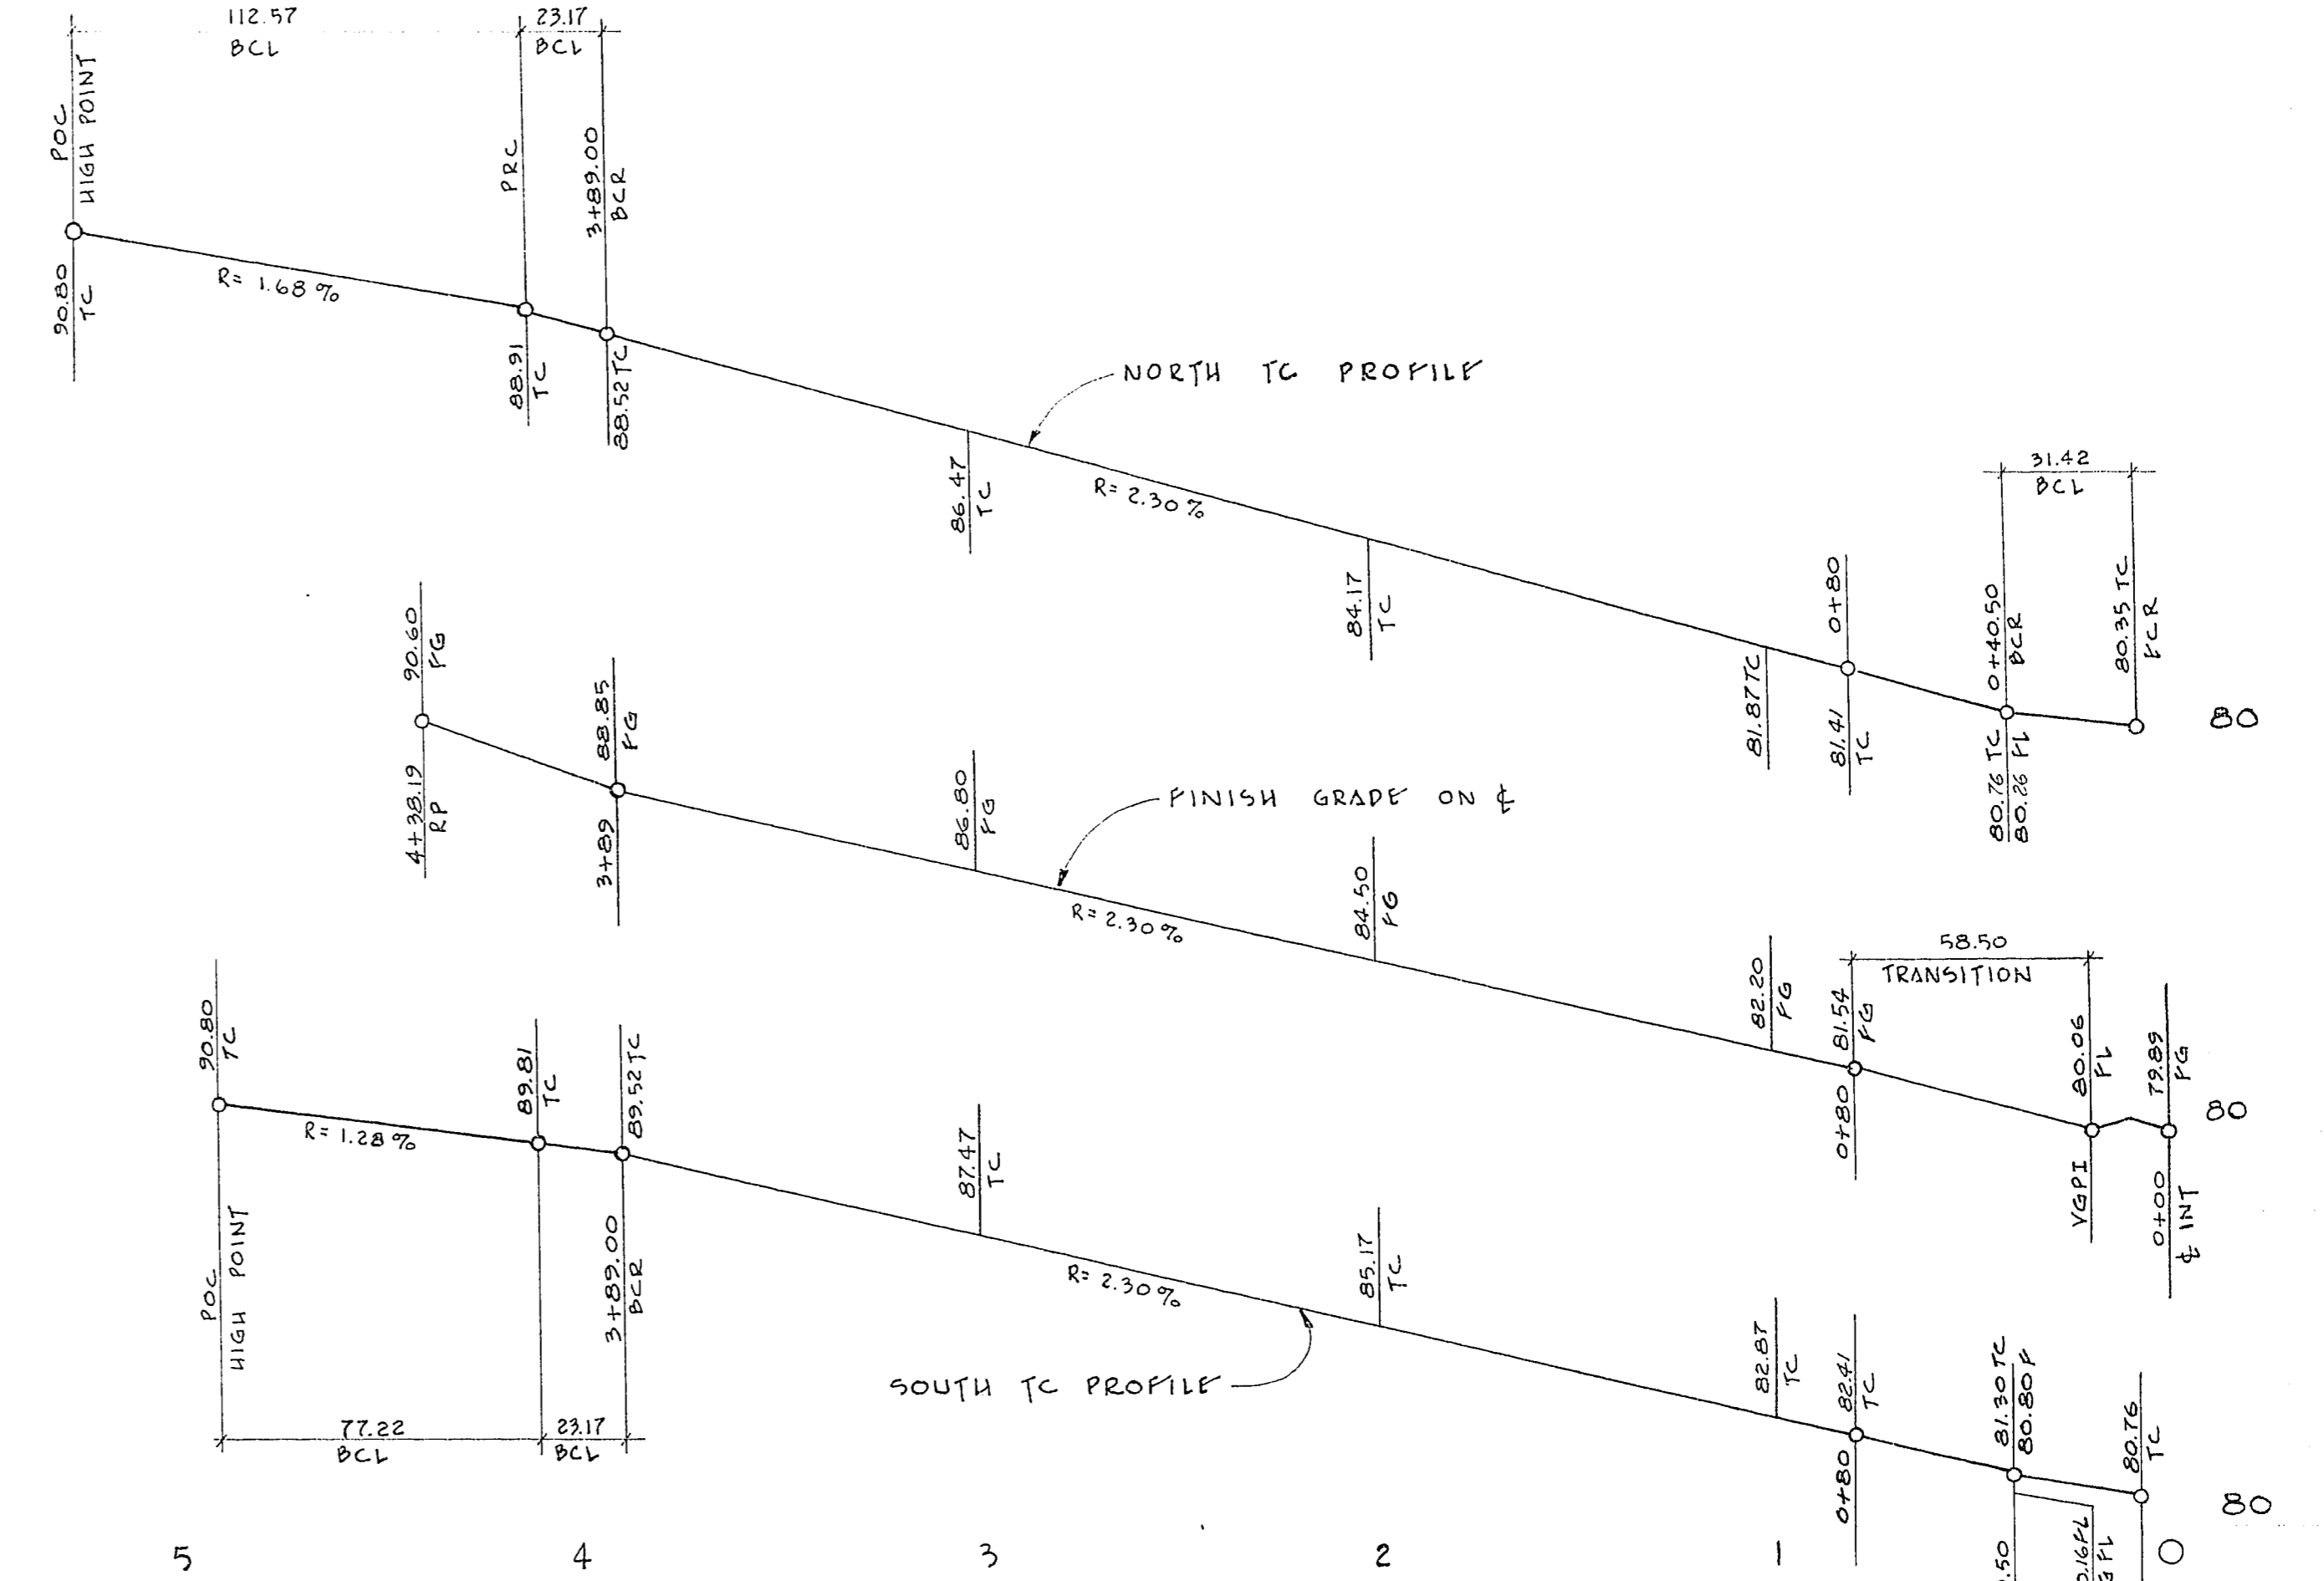
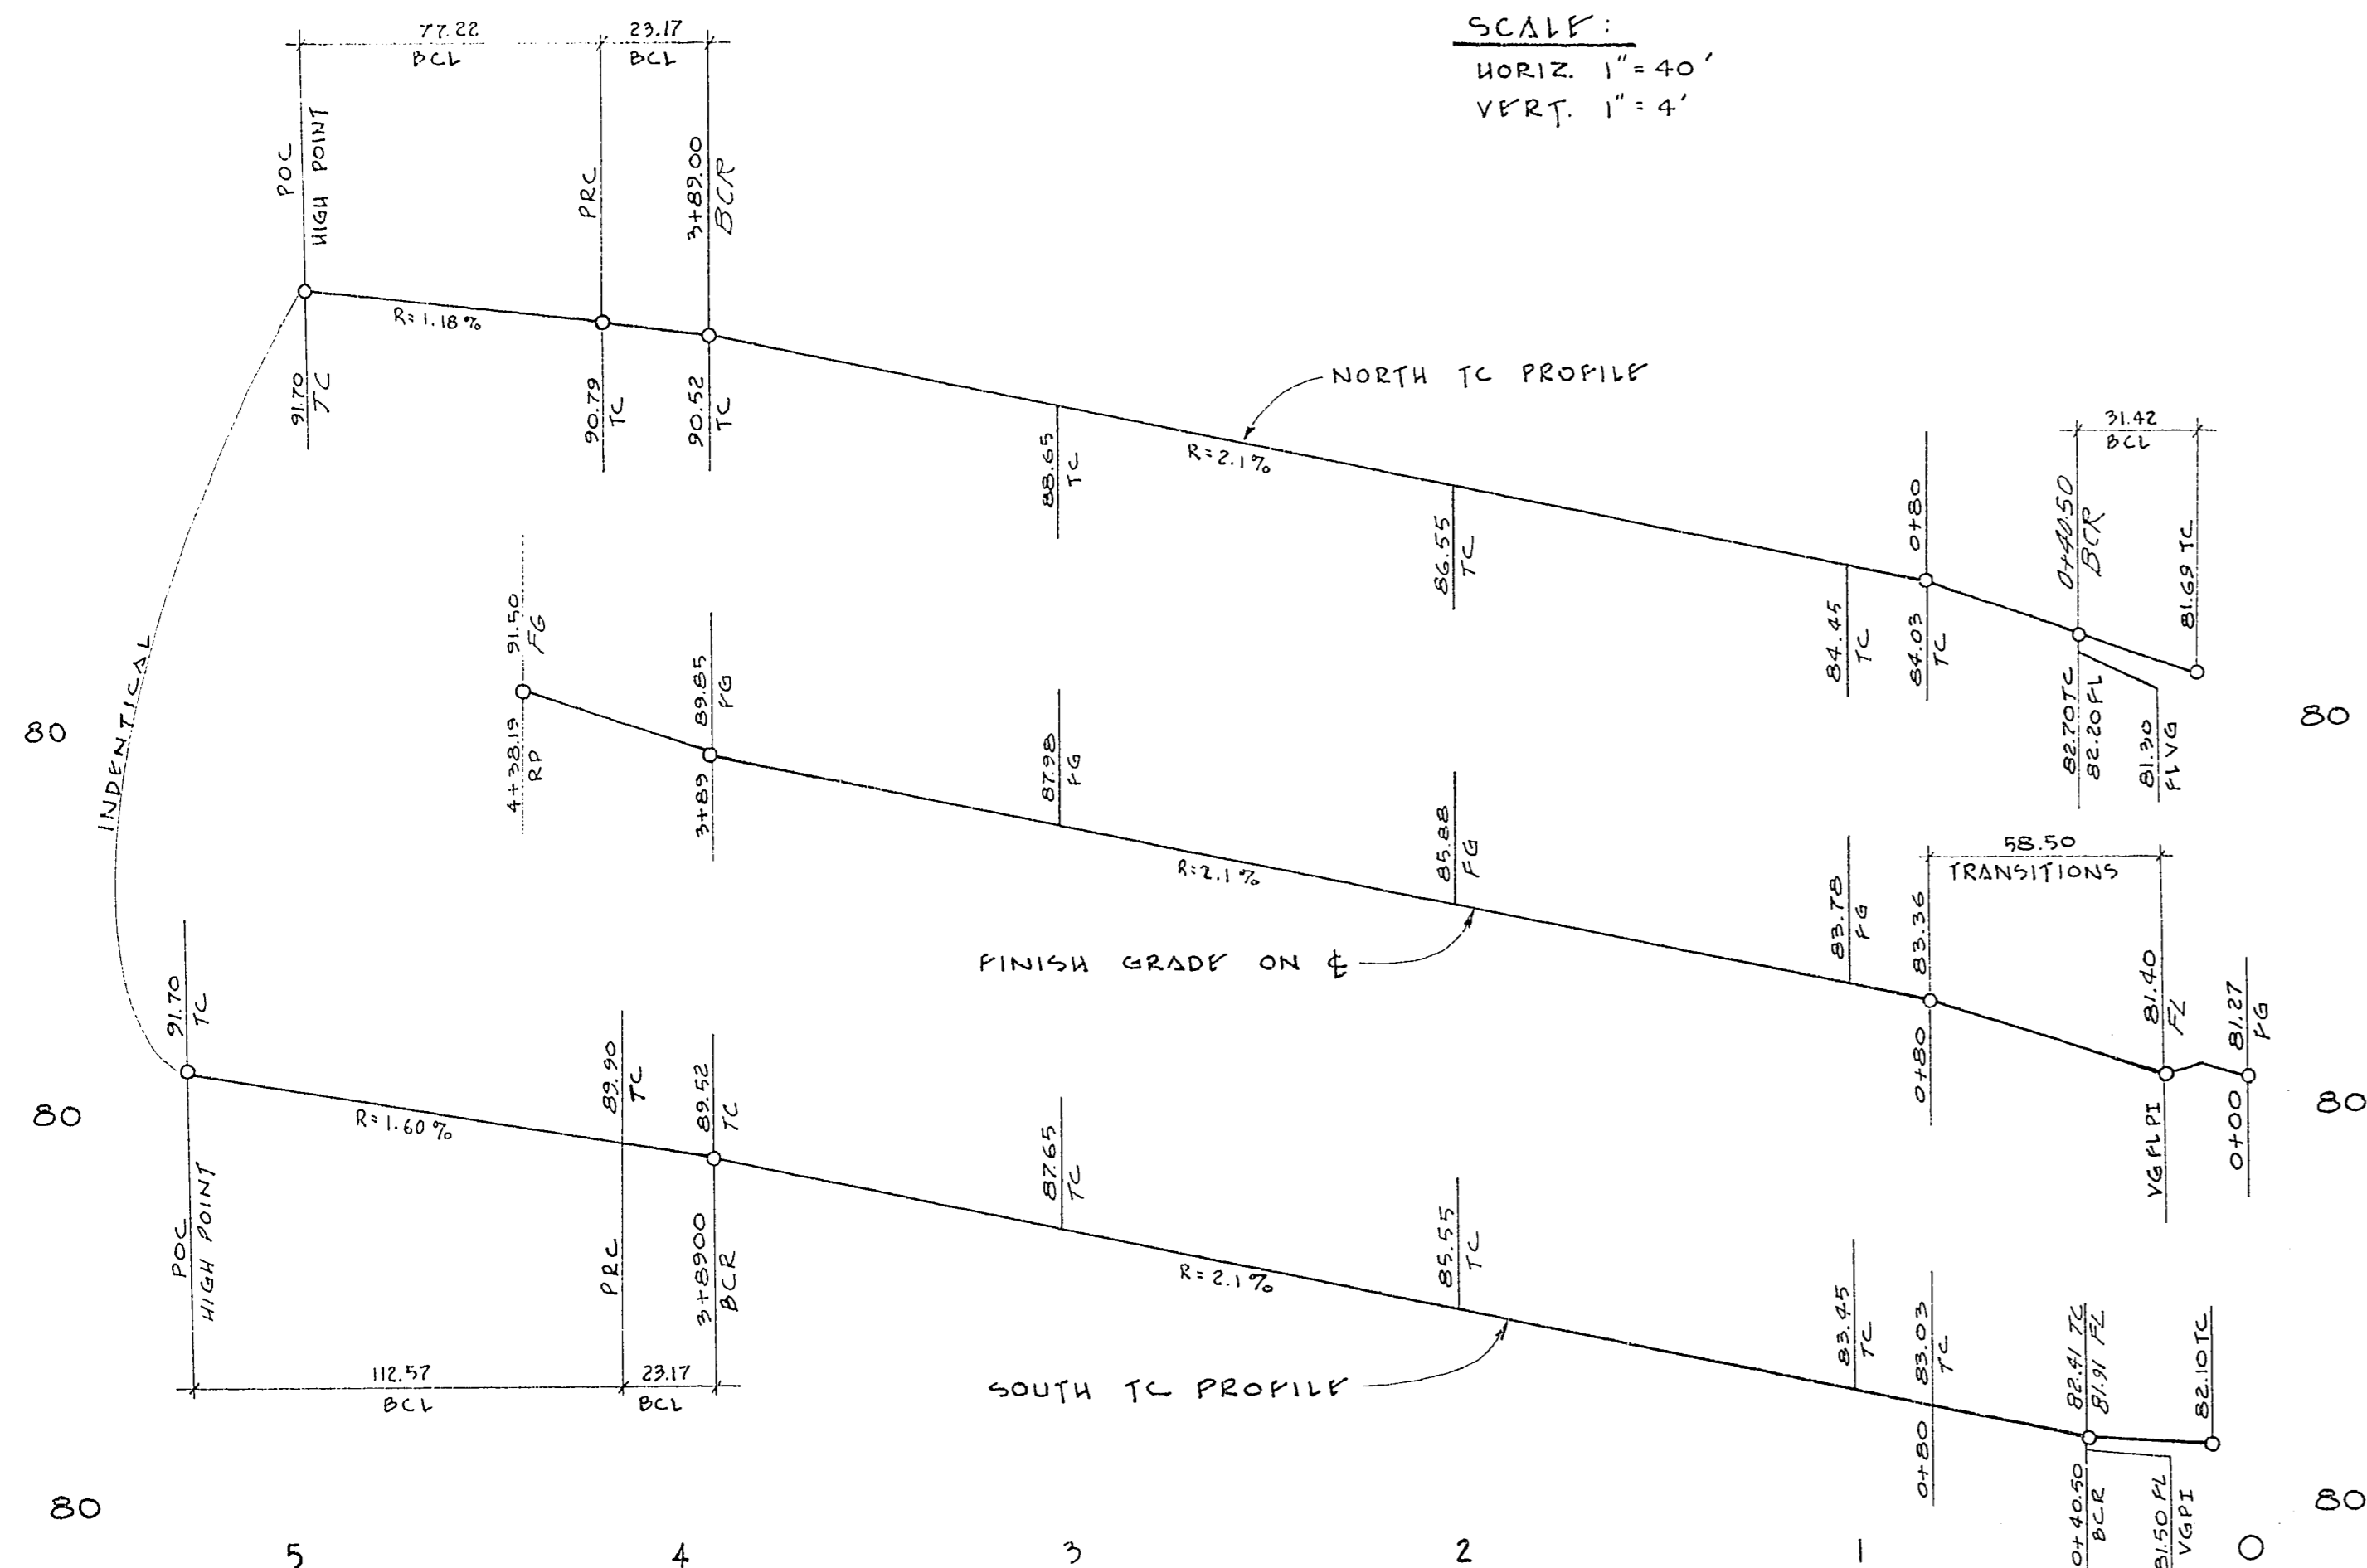


SCALE:
 HORIZ. 1" = 40'
 VERT. 1" = 4'

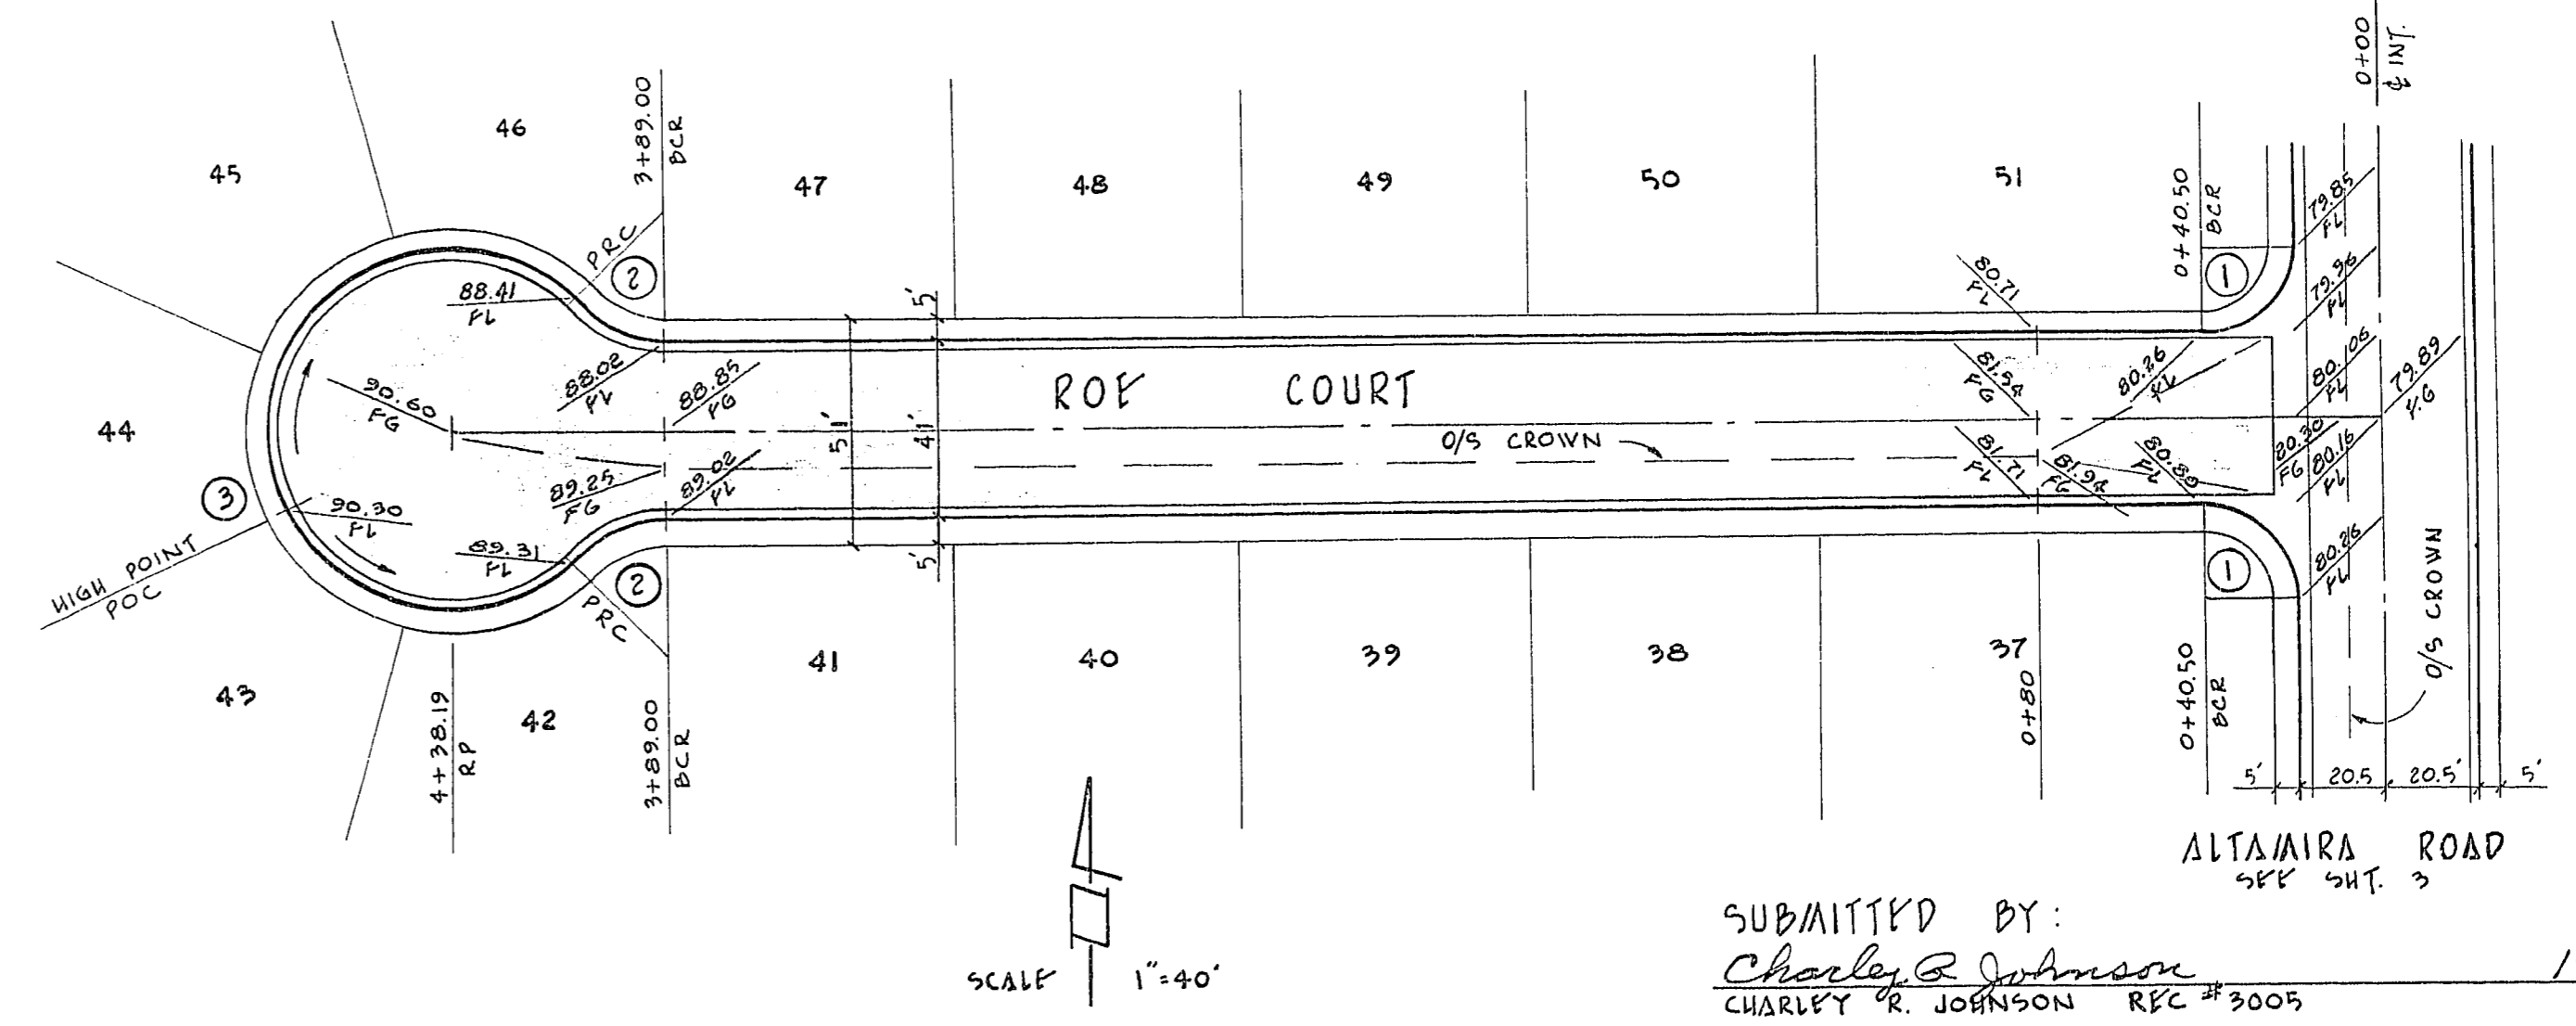

CURVE DATA

No	Δ	R	L	T
1	90-00-00	20	31.42	20.00
2	44-14-57	30	23.17	12.19
3	268-29-54	40.50	189.79	

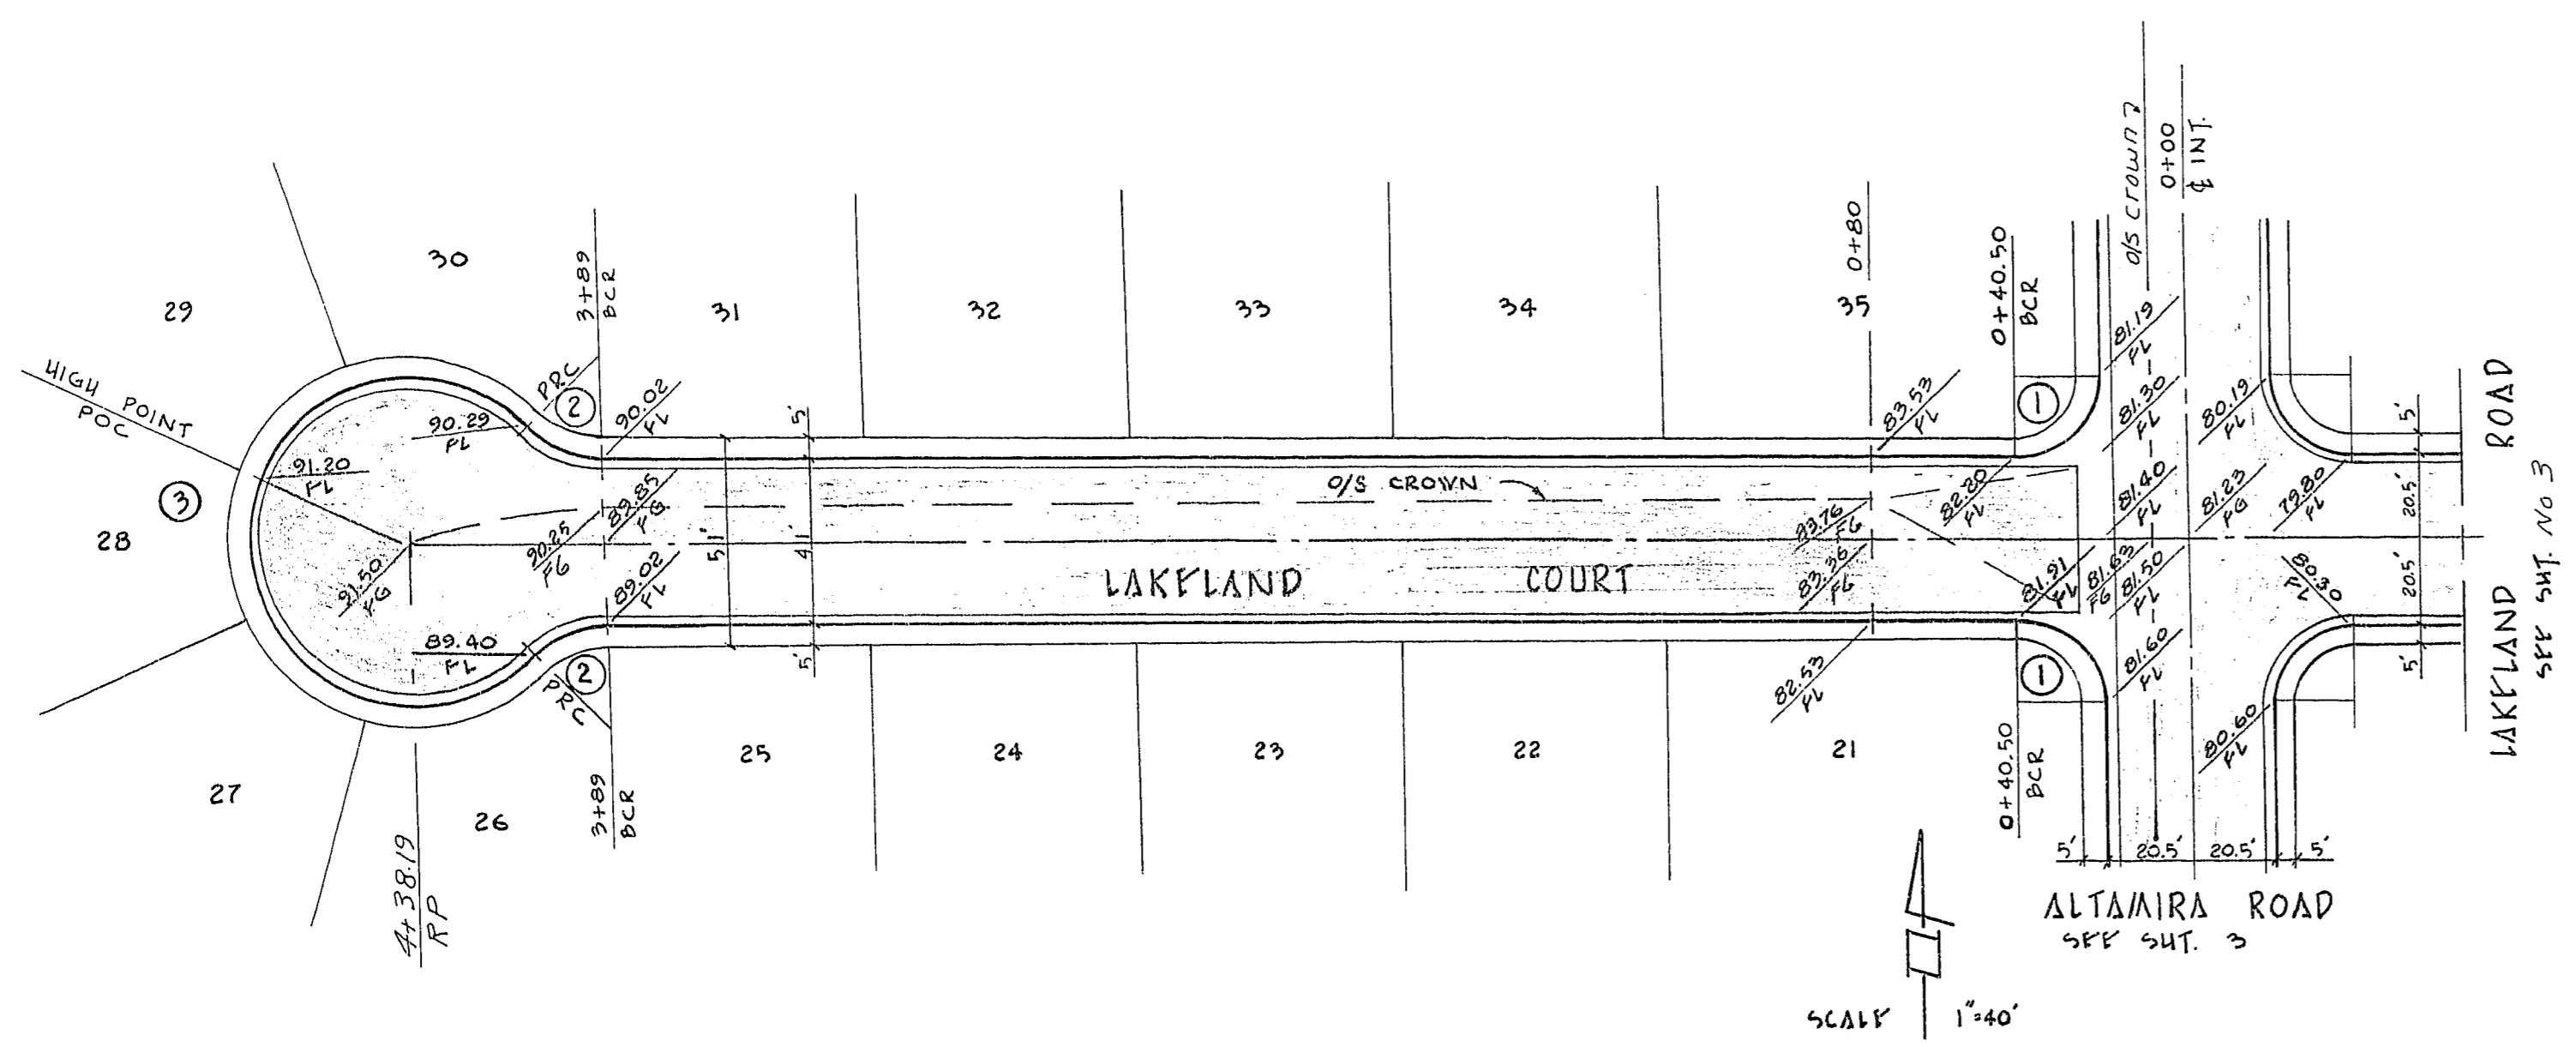

APPROVALS:
 LAS VEGAS CITY ENGR. DATE
 LAS VEGAS FIELD ENGR. DATE

SUBMITTED BY:
 CHARLEY R. JOHNSON REF # 3005 1-18-72 DATE

CONSULTING ENGINEERS & PLANNERS
 2399 PARADISE ROAD, LAS VEGAS, NEVADA 89105
 (702) 735-0222

CHARLESTON RAINBOW
 UNIT NO 10A
 STREET PLAN & PROFILE
 ROY COURT
 LAKFLAND COURT

SCALE:	WO. NO. 1066-10A	DATE 1-17-72	SHEET	OF
HORIZ: 1" = 40'	DES.	REV.	4	11
VERT: 1" = 4'	CHK.	REV.		