


SCALE:
 HORIZ. 1"=40'
 VERT. 1"=4'


CURVE DATA

No	Δ	R	L	T
1	90-00-00	20'	31.42	20.00

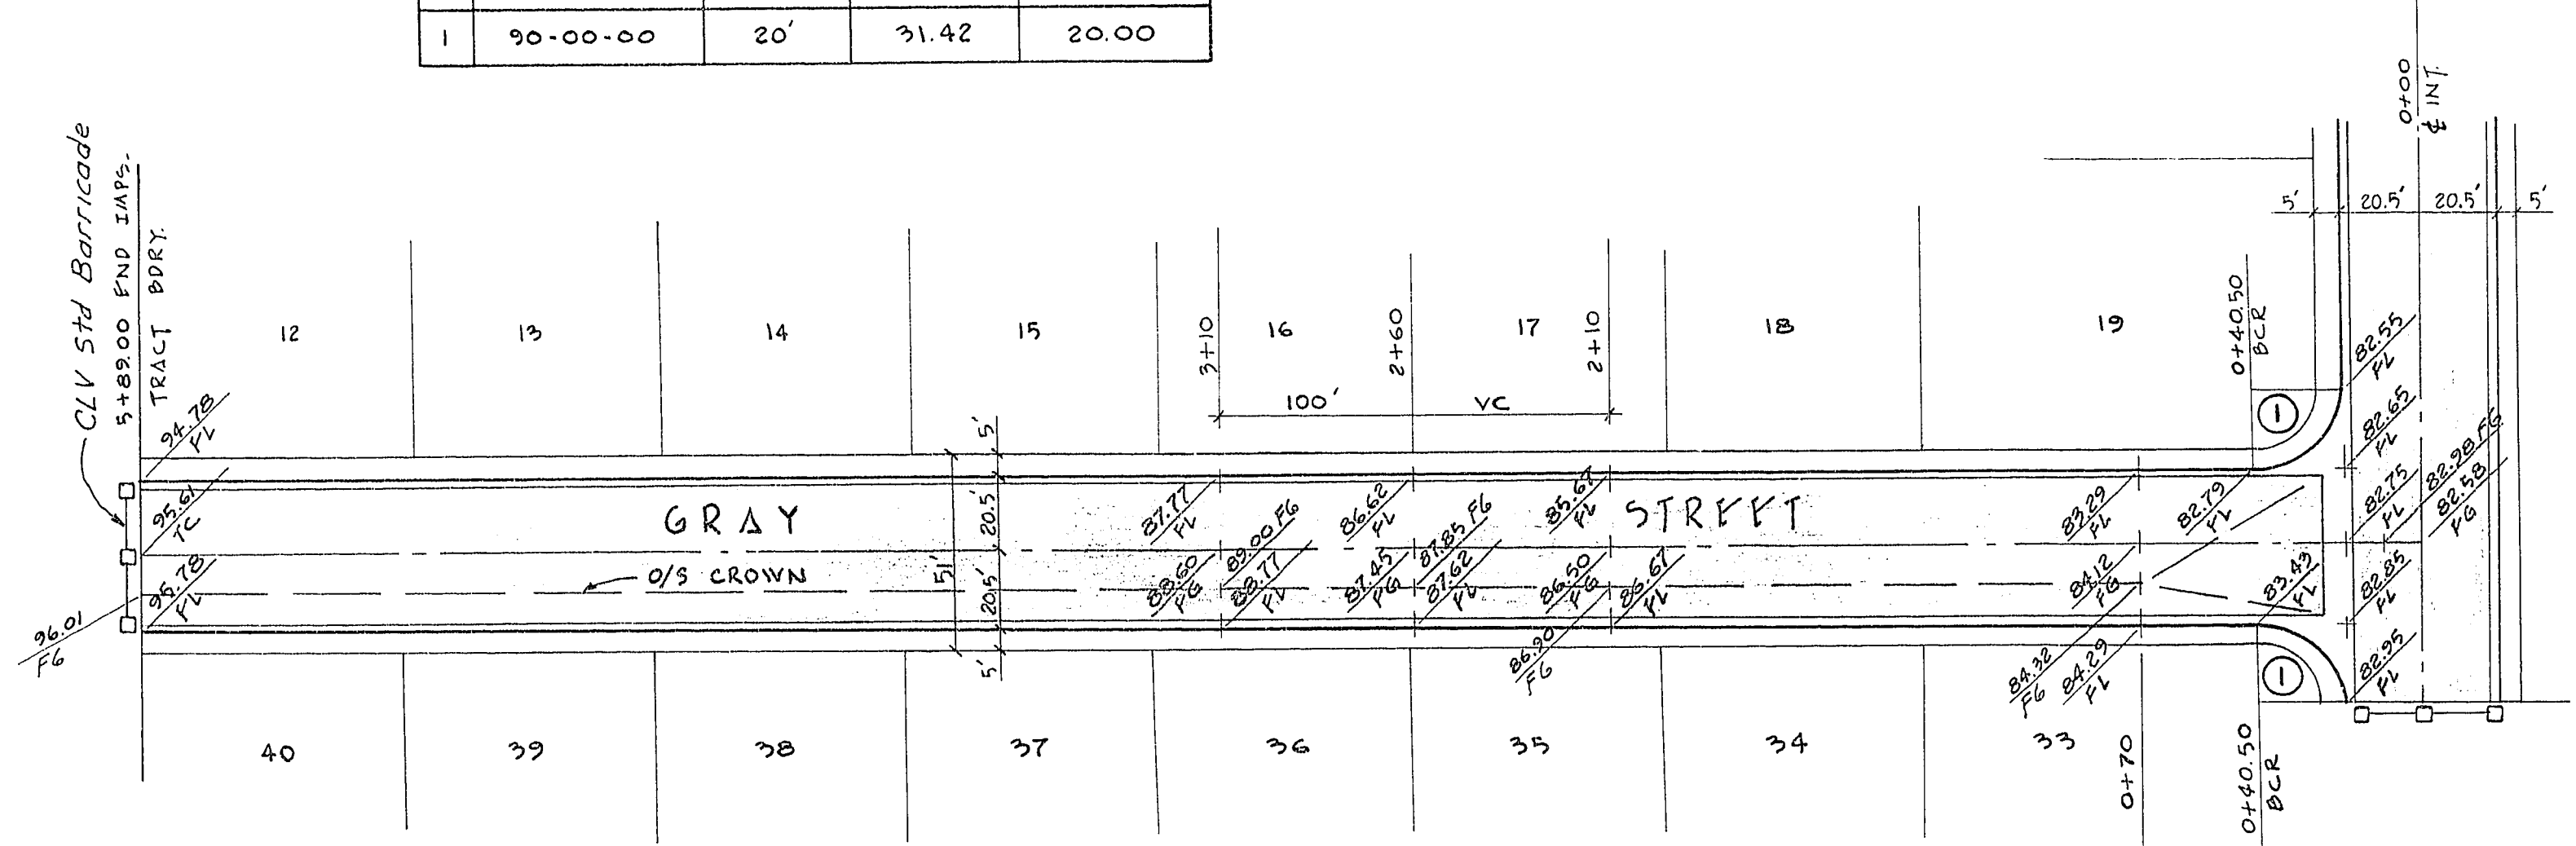

FUTURE CHARLESTON RAINBOW
 UNIT 10 B

Note
 Conc. Sidewalk & Drwns not required
 in Future Charleston Rainbow Unit 10-B
 at this time. Construct Driveway
 Depressions in Concrete Curb

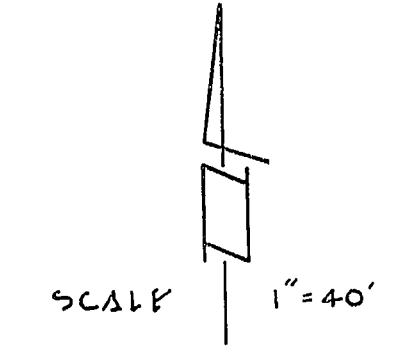

SUBMITTED BY:
Charley R. Johnson 1-18-72
 CHARLEY R. JOHNSON REC #3005 DATE

APPROVALS:
[Signature] DATE
 LAS VEGAS CITY ENGR.
[Signature] DATE
 LAS VEGAS FIELD ENGR.

CONSULTING ENGINEERS & PLANNERS <small>2209 PARAMISE ROAD, LAS VEGAS, NEVADA 89105 (702) 735-0227</small>				
CHARLESTON RAINBOW UNIT NO 10A STREET PLAN & PROFILE GRAY STREET				
SCALE:	WO. NO. 1066-10A	DATE 1-17-72	SHEET	OF
HORIZ: 1"=40'	DES.	REV.	5	11
VERT: 1"=4'	CHK.	REV.		