
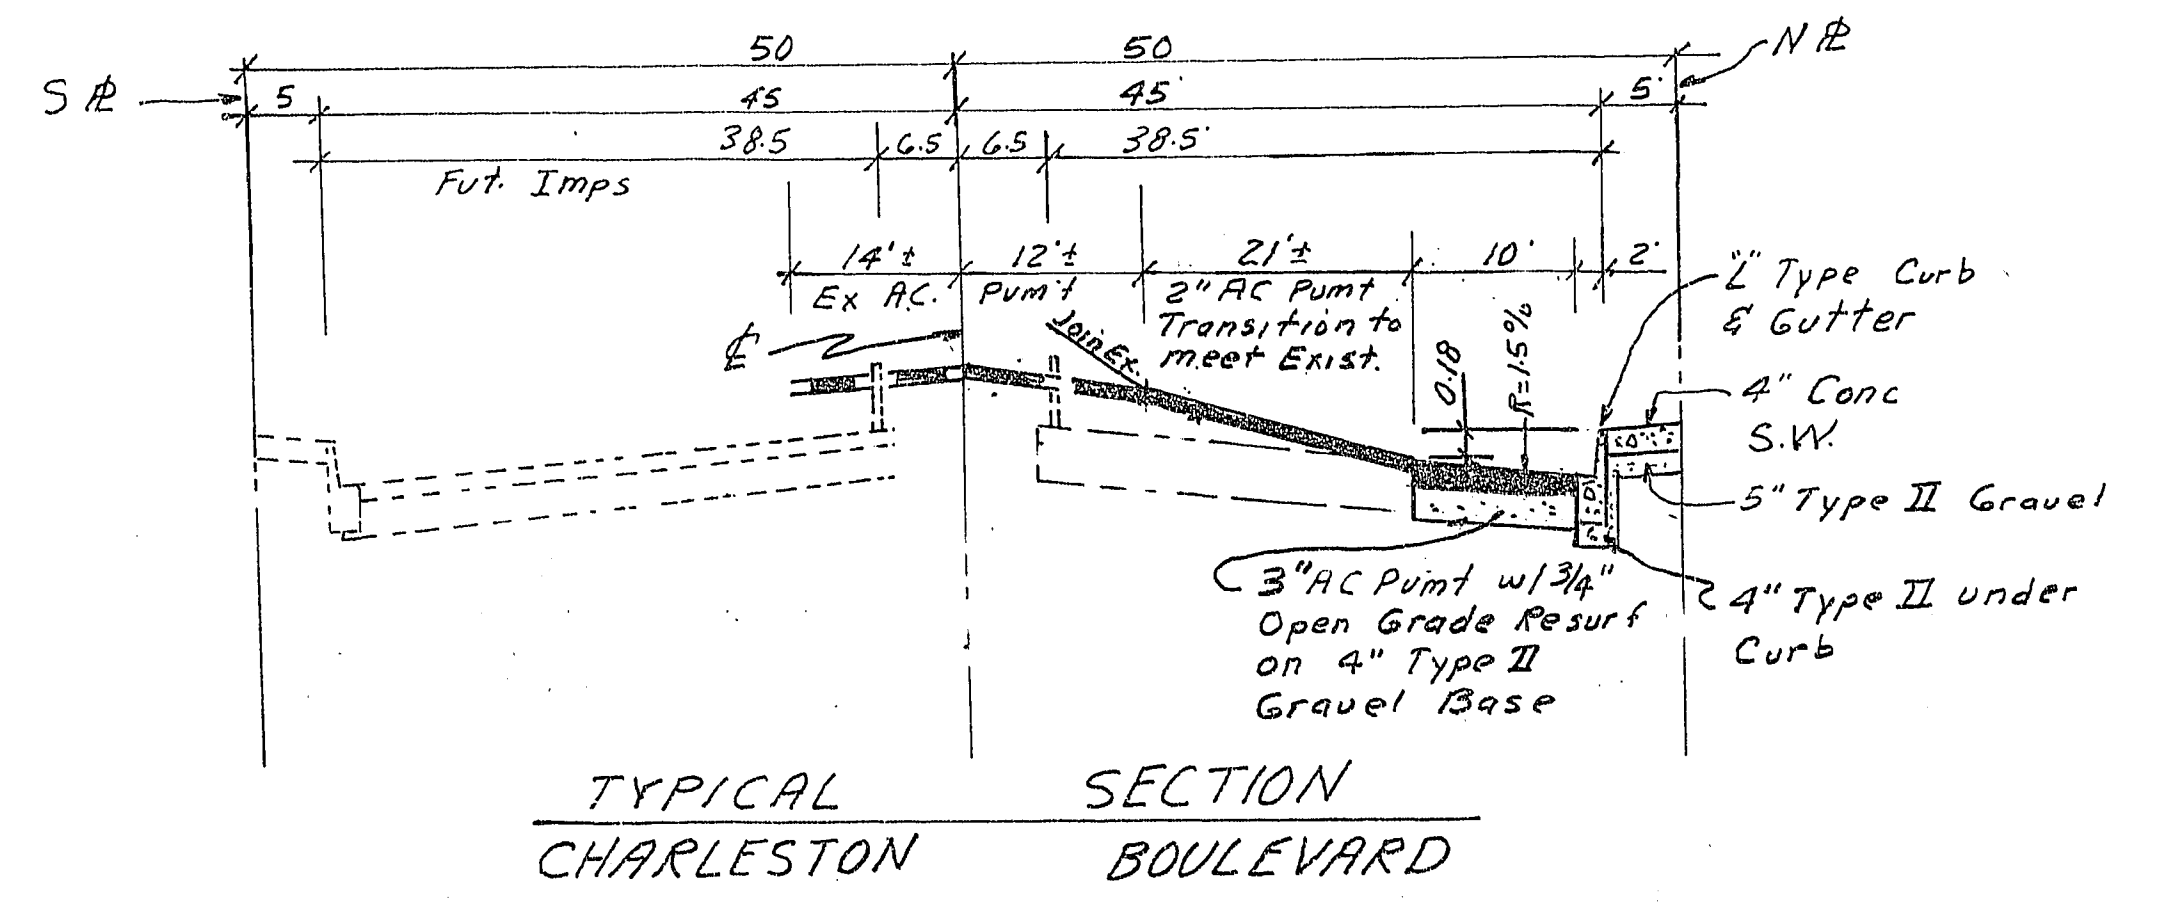


Curve Data
 1. Δ=90-28-43 R=25' L=39.48 T=25.21
 2. Δ=89-31-17 R=25' L=39.06 T=24.79

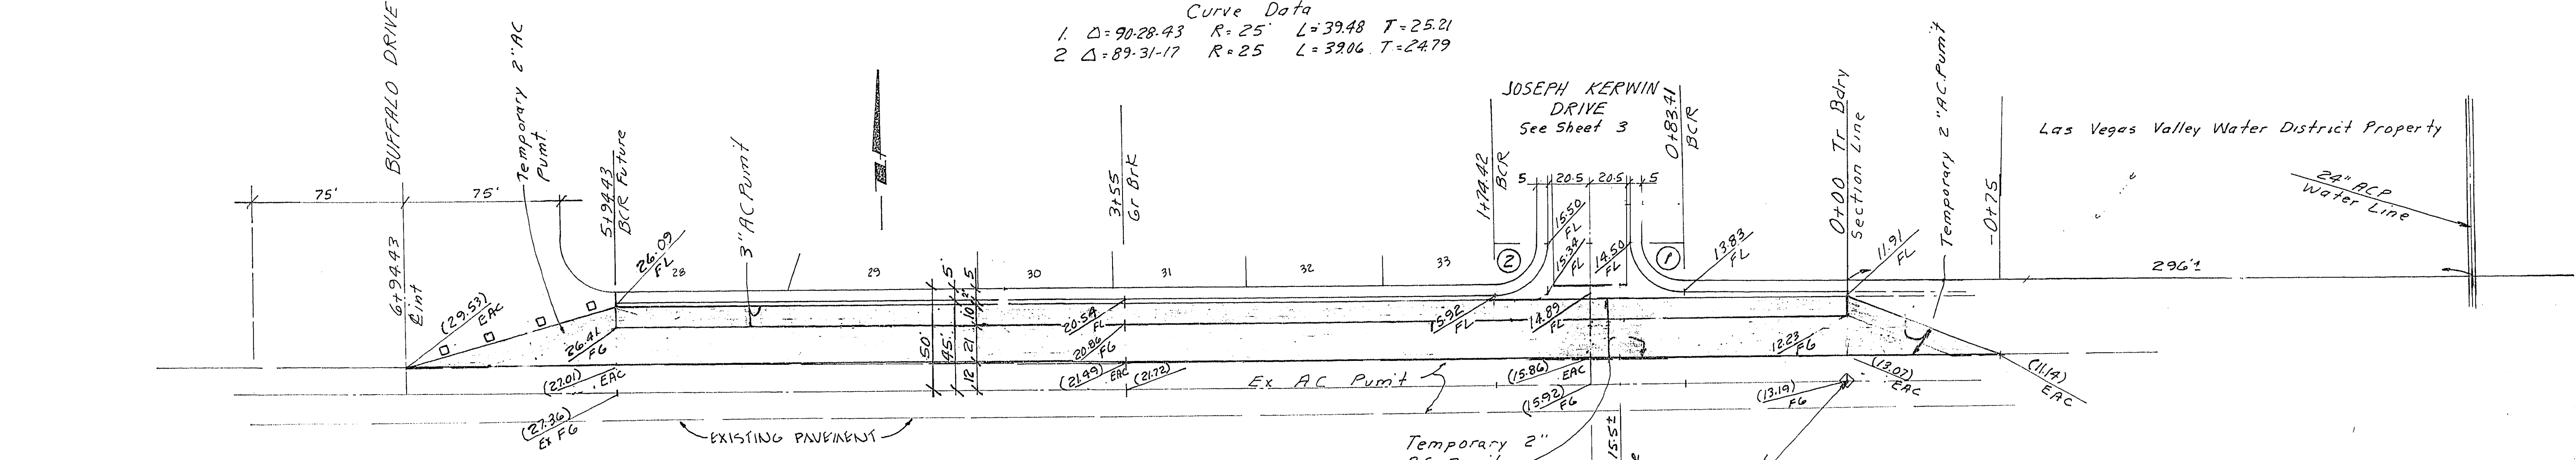

CHARLESTON BLVD.

□ = Traffic Reflectors

SUBMITTED BY:
 Charley R. Johnson 1/1/74
 CHARLEY R. JOHNSON R.P.E. #3005 DME

APPROVED BY:
 [Signature] 4/8/77
 LAS VEGAS CITY ENG. DME

LAS VEGAS VALLEY WATER DISTRICT DATE 6/7/77
 [Signature] QUALITY CONTROL ENGINEER DATE

		CONSULTING ENGINEERS & PLANNERS 2209 PARADISE ROAD, LAS VEGAS, NEVADA 89105 (702) 735-0227	
CHARLESTON RAINBOW UNIT NO. 15A STREET PLAN & PROFILE CHARLESTON BLVD.			
SCALE:	WO. NO. 1066-15A	DATE	SHEET
HORIZ: 1"=40'	DES.	REV.	2
VERT: 1"=4'	CHK.	REV.	8