


Engineer: W. T. deValcourt
W. T. deValcourt, Jr. R.C.E. 1816

Approved: R. J. Jones 6-22-64
City Engineer

R. H. Wickham 6-12-64
FIELD ENGINEER

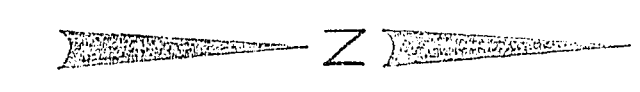

1 8/6/64 General Revision According to C.L.V.		WH	
NO.	DATE	BY	CK
REVISIONS		CLIENT APPR.	DATE
BUSINESS ENGINEERING ARCHITECTURE MANAGEMENT, INC.		WH	5/3/64
LAS VEGAS, NEVADA		DRAWN BY	CHECKED BY
COLLEGE HEIGHTS #6		DIV. MGR.	SCALE
STREET PLAN & PROFILE		B. J. D.	1"=20'
SHEET 7 OF 24		DRAWING NO.	
beam, inc.			

Comstock Dr. 0+00-6+00
1074-1110-6