

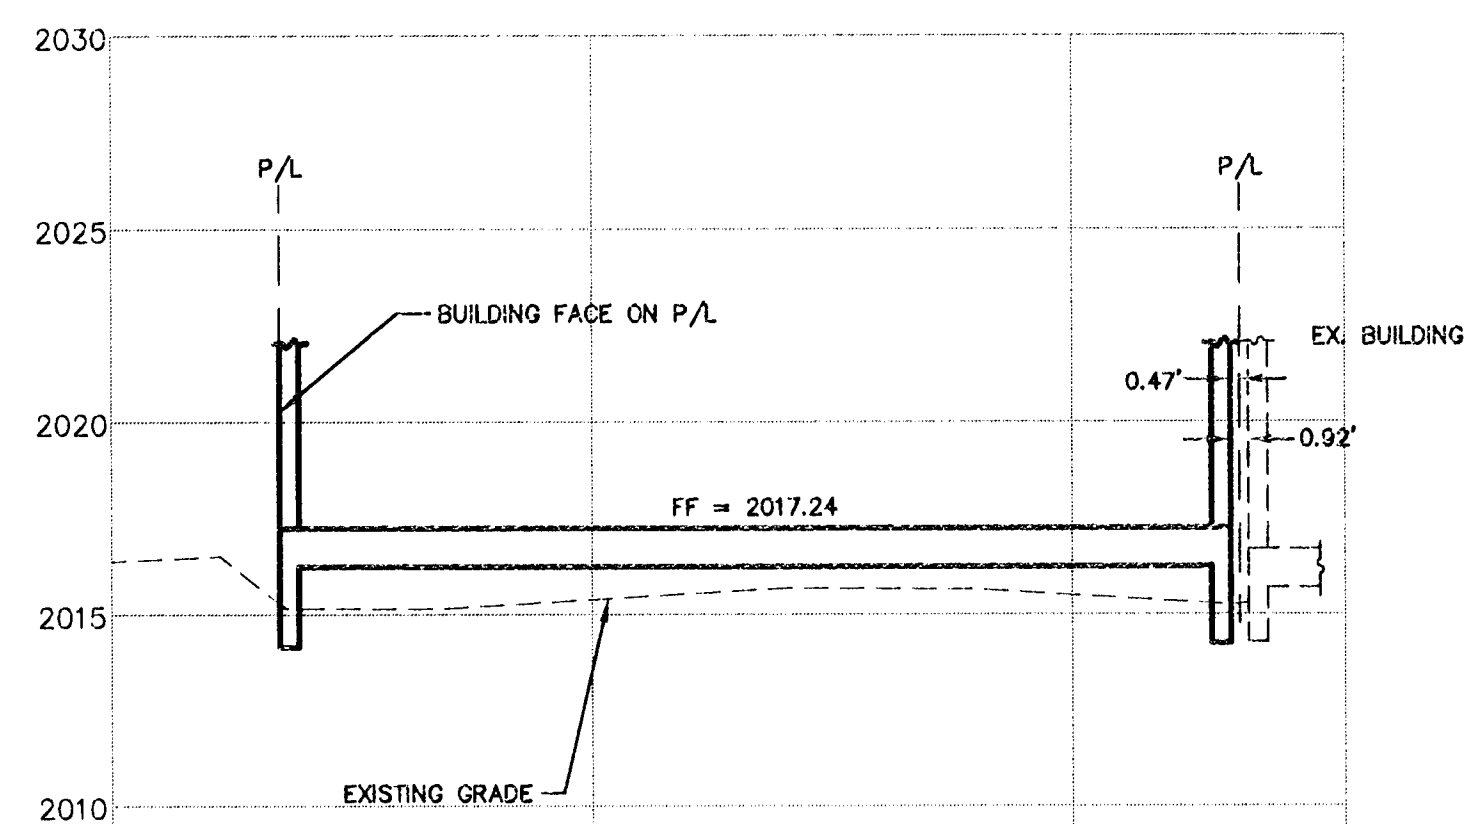



SECTION "A"
SCALE: 1" = 10' HORIZ.
1" = 4' VERT.

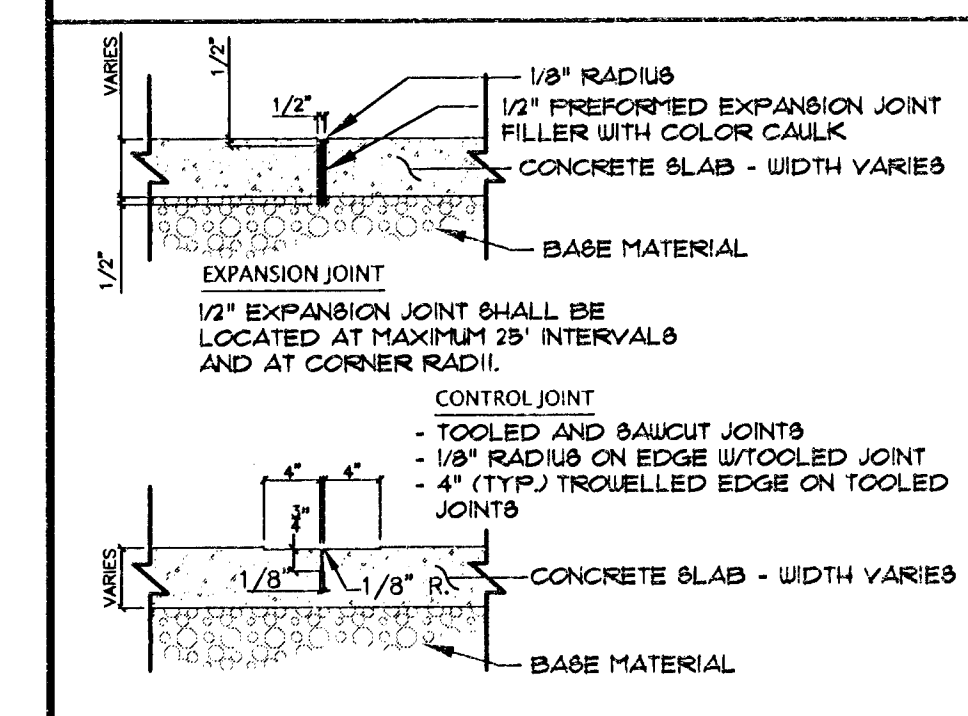

SECTION "B"
SCALE: 1" = 10' HORIZ.
1" = 4' VERT.

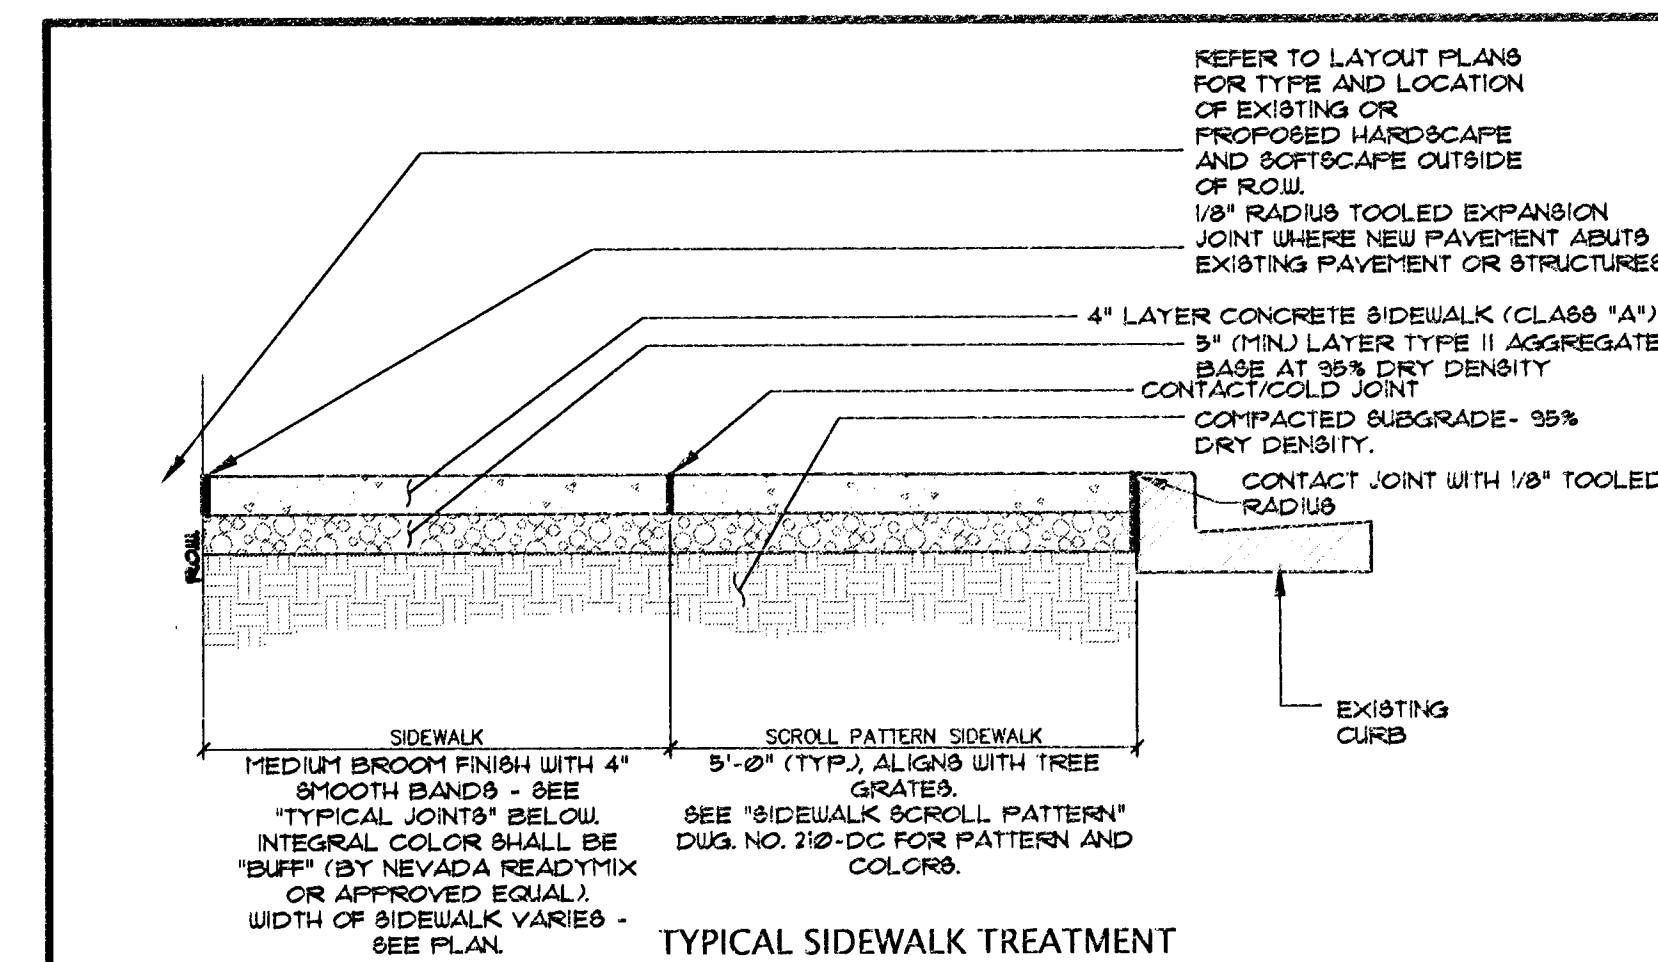

NOTES:
1. ON ALL CURB RETURNS A 1/2" EXPANSION JOINT SHALL BE CONSTRUCTED BETWEEN THE BACK OF CURB AND THE SIDEWALK FOR THE ENTIRE LENGTH OF THE RETURN.
2. LONGITUDINAL WEAKENED PLANE JOINT (CONTROL JOINT) REQUIRED AT MIDPOINT OF SIDEWALK 10' OR WIDER.
3. LITHOCHROME COLORCAULK SEALANT BY LM BCHOFFIELD OR EQUAL. COLOR TO MATCH ADJACENT PAVEMENT.

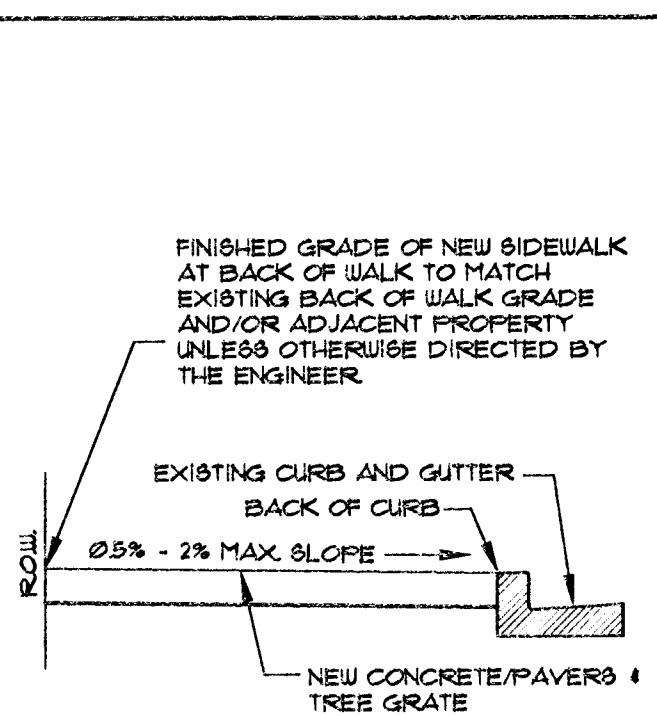

SPECIFICATION REFERENCE	STANDARD DRAWINGS
	CITY OF LAS VEGAS, NEVADA
	SIDEWALK: PAVING, GRADING, & JOINTS
	SCALE: N.T.S.
	DATE: 08-01-2007
	DWG. NO. 208-DC

WRIGHT engineers
7425 PEAK DRIVE LAS VEGAS, NEVADA 89128
P. 702.933.7000 F. 702.933.7001 800.933.7611
WRIGHTENGINEERS.COM
LAS VEGAS :: IRVINE :: PHOENIX :: SALT LAKE

REV	DATE	BY


MURDOCK & ASSOCIATES, CHTD.
520 SOUTH 4TH STREET
LAS VEGAS, NV 89101
TEL (702) 384-5868 FAX (702) 384-4570

CHECK NO. 1 DATE: _____
CHECK NO. 2 DATE: _____

MURDOCK & ASSOCIATES, CHTD.
521 S. THIRD STREET OFFICE

SECTIONS AND DETAIL SHEET

DATE: _____
DRAWN BY: RDC
PROJECT MGR: 090681
PROJECT NO: 090681
SCALE: 1"=10'

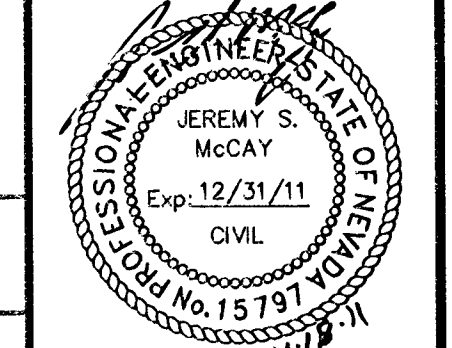

SHEET
C5
5 OF 9 SHEETS
DRAWING NO.