

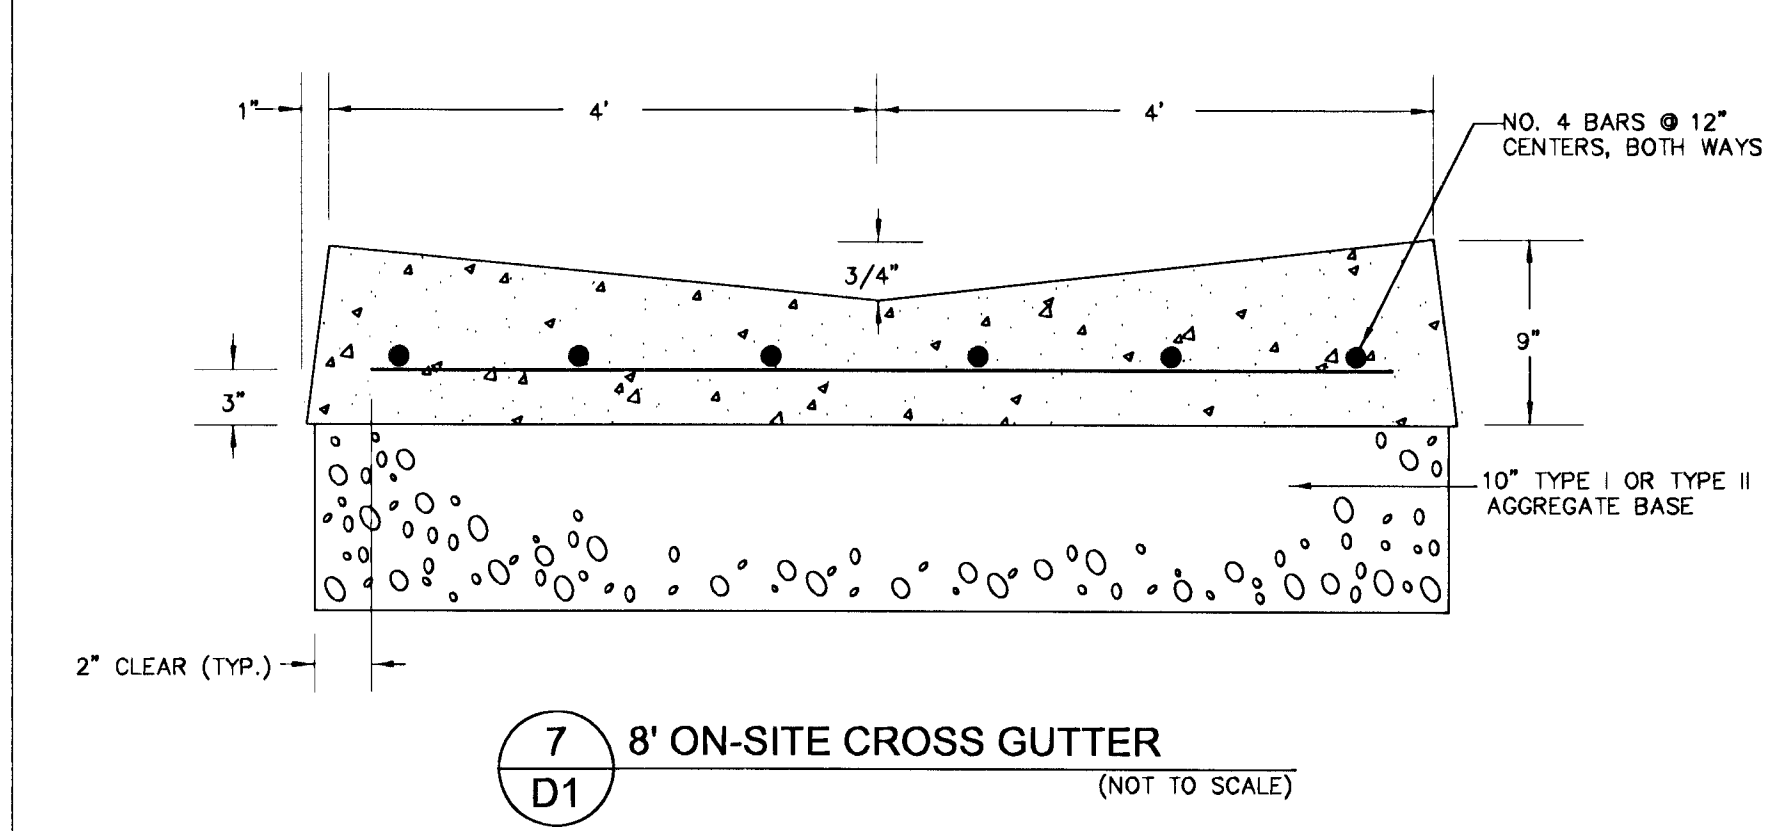
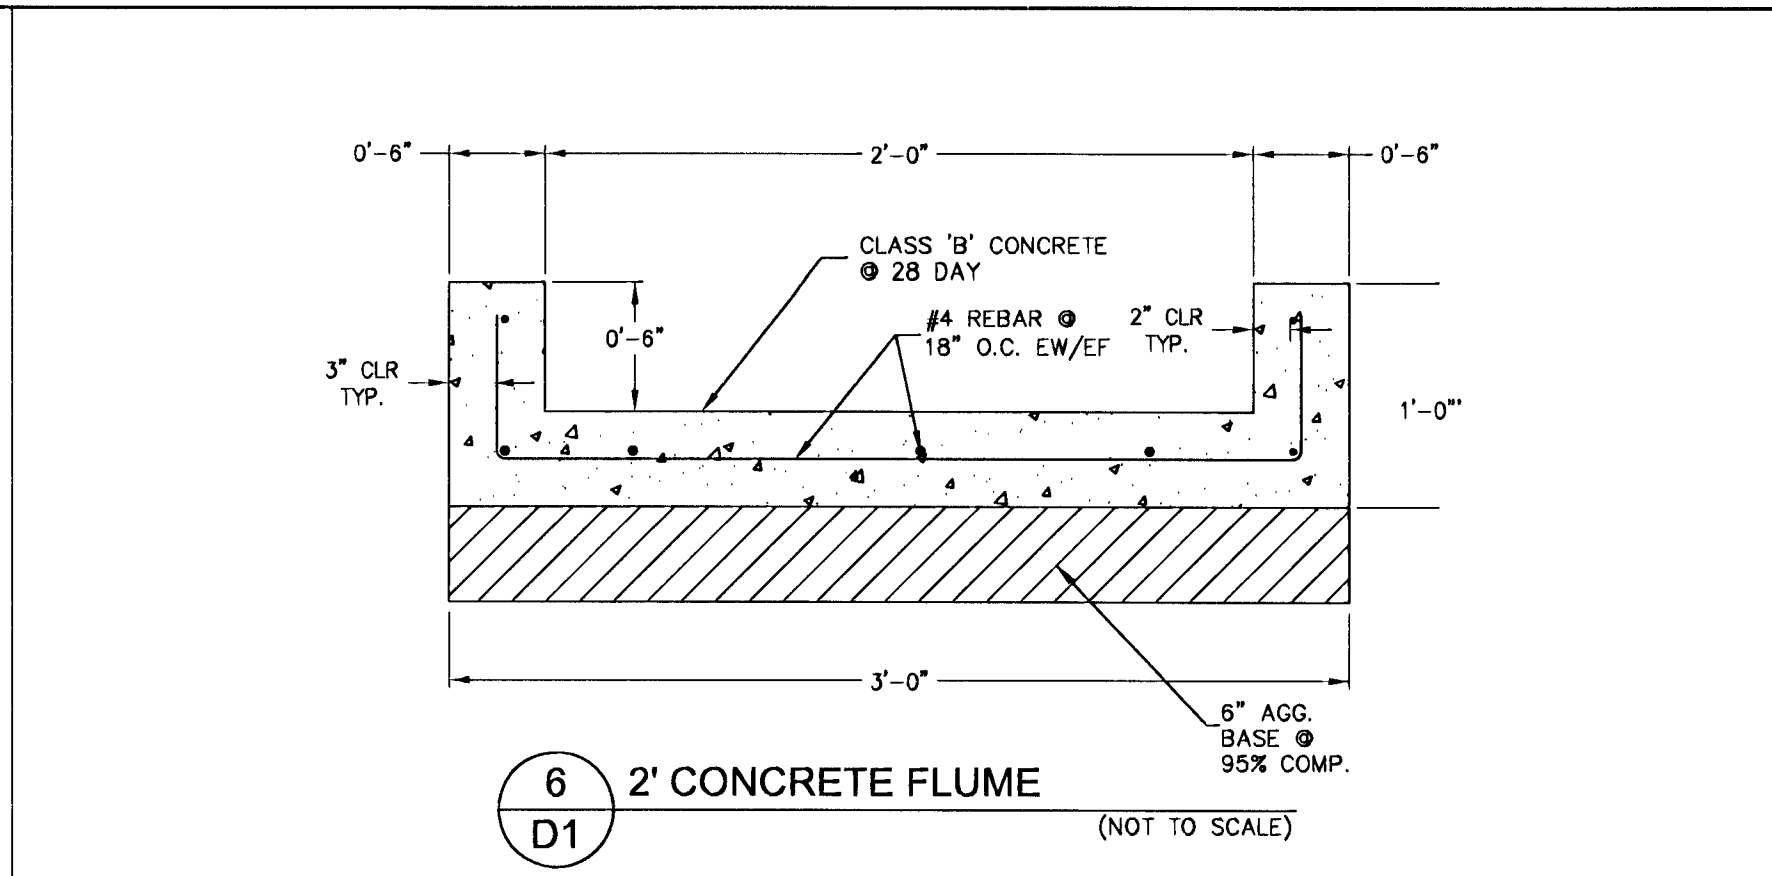
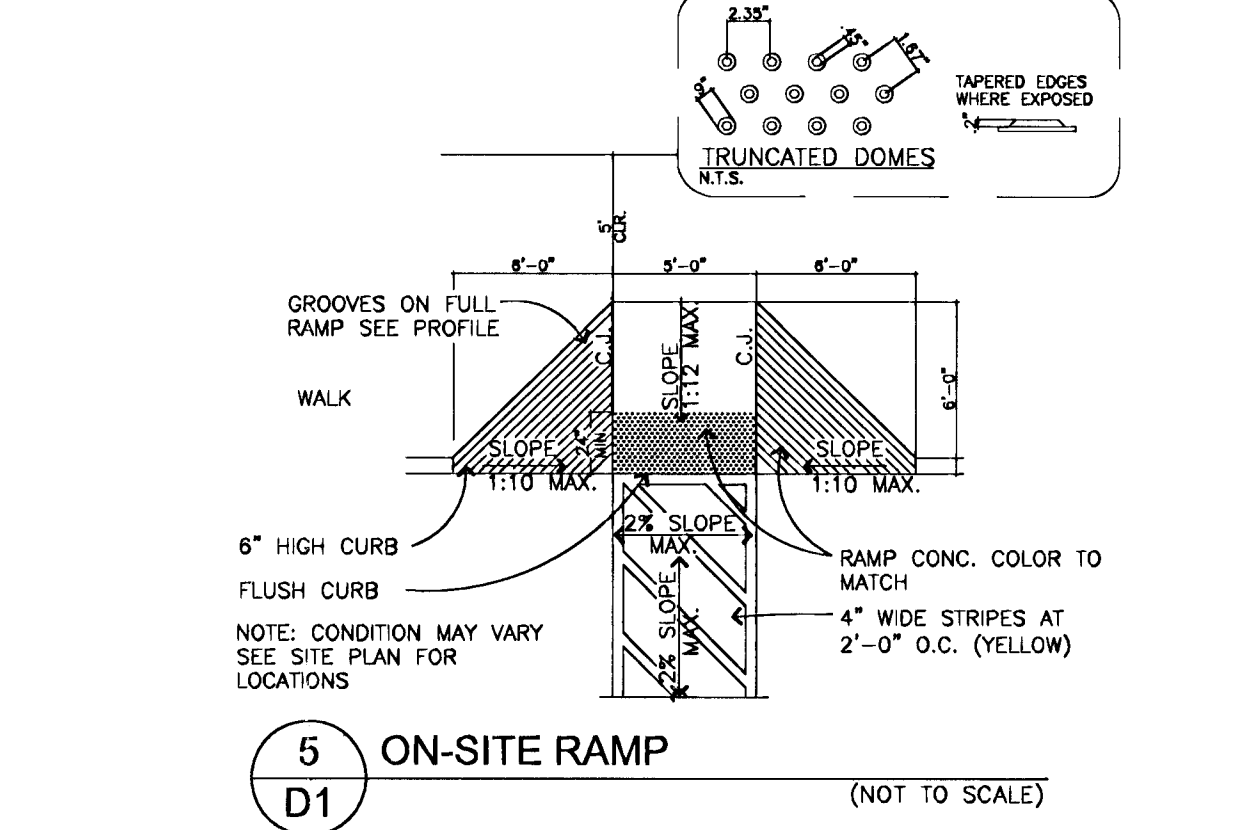
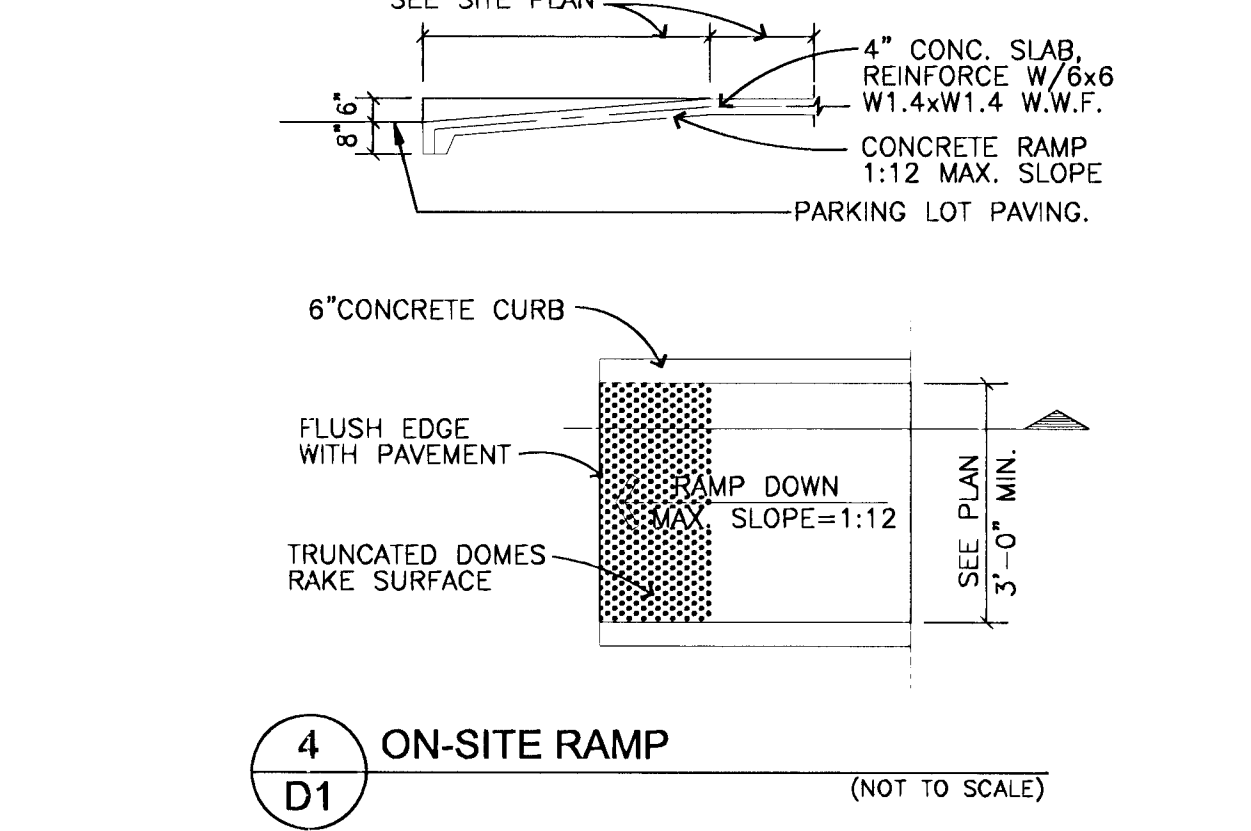
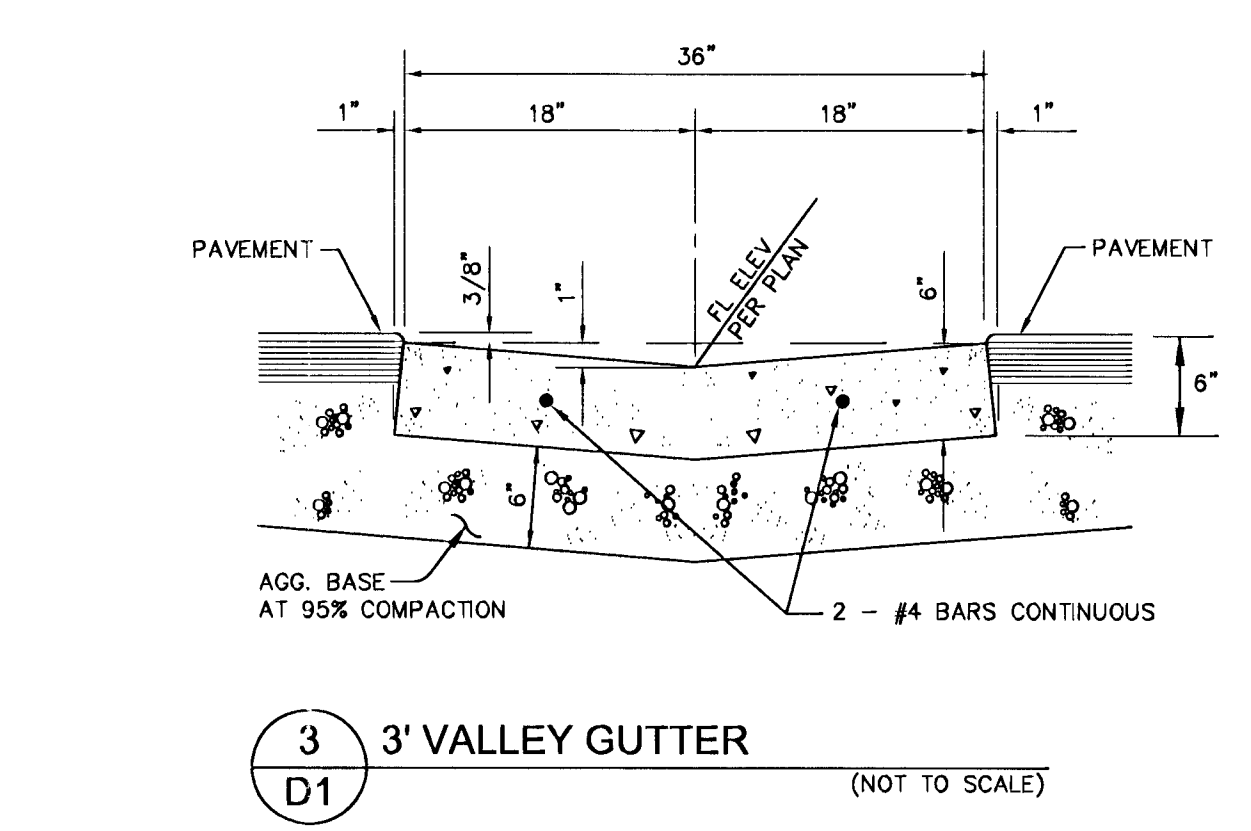
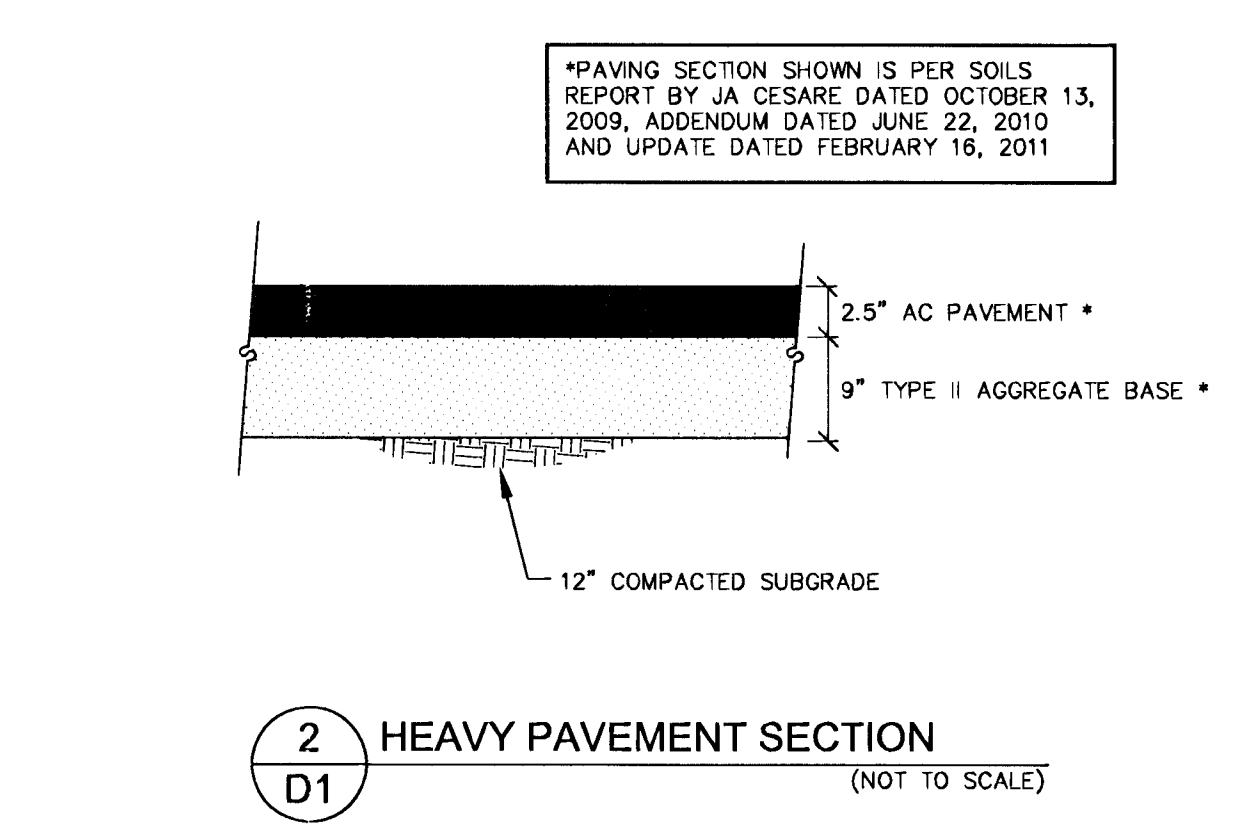
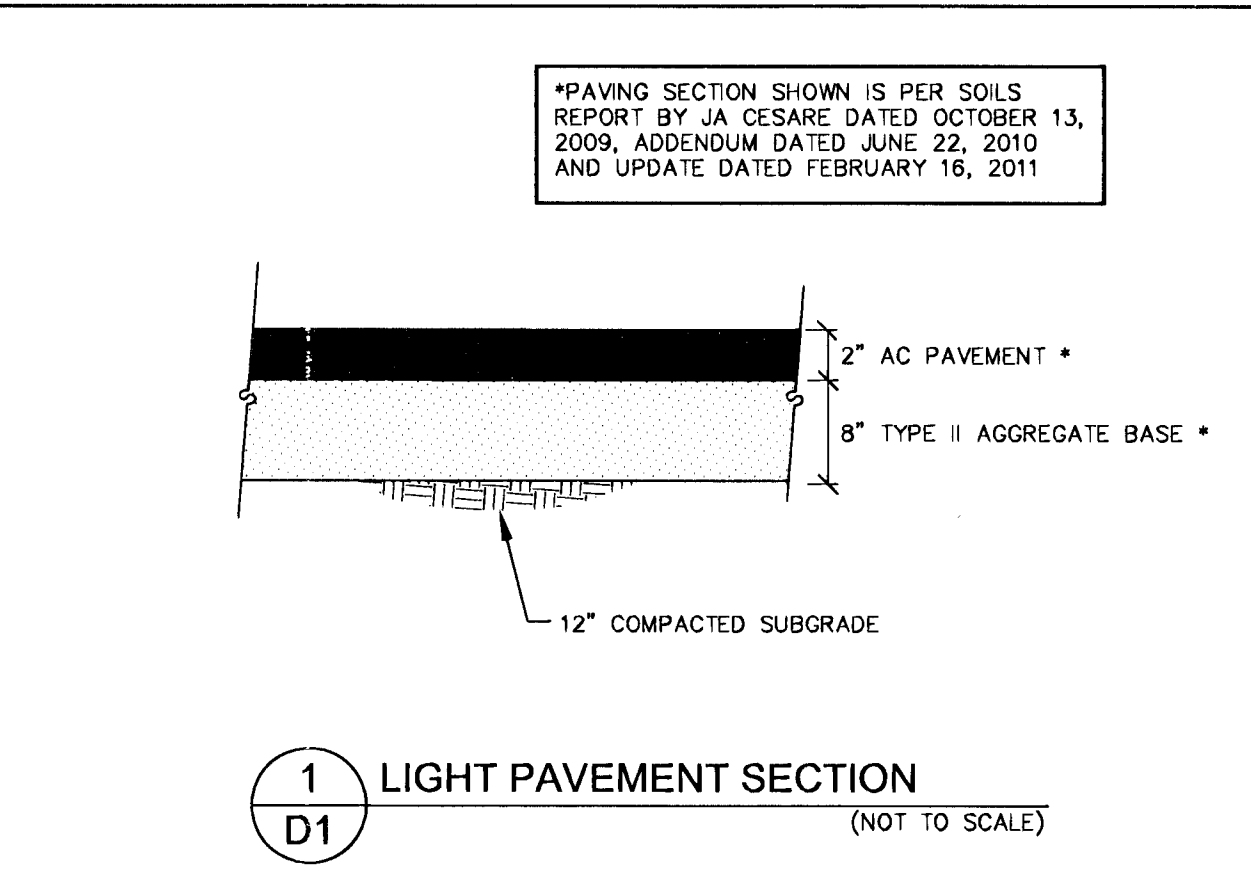
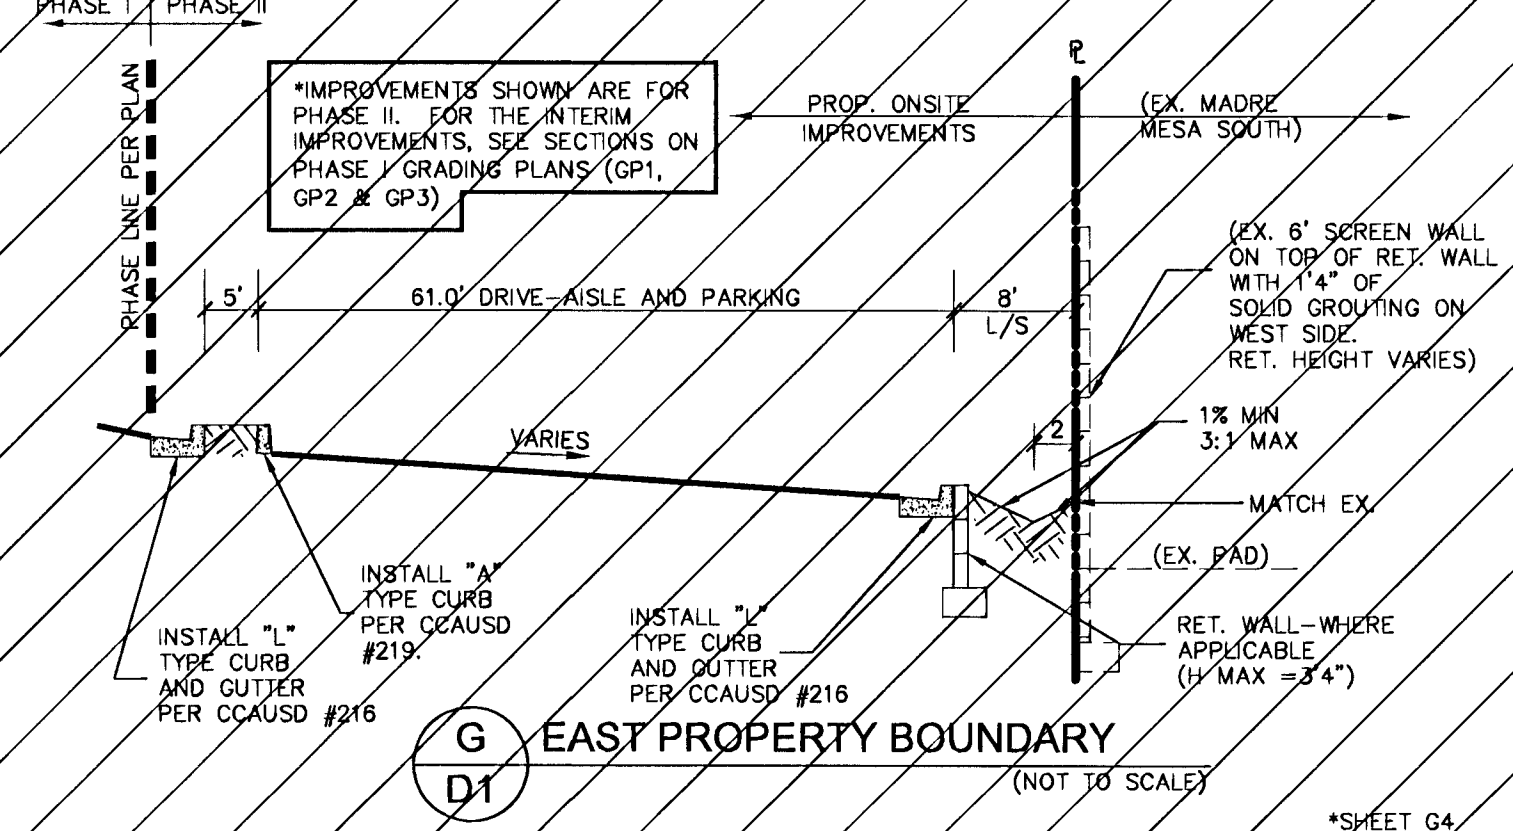
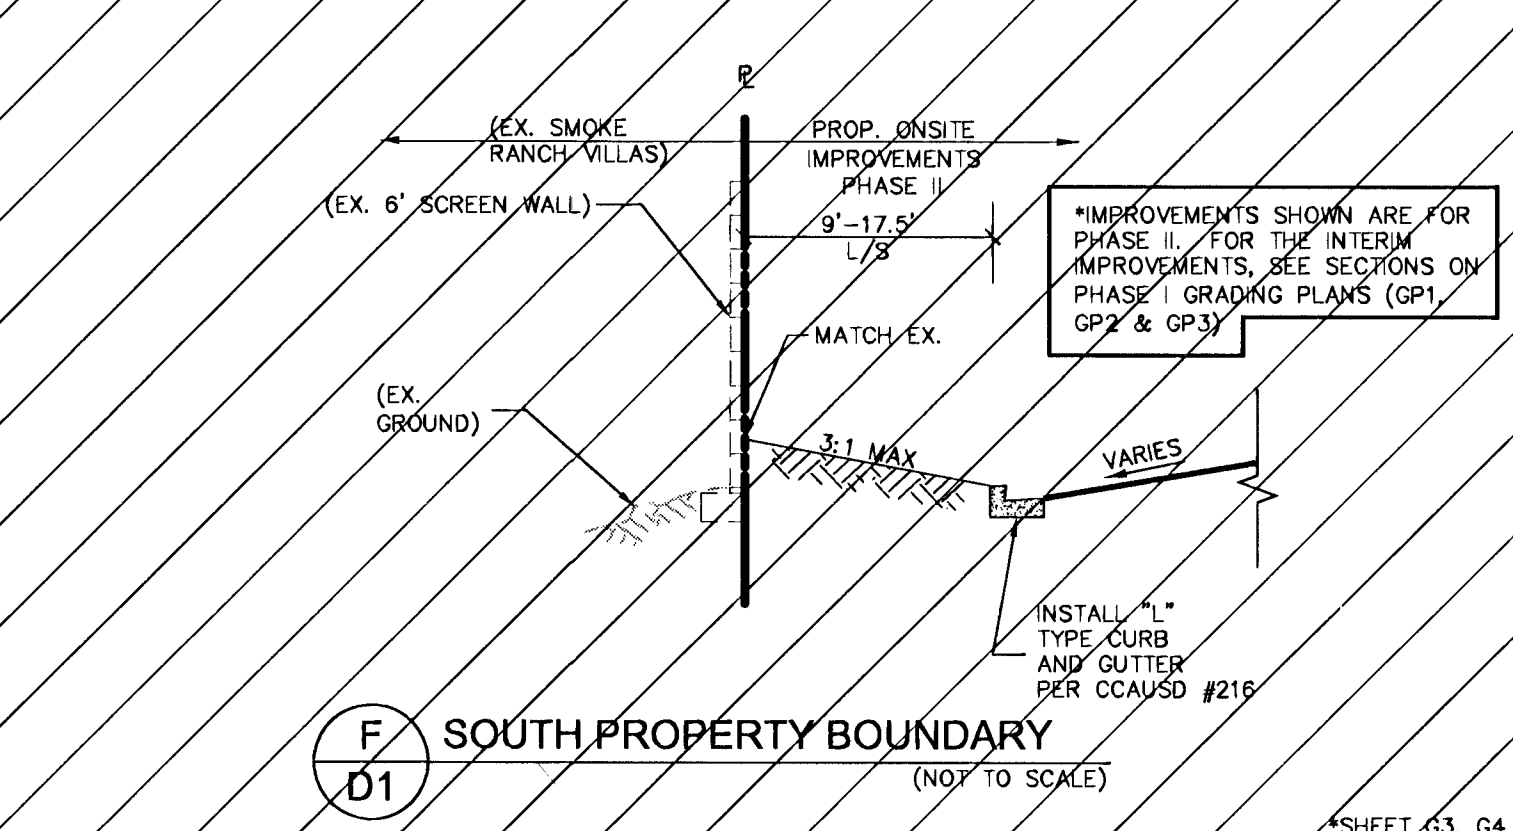
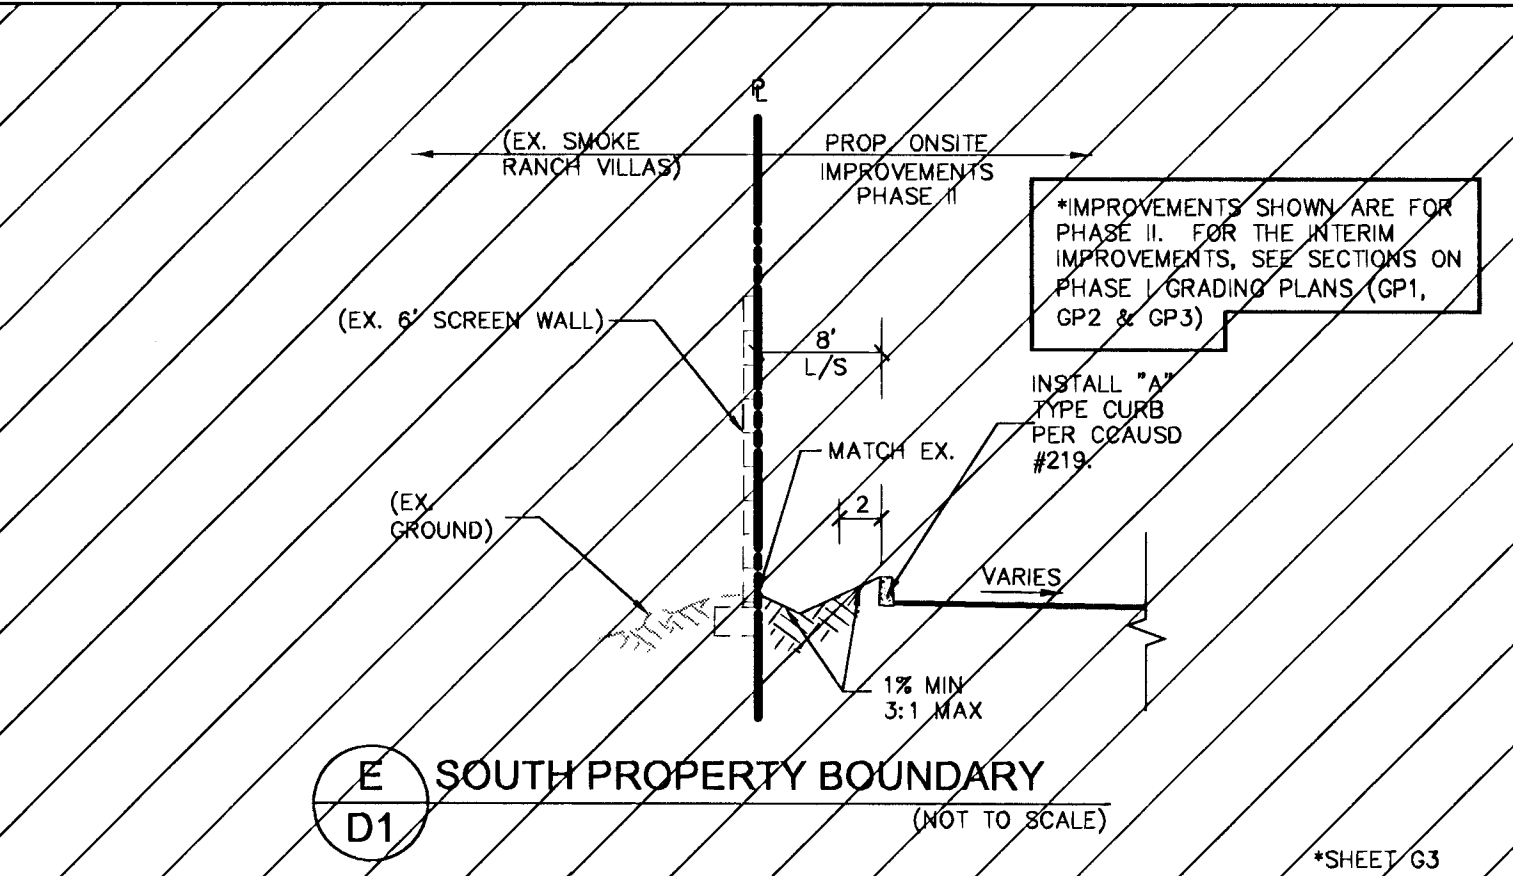
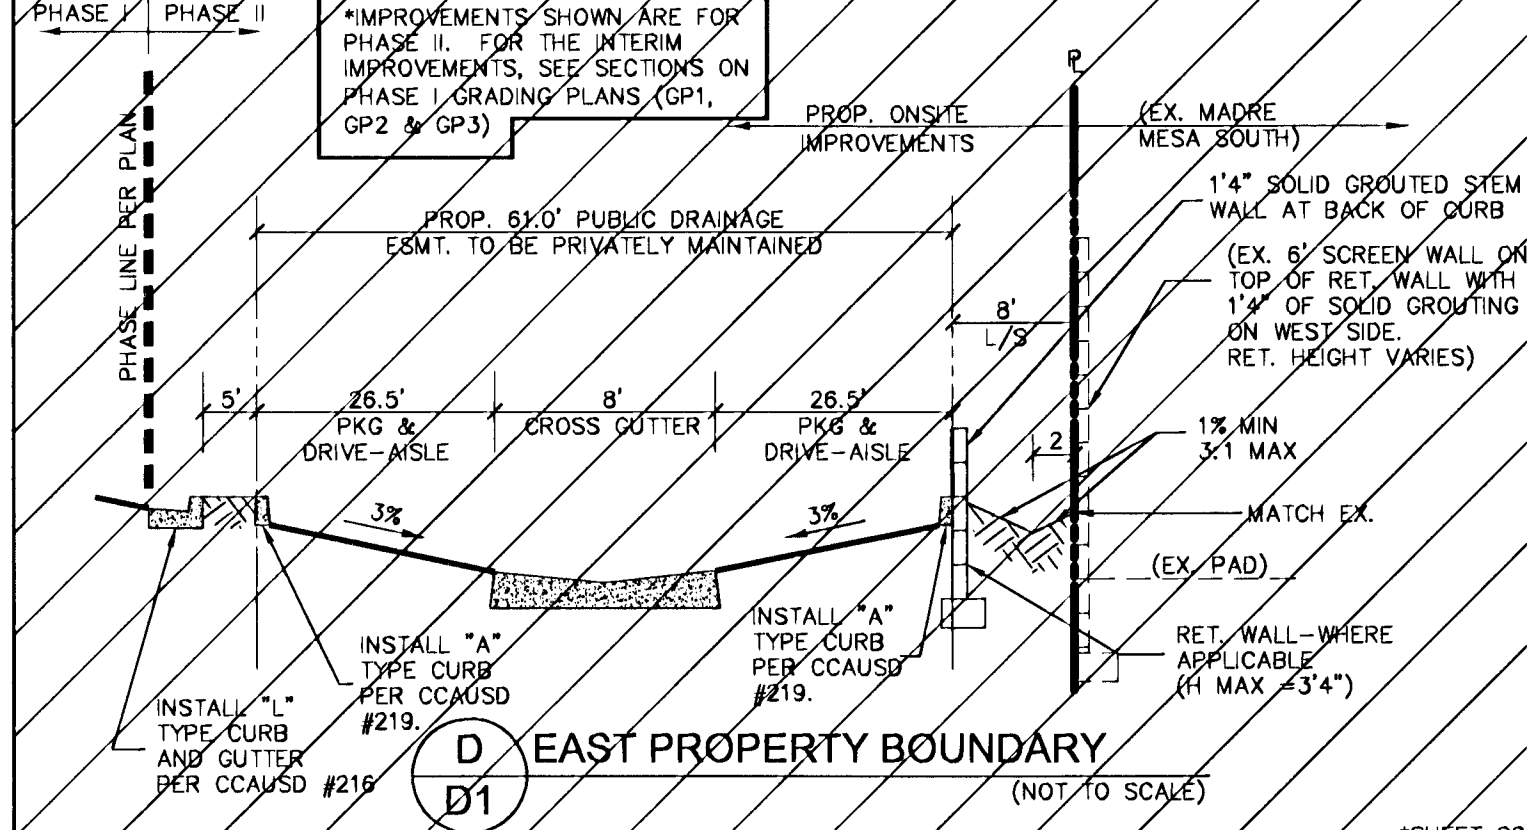
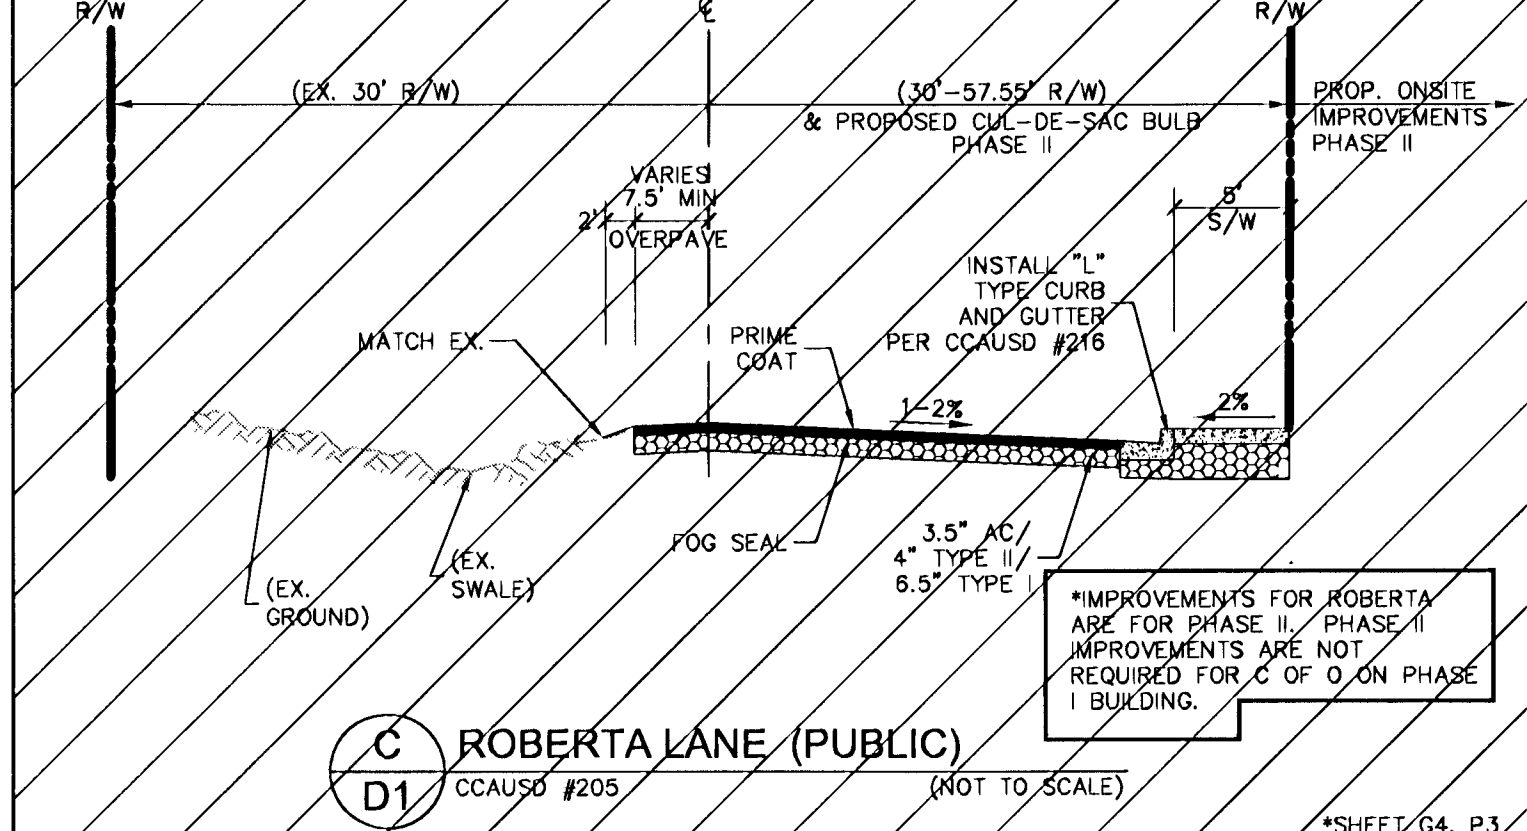
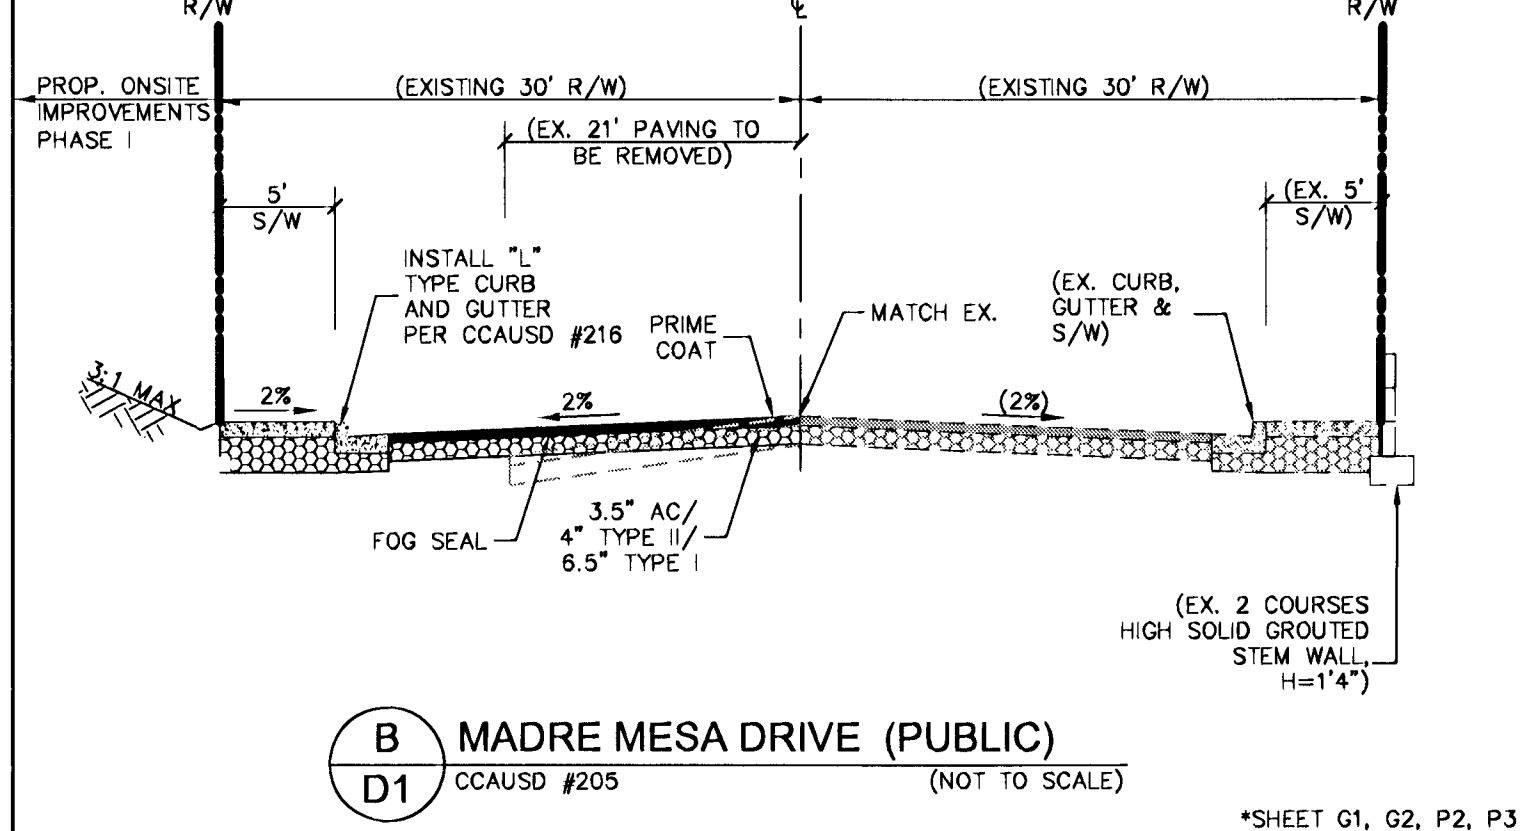
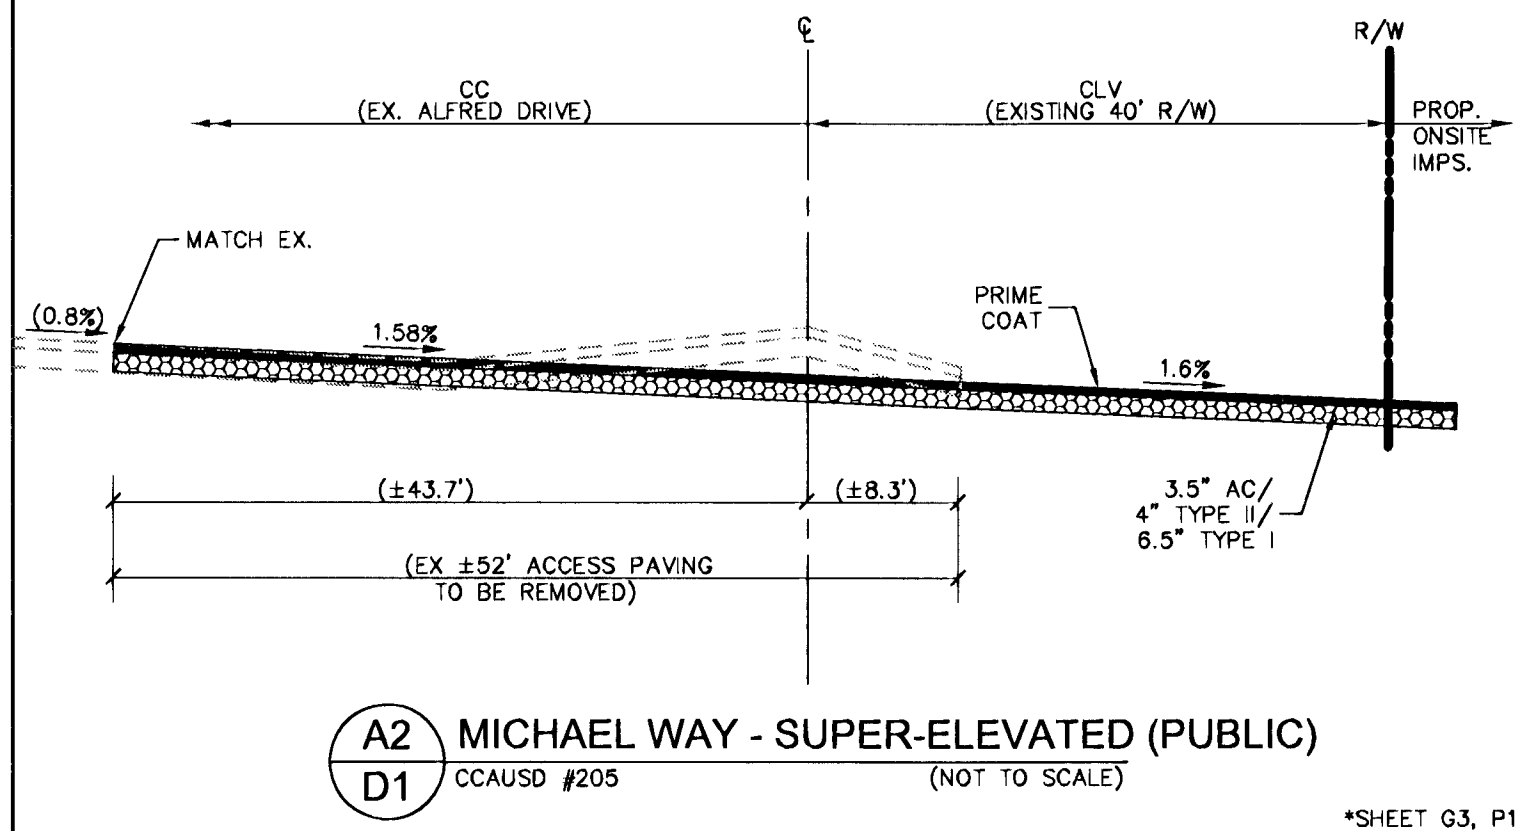


E:\1167_CATALYST\DWG\IMPROV\DWG\03_1167D1.dwg, 2/16/2011 1:56:17 PM, twolf, Adobe PDF

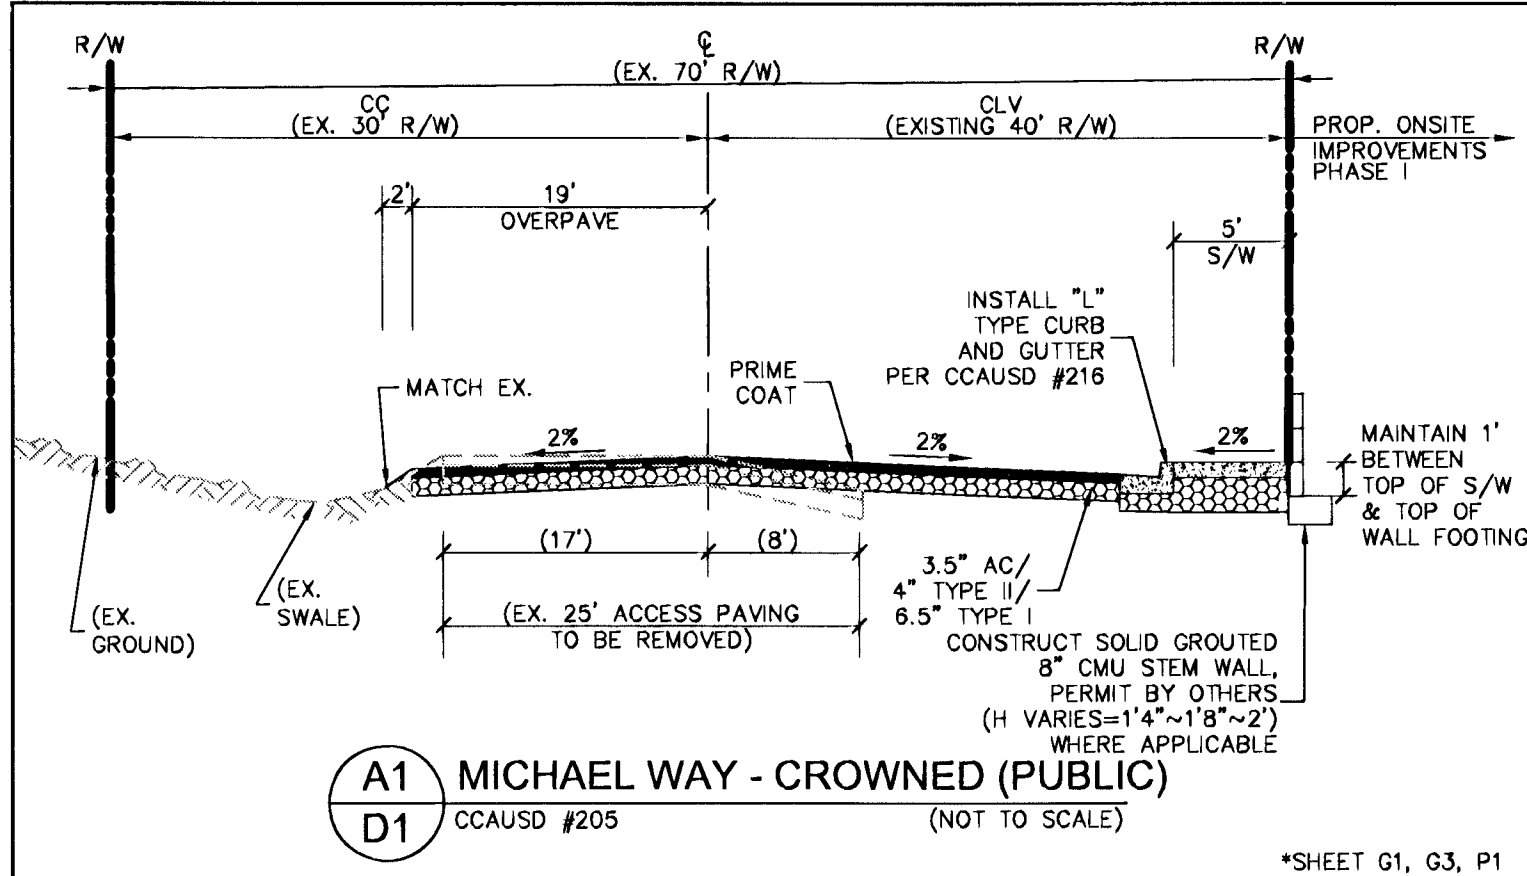

CLV DRAWING NO. 107V5608-1

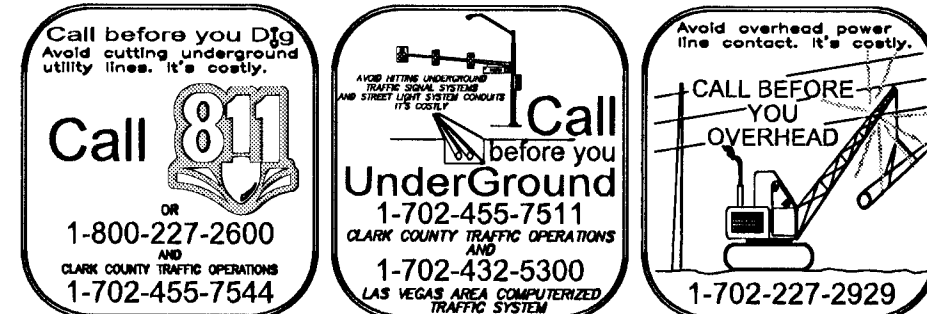

W E

WALKER ENGINEERING, L.L.C.
5765 S. RAINBOW BLVD.
SUITE 101
LAS VEGAS, NV 89118
TEL: 702.873.5197
FAX: 702.873.5346

STATE OF NEVADA
REGISTERED PROFESSIONAL ENGINEER
WOLF
EX-16803
NO. 17818

APPROVAL
DATE
INITIALS

CATALYST CONSULTING COMPANY
AGUILAS CFC CHURCH

DETAIL SHEET
SHEET 1 OF 2
H:37715

CC HTE: 10-10763
SUBMITTAL NO. FINAL
DATE: FEBRUARY 16, 2011
WE PROJECT NO.
1167.00
AGENCY NO.
CLV:37715
SHEET NO.:
D1
4 OF 27 SHEETS