
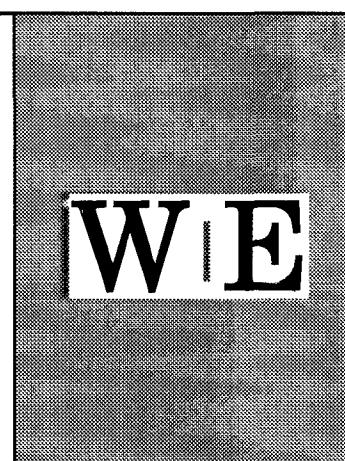
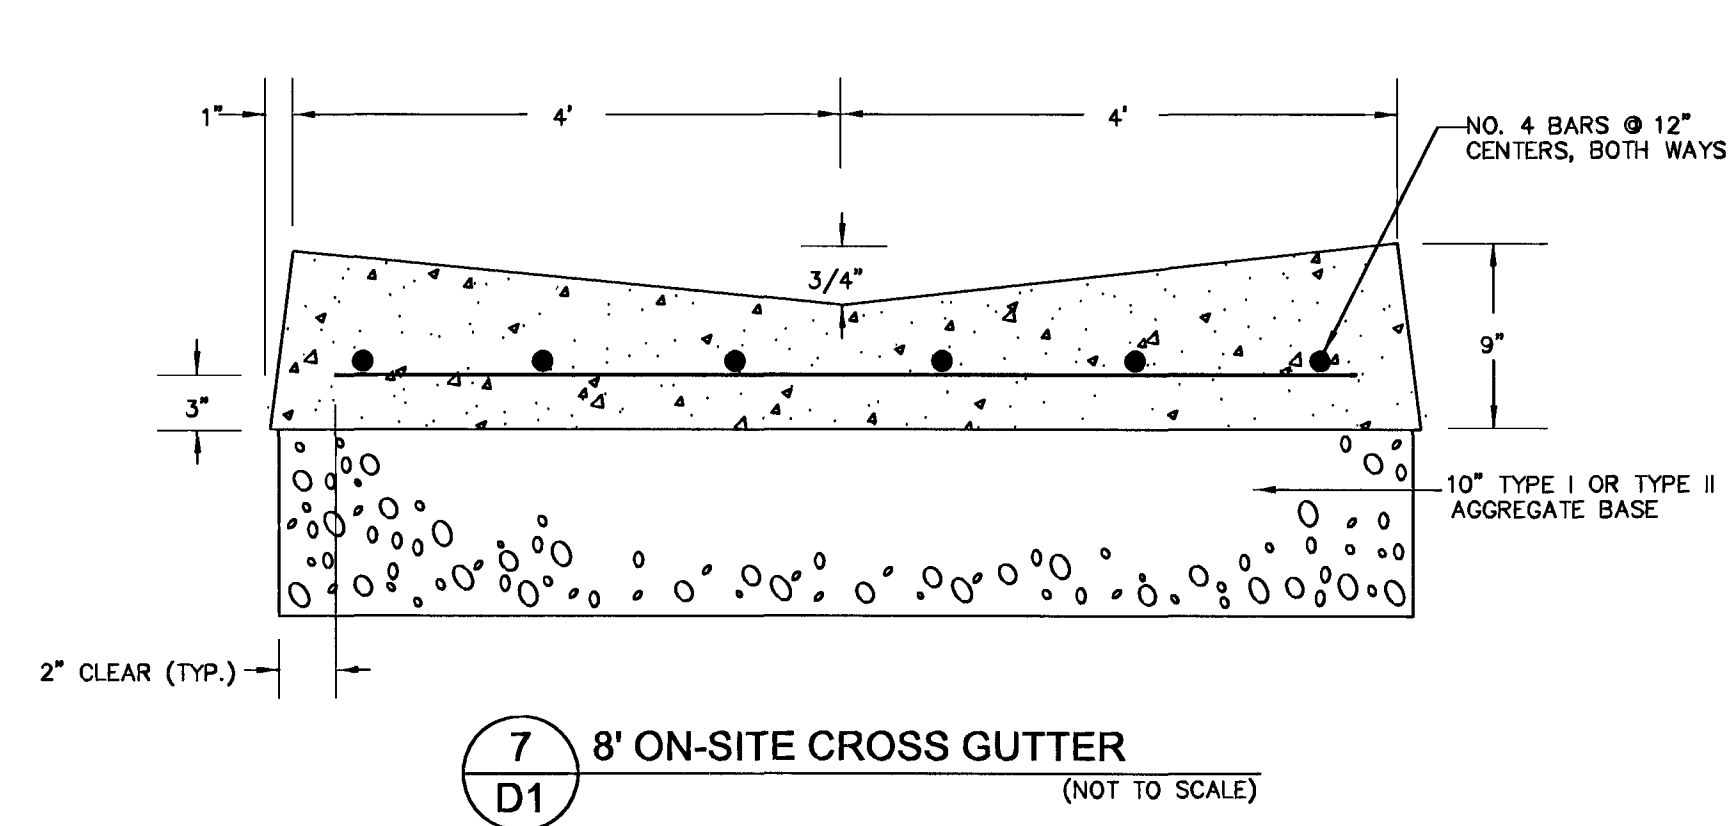
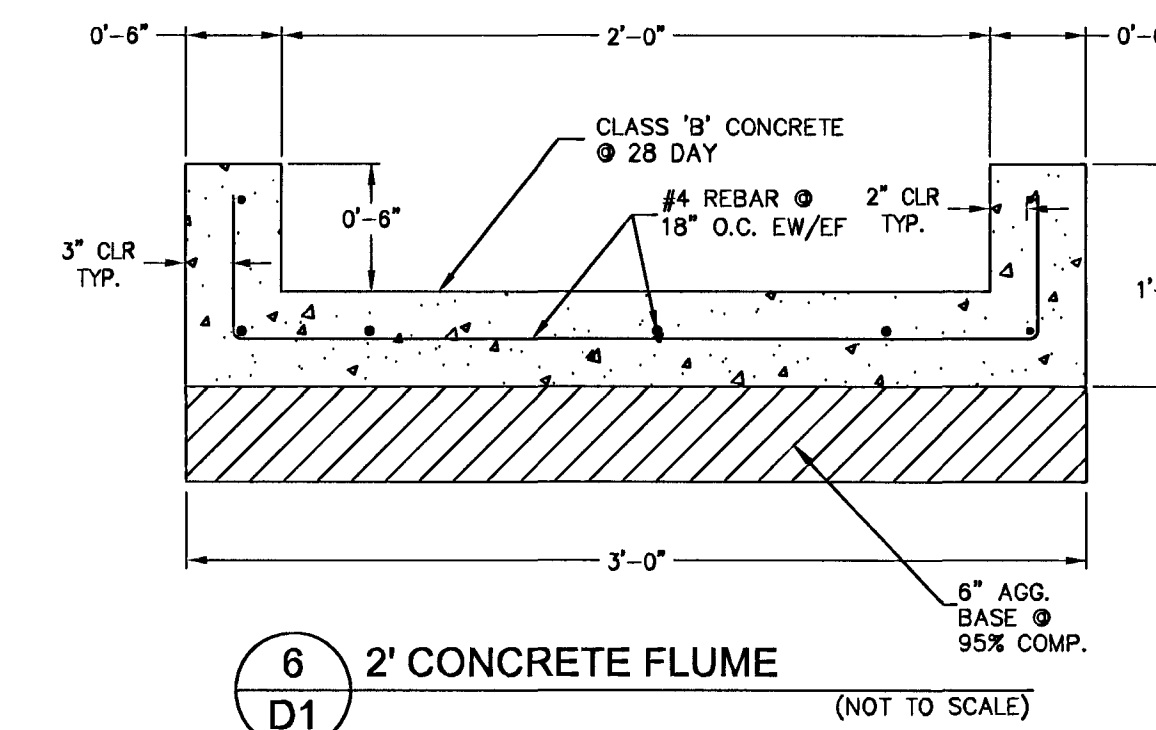
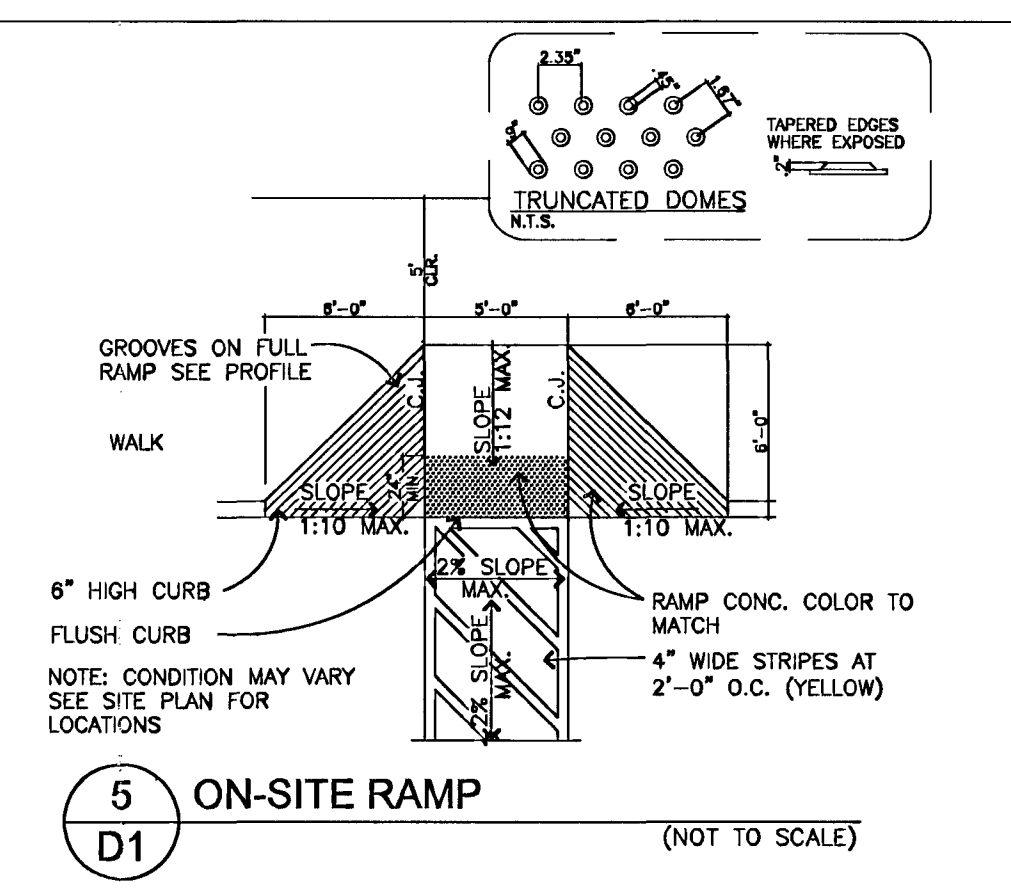
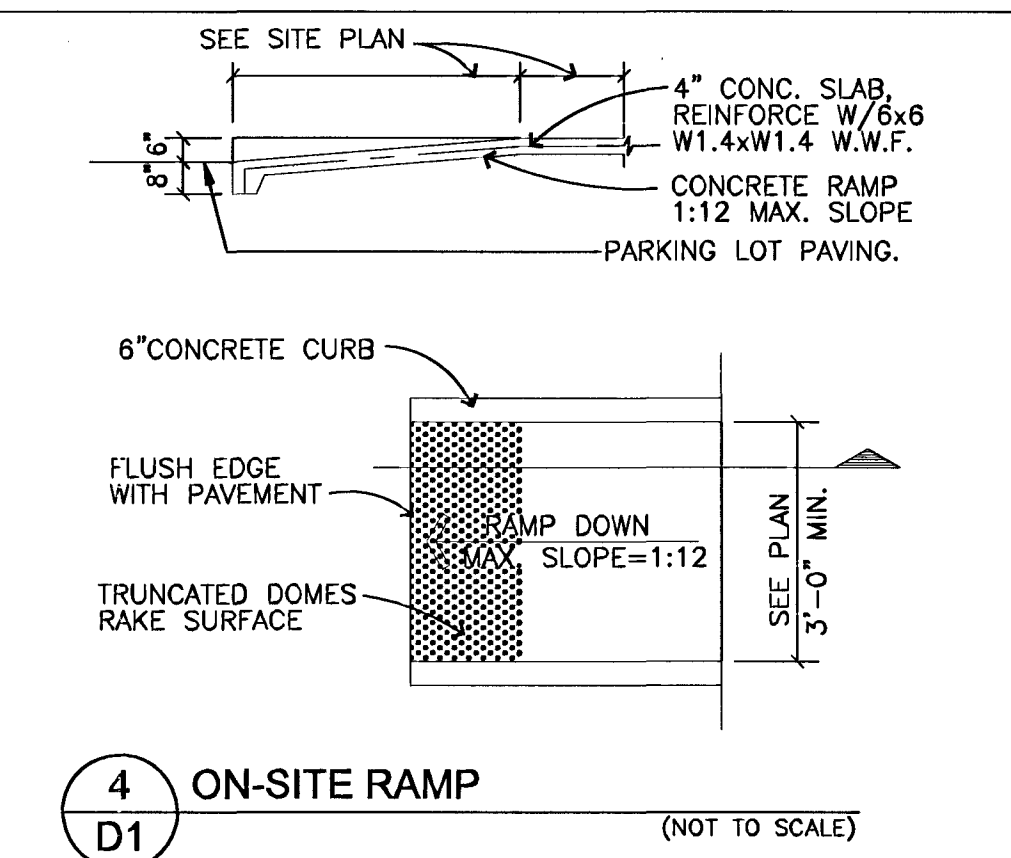
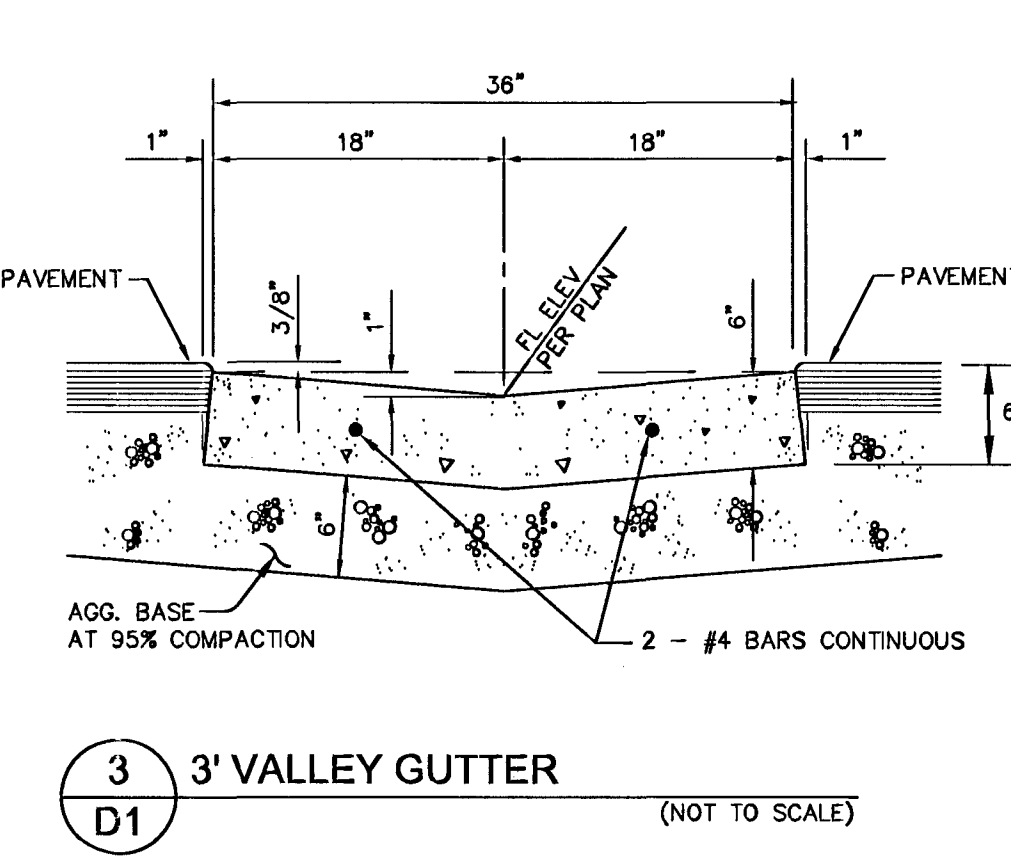
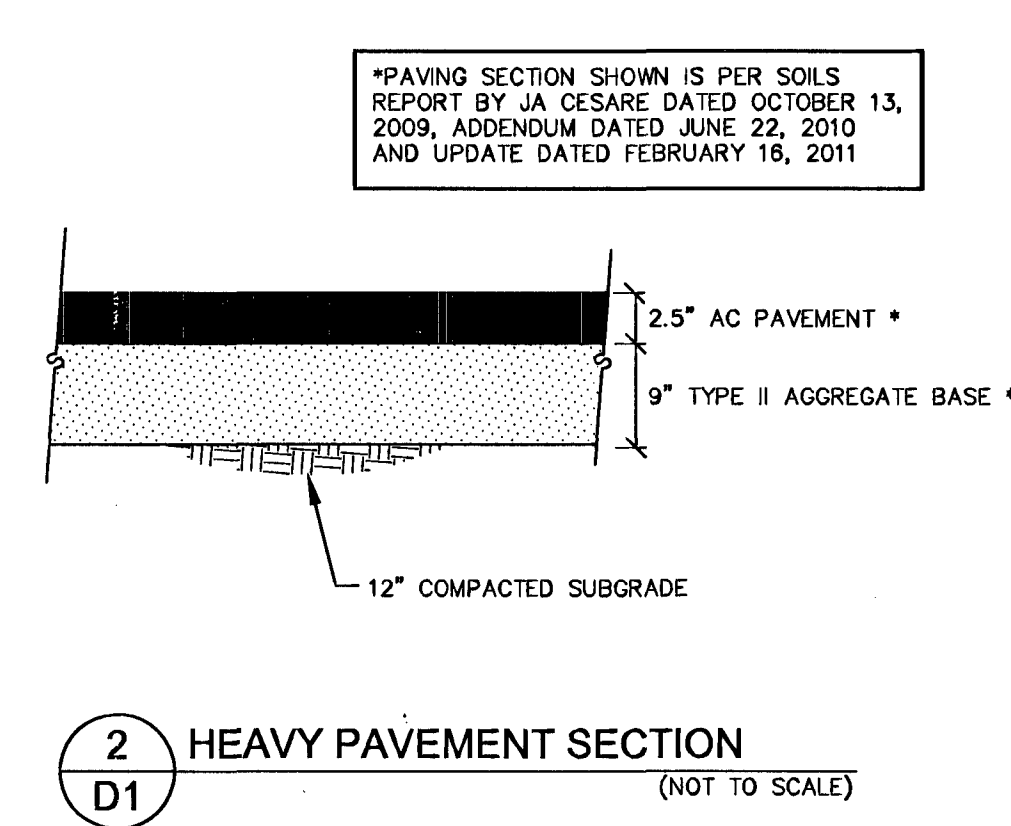
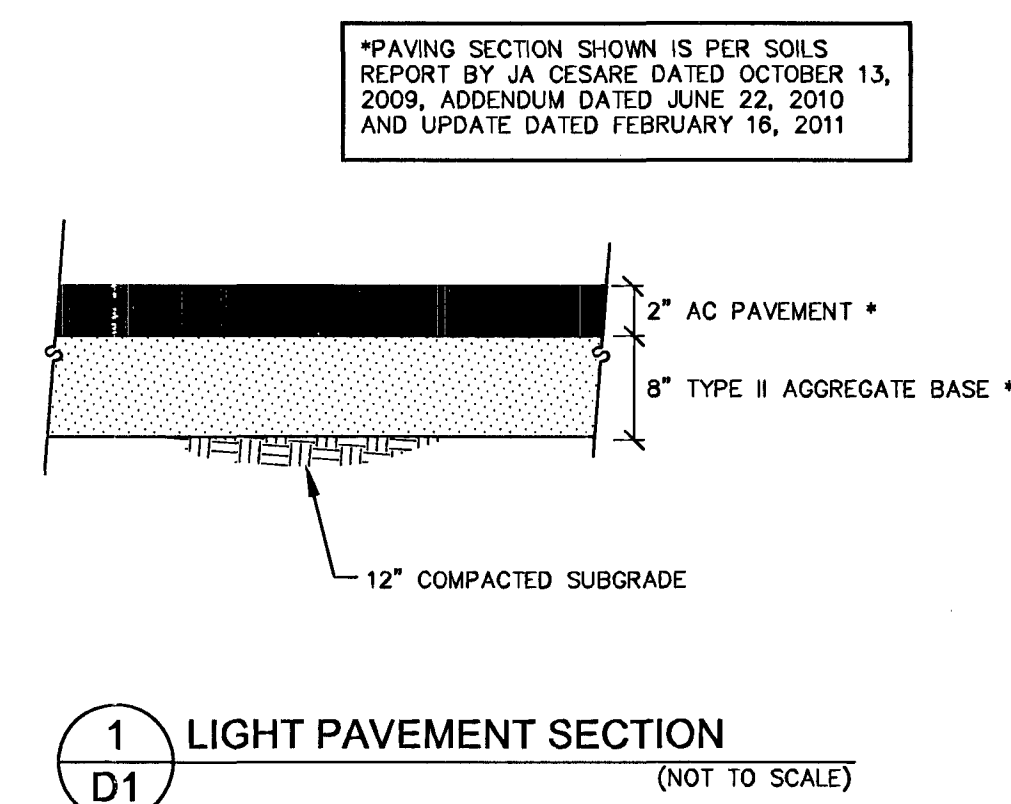
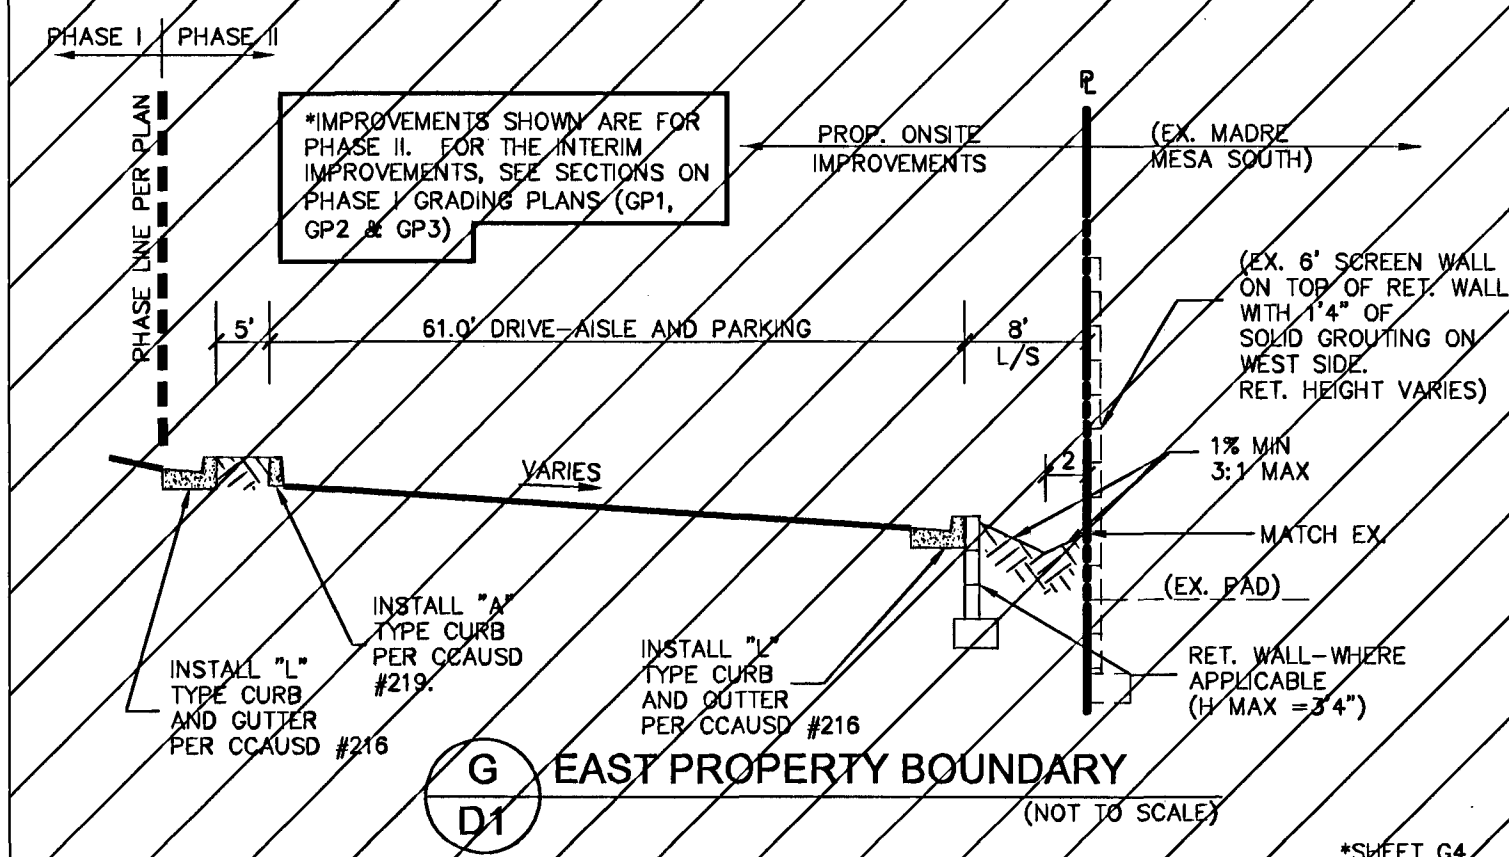
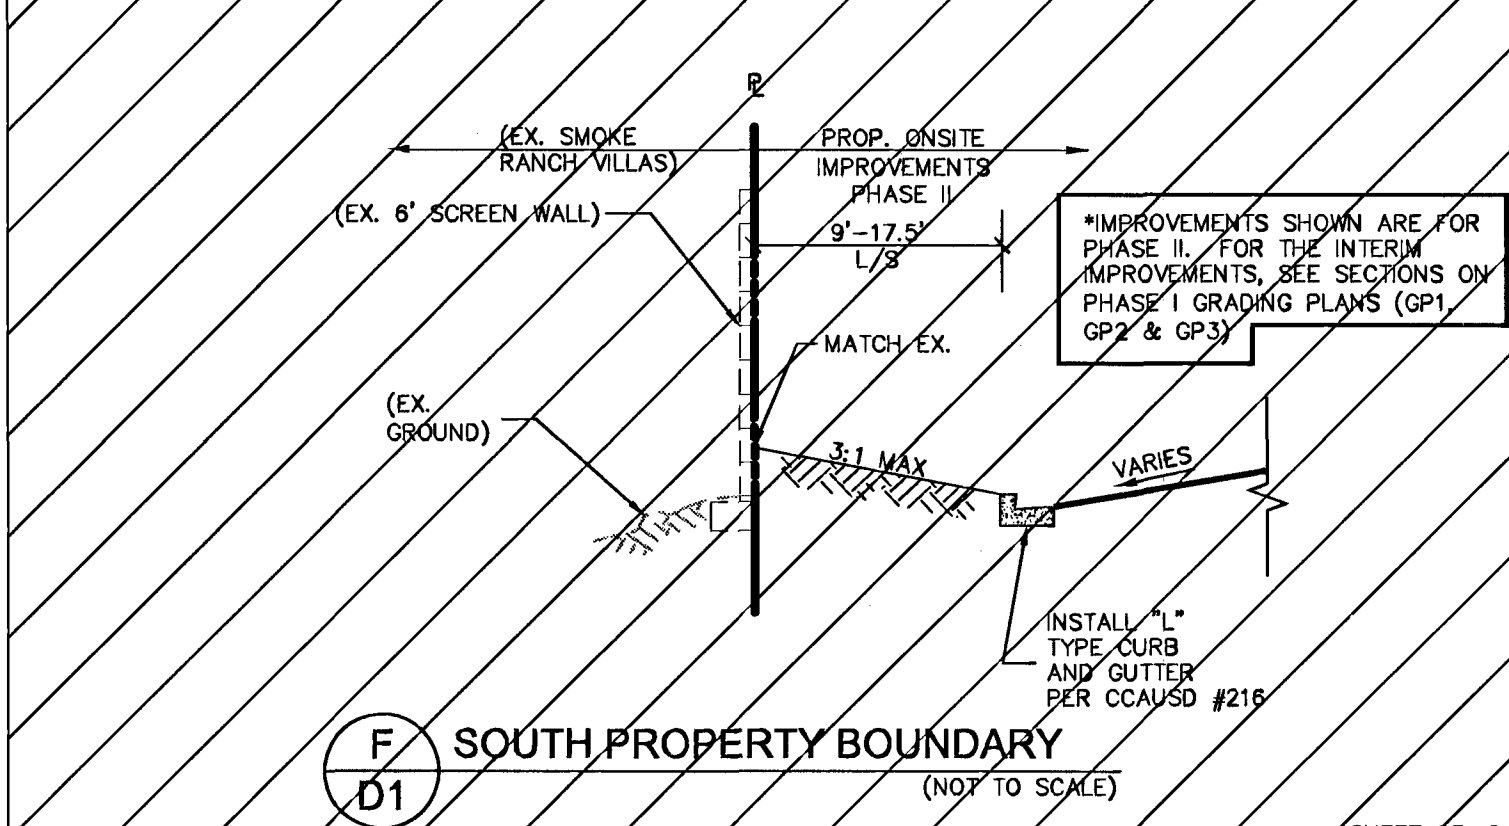
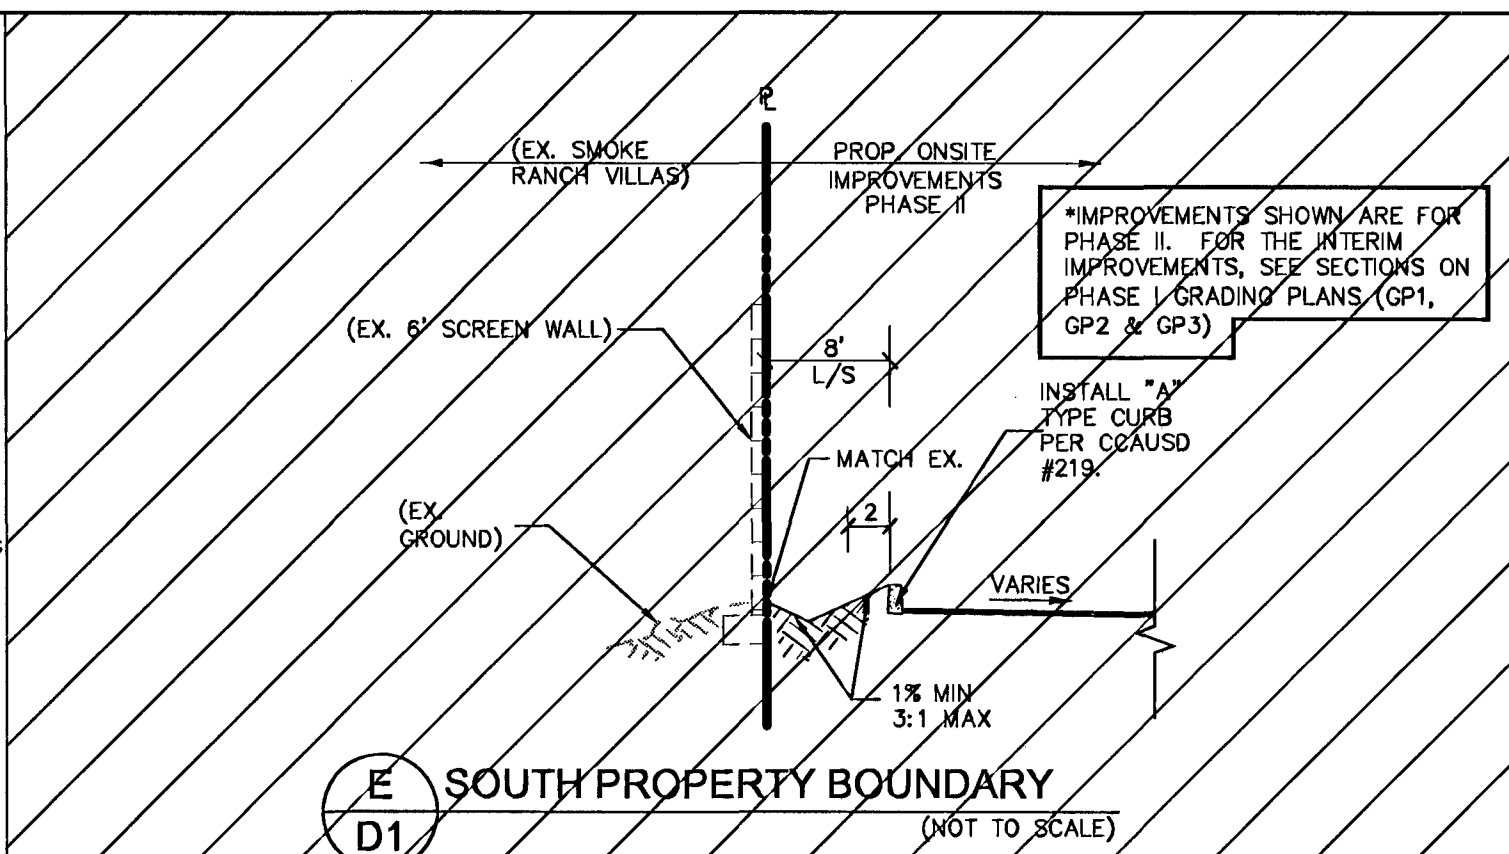
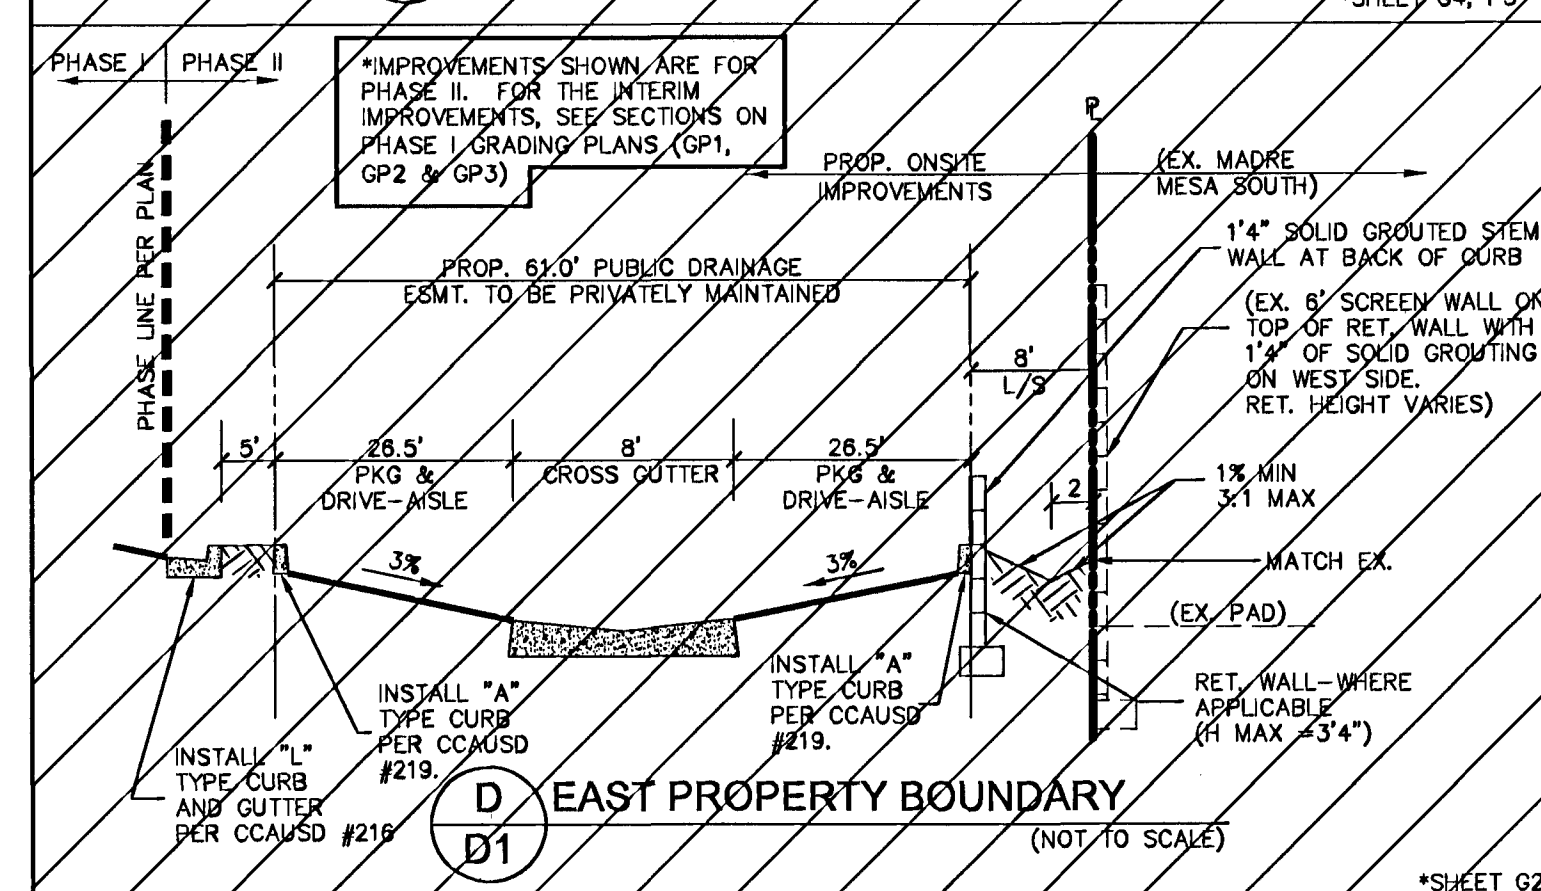
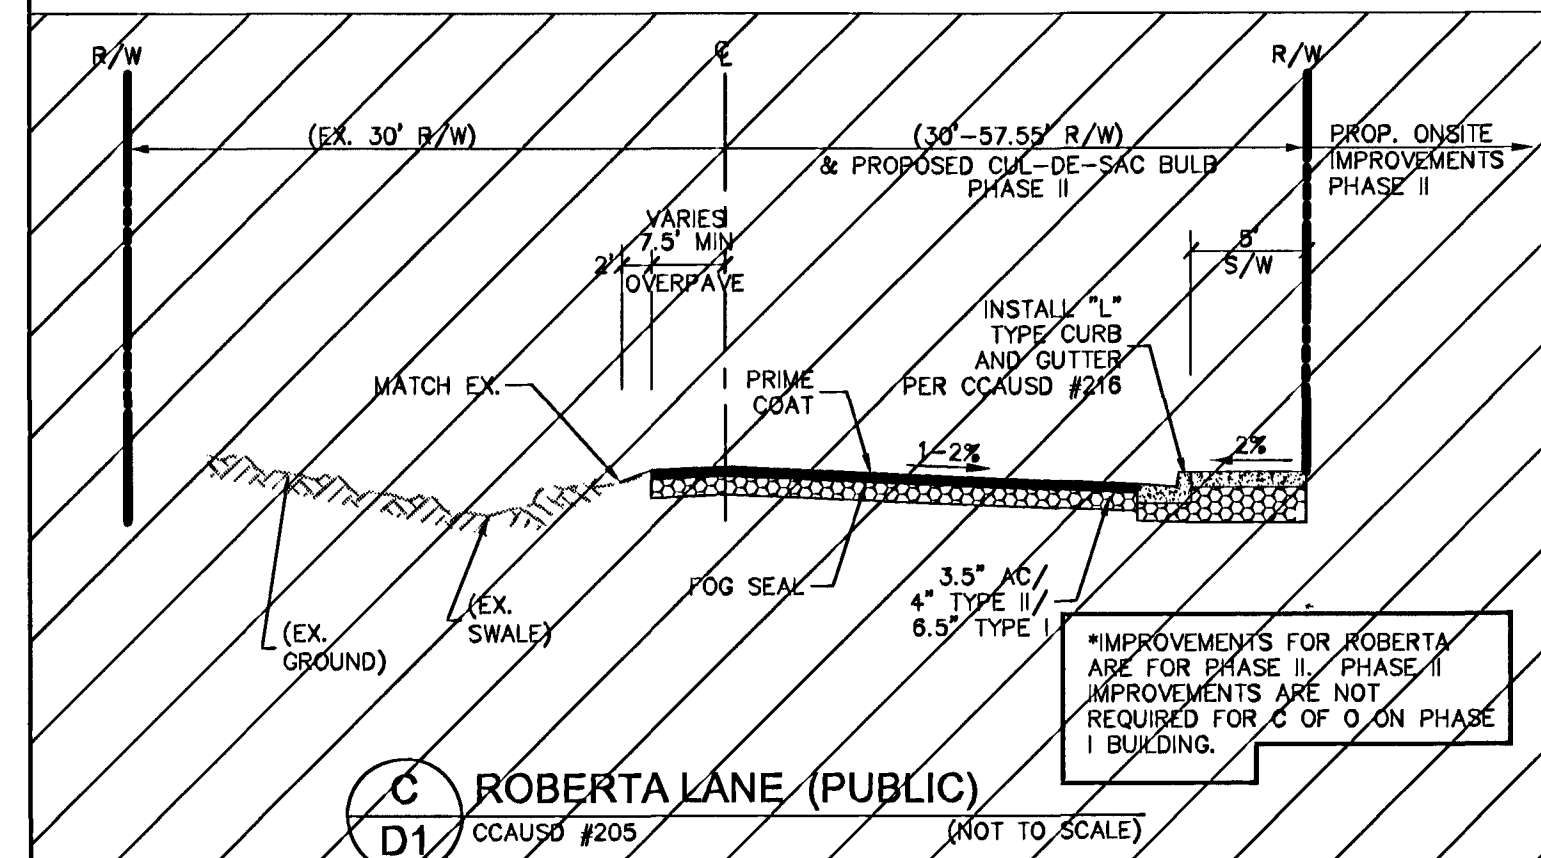
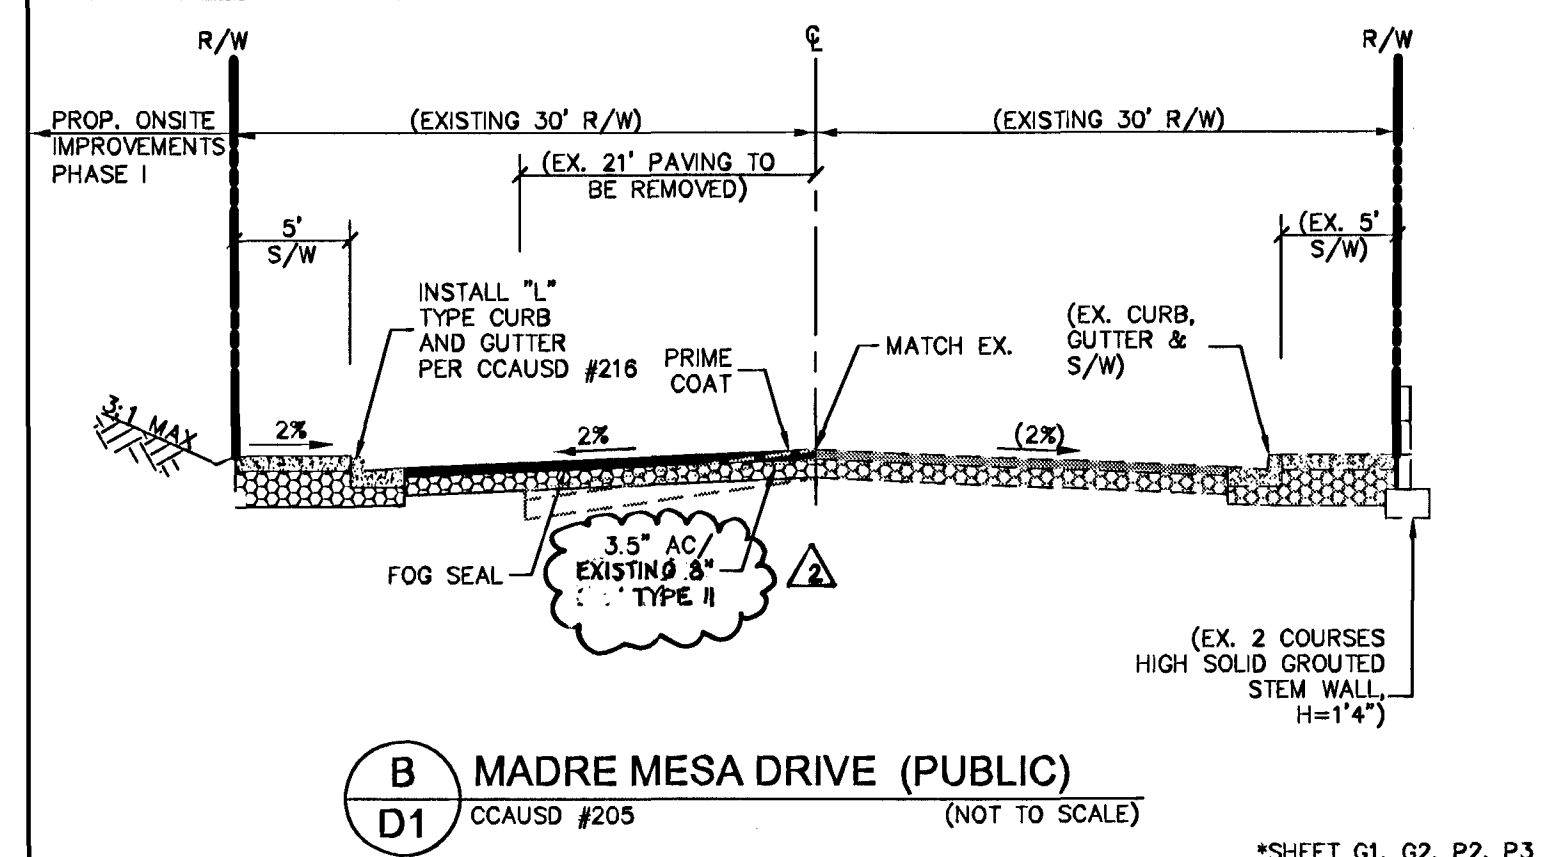
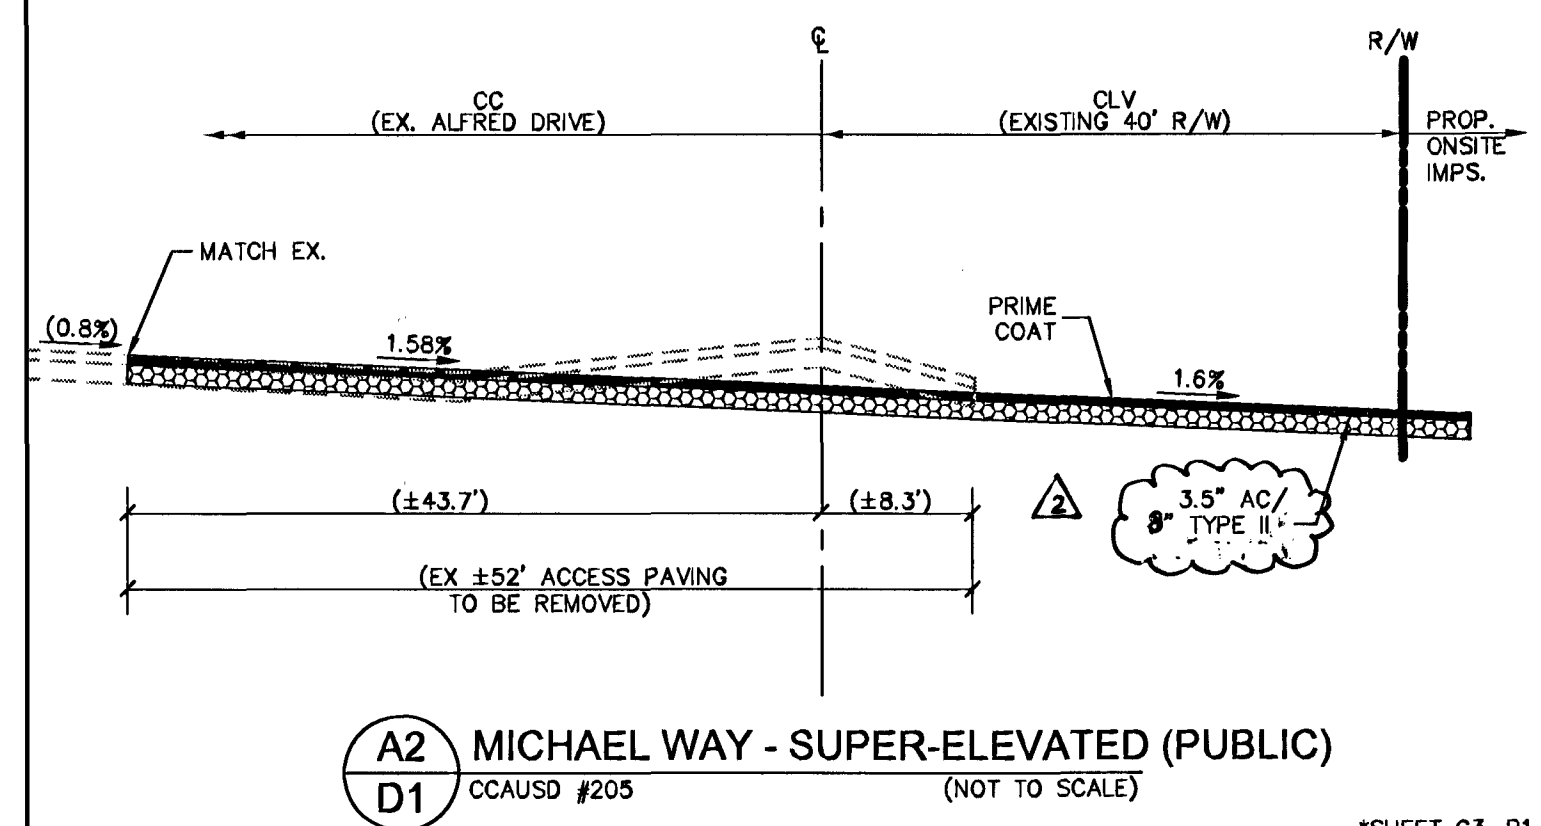
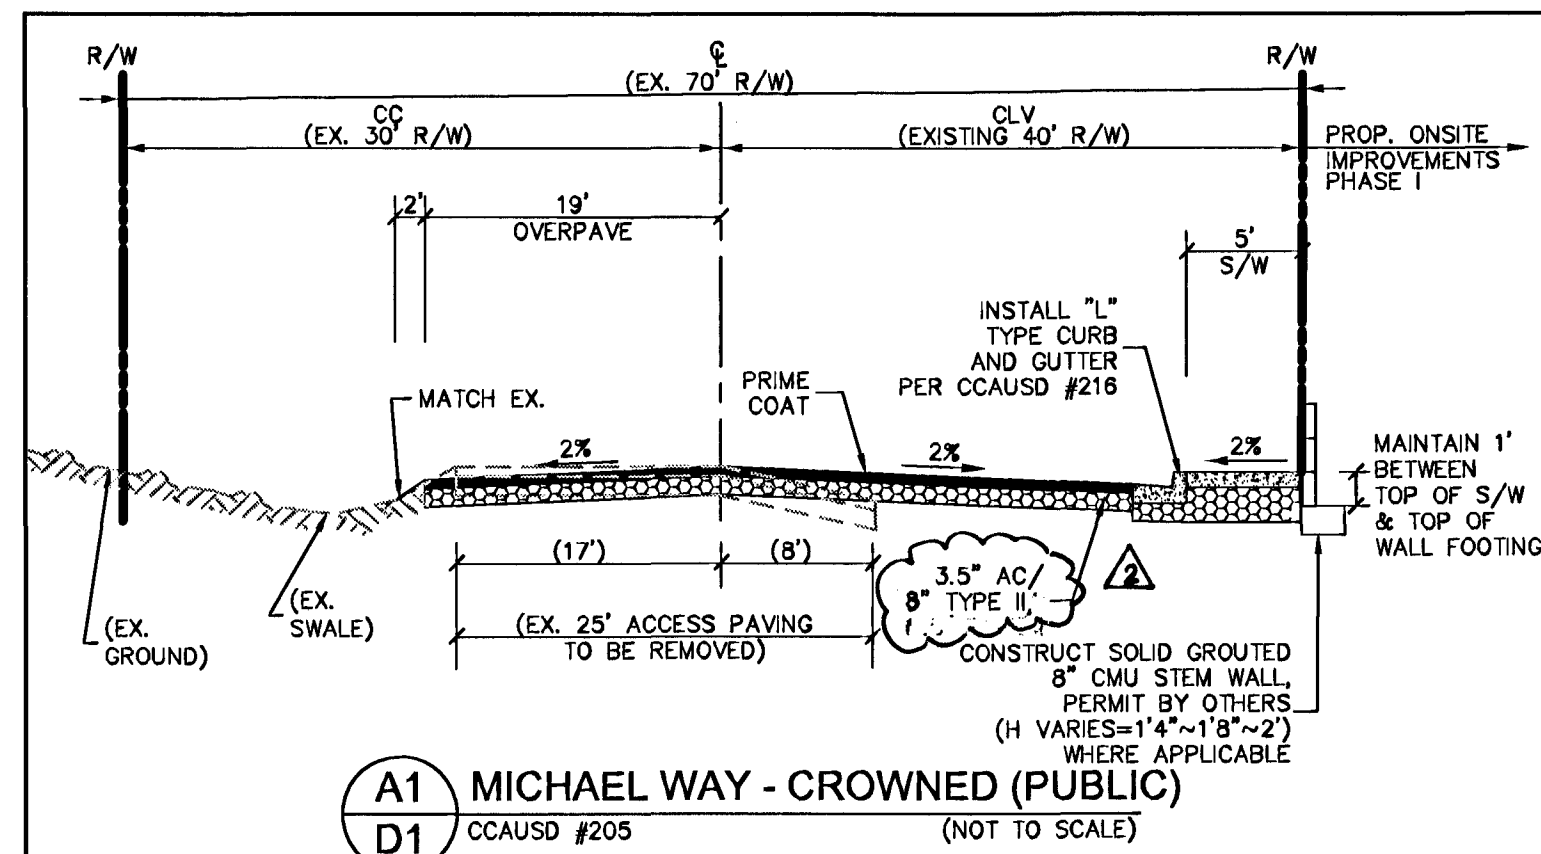


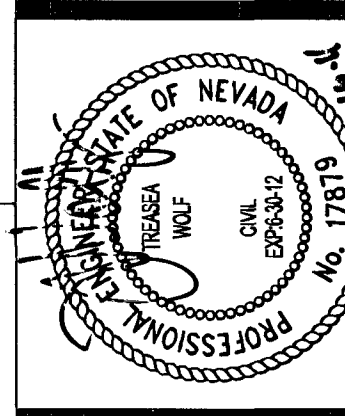

WALKER ENGINEERING,
5765 S. RAINBOW BLV
SUITE 101
LAS VEGAS, NV 89111
TEL: 702.873.5197
FAX: 702.873.5346

[illegible]

H37715

DETAIL SHEET
SHEET 1 OF 2

CATALYST CONSULTING COMPANY
AGUILAS CFC CHURCH

CC HTE: 10-1070
SUBMITTAL NO. FINAL
DATE: FEBRUARY 16, 2017
WE PROJECT NO.
1167.00
AGENCY NO.
CLV:37715
SHEET NO.:
D1
4 OF 27 SHEETS



CLV DRAWING NO. 107V 5608-1