
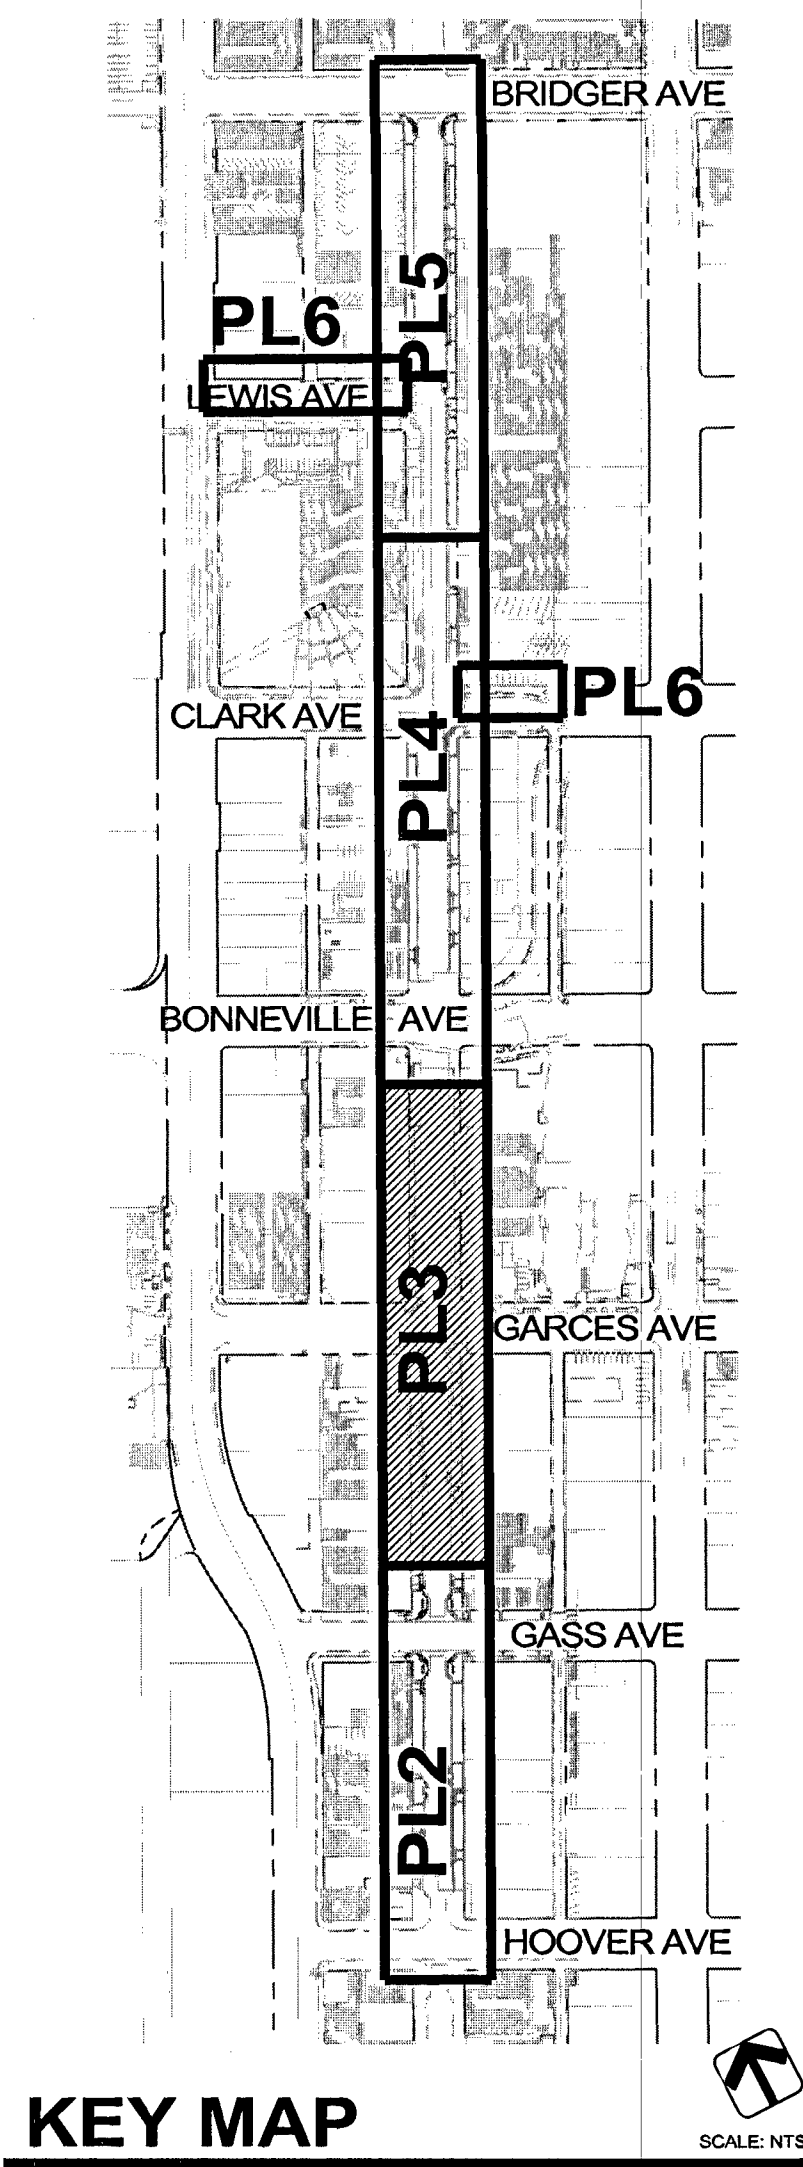
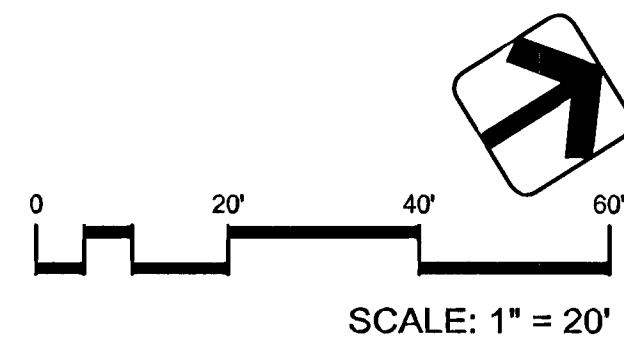
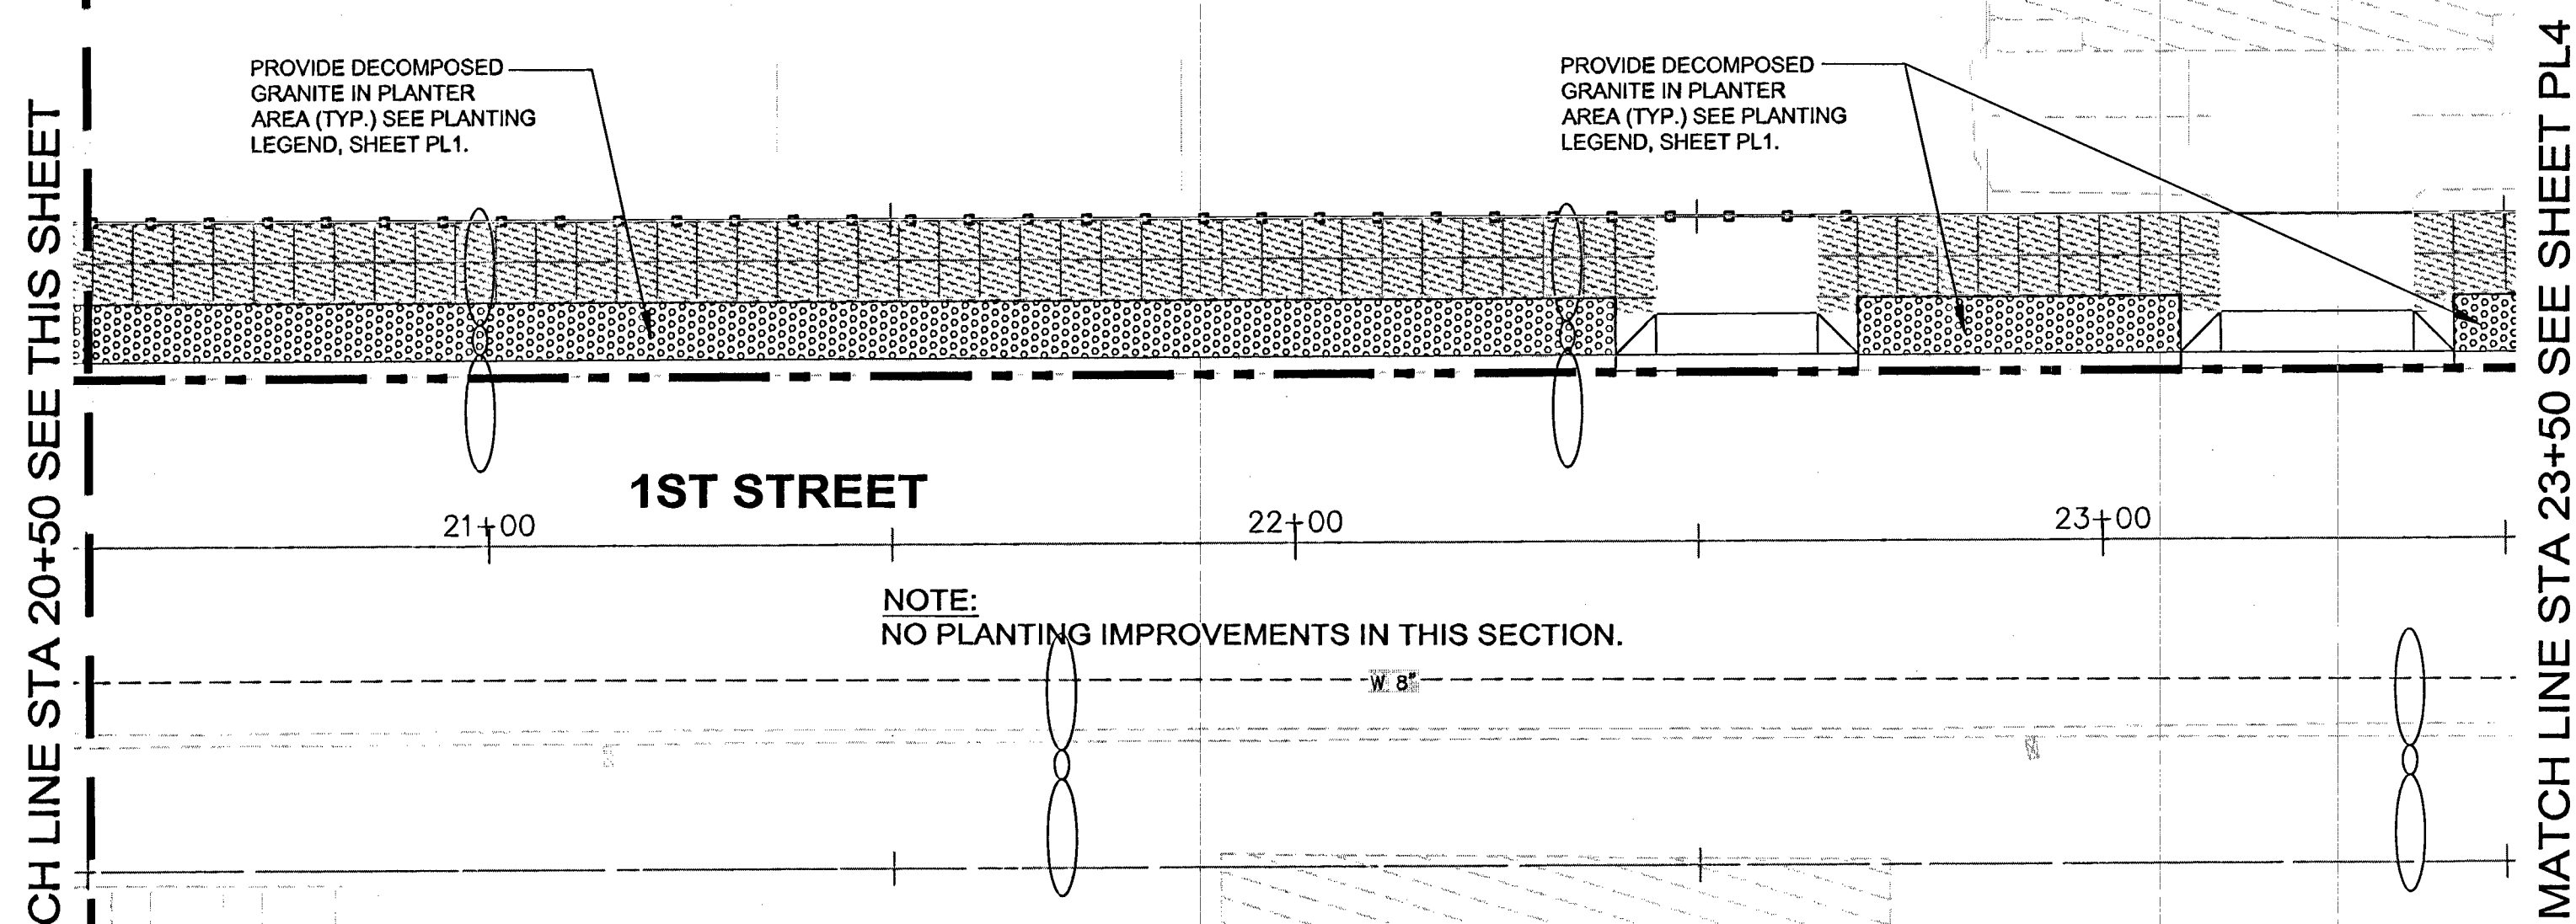


NOTES:
SEE SHEET PL1 FOR PLANTING LEGEND AND NOTES.

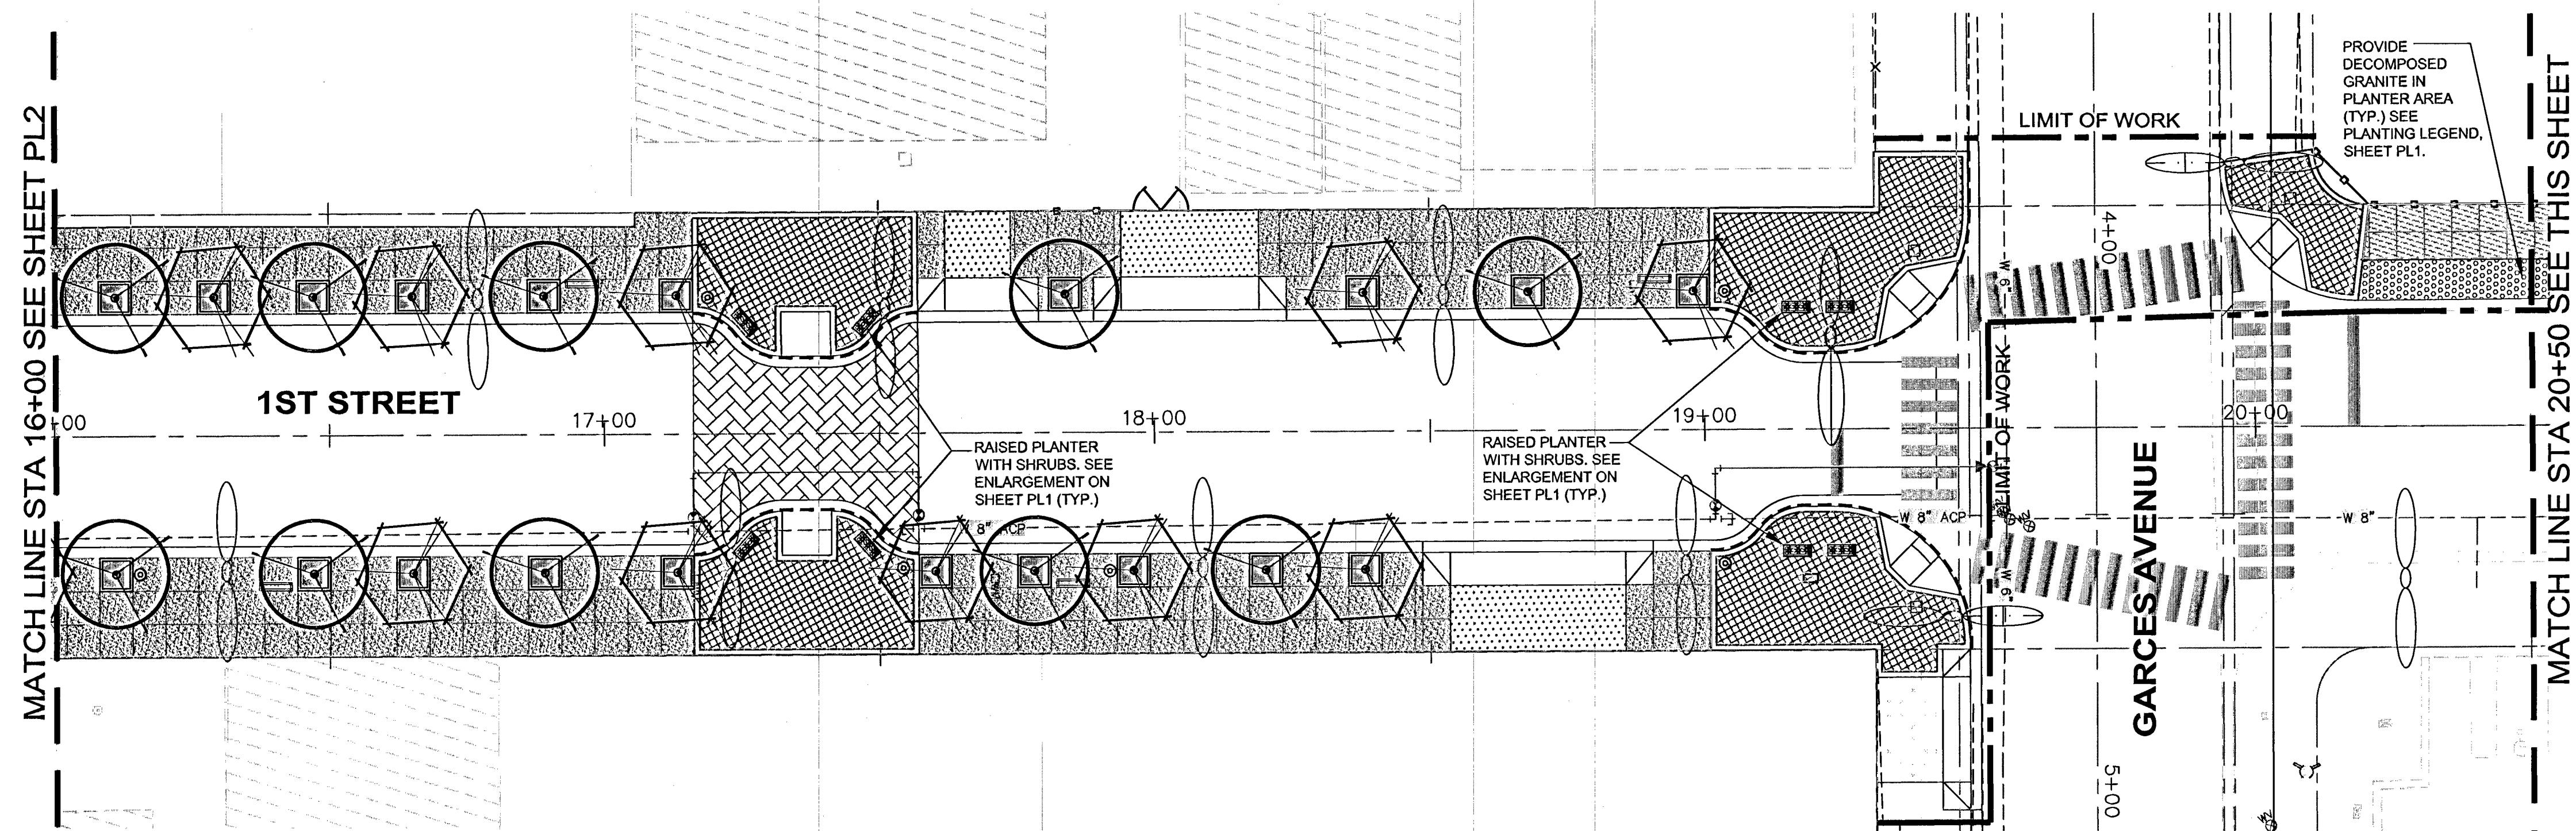

southwick
LANDSCAPE ARCHITECTS

12 Commerce Center Drive
Henderson NV 89014
www.southwickla.com
702.597.3108

FAST
Call before you UnderGround
1-702-432-5300
FREEWAY AND ARTERIAL SYSTEM OF TRANSPORTATION

AVOID HITTING OVERHEAD POWER LINES. IT'S COSTLY.
CALL BEFORE YOU DO OVERHEAD
1-702-227-2929

Call before you Dig
Avoid cutting underground utility lines. It's costly.
Call 811

PUBLIC WORKS DEPARTMENT 333 N. RANCHO DRIVE LAS VEGAS, NV 89106 702-425-9272				2727 SOUTH RAINBOW BOULEVARD LAS VEGAS, NEVADA 89146-5148 PL (702) 672-7550 PL (702) 672-7550 WEB SITE: WWW.VTNV.COM			
PLANTING PLAN STA 16+00.00 TO STA 23+50.00 1ST STREET				DOWNTOWN PEDESTRIAN & BICYCLE IMPROVEMENTS 1ST STREET HOOVER AVENUE TO BRIDGER AVENUE			
DRAWN BY:	01/22/13	DESIGNED BY:	01/22/13	CHECKED BY:	01/22/13	PROJECT NO.:	SCALE
09		09		SMS		11-038	AS NOTED
SHEET PL3 72 OF 83 SHEETS				DRAWING NO. 107V5684-1ST			
REV				DATE			
BY				REVISION			