



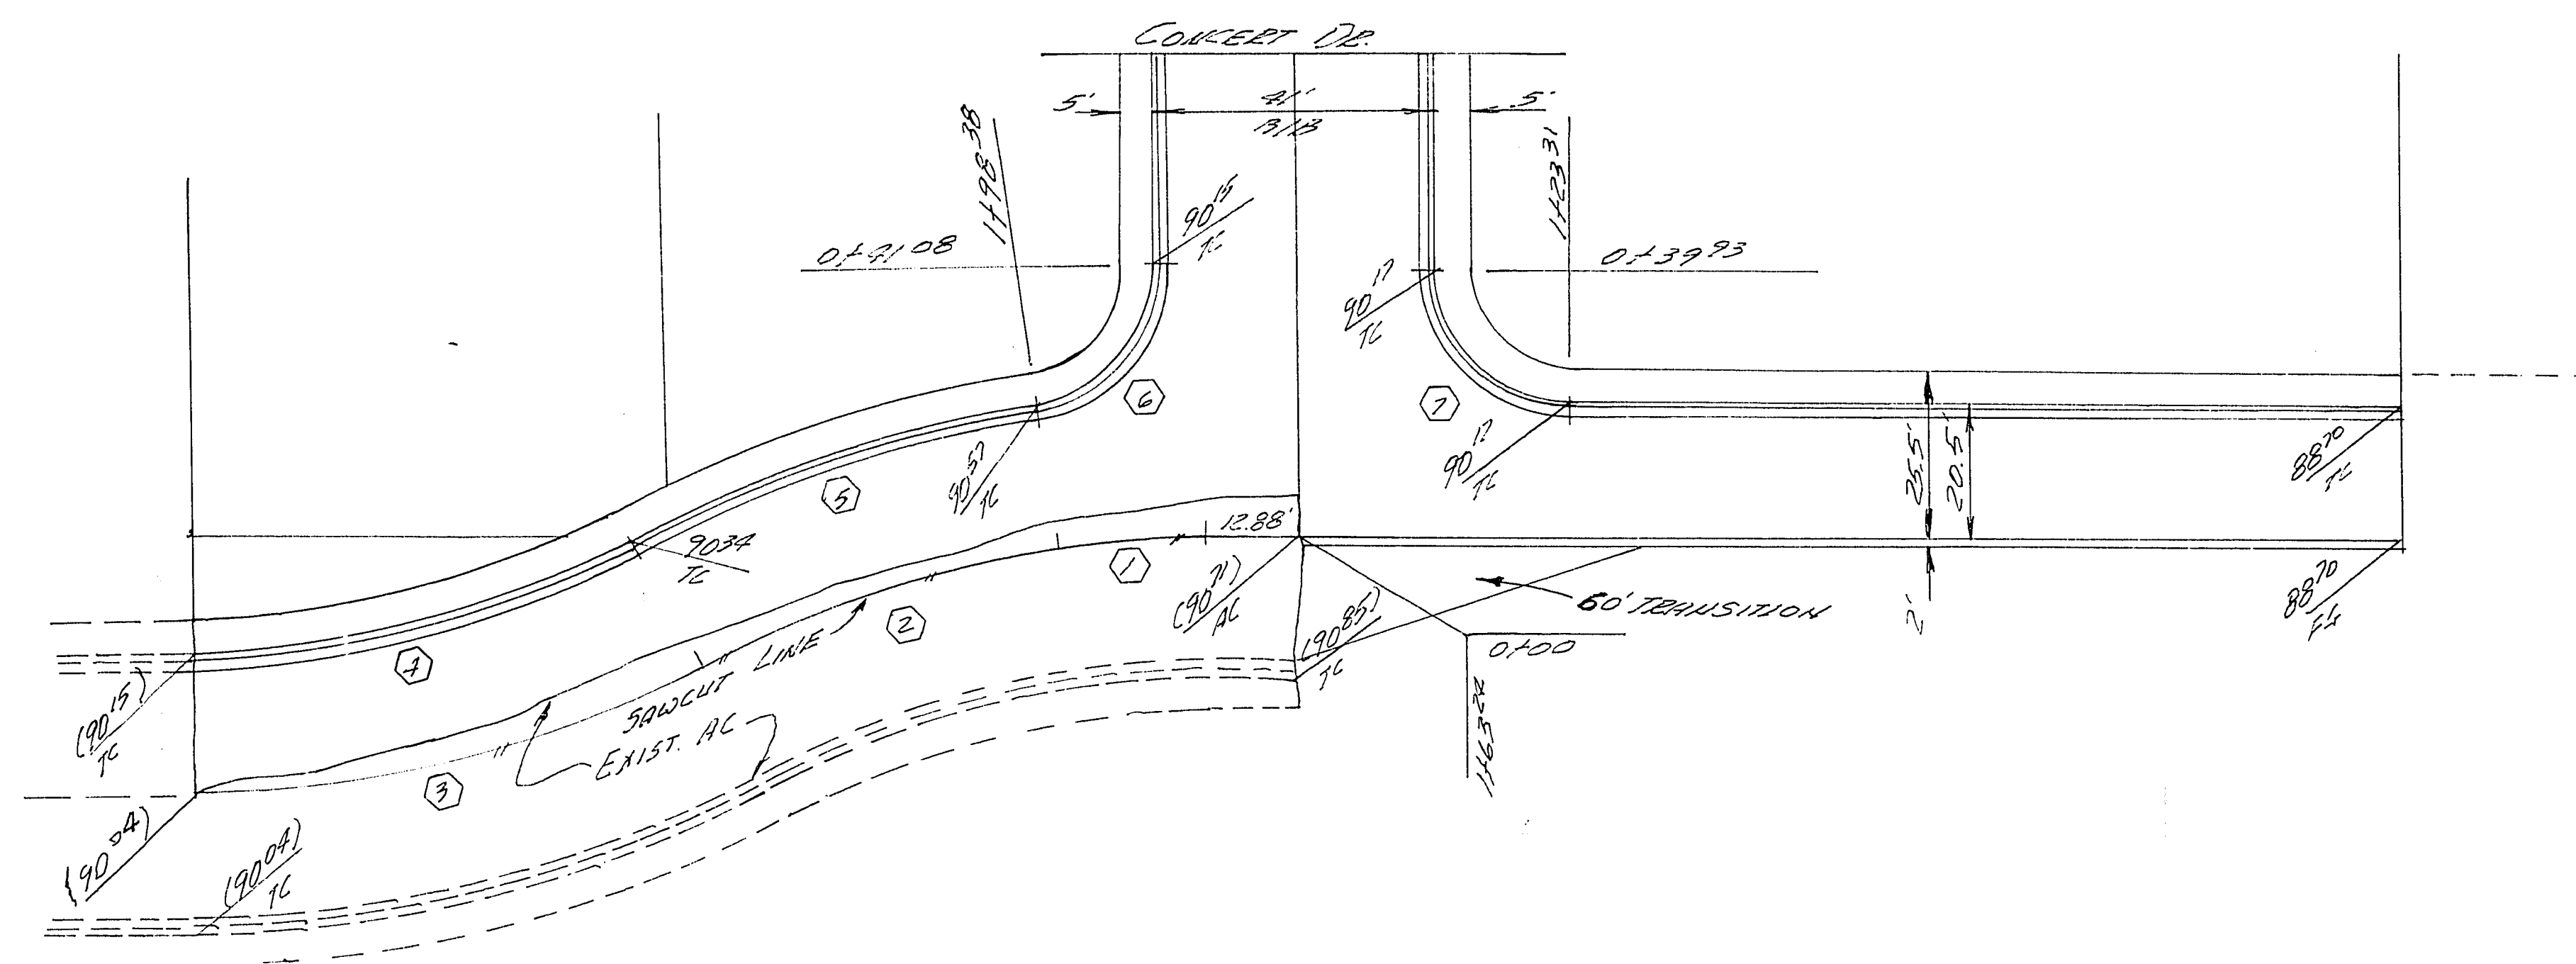

MALLARD STR.
SCALE: H. 1"=20'
V. 1"=2'

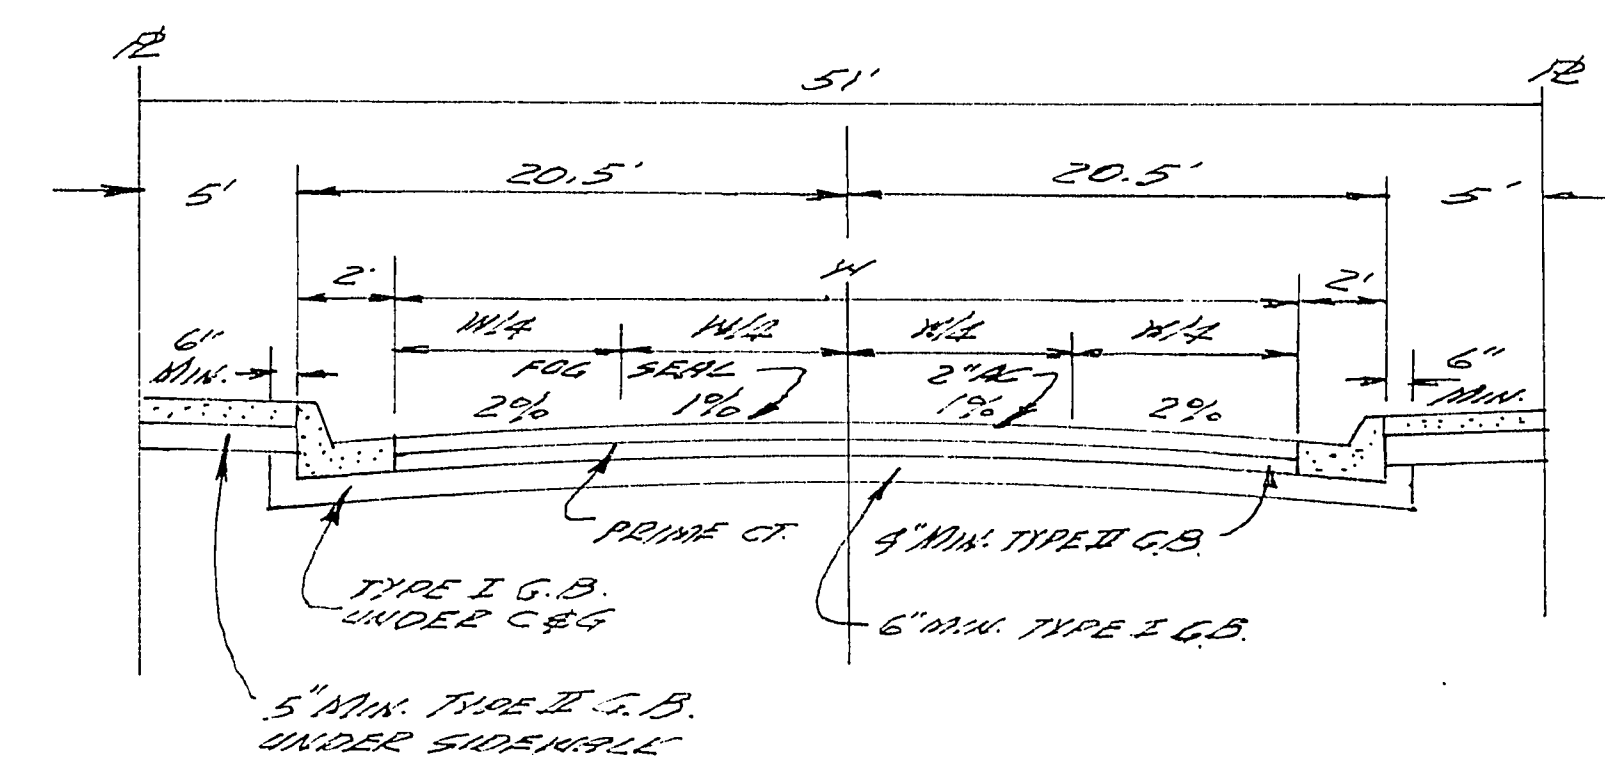

TYPICAL STREET SECTION

QUANTITIES

(BONDING PURPOSES ONLY)

1.	GRADING	771 LF
2.	2" P.C.	2426 LF
3.	11" TYPE C & G	986 LF
4.	CONC SIDEWALK	4980 SF
5.	100#L LUMINALES	5 EA
6.	1 1/2" PVC CONDUIT	
7.	2" HAN CONC. BEGG WALL	330 LF
8.	SIDEWALK DRAINS	2 EA


APPROVED BY:

CLV CIVIL ENGINEER	DATE
CLV QUALITY CONTROL ENGR.	DATE
CLV FIELD OPERATIONS INSR.	DATE
TRAFFIC ENGINEER	DATE

N.A. _____
 CLY FIRE DEPT. _____ DATE _____
N.A. _____
 CLY ELECTRICAL DEPT. _____ DATE _____

SUBMITTED BY:

Mark A. Ruby 10-6-78
 MARK L. RUBY P.E.
 N.E. REG. NO. 1726

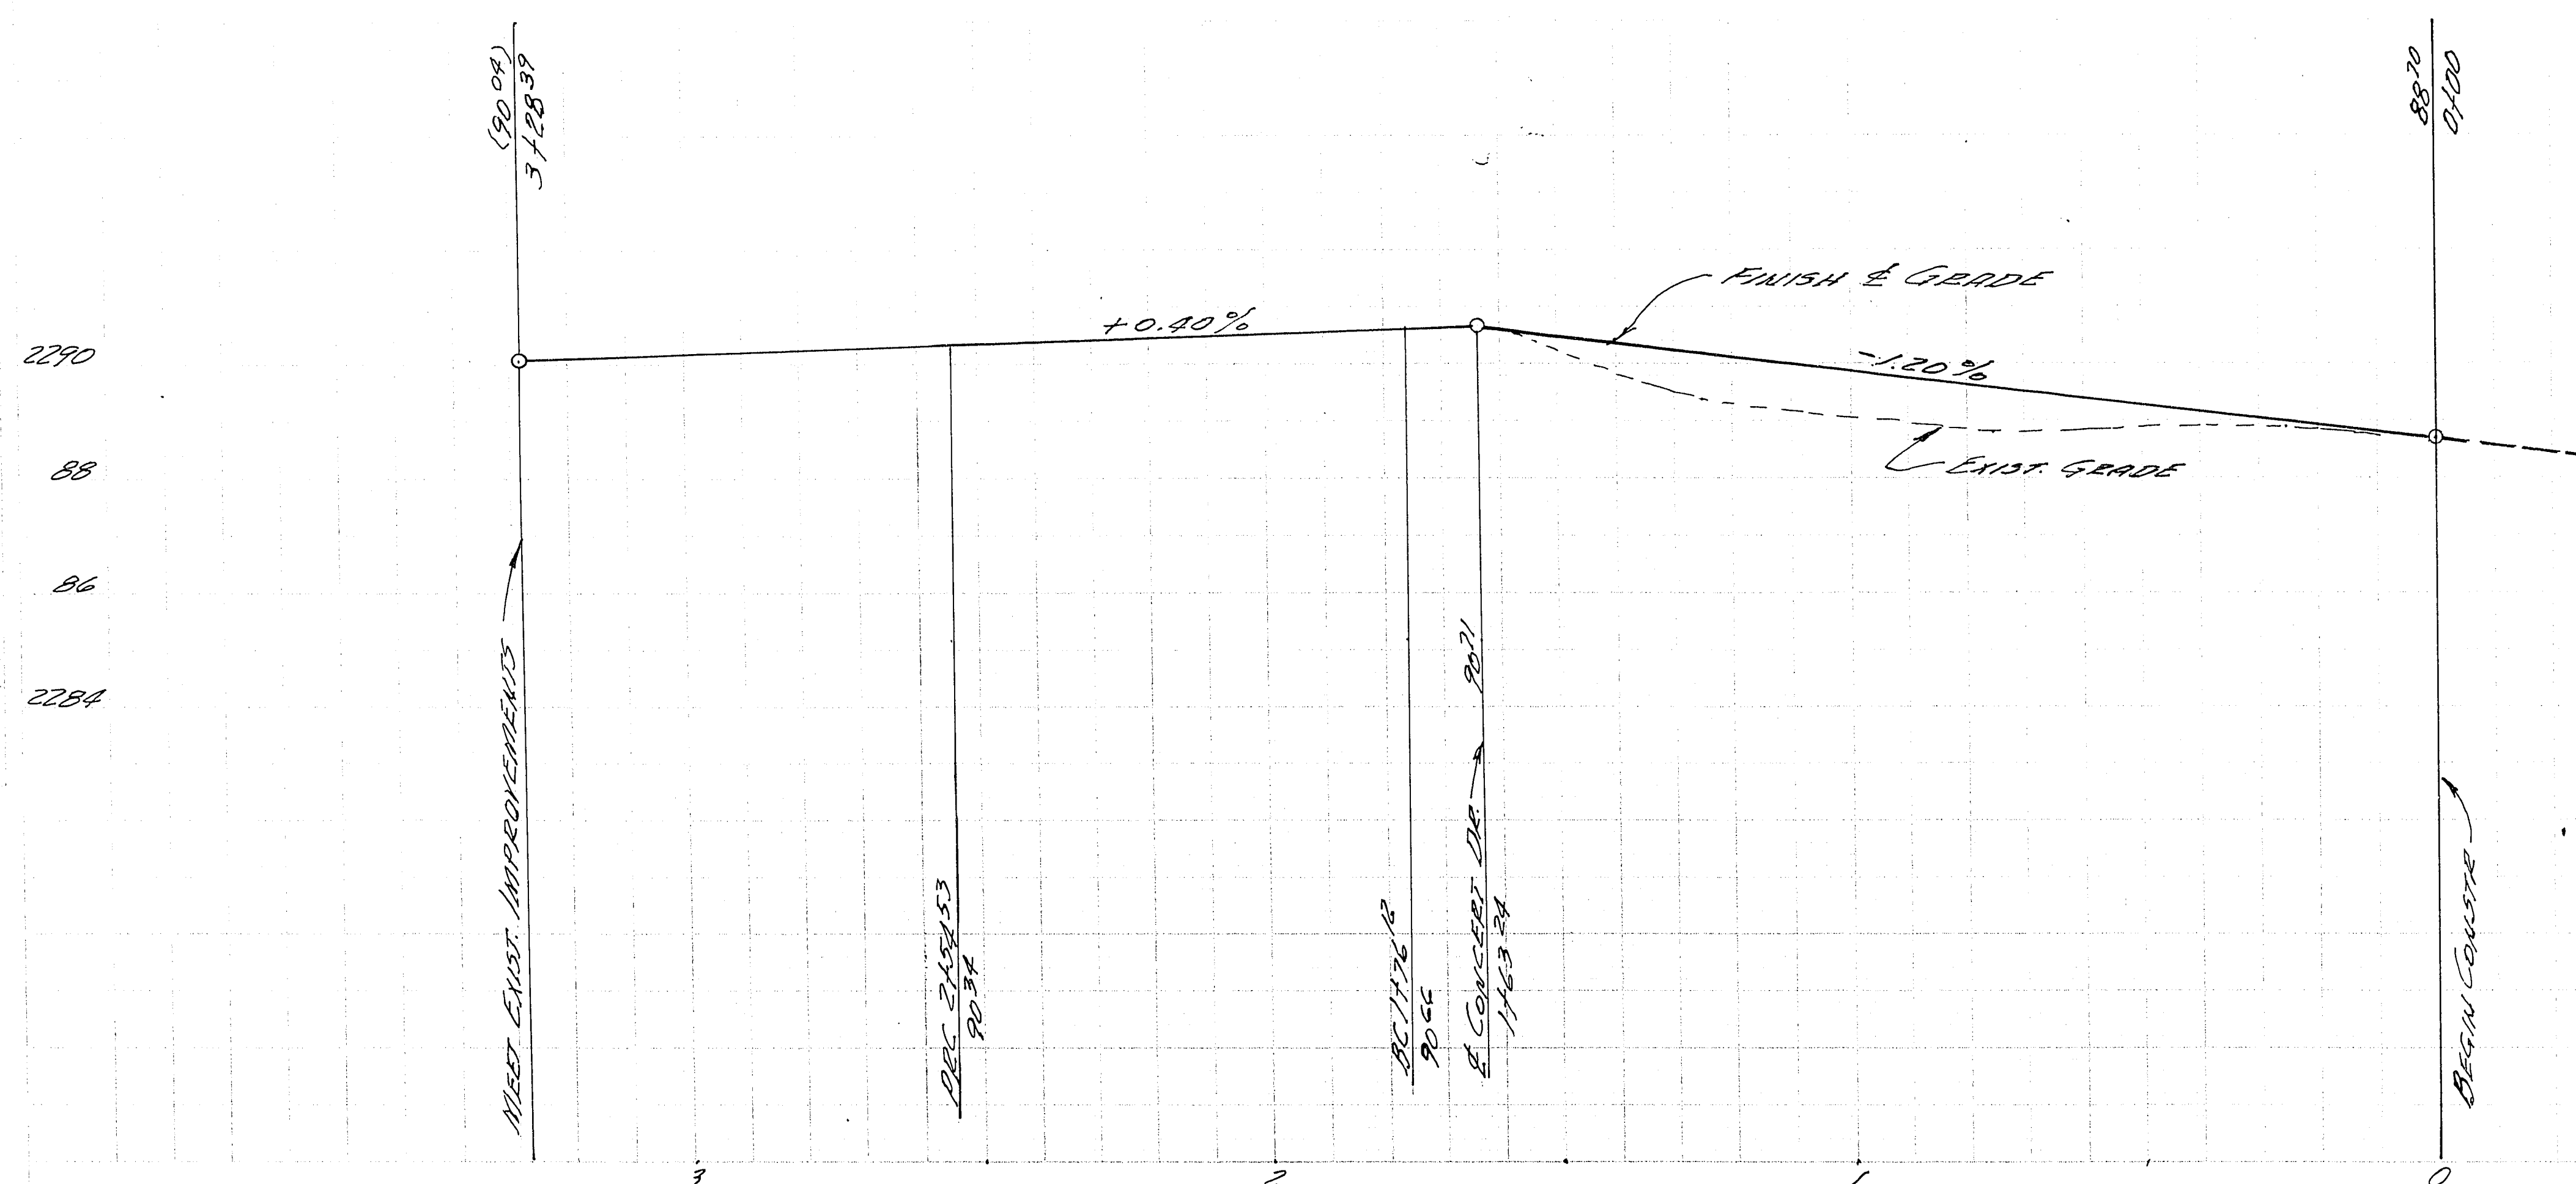

STREETS
MALLARD STR.

OFF-SITE IMPROVEMENT PLANS
FOR
BERT RAPP & EVAN WILLIAMS

SHT 2 OF 5

1-9-90 1014-3205