



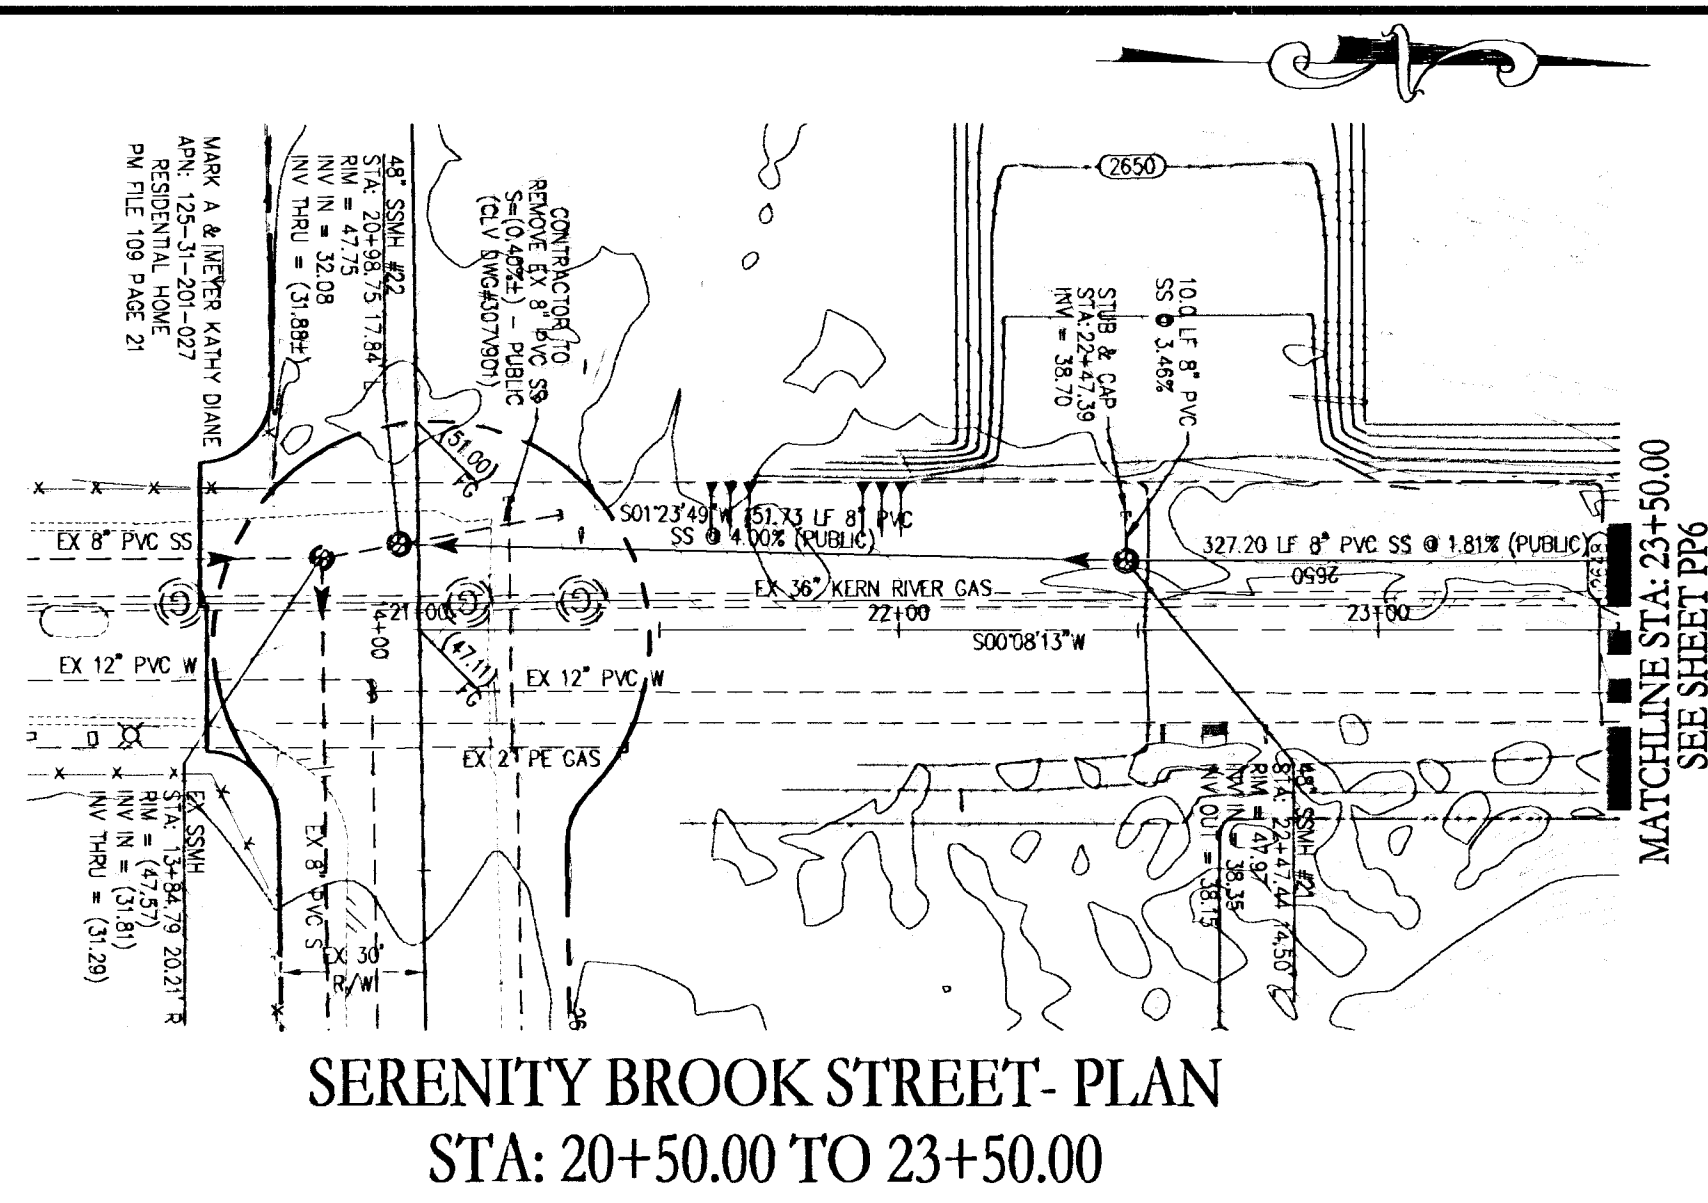

SERENITY BROOK STREET- PLAN
STA: 20+50.00 TO 23+50.00

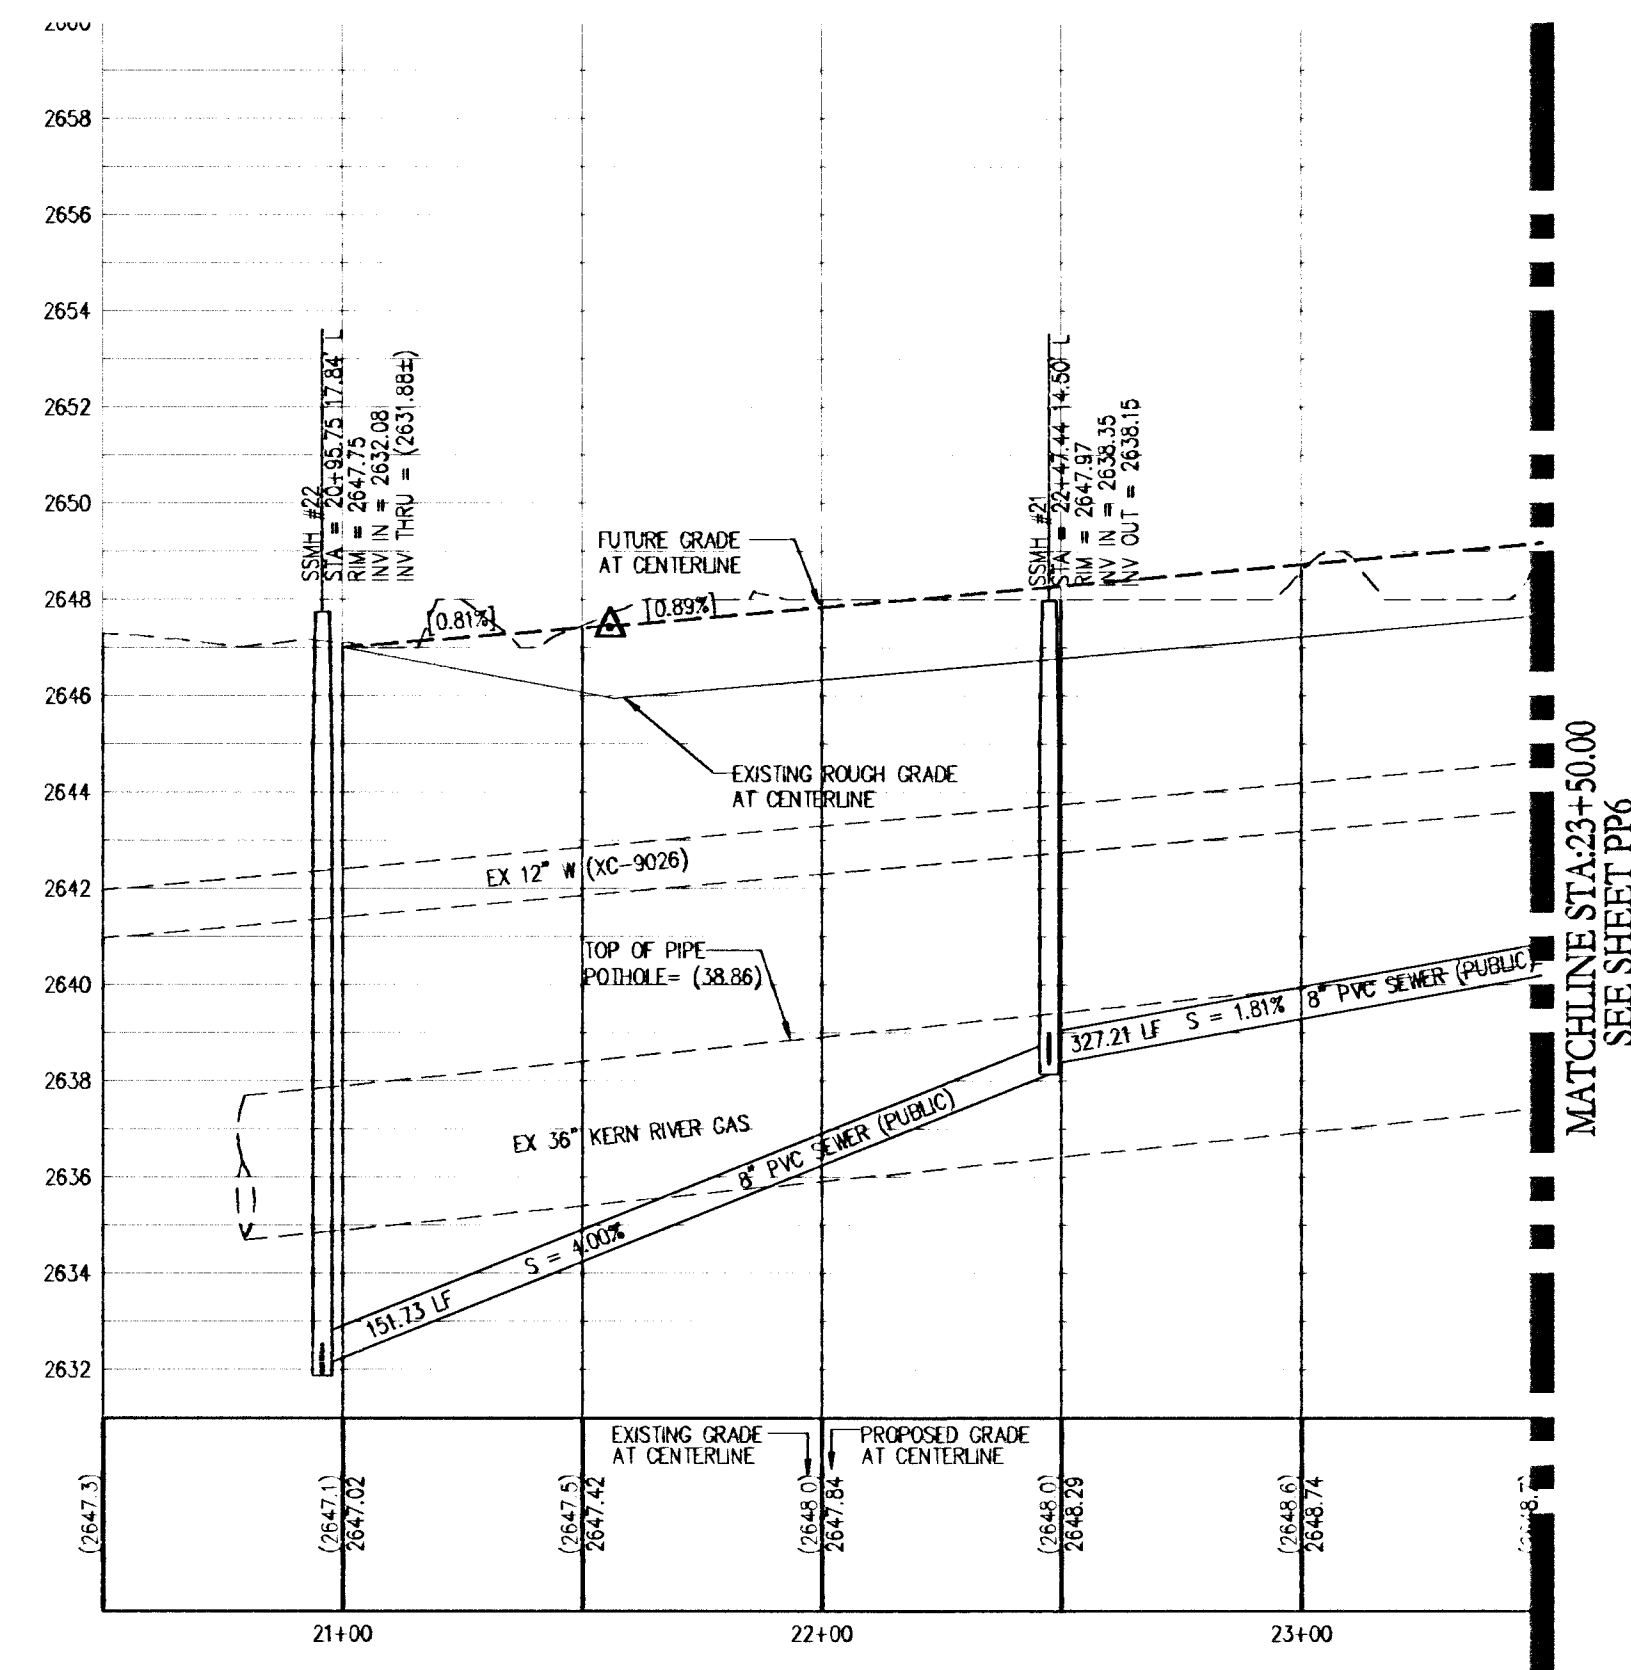

SERENITY BROOK STREET- PROFILE
 STA: 20+50.00 TO 23+50.00
 SCALE: 1"=40' HORIZ., 1"=4' VERT.