
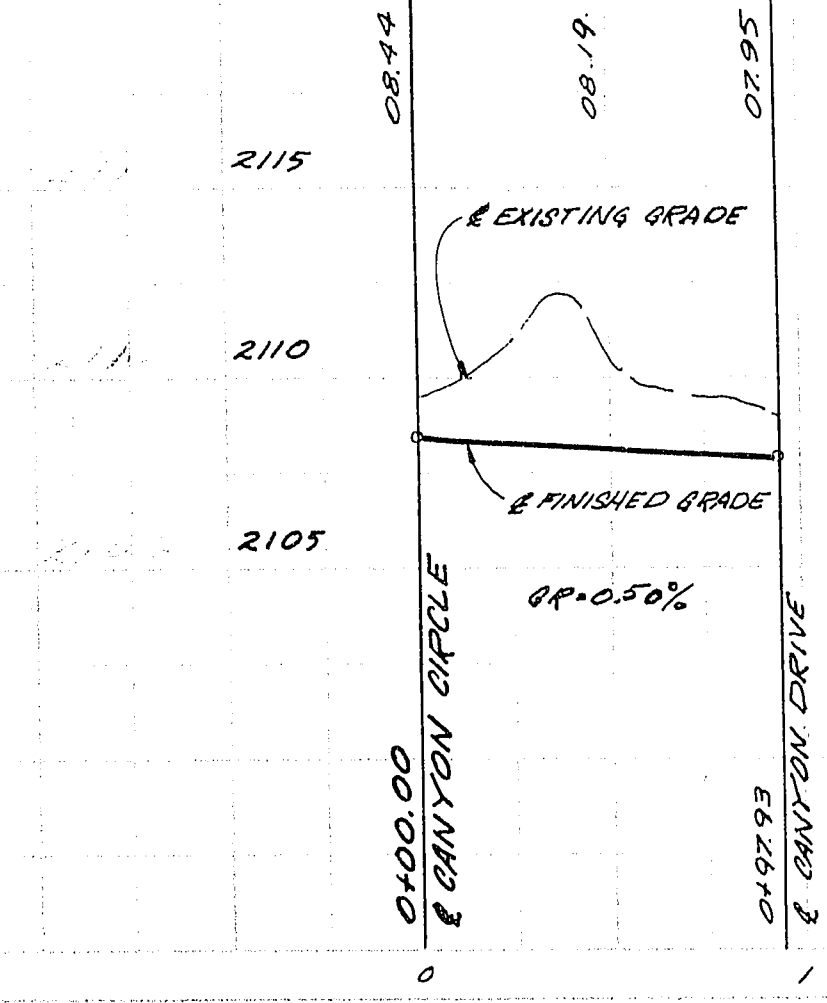
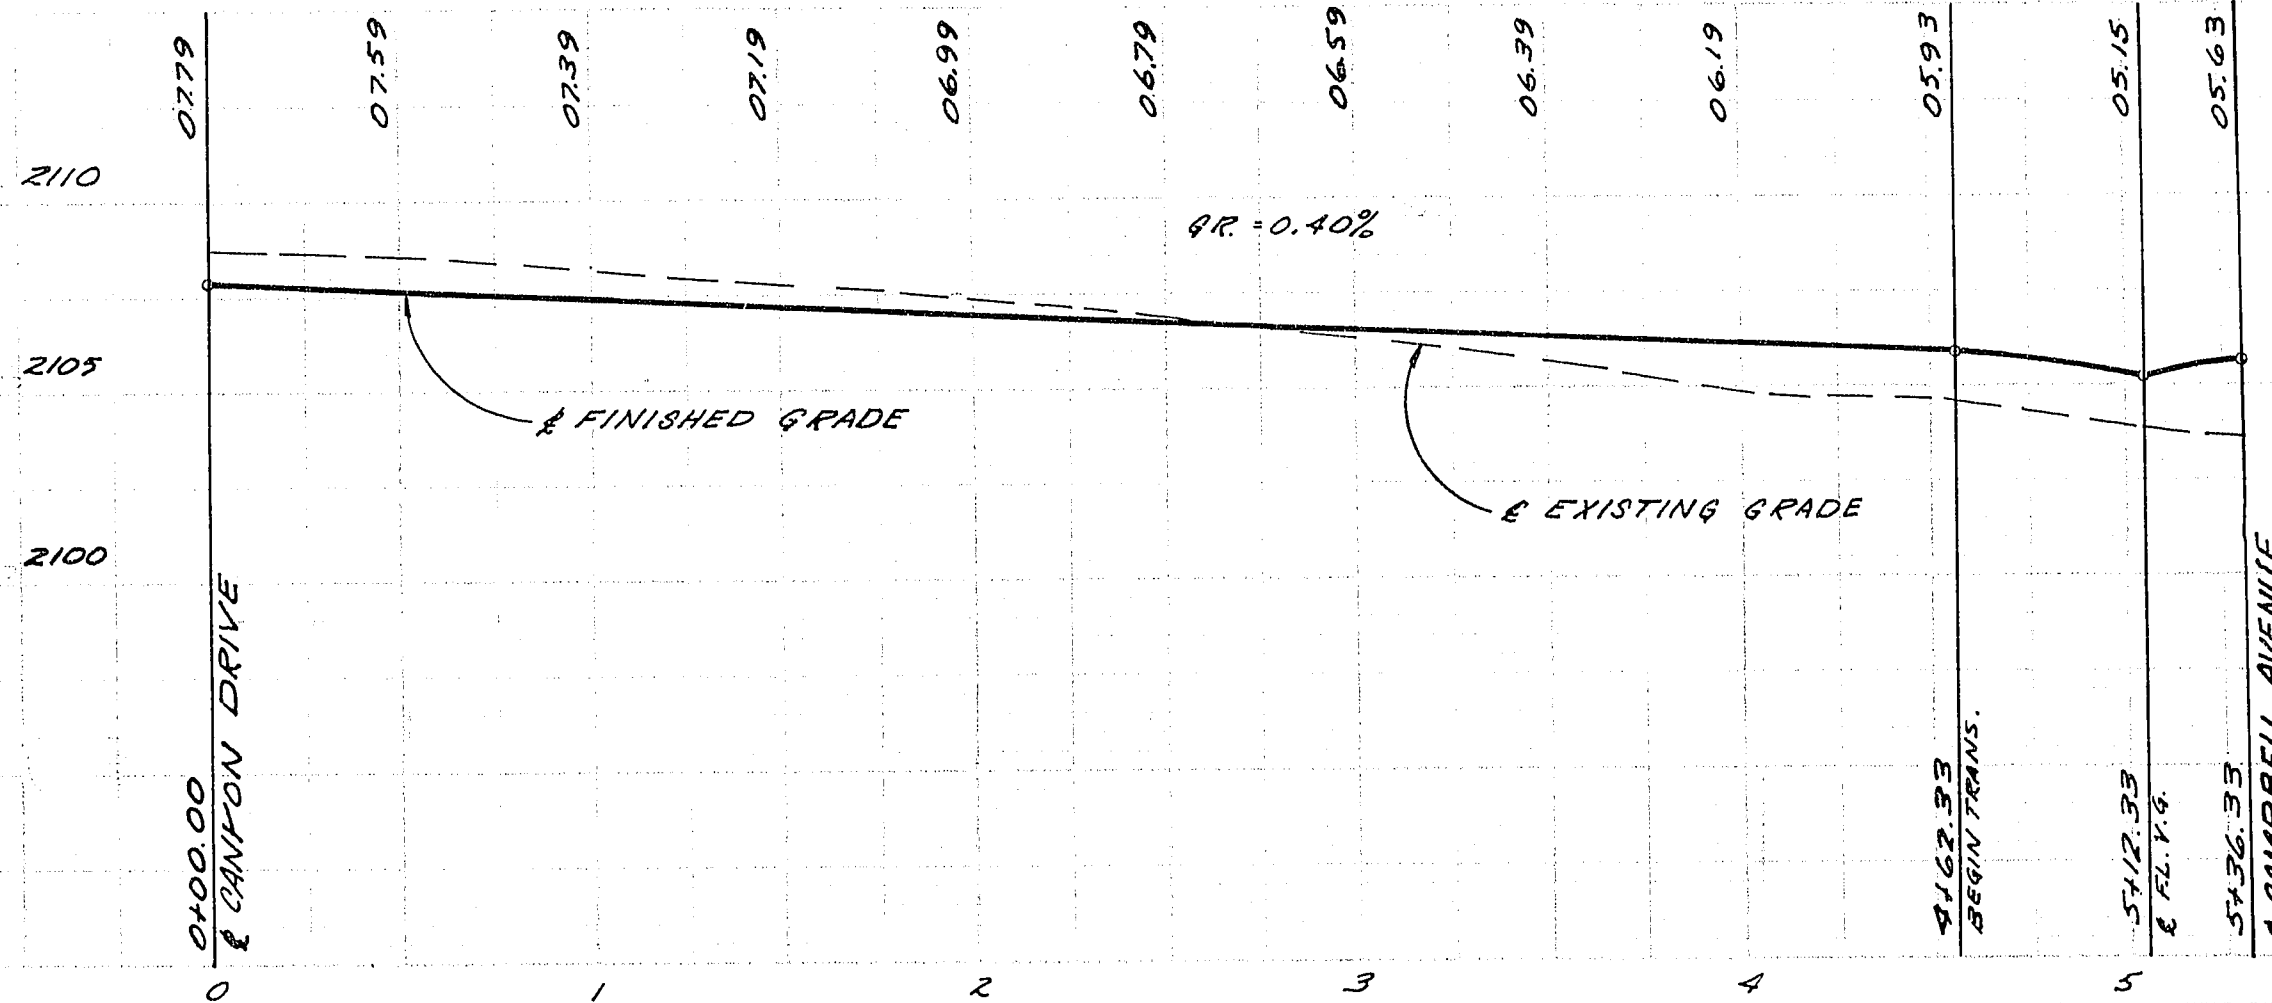
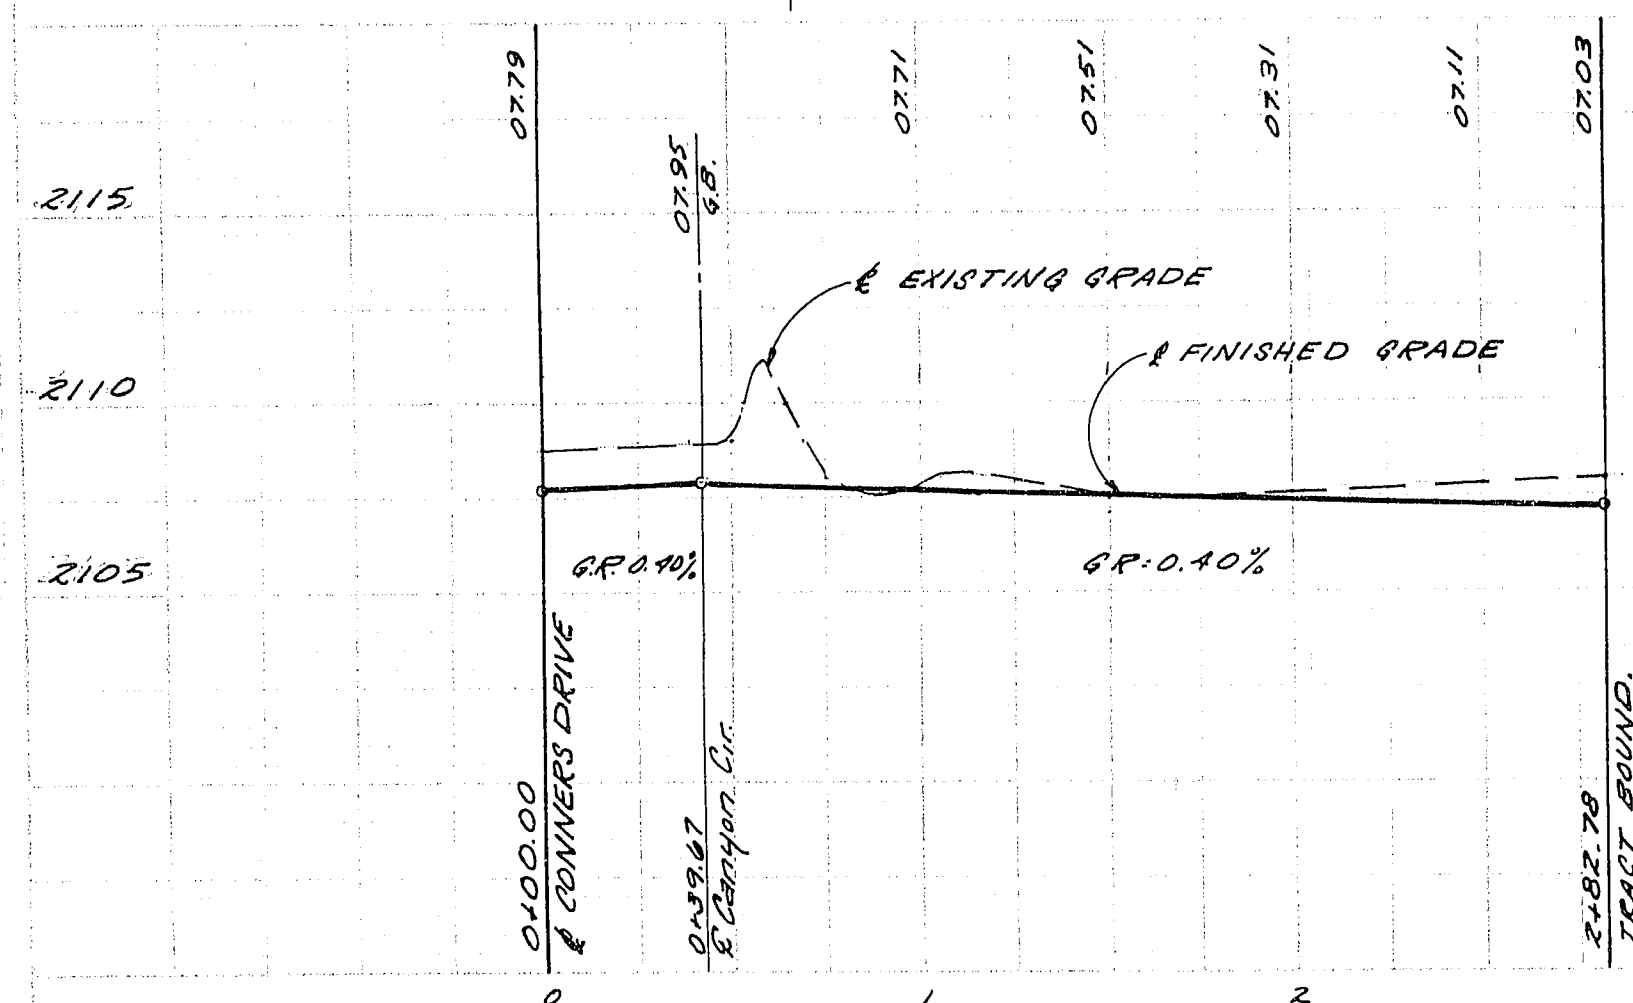
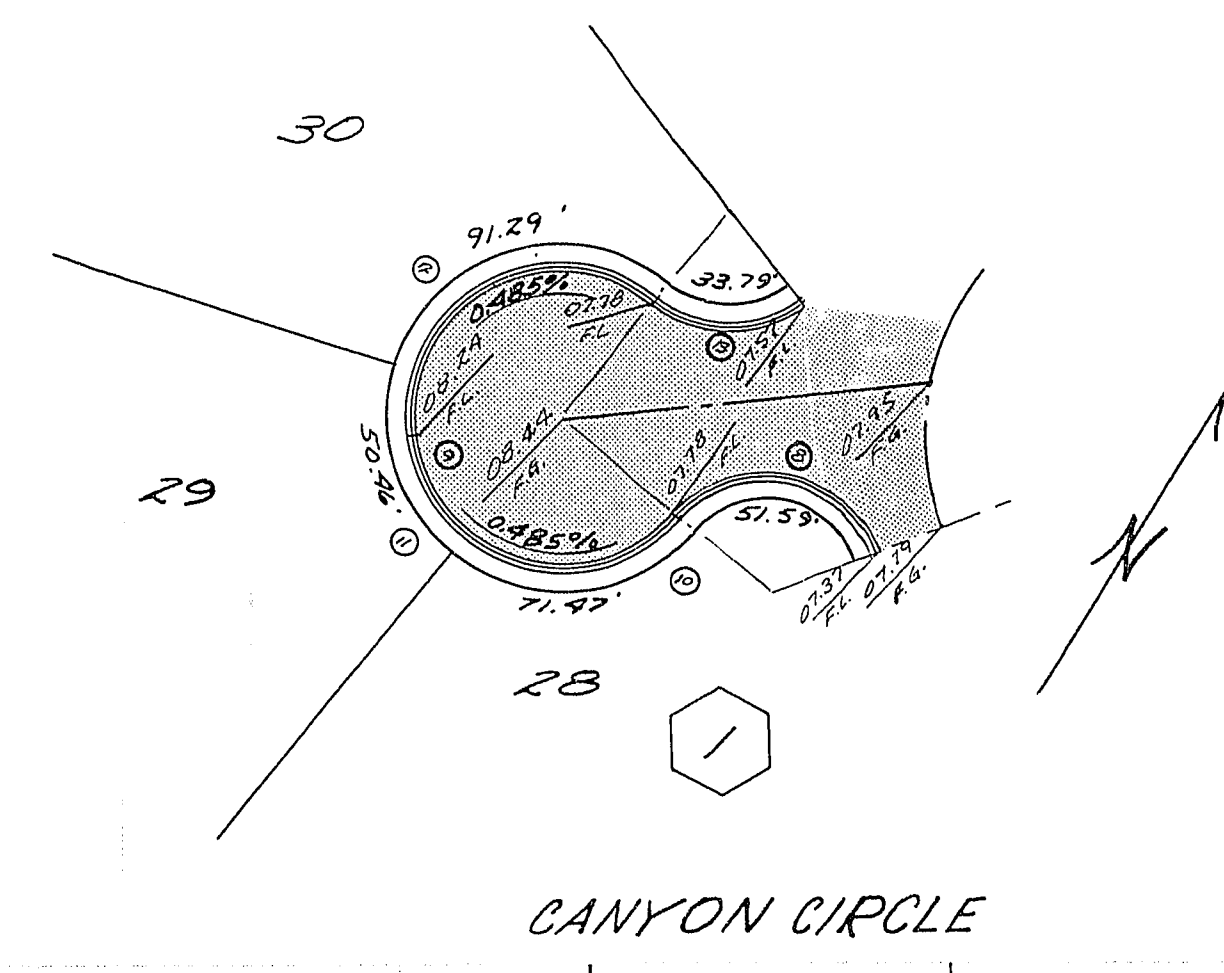
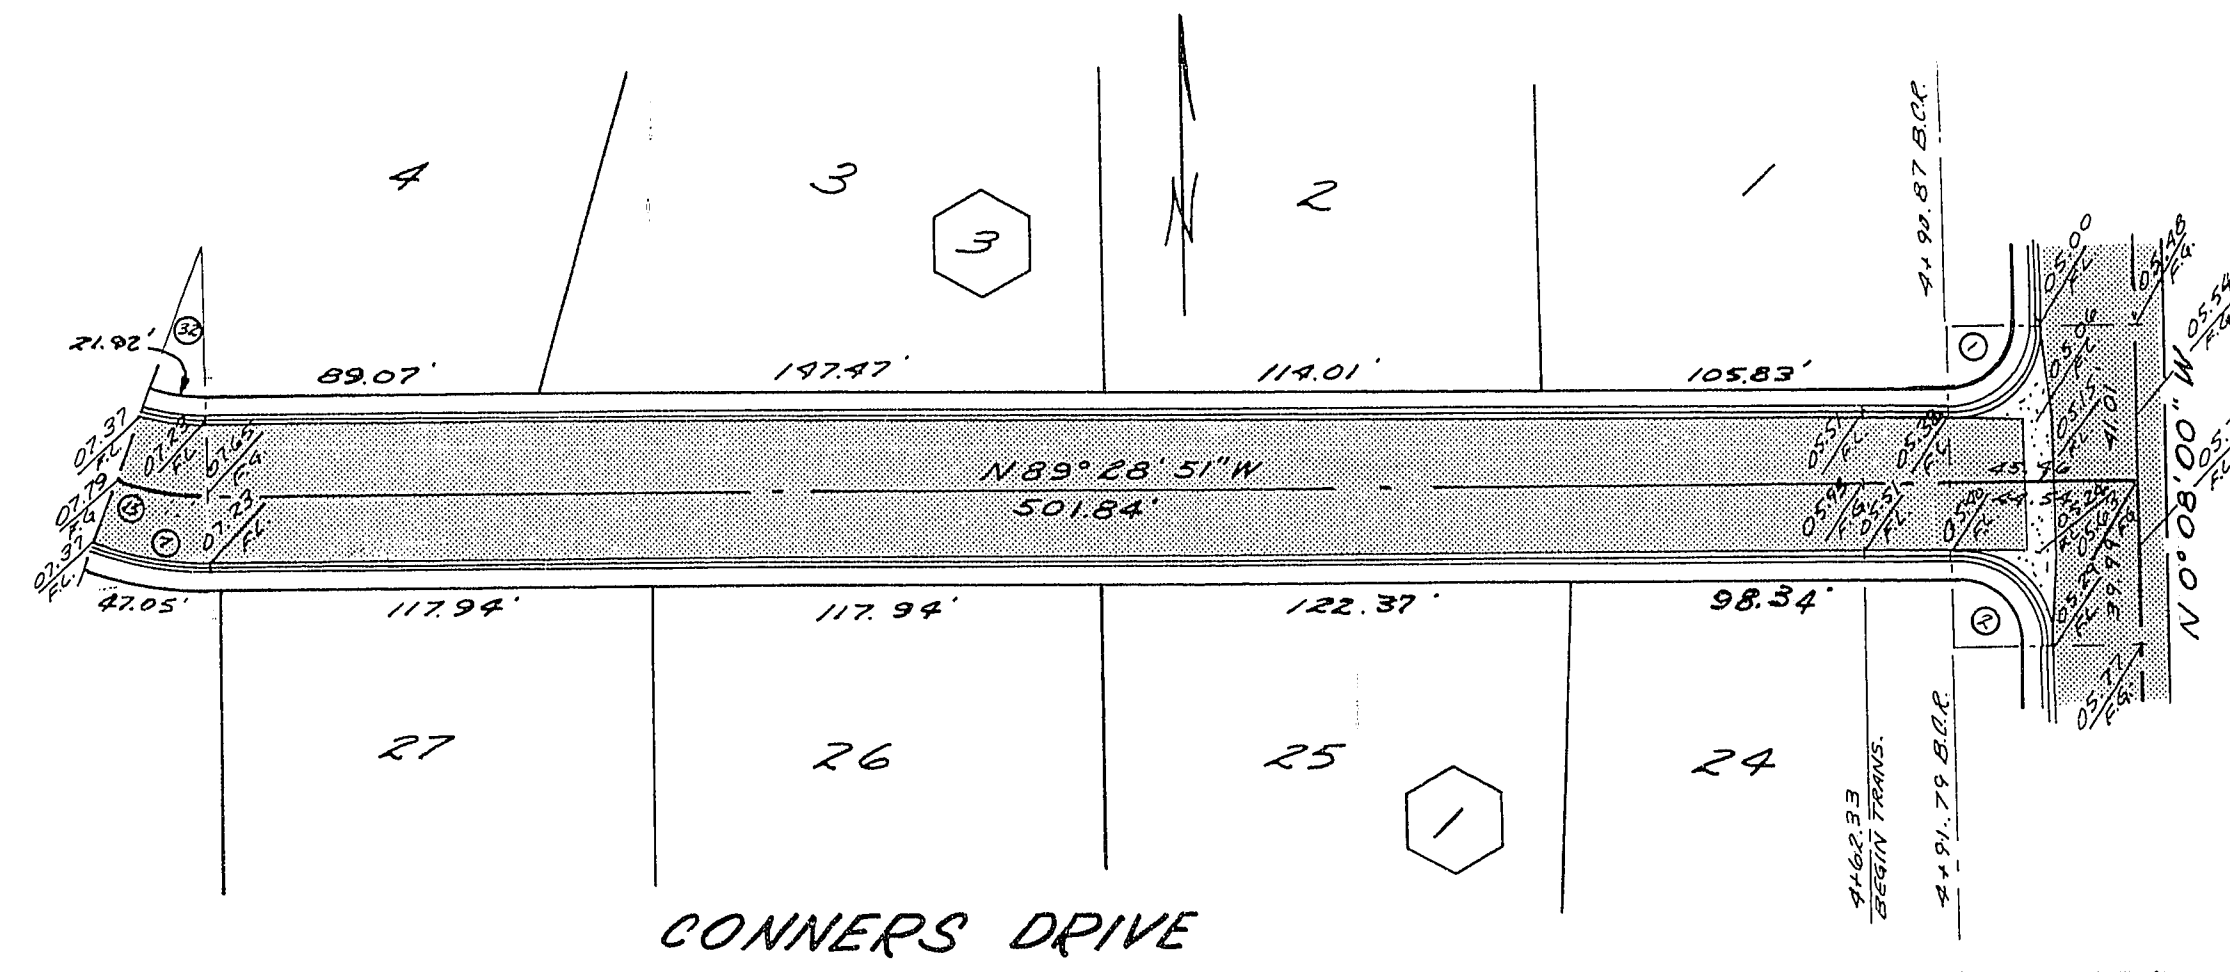


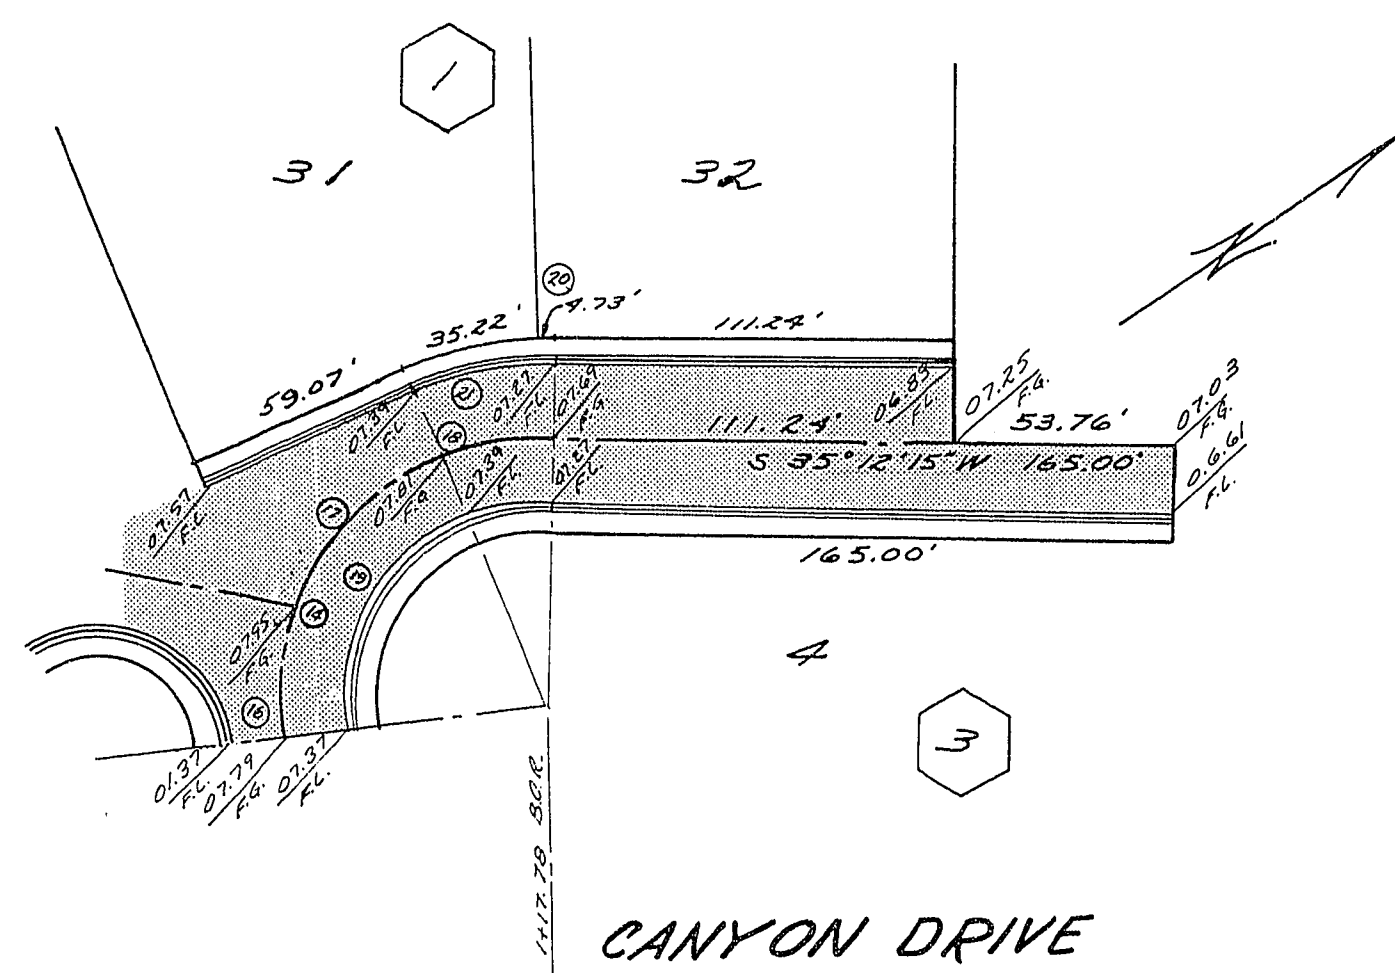

CURVE DATA (B.C. & DATA)

NO.	Rad.	Δ	Tan.	Len.	NO.	Rad.	Δ	Tan.	Len.
1	20.00'	90° 39' 09"	20.23'	31.64'	24	55.00'	142° 26' 46"	101.77'	136.74'
2	"	89° 20' 51"	19.77'	31.19'	25	"	19° 19' 09"	9.36'	18.55'
3	30.00'	26° 36' 17"	7.09'	13.93'	26	"	42° 46' 19"	21.53'	41.06'
4	55.00'	143° 58' 22"	109.14'	138.20'	27	"	45° 20' 37"	22.98'	43.53'
5	"	55° 20' 52"	28.84'	53.13'	28	"	35° 00' 47"	17.35'	33.61'
6	"	55° 03' 33"	28.67'	52.85'	29	"	33° 39' 57"	16.59'	32.22'
7	90.47'	28° 14' 20"	22.76'	44.59'	30	20.00'	89° 14' 12"	24.66'	46.72'
8	30.00'	118° 14' 20"	44.65'	61.91'	31	"	90° 45' 48"	30.12'	57.52'
9	60.50'	248° 29' 34"	109.79'	138.20'	32	49.47'	28° 14' 20"	12.44'	24.38'
10	"	90° 00' 00"	40.50'	63.62'					
11	"	63° 32' 34"	25.08'	44.92'					
12	"	114° 57' 30"	63.52'	81.26'					
13	30.00'	77° 26' 10"	24.05'	40.55'					
14	69.97'	96° 26' 46"	78.32'	117.78'					
15	"	28° 14' 20"	17.60'	34.49'					
16	"	32° 28' 36"	20.38'	39.67'					
17	"	39° 59' 18"	25.46'	48.83'					
18	"	23° 58' 32"	14.86'	29.28'					
19	49.47'	96° 26' 46"	55.37'	83.27'					
20	90.47'	2° 50' 10"	2.29'	4.49'					
21	"	21° 08' 28"	16.88'	33.38'					
22	274.57'	7° 49' 30"	18.78'	37.50'					
23	274.57'	7° 49' 30"	20.49'	40.91'					

QUANTITIES

2 1/2" A.C. Paving	3,210.76 Sq. Yds.
2" A.C. Paving	14,544.49 Sq. Yds.
Curb & Gutter	6,929.97 Lin. Ft.
Sidewalk	441.31 Sq. Yds.
Valley Gutter	1,032.80 Sq. Ft.

APPROVALS

City Engineer [Signature] 1-20-65 Date
Field Engineer [Signature] 1-20-65 Date

D				
C				
B				
A				
REV.	DATE	DESCRIPTION	BY	APPR.
AMENDED RANCHO NEVADA ESTS. UNIT #1 STREET PLAN & PROFILE				
DESIGNED	TO	TROJAN ENGINEERING, INC.		57-3
DRAWN	TO	LAS VEGAS NEVADA		SHEET 5
CHECKED	UP	APPROVED	DATE 12-15-64	OF 14

1074-2575-1