
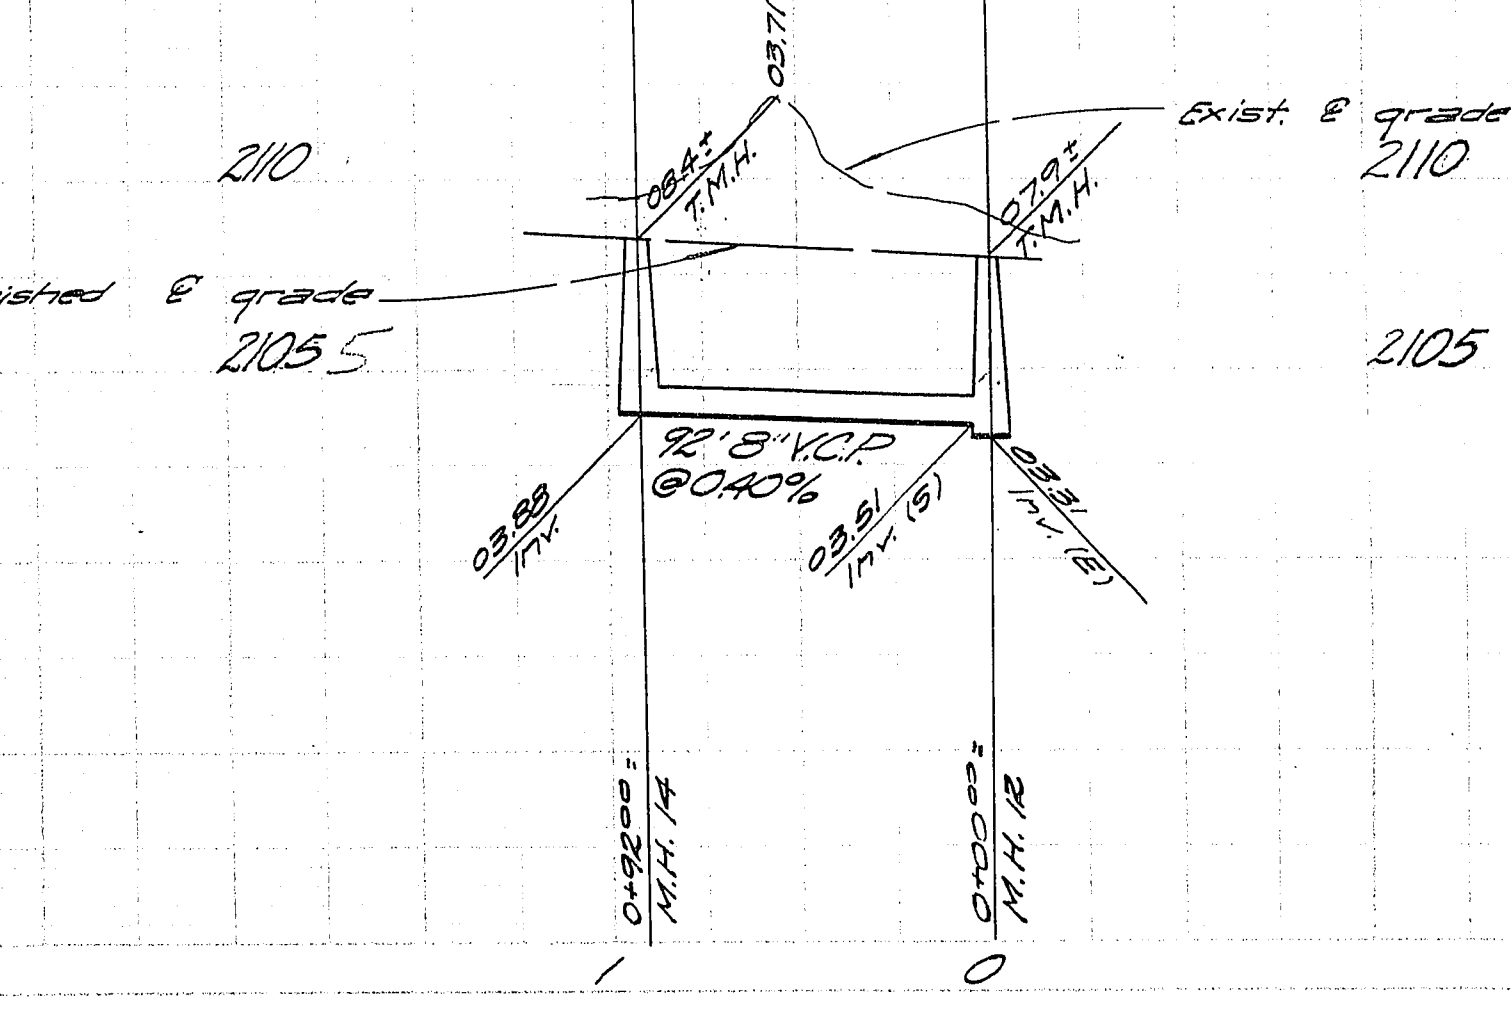
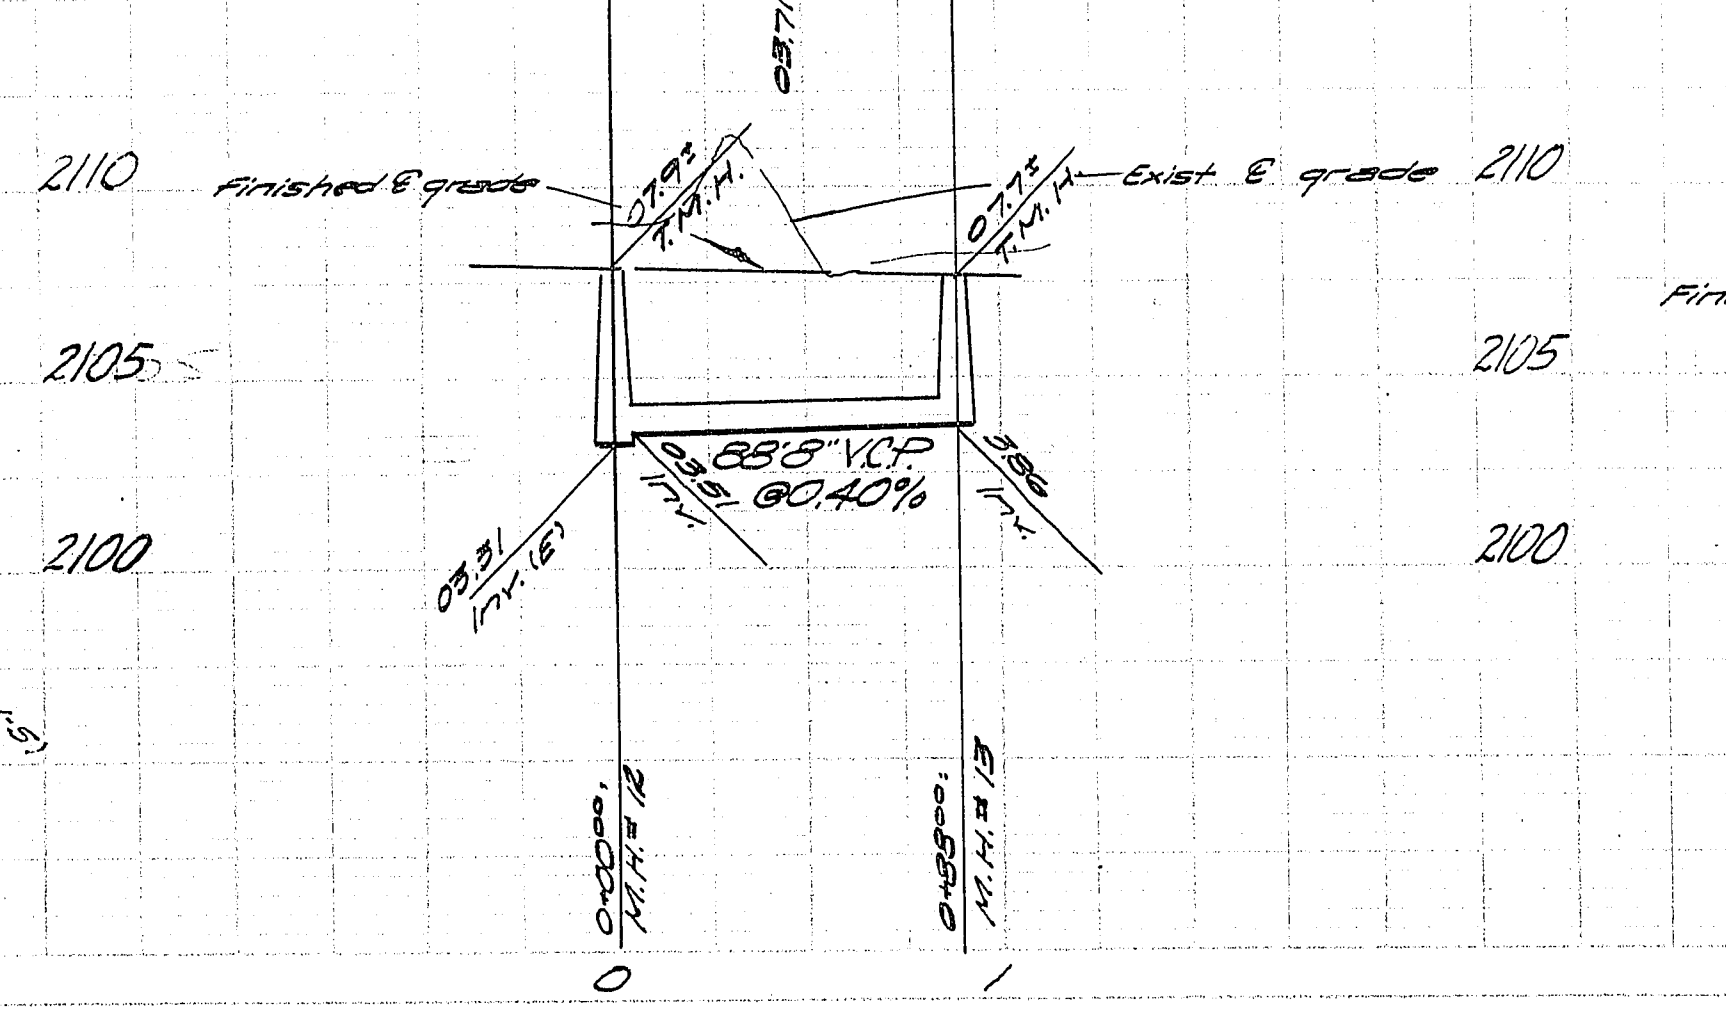
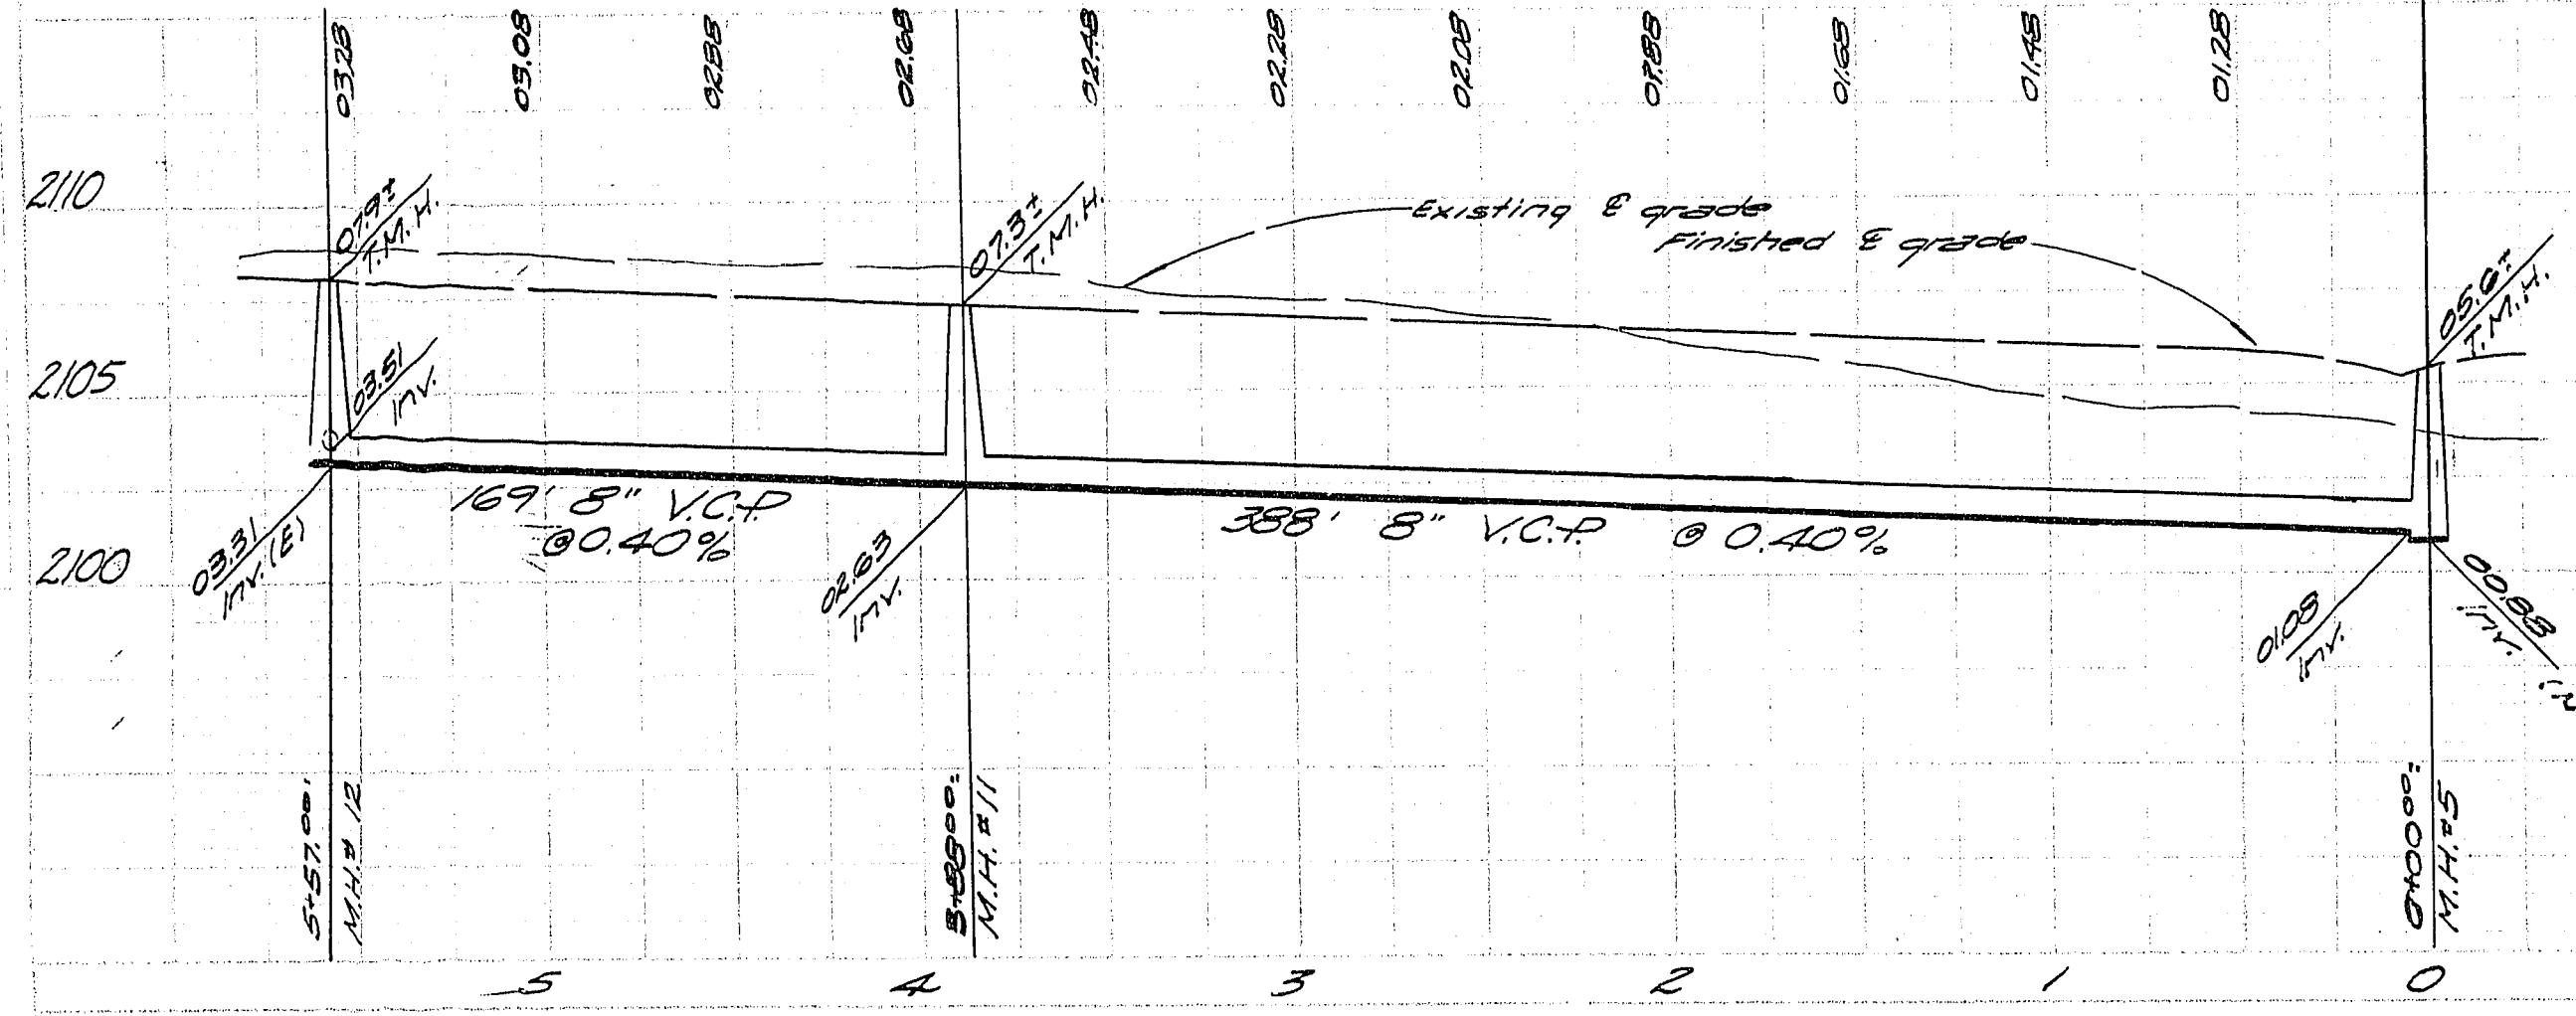
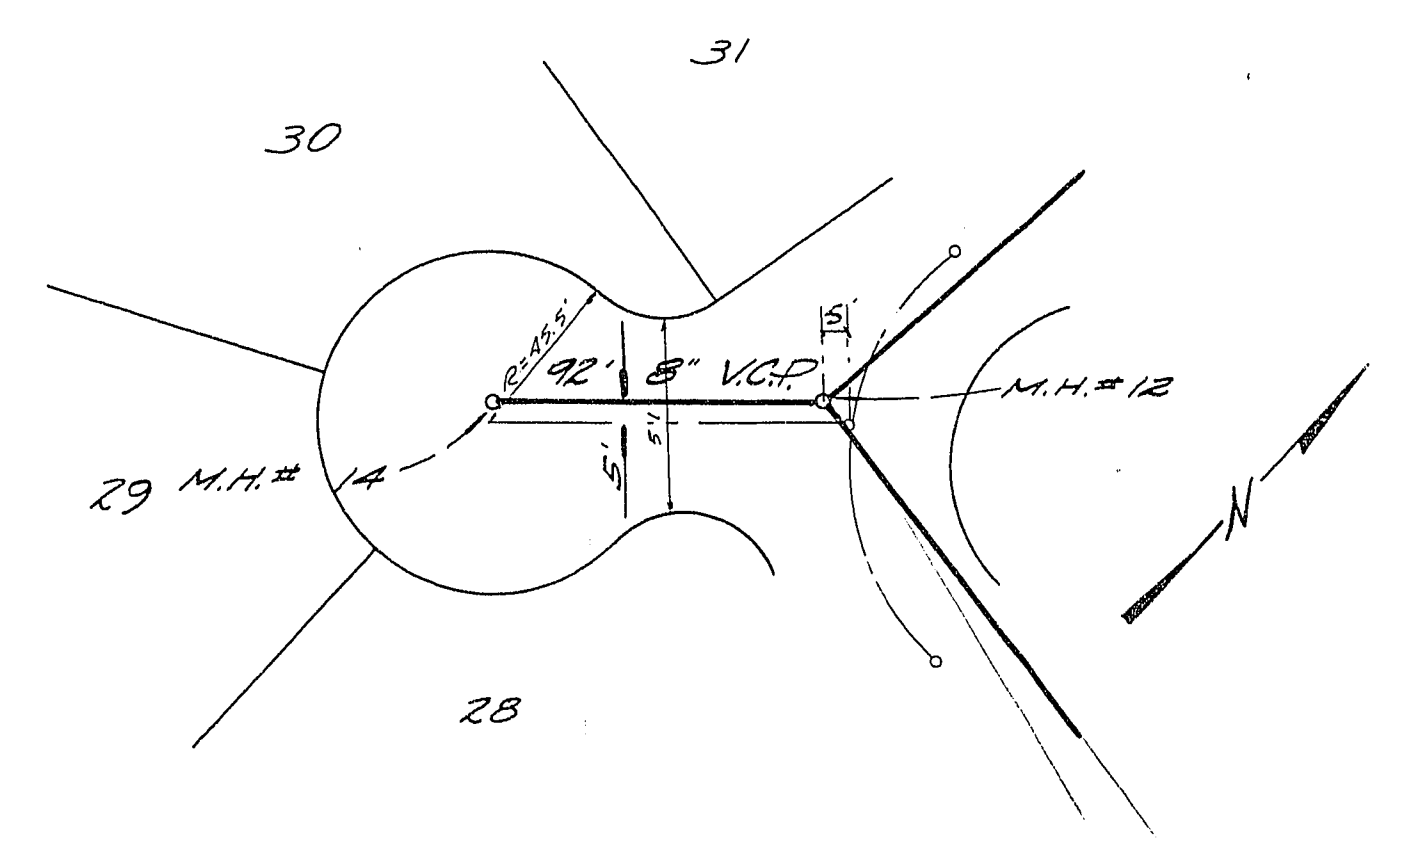
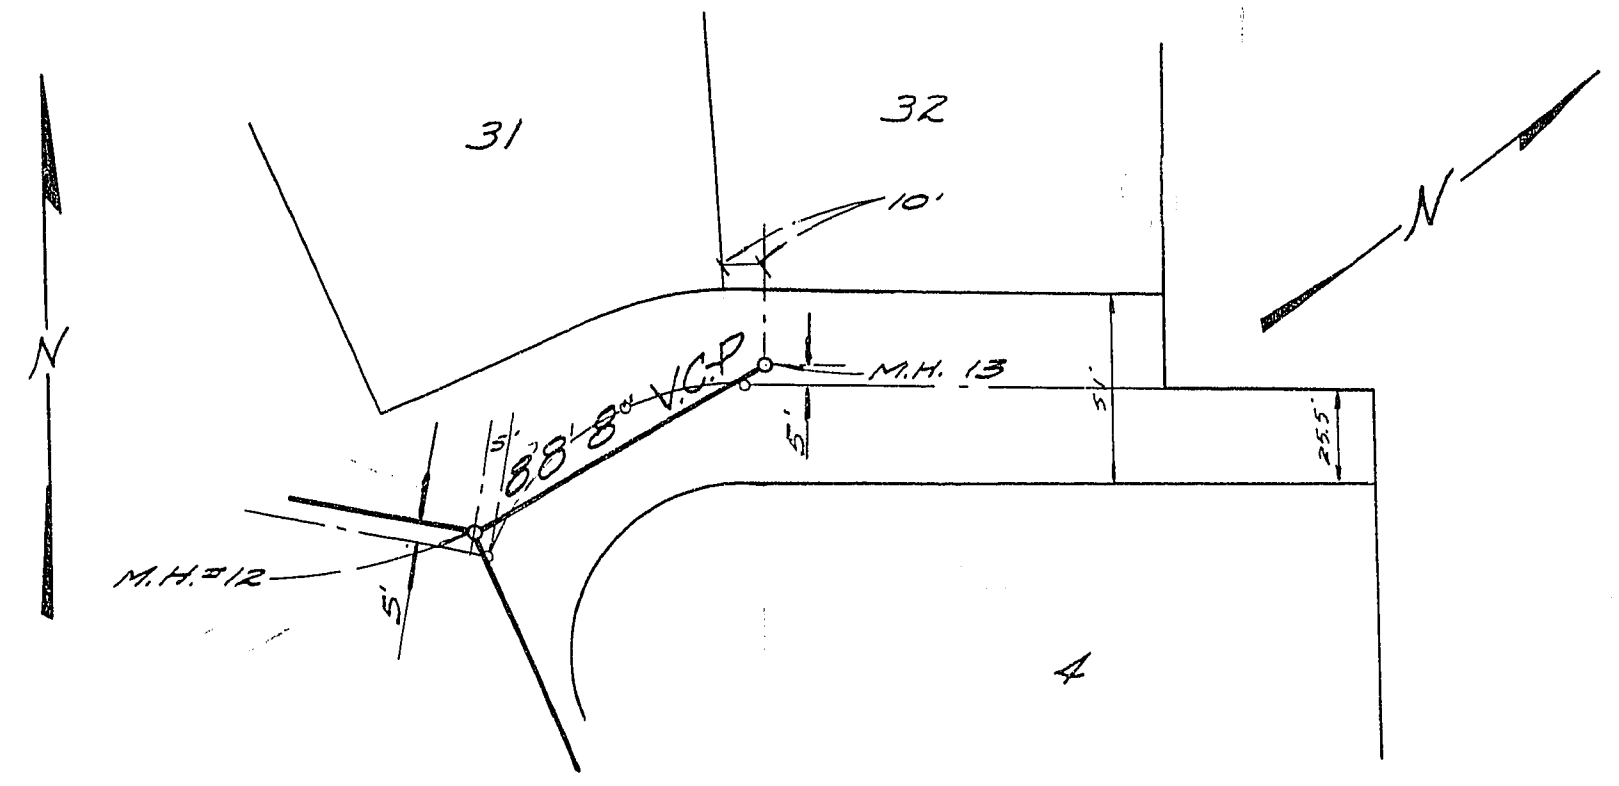


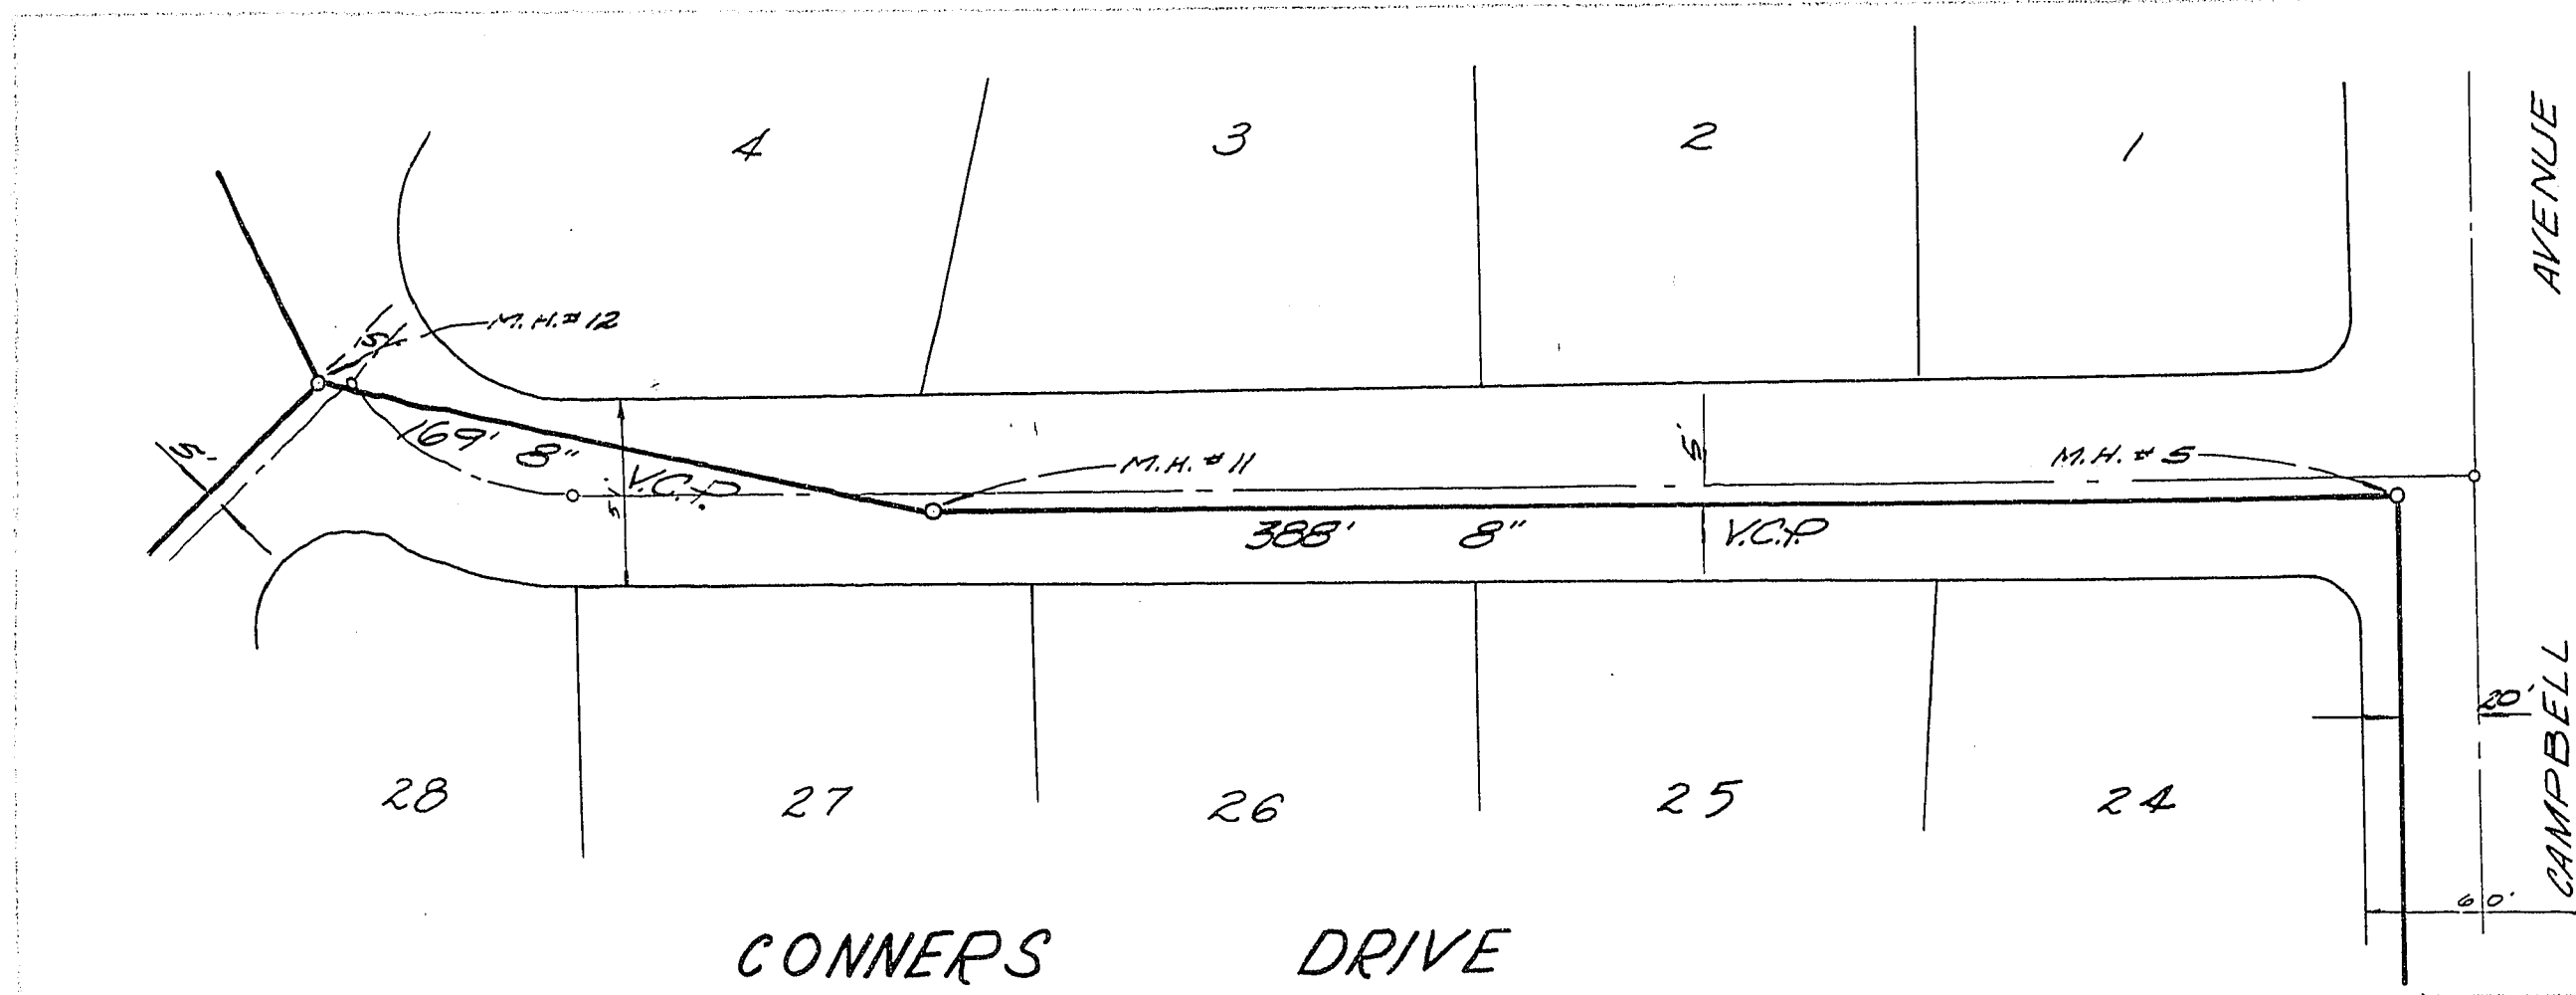

APPROVALS

[Signature] 1-15-65
City Engineer Date

[Signature] 1-15-65
Supt. of Sanitation Date

D					
C					
B					
A					
REV	DATE	DESCRIPTION	BY	APPR.	
Amended Rancho Nevada Est.					
UNIT #1					
SEWER PLAN & PROFILE					
CONNERS DR. CANYON DR. CANYON CR.					
Scale Horiz 1"=50' Vert 1"=5'					
DESIGNED	TROJAN ENGINEERING, INC.				SW-4
DRAWN	800 W. BONARZA RD. SUITE D				10
	LAS VEGAS, NEVADA				OF 14
CHECKED	APPROVED	<i>[Signature]</i>	DATE	1-15-65	