
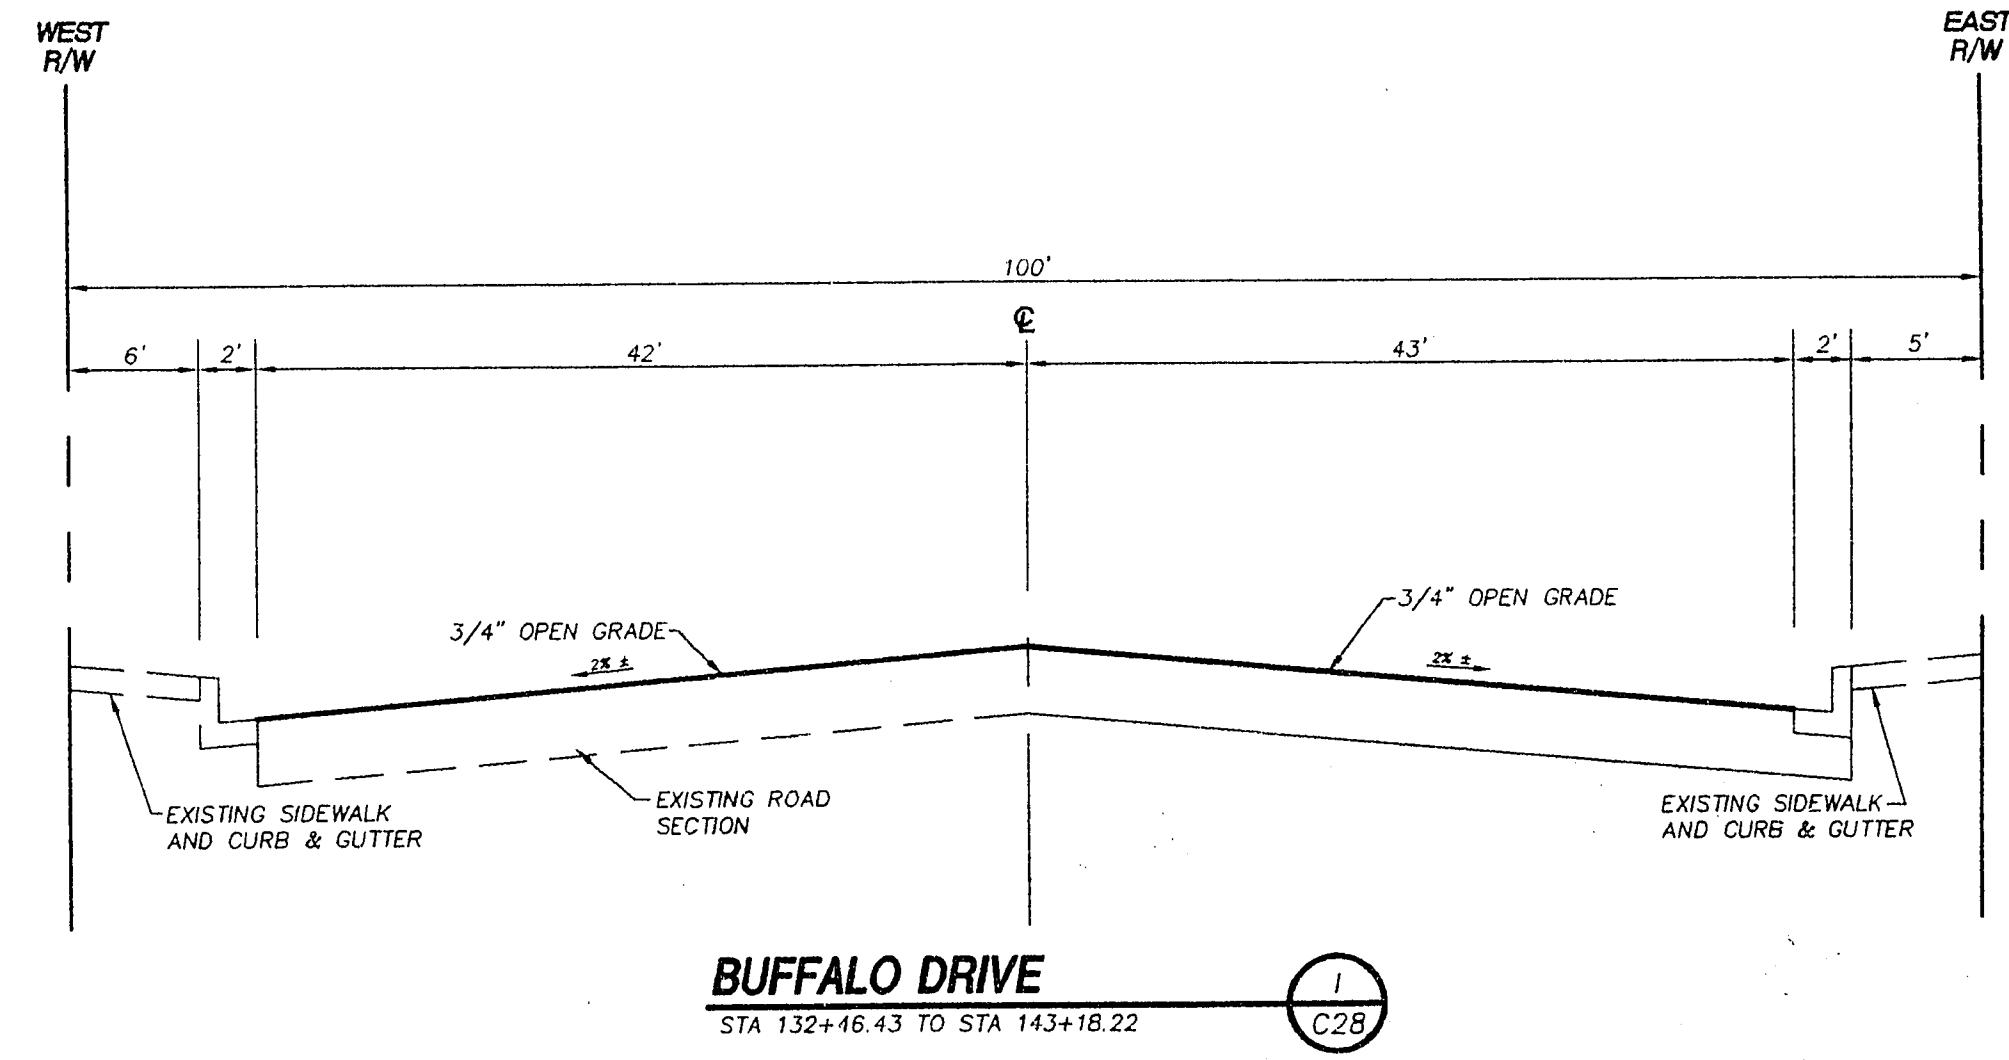
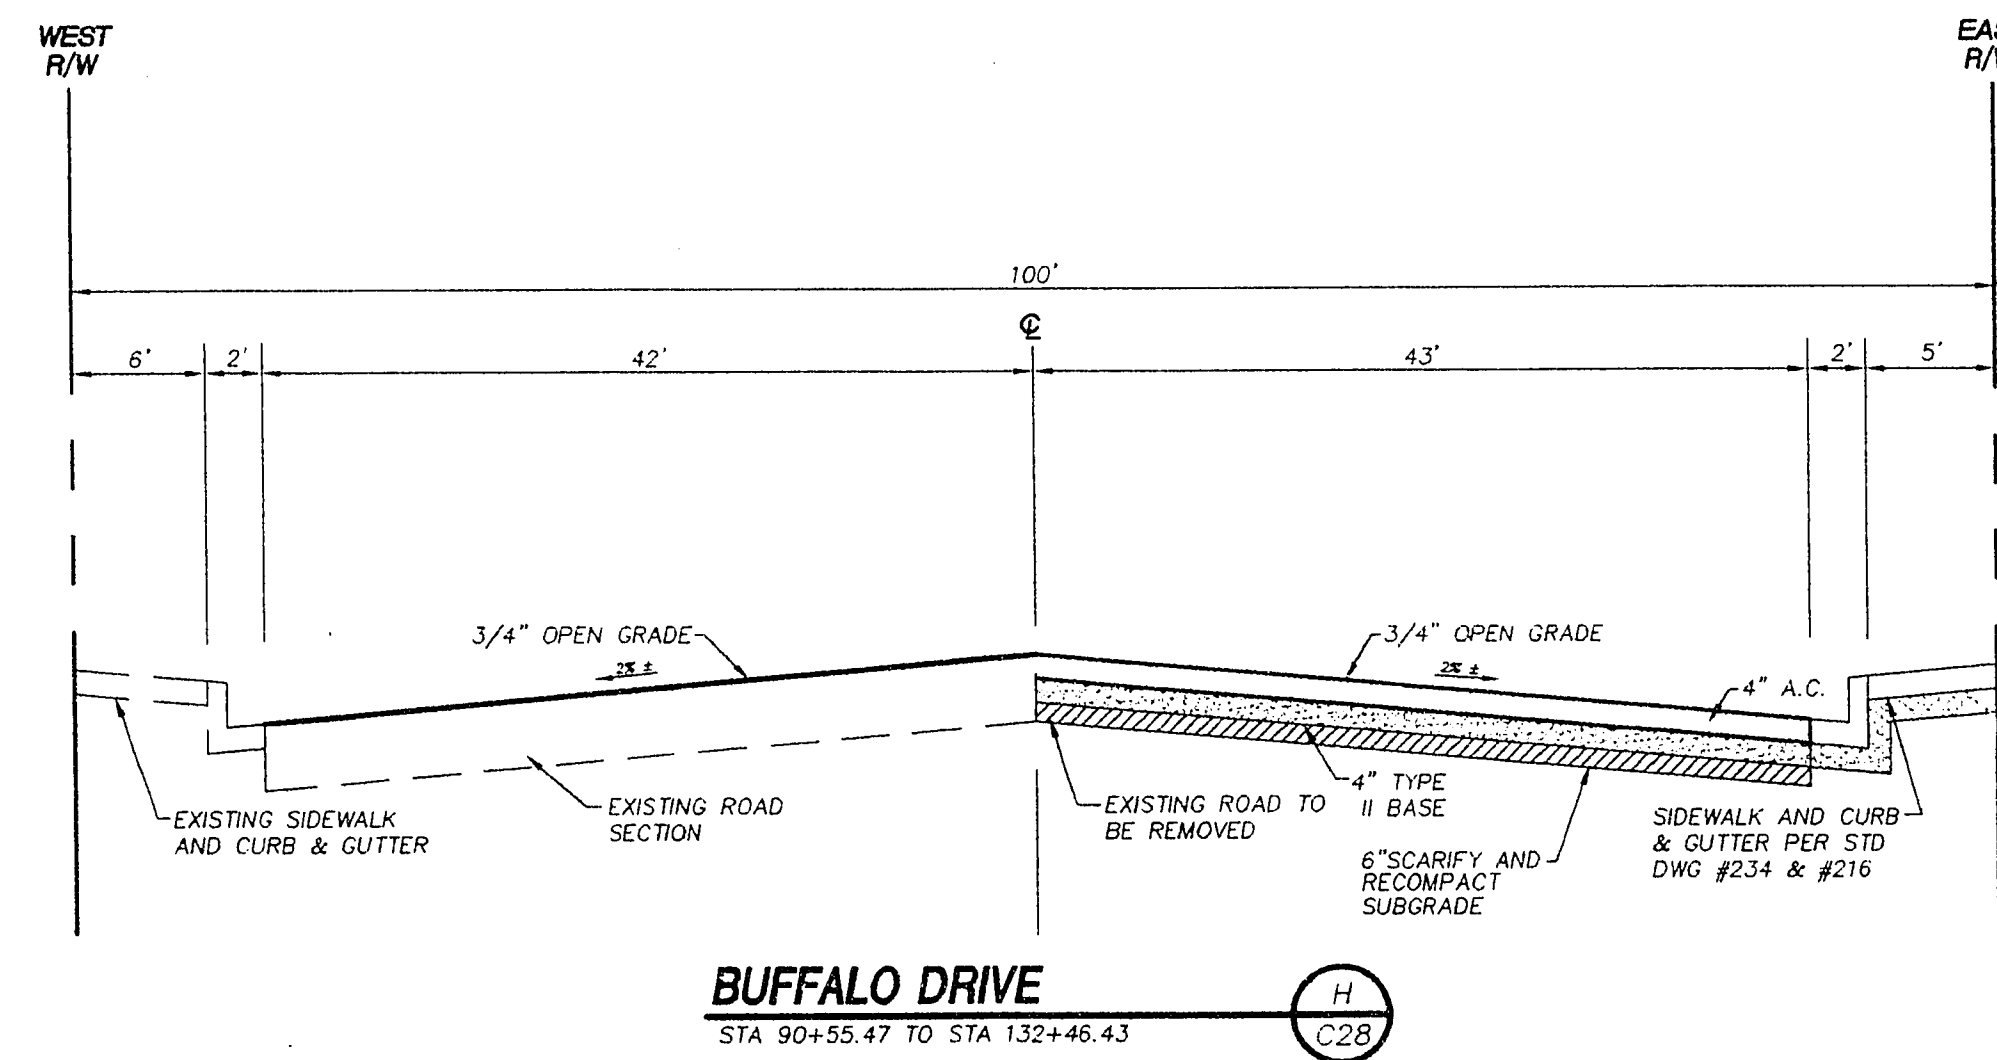
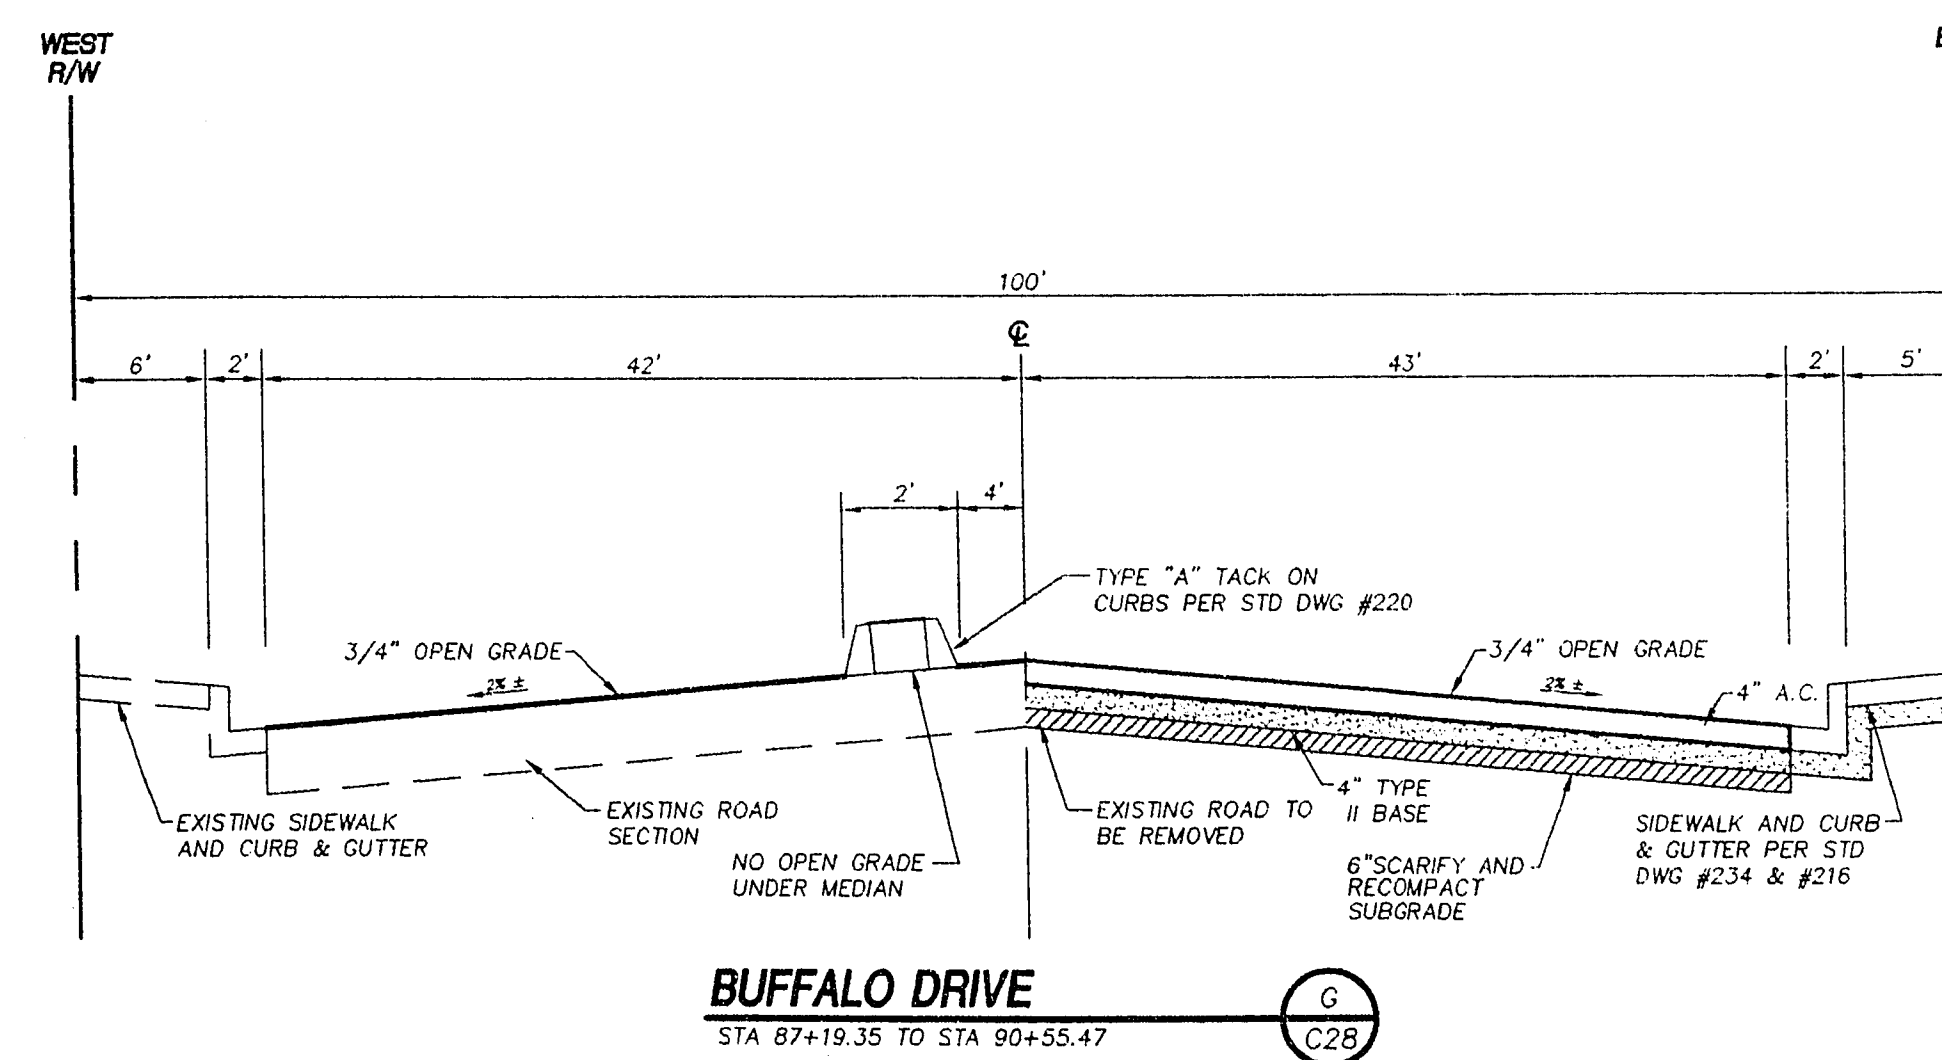
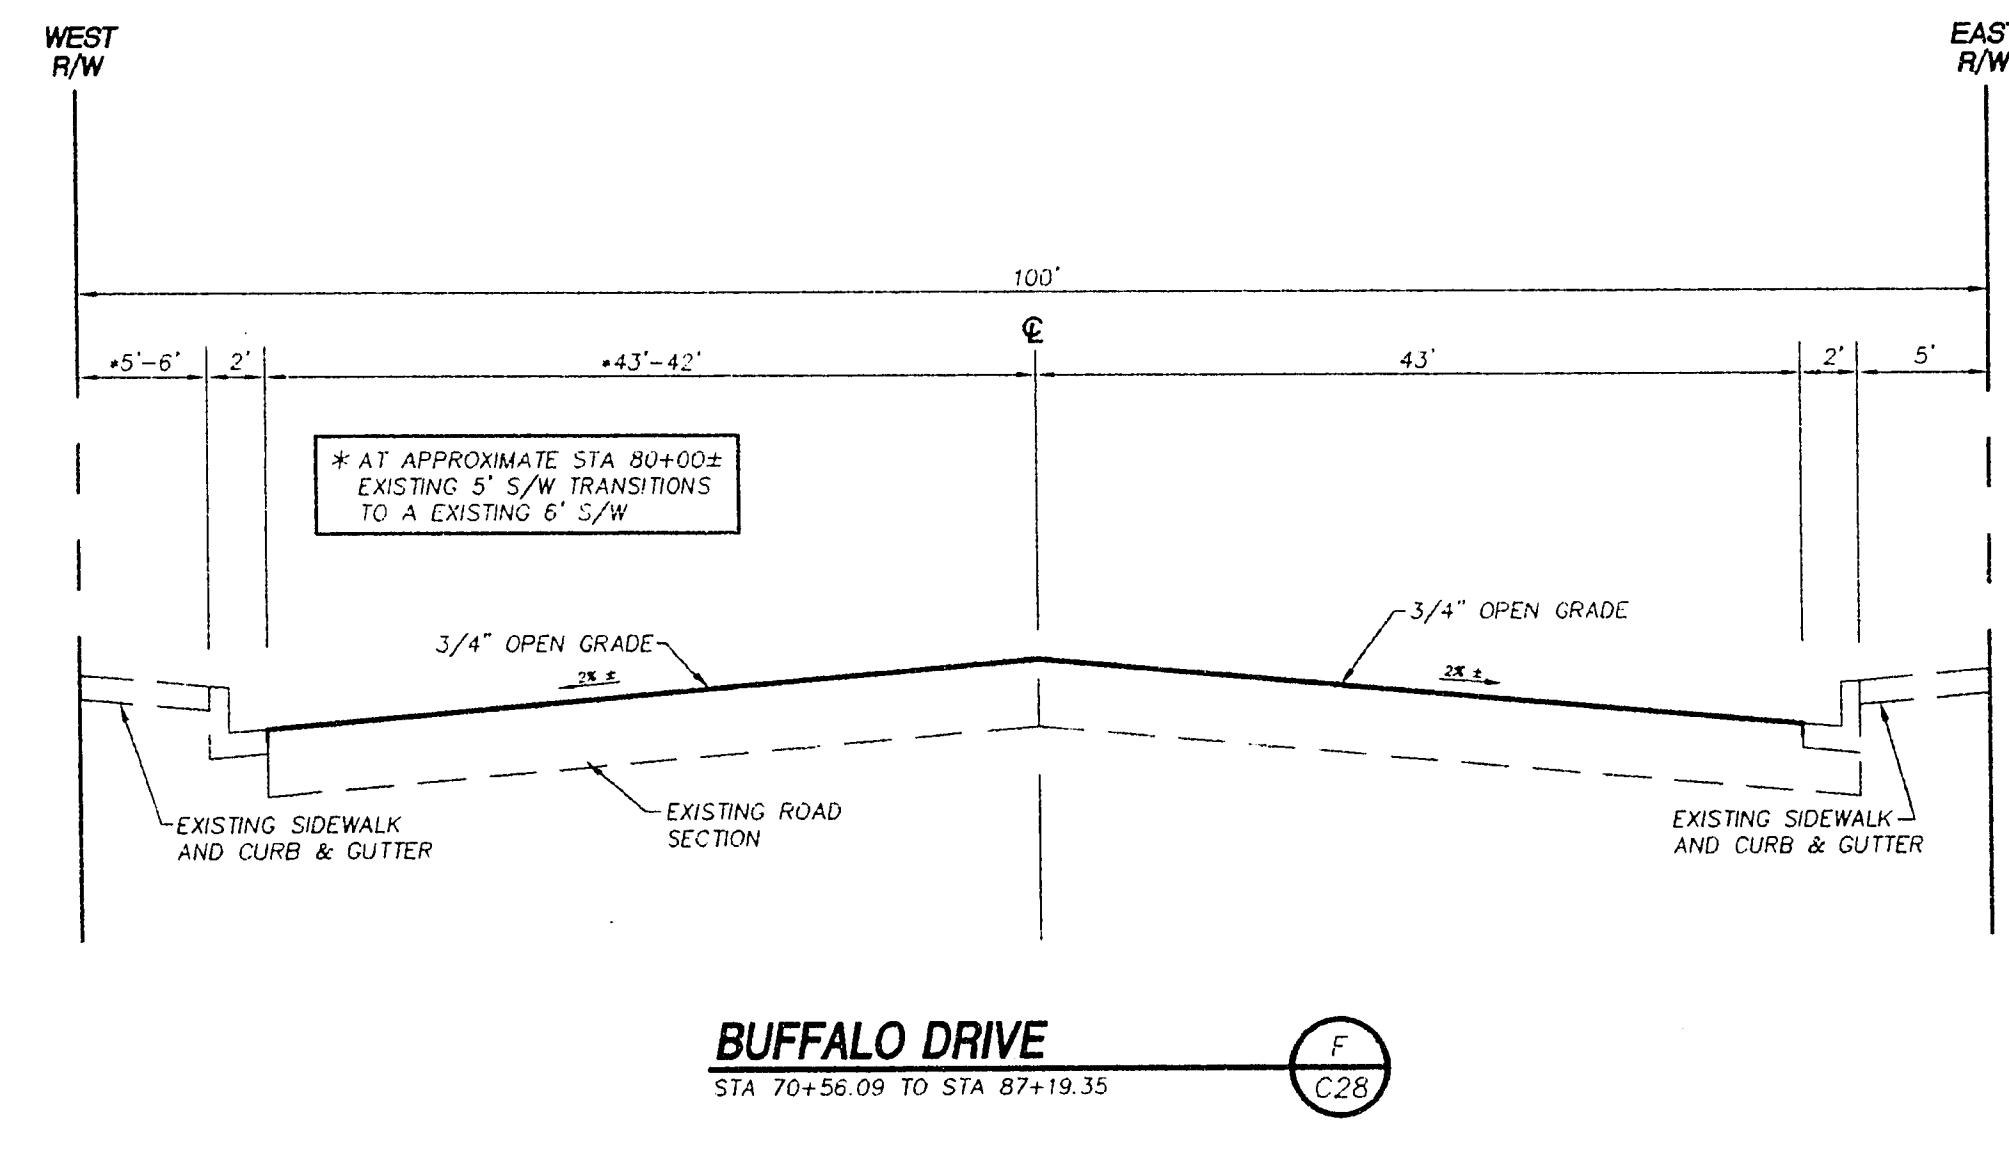
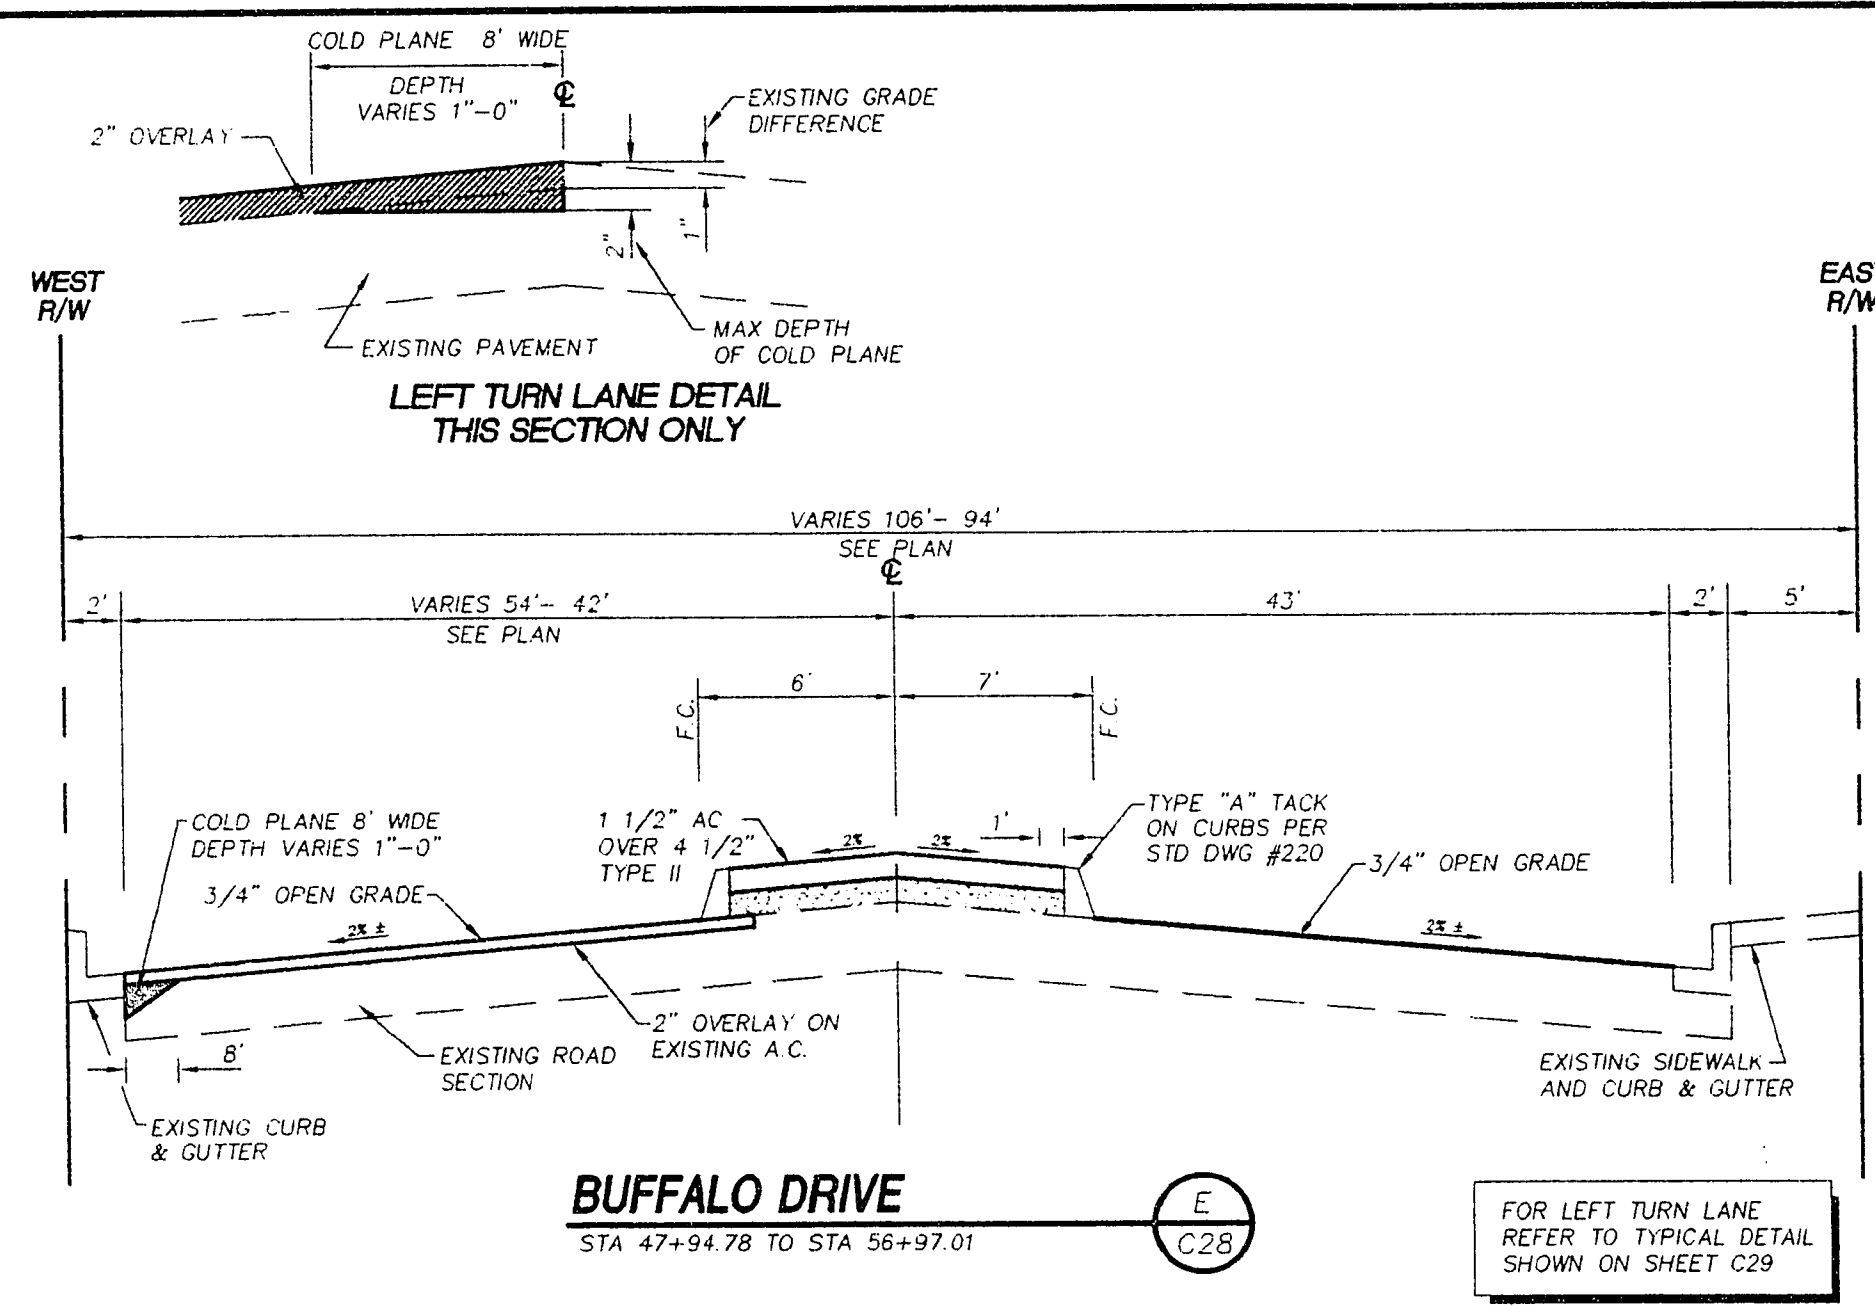
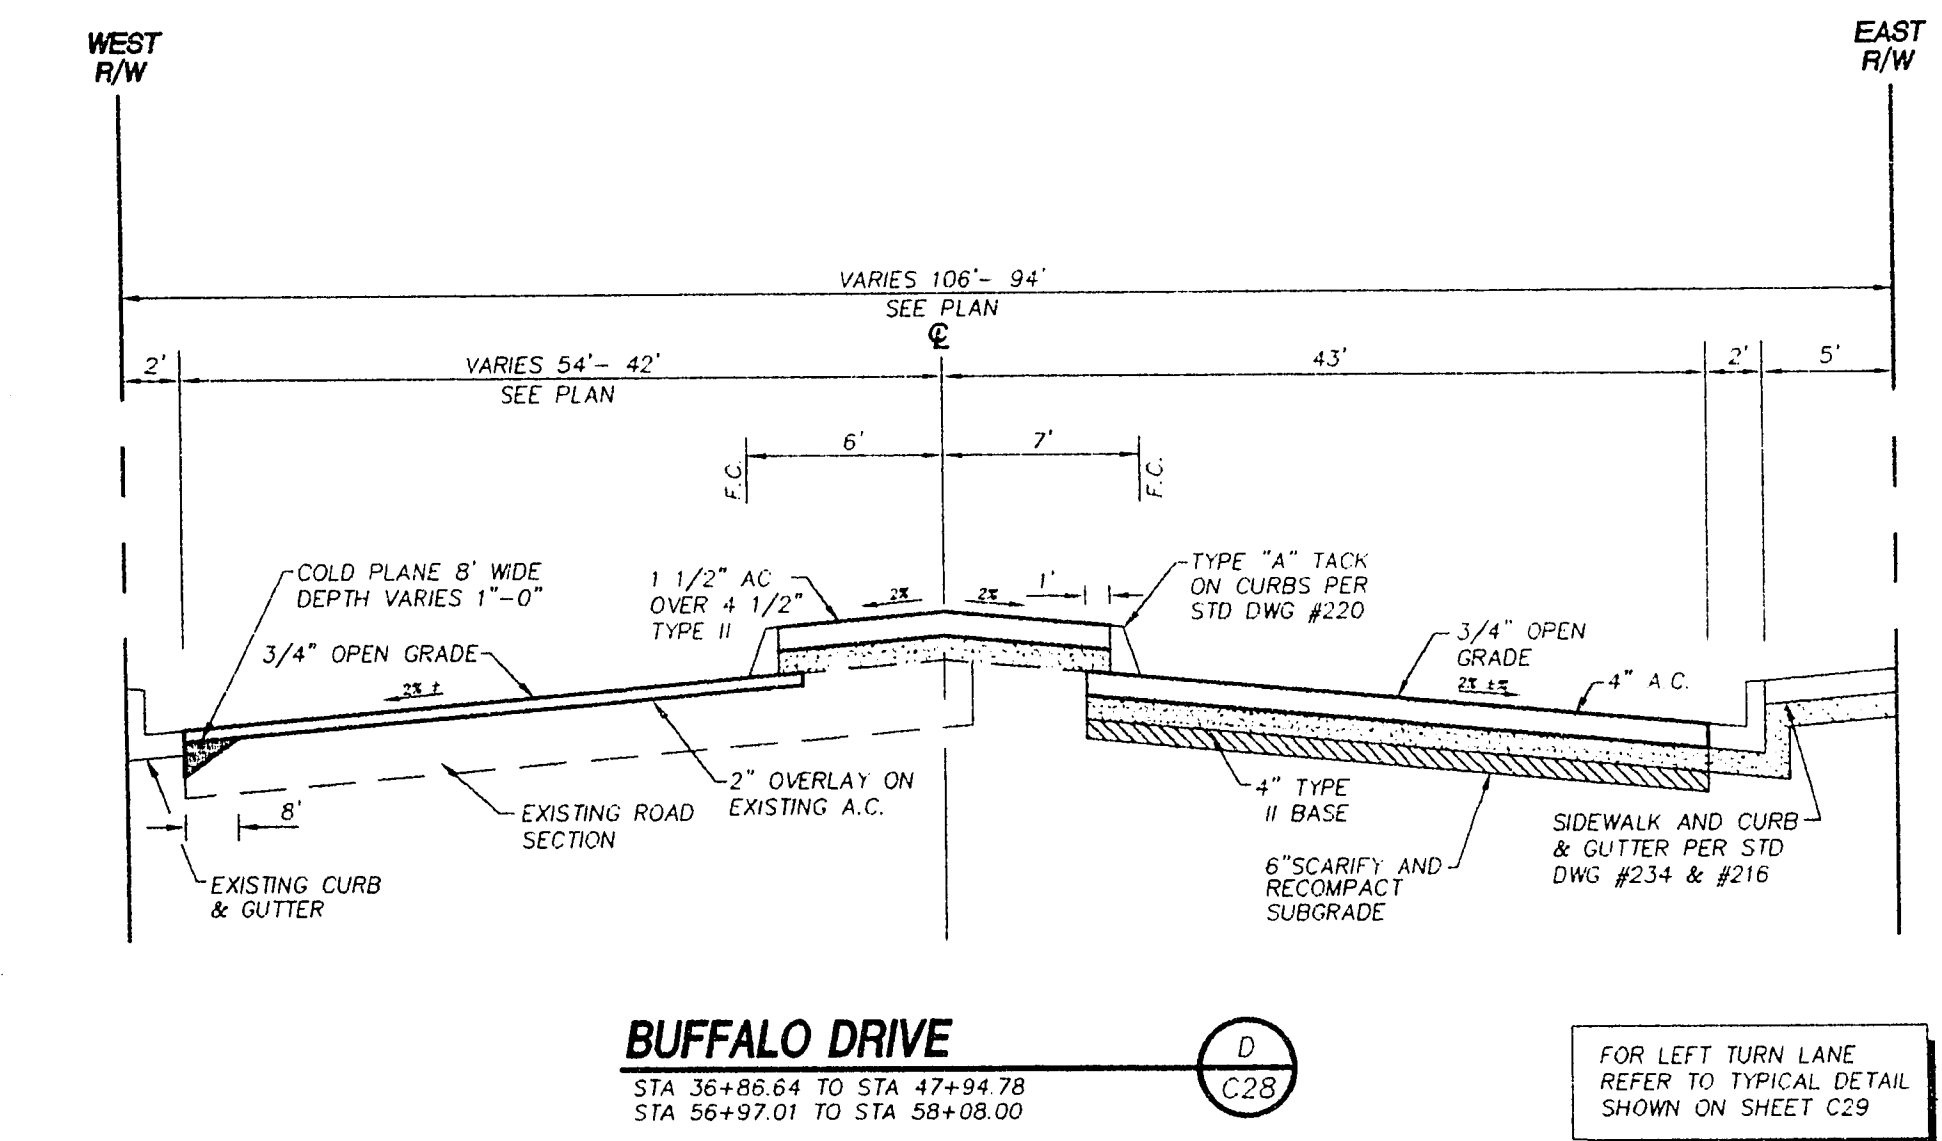
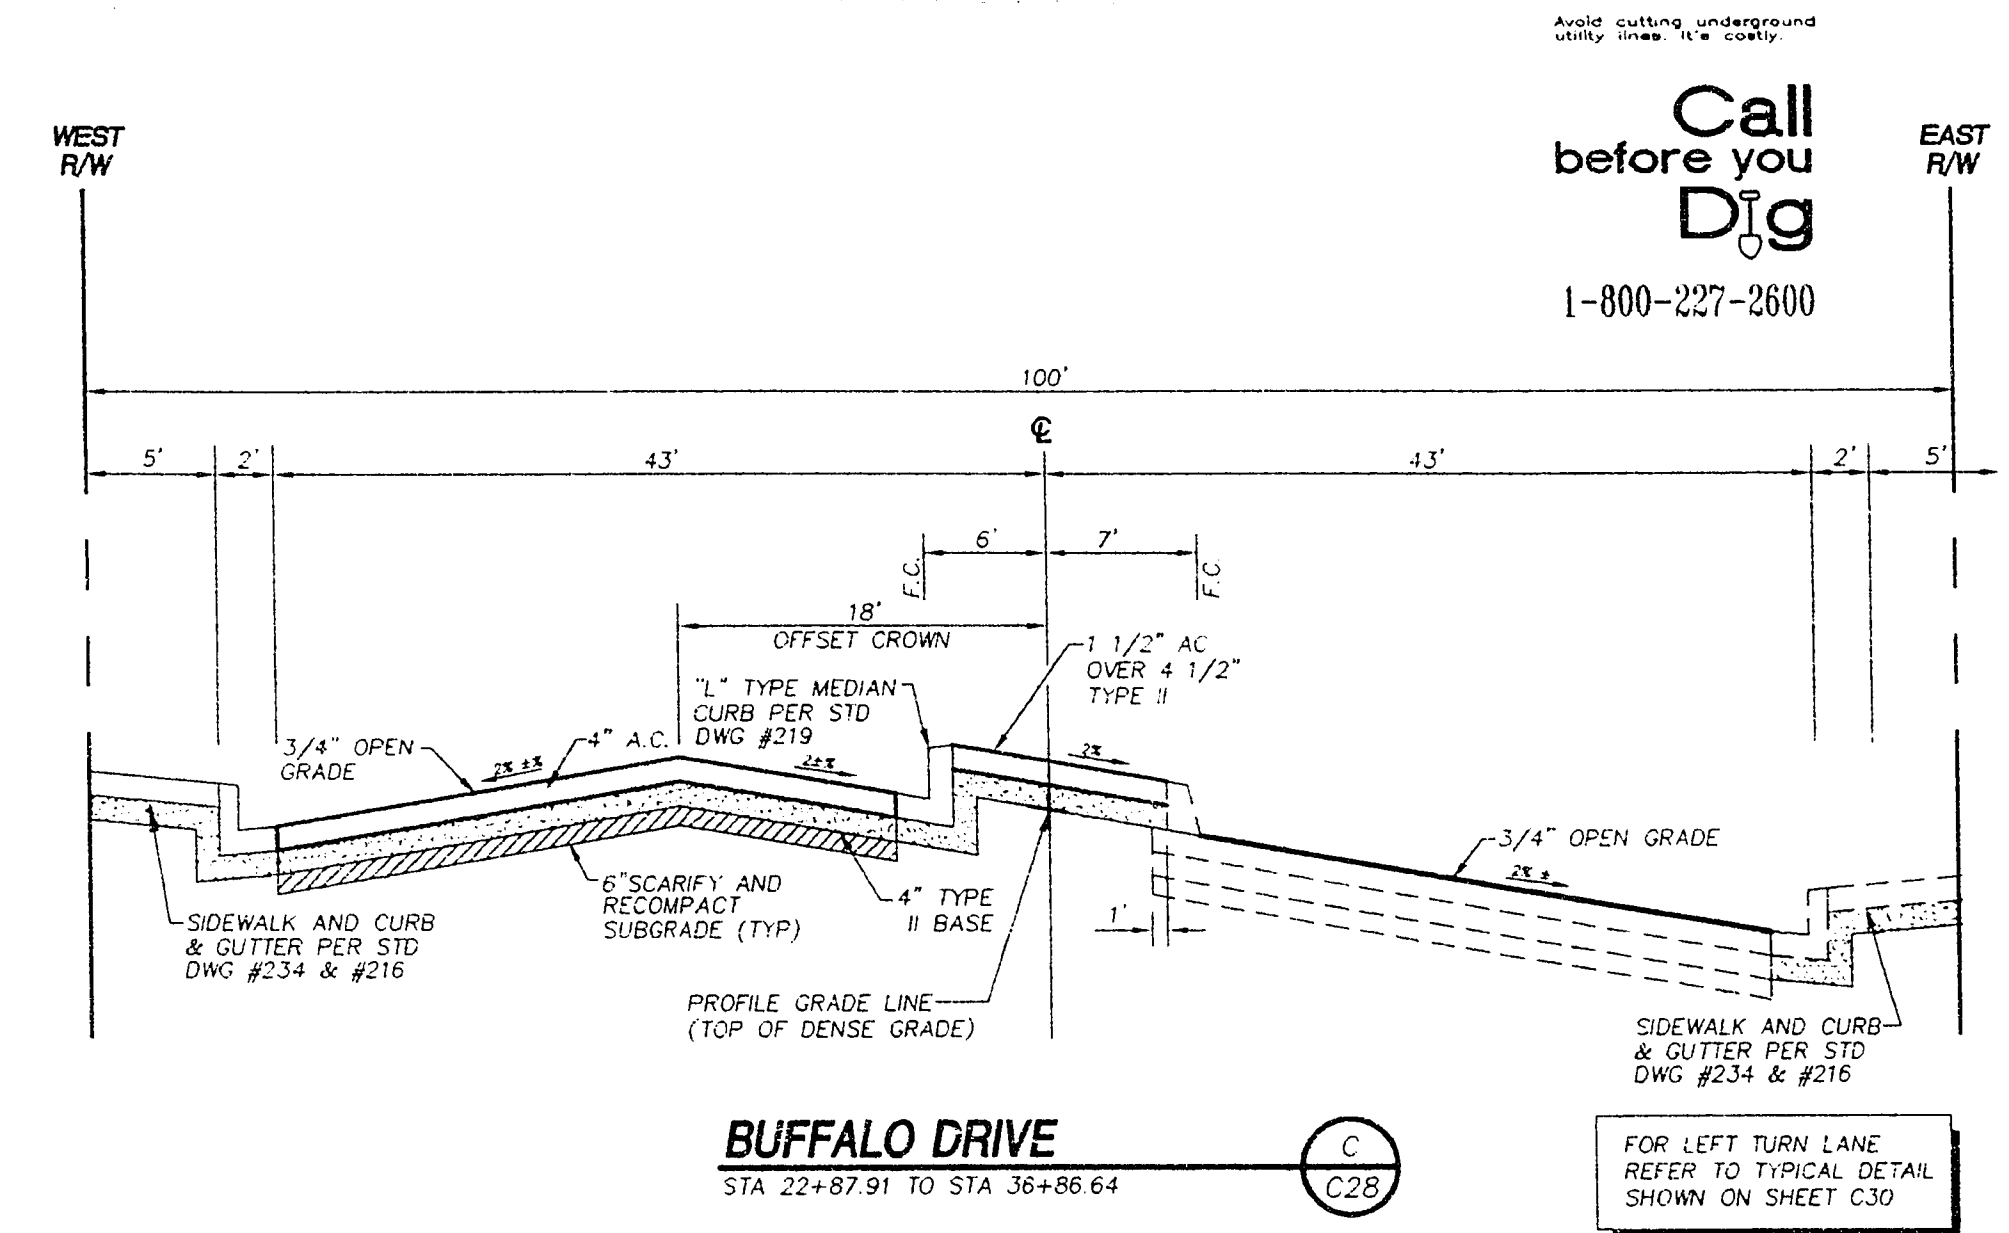
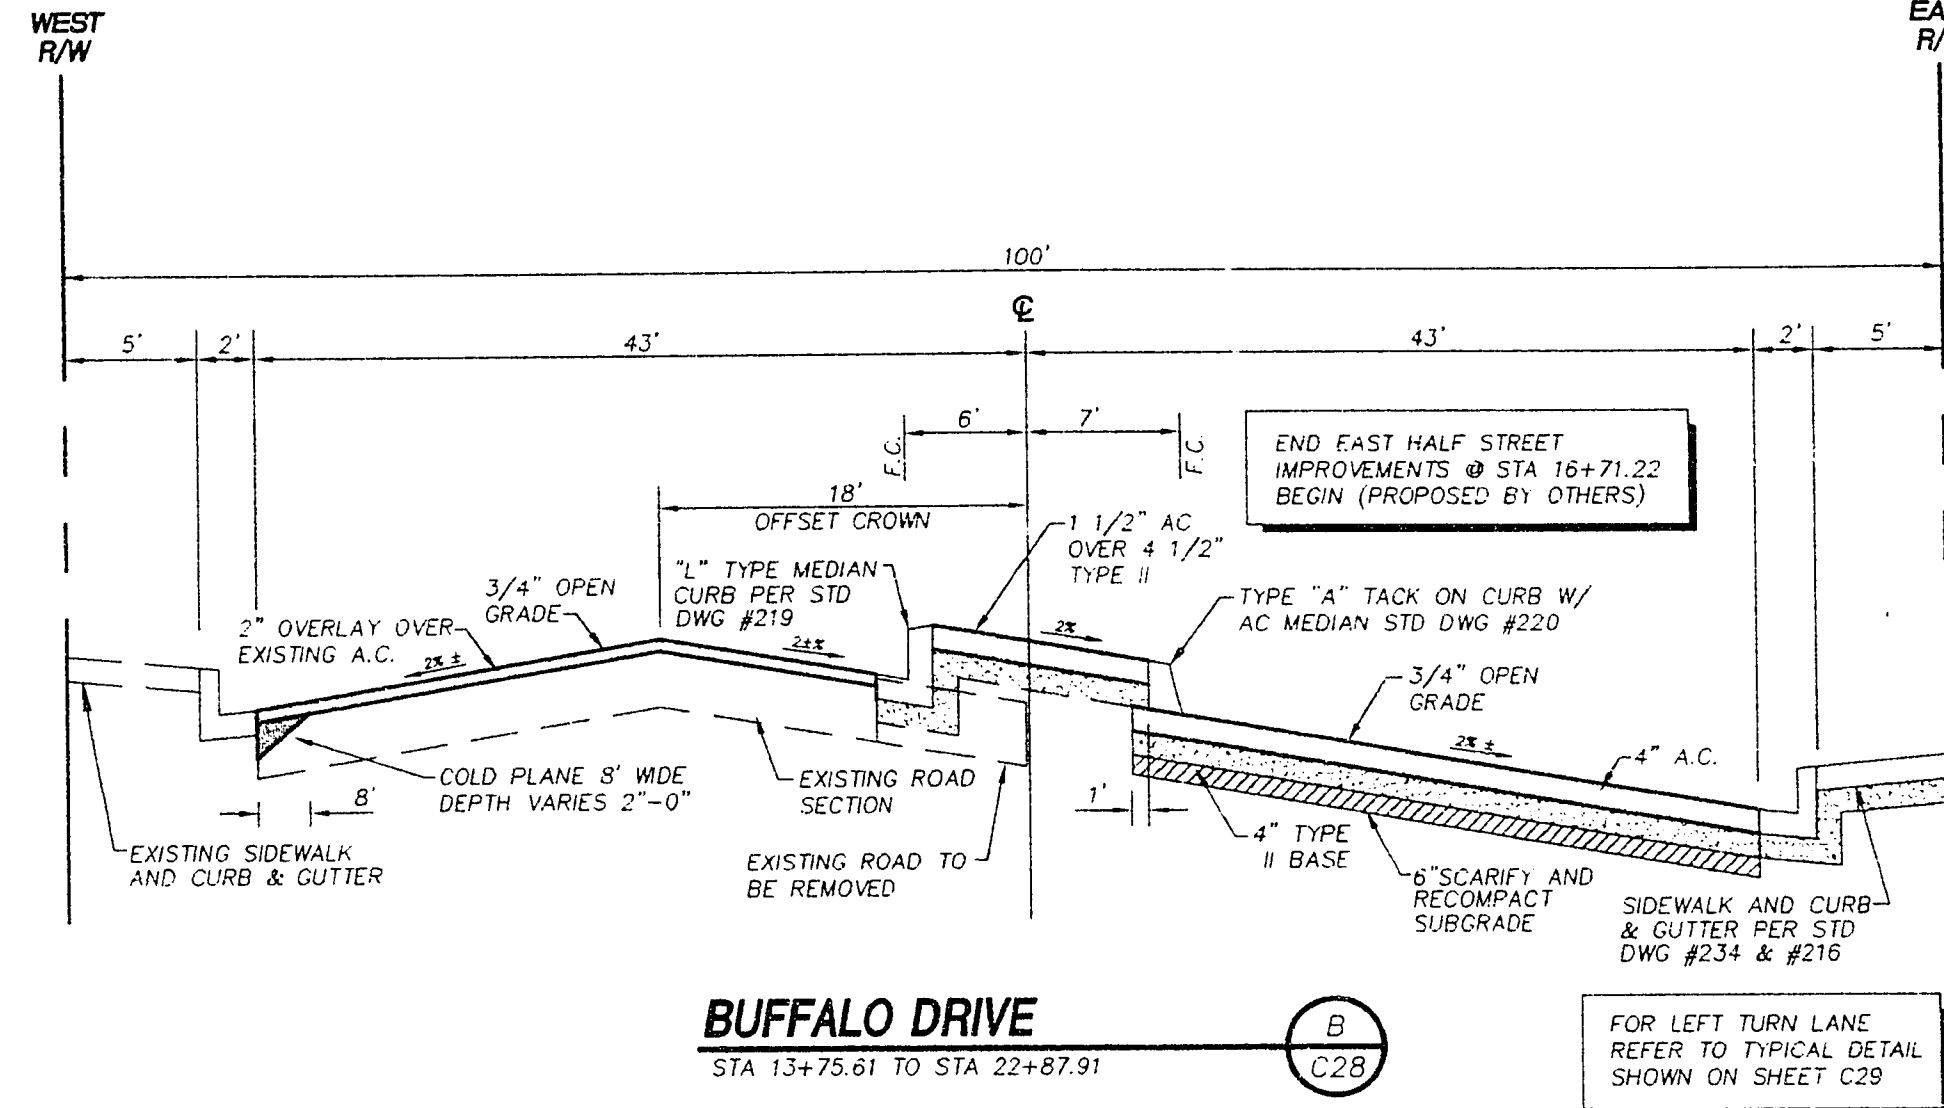


22-2-70

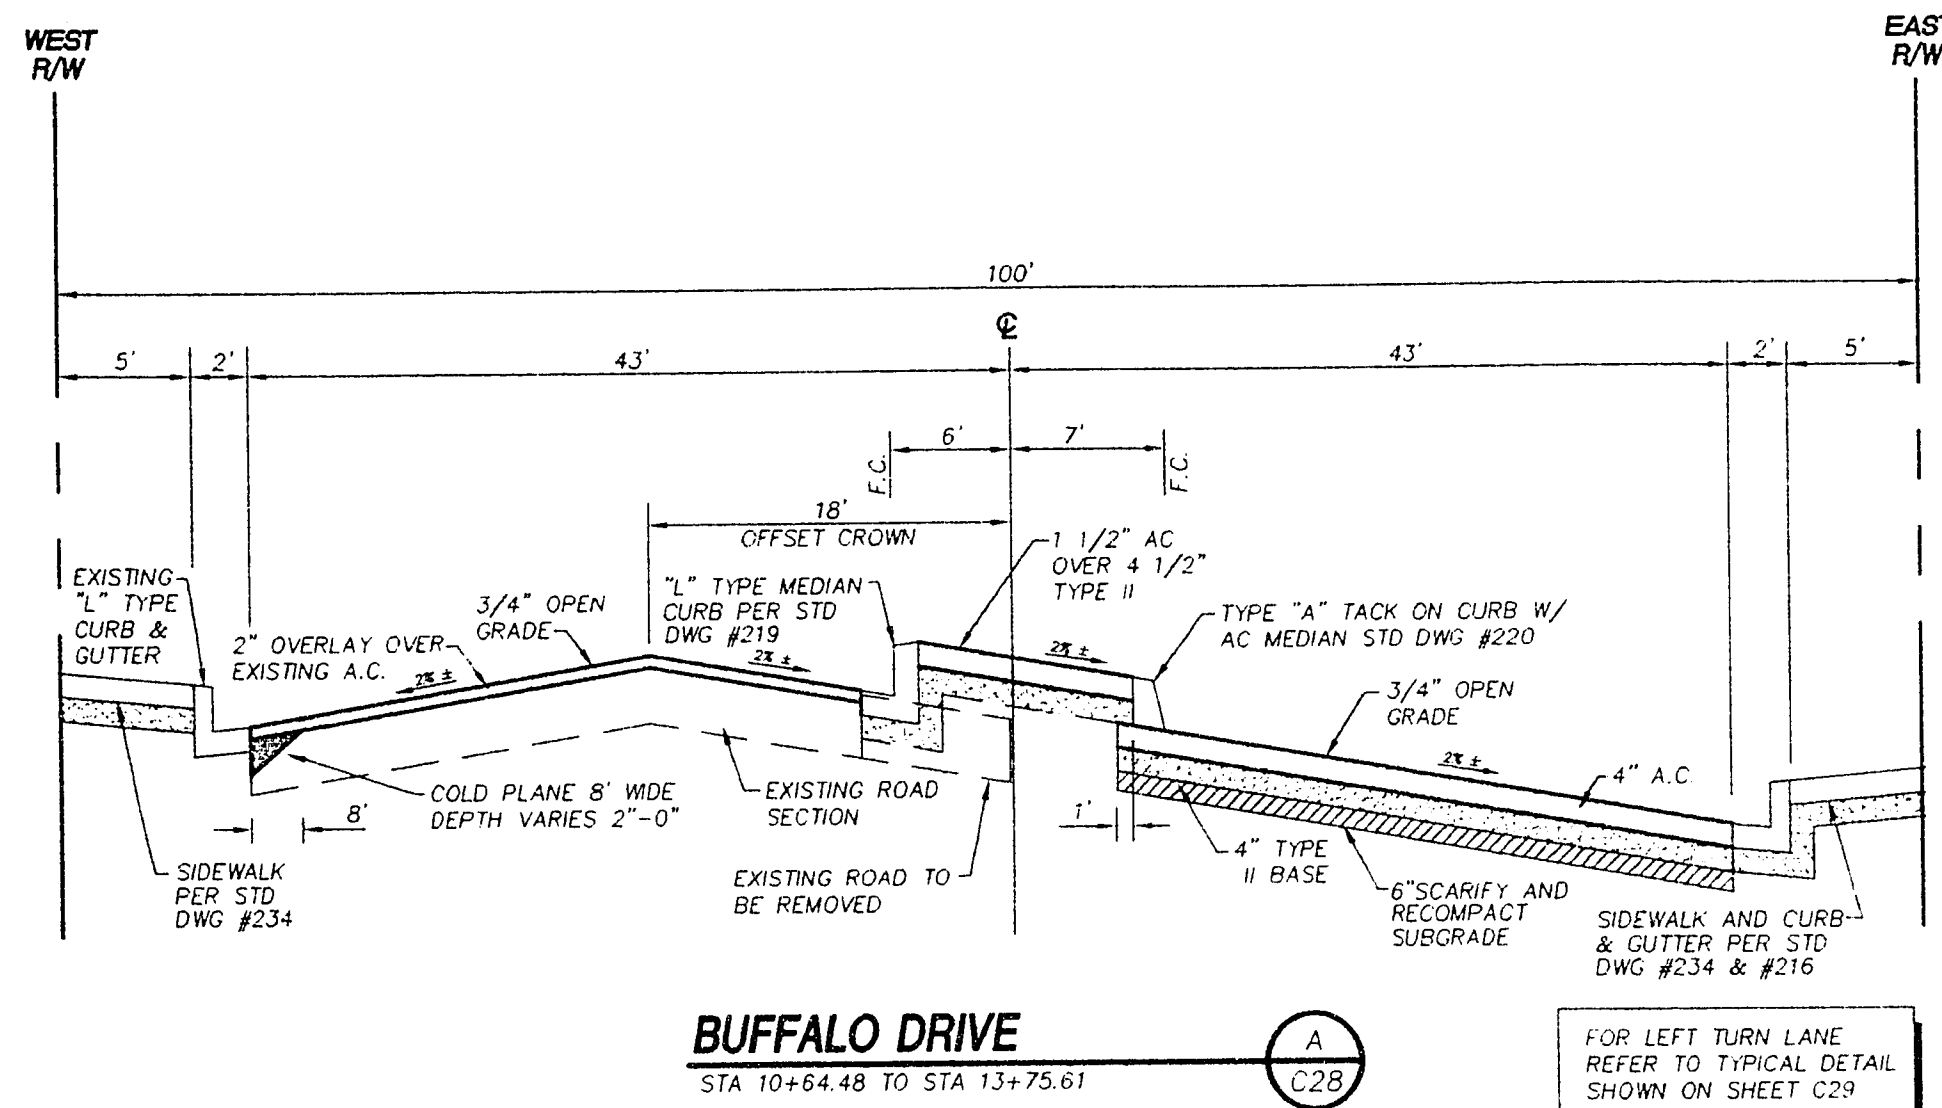

REVISIONS				
REV.	DESCRIPTION	BY	DATE	APPROVAL

Scale

HORIZONTAL : NOT TO SCALE

VERTICAL :

Job No. 7158.705

POST, BUCKLEY, SCHUH & JERNIGAN

901 North Green Valley Pkwy
Suite 100
Henderson, Nevada 89014
Telephone: 702/263-7225
Fax: 702/263-7200

ENGINEERING • PLANNING • SURVEYING • CONSTRUCTION SERVICES

DESIGNED BY: AAS

DRAWN BY: JCN

CHECKED BY: WEH

FILE NO.: 705IMP

DWG NO.: 705-C28

Designed by : AAS Date : 09/15/95

Drawn by : JCN Date : 09/15/95

Checked by : WEH Date : 09/15/95

File No. : 705IMP Dwg No. : 705-C28

City of Las Vegas

BUFFALO DRIVE ROADWAY IMPROVEMENTS

BID No. 96.1730.35

TYPICAL ROADWAY SECTIONS

CITY OF LAS VEGAS DRAWING No. 107-V2314

SHEET C28 28/72