



DISCLAIMER NOTE

UTILITY LOCATIONS SHOWN HEREON ARE APPROXIMATE ONLY. IT SHALL BE THE CONTRACTOR'S RESPONSIBILITY TO DETERMINE THE EXACT HORIZONTAL AND VERTICAL LOCATION OF ALL EXISTING UNDERGROUND AND OVERHEAD UTILITIES PRIOR TO COMMENCING CONSTRUCTION. NO REPRESENTATION IS MADE THAT ALL EXISTING UTILITIES ARE SHOWN HEREON. THE ENGINEER ASSUMES NO RESPONSIBILITY FOR UTILITIES NOT SHOWN OR UTILITIES NOT SHOWN IN THEIR PROPER LOCATION.

Avoid cutting underground utility lines. it's costly.

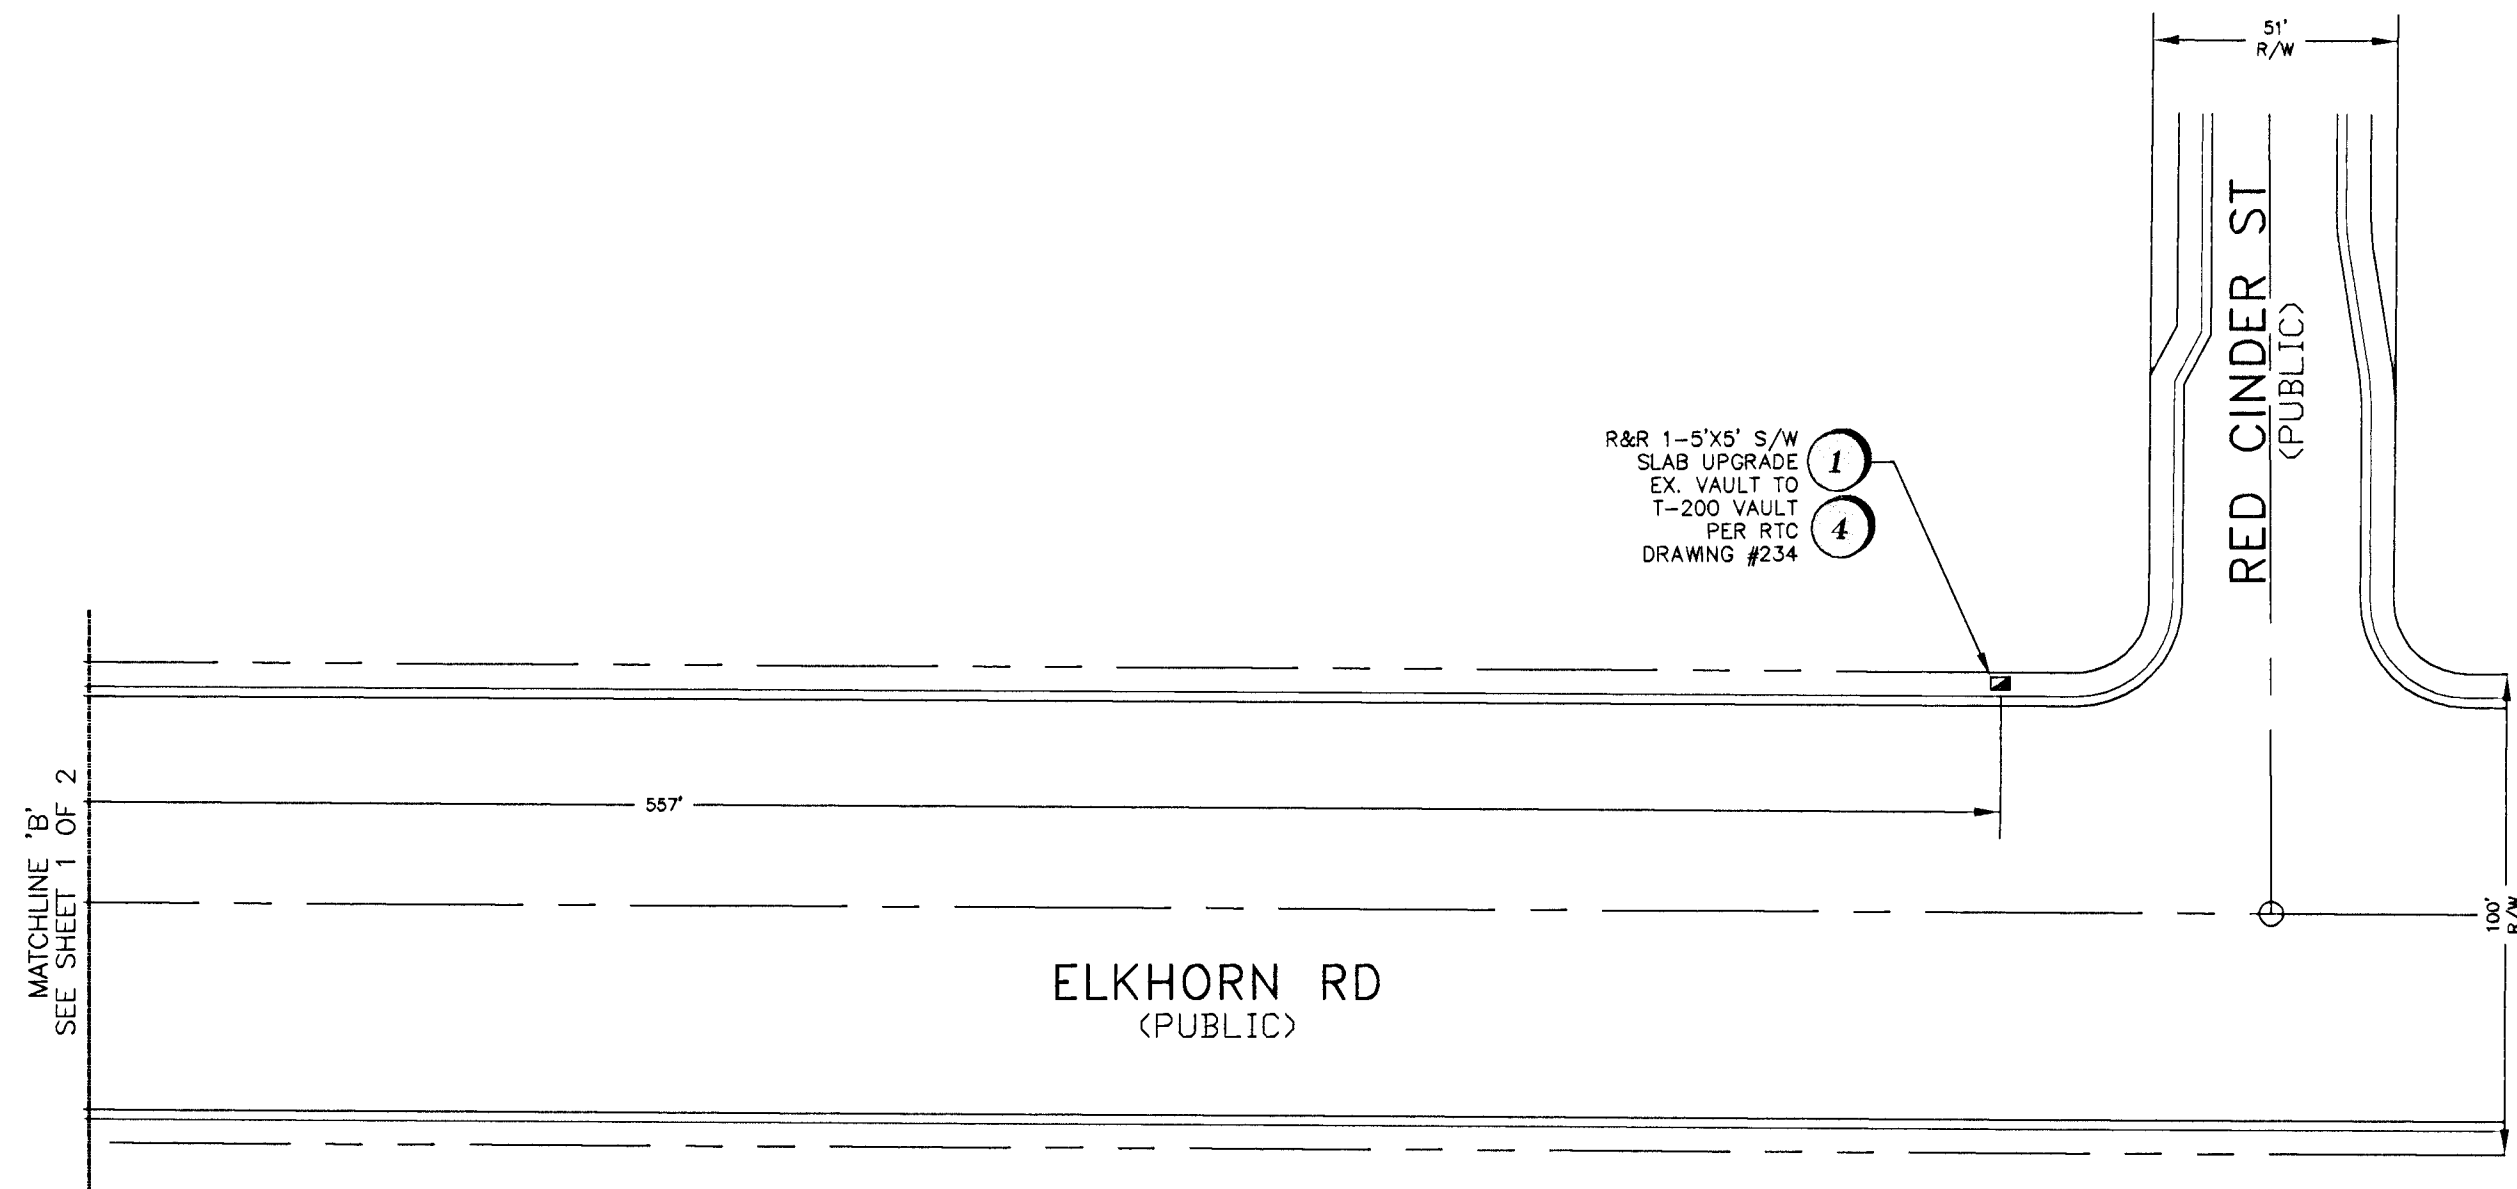


**Call
before you Dig**
OR 1-800-227-2800
UNDERGROUND SERVICE (USA)

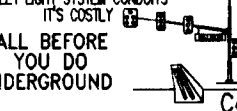

**Call
before you
OVERHEAD**
1-702-227-2929
NCAVIA POWER ENGINEERING AND
SERVICE SERVICES DEPARTMENT

TOTAL BORE	4
TOTAL DIRT TRENCH	—
TOTAL ASPHALT TRENCH	103'
TOTAL TRENCH	107'
<u>SIDEWALK REMOVAL/REPAIR</u>	
TOTAL S/W PANELS	11
TOTAL LINEAR FOOTAGE	55'

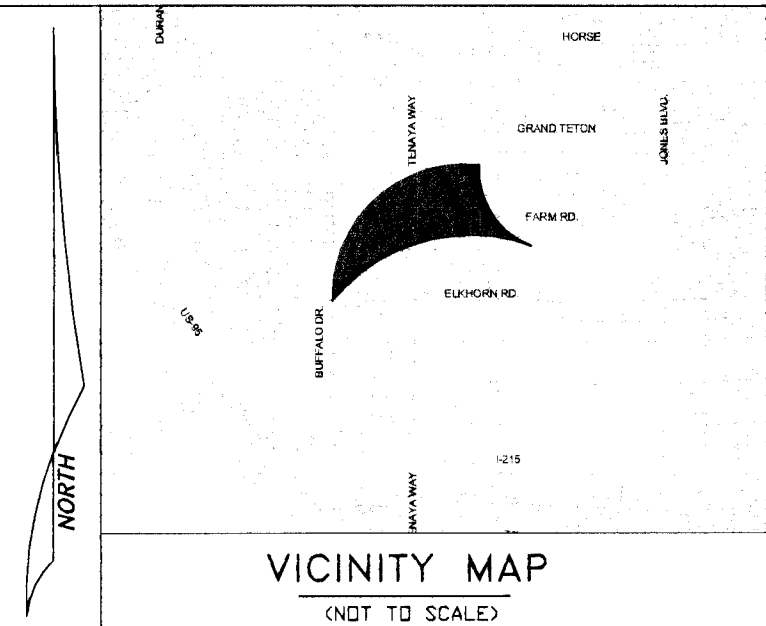
[illegible]

Approved for Construction
THIS APPROVAL IS FOR WORK IN CLV R/W OR CLV
EASEMENTS ONLY. OBTAINING PERMISSIONS OR
EASEMENTS FOR WORK SHOWN ON PRIVATE
PROPERTY IS THE RESPONSIBILITY OF THE UTILITY.

Wendy C. Evans 3/9/2011

APPROVAL DATE

8091-20					
DRAWN BY:	HG				
DATE:	02/24/2011				
SCALE:	1:40				
NODE:	—				
W.O. #	40520100000CF82621				
TECH #	934				
APPROVED BY:	YON HARRIS				

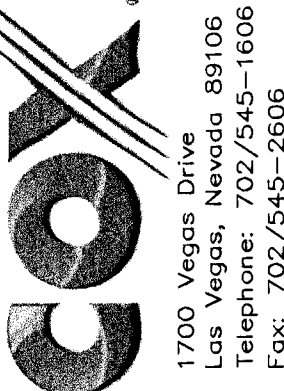

CITY OF LAS VEGAS
731 SOUTH FOURTH STREET
LAS VEGAS, NEVADA 89101
(702) 229-6301



PROJECT LOCATION	N BUFFALO DR & ELKHORN RD XXXXXXXXXX
SUB-CONTRACTOR	MC COMMUNICATIONS
	3111 S. VALLEY VIEW STE T-101 LAS VEGAS, NEVADA 89102
CITY NOTES:	H#41076 DWG# 107V5580-CBC

2

SHEET 2 OF 2