



City of Las Vegas, Nevada
**Department of
Design and Development**
Thomas B. Graham, AICP, RLA, Director

DESIGN BY: F. J. L. J. L. J. L.
DRAWN BY: F. J. L. J. L. J. L.

SCALE: AS SHOWN
DATE: _____

REVISIONS	DATE




ANGEL PARK PHASE IIB

PARK SIGN DETAILS

PROJECT NO.
WU6292


DRAWING NO.
650.14-V10

SHEET
OF 36
A-7

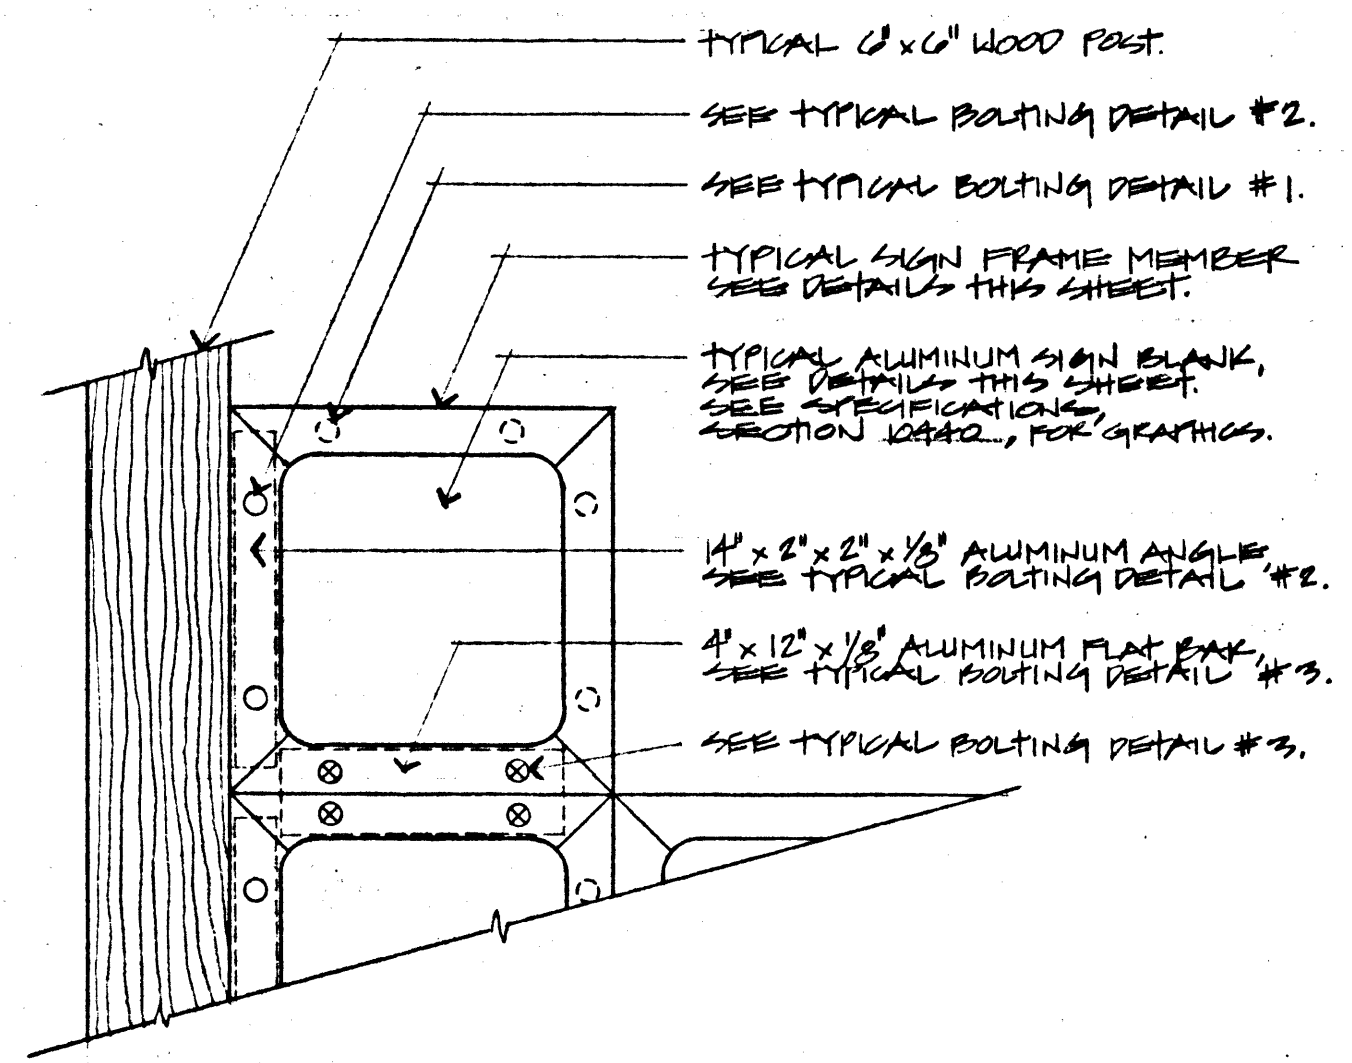


ENLARGED ELEVATION

1/8" = 1"

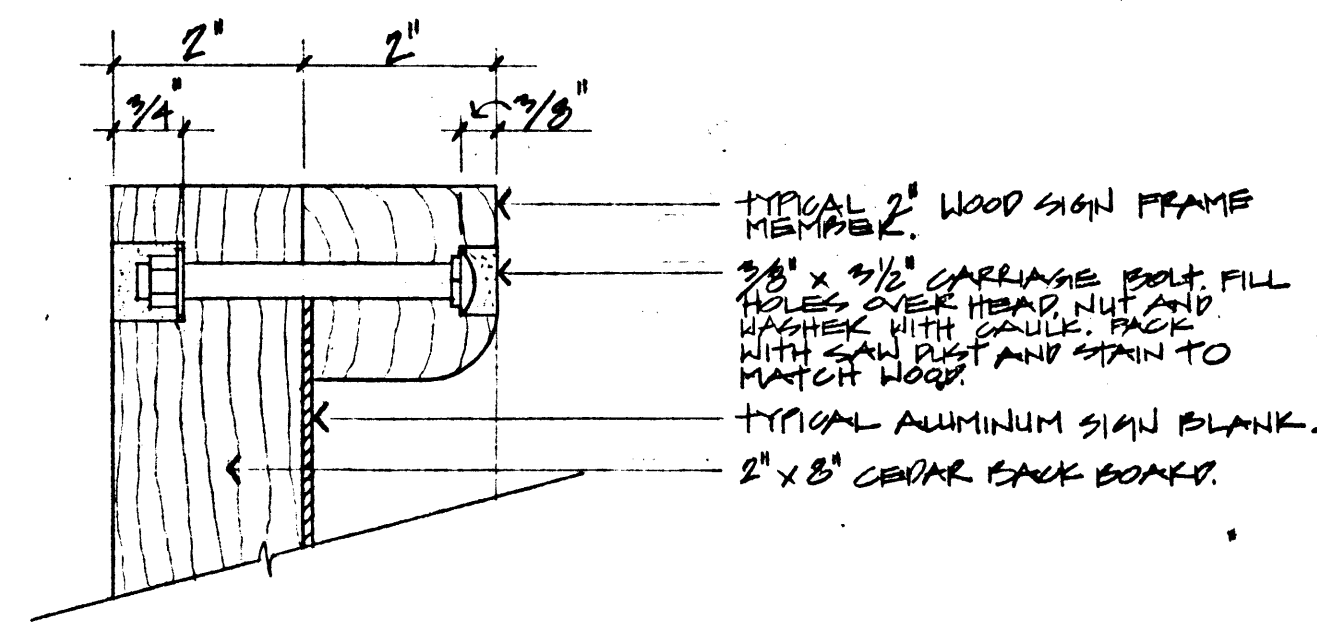


TYPICAL BOLTING DETAIL #1

1/2" = 1"

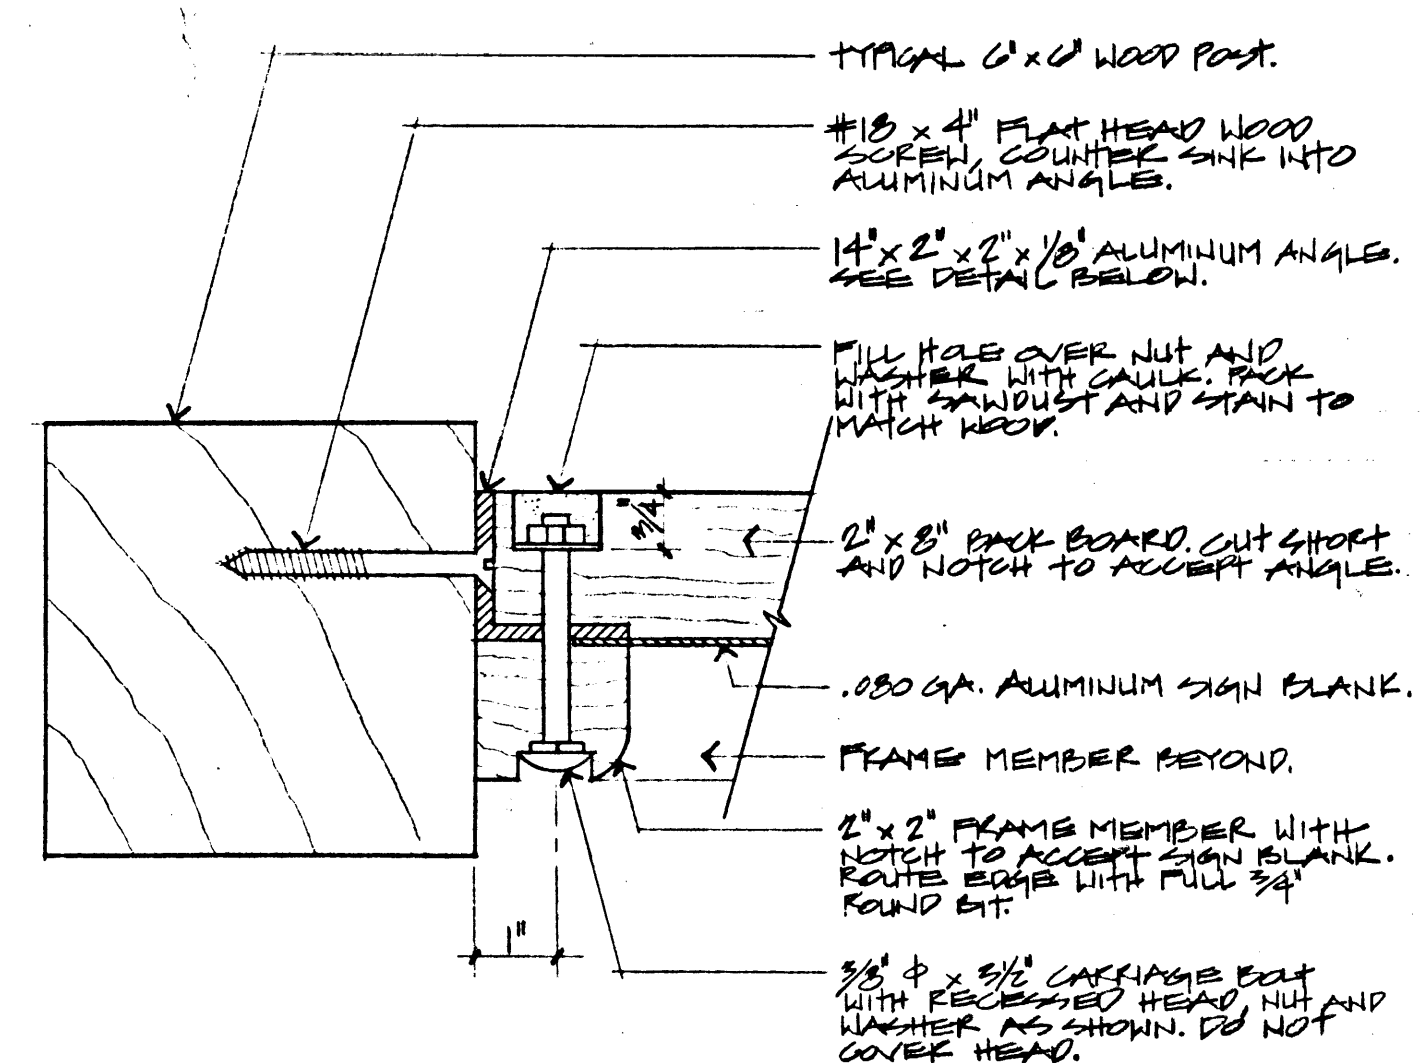


TYPICAL BOLTING DETAIL #2

3/8" = 1"

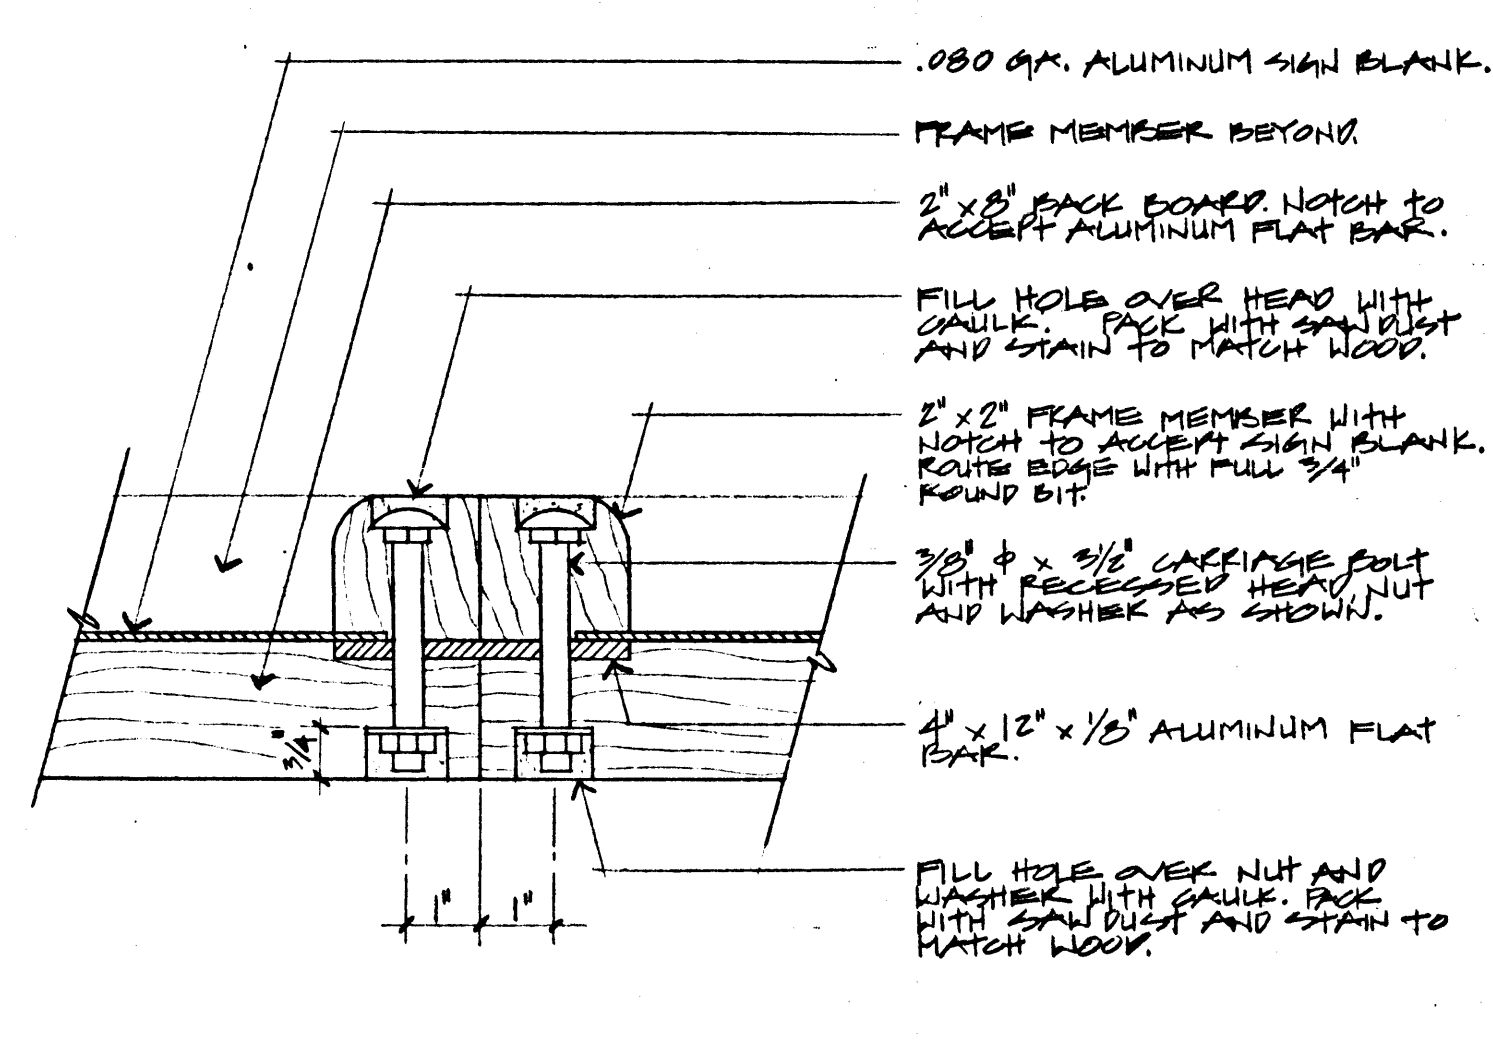


TYPICAL BOLTING DETAIL #3

3/8" = 1"

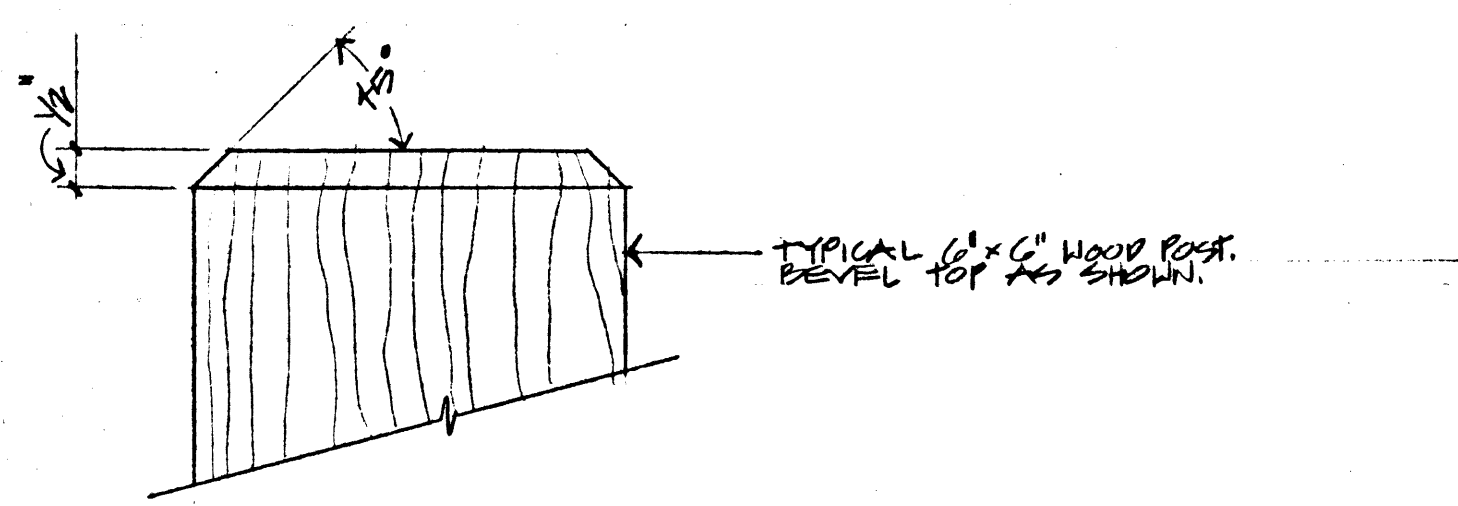


DETAIL #4 / TOP OF POST

3/8" = 1"

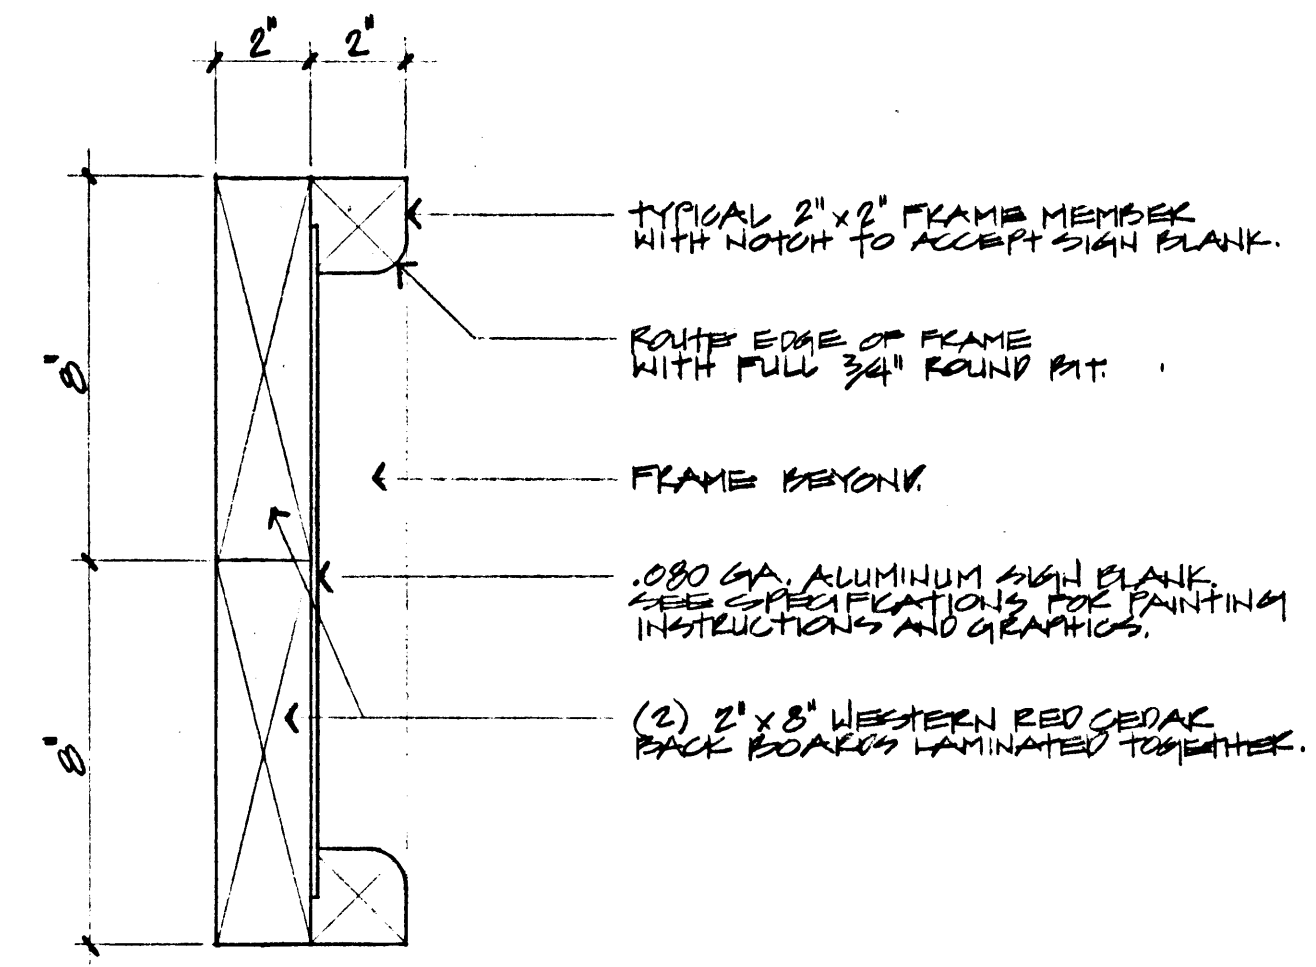


CROSS SECTION "A"

1/4" = 1"

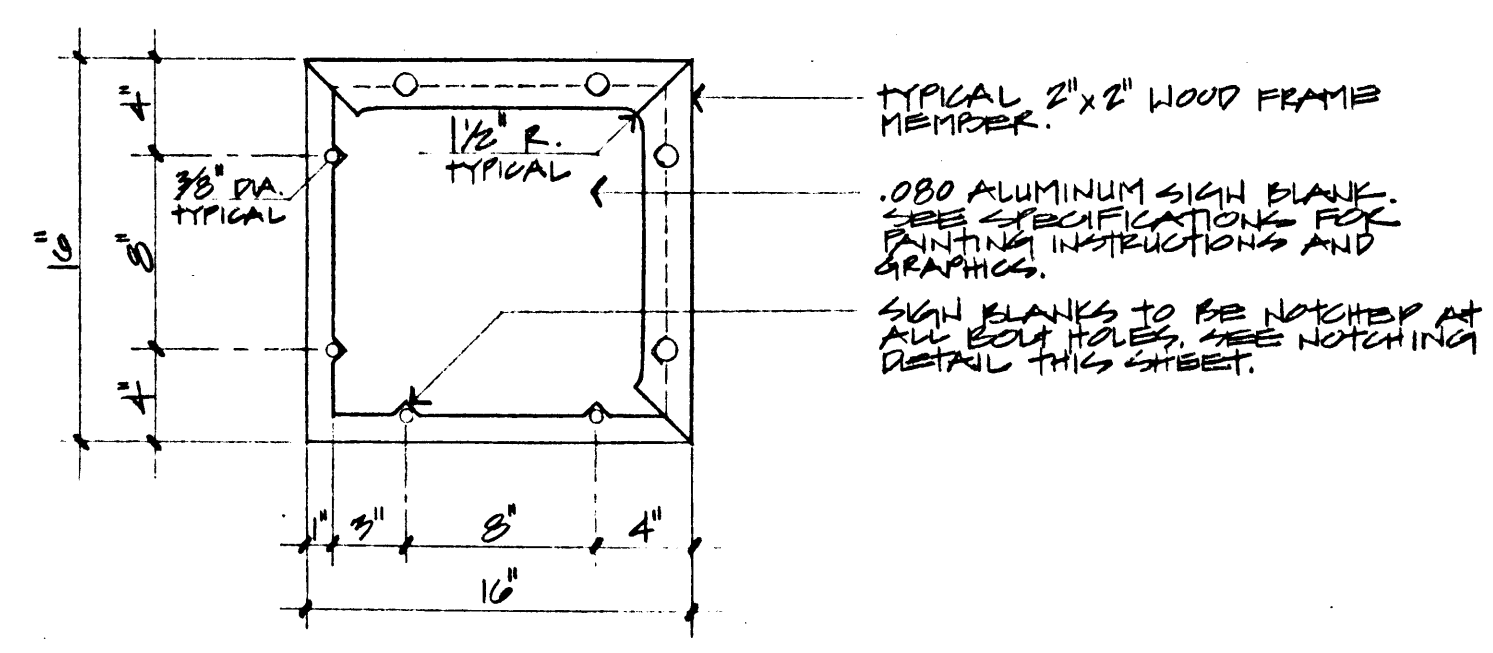


SHORT FRAME ELEVATION

1/8" = 1"

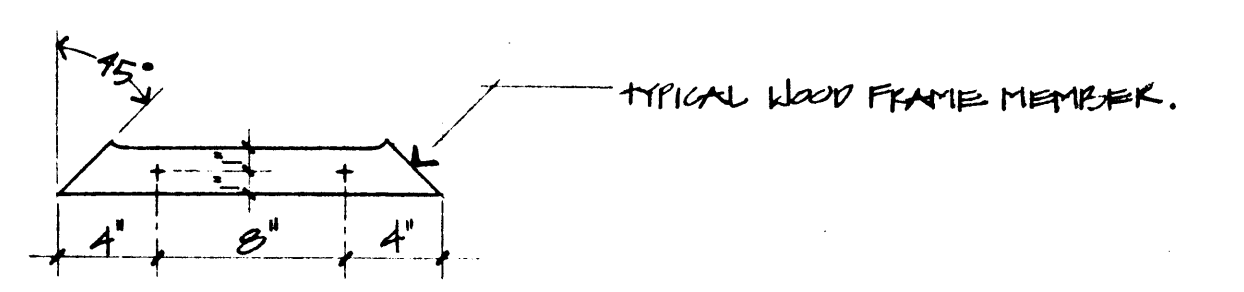


SHORT FRAME MEMBER

1/8" = 1"

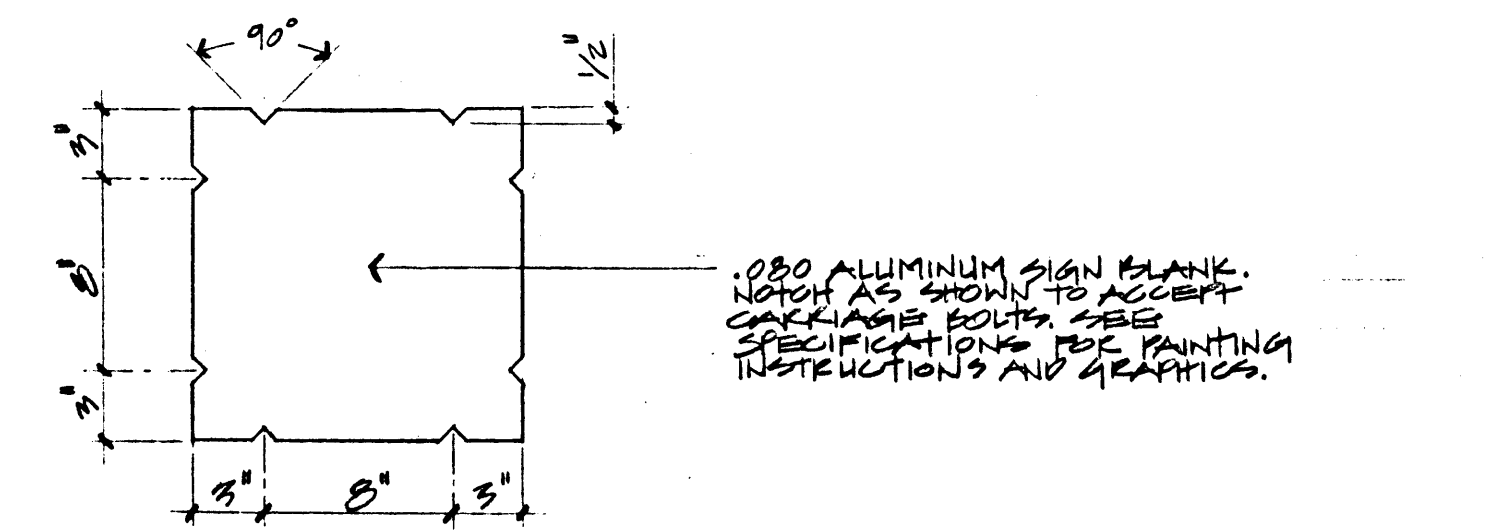


SMALL SIGN BLANK NOTCHING DETAIL

1/8" = 1"

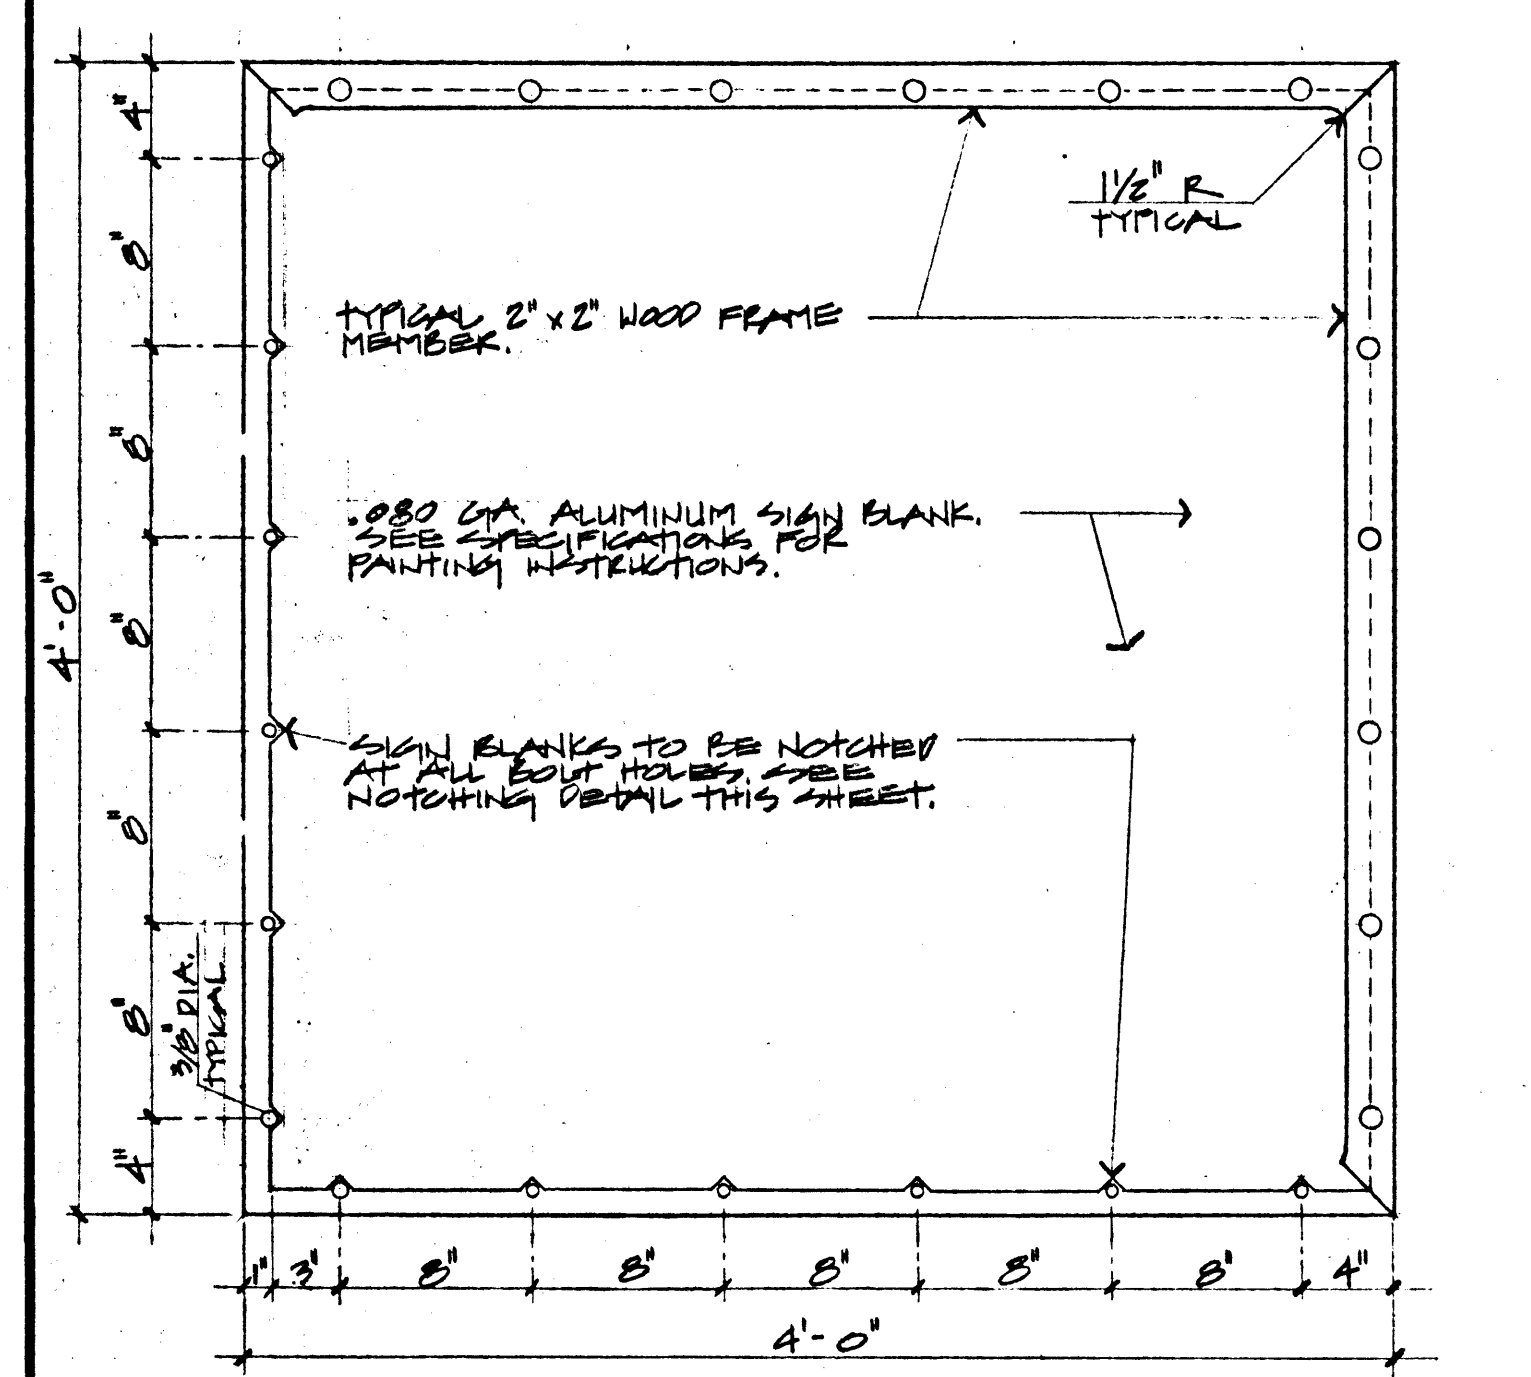


LONG FRAME ELEVATION

1/8" = 1"

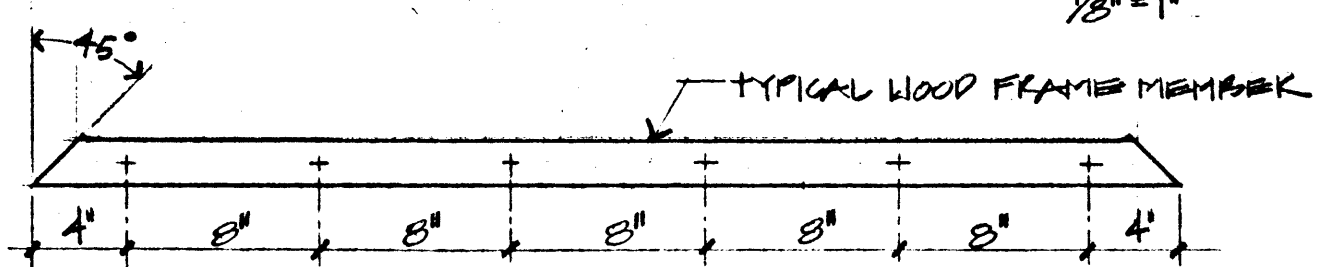


LONG FRAME MEMBER

1/2" = 1"

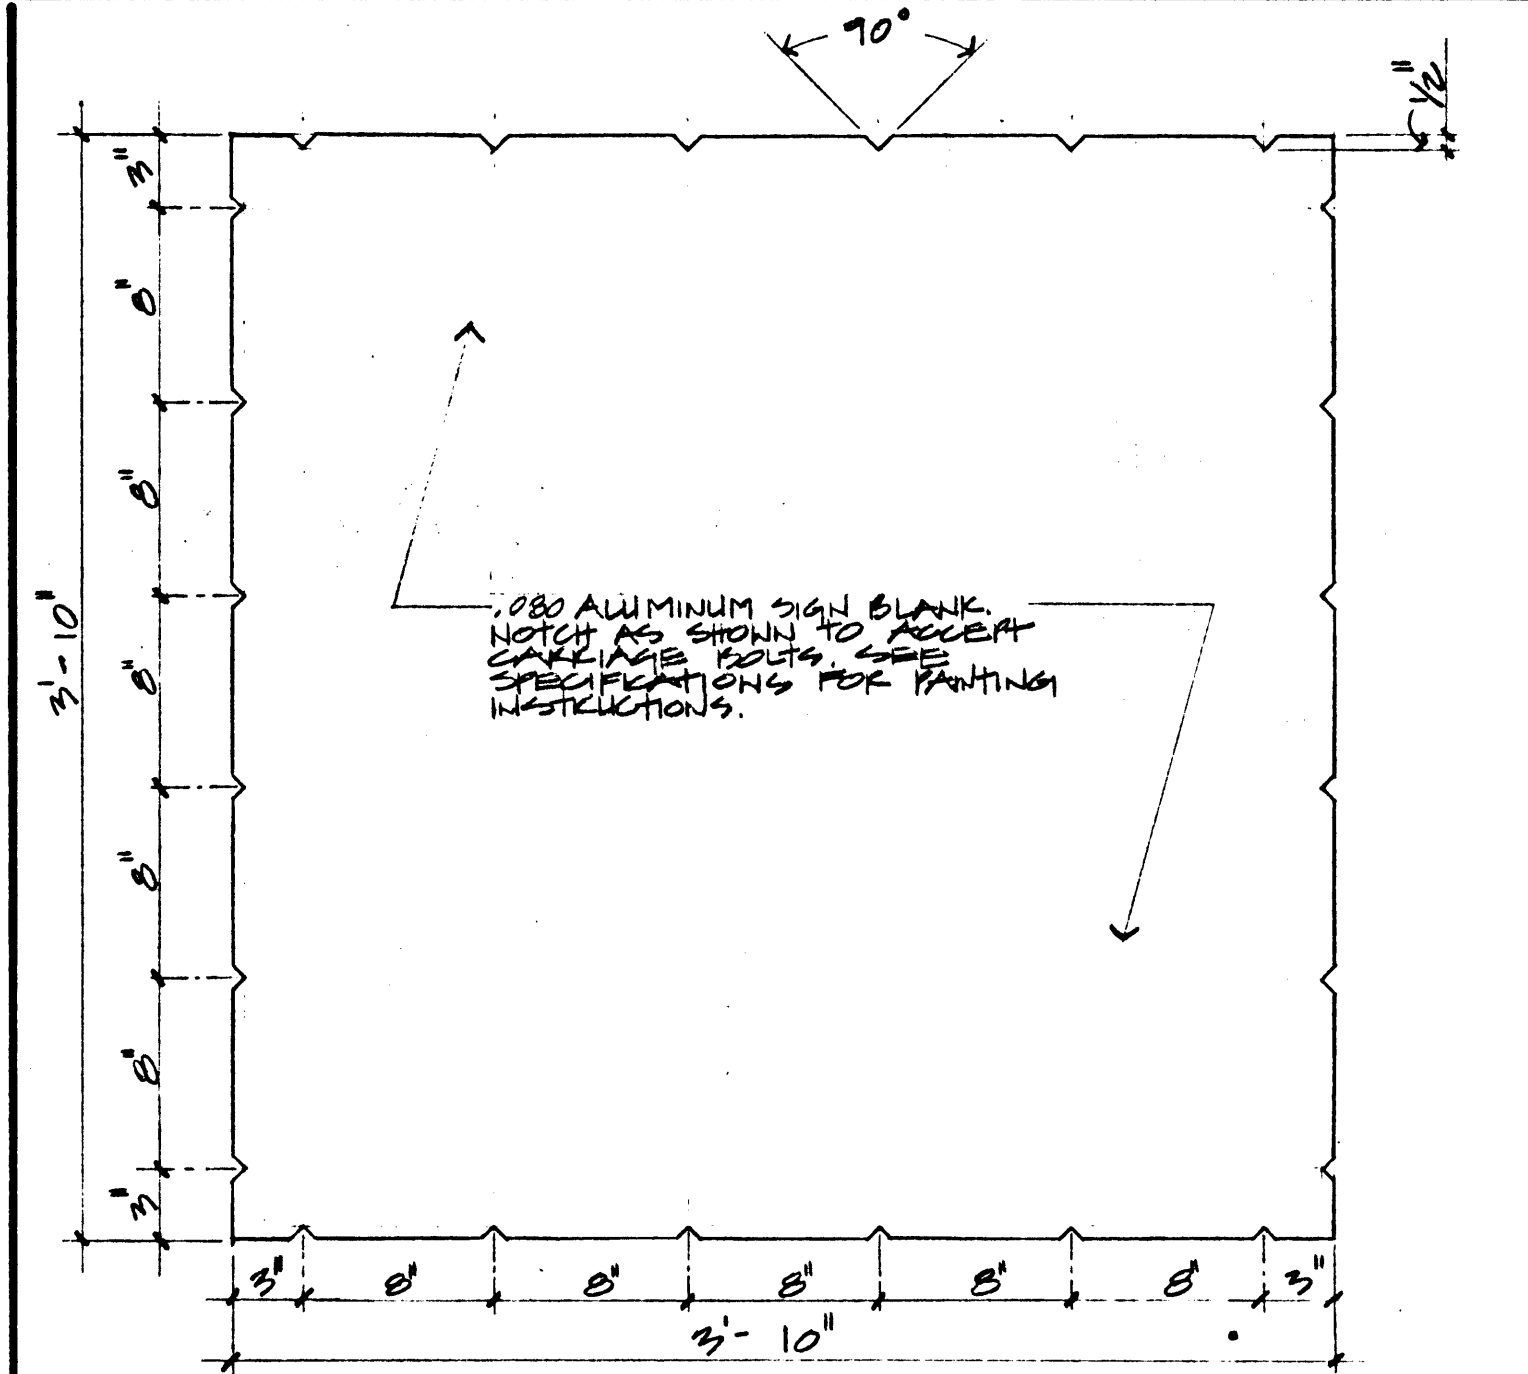


LARGE SIGN BLANK NOTCHING DETAIL

1/8" = 1"

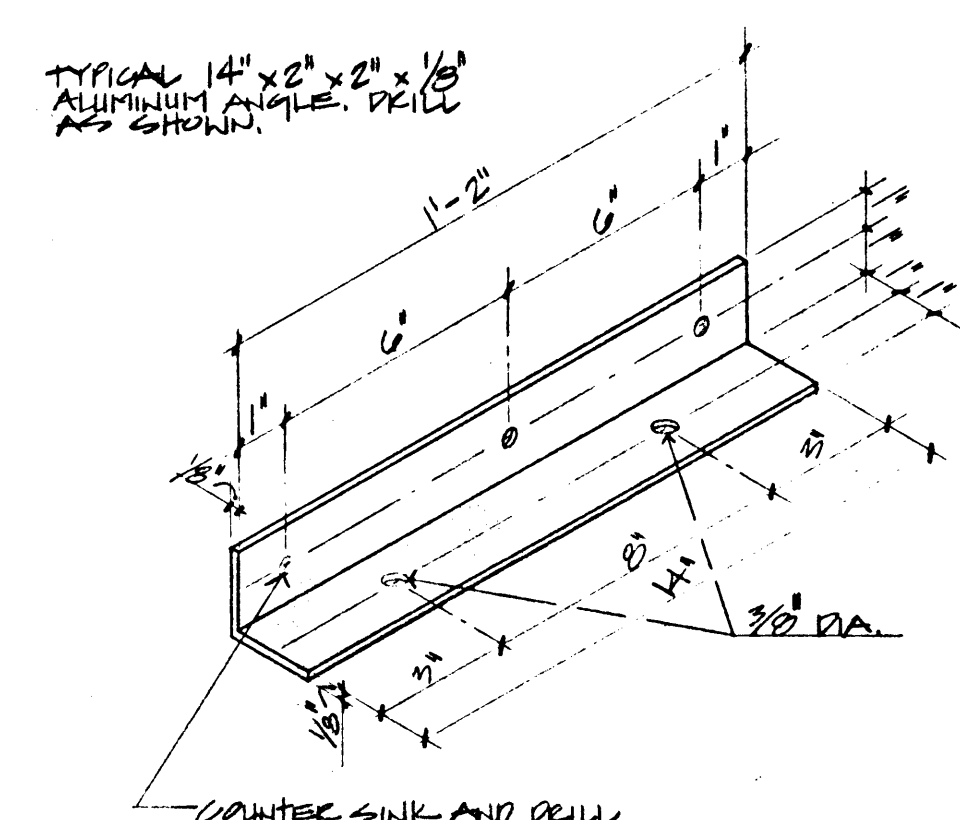

ALUMINUM ANGLE DETAILS

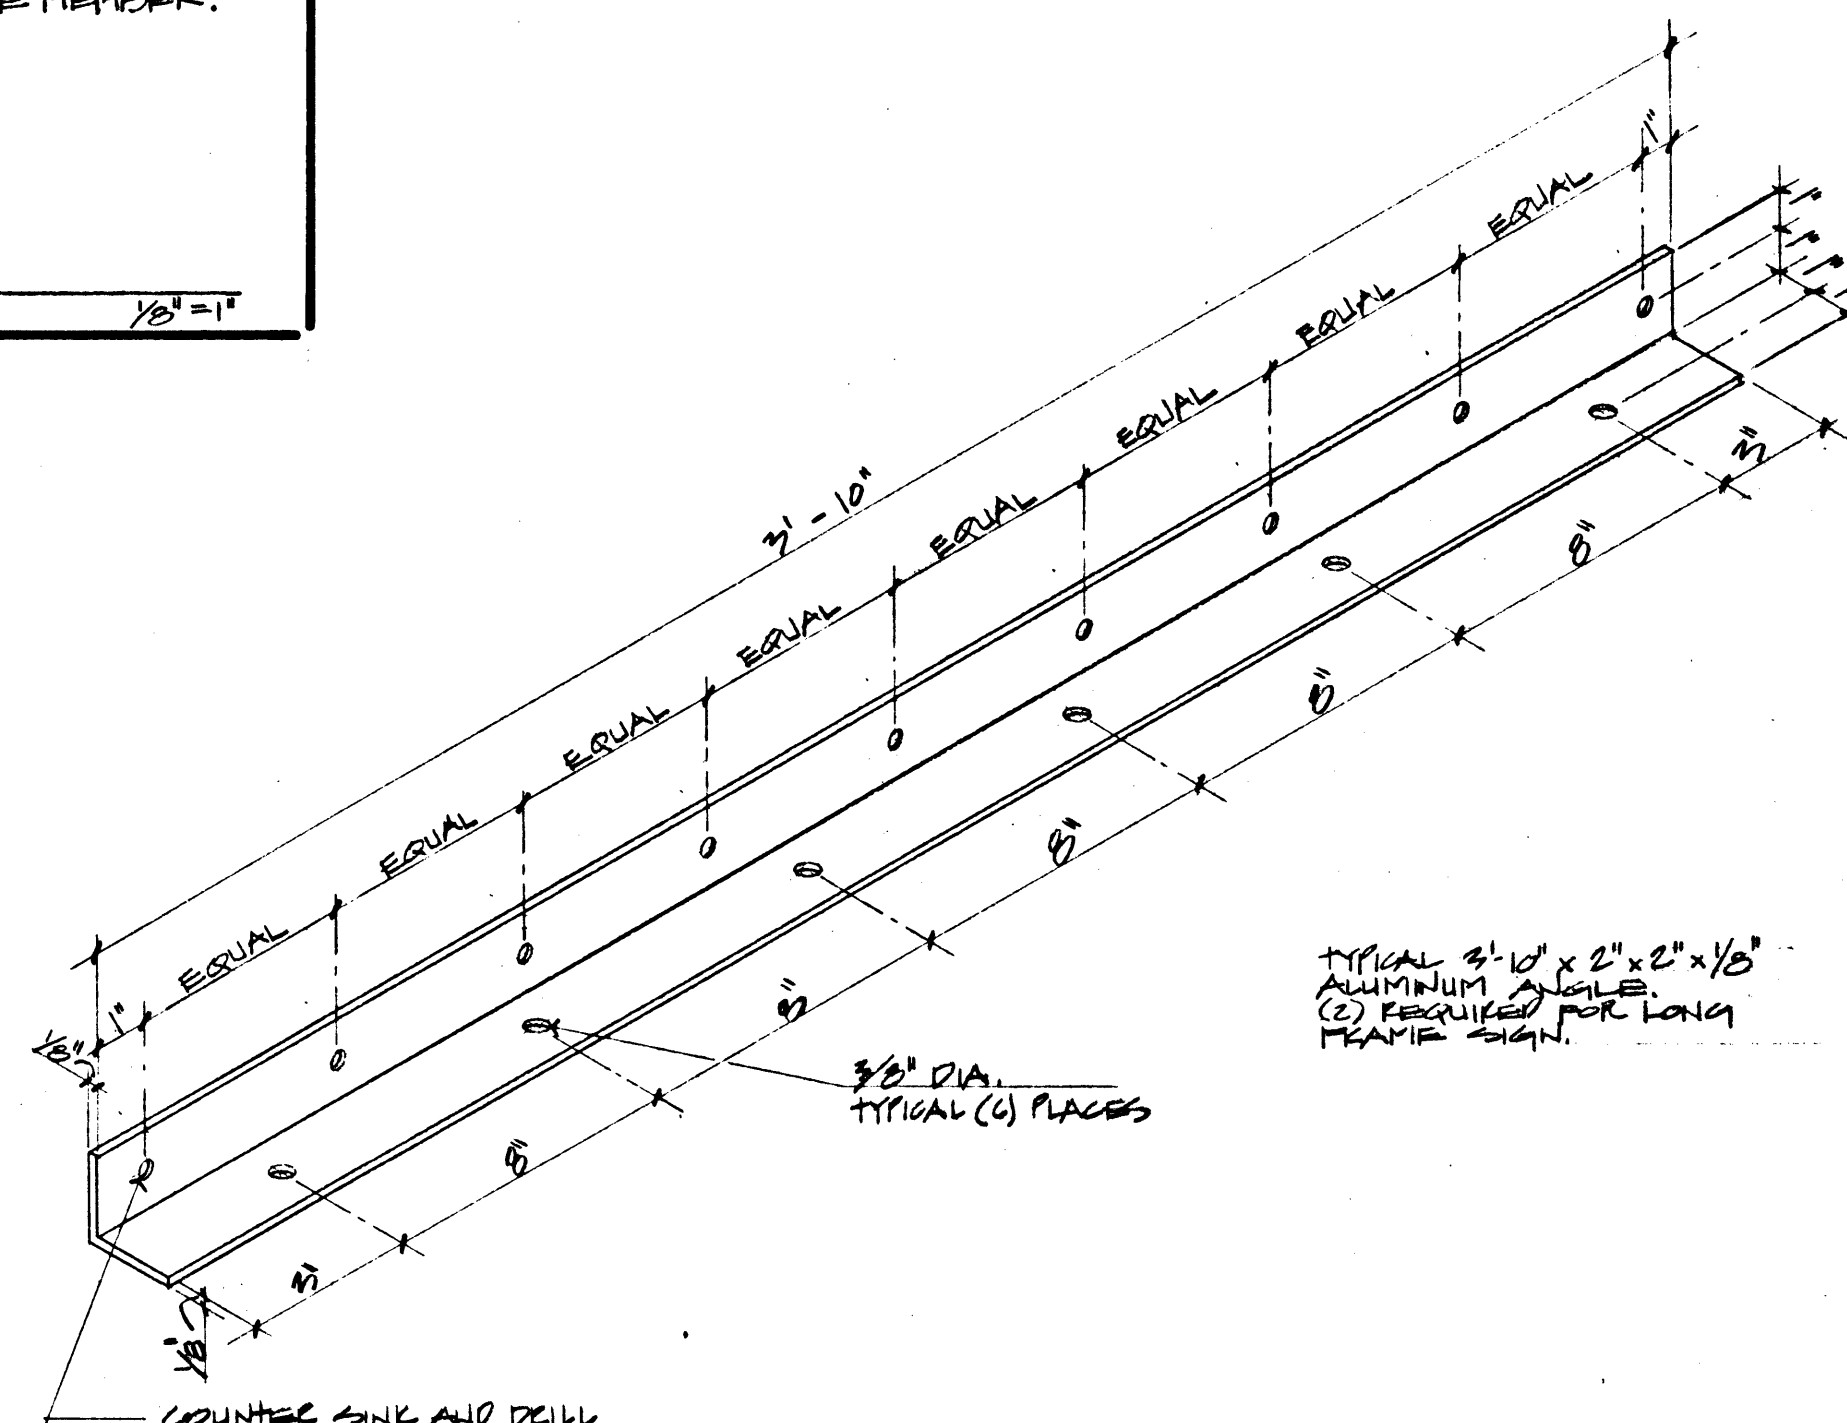

NO SCALE