
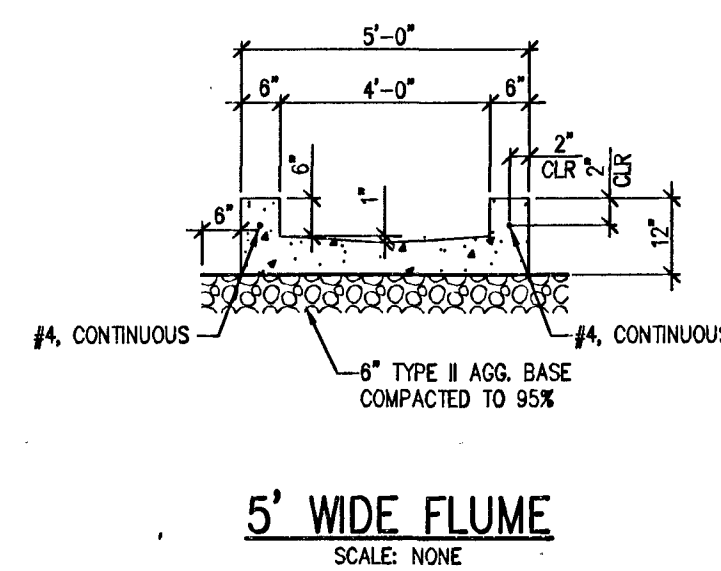
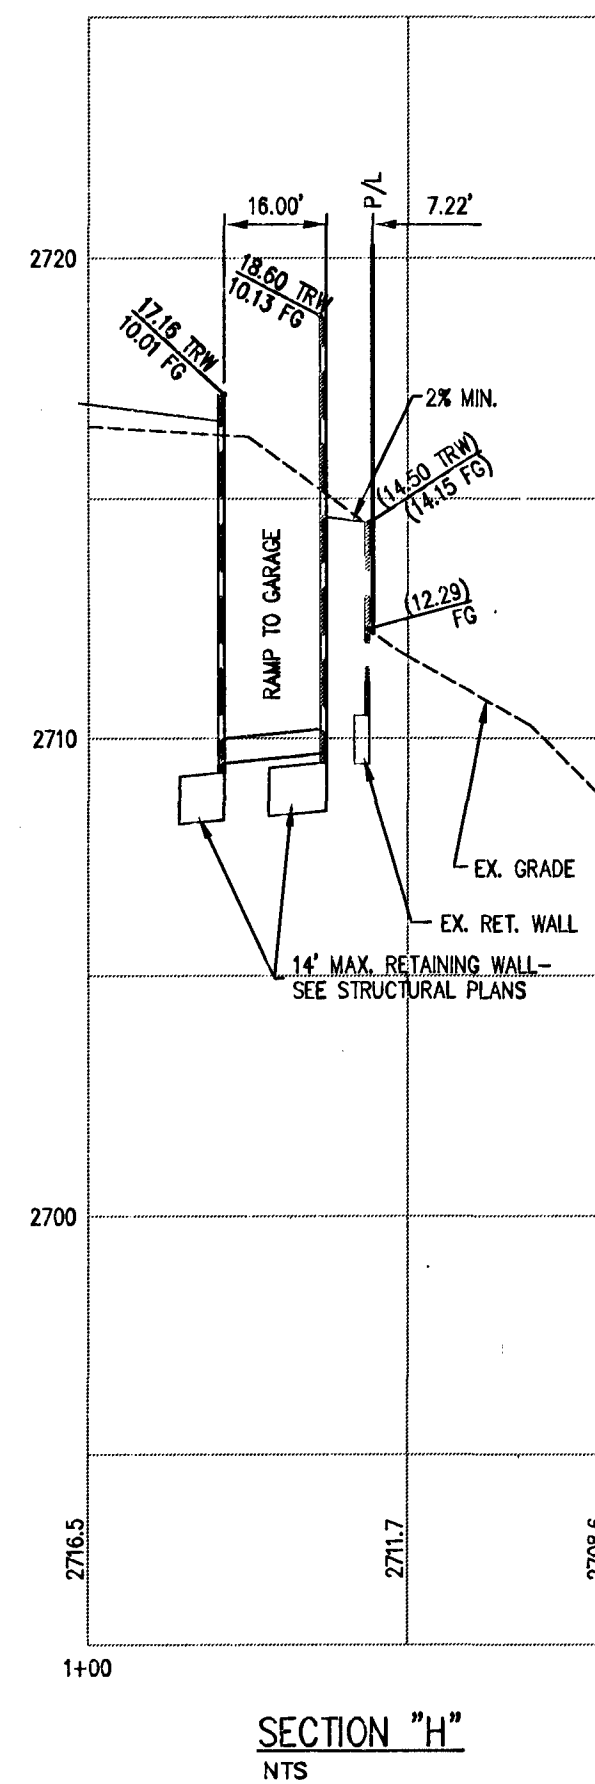
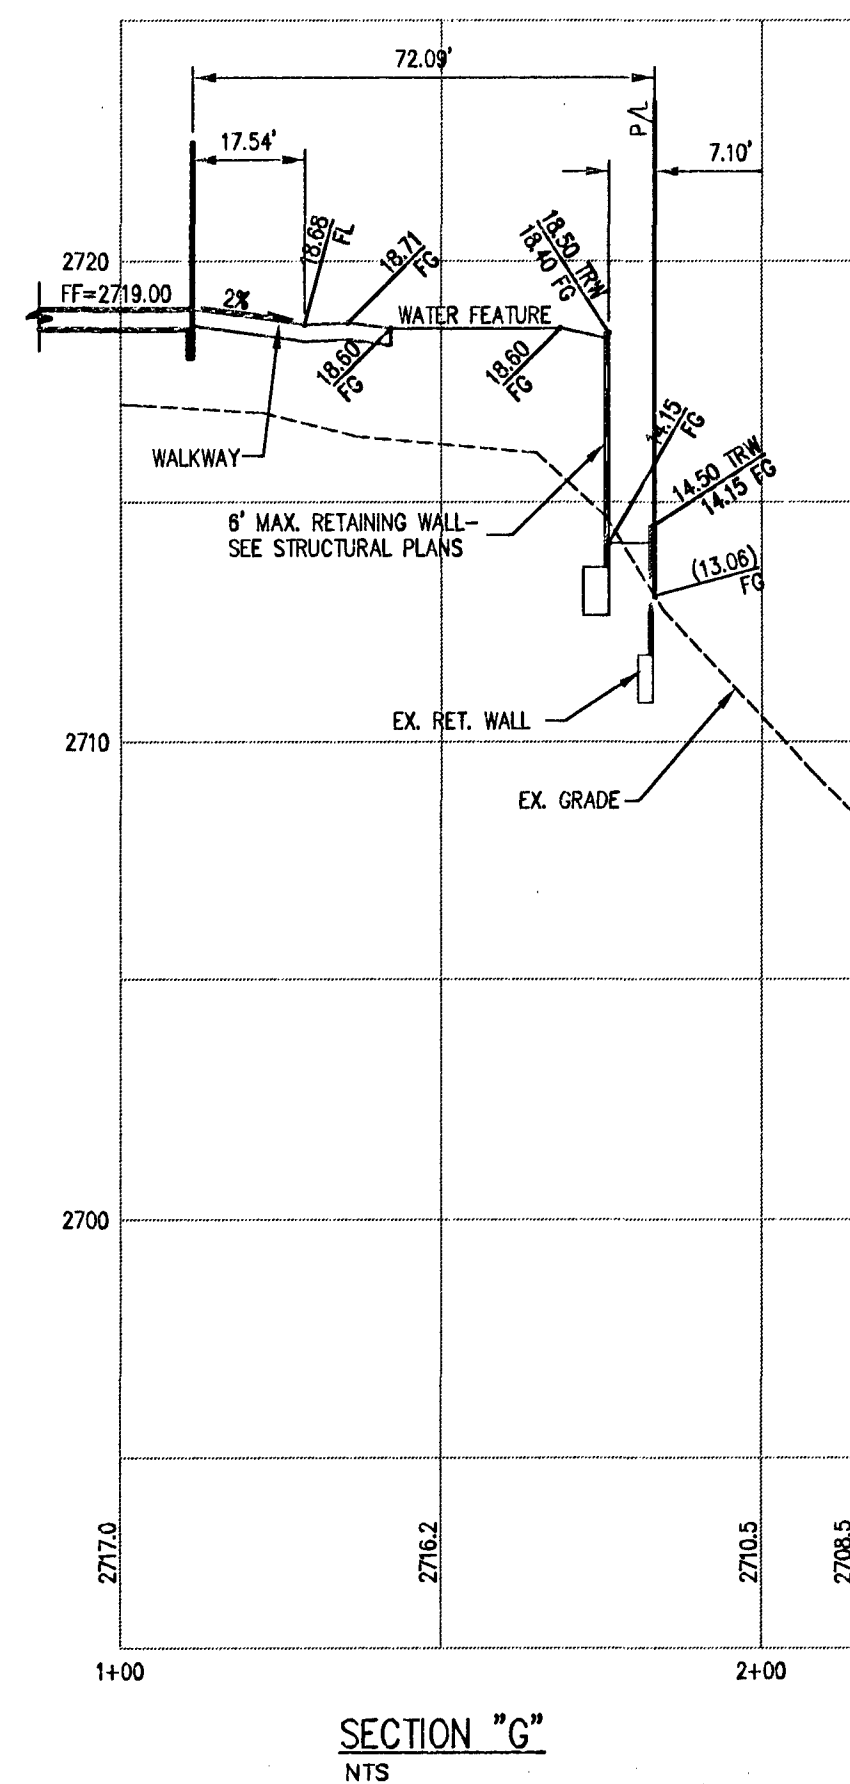
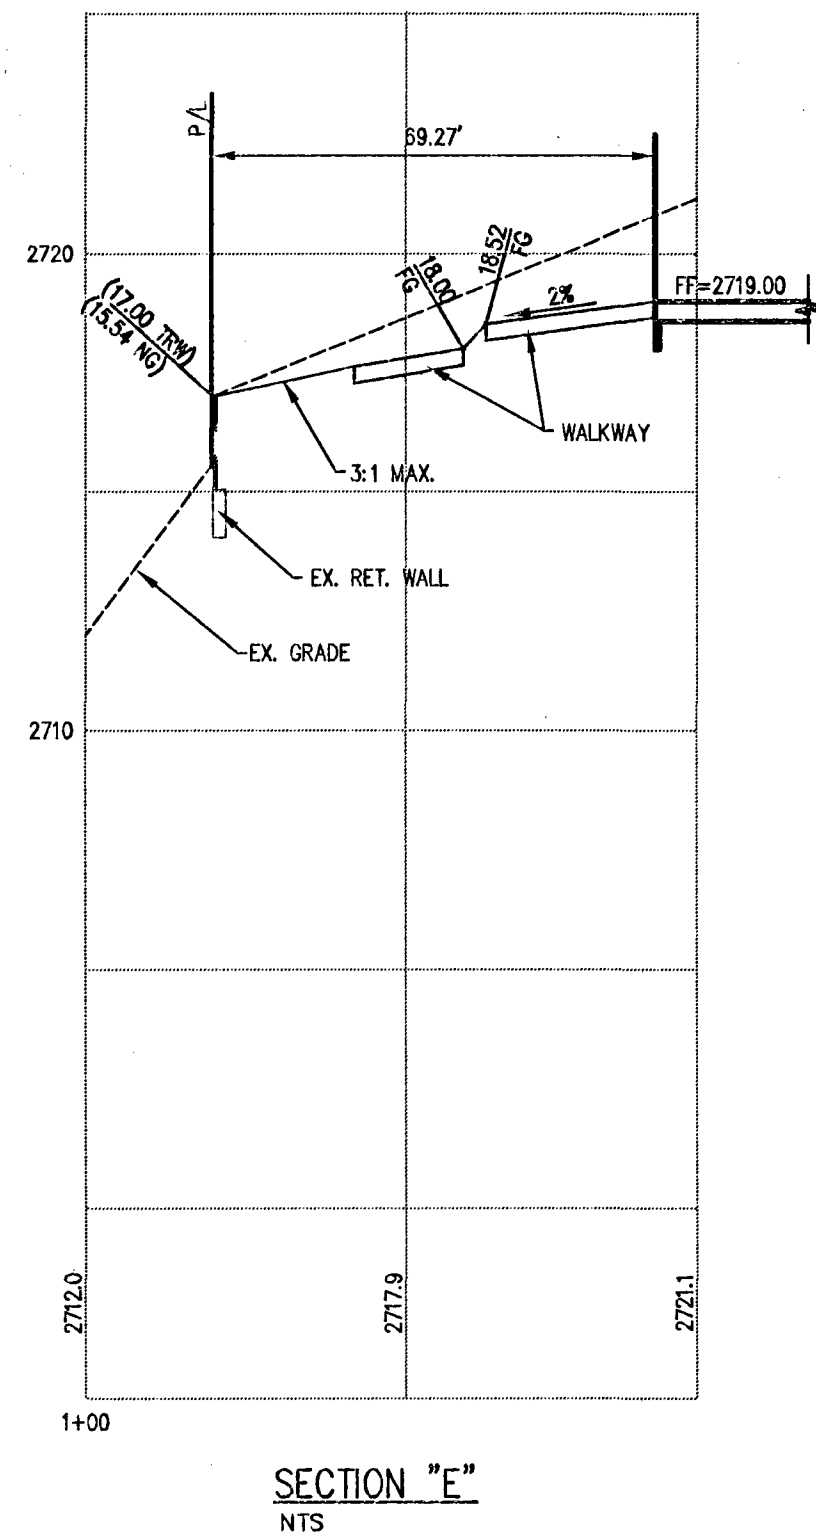
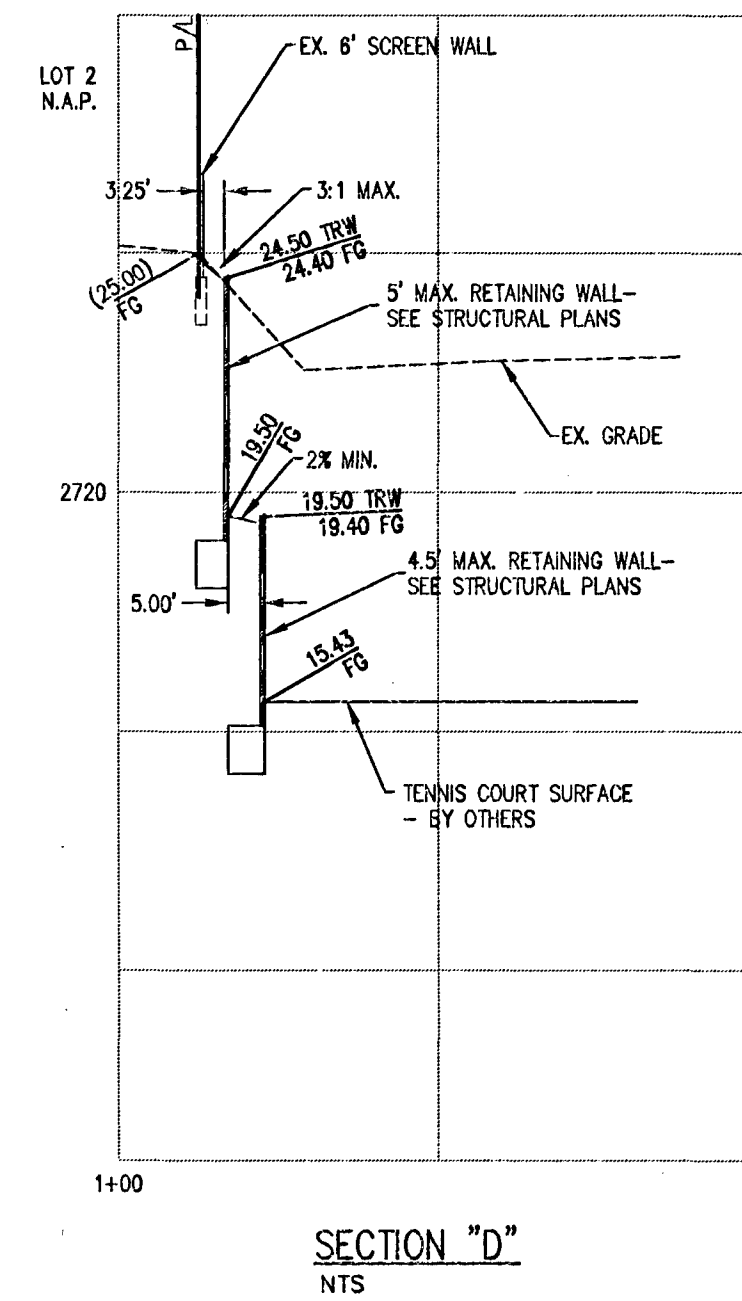
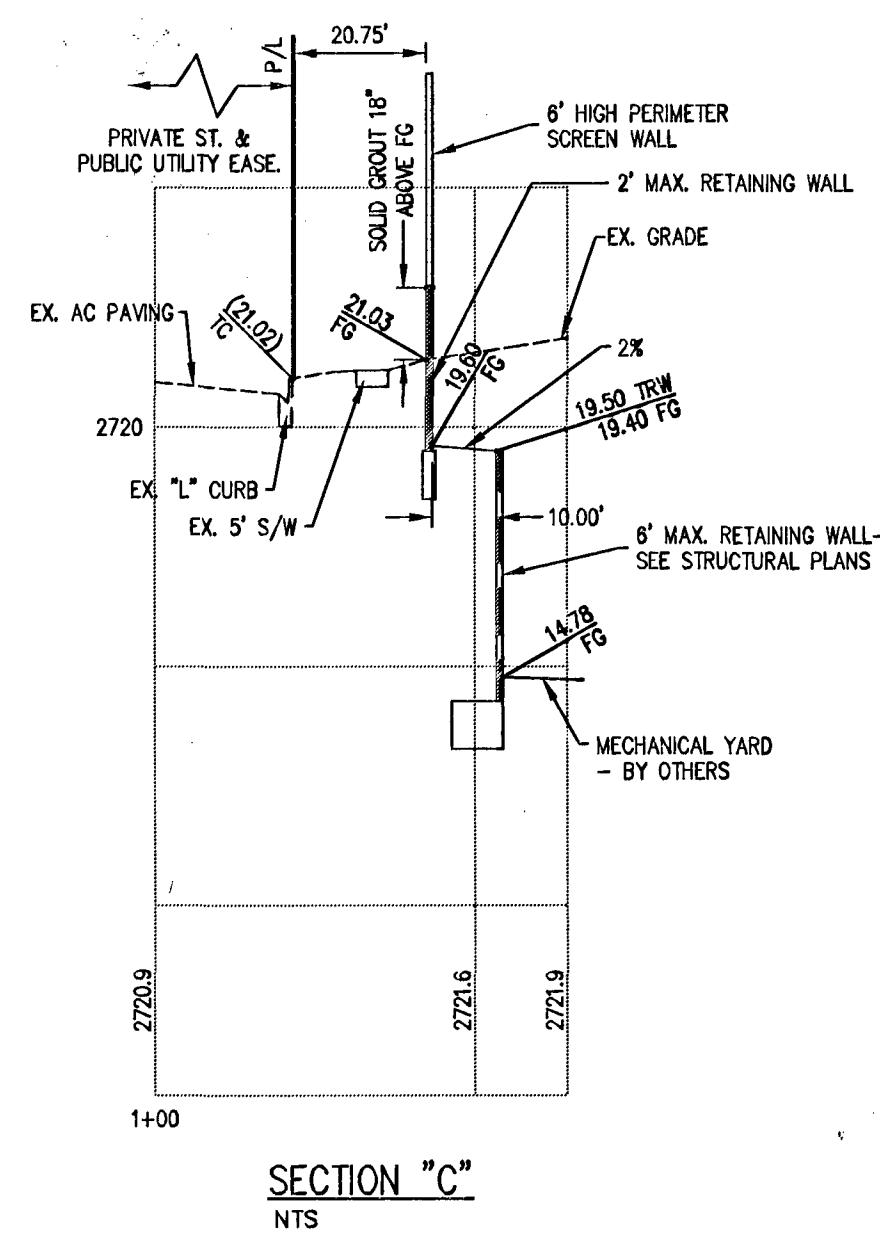
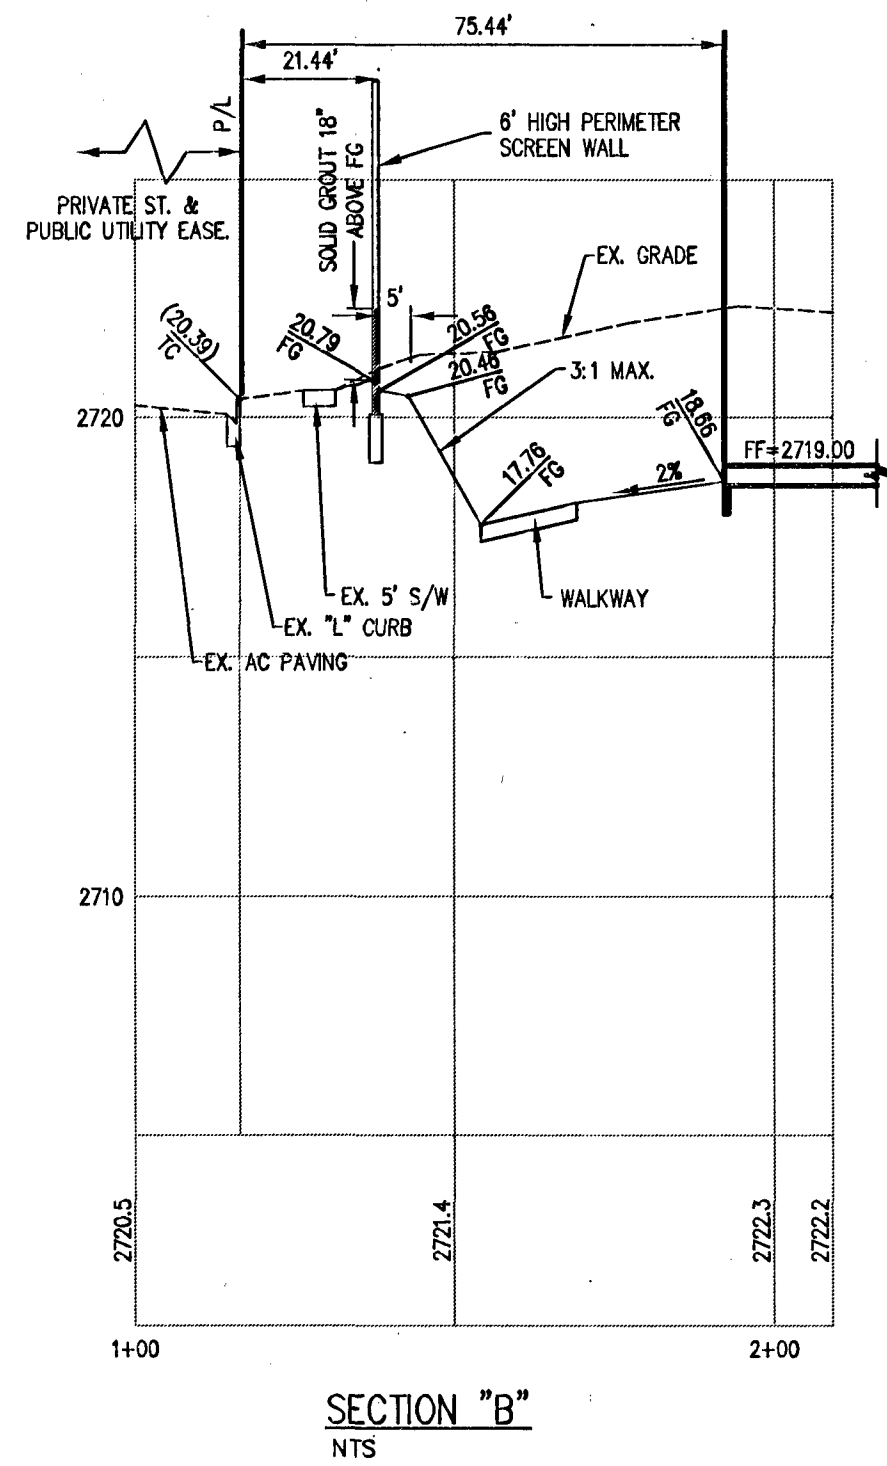


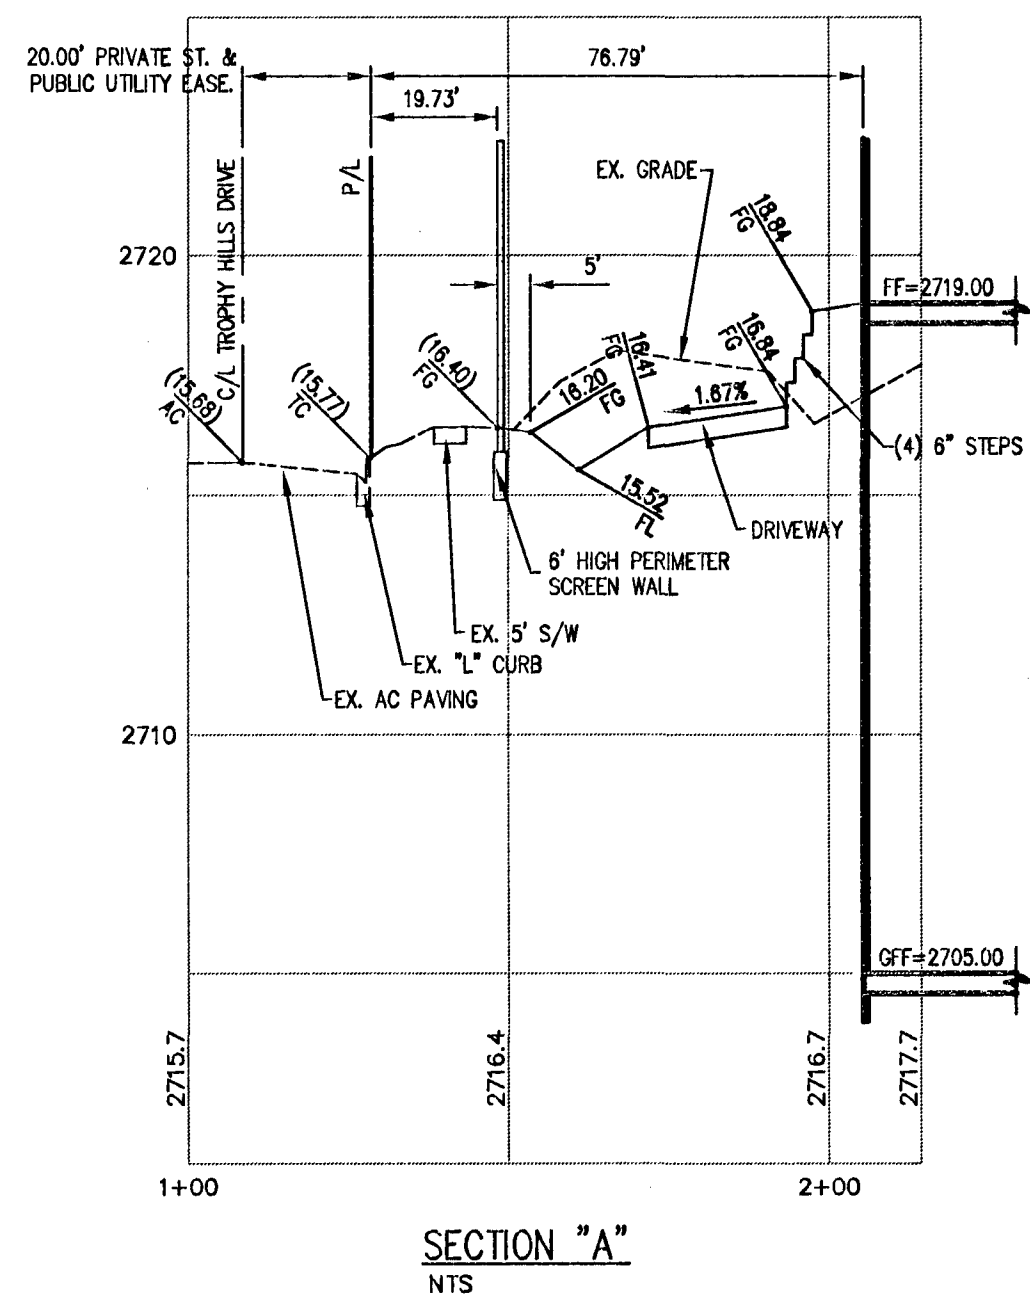

WRIGHT
engineers

7425 PEAK DRIVE LAS VEGAS, NEVADA 89128
P 702.933.7000 F 702.933.7001 800.933.7611
WRIGHTENGINEERS.COM
LAS VEGAS, IRVINE, PHOENIX, SALT LAKE

INTERFACE OPERATIONS, LLC
DBA ADPAM

3355 LAS VEGAS BLVD. SOUTH
LAS VEGAS, NV 89109
TEL (702) 374-3300 FAX (702)

CHECK NO. 1
DATE: 5/19/11


CHECK NO. 2
DATE: 5/19/11

INTERFACE OPERATIONS, LLC DBA ADPAM

901 TROPHY HILLS DRIVE

SECTIONS AND DETAILS

DATE: 5/19/11
DRAWN BY: RDC
PROJECT MGR: JSM
PROJECT NO: 111029
SCALE: AS SHOWN

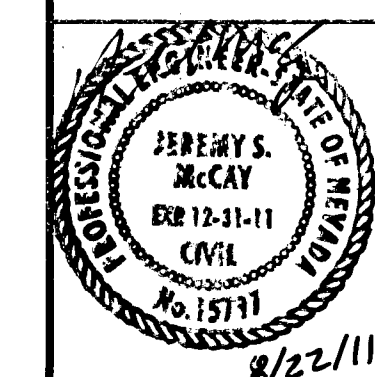

SHEET
DT1
4 OF 6 SHEETS
DRAWING NO.
107V 5666