



2428

2420

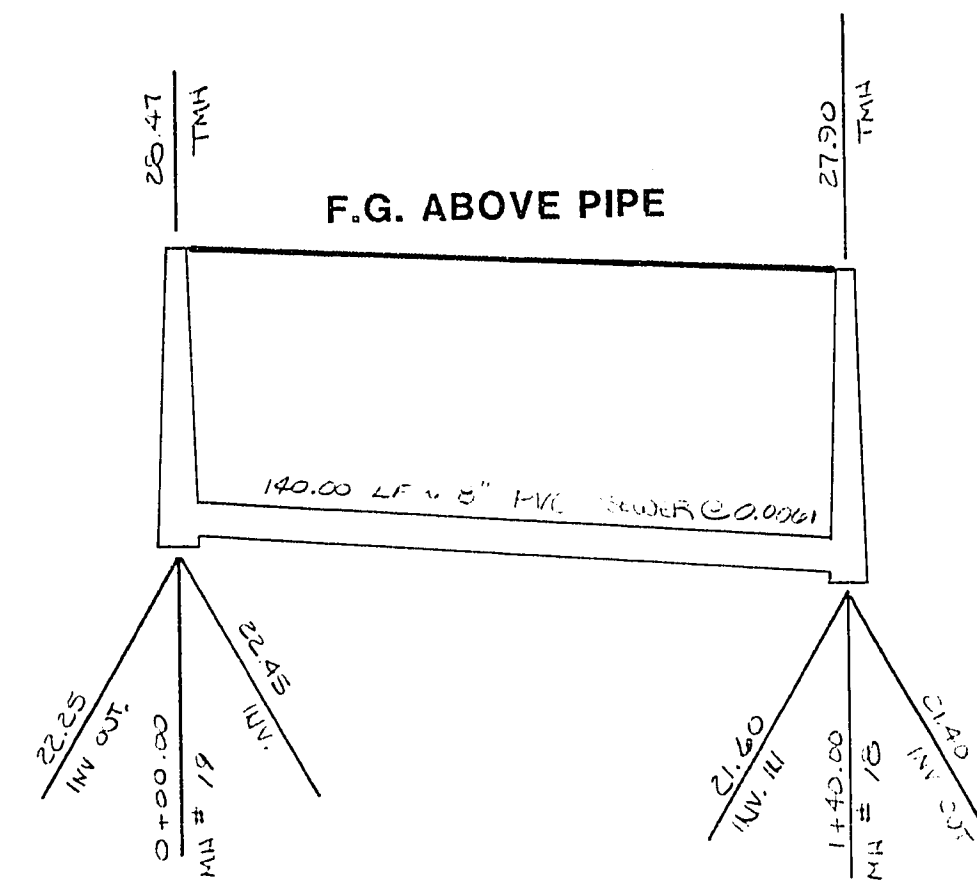


2428

2420

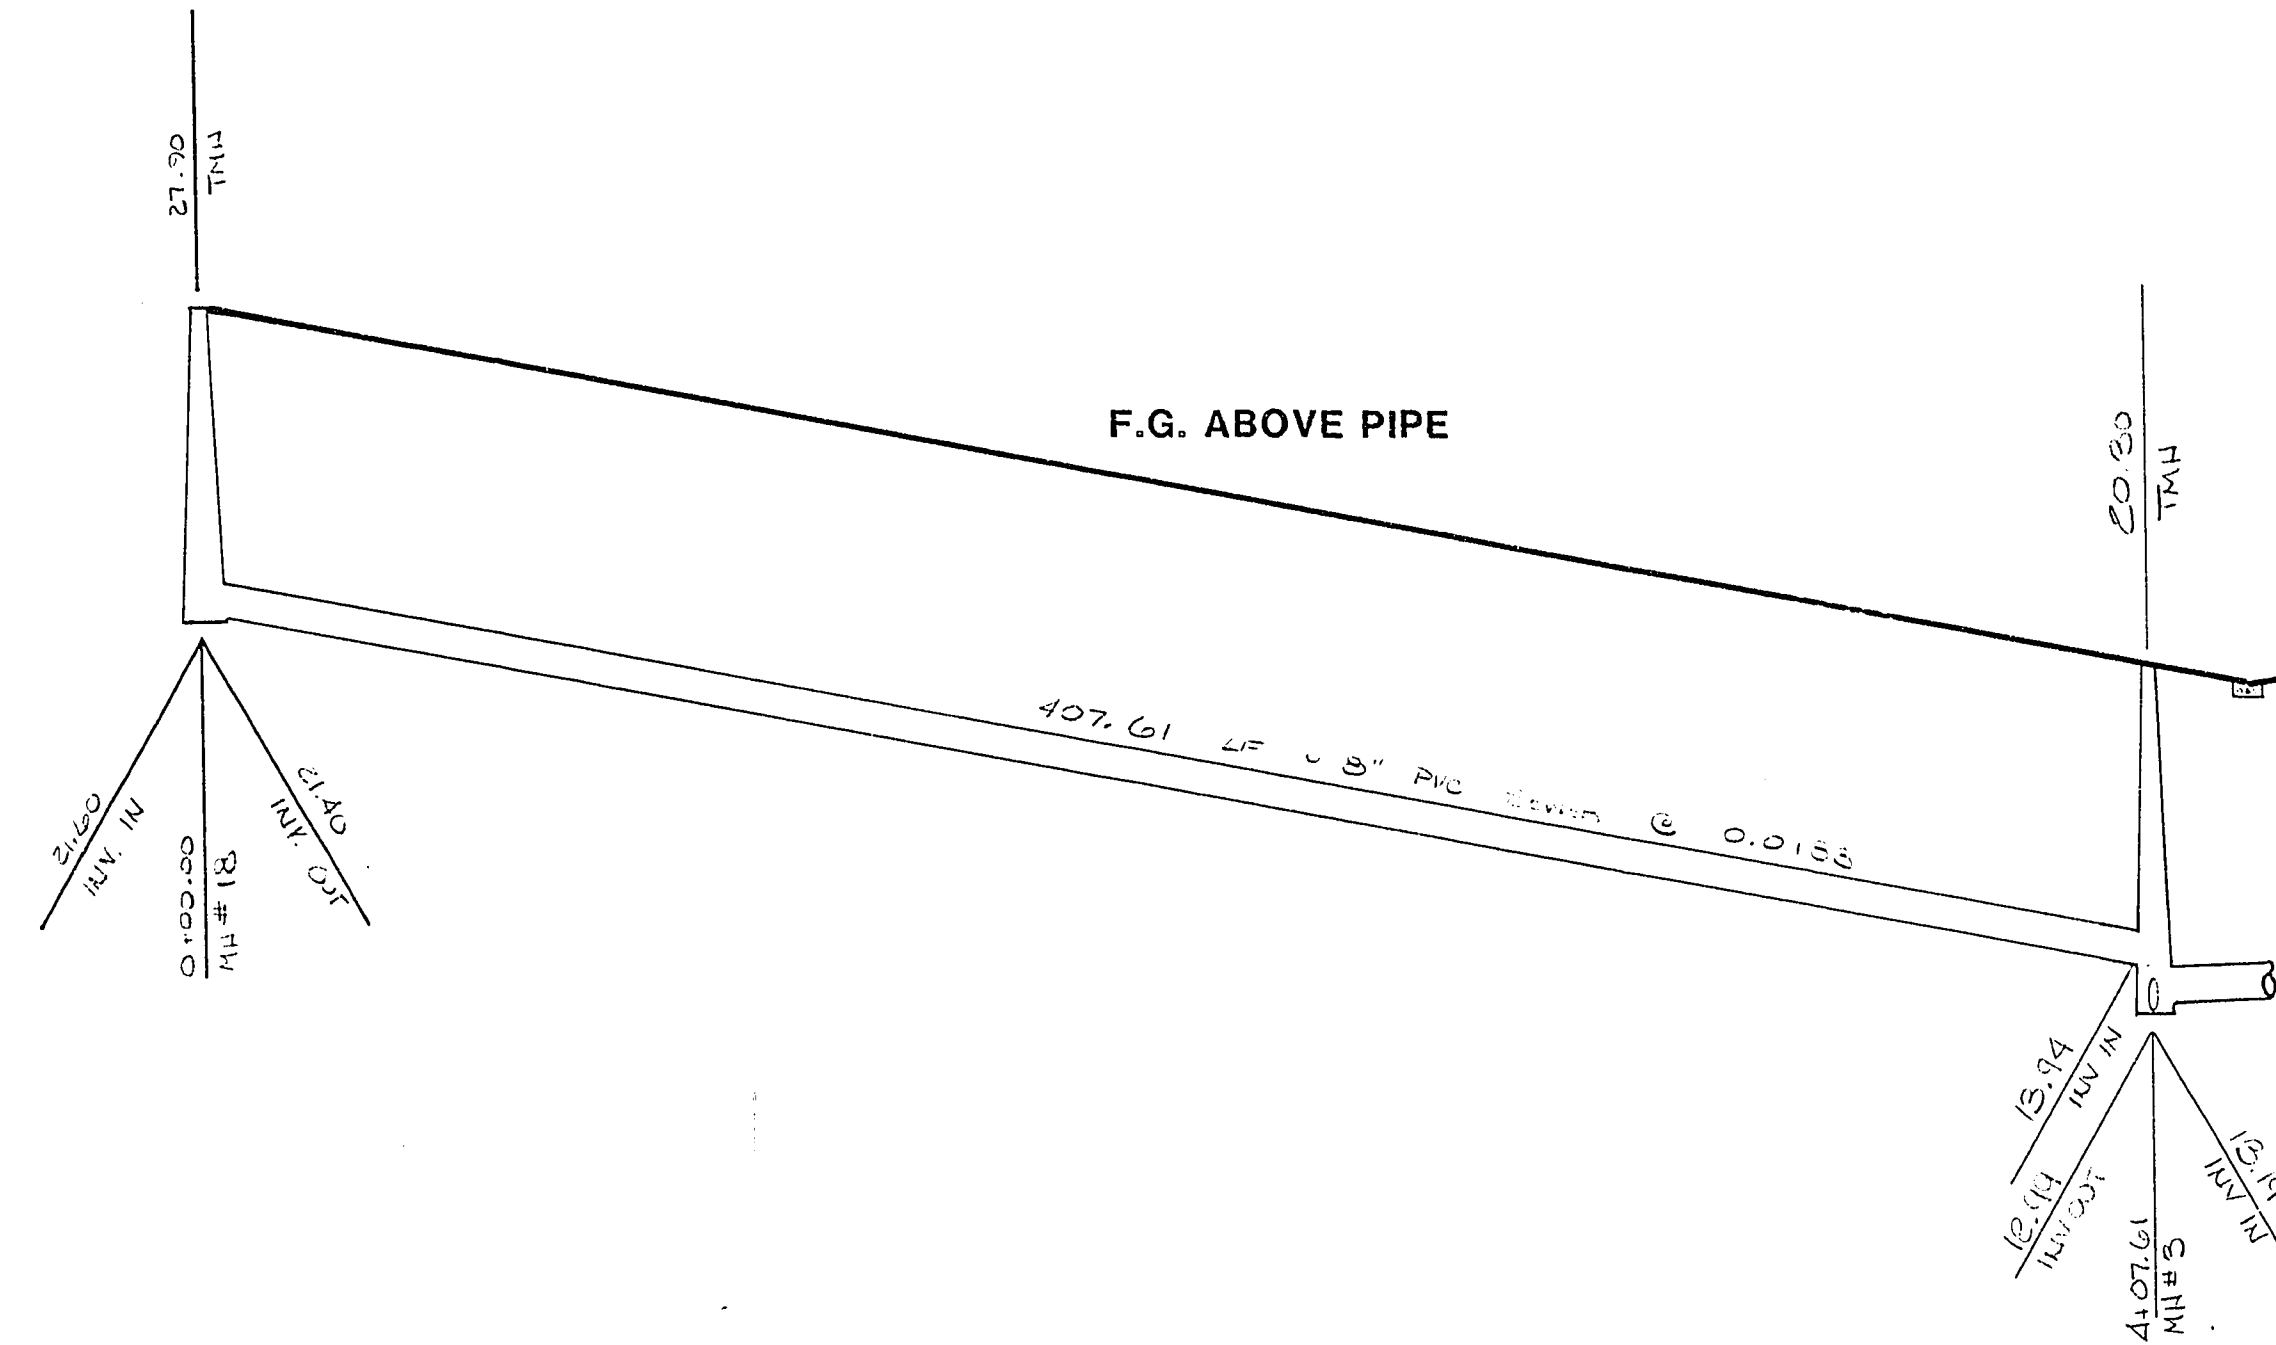


2420

2412

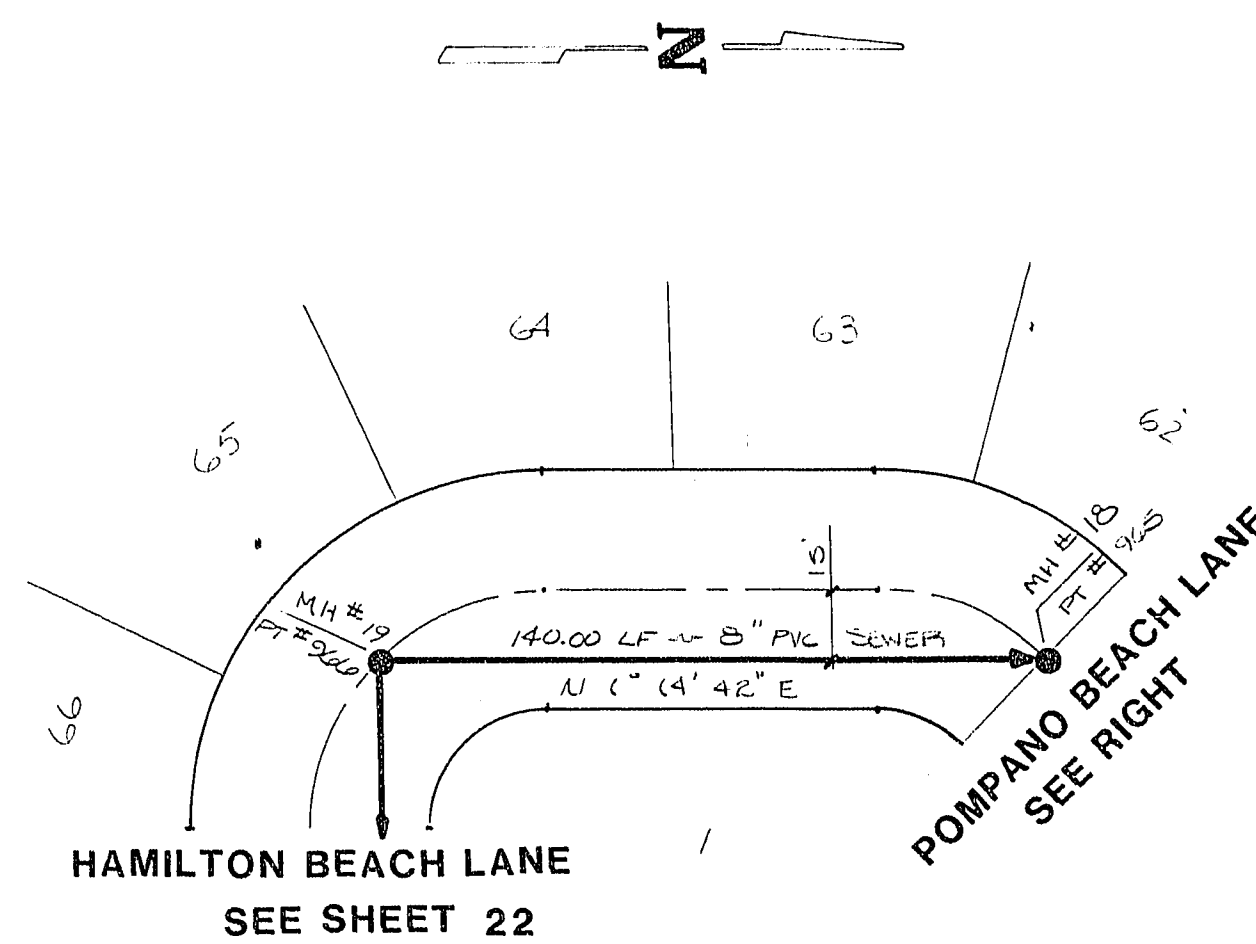


**CAPETOWN WAY
PHASE III**

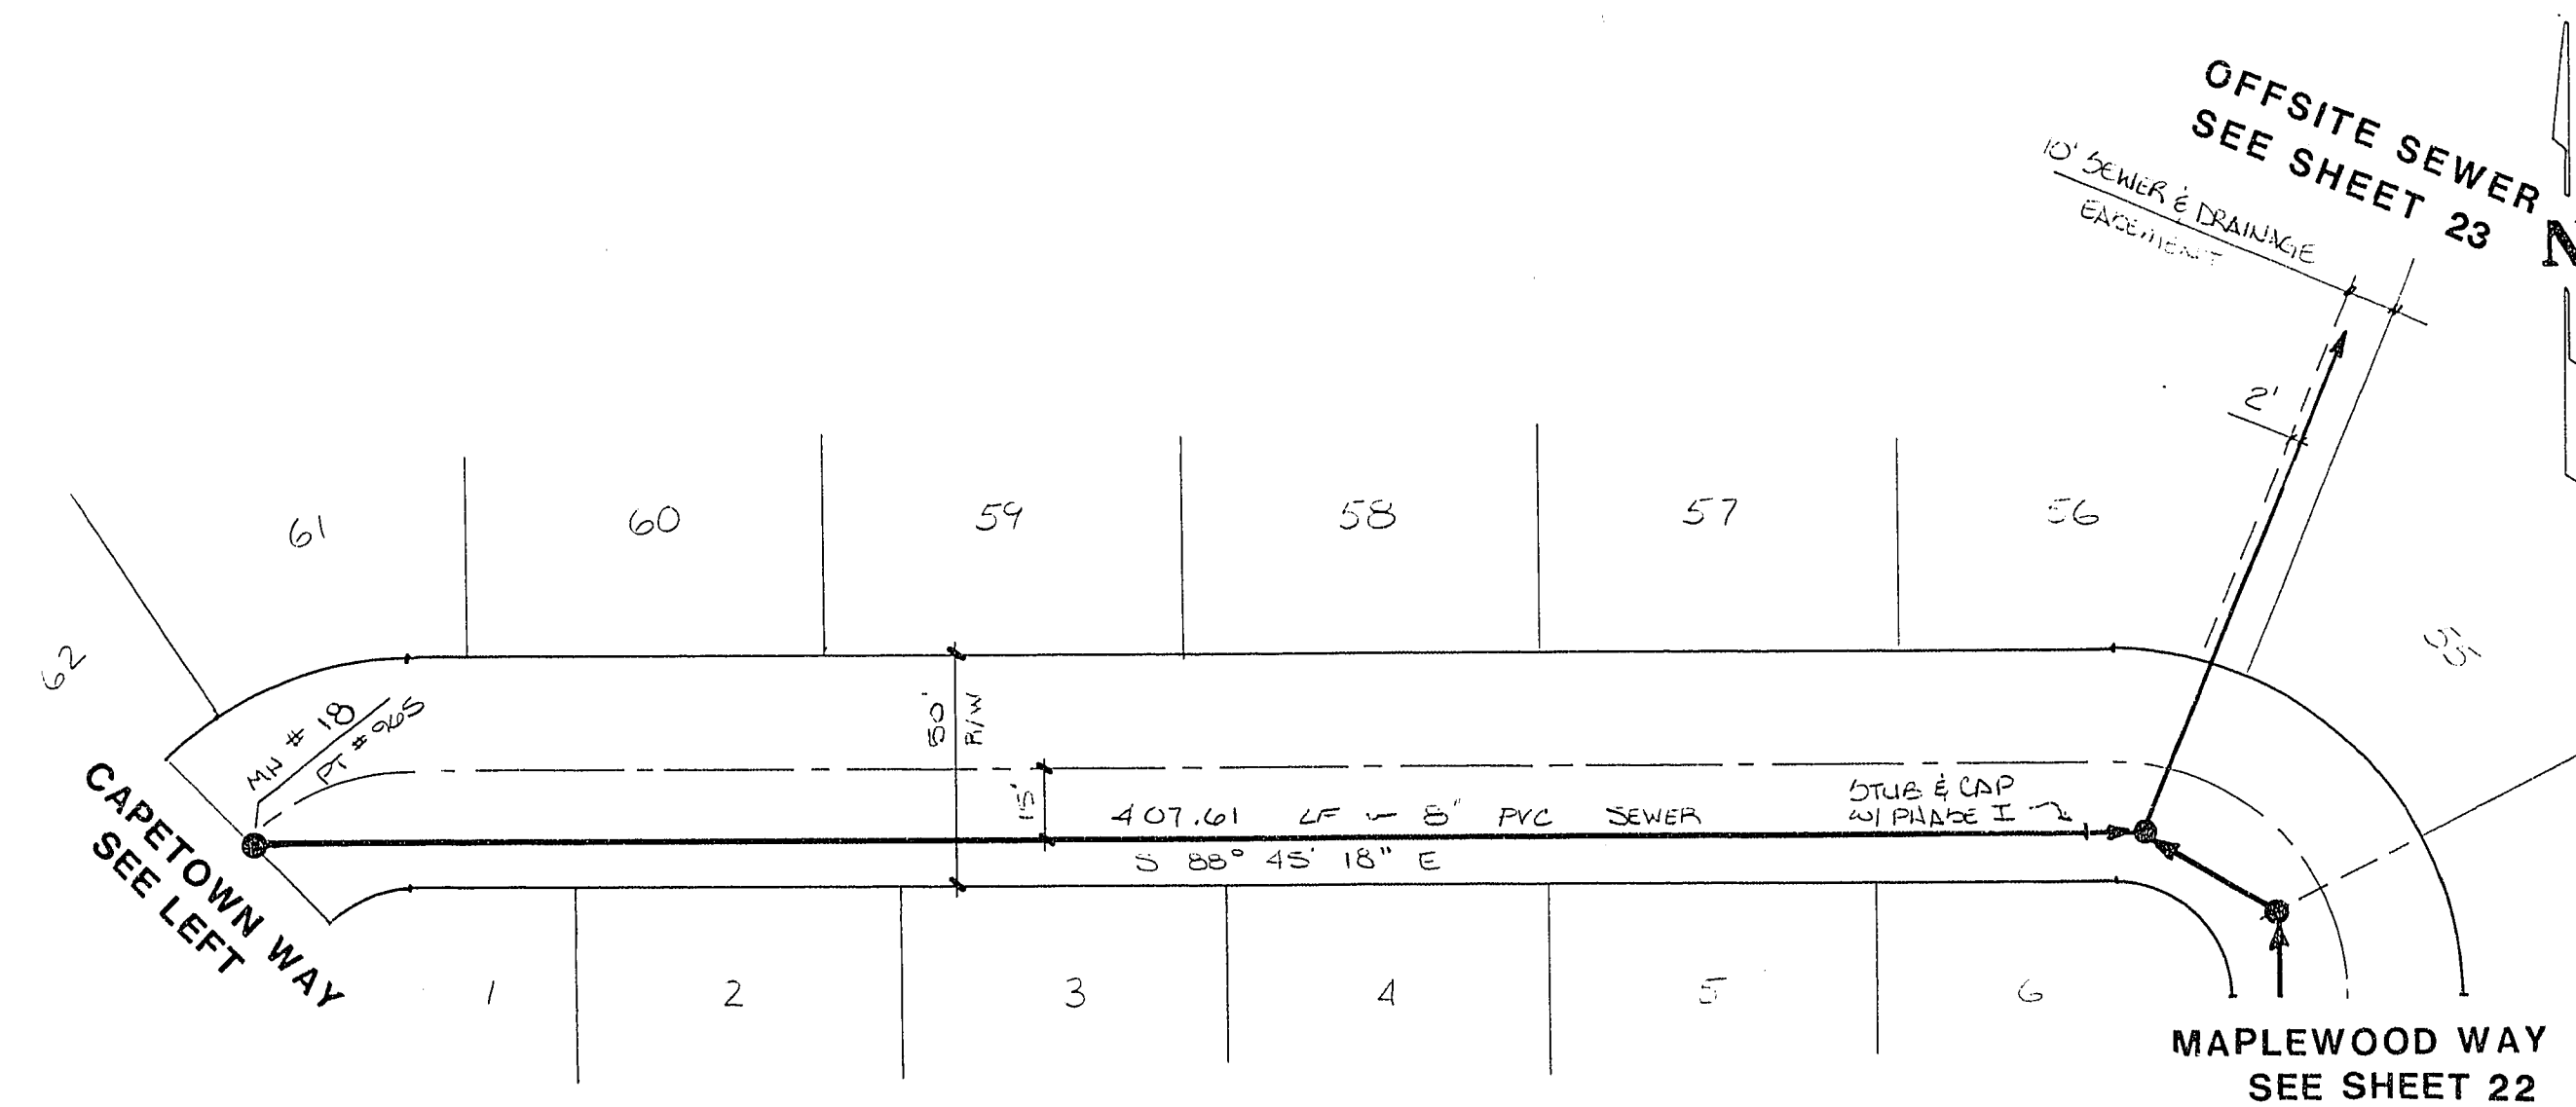

**POMPANO BEACH LANE
PHASE III**

STANTON CONSTRUCTION
CITY OF LAS VEGAS, NEVADA

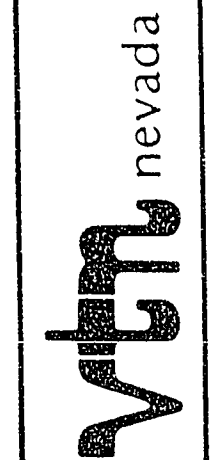

CONSULTING ENGINEERS - PLANNERS
2300 PASEO DEL PRADO BUILDING A SUITE 100
LAS VEGAS, NEVADA 89102 PHONE (702) 873-7550

TITLE

**SEWER PLAN & PROFILE
POMPANO BEACH LANE & CAPETOWN WAY**

PROJECT

CROSSPOINTE-UNIT 1

WD NO. 3608-1

BY JLM/JDS

DATE APRIL 88


SCALE H. 1"=40'
V. 1"=4'

SHEET

21

OF 24 SHEETS

3074-4012-1

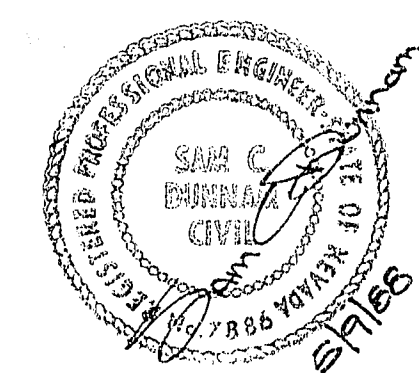

14-9-1-24