



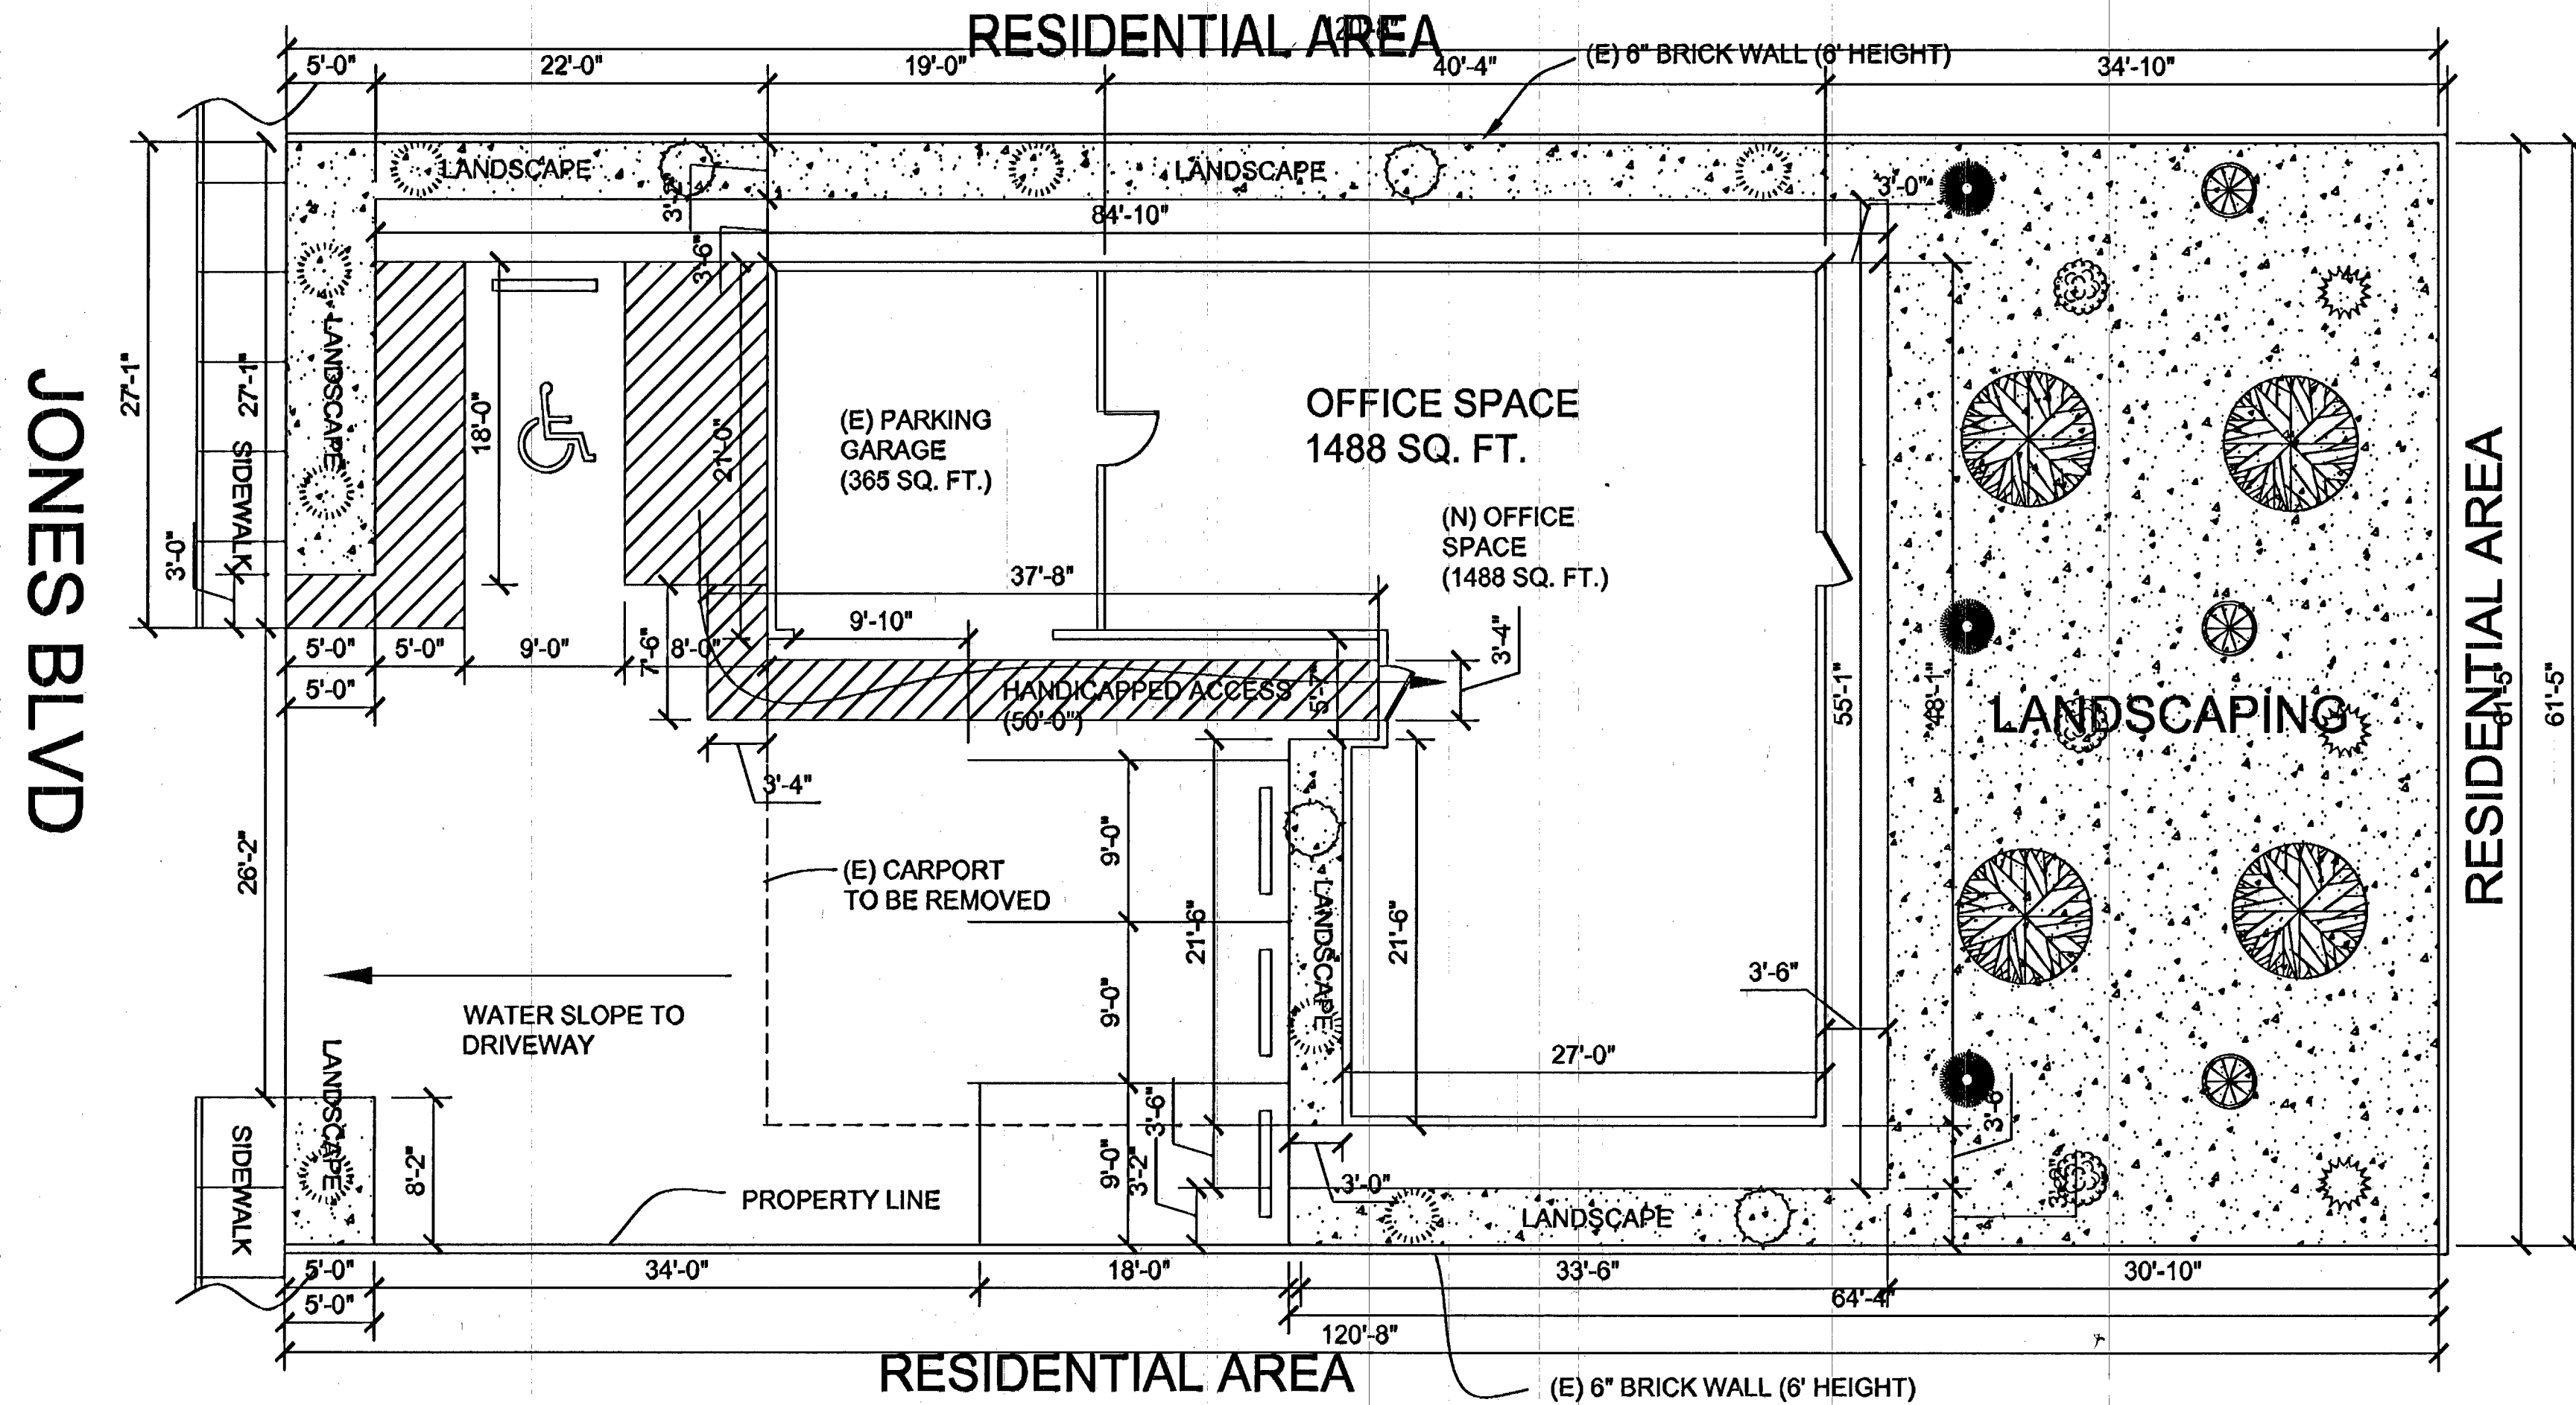


| (N) 15 GALLON SHRUBS |                       |            |                    |      |
|----------------------|-----------------------|------------|--------------------|------|
| SYMBOL               | NAME                  | PLANT TYPE | PLANT HEIGHT (FT.) | QTY. |
| ●                    | BUTTERFLY BUSH        | SHRUB      | 6-12               | 4    |
| ●                    | DESERT SPOON          | SHRUB      | 3                  | 4    |
| ●                    | FAIRY DUSTER          | SHRUB      | 3                  | 4    |
| ●                    | CAPE PLUMBAGO 'WHITE' | SHRUB      | 4-6                | 4    |

| (N) 24" BOX TREES |                     |                |                    |      |
|-------------------|---------------------|----------------|--------------------|------|
| SYMBOL            | NAME                | PLANT TYPE     | PLANT HEIGHT (FT.) | QTY. |
| ●                 | ARCACIA 'CAT CLAW'  | DECIDUOUS TREE | 15-20              | 8    |
| ●                 | ACACIA 'SHOESTRING' | EVERGREEN TREE | 20-25              | 4    |
| ●                 | ARIZONA ROSEWOOD    | EVERGREEN TREE | 15-30              | 4    |
| ■                 | 3/4" ROCK           |                |                    |      |


\* All proposed landscaping works must be completed within the site visibility zone per R.T.C. standard drawing # 201.20

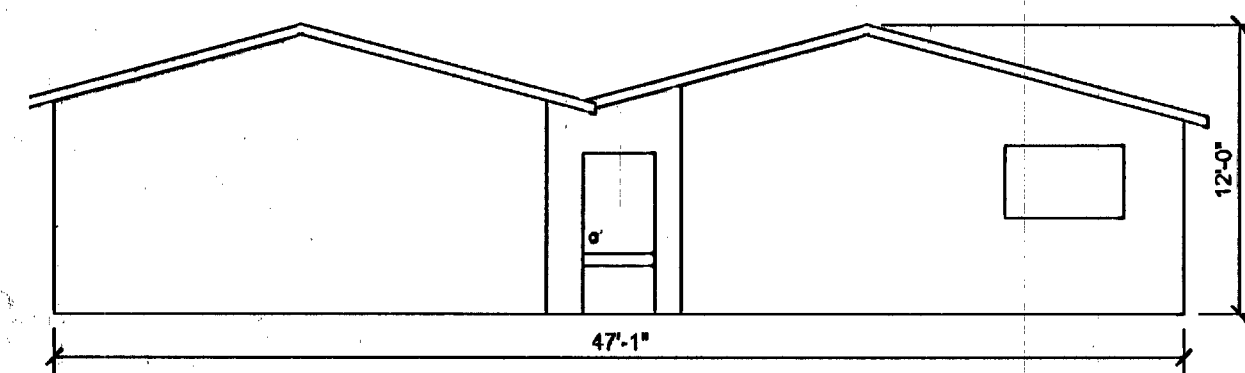


**2 ELEVATION VIEW (WEST)**  
SCALE: 3/16" = 1'-0"

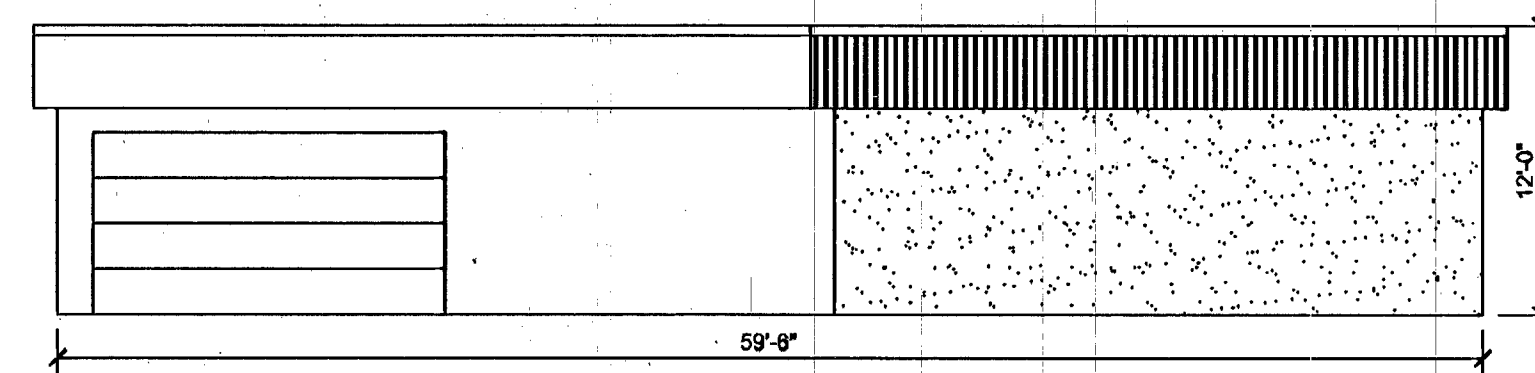


**3 ELEVATION VIEW (SOUTH)**  
SCALE: 3/16" = 1'-0"

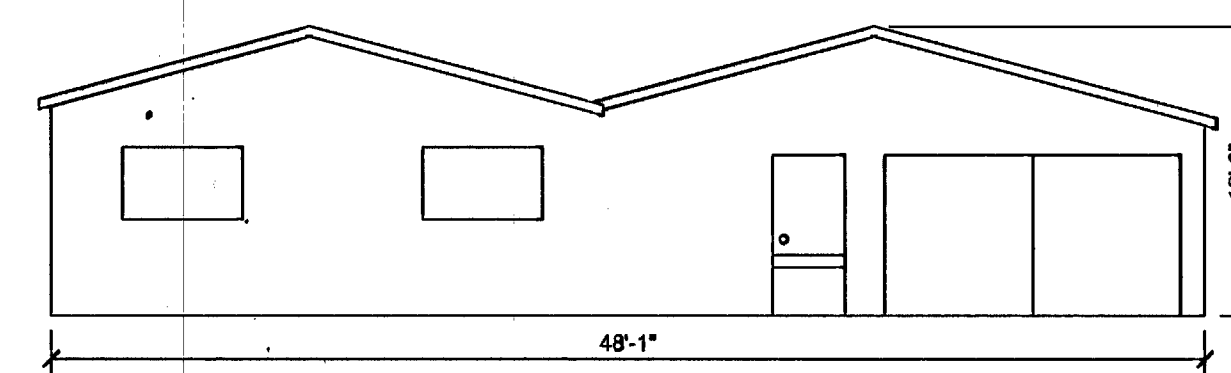

**4 ELEVATION VIEW (EAST)**  
SCALE: 3/16" = 1'-0"

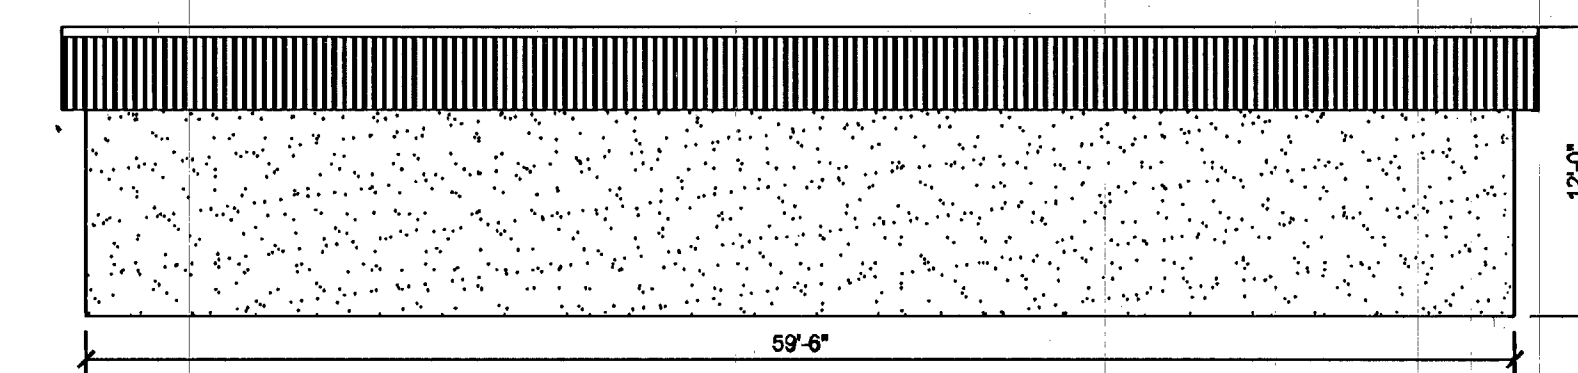


**5 ELEVATION VIEW (NORTH)**  
SCALE: 3/16" = 1'-0"

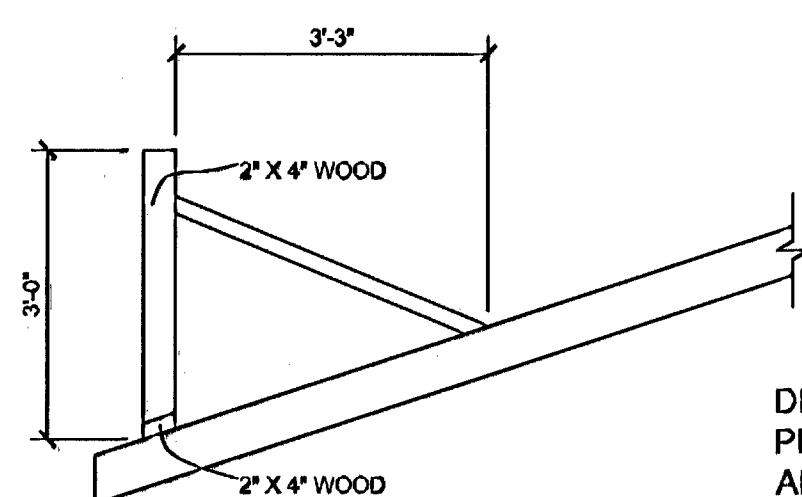

**6 PARAPET**  
SCALE: 1/2" = 1'-0"

DESIGN NOTE:  
PLEASE REFER  
ADDITIONAL DETAIL  
FROM THE  
STRUCTURAL  
ENGINEERING DETAIL

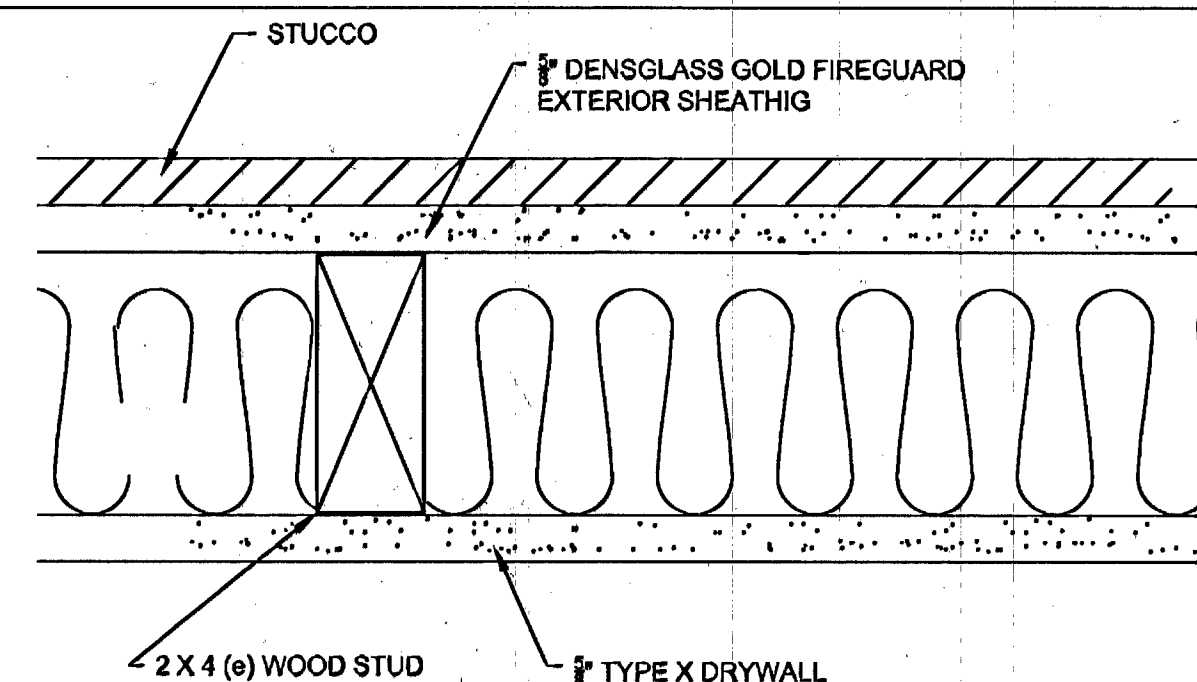

**1 HOUR EXTERIOR WALL DETAIL**  
SCALE: 1/2" = 1'-0"

**1 HOUR RATED  
WOOD FRAME EXTERIOR  
WALL WITH CLADDING**

FIRE TEST: UL DESIGN U305 or U337

#### DESIGN LEGEND

- (N) PAINT
- (E) ROOF TILE
- (N) PARAPET (1 HOUR WALL) (STUCCO & PAINT)
- (N) WALL (1 HOUR WALL) (STUCCO & PAINT)

| REVISION | DATE |
|----------|------|
|          |      |
|          |      |
|          |      |
|          |      |
|          |      |
|          |      |

**K-1 CONSTRUCTION INC.**  
LIC # 0066560  
PH # (702) 406-1867  
E-mail: K1construction@yahoo.com

Drawings as instruments of service are the sole property of the architect, and any use or reproduction in whole or in part without the written consent is strictly prohibited. Drawing and specifications remain the sole property of the design professional. Copies of the drawings and specifications retained by the client may be used only for his use and for occupying the project for which they were prepared and not for the construction of any other project. NAC 623.780

**ARCHITECTURAL**  
PROJECT: **OFFICE**  
ADDRESS: 344 S. JONES BLVD  
LAS VEGAS, NV 89107

TITLE: **ARCHITECTURAL**  
DRAWN: **OFFICE**  
CHECKED: **OFFICE**  
DATE: **OFFICE**  
SCALE: **OFFICE**  
SHEET: **A-3**