




23. GRADING SECTION
NOT TO SCALE

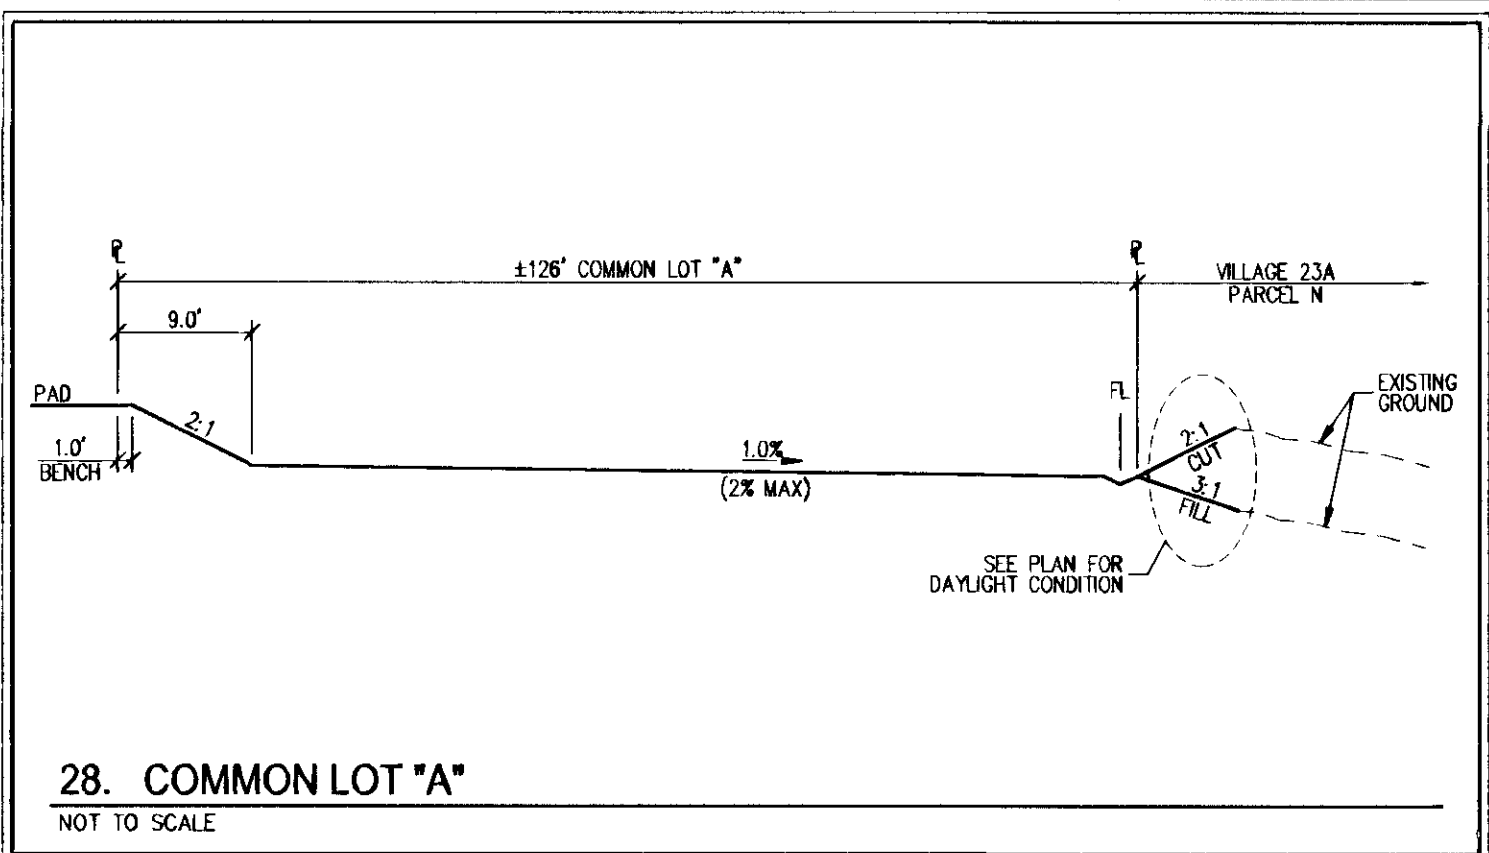


28. COMMON LOT "A"
NOT TO SCALE

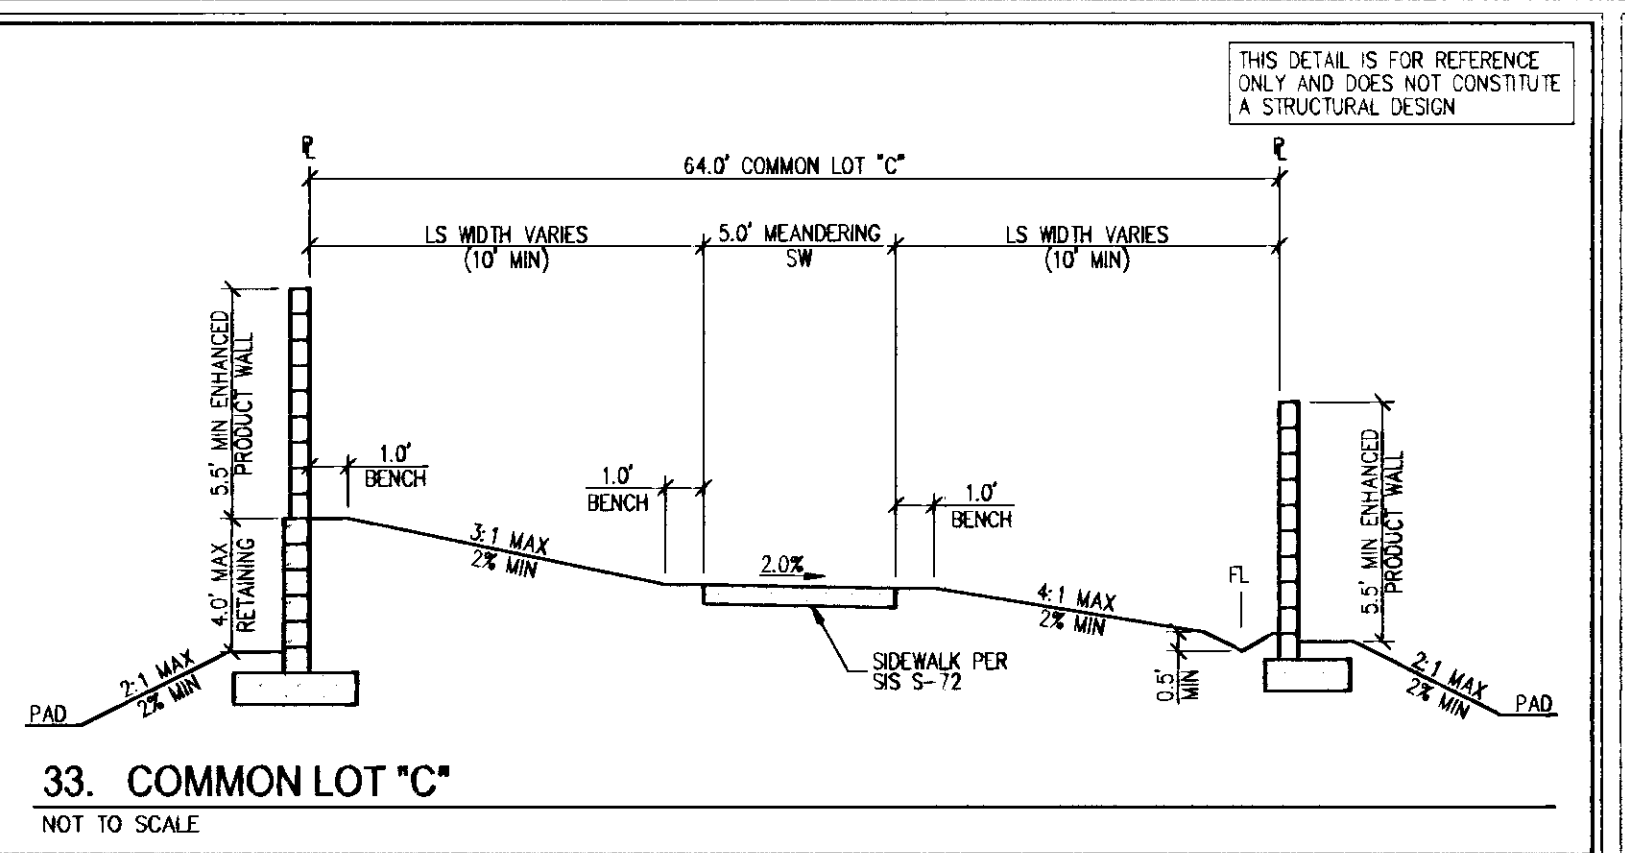


33. COMMON LOT "C"
NOT TO SCALE

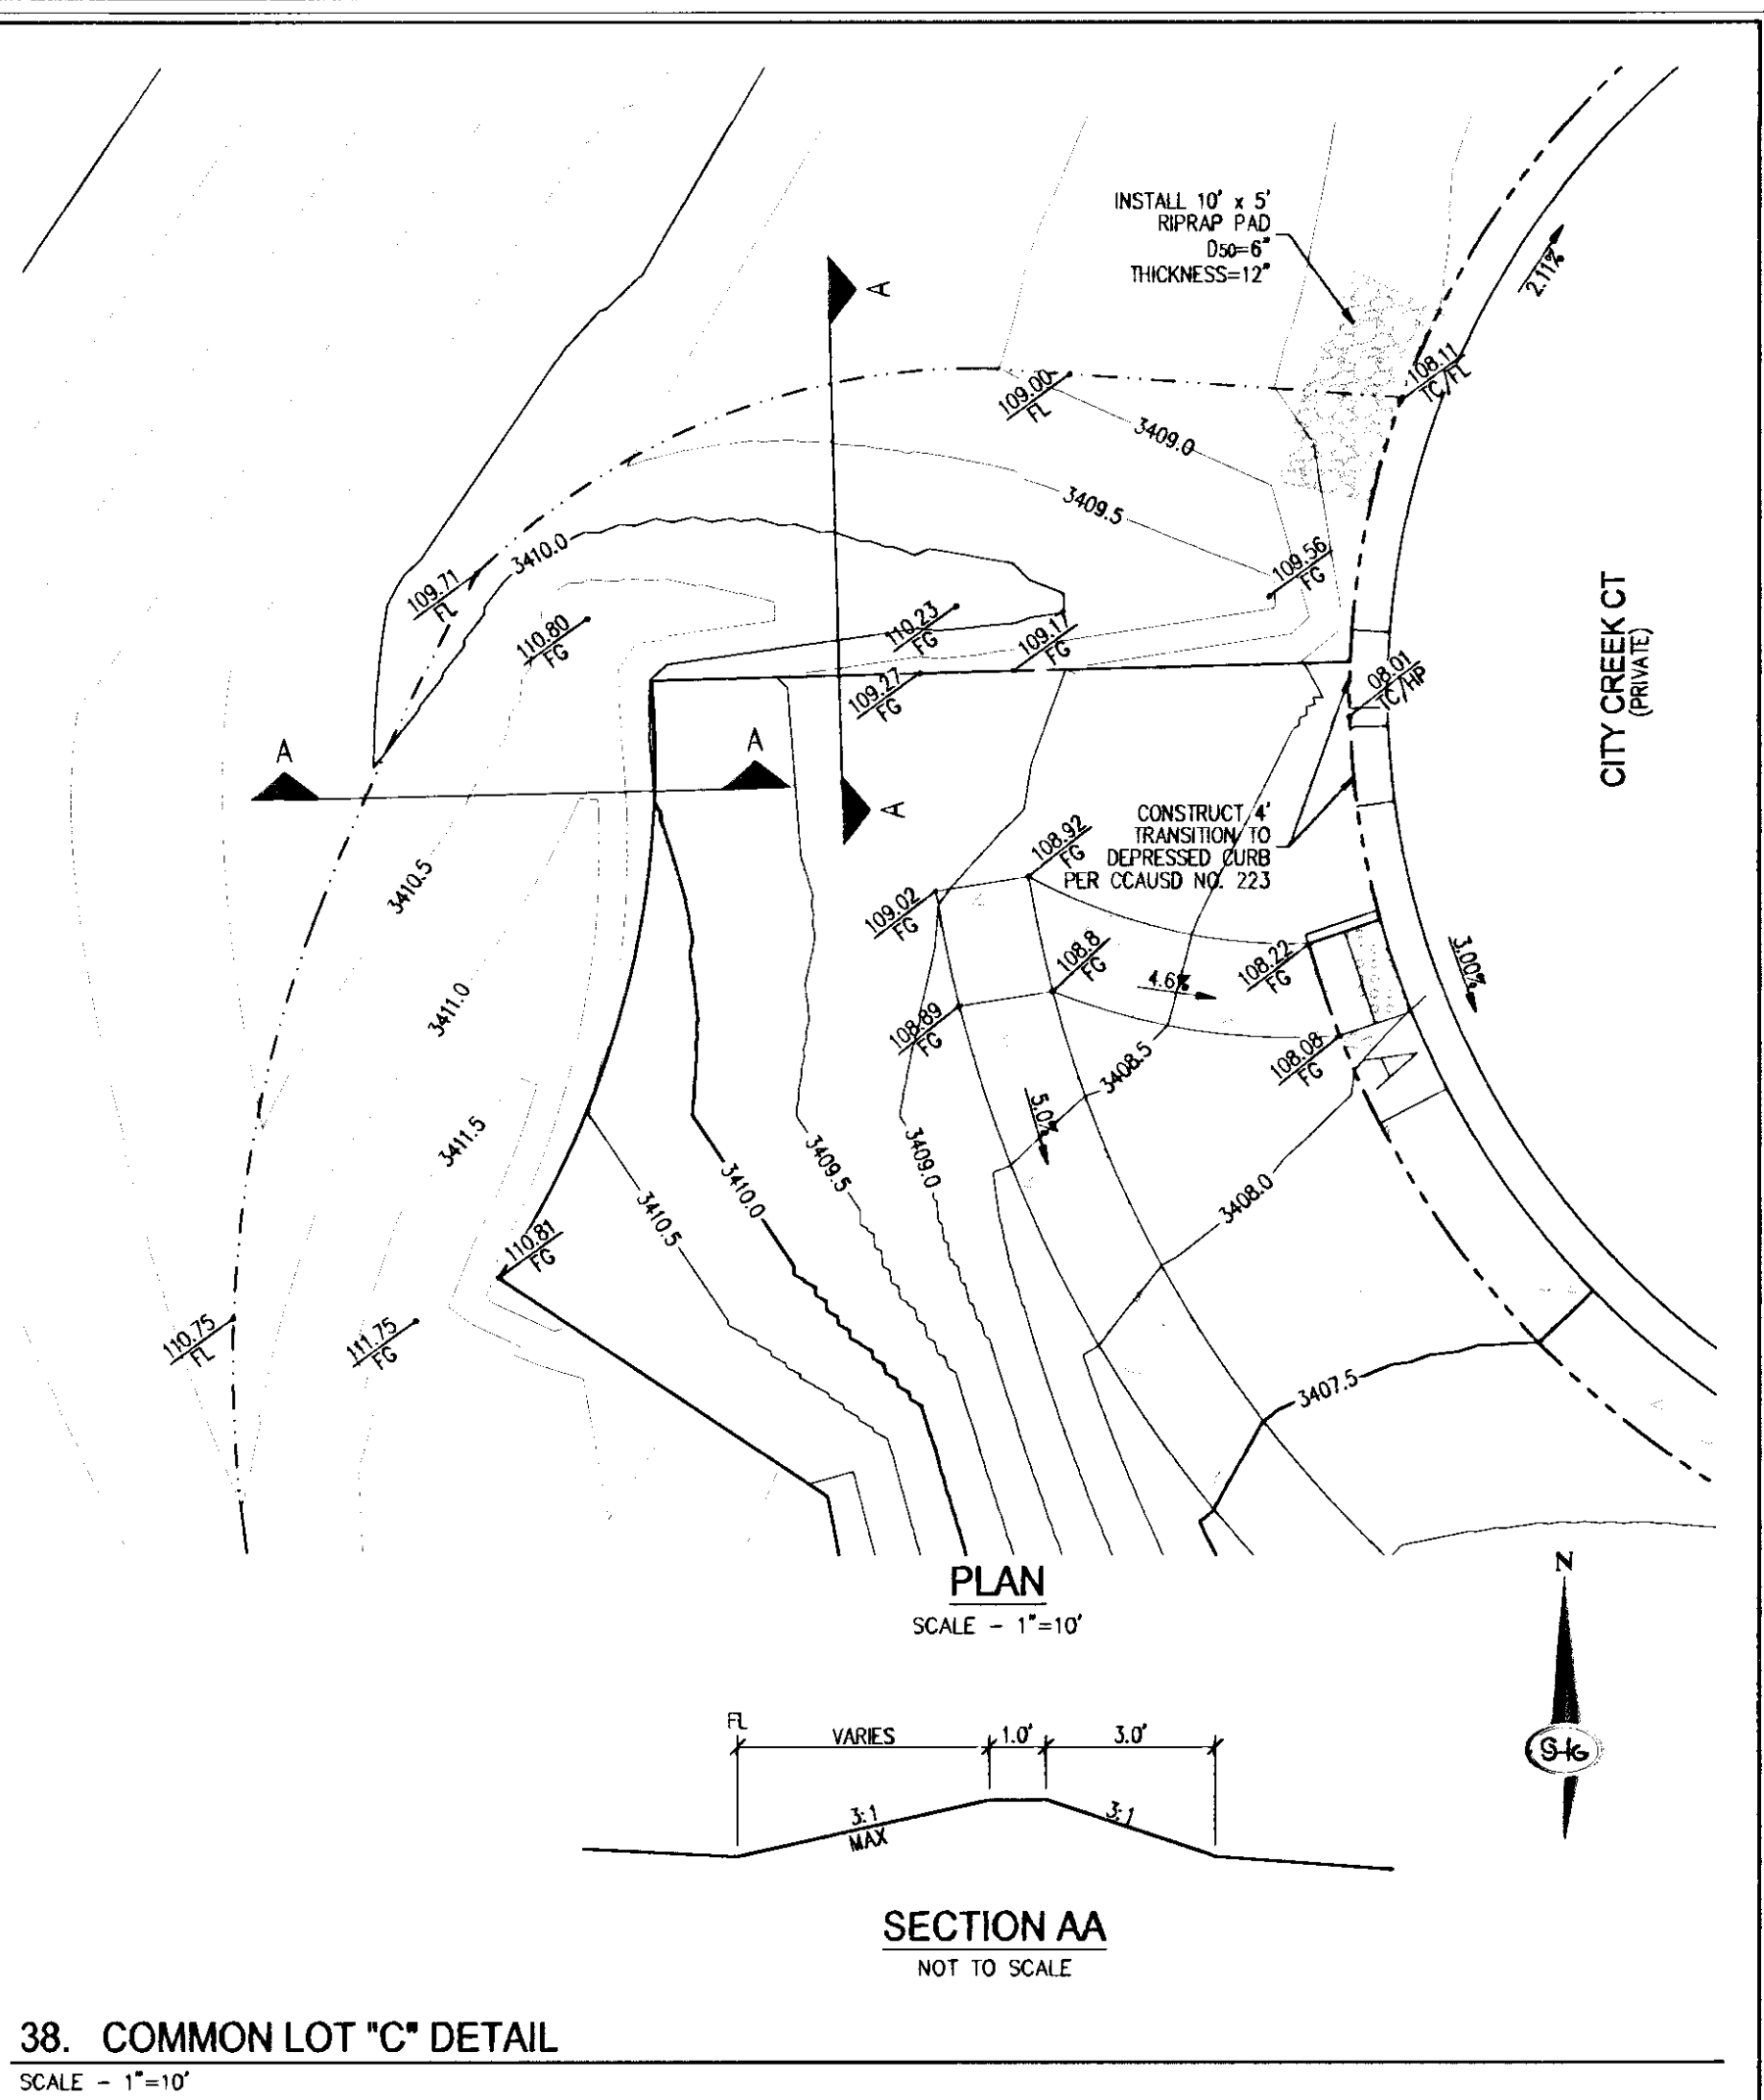


38. COMMON LOT "C" DETAIL
SCALE - 1"=10'

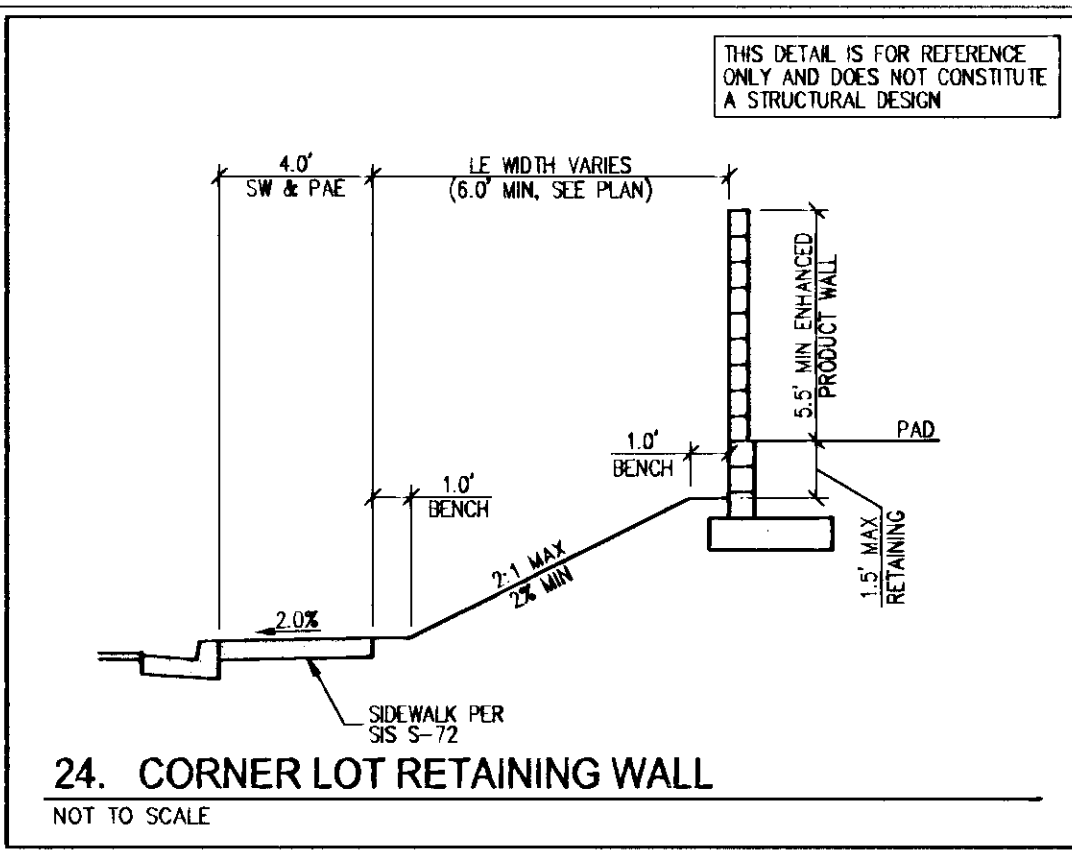


24. CORNER LOT RETAINING WALL
NOT TO SCALE

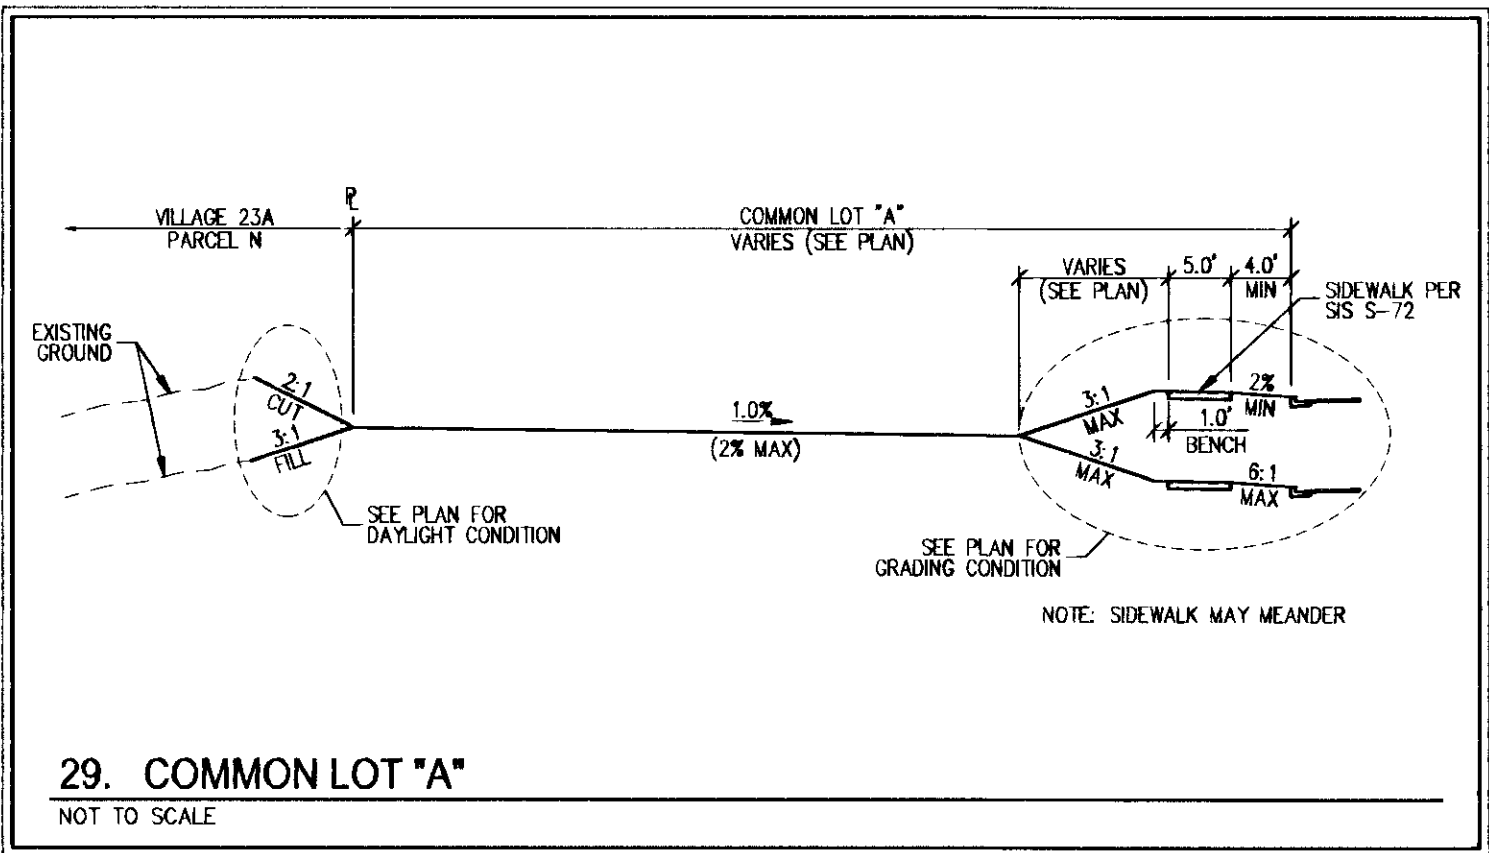


29. COMMON LOT "A"
NOT TO SCALE

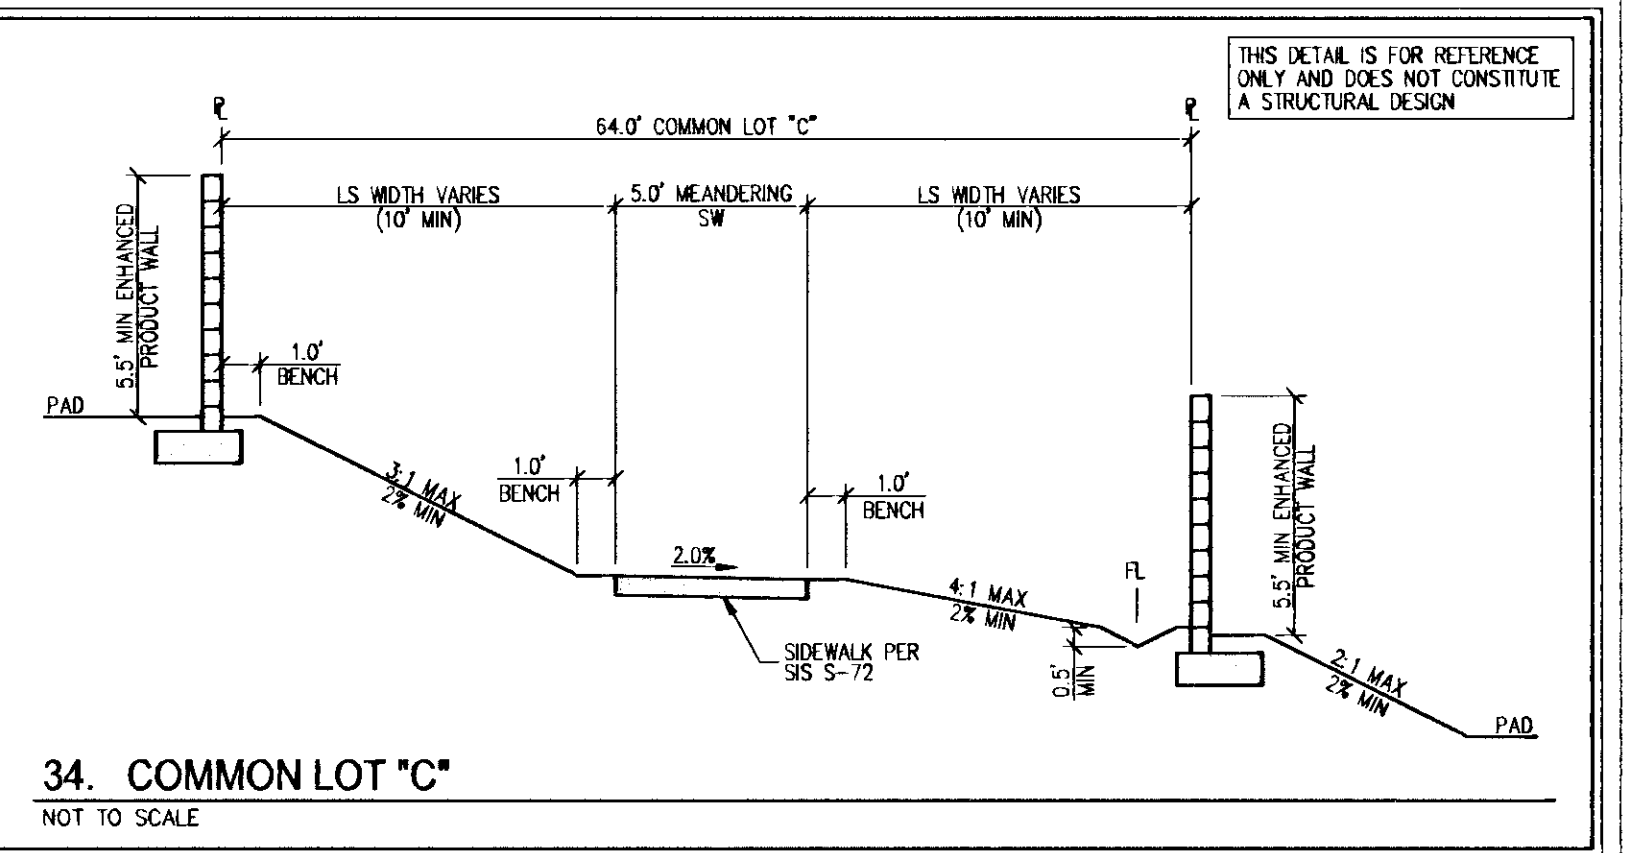


34. COMMON LOT "C"
NOT TO SCALE

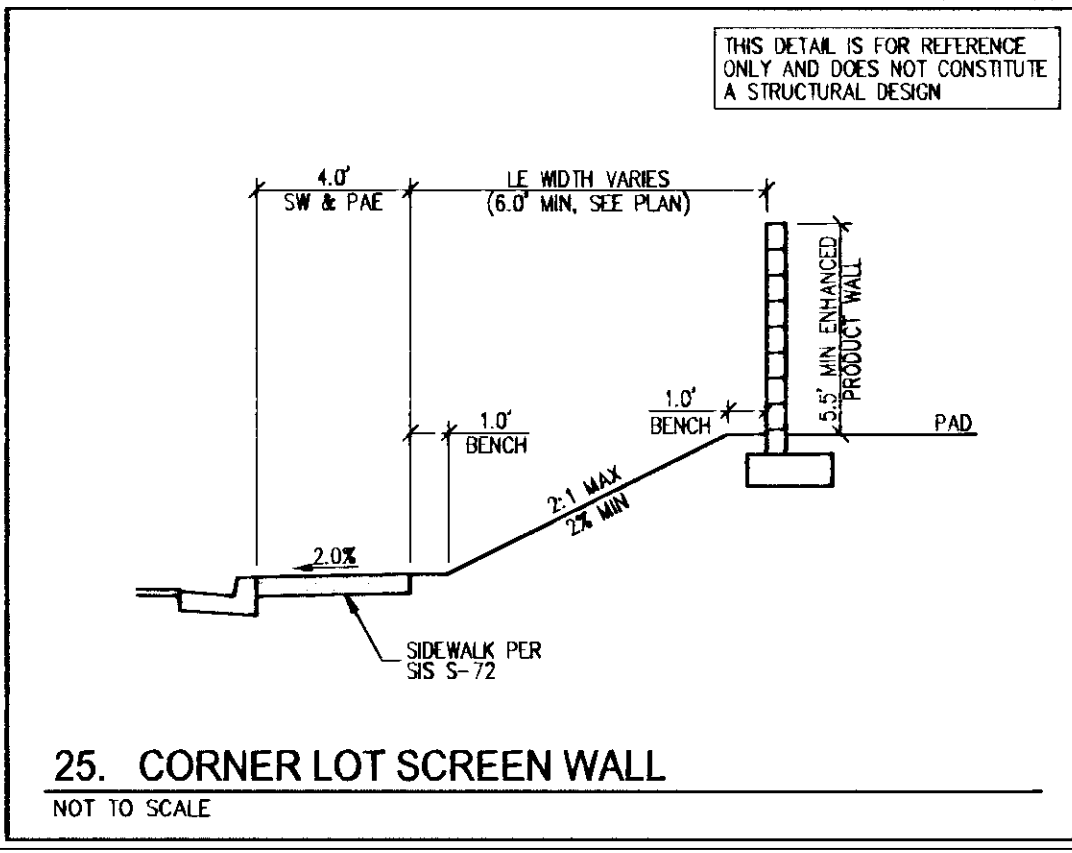


25. CORNER LOT SCREEN WALL
NOT TO SCALE

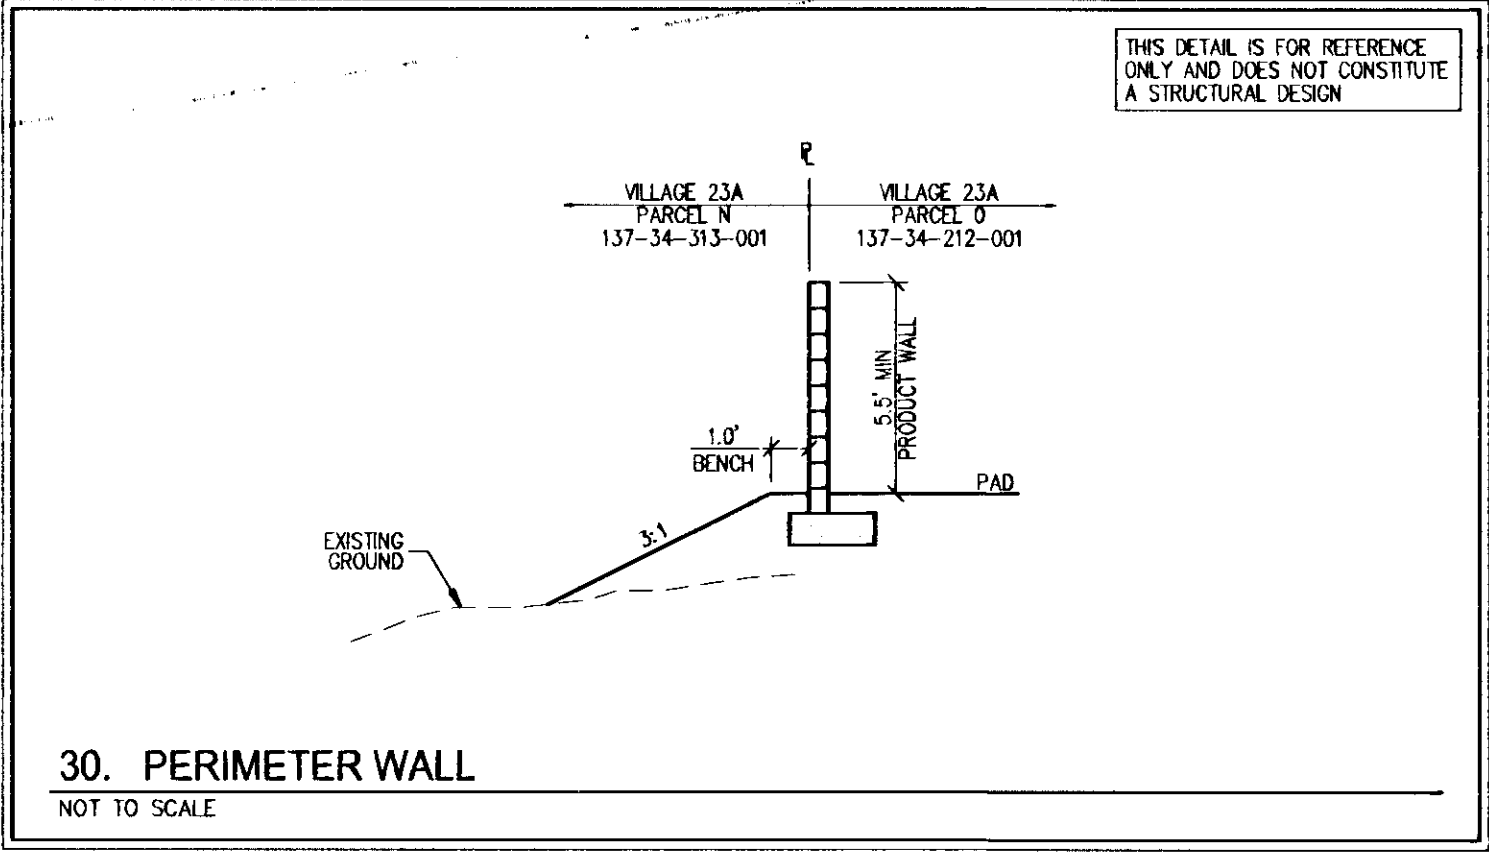


30. PERIMETER WALL
NOT TO SCALE

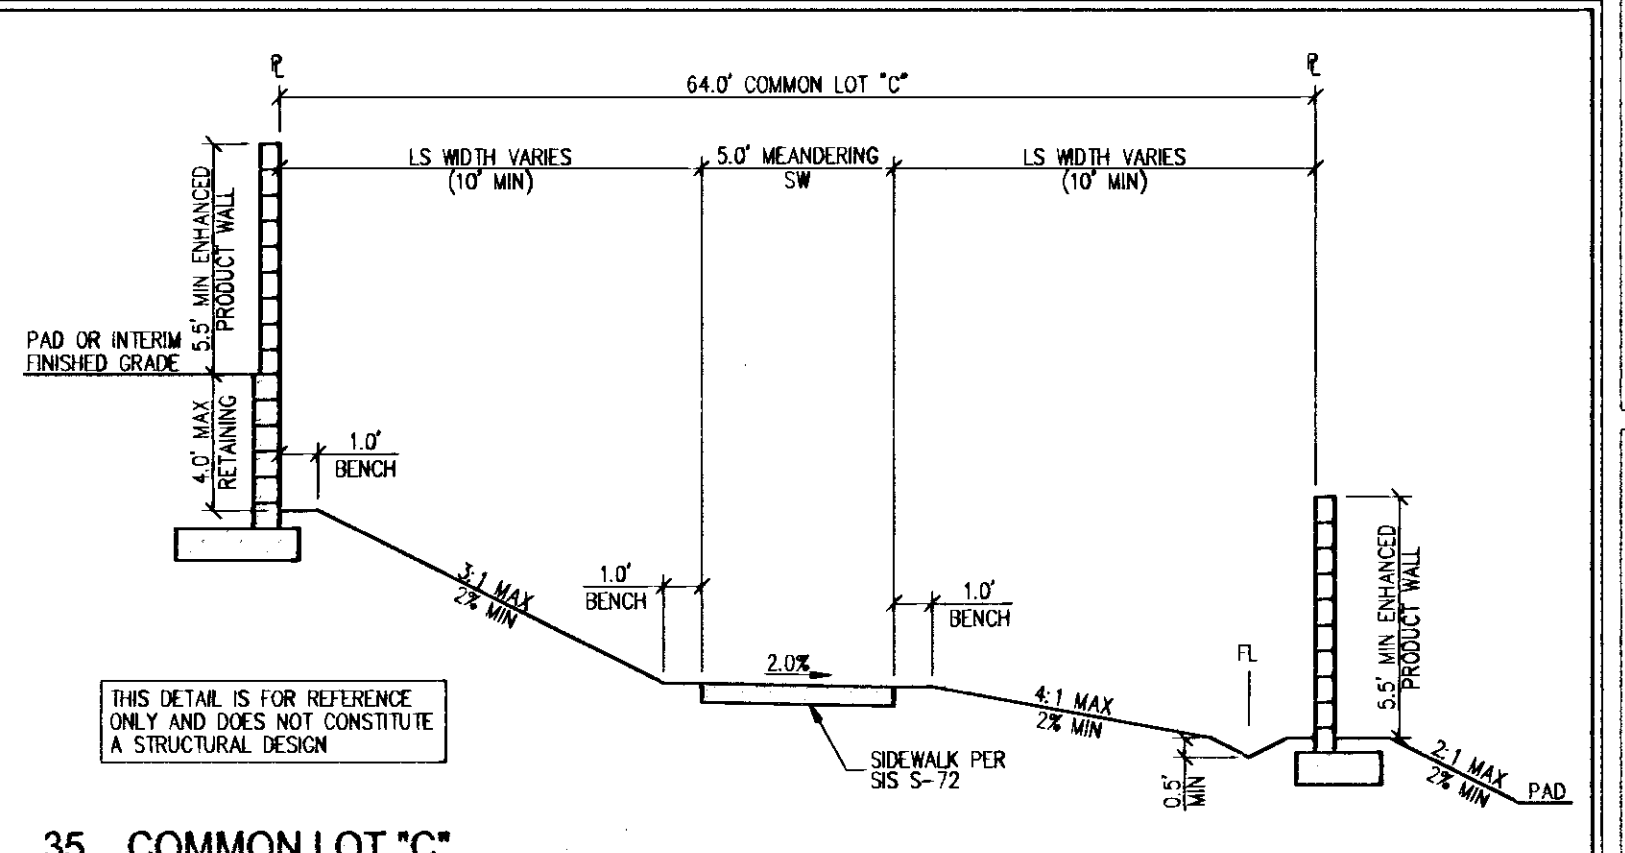


35. COMMON LOT "C"
NOT TO SCALE

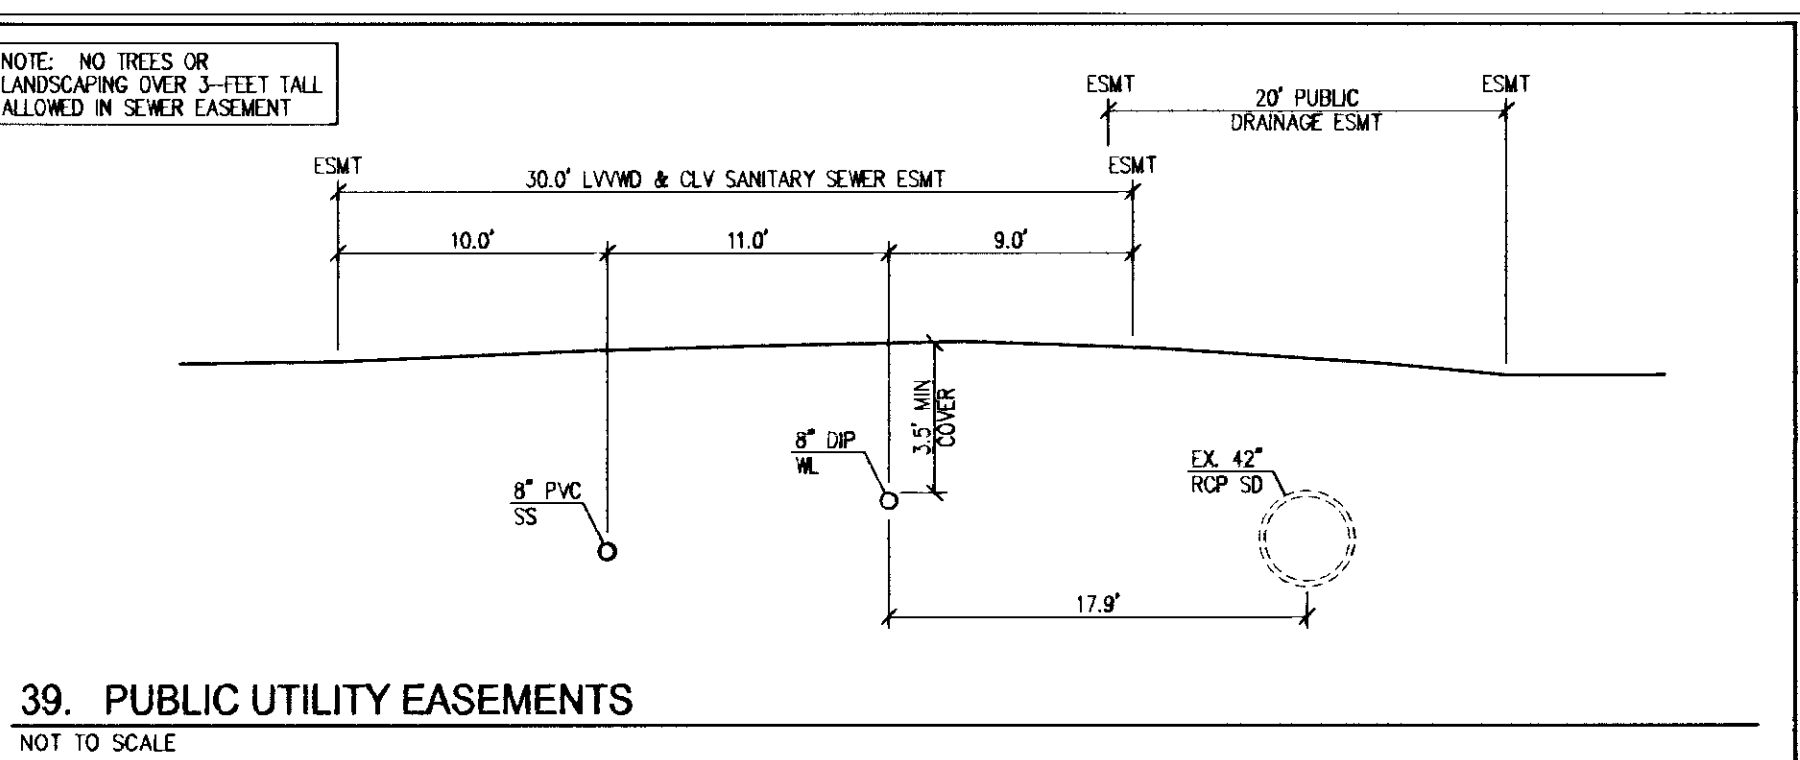


39. PUBLIC UTILITY EASEMENTS
NOT TO SCALE

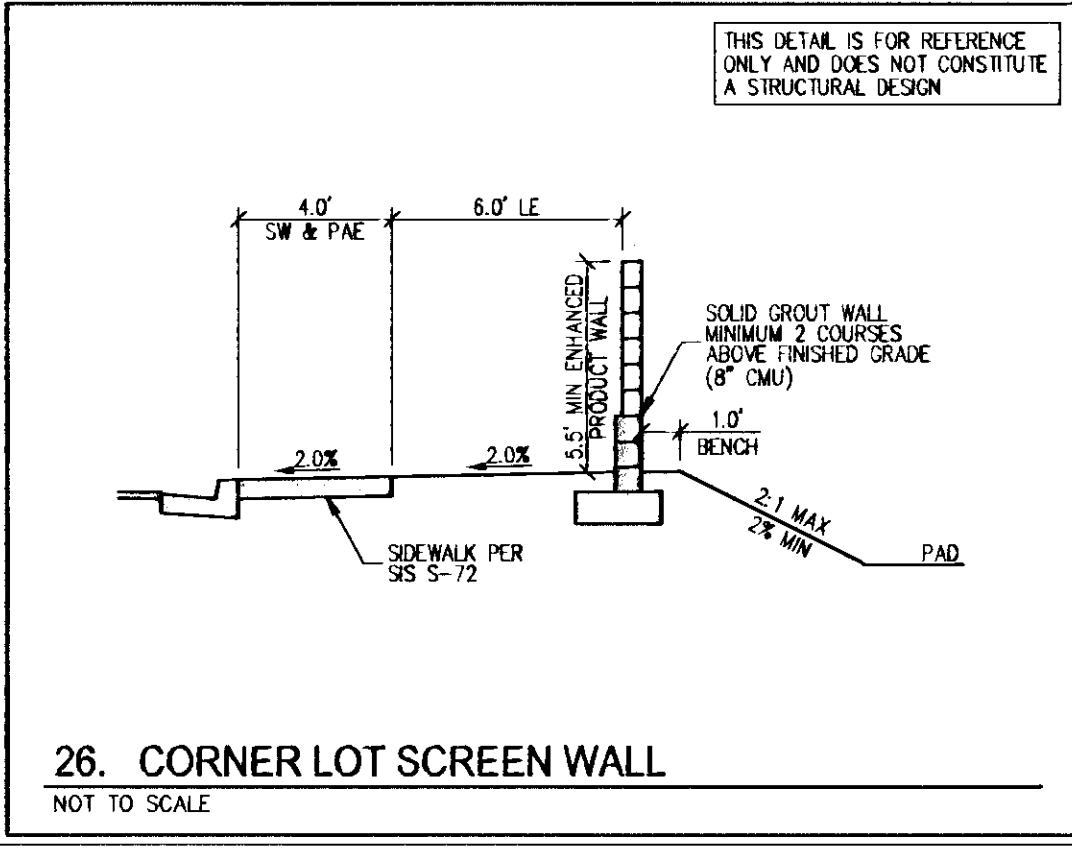


26. CORNER LOT SCREEN WALL
NOT TO SCALE

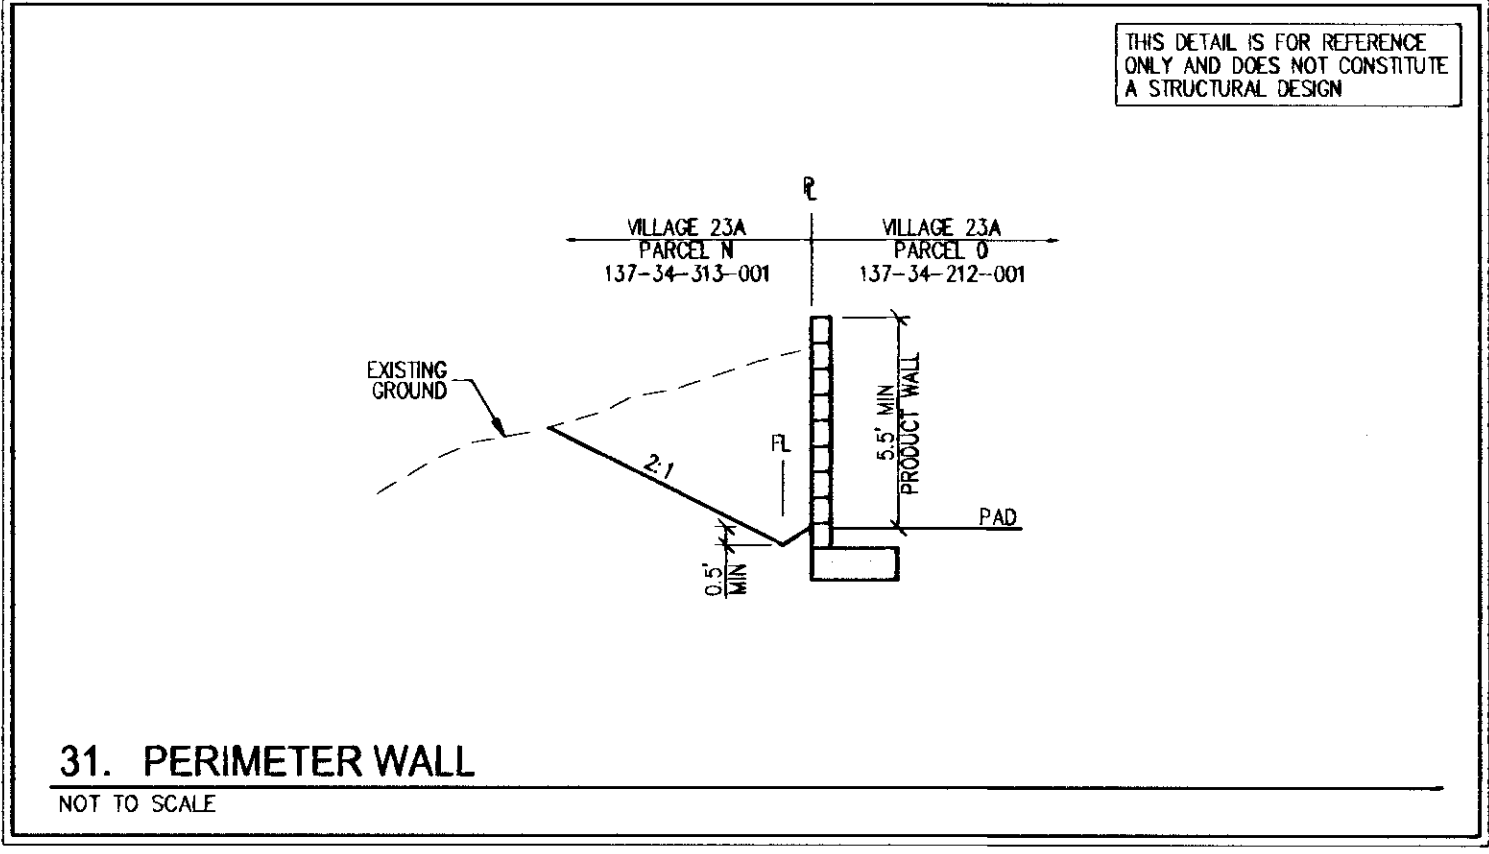


31. PERIMETER WALL
NOT TO SCALE

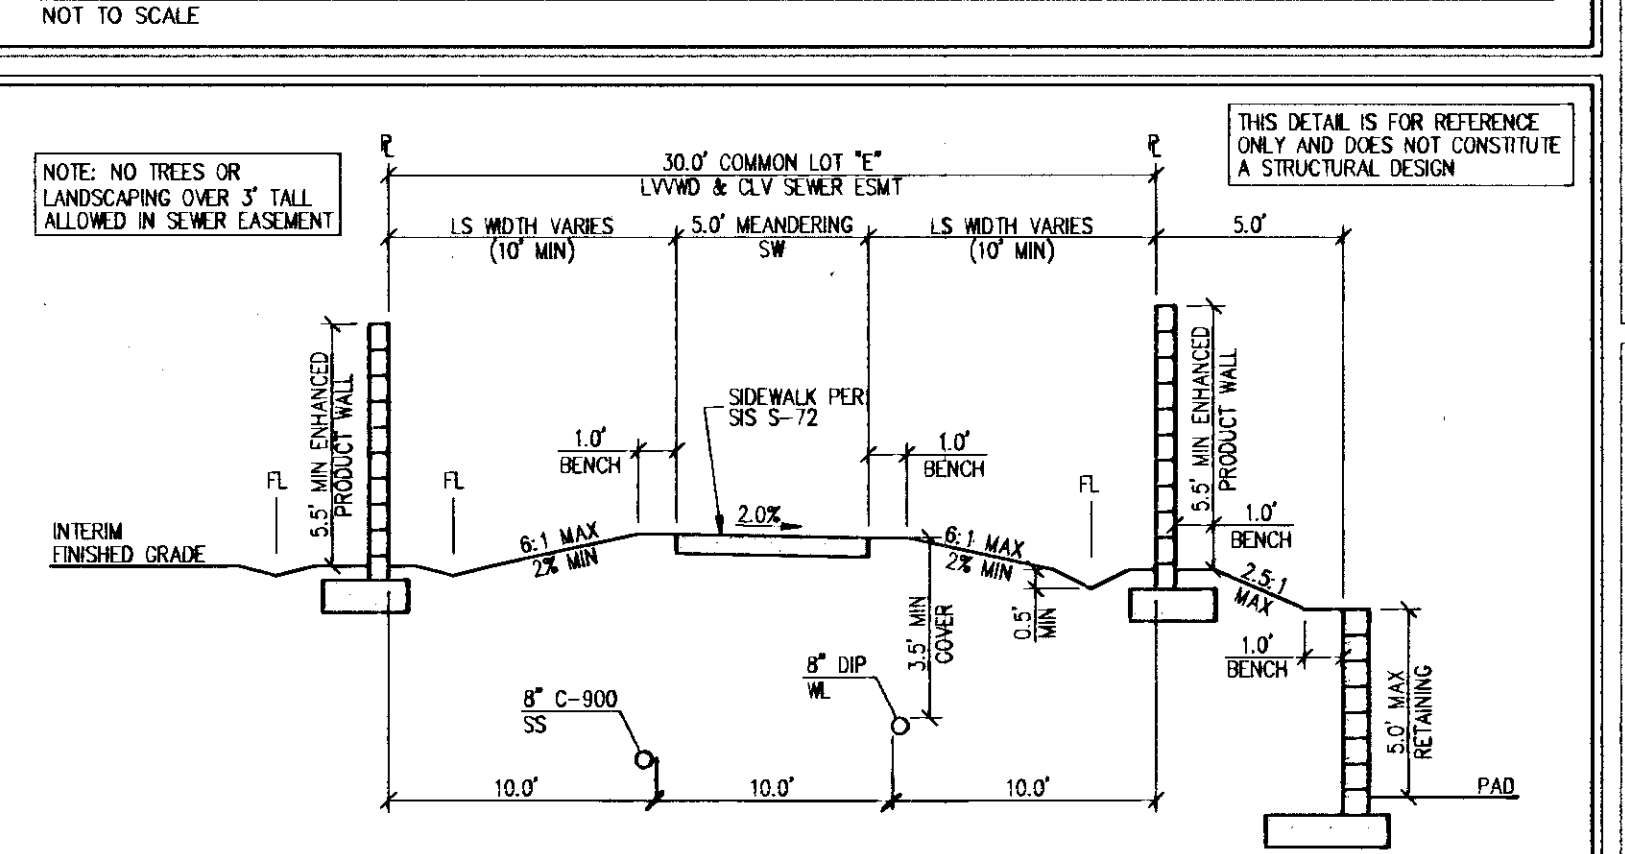


36. COMMON LOT "E"
NOT TO SCALE

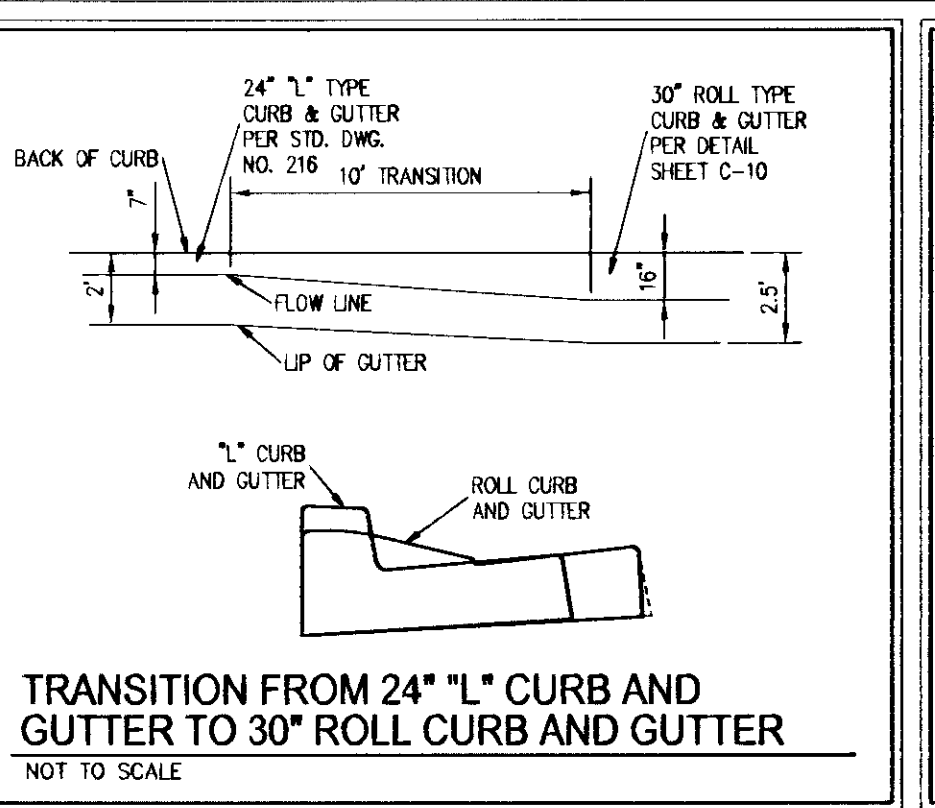


TRANSITION FROM 24" 1" CURB AND GUTTER TO 30" ROLL CURB AND GUTTER
NOT TO SCALE

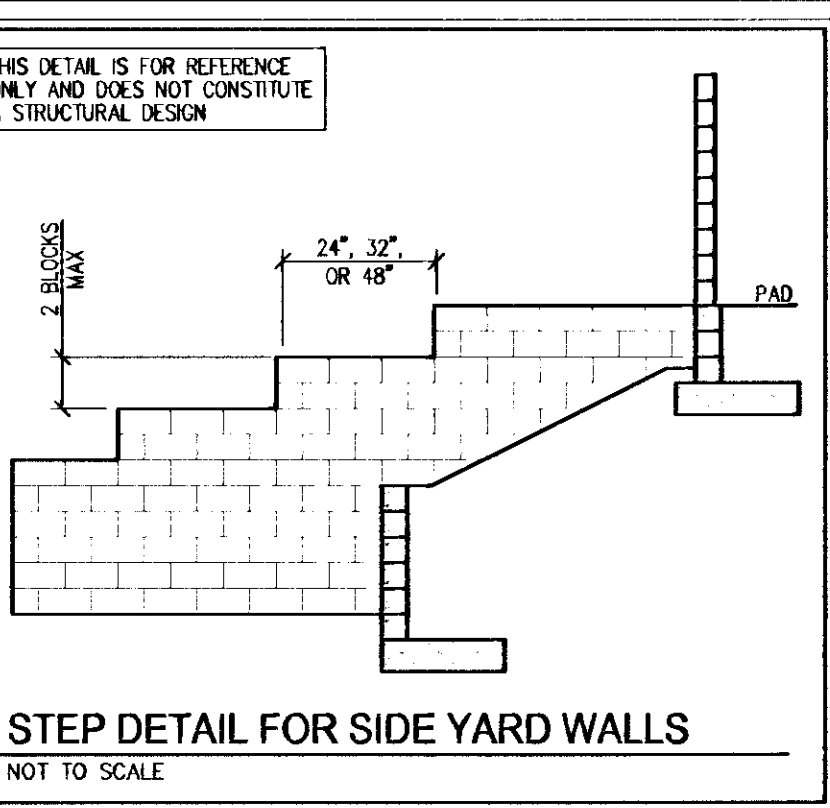


STEP DETAIL FOR SIDE YARD WALLS
NOT TO SCALE

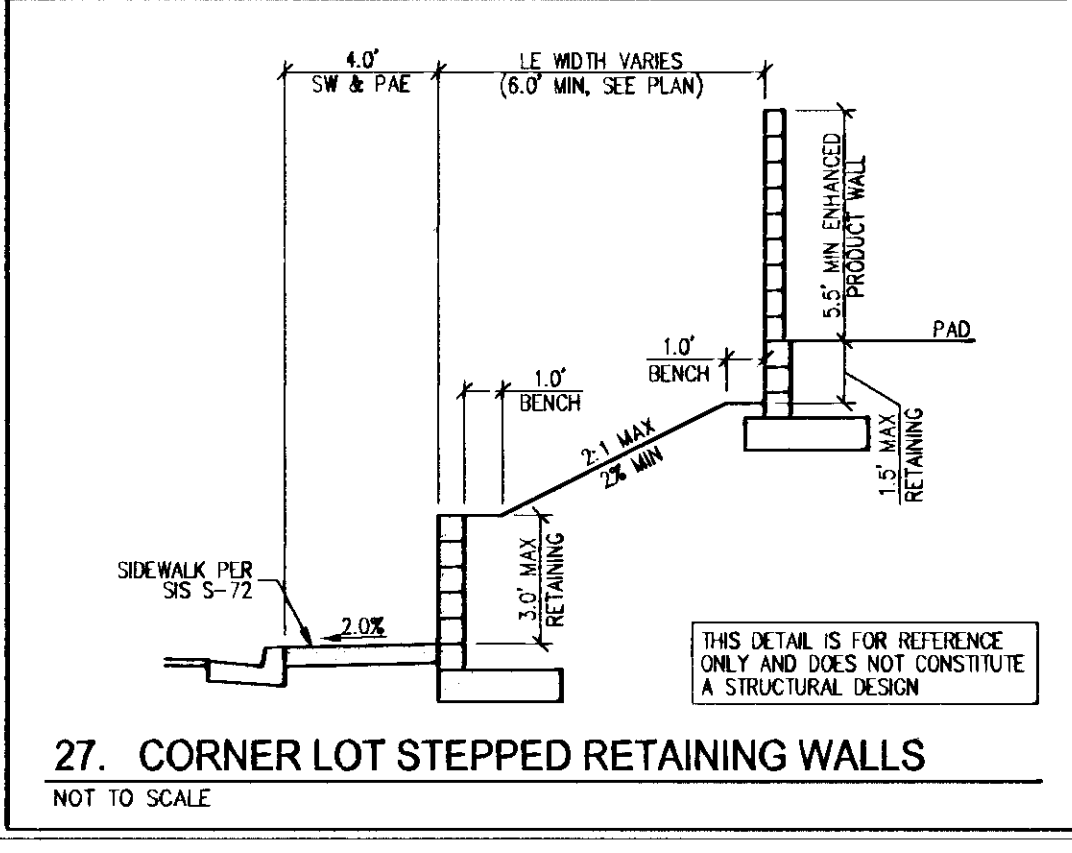

27. CORNER LOT STEPPED RETAINING WALLS
NOT TO SCALE

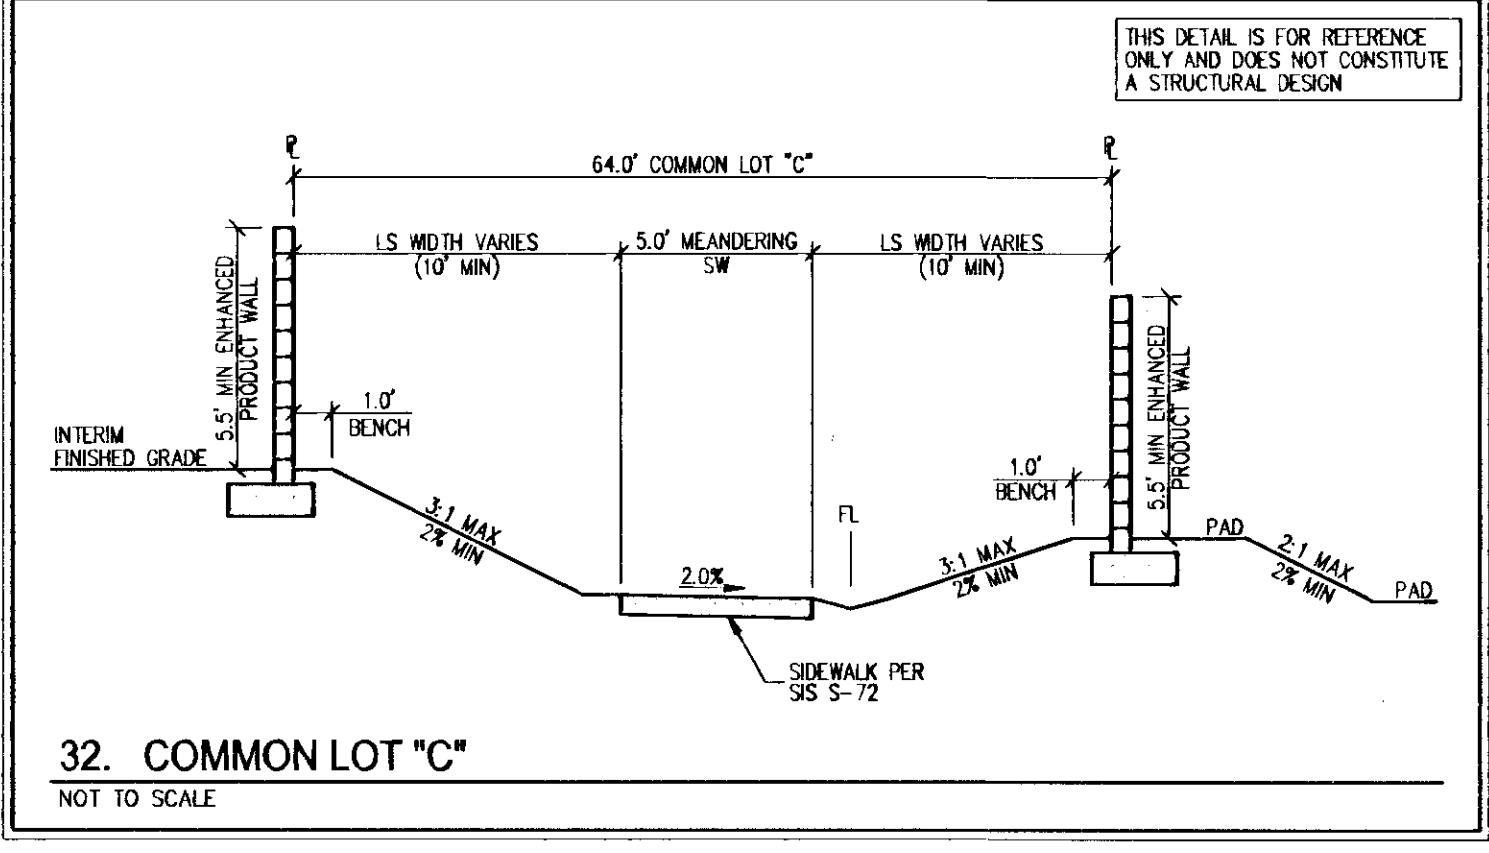

32. COMMON LOT "C"
NOT TO SCALE

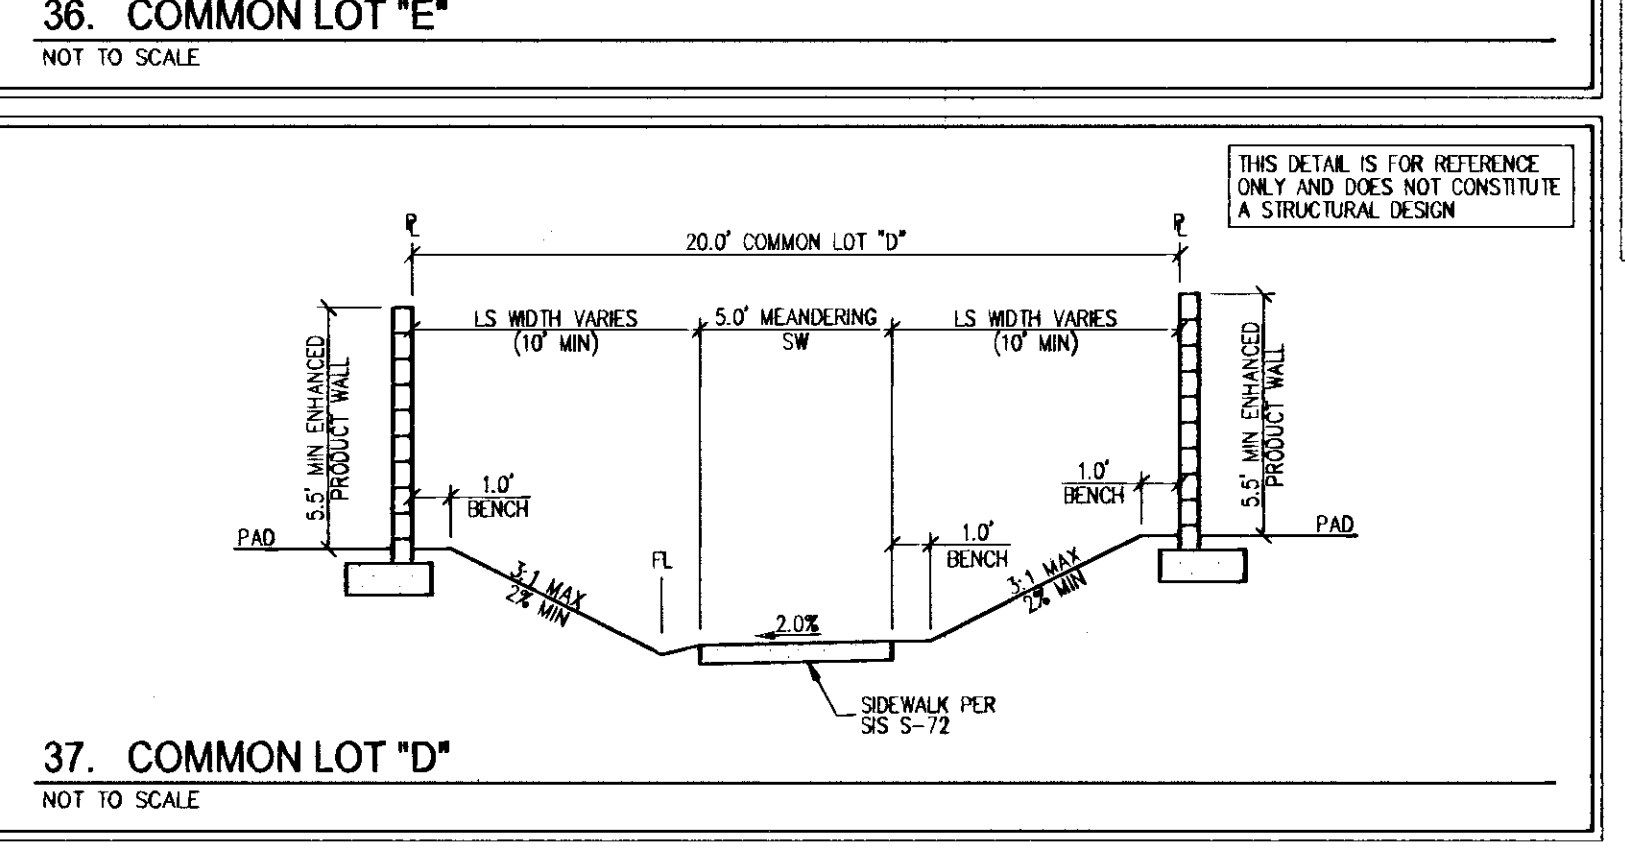

37. COMMON LOT "D"
NOT TO SCALE

DATE	BY	APP.	DATE	DESCRIPTION

LAS VEGAS, NV NO.

Woodside Homes
ANDORRA & CASTILLE - PHASE 1
BETTER BY DESIGN
GRADING DETAILS II

DATE: 10/17/12
DRAFTER: DSP
DESIGNER: DSP
CHECKED: CAL
PROJECT NO.
WSH1105-001

APPROVED FOR CONSTRUCTION
Don Meade
LAS VEGAS VALLEY WATER DISTRICT ENGINEERING SERVICES MANAGER
PROJECT NO. 117426
DATE: 10-17-12
D-2
SHEET 8 OF 25
1074982-1