




JANITOR  
SCALE: 3/8" 1'-0"

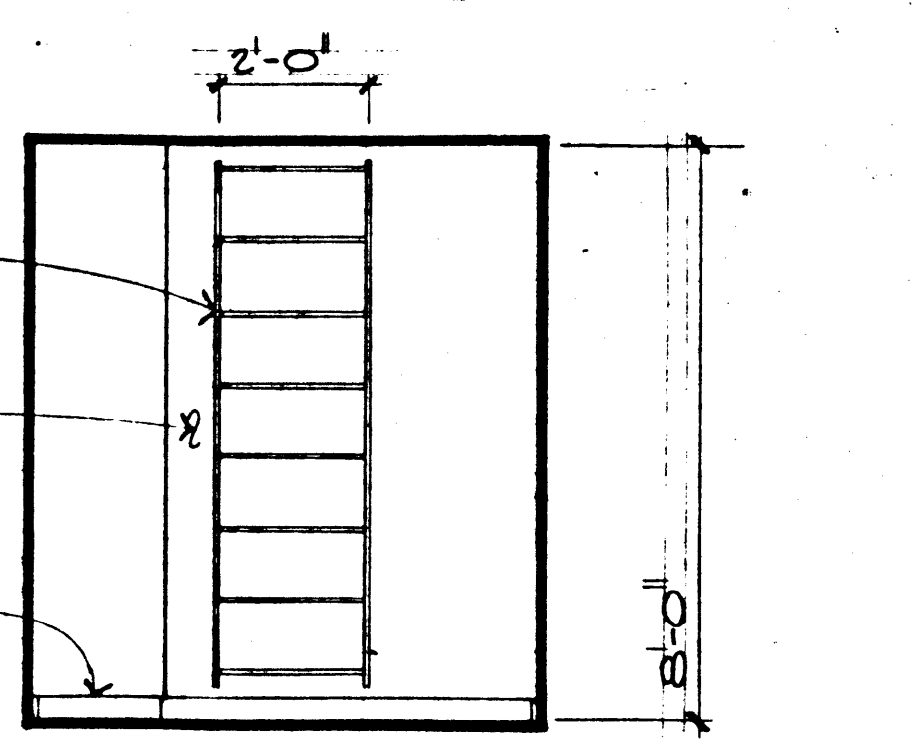


JANITOR  
SCALE: 3/8" 1'-0"

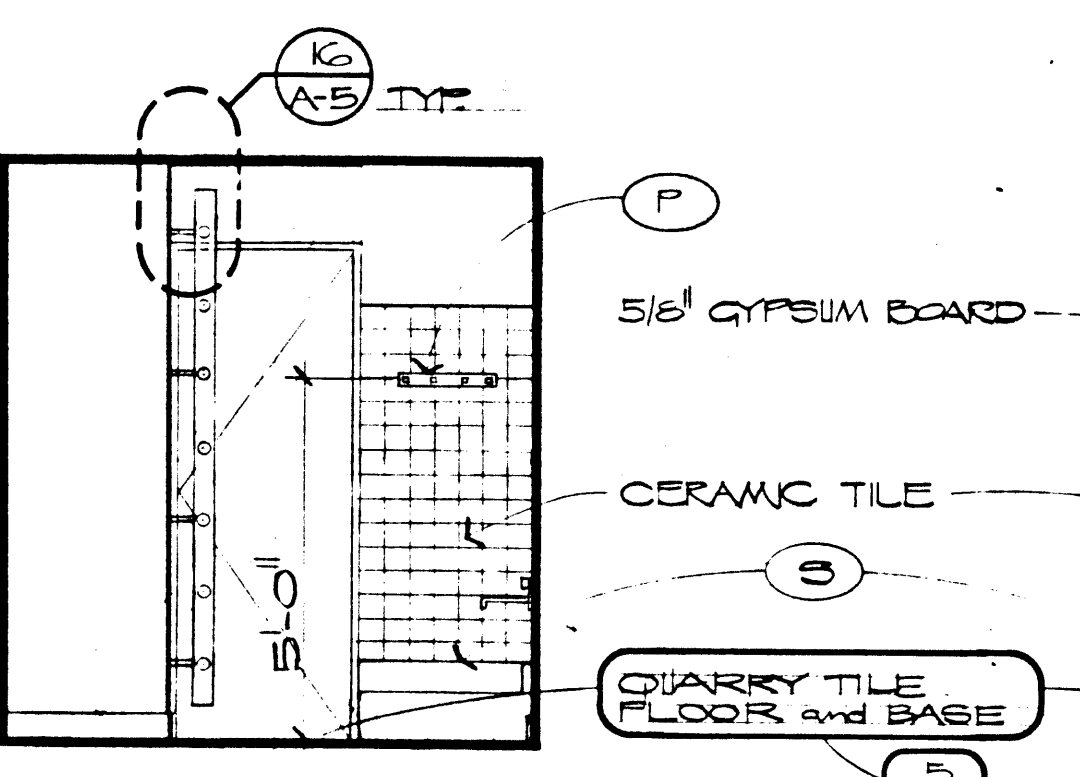


JANITOR  
SCALE: 3/8" 1'-0"

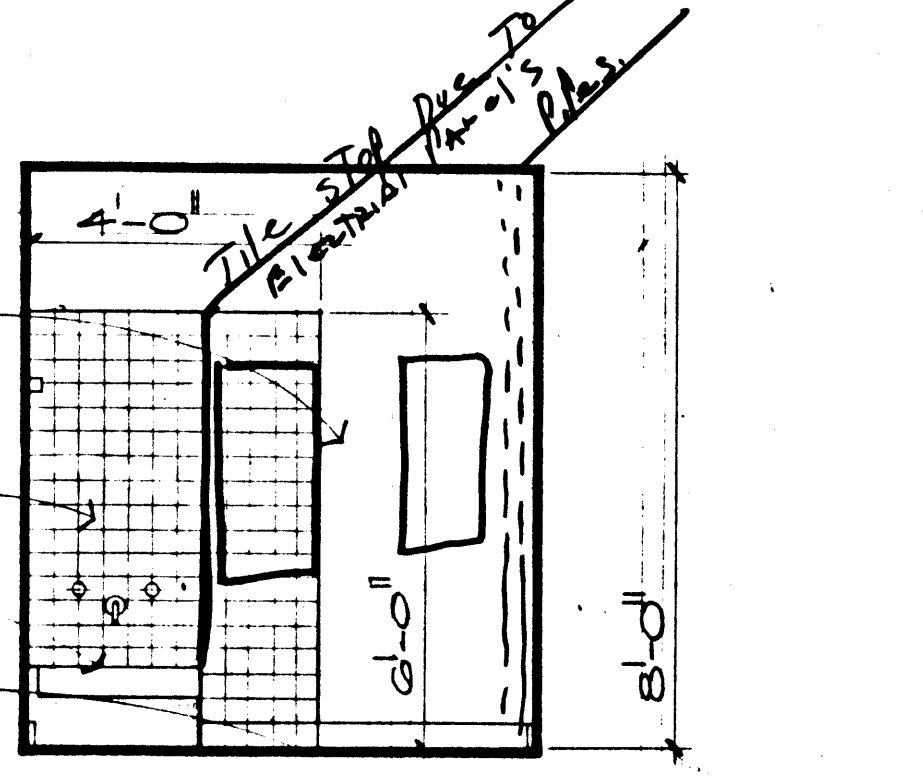

JANITOR  
SCALE: 3/8" 1'-0"

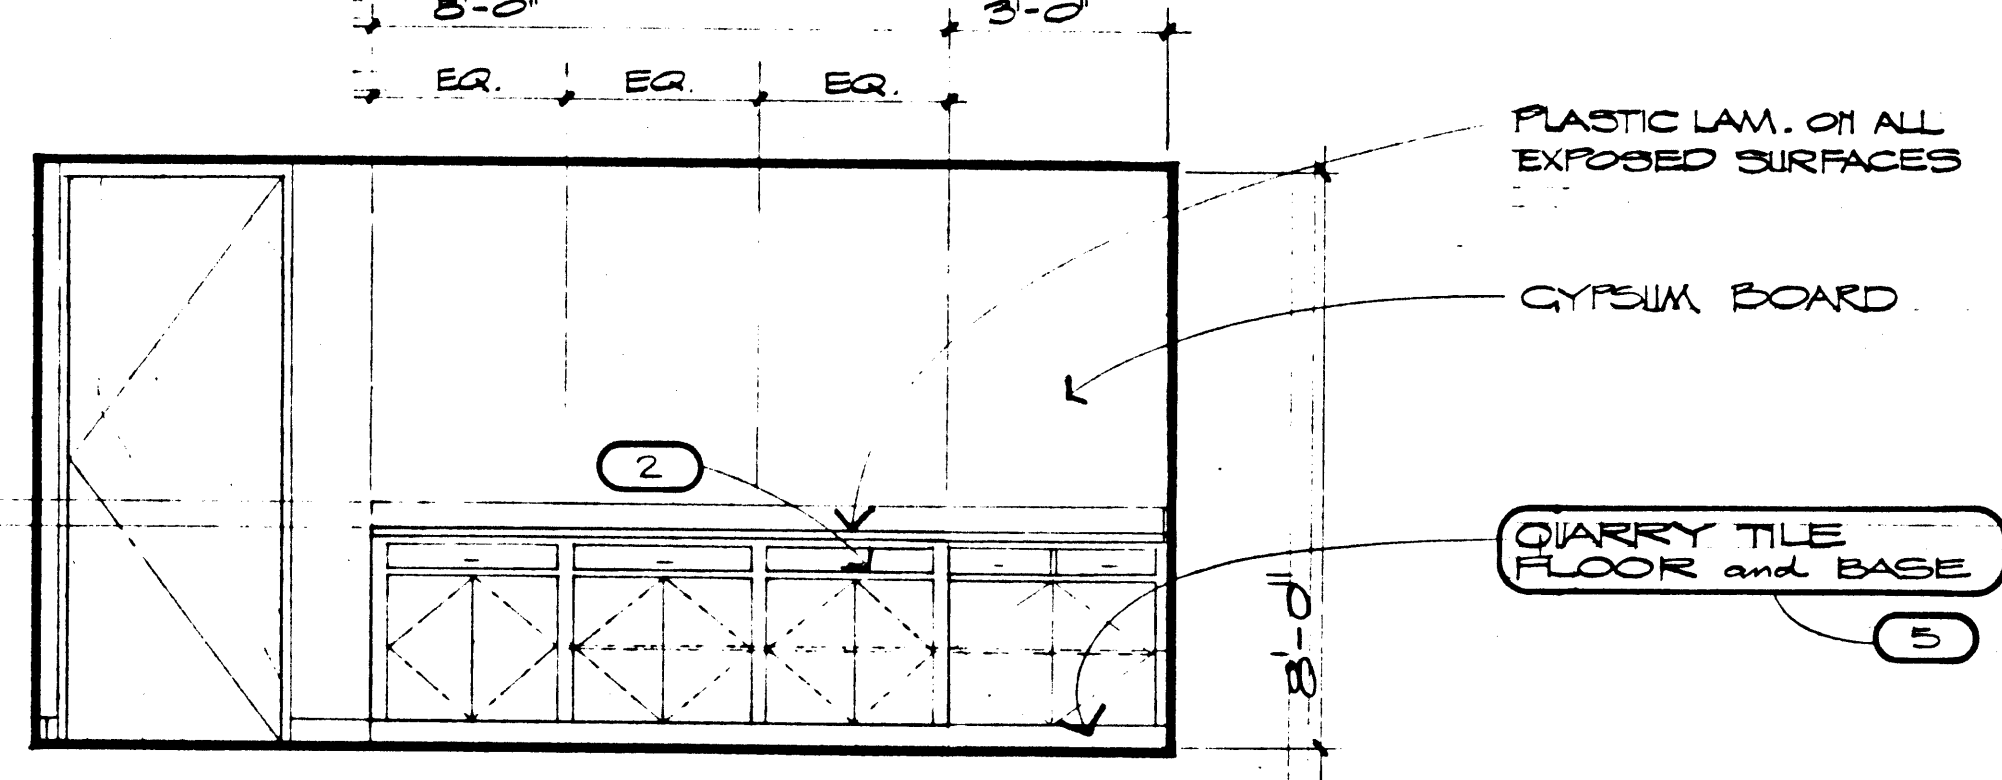

DRIVERS LOUNGE  
SCALE: 3/8" 1'-0"

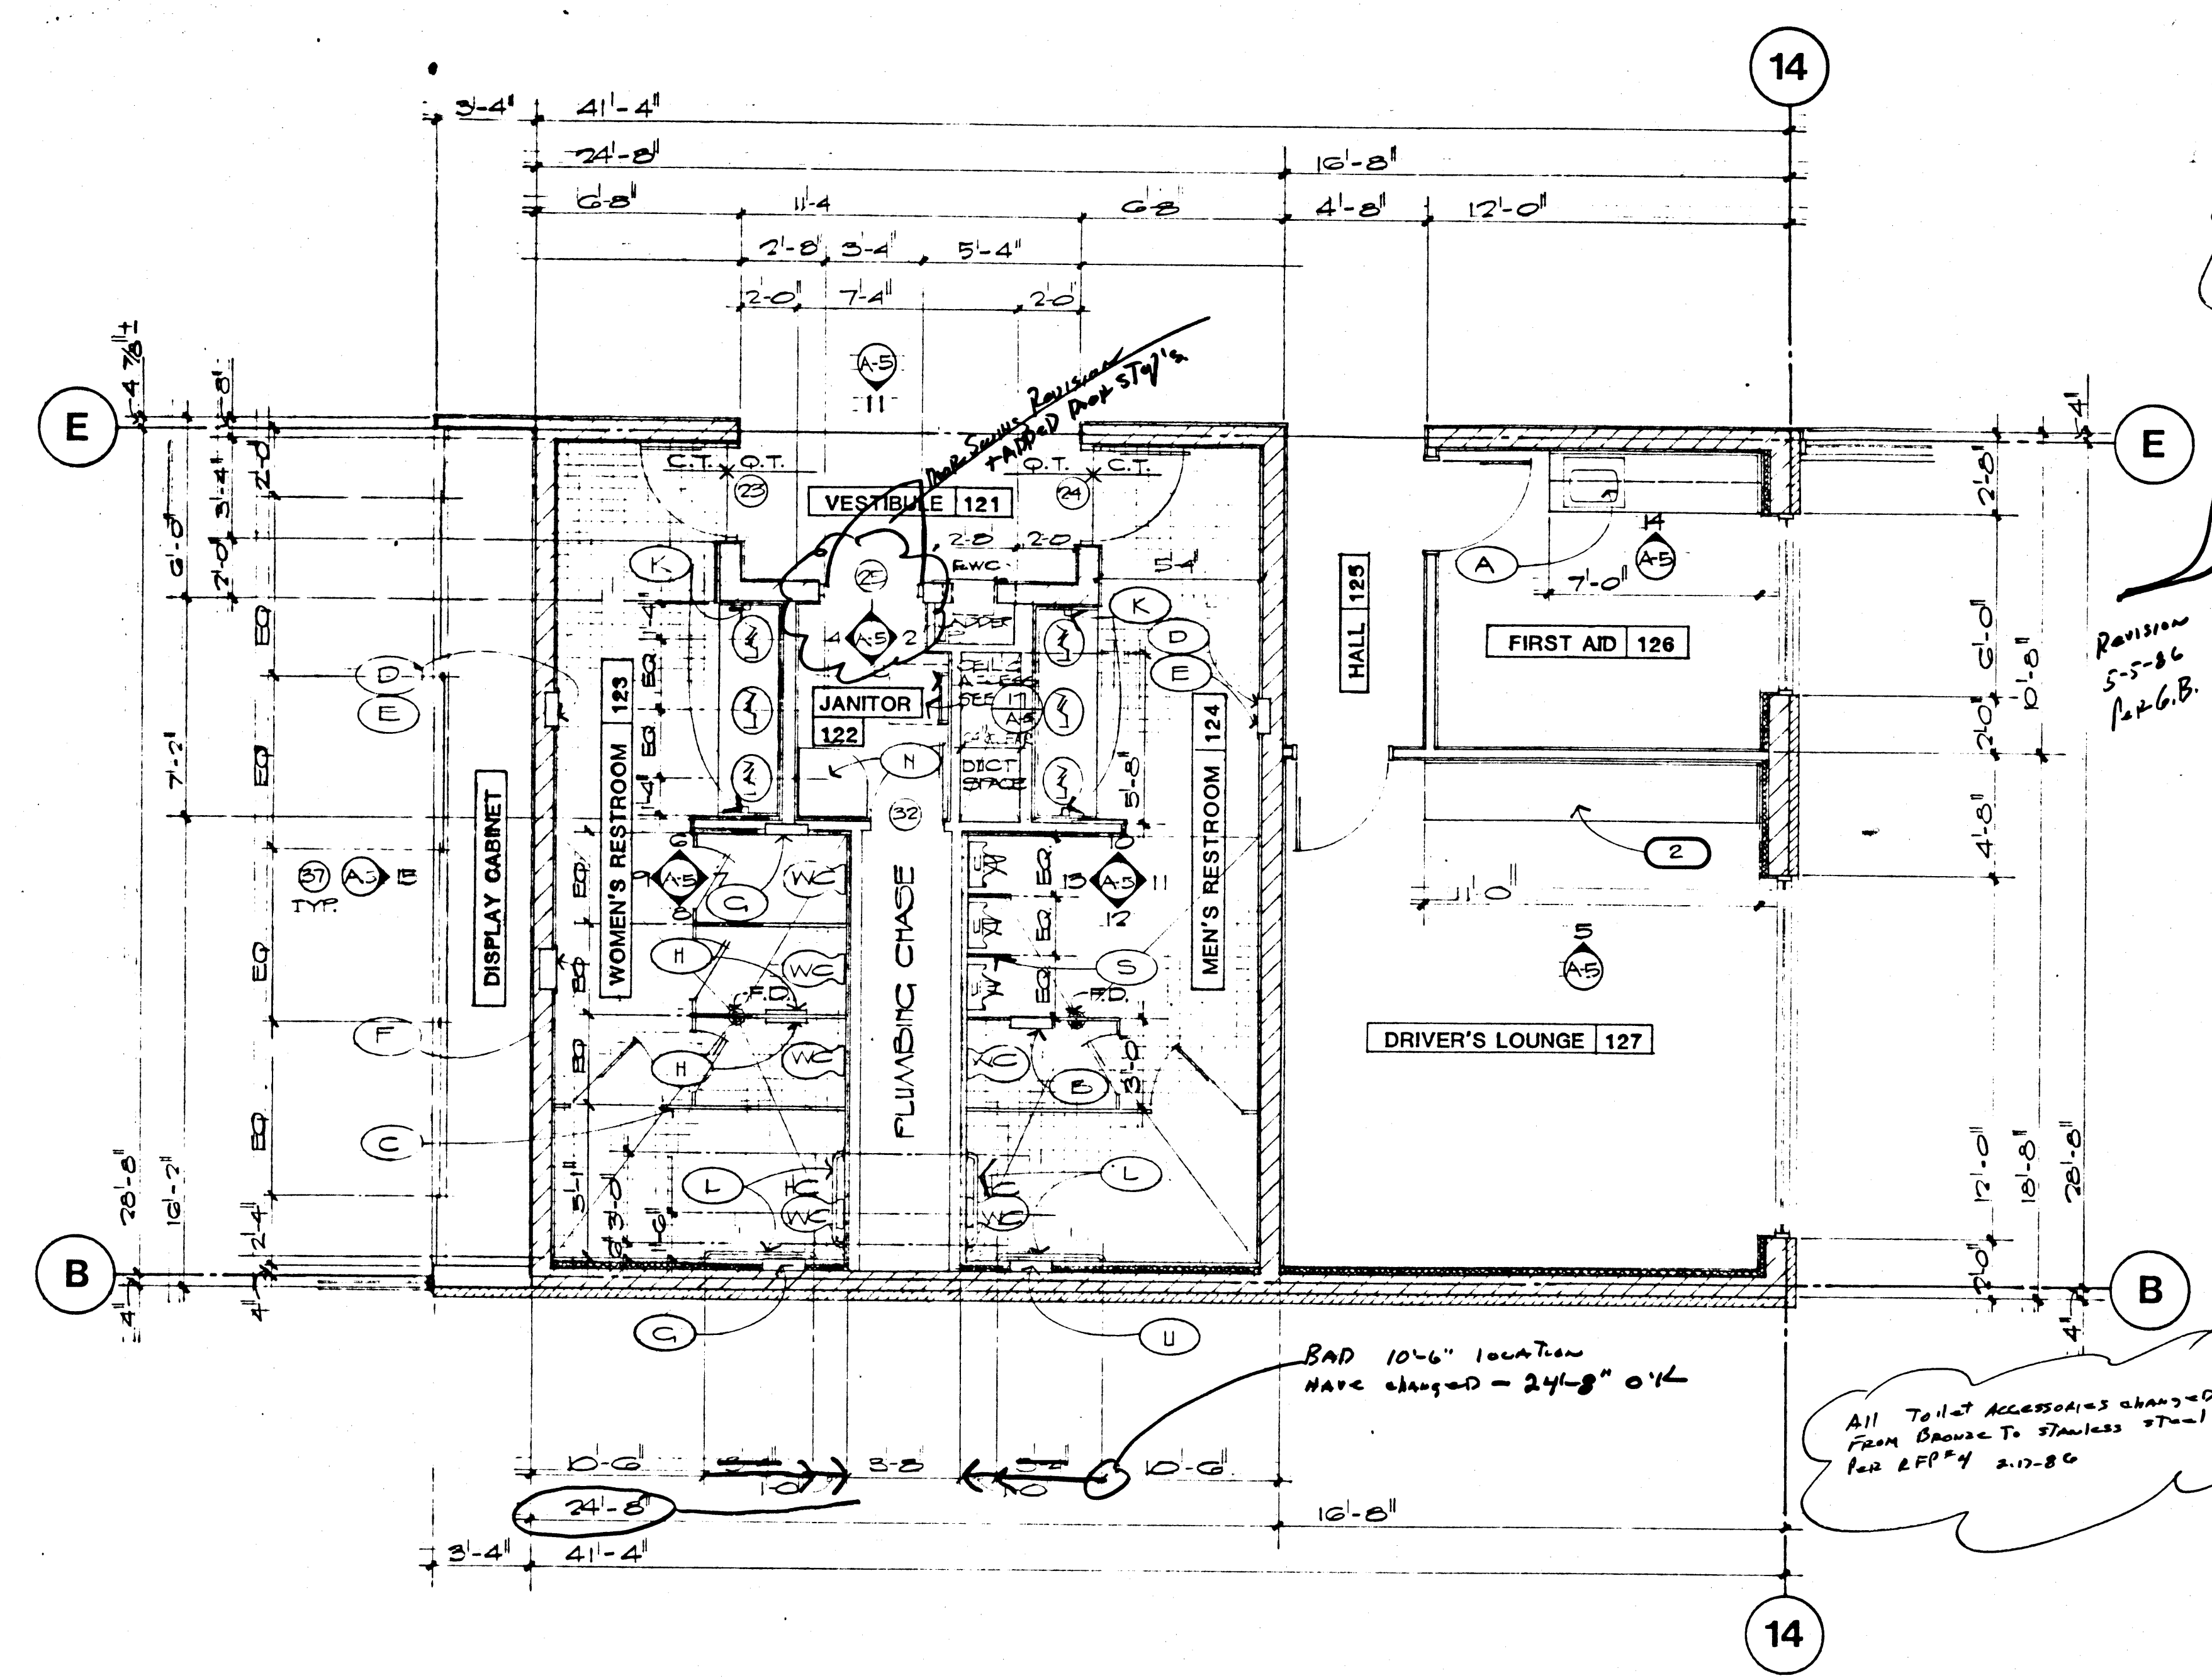


PARTIAL ENLARGED FLOOR PLAN  
SCALE: 1/4" 1'-0"


- ### EQUIPMENT LEGEND
- (A) SINK; SEE PLUMBING DRAWINGS
  - (B) SURFACE MTD. SEAT COVER, DISPENSER, ASHTRAY, & TOILET TISSUE DISPENSER. (BODRICK B30732 IN BRONZE TONE OR EQUAL)
  - (C) 'CORIAN' TOILET PARTITION
  - (D) RECESSED TOWEL DISPENSER (BODRICK B307037 OR EQUAL)
  - (E) RECESSED TOWEL DISPOSAL (BODRICK B307037 OR EQUAL)
  - (F) SANITARY NAPKIN DISPENSER - RECESSED (BODRICK B3307 IN BRONZE TONE OR EQUAL)
  - (G) RECESSED TOILET TISSUE DISPENSER, SANITARY NAPKIN DISPOSAL, & SEAT COVER DISPENSER (BODRICK B307360 OR EQUAL)
  - (H) SURFACE MTD. TOILET TISSUE DISPENSER, SANITARY NAPKIN DISPOSAL, & SEAT COVER DISPENSER (BODRICK B307434 OR EQUAL)
  - (I) FULL SIZE 24" X 36" VANITY MIRROR
  - (J) SOAP DISPENSER; AS MANUFACTURED BY (SANI-FRESH INTERNATIONAL)
  - (K) GRAB BARS; (BODRICK B6206 1/2" DIA. 36" & 42" LENGTHS HORIZONTAL WITH BRONZE TONE FINISH)
  - (L) LOCKING STAINLESS STEEL MEDICAL SUPPLY CABINET WITH GLAZING & ADJUSTABLE SHELVING
  - (M) CORNER FLOOR SERVICE SINK - SEE PLUMBING DRAWINGS
  - (N) MOP RACK
  - (O) 'CORIAN' LAVATORY COUNTER TOP & TAMPED RESISTENT CABINETRY WITH HANDICAP ACCESS
  - (P) 'CORIAN' URINAL SCREEN
  - (Q) 'CORIAN' CABINETRY WITH LOCKING DRAWERS & CABINETS
  - (R) RECESSED TOILET TISSUE DISPENSER, SEAT COVER DISPENSER, & ASHTRAY (BODRICK B306632 OR EQUAL)

**(2) DEDUCTIVE BID ITEM #2 (I)**  
DELETE. WILL WORK AS INDICATED, AND LEAVEN WINDOW TYPE 'Q'


**(5) DEDUCTIVE BID ITEM #5 (I)**  
IN LIEU OF CERAMIC (QUARRY) TILE FLOOR & BASE, SUBSTITUTE VINYL TILE FLOOR AND BASE.  
FOR DETAIL DESCRIPTION SEE SPECIFICATION

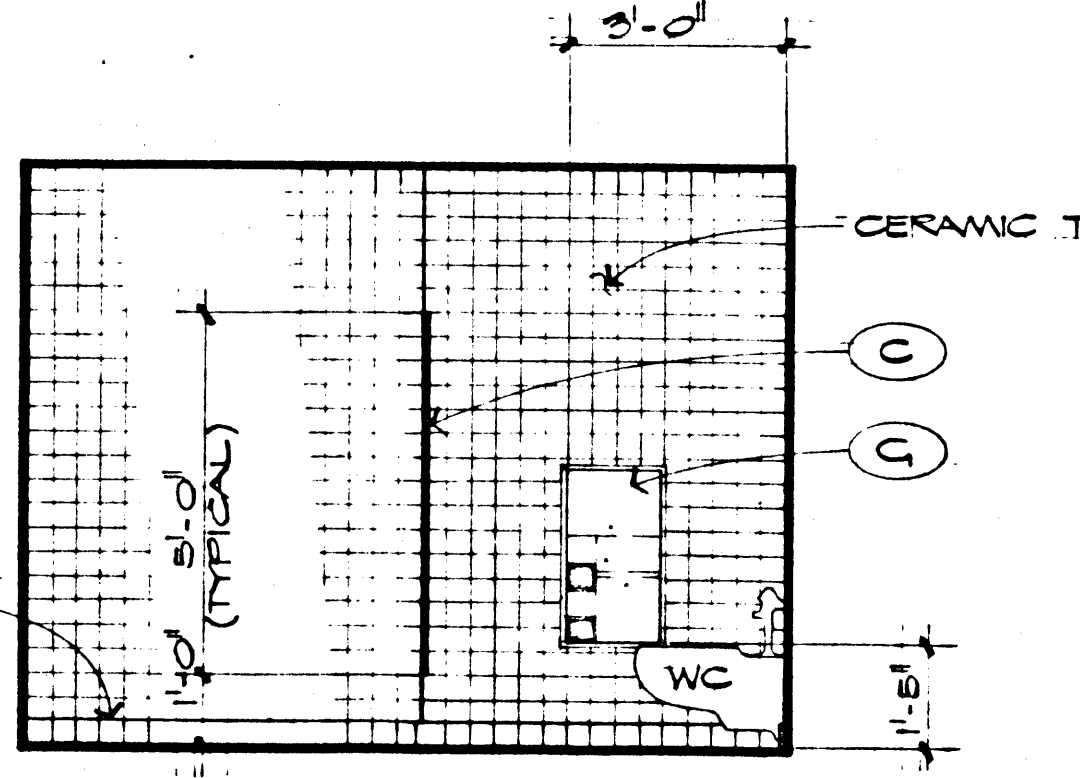


WOMENS RESTROOM  
SCALE: 3/8" 1'-0"

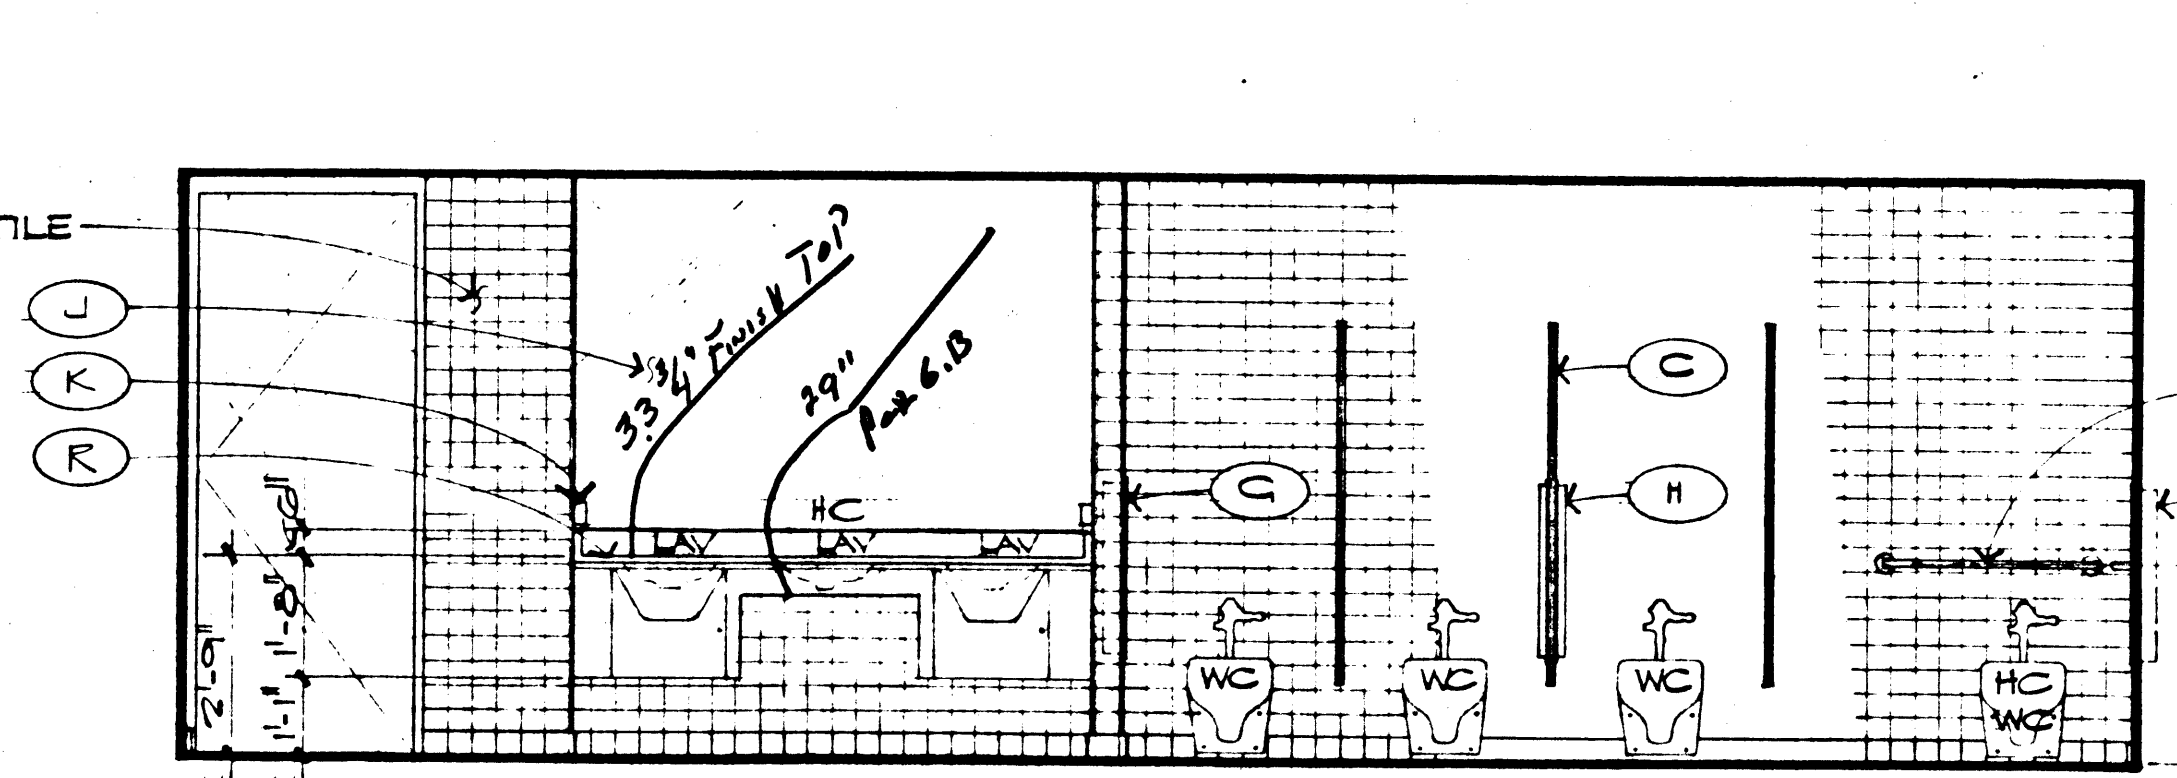


WOMENS RESTROOM  
SCALE: 3/8" 1'-0"

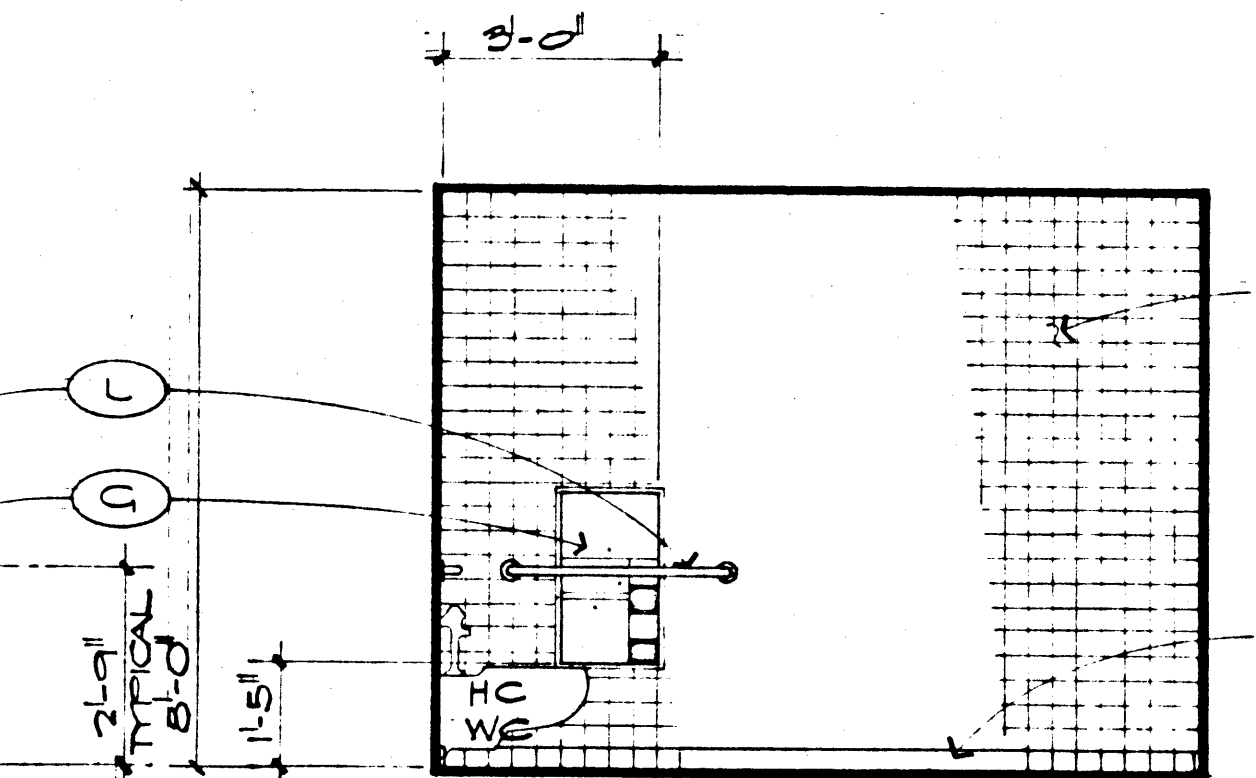


WOMENS RESTROOM  
SCALE: 3/8" 1'-0"

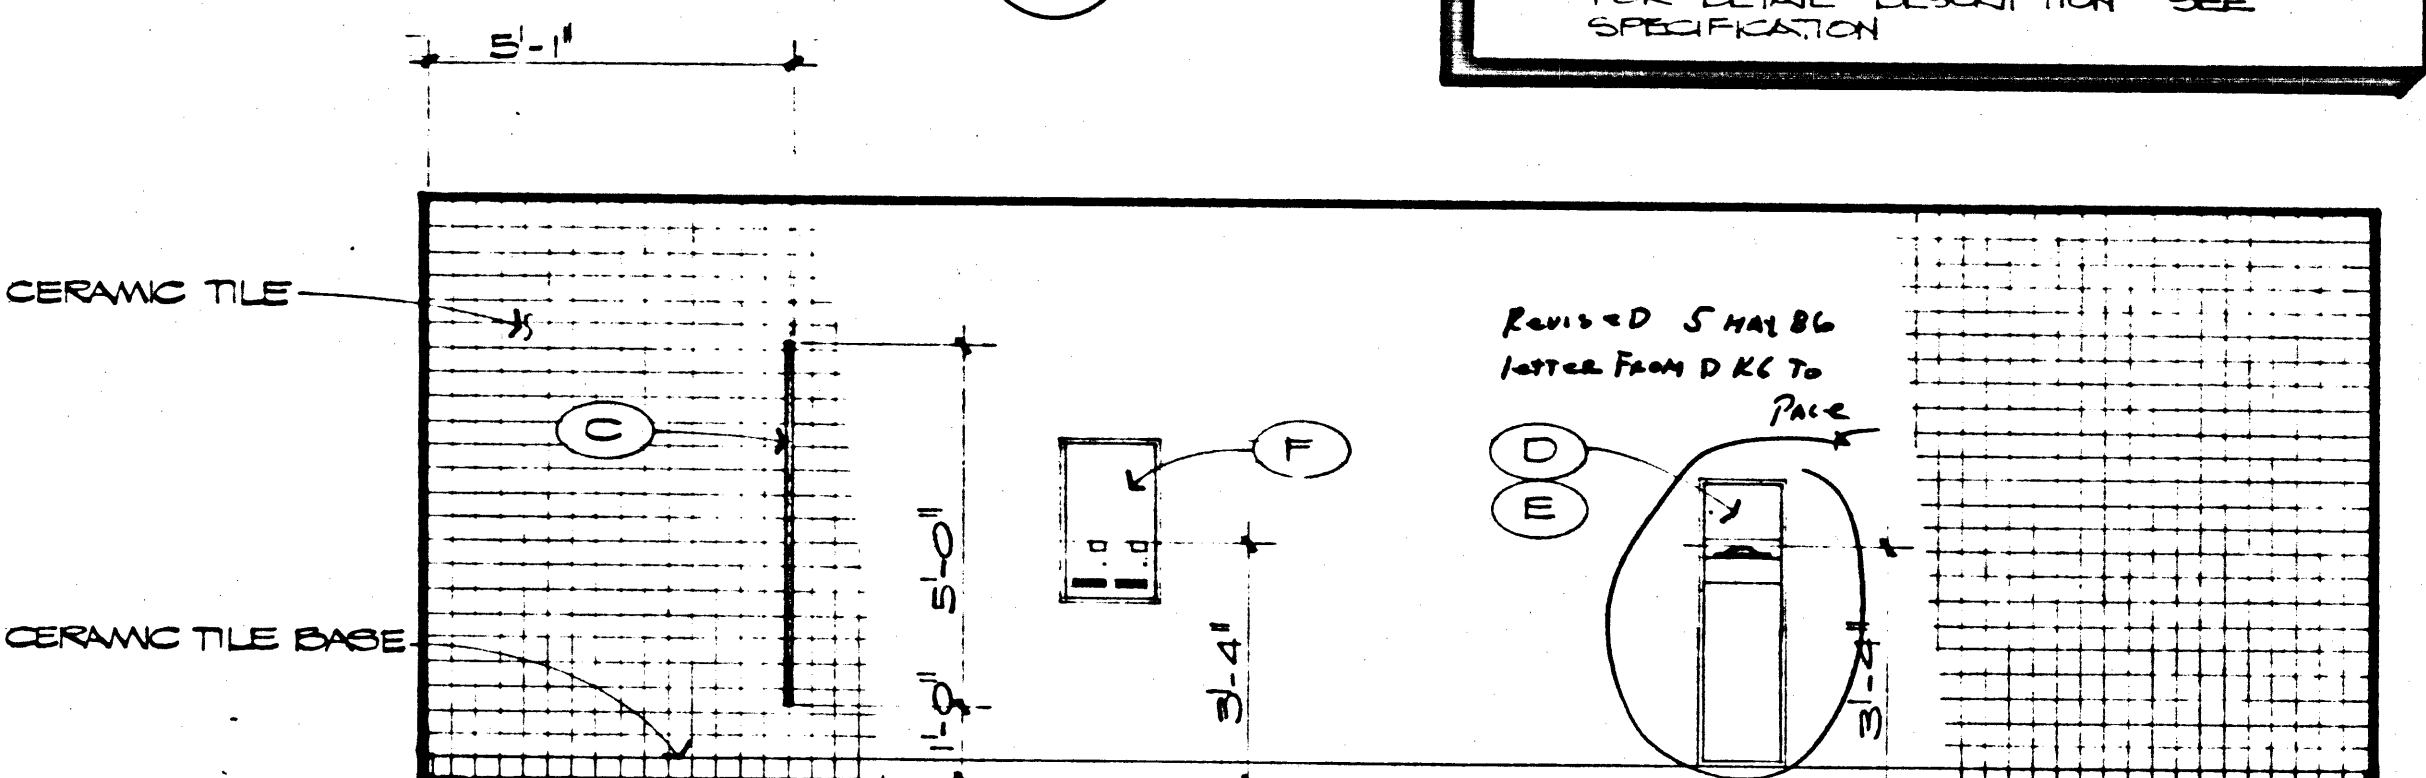


WOMENS RESTROOM  
SCALE: 3/8" 1'-0"

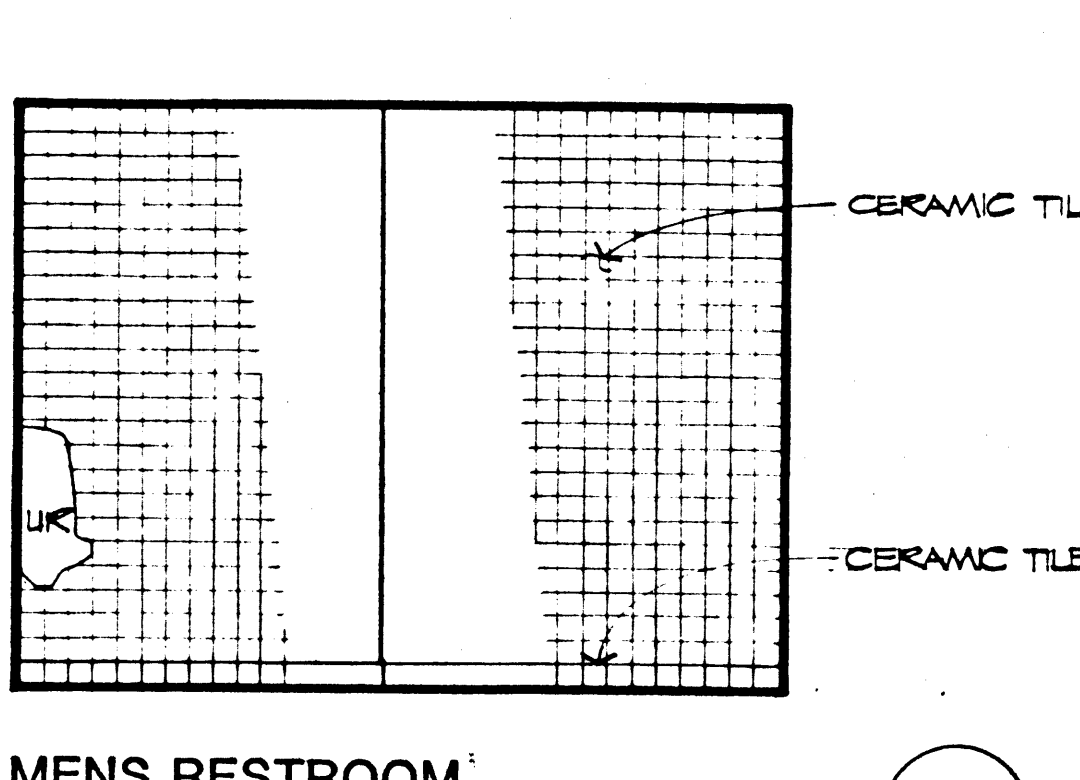


MENS RESTROOM  
SCALE: 3/8" 1'-0"

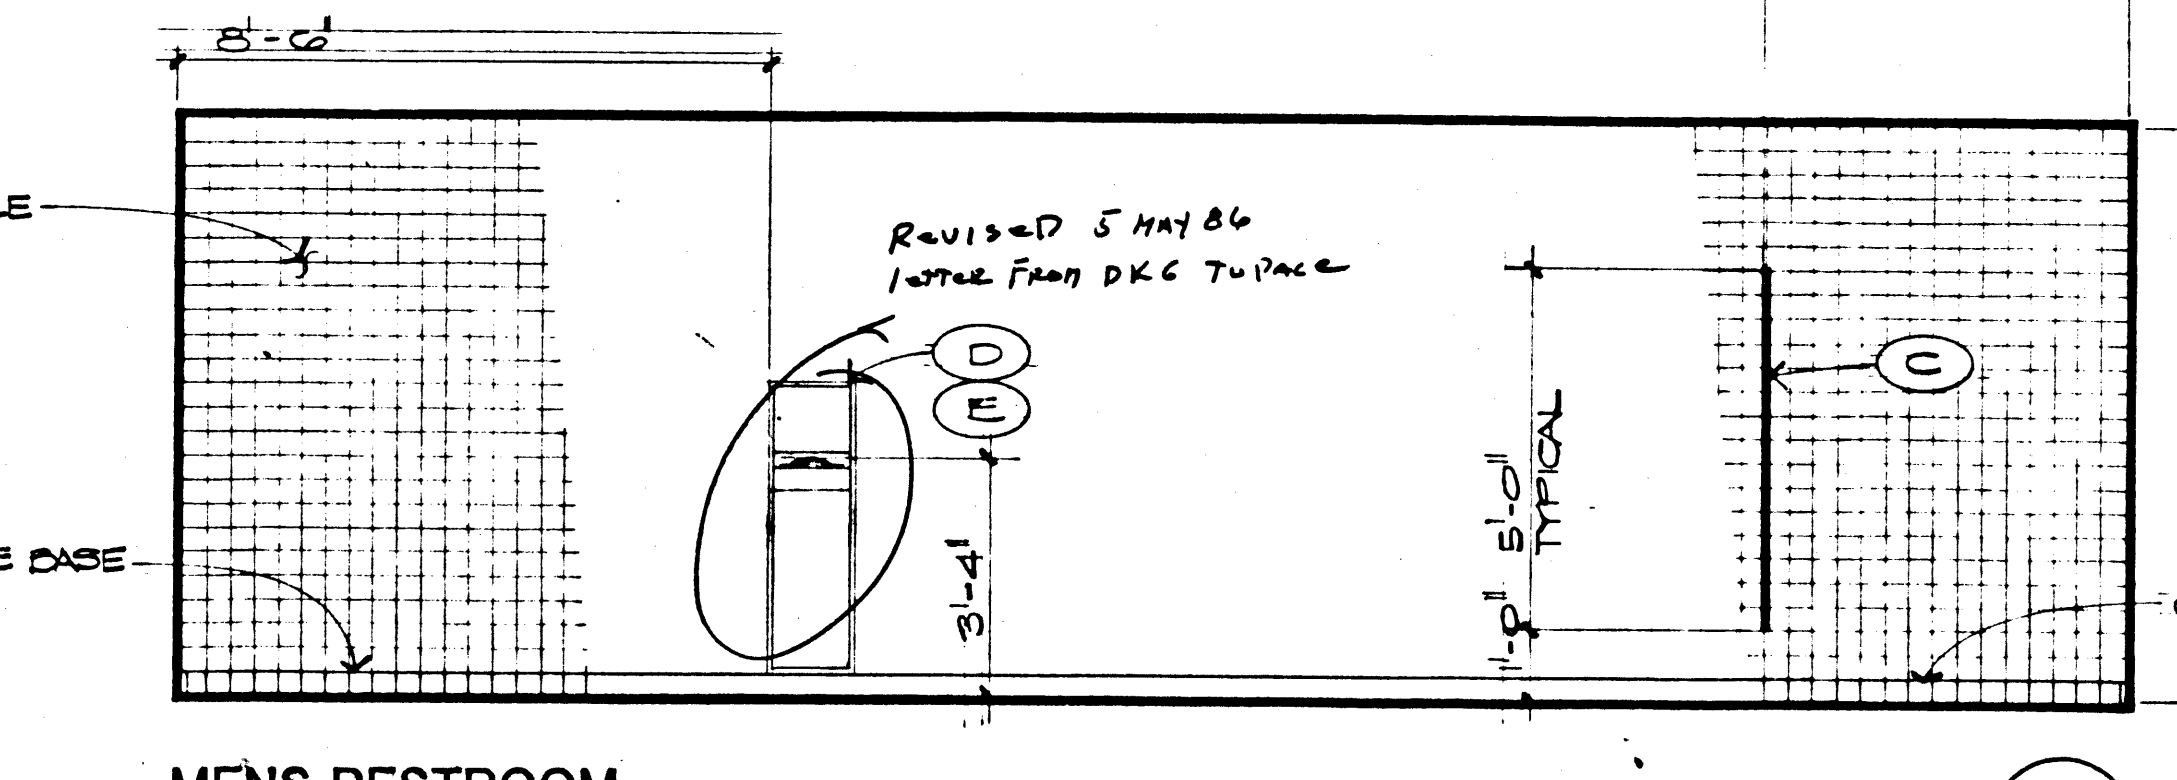


MENS RESTROOM  
SCALE: 3/8" 1'-0"

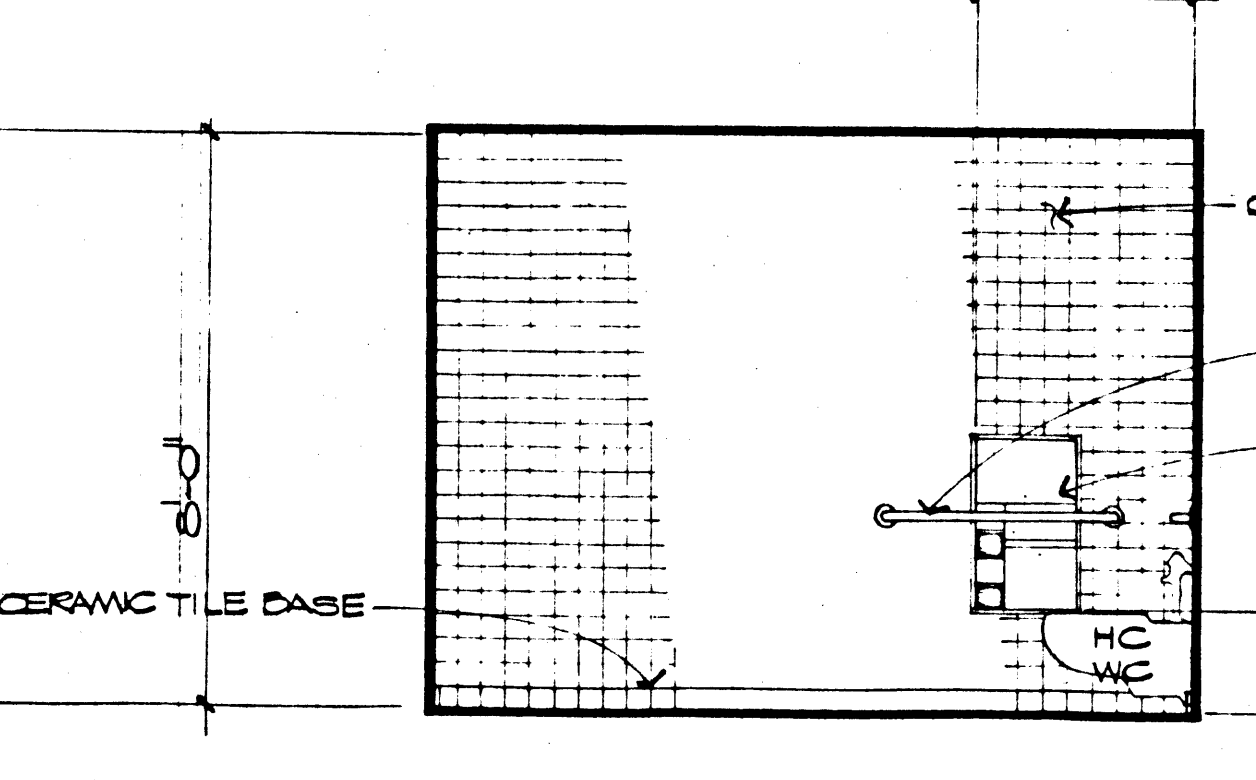


MENS RESTROOM  
SCALE: 3/8" 1'-0"

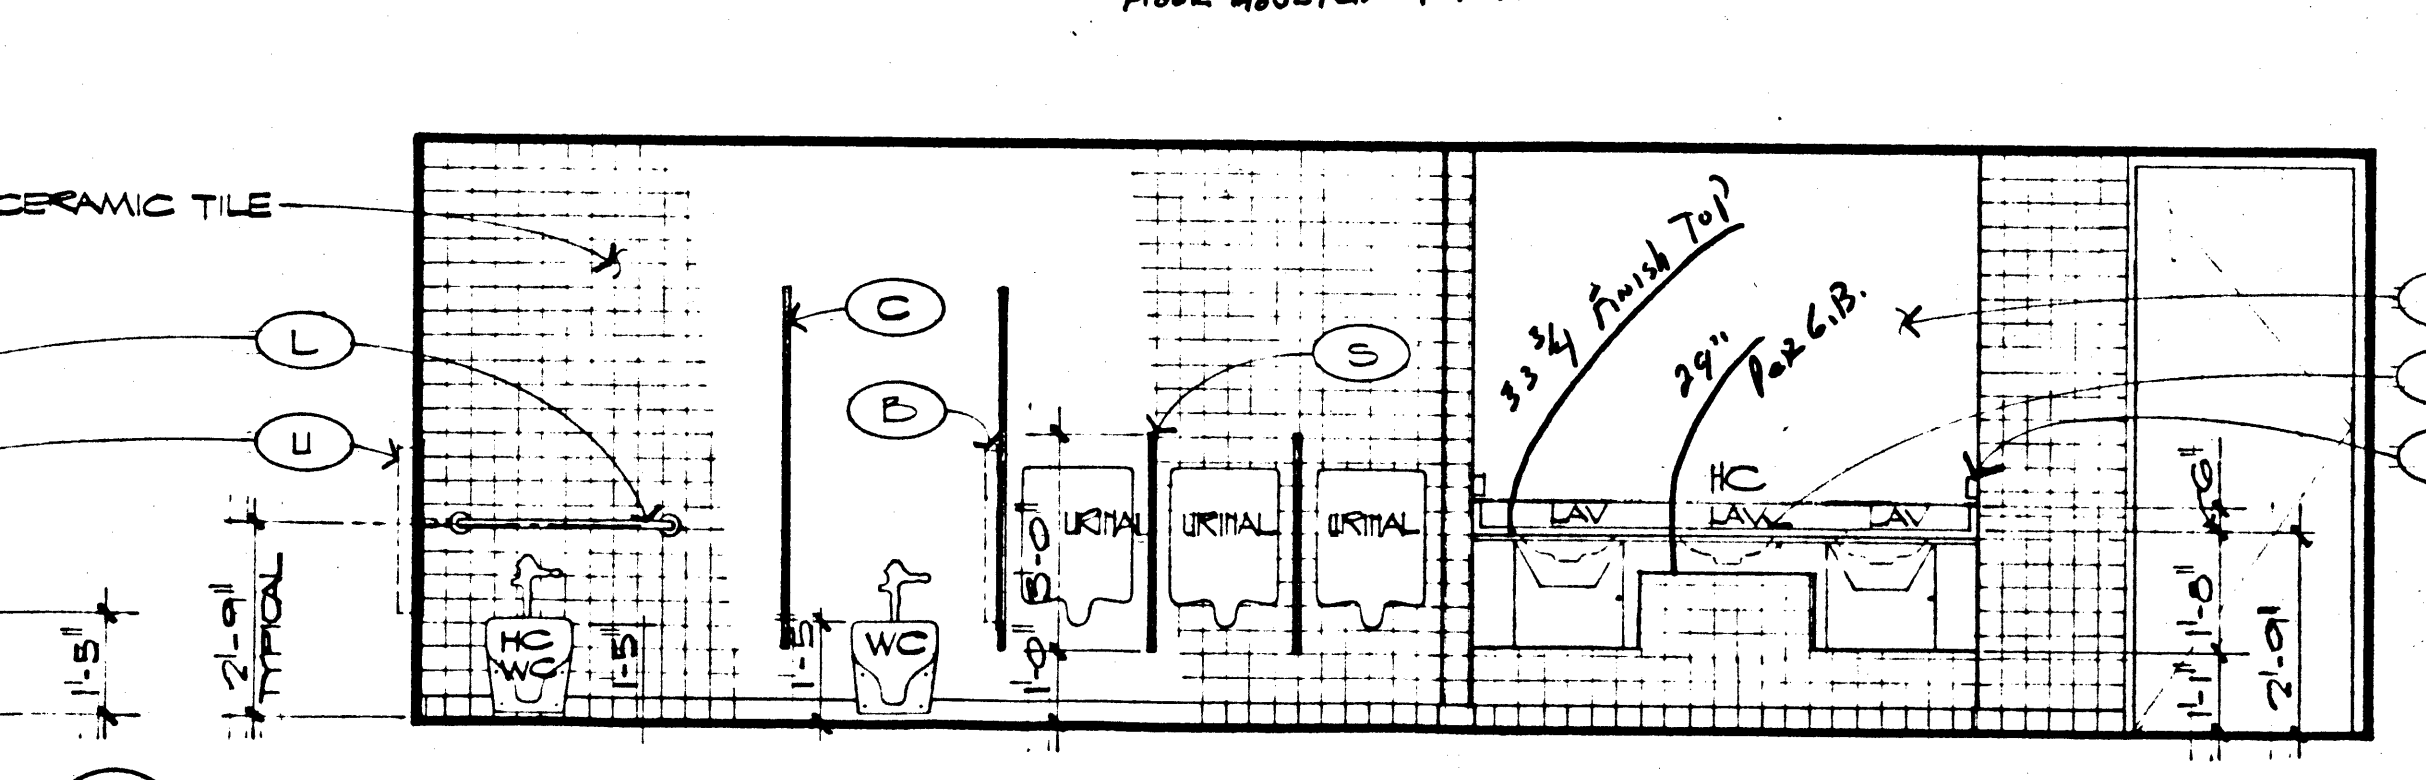


MENS RESTROOM  
SCALE: 3/8" 1'-0"

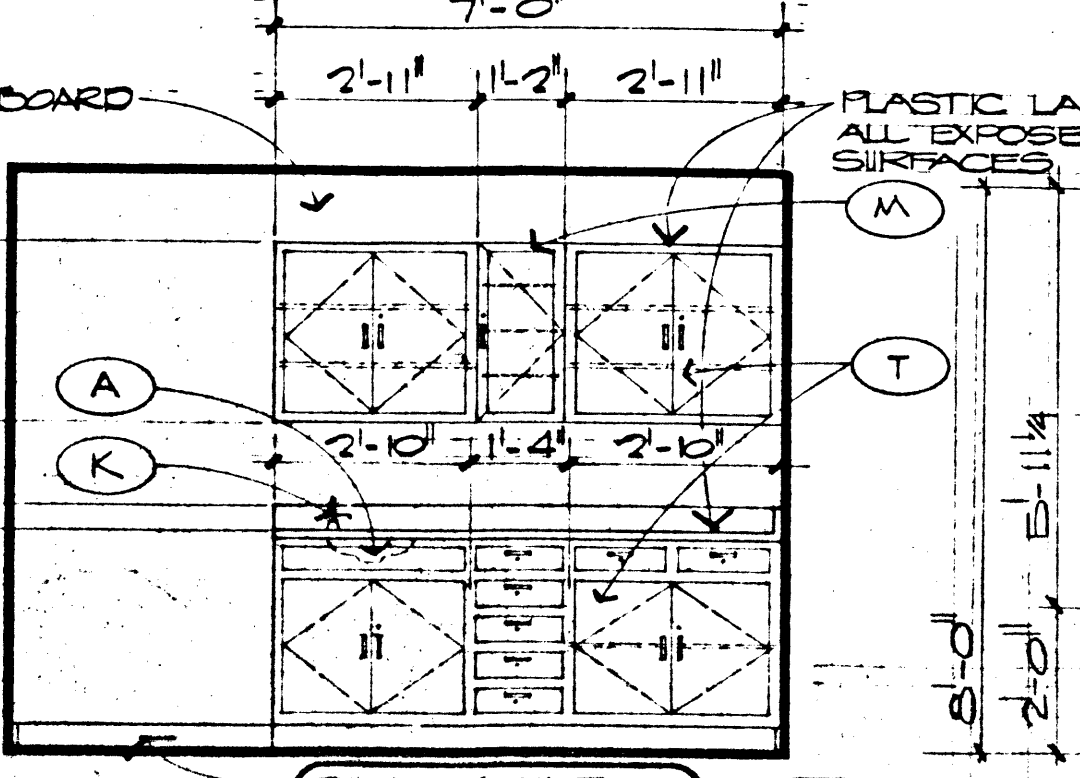


FIRST AID  
SCALE: 3/8" 1'-0"

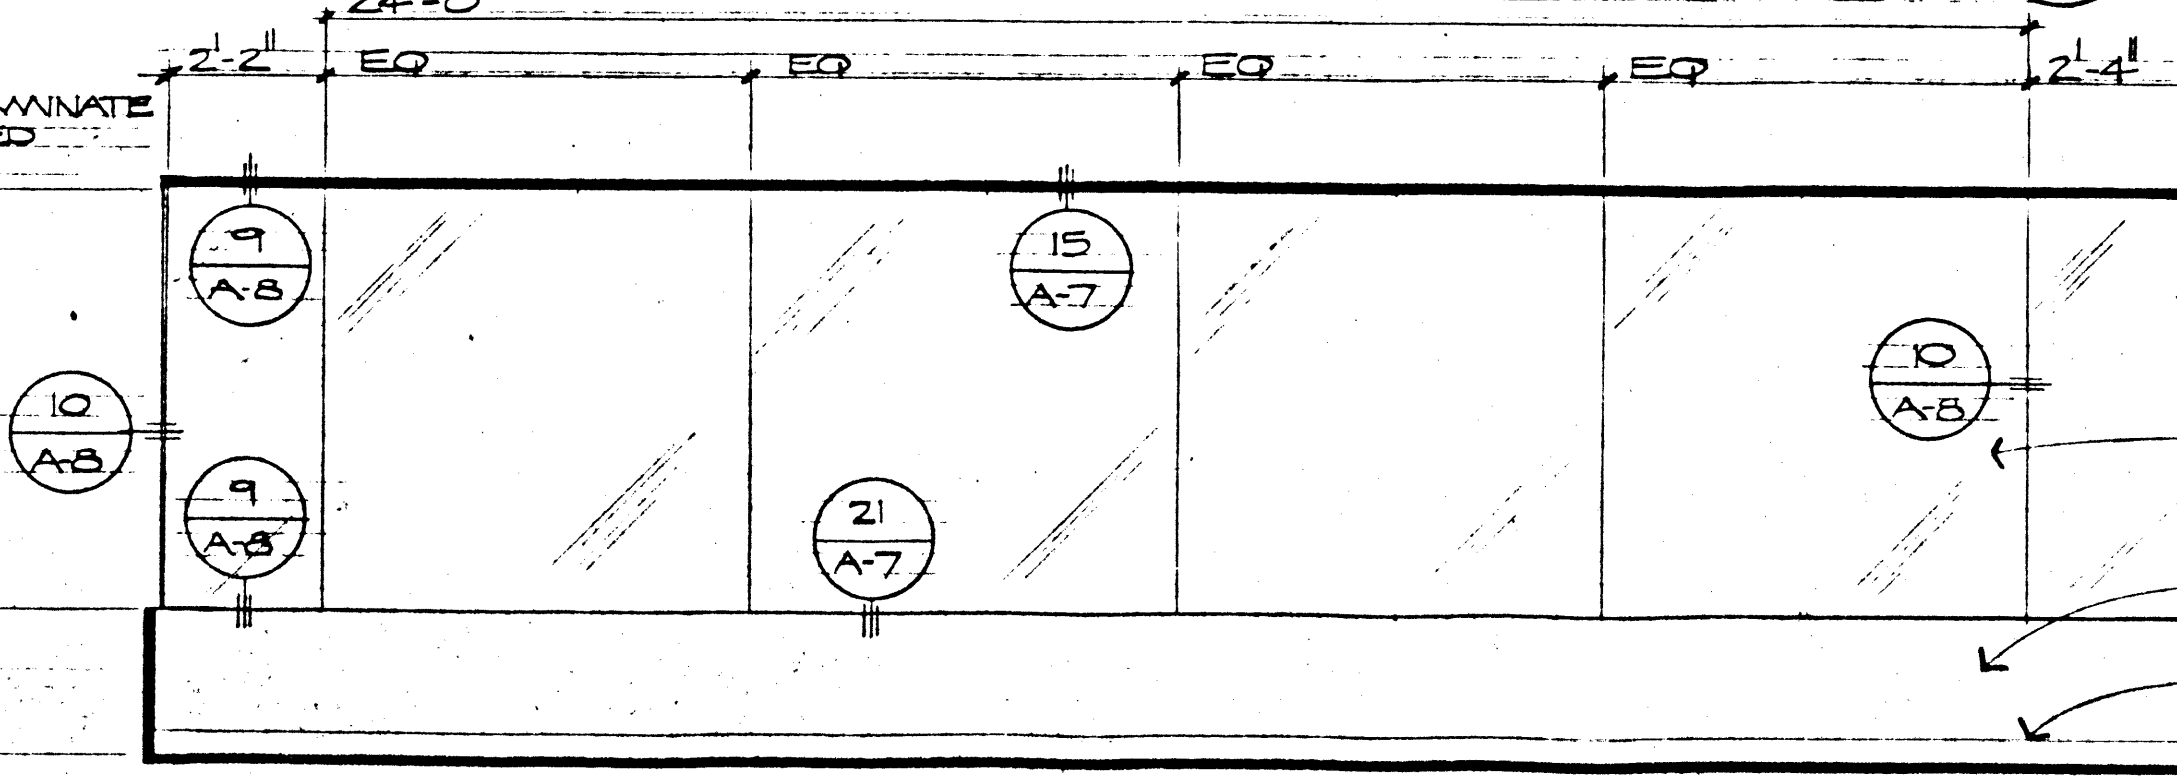

DISPLAY CABINET  
SCALE: 3/8" 1'-0"

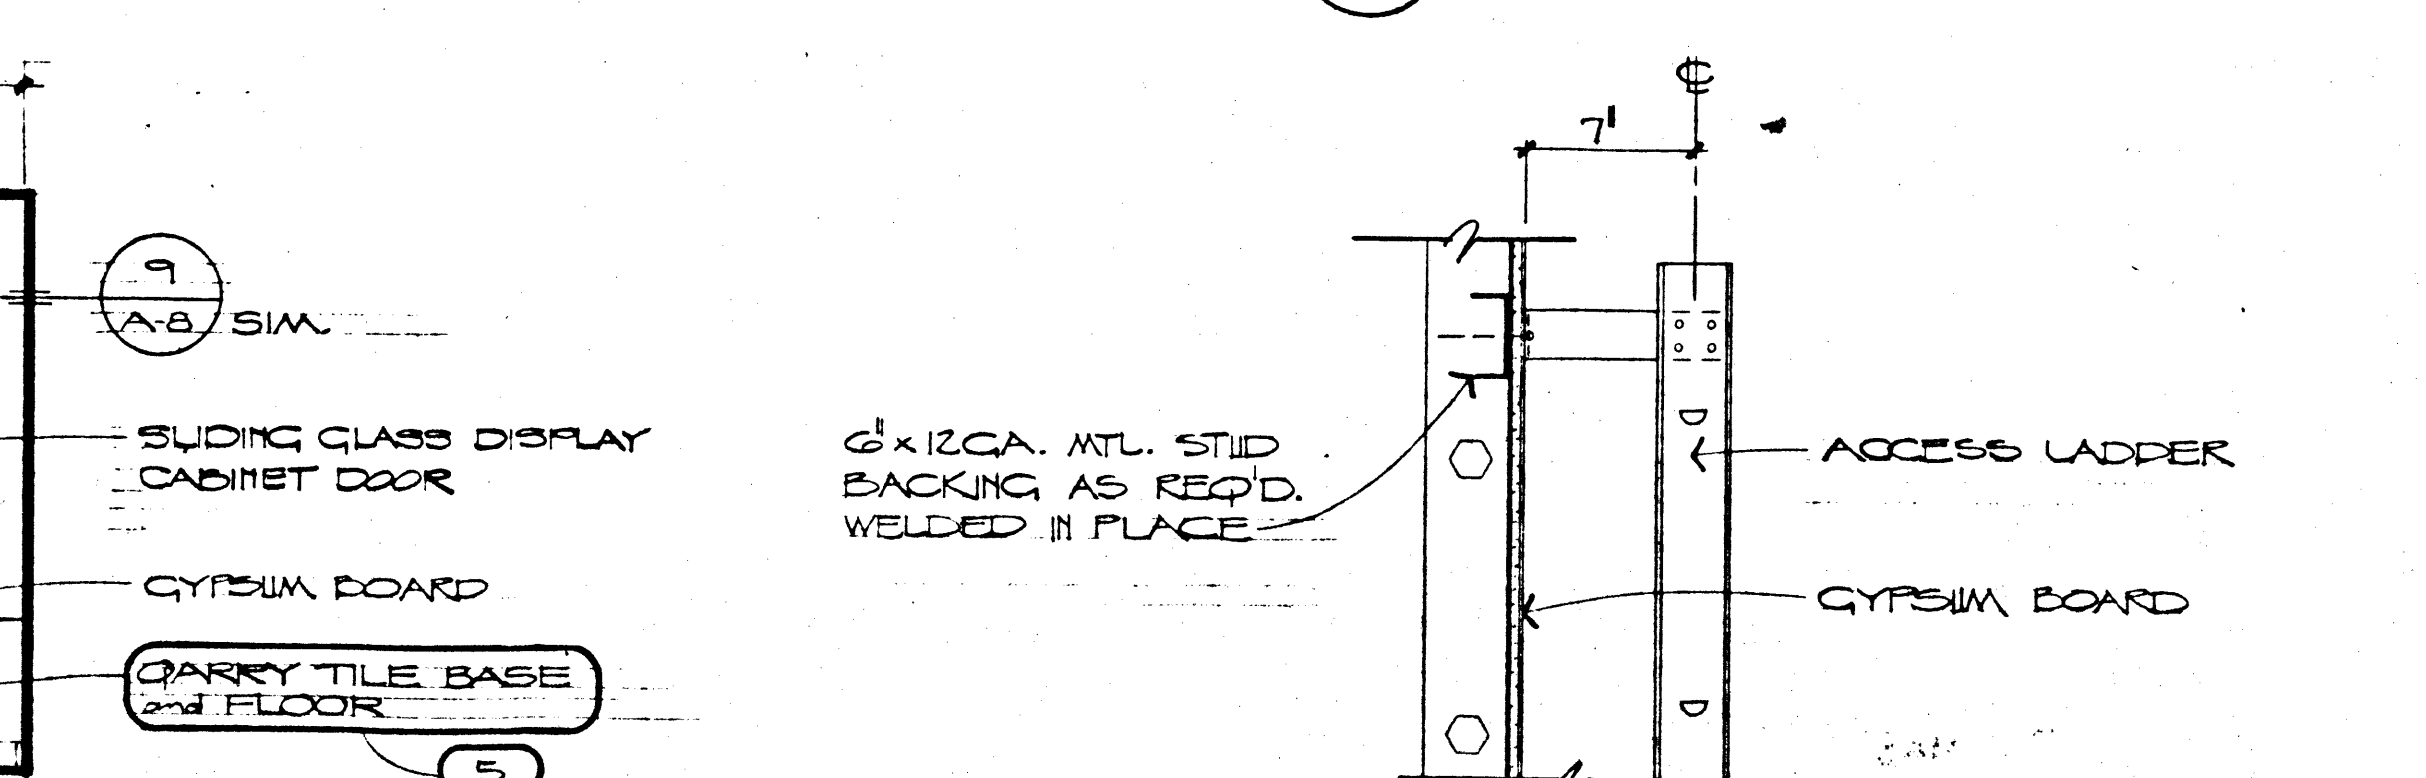

DETAIL  
NO SCALE

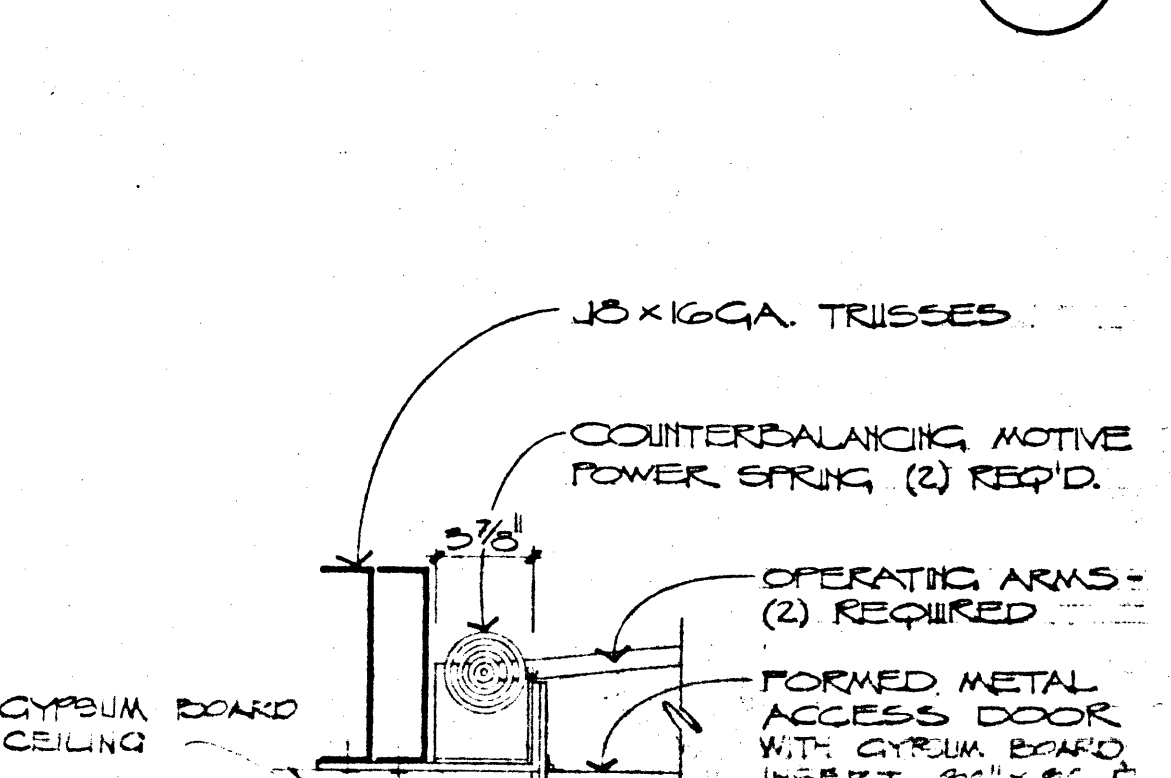

DETAIL  
NO SCALE

DOBRUSKY KITTRELL GARLOCK Architects  
 1475 S. LAS VEGAS BLVD., SUITE 200, LAS VEGAS, NEVADA 89102  
 (702) 735-0100  
 FAX: (702) 735-0101  
 E-MAIL: DOBK@DKG.COM

City of Las Vegas Transportation Center  
 Las Vegas, Nevada

SHEET  
**A-5**  
 OF 14/165  
 FILE NUMBER  
 1590-23