


DATE: 2.2.21

DESCRIPTION: ALTA DRIVE RCB LATERAL DETAIL STA. 222+45.96








DESIGN: GHW/GTP  
DRAWN: CTP  
CHECK: BAH  
ISSUE DATE: 02/27/21  
ISSUE EDITOR: [blank]  
PLOT DATE: 02-12-21  
PLOT TIME: 15:16:30

G.C. WALLACE COMPANIES  
ENGINEERS | PLANNERS | SURVEYORS  
1535 S. RAINBOW BOULEVARD, LAS VEGAS, NV 89146  
TEL: 702.836.3300 • FAX: 702.836.2299 • GCWALLACE.COM

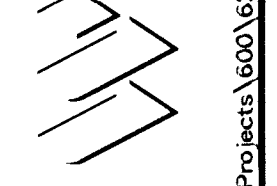

THE HOWARD HUGHES COMPANY, LLC  
VILLAGE 23A/23B ALTA DRIVE IMPROVEMENTS  
LATERAL PROFILES I

SHEET 15  
JOB NO. 62023B-202

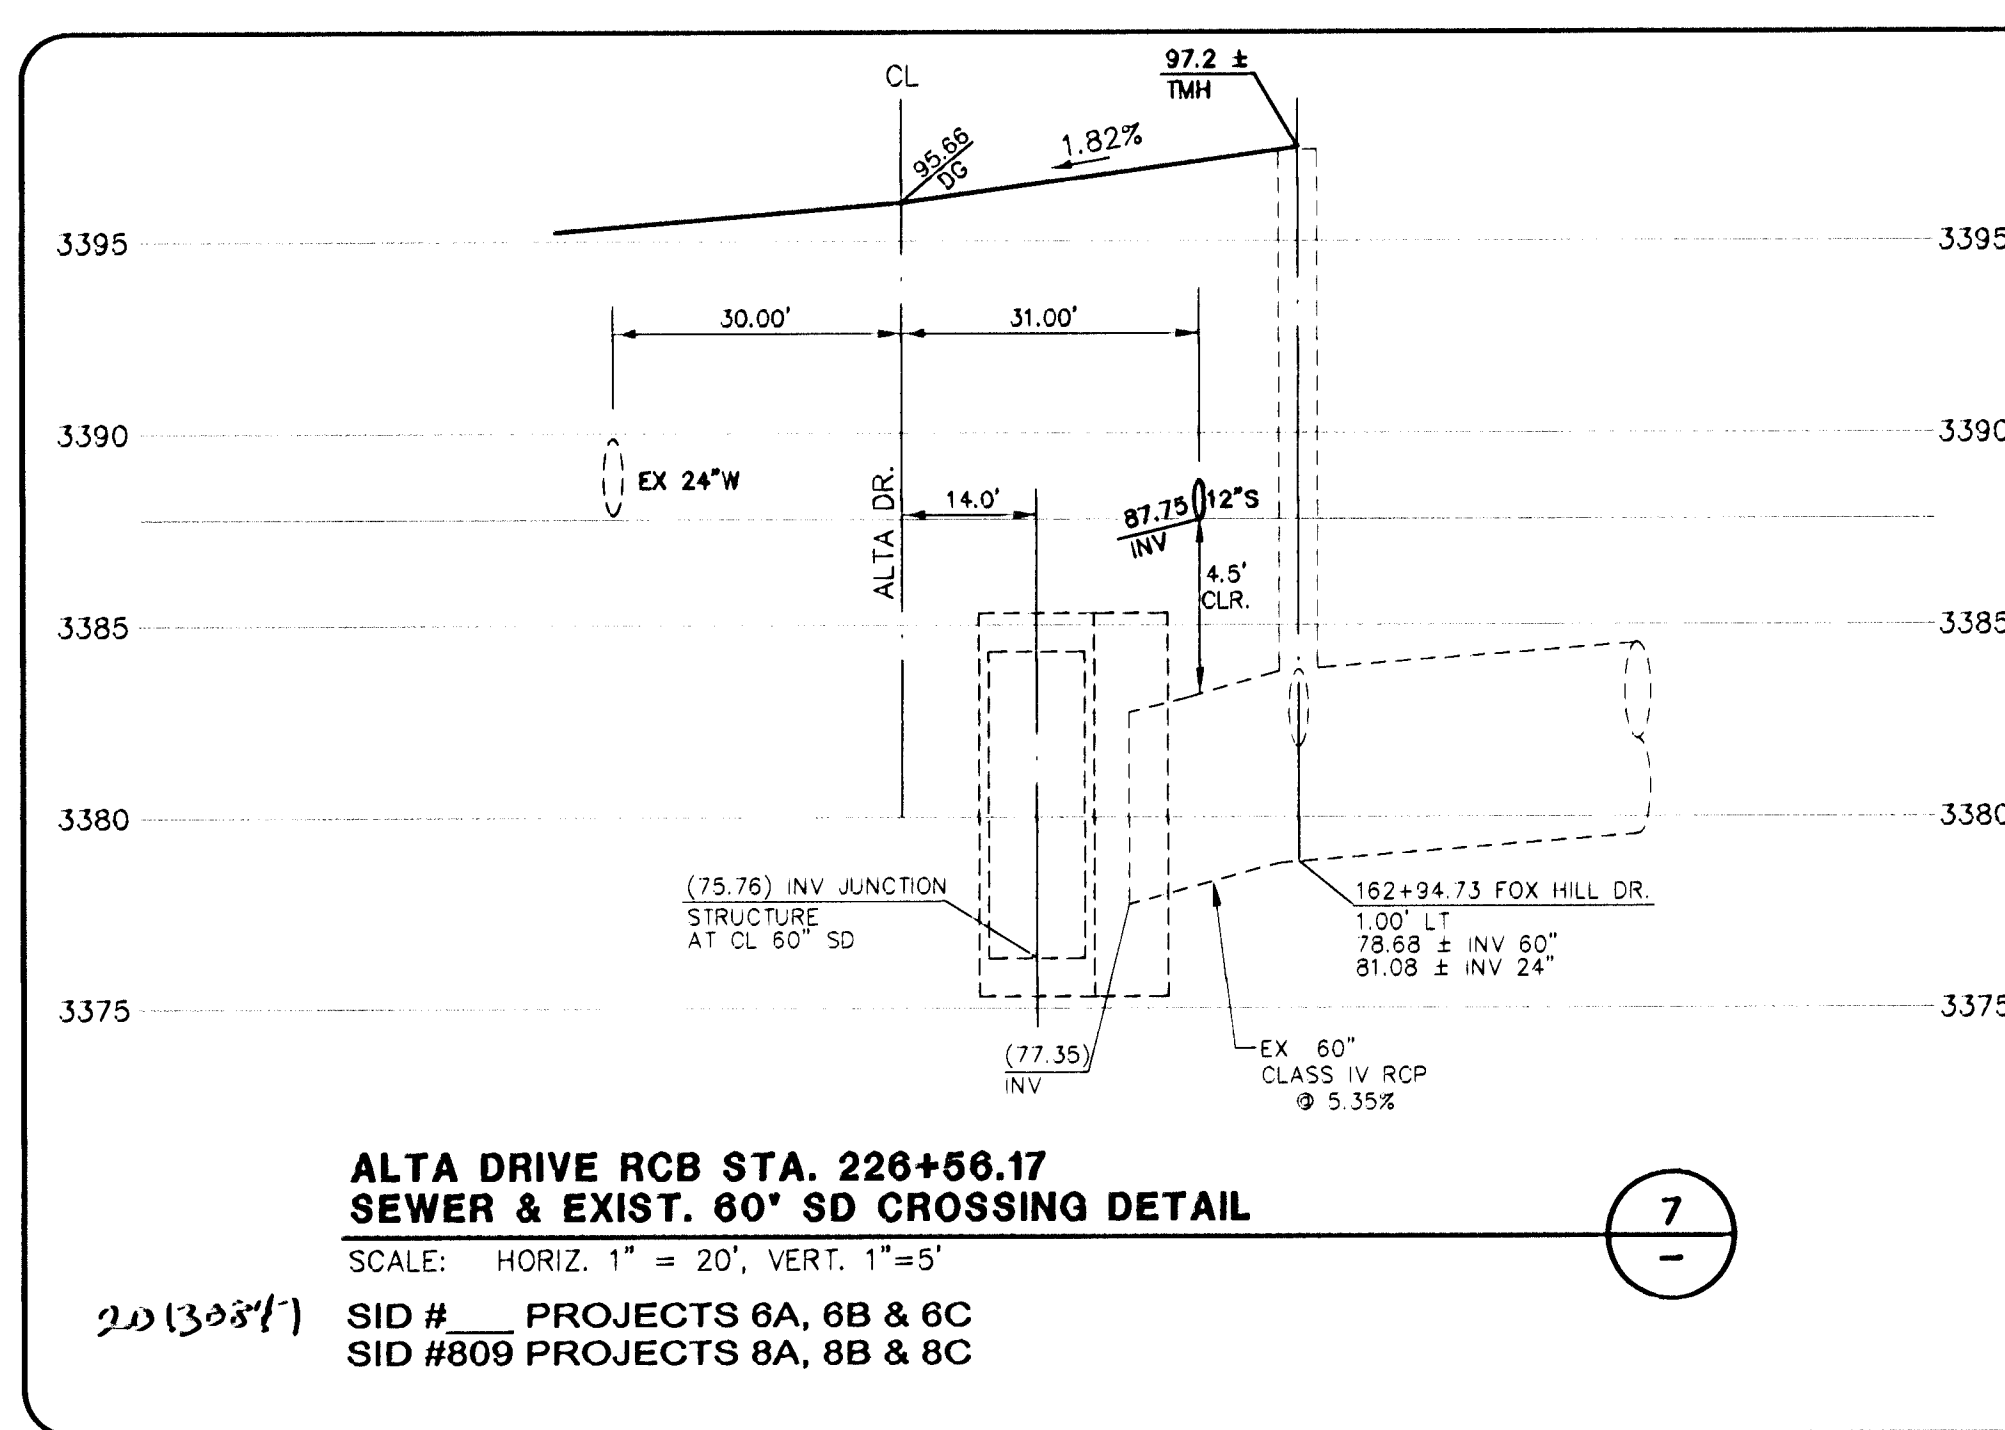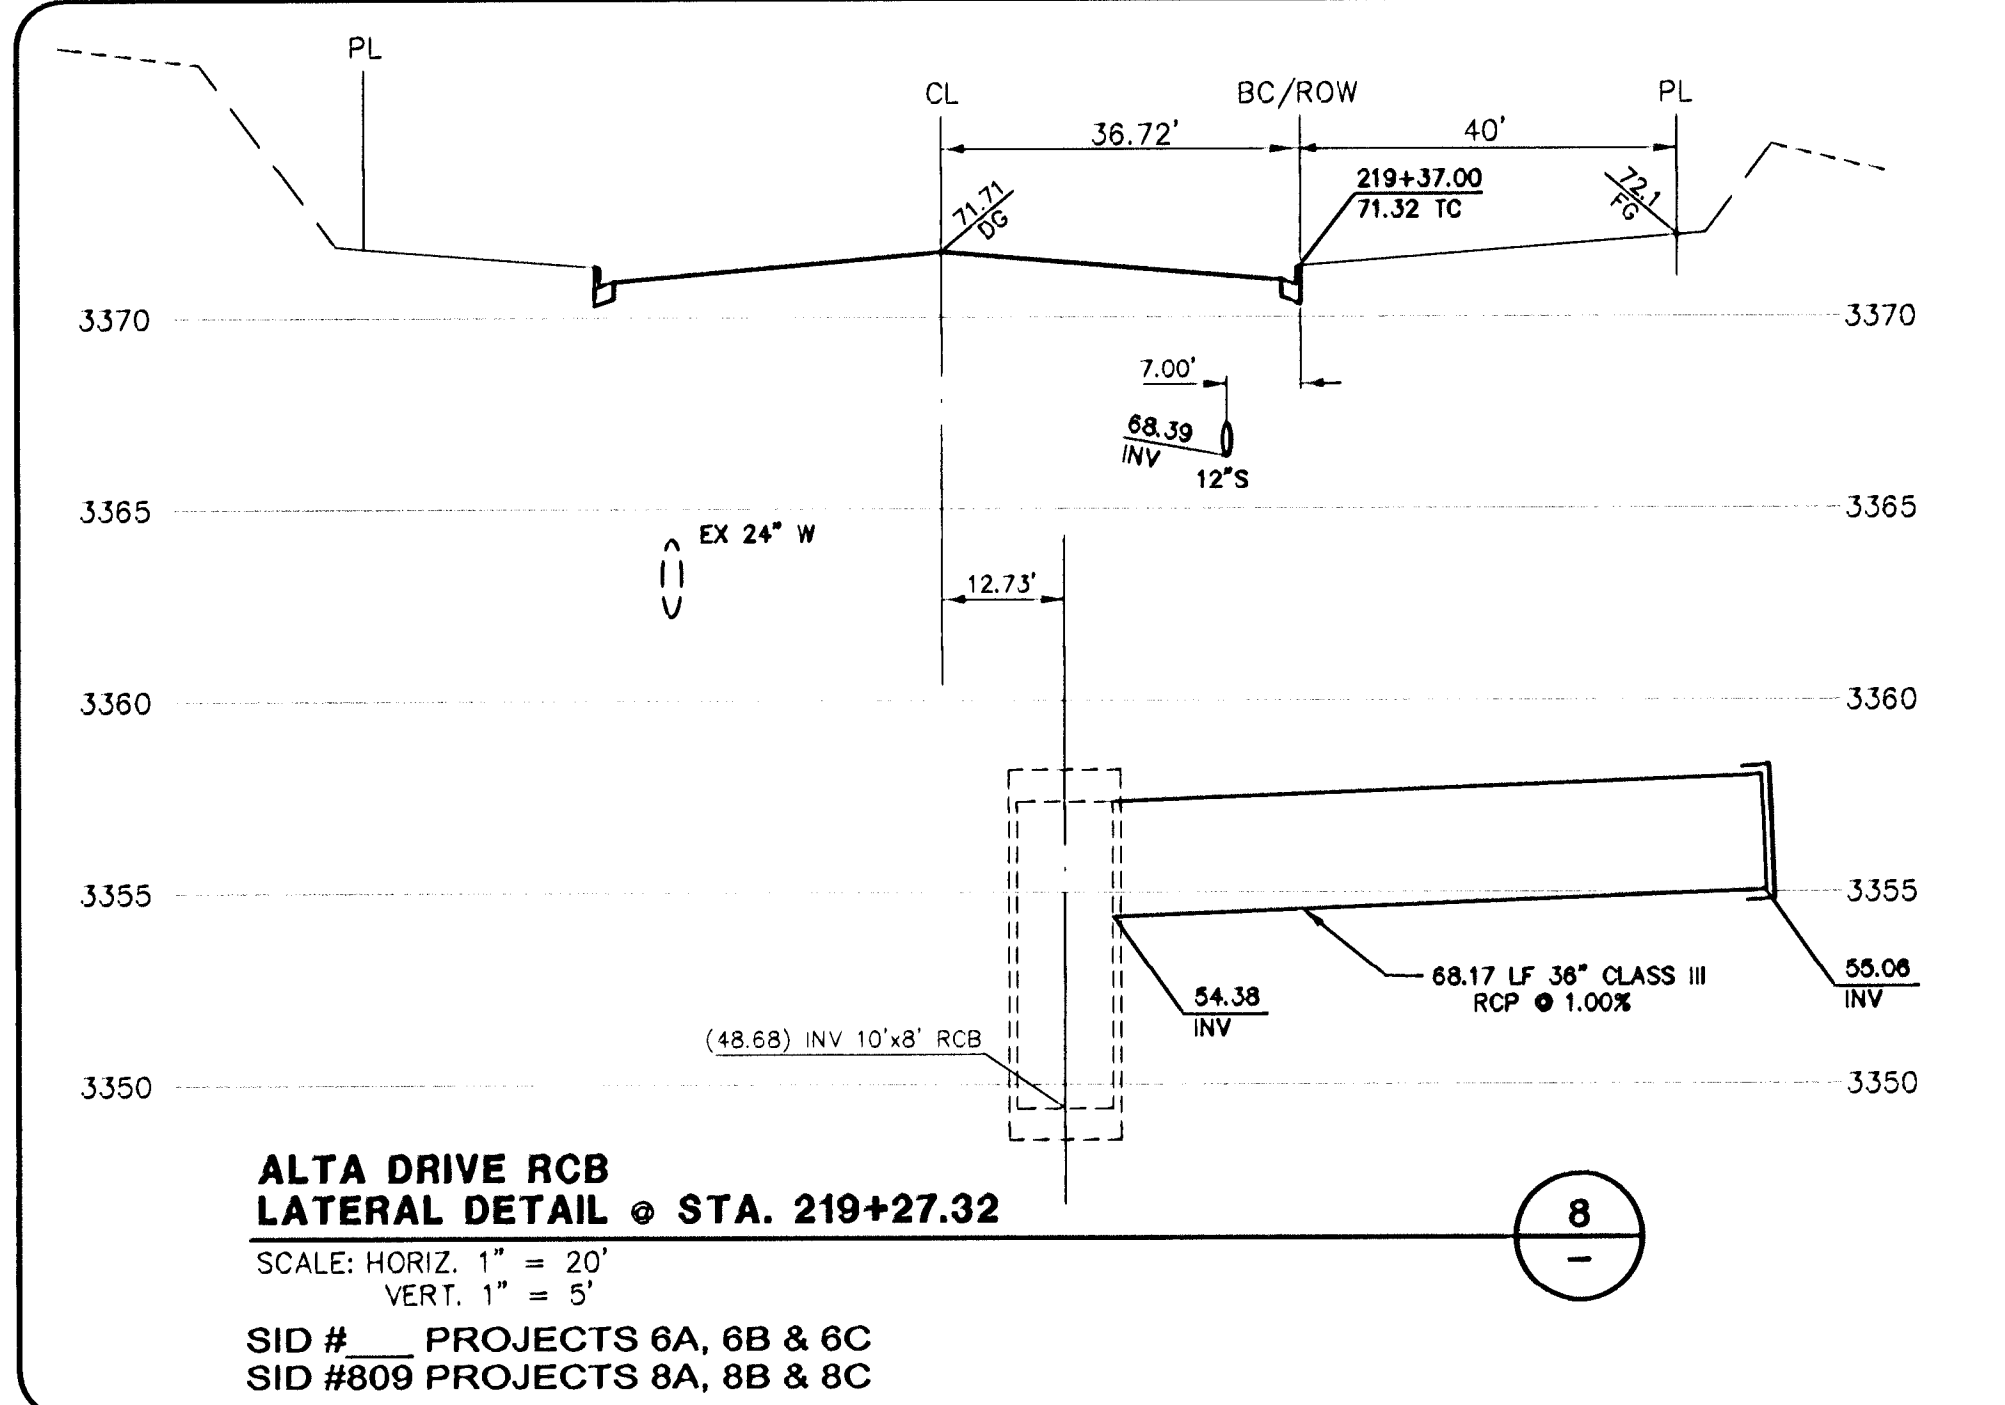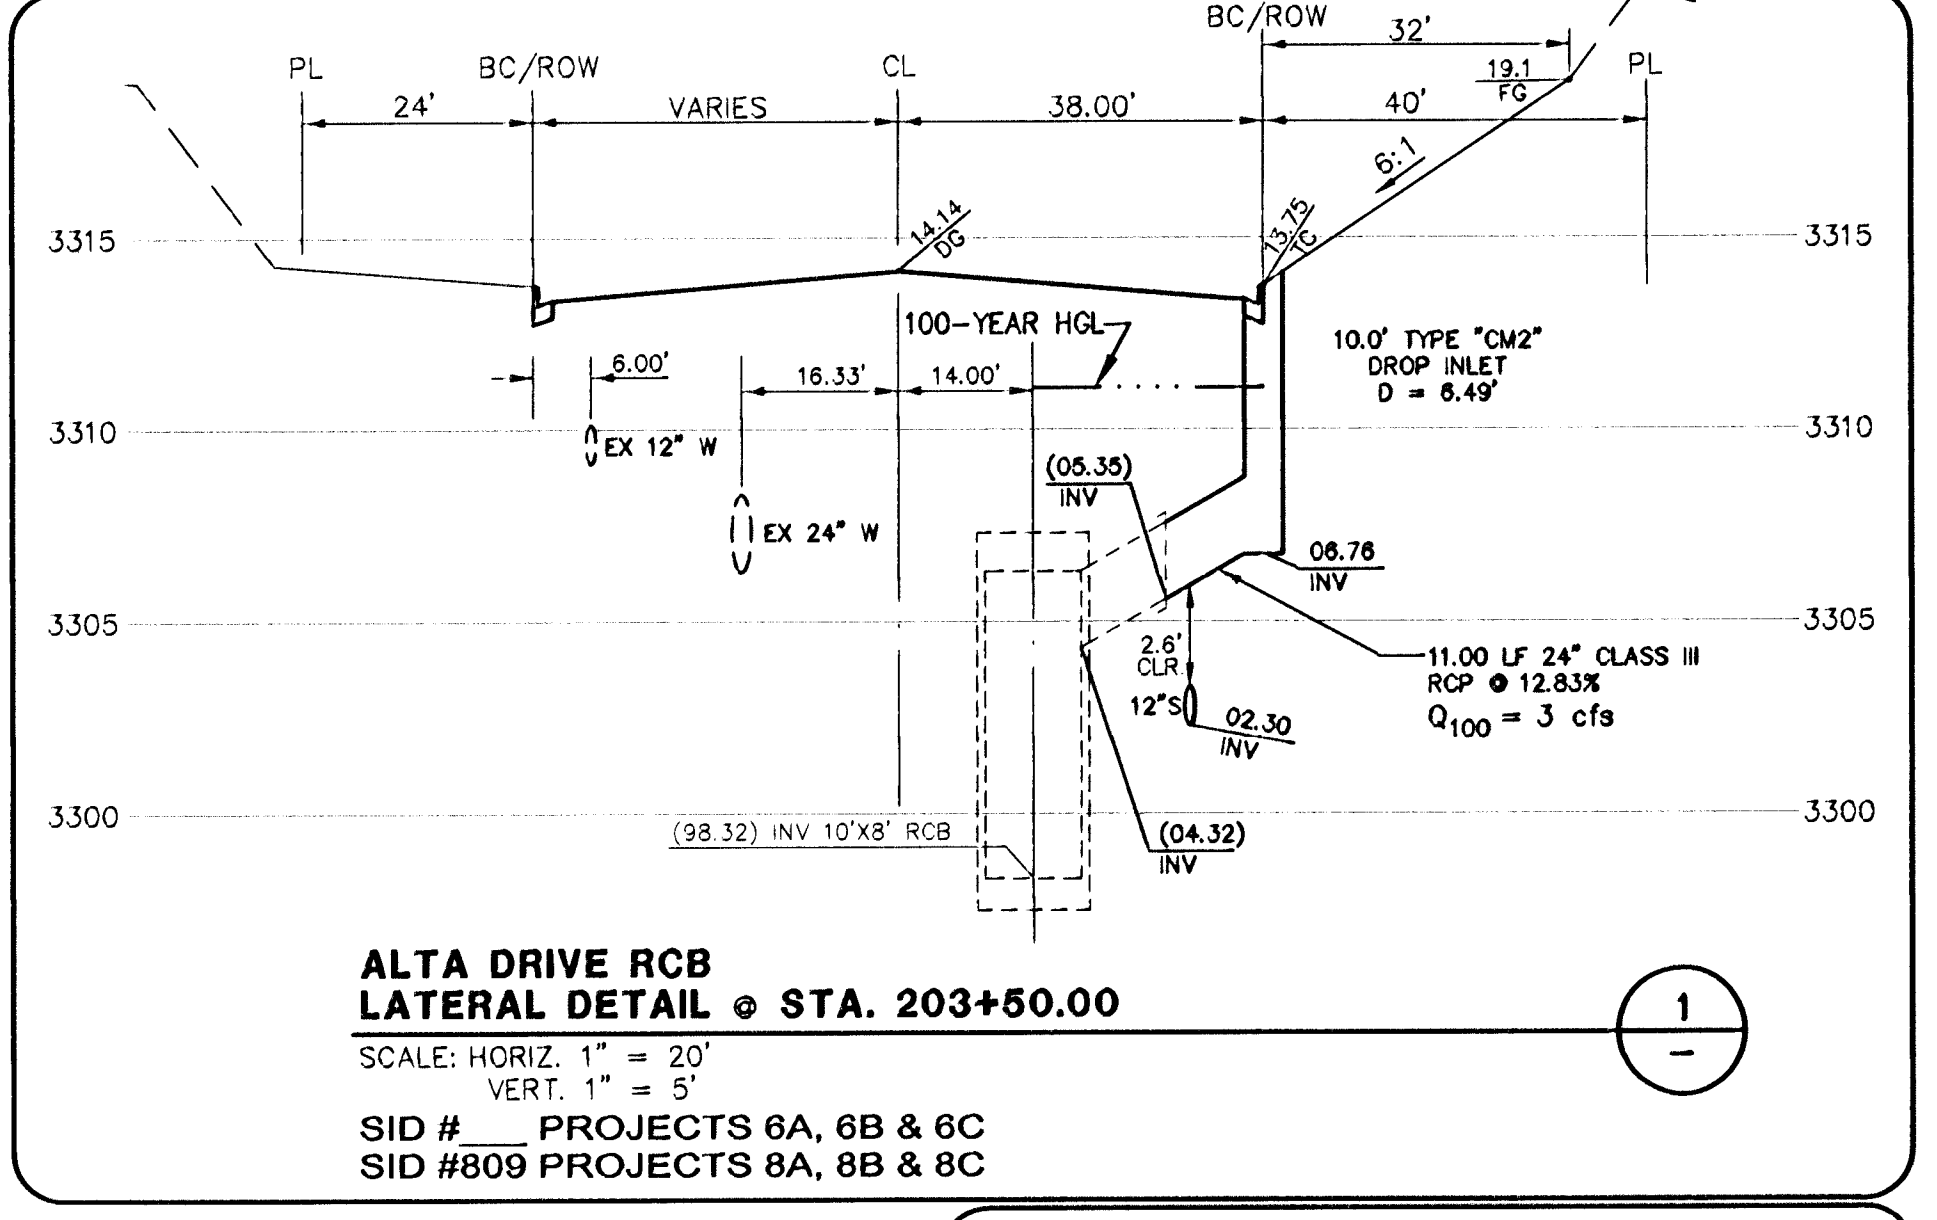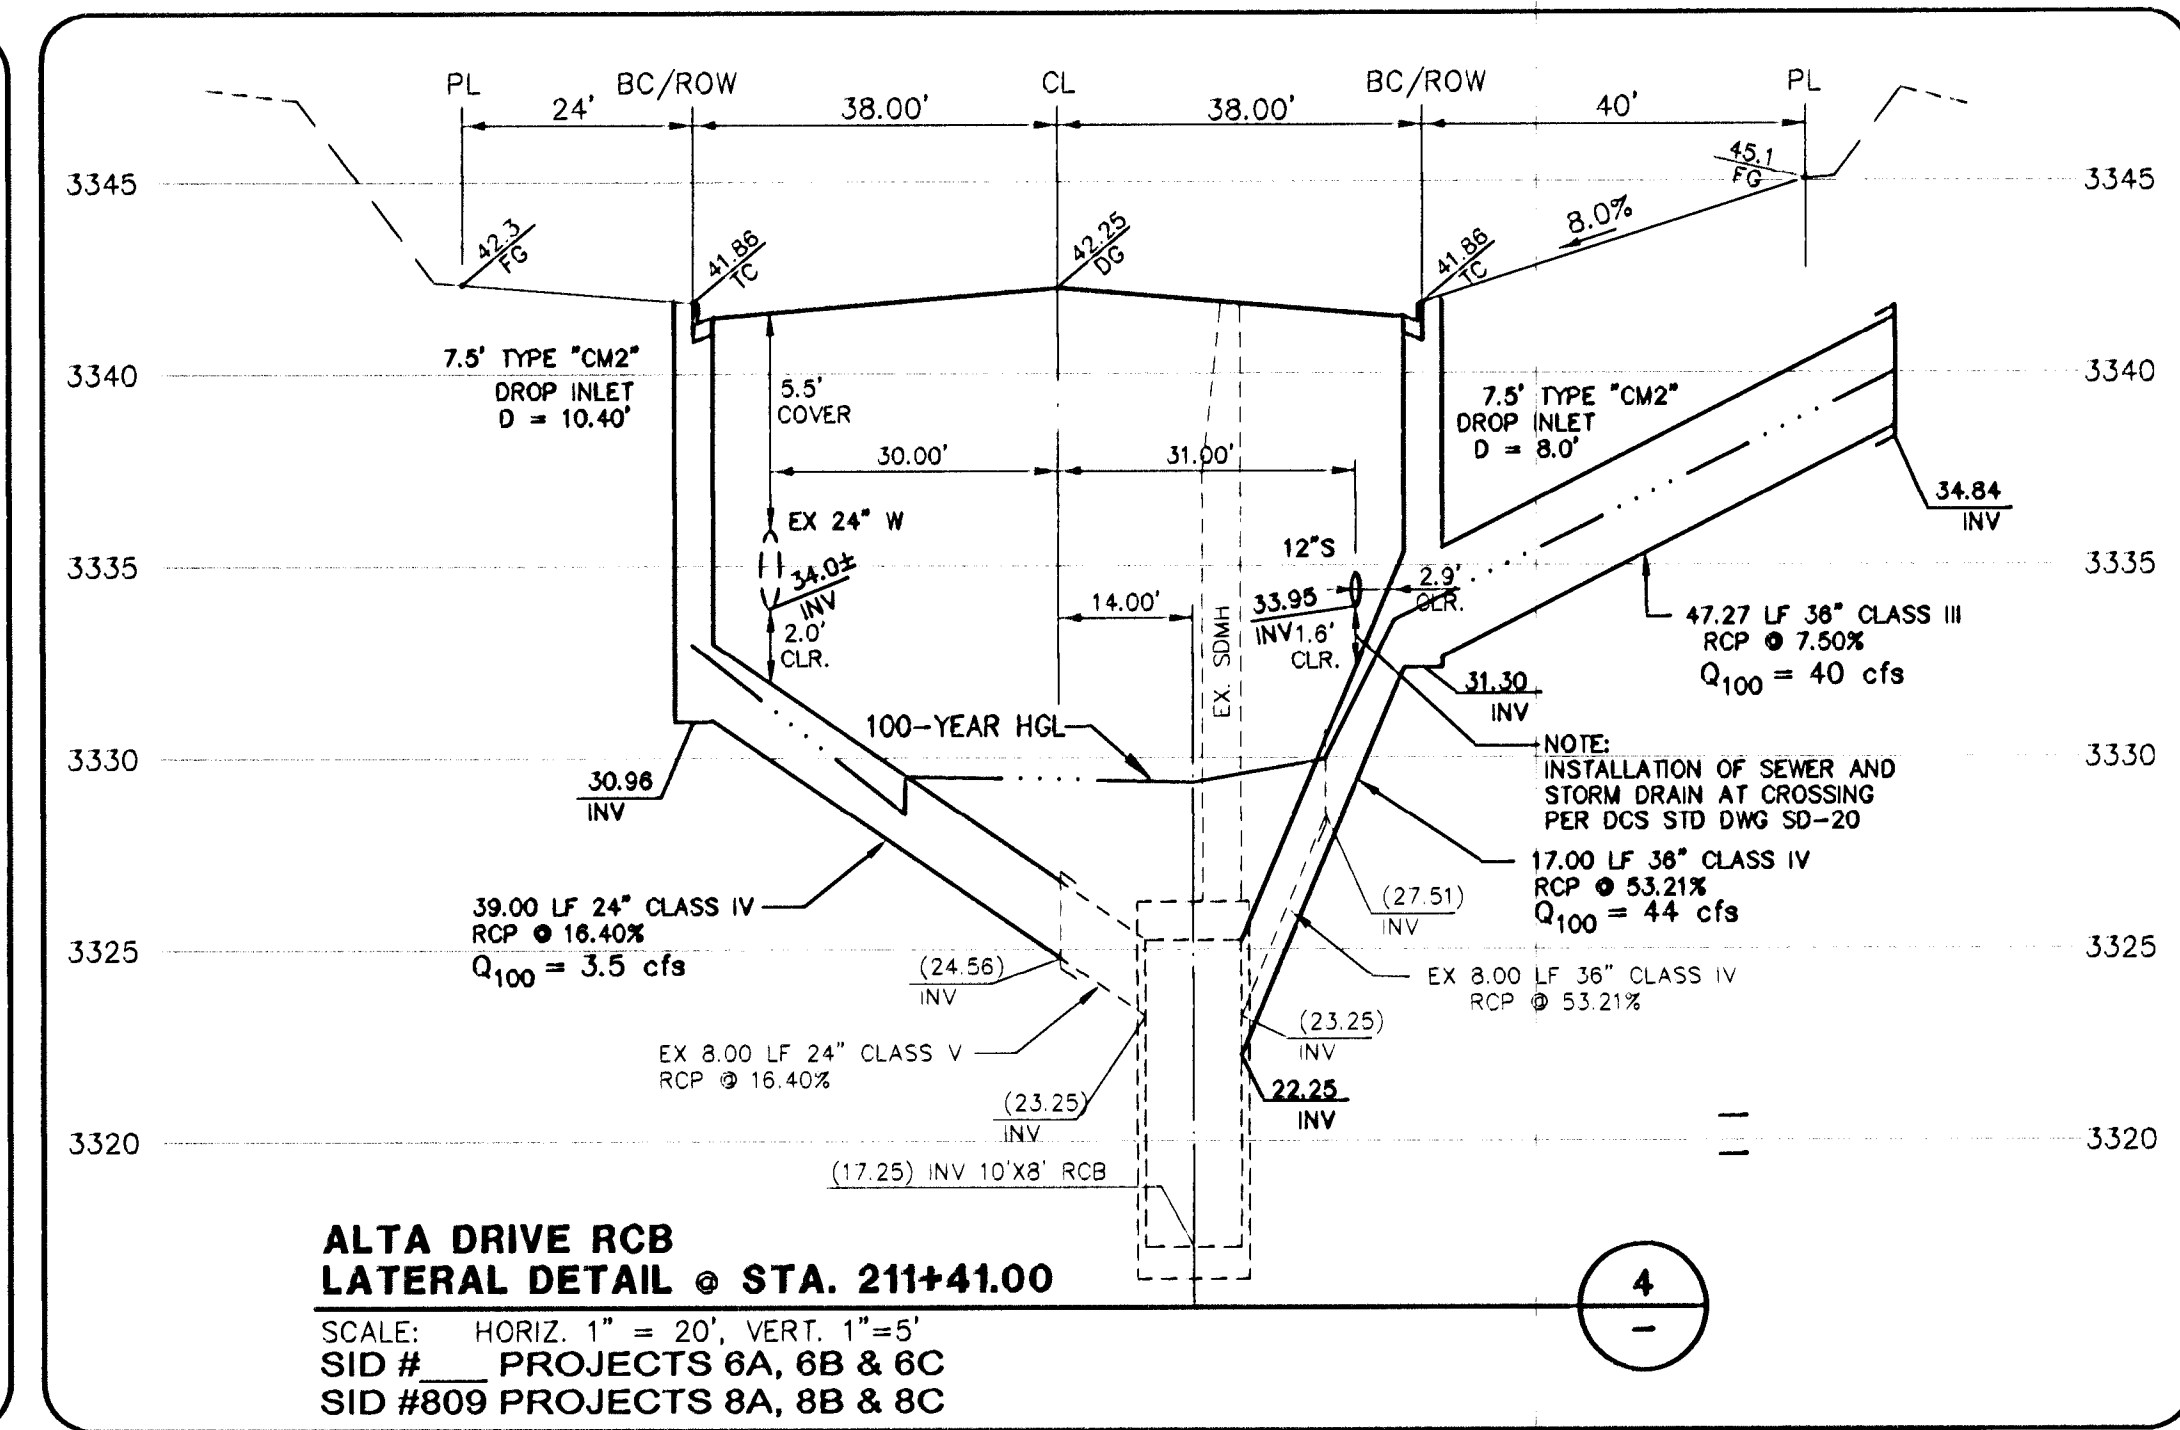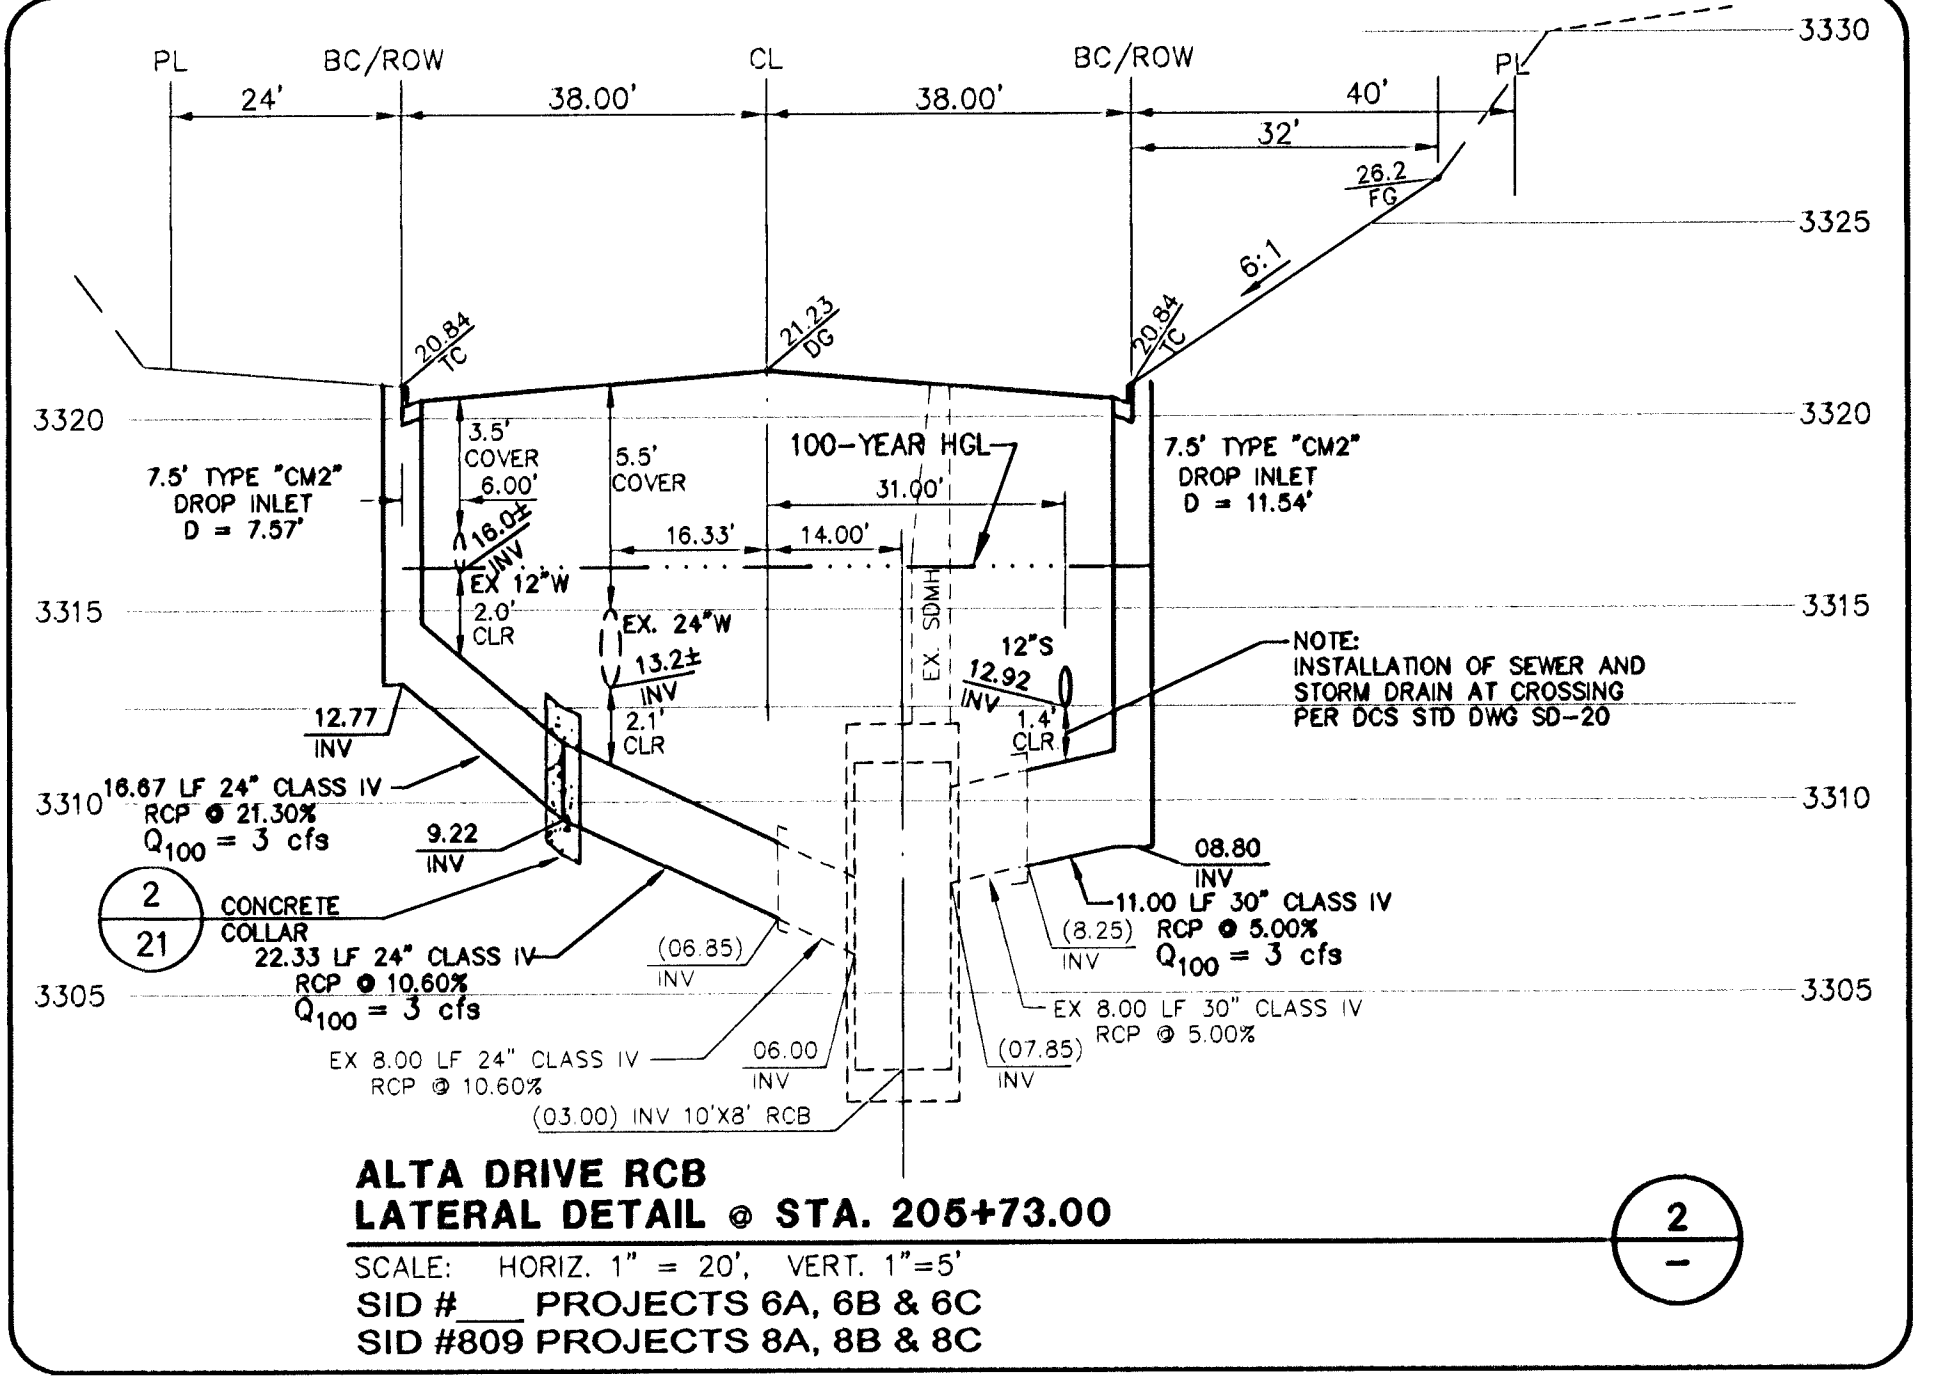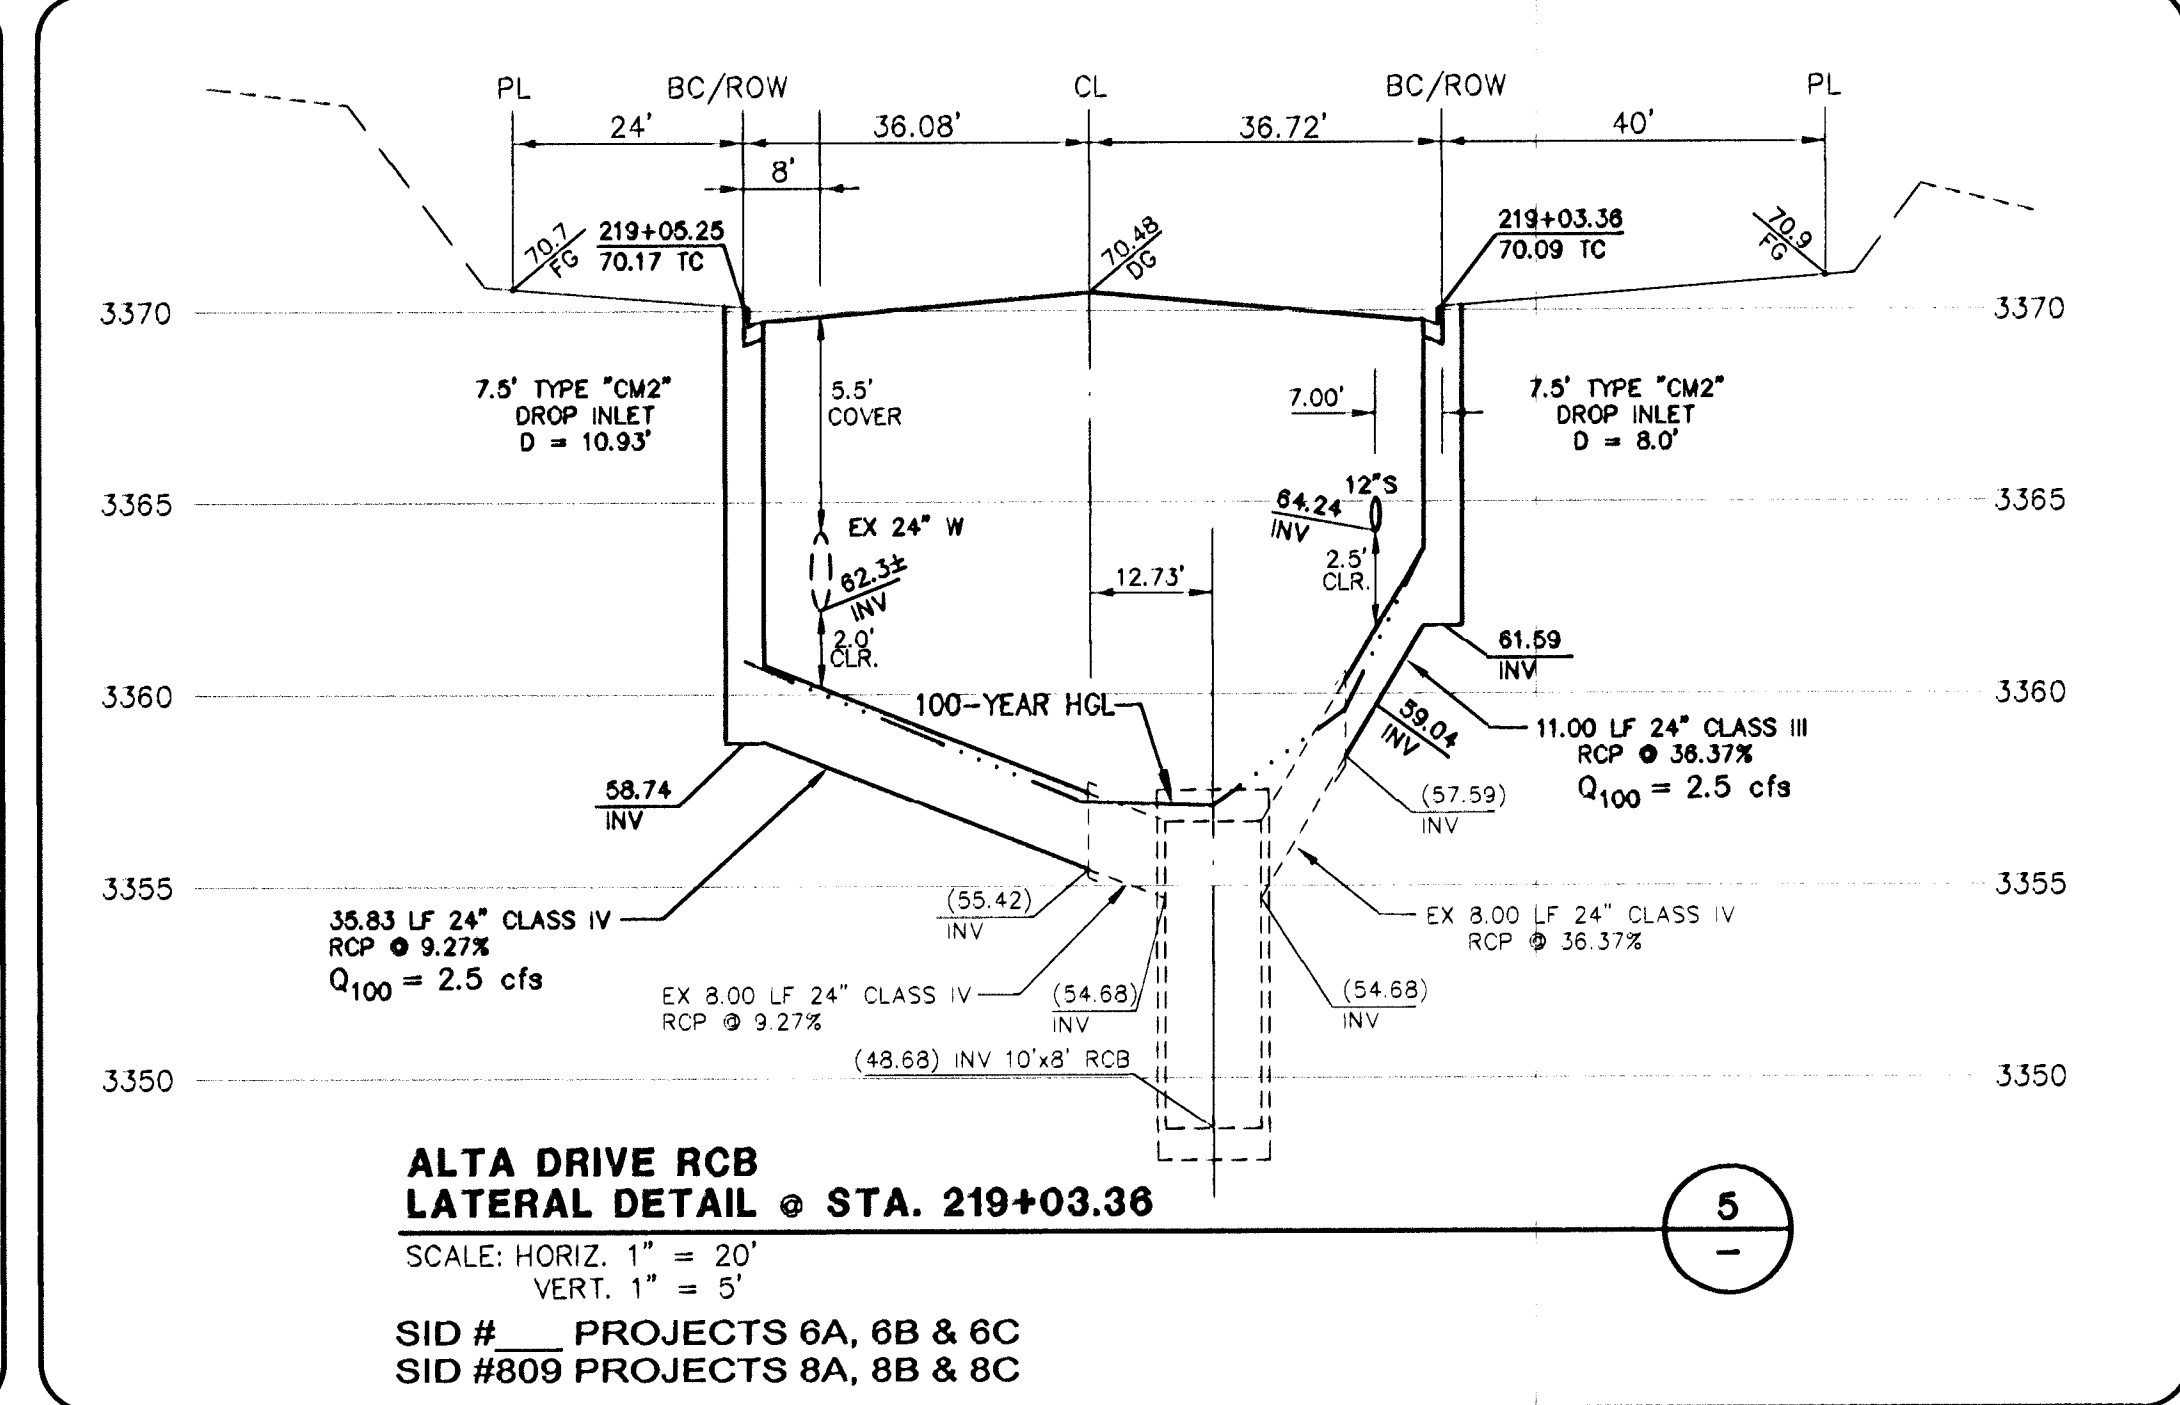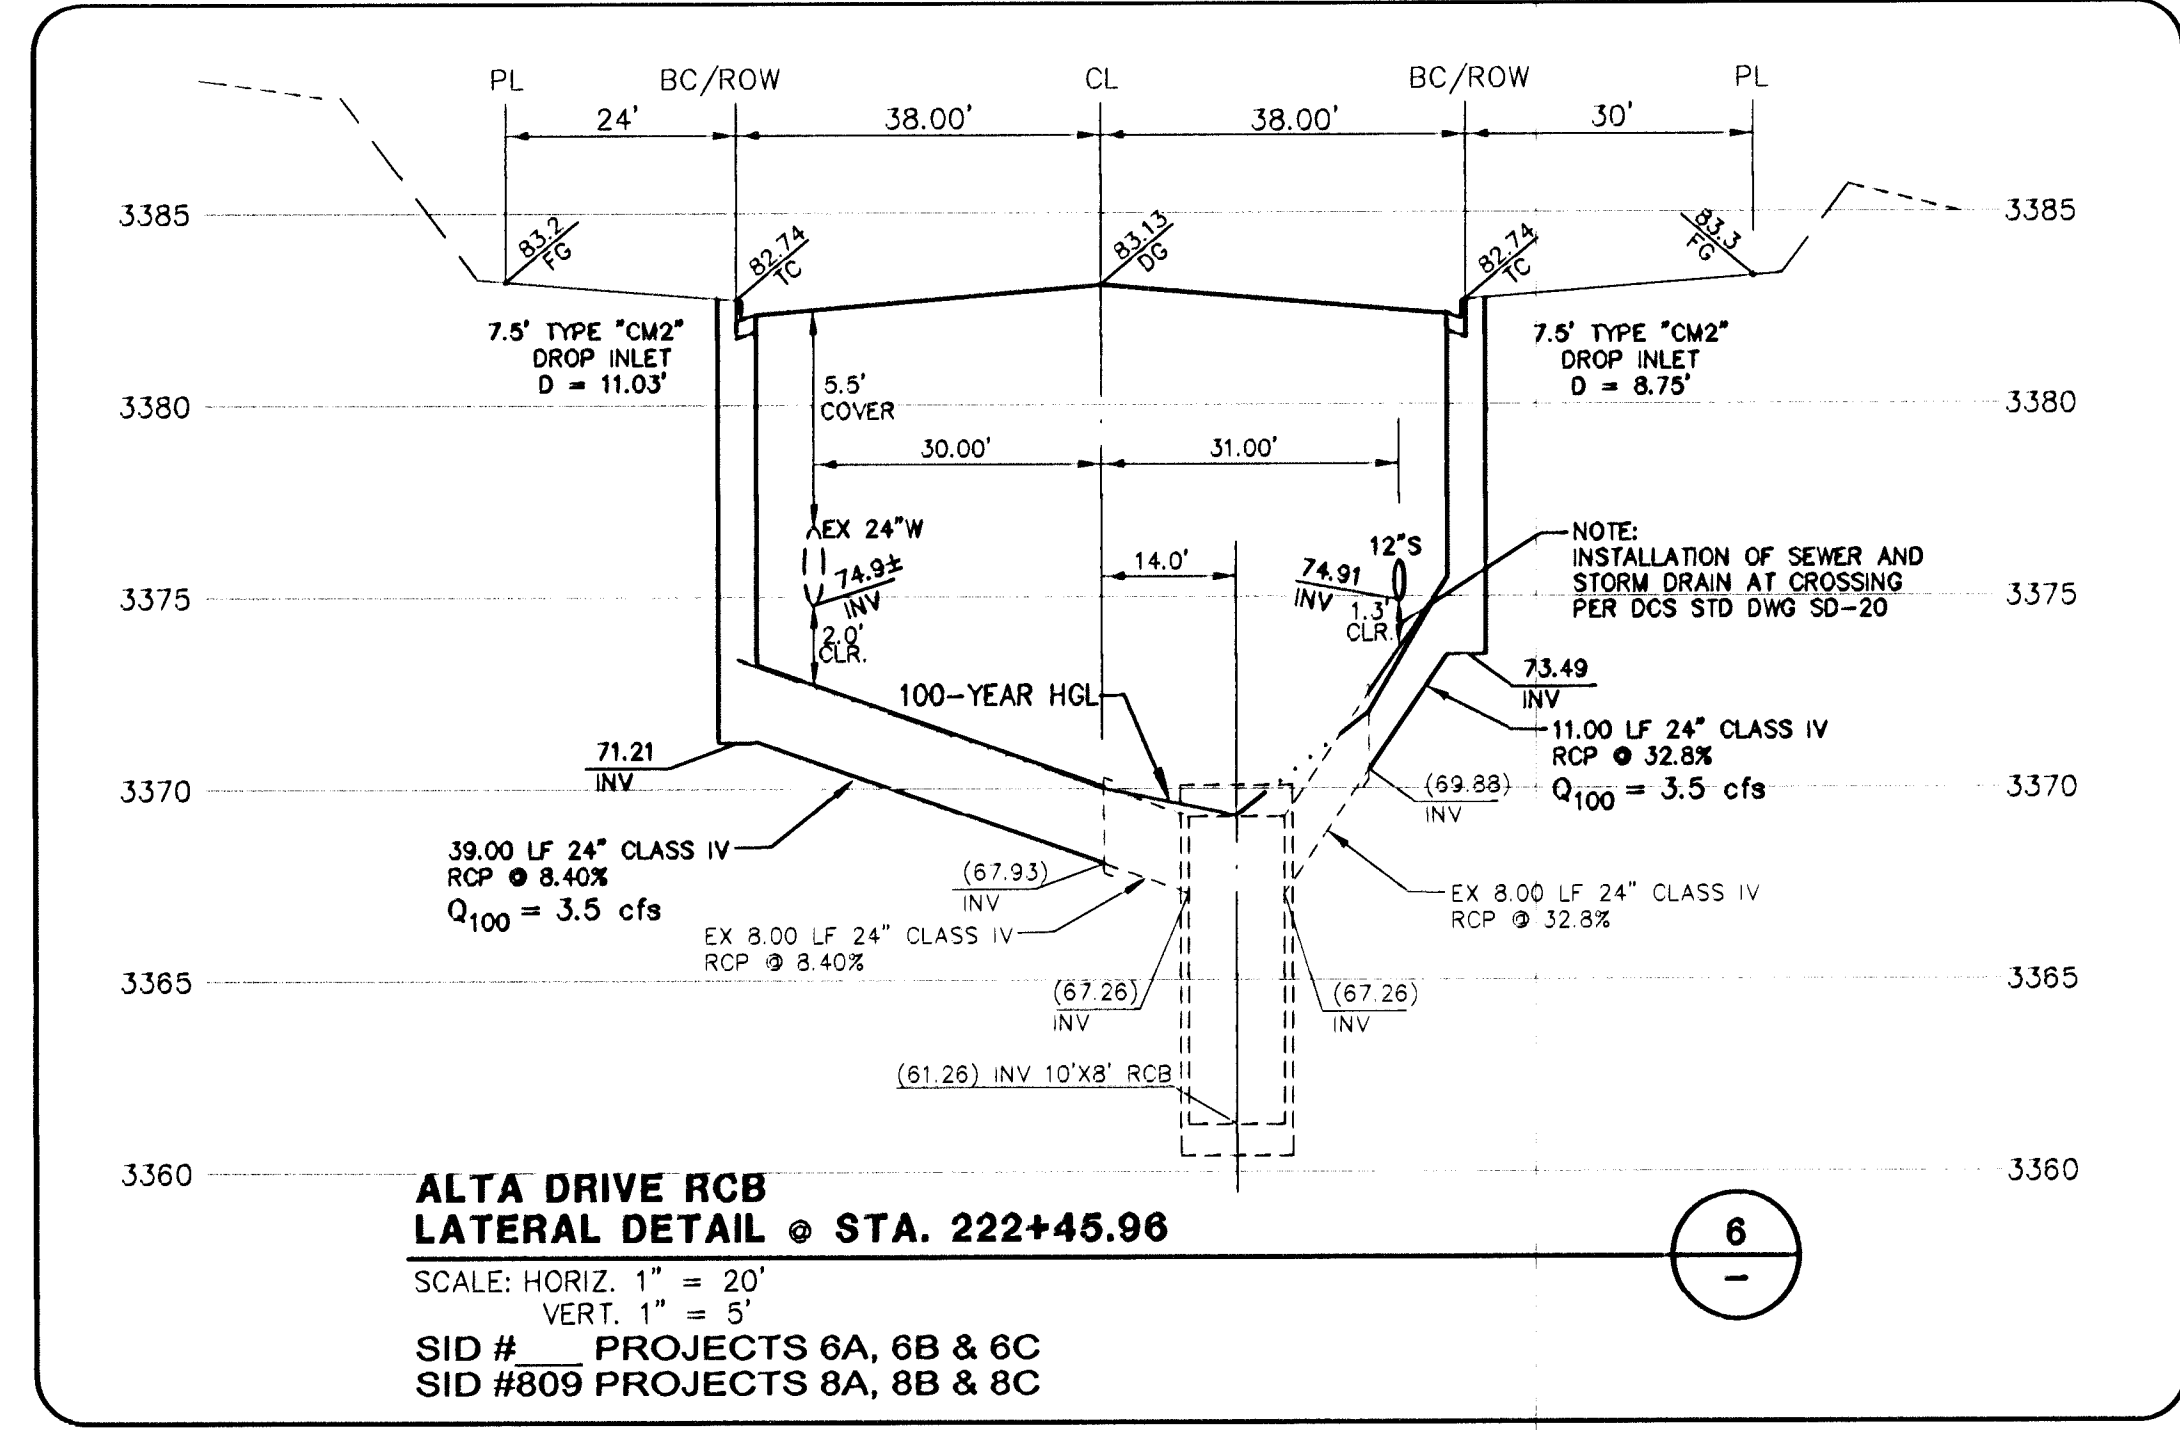

APPROVED FOR CONSTRUCTION  
  
 LAS VEGAS VALLEY WATER DISTRICT ENGINEERING SERVICES MANAGER  
 PROJECT NO. 121343 DATE: 02/27/21

CLV DRAWING NO. 101V5722