


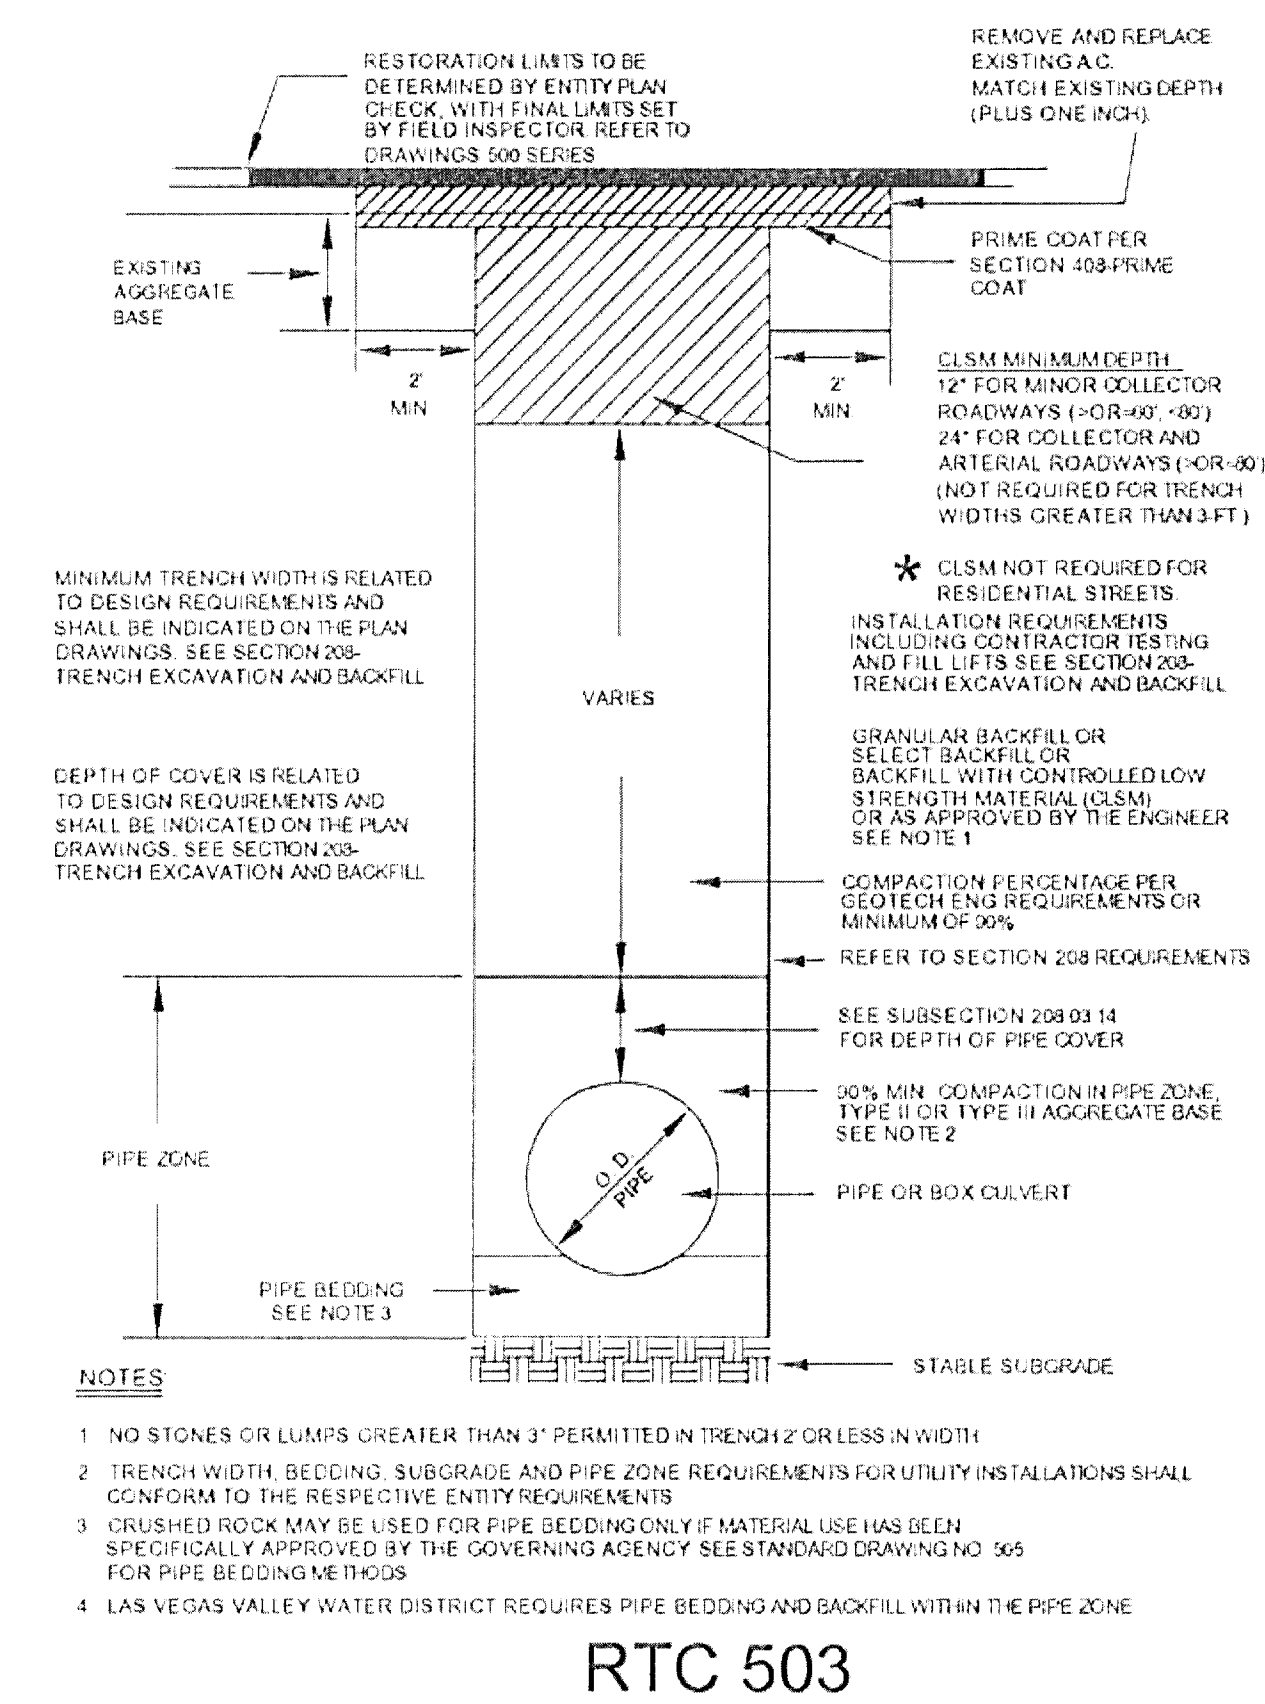

CALL BEFORE YOU DJS
Avoid cutting underground
utility lines. **CALL**

811

OR
1-800-227-2600
AND
CLARK COUNTY TRAFFIC OPERATIONS
1-702-455-7544

				AS-BUILT DRAWING-PRESSURE TEST DATA TEST MEDIUM TEST METHOD PIPE DIA. ☐ AIR ☐ GAUGE PIPE LENGTH ☐ NITROGEN ☐ CHART PIPE TYPE ☐ WATER ☐ GAUGE/ ☐ SOAP PRESS REC SN# MIN. DURATION _____ TEST PRES. (PS/G) START END TIME _____ DATE _____ PERFORMED BY _____				VISUAL INSPECTION CERTIFICATION I HAVE VISUALLY INSPECTED ALL HEATED FUSIONS, SOLVENT CEMENT MECHANICAL JOINTS, AND WELDS THAT I HAVE PERFORMED NAME _____ DATE _____ _____ _____ _____ AS-BUILTS ACCEPTED BY _____ DATE _____ POSTED BY _____ DATE _____ POSTING QC'D BY _____ DATE _____				CONSTRUCTION INSPECTOR _____ FOREMAN _____ REVIEWED BY _____		ISOLATION AREA 140		W. R. NO. 1499943		ENGINEER/TECHNICIAN: ALYSE BAKER PHONE 702-365-2077 ACCOUNT REP.: PHONE _____ PROJECT CONTACT: SHEET NO. 4 OF 4 SCALE 1"=40' DATE 04/02/2012 DWN. BY SEI CHKD. BY _____ UPDATED _____			
DESCRIPTION BY DATE APPVD REVISIONS												PERMIT INFORMATION CITY OF LAS VEGAS TAX DISTRICT 02-0200				LOCATION T 20S R 62E S 31 MDM		ATLAS #/TITLE # X642Y516, X642Y514		TITLE SI-CLV BONANZA VILLAGE EAST 3700 STEWART AVE	

Southwest Gas Corporation

2013.3/9