




# PE RELOCATION

CITY OF LAS VEGAS, NV

WR# 1666362

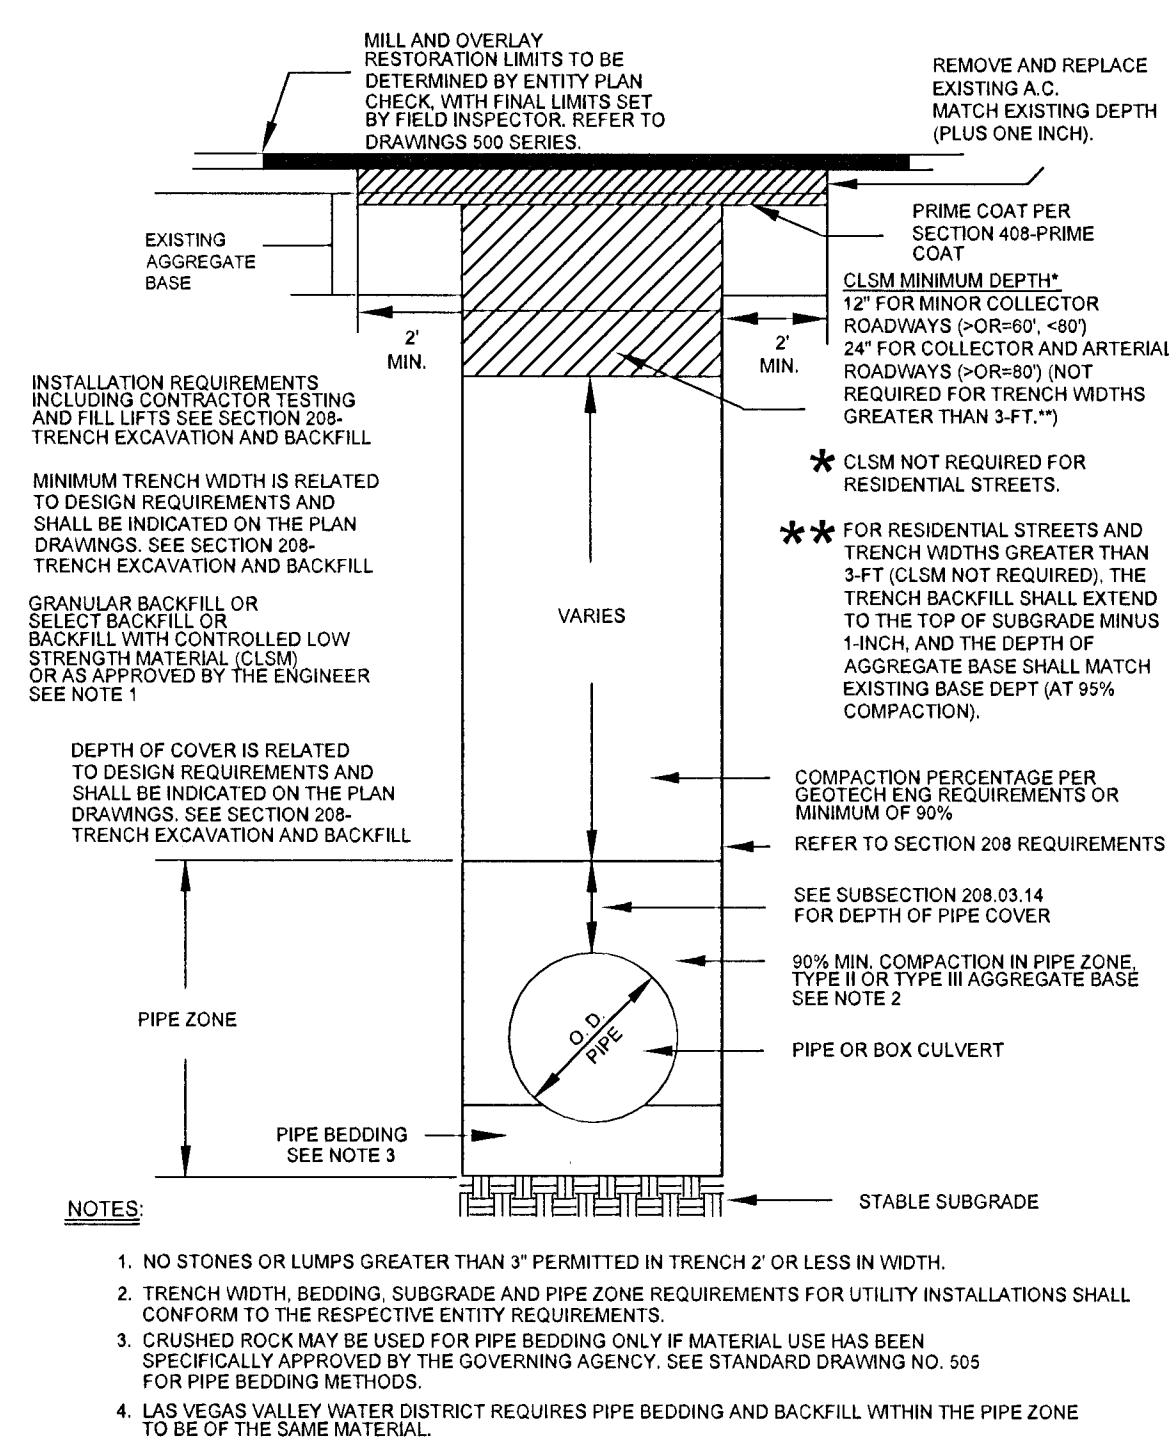


RTC STD DWG 503

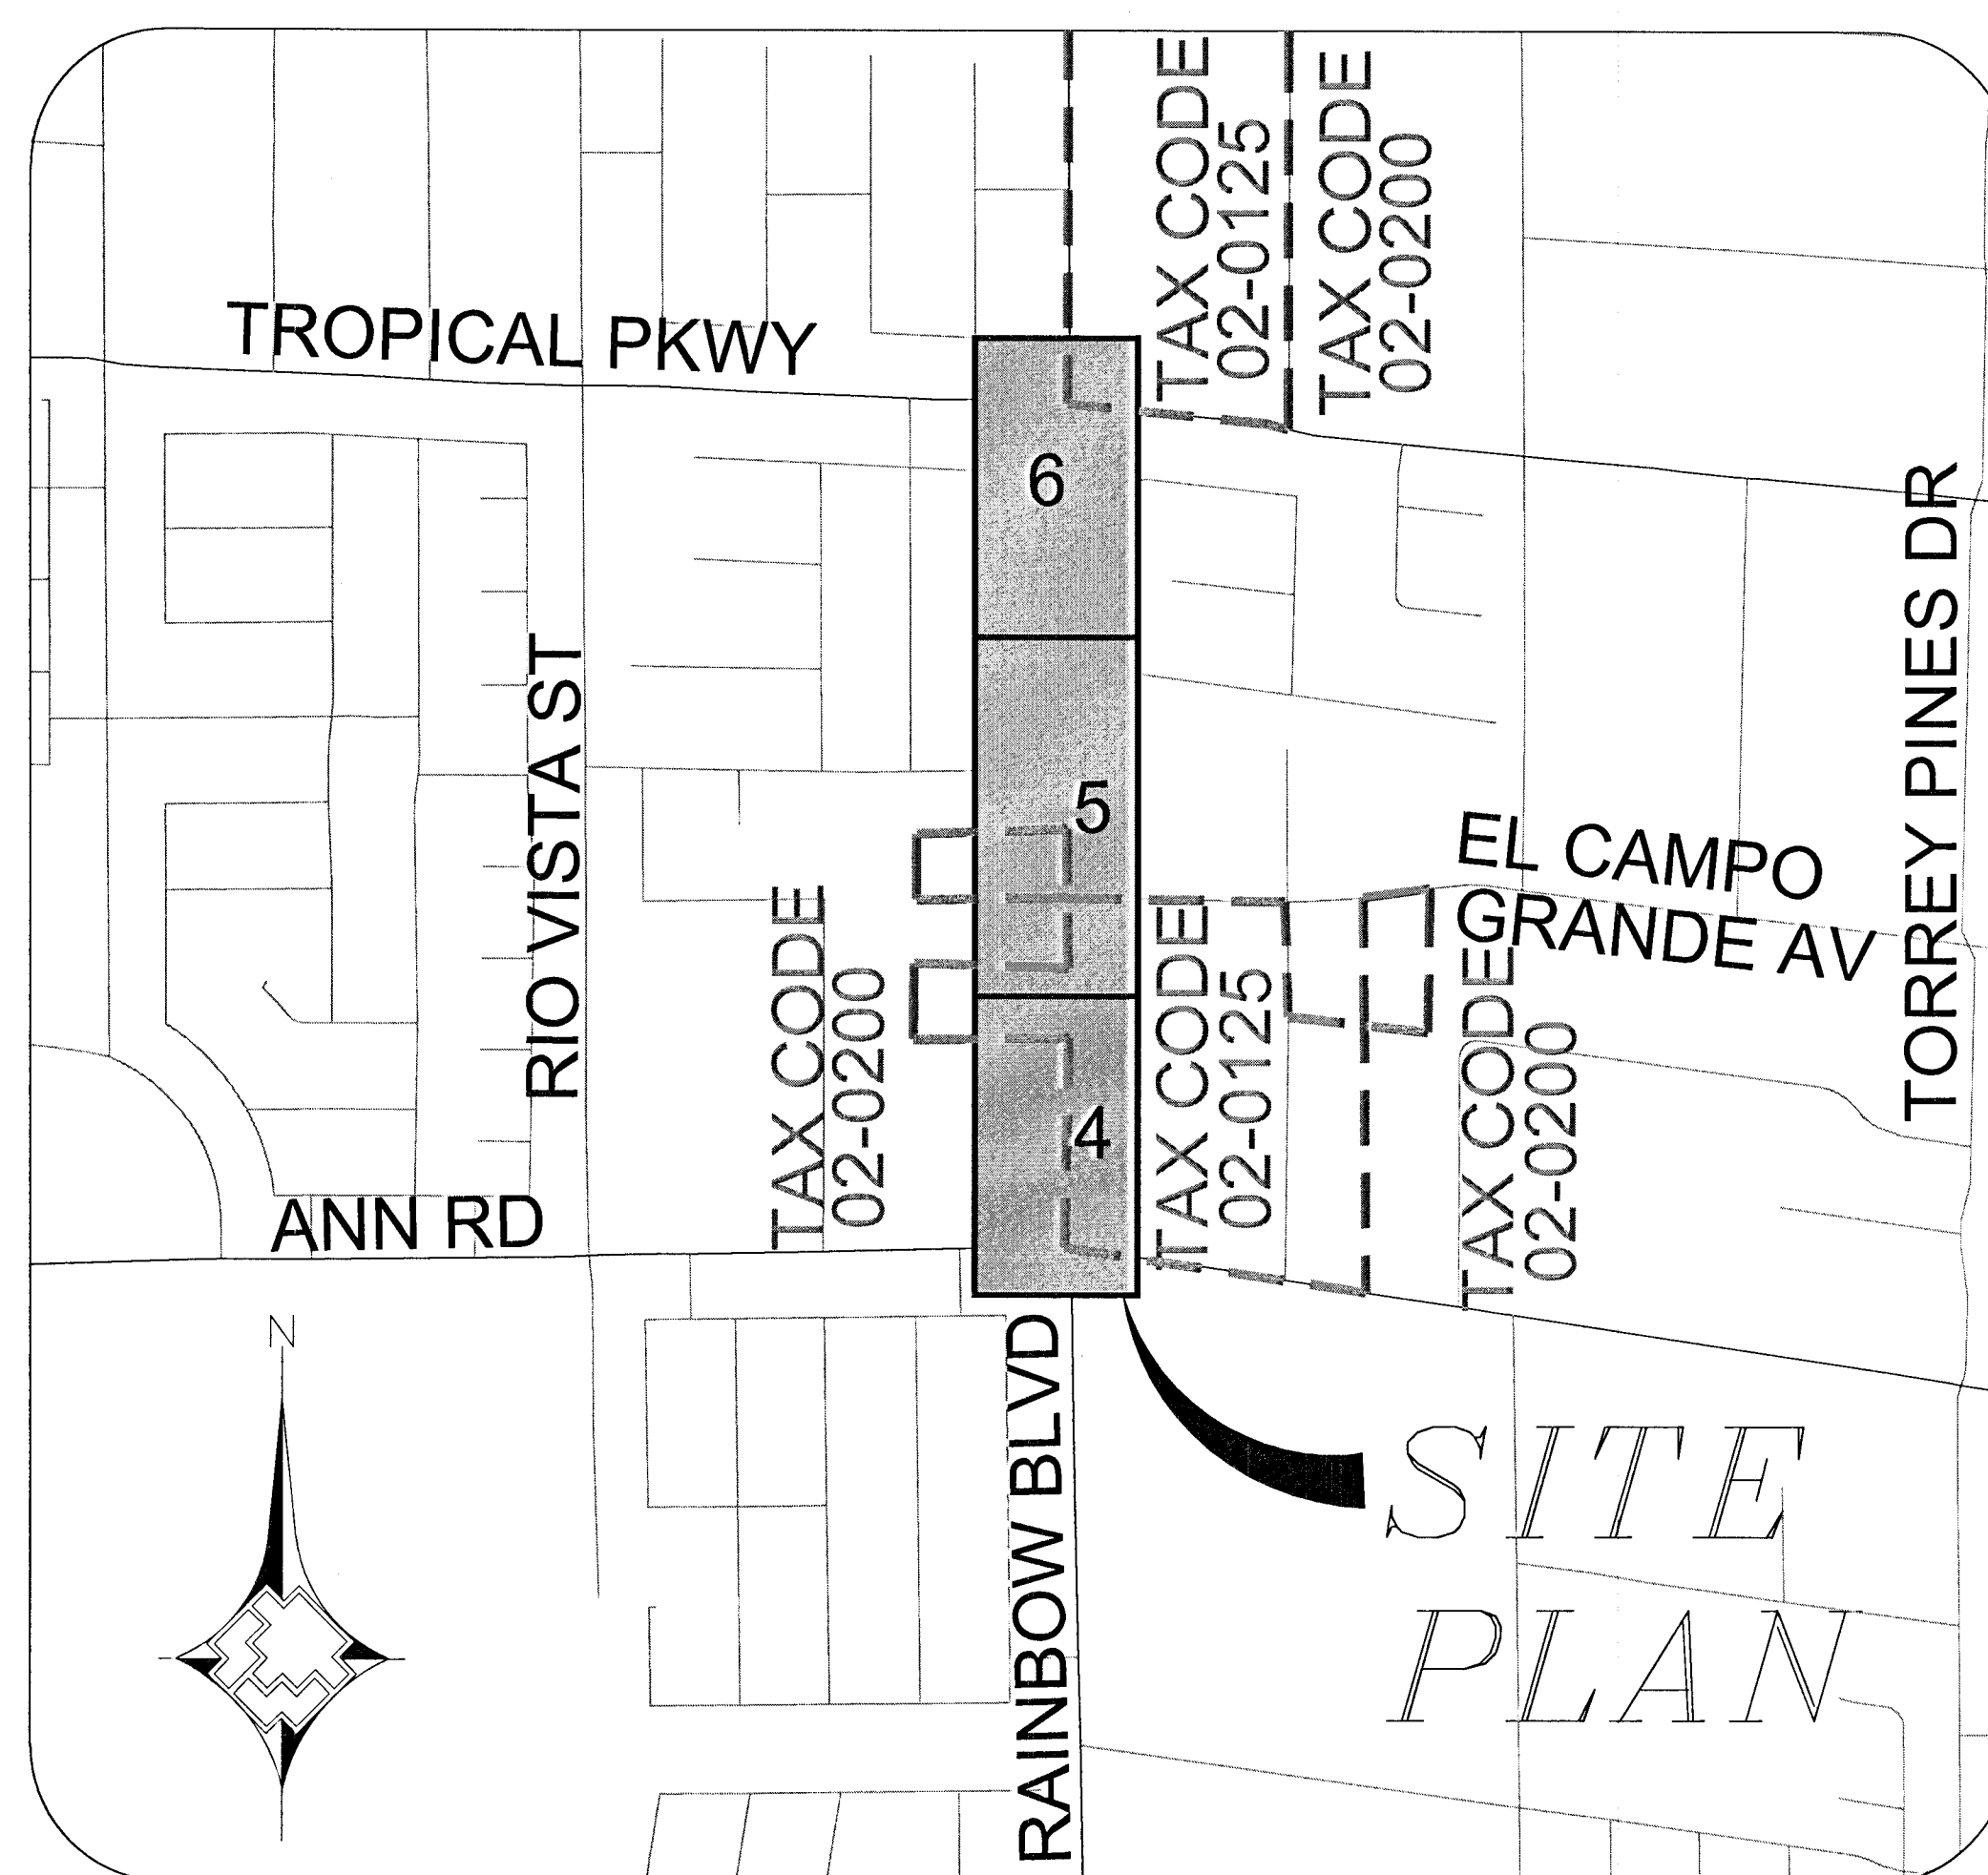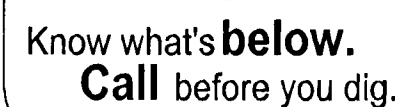

# SITE PLAN

LEGEND:

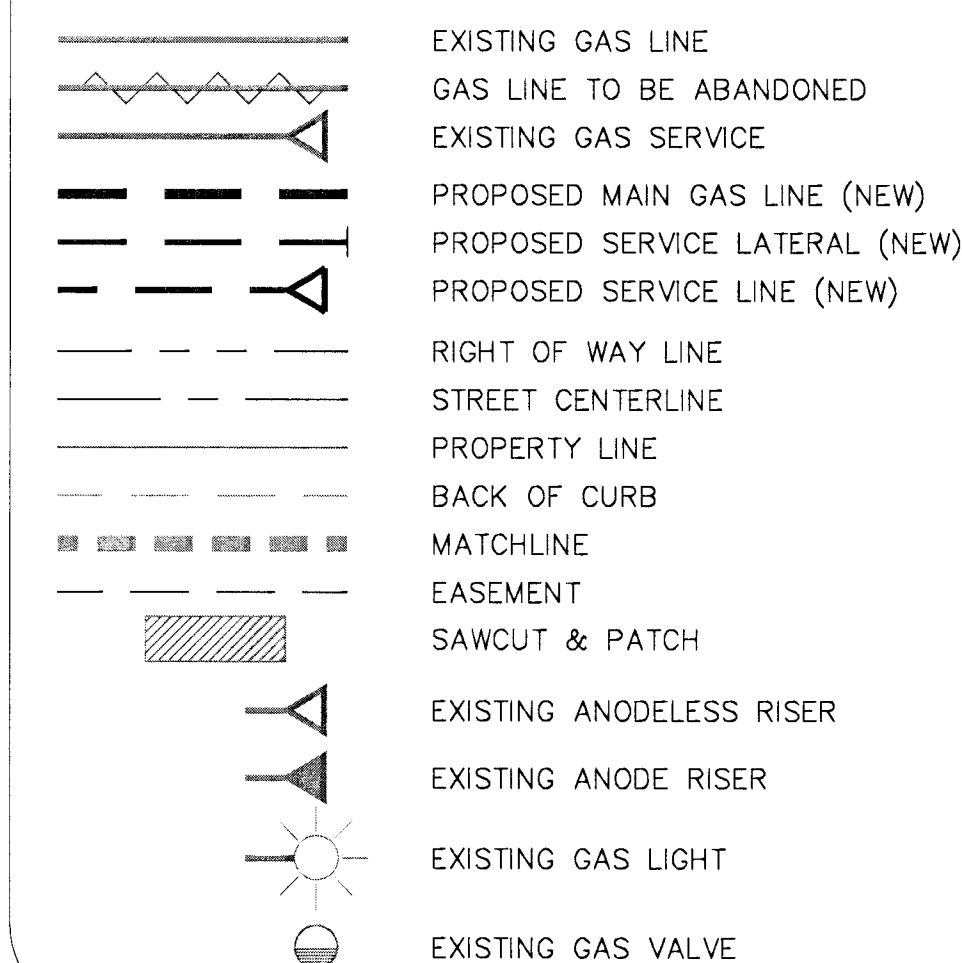

## SHEET INDEX

1. COVER SHEET
2. MATERIALS AND SIGNATURE SHEET
3. DESIGN PLAN
4. DESIGN PLAN
5. DESIGN PLAN
6. DETAIL SHEET
7. DETAIL SHEET
8. DETAIL SHEET
9. DETAIL SHEET
10. DETAIL SHEET

TOTAL FOOTAGE LOCATED IN  
CLV R/W 438'

APPROVED FOR CONSTRUCTION

THIS APPROVAL IS FOR WORK IN CLV R/W  
OR CLV EASEMENTS ONLY. OBTAINING PERMISSIONS  
OR EASEMENTS FOR WORK SHOWN ON PRIVATE  
PROPERTY IS THE RESPONSIBILITY OF THE  
UTILITY.

APPROVAL \_\_\_\_\_ DATE \_\_\_\_\_

Hansen Dwq

CPM Utility Plan Approval

CPM Project Name Ann Road Channel (abt - Rainbow)

CPM Hansen # 36801 Date 5/7/15

CPM Project Manager RANDY MCCORMICK

Approved by: Randy McCormick

L-Permut 49309 CLV DWG. # 731-88-GAS

[illegible]

1799