



1/9/18 G:\14078 CIMARRON PEDESTRIAN BRIDGE\H48936\SHEET SET\DWG\H48936-07-501.DWG

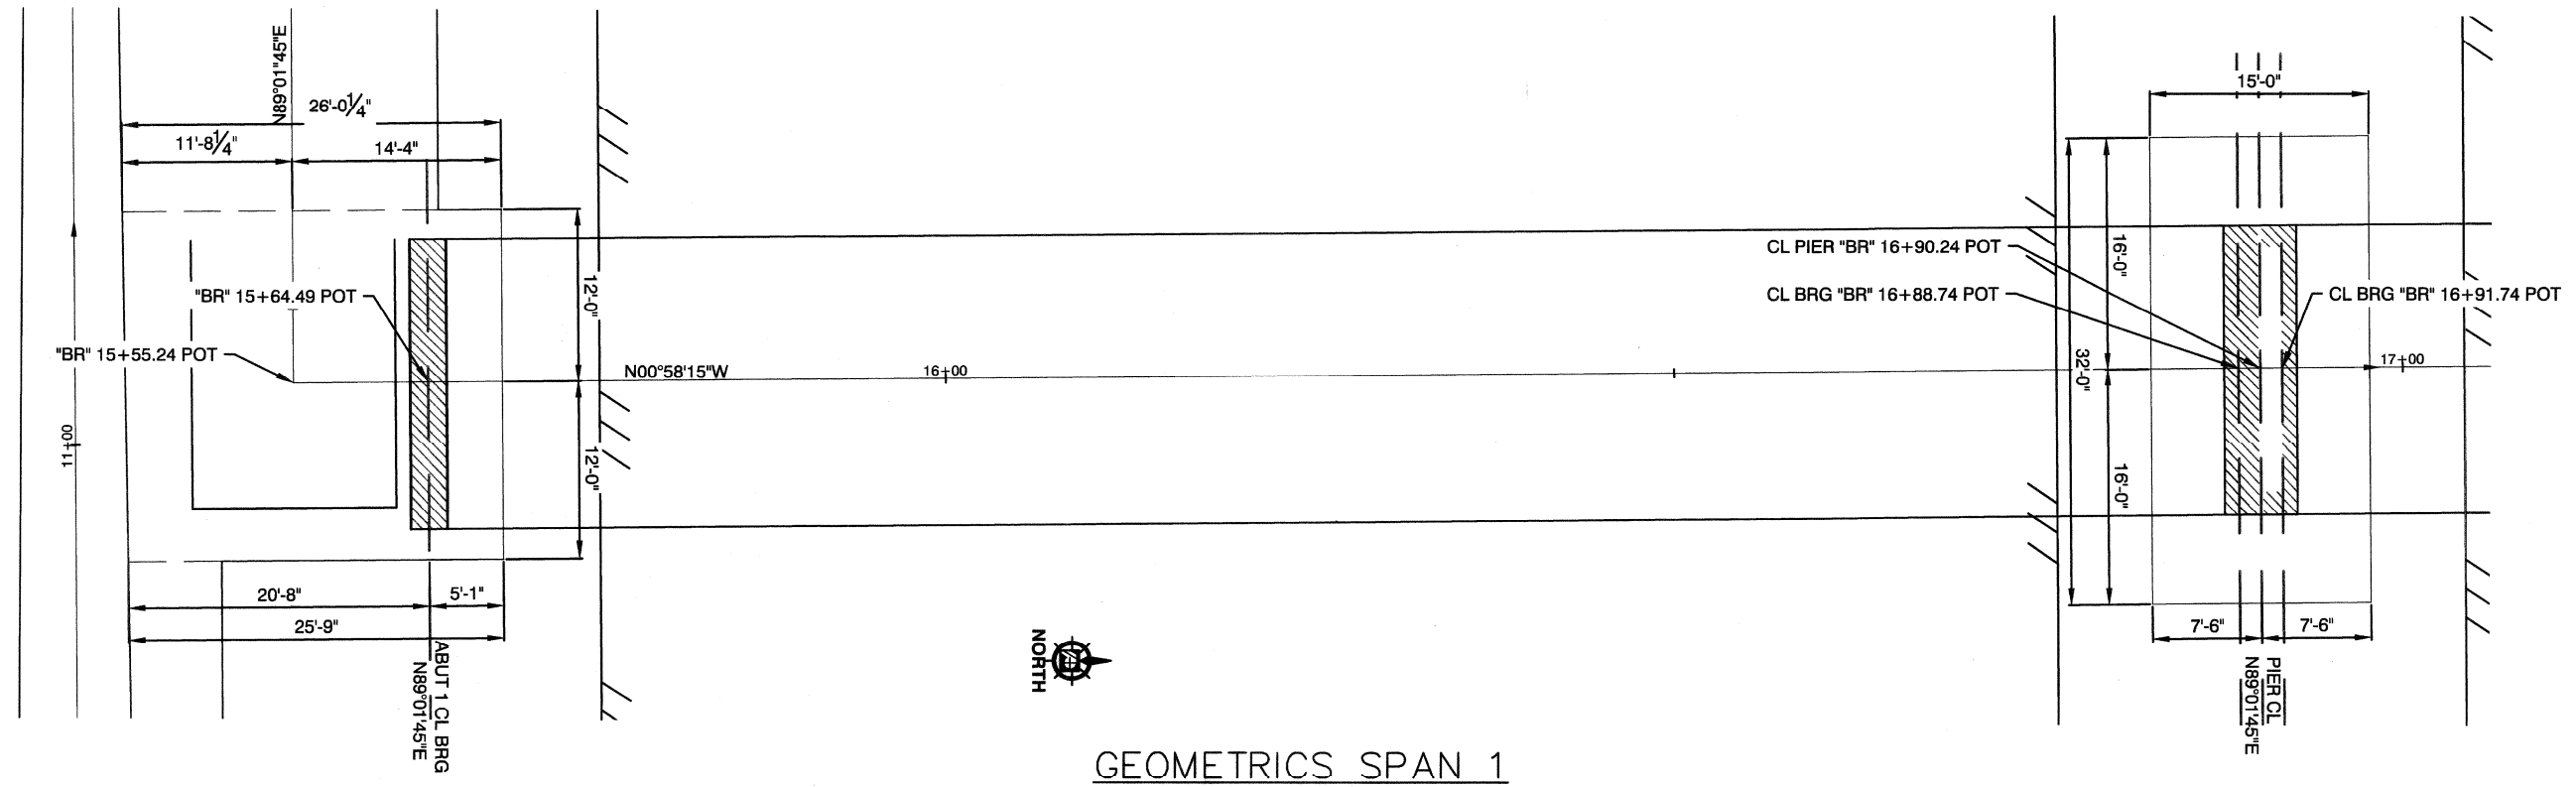

GEOMETRICS SPAN 1

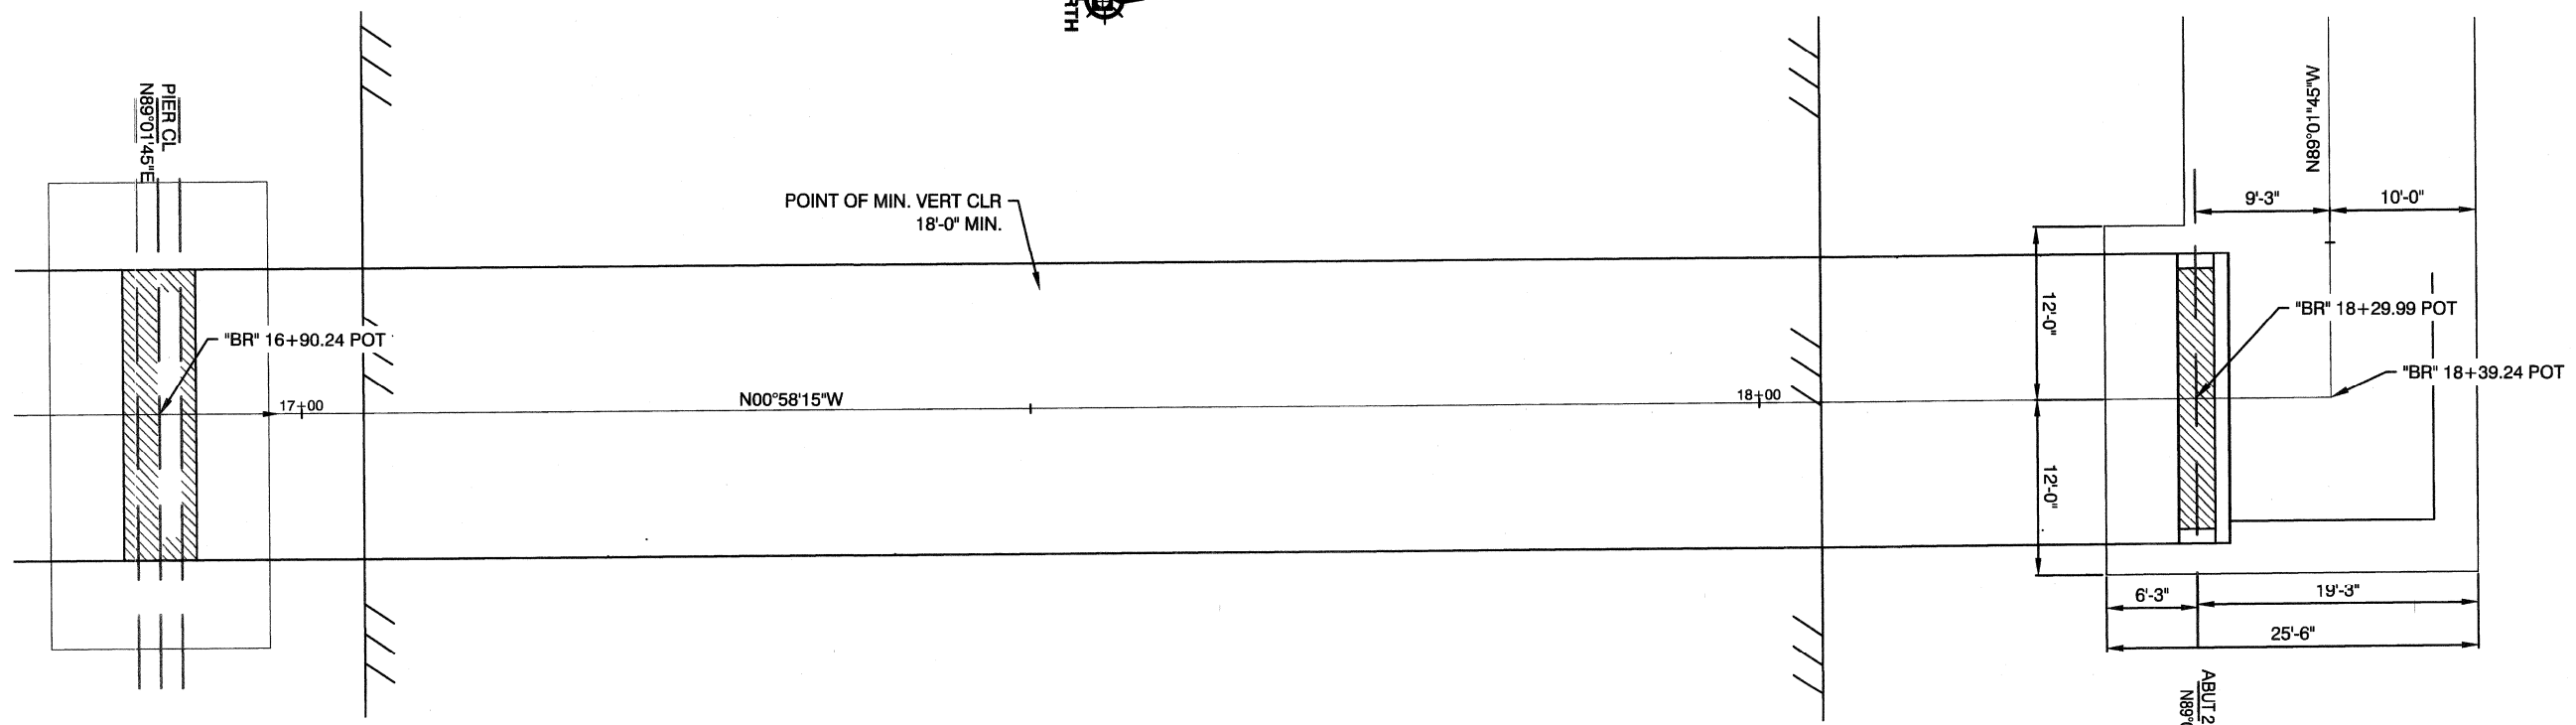

GEOMETRICS SPAN 2

PREPARED BY CITY OF LAS VEGAS DEPARTMENT OF PUBLIC WORKS CAPITAL PROJECT MGMT		PREPARED BY POGEMEYER DESIGN GROUP 8950 Smoke Ranch Road - Suite 110 Las Vegas, Nevada 89123 - (702) 255-0100	
H# 48936 DATE: JANUARY 2018 SUBMITTAL STAGE: 100% FINAL	BID# 17-48938 DESIGNED BY: SRR DRAWN BY: AP CHECKED BY: AP	TITLE CIMARRON PEDESTRIAN BRIDGE AT SUMMERLIN PARKWAY SHEET GEOMETRICS	
PROFESSIONAL ENGINEER SEAL MICHAEL VECCHIARELLI EXP. 05-30-19 No. 9052		SHEET BRS-102 22 OF 86 DRAWING NO. 676-22	
FEDERAL PROJECT NUMBER: CM-0003(180)		NO. DATE REVISIONS	