


**PIER SECTION**

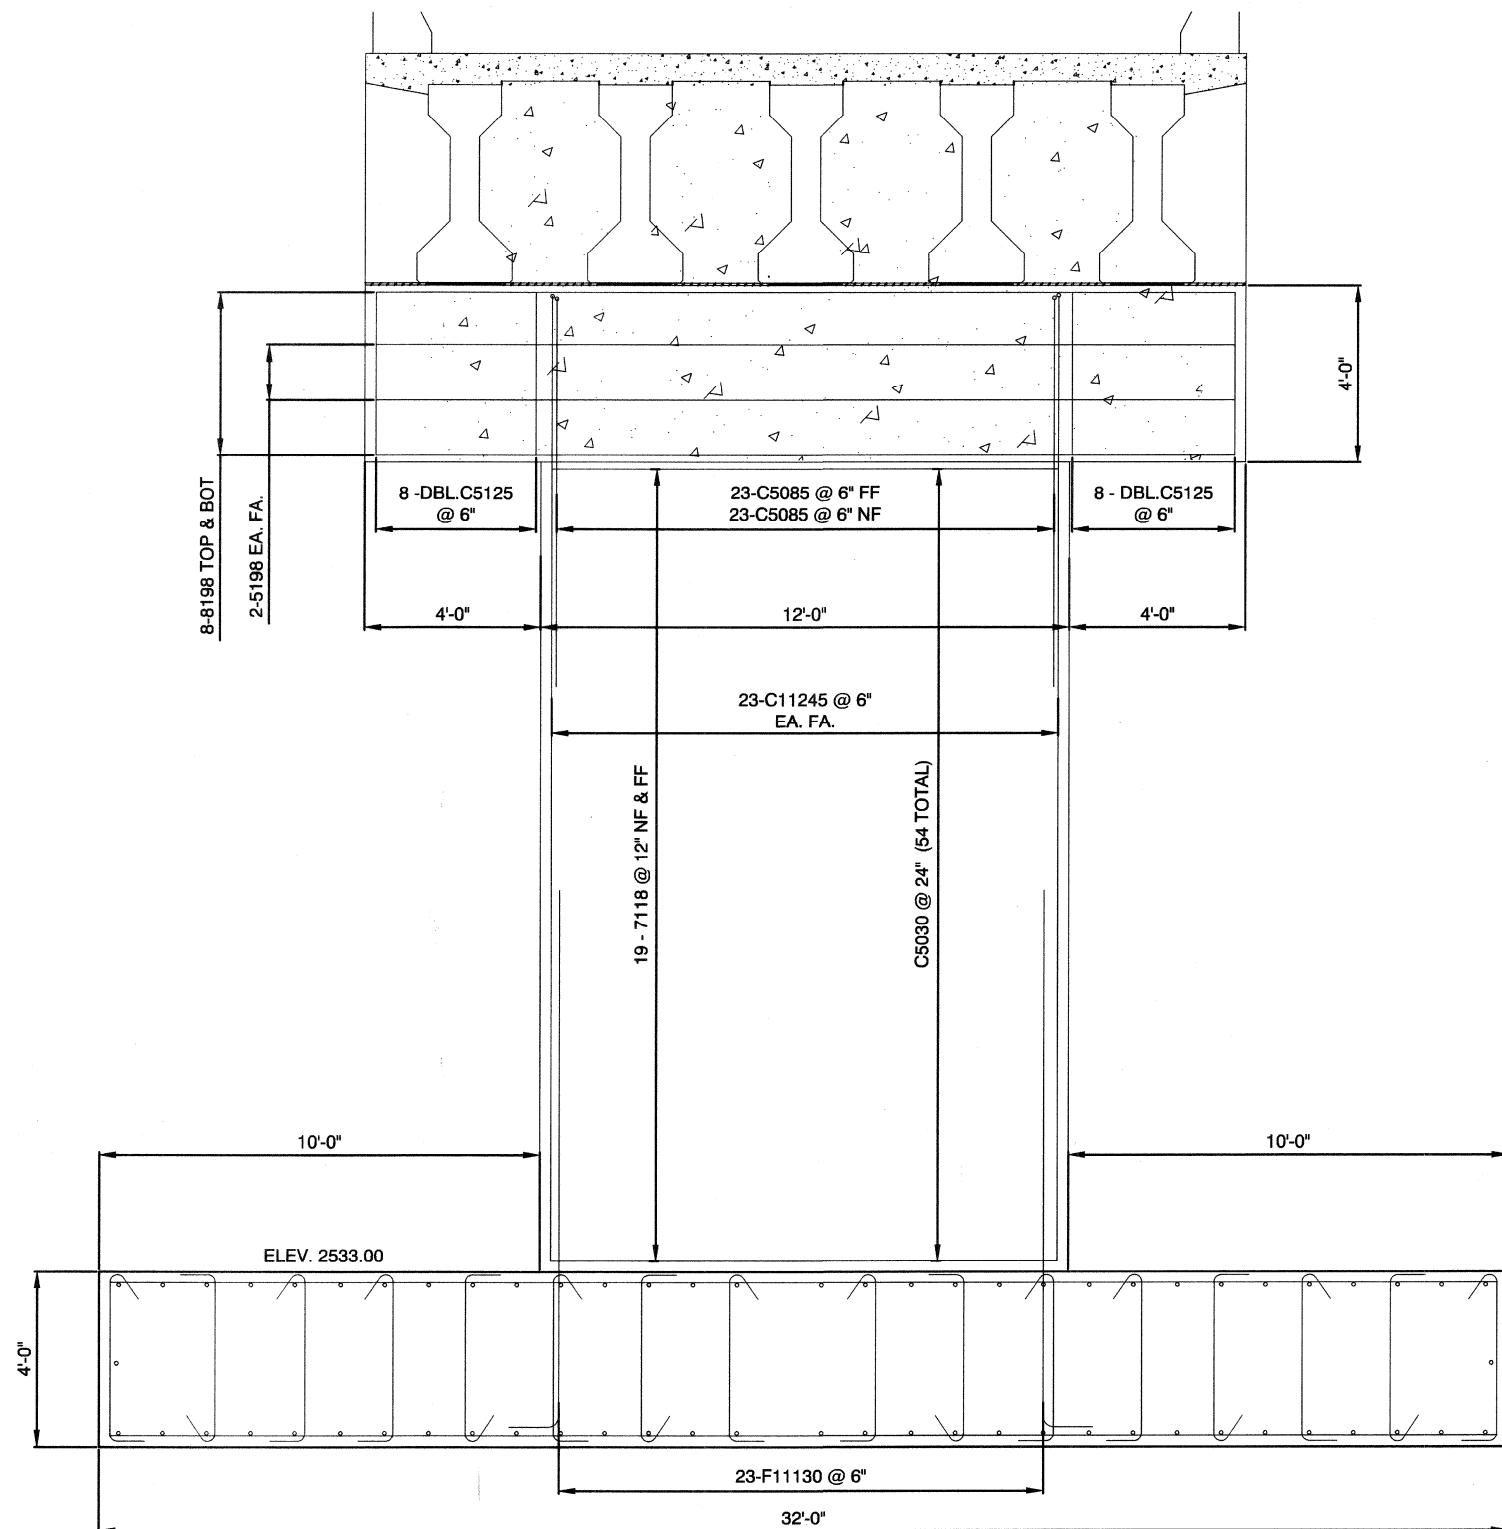


**PIER ELEVATION**

**CIMARRON PEDESTRIAN BRIDGE  
AT SUMMERLIN PARKWAY**

**PIER DETAILS**

TITLE SHEET

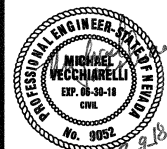

SHEET  
**BRS-302**

27 OF 86

DRAWING NO.  
**676-22**

PREPARED FOR  
**CITY OF LAS VEGAS**

H# 48938

DATE: JANUARY 2018

SUBMITTAL STAGE:  
100% FINAL


PREPARED BY  
**DEPARTMENT OF  
PUBLIC WORKS  
CAPITAL PROJECT MGMT**

BID# 17-48938

DESIGNED BY: SRR

DRAWN BY: AP

CHECKED BY: AP

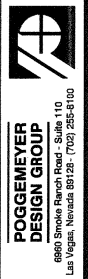

NO.	DATE	REVISIONS