

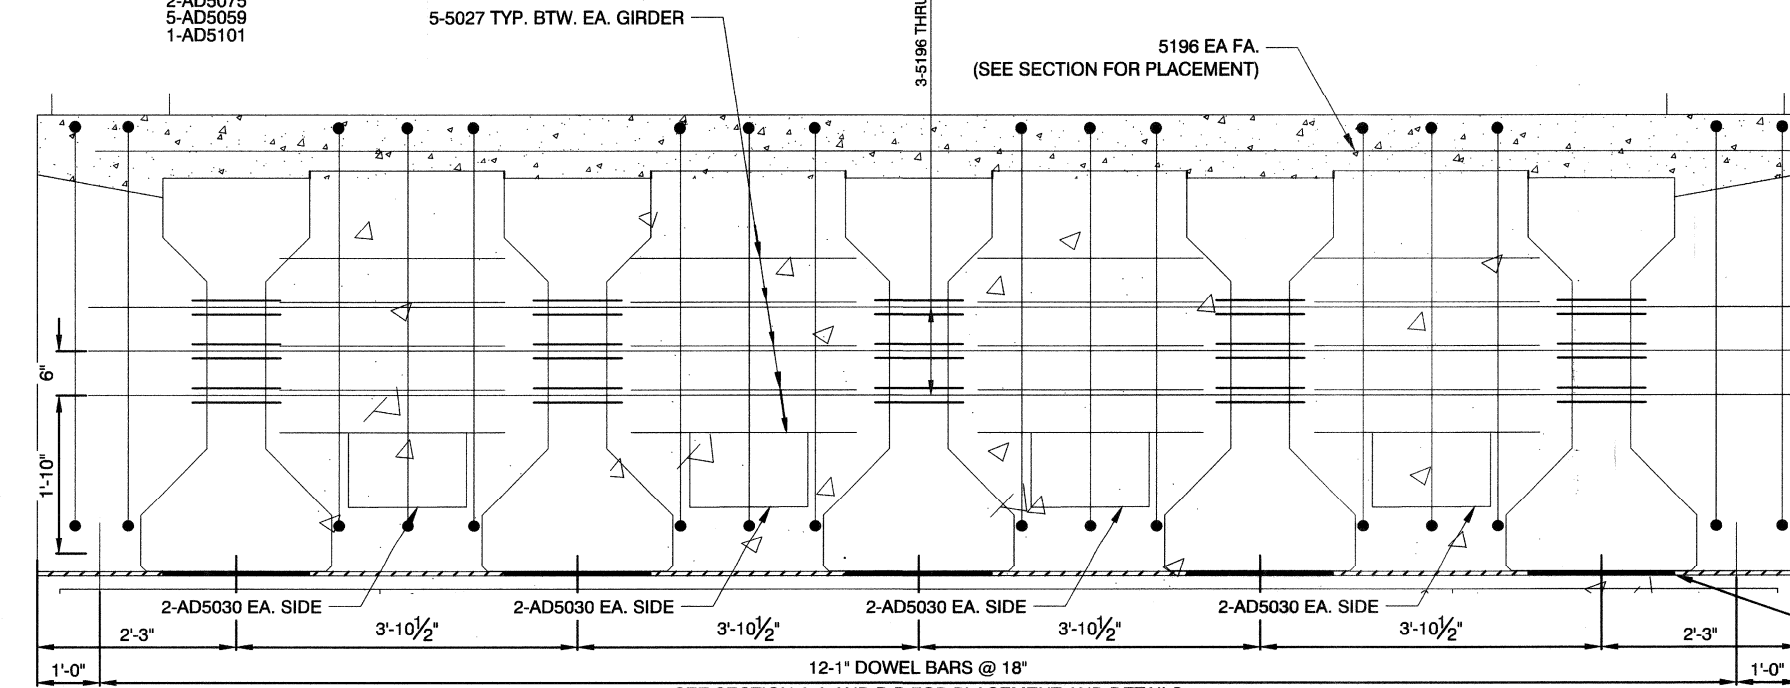



PLAN

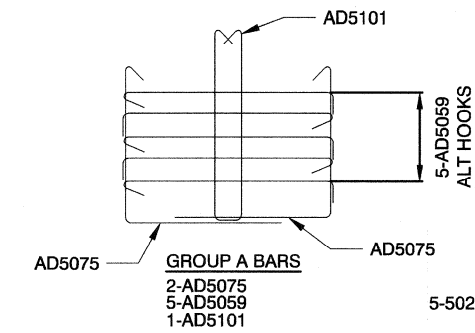

ELEVATION

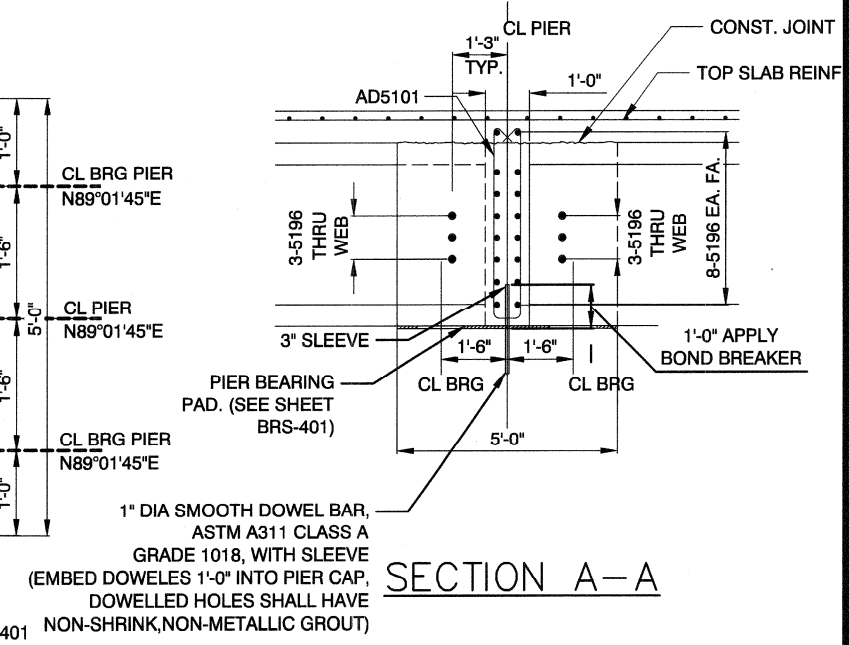

SECTION A-A

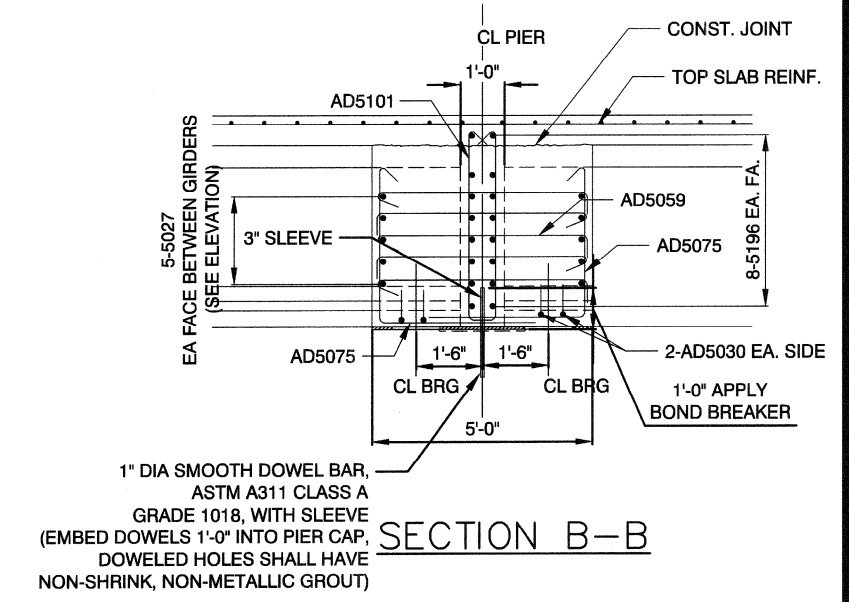

SECTION B-B

NOTES:  
ALL DIMENSIONS ARE MEASURED ALONG CENTER LINE OF ABUTMENT

PREPARED BY <b>CITY OF LAS VEGAS</b> DEPARTMENT OF PUBLIC WORKS CAPITAL PROJECT MGMT		DESIGNED BY: SRR DRAWN BY: AP CHECKED BY: AP	
BID# 17-48838 DATE: JANUARY 2018 SUBMITTAL STAGE: 100% FINAL		NO. DATE REVISIONS	
<b>CIMARRON PEDESTRIAN BRIDGE AT SUMMERLIN PARKWAY</b>		<b>PIER DIAPHRAGM</b>	
TITLE SHEET			
SHEET <b>BRS-403</b>		31 OF 86	
DRAWING NO. <b>676-22</b>		FEDERAL PROJECT NUMBER: CM-0003(180)	

1/2/18 6:\14078 CIMARRON PEDESTRIAN BRIDGE\H48838\SHEET SET\DWG\H48938-07-504.DWG