


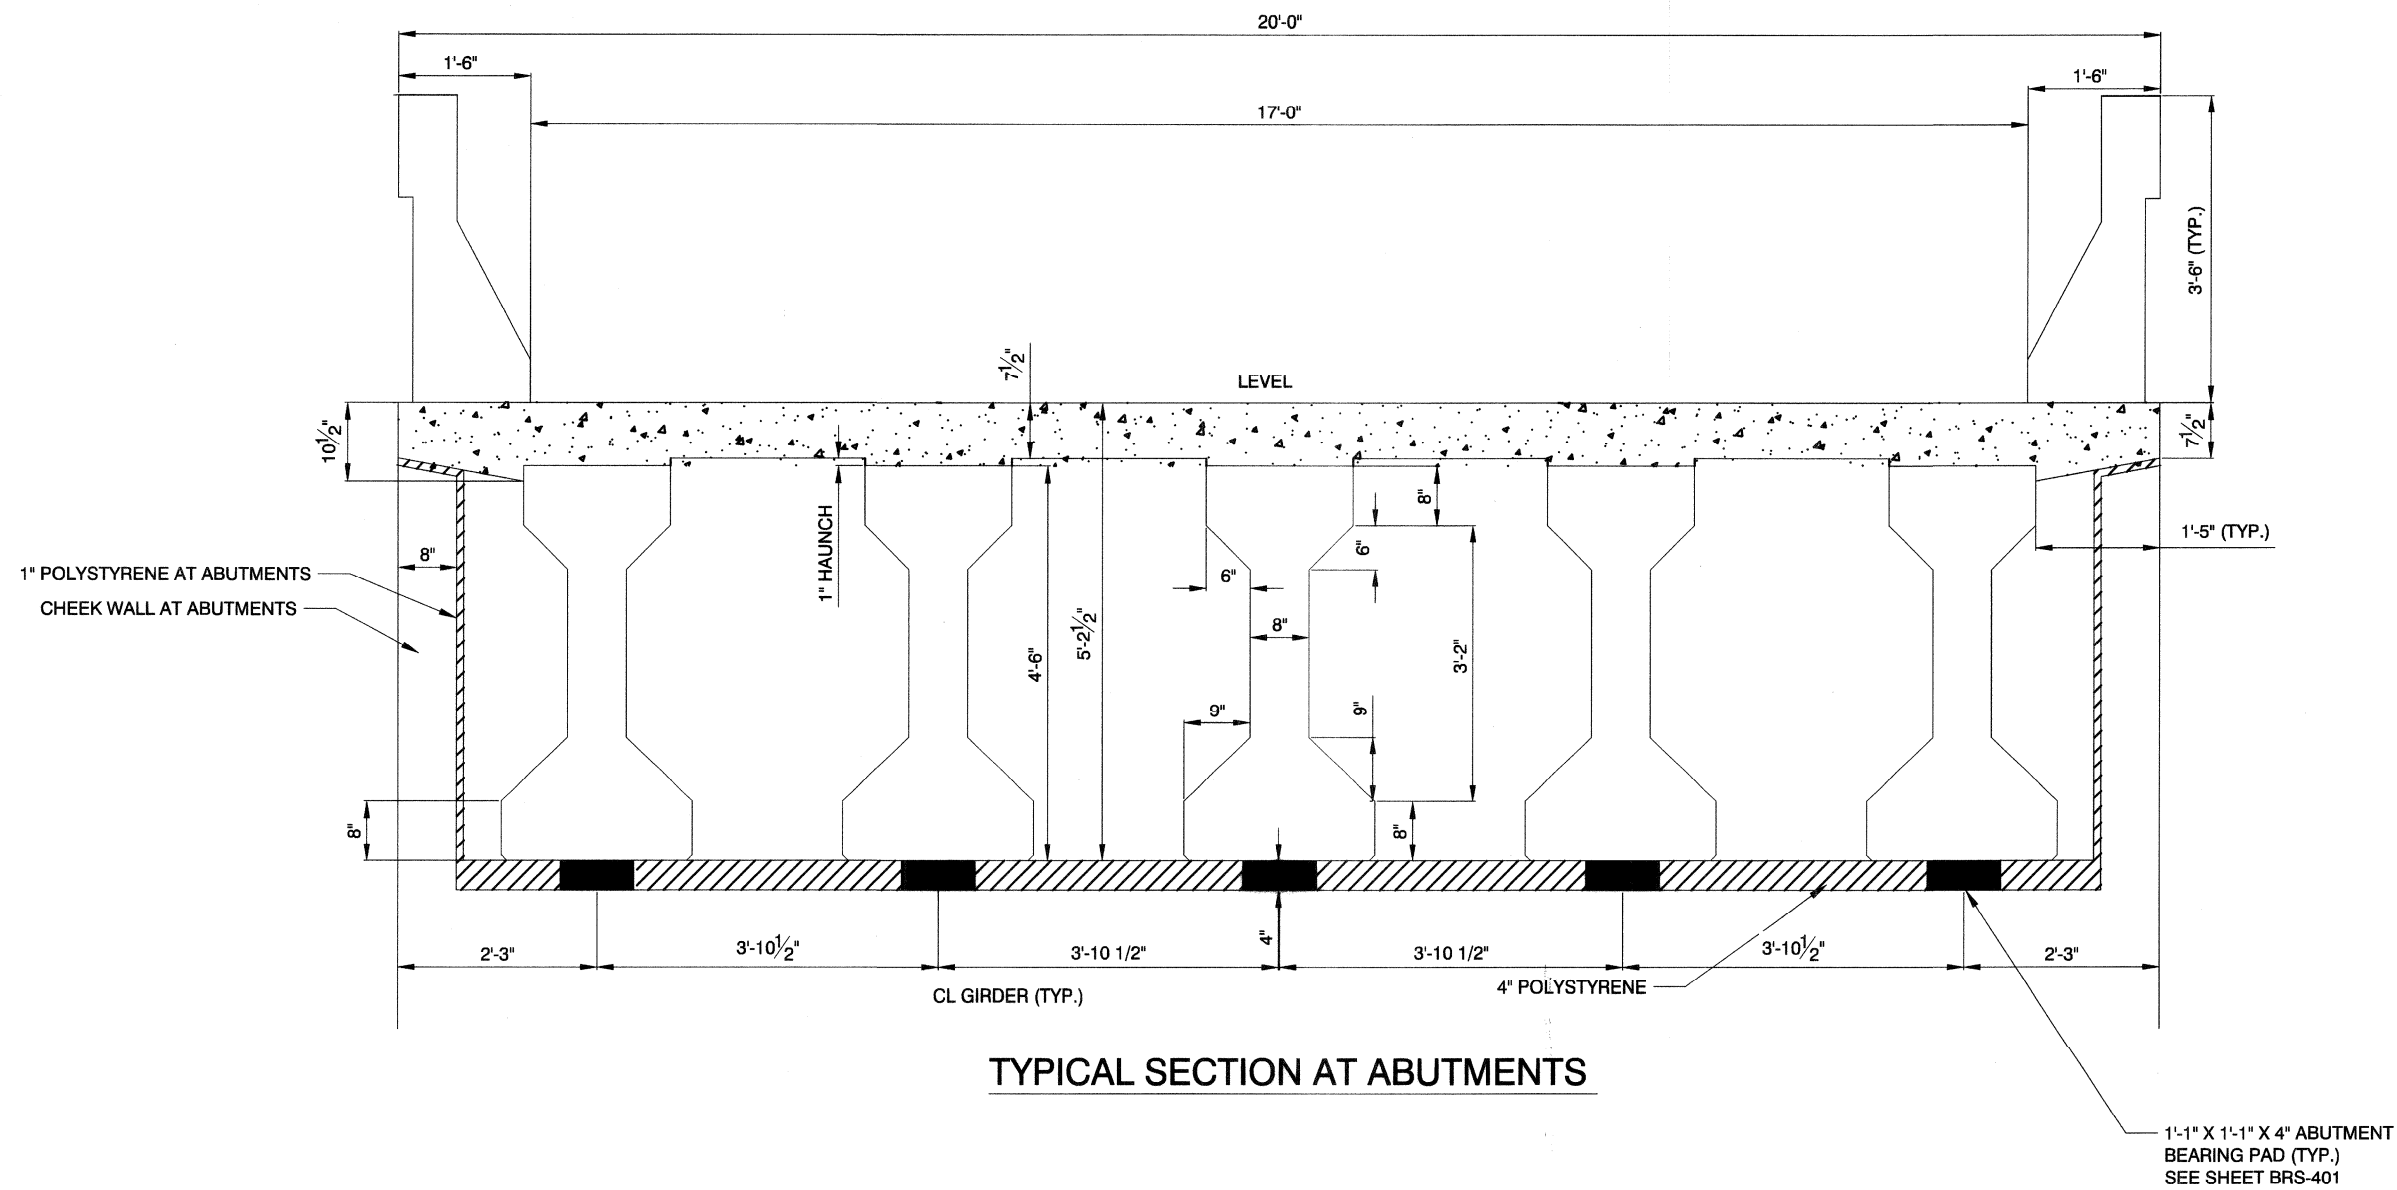


1/8/18 G:\14078 CIMARRON PEDESTRIAN BRIDGE\H48838\SHEET SET\DWG\H48838-07-S05.DWG



			
PREPARED BY CITY OF LAS VEGAS DEPARTMENT OF PUBLIC WORKS CAPITAL PROJECT MGMT		PREPARED BY POGEMEIER DESIGN GROUP 8980 Smoke Ranch Road - Suite 110 Las Vegas, Nevada 89123 - (702) 252-9100	
PREPARED FOR CITY OF LAS VEGAS H# 48838	BID# 17-48838 DATE: JANUARY 2018 SUBMITTAL STAGE: 100% FINAL	DESIGNED BY: SRR DRAWN BY: AP CHECKED BY: AP	NO. DATE REVISIONS
CIMARRON PEDESTRIAN BRIDGE AT SUMMERLIN PARKWAY		TYPICAL DECK SECTION	
TITLE SHEET			
SHEET BRS-501 33 OF 86		DRAWING NO. 676-22	
FEDERAL PROJECT NUMBER: CM-0003(18J)			