


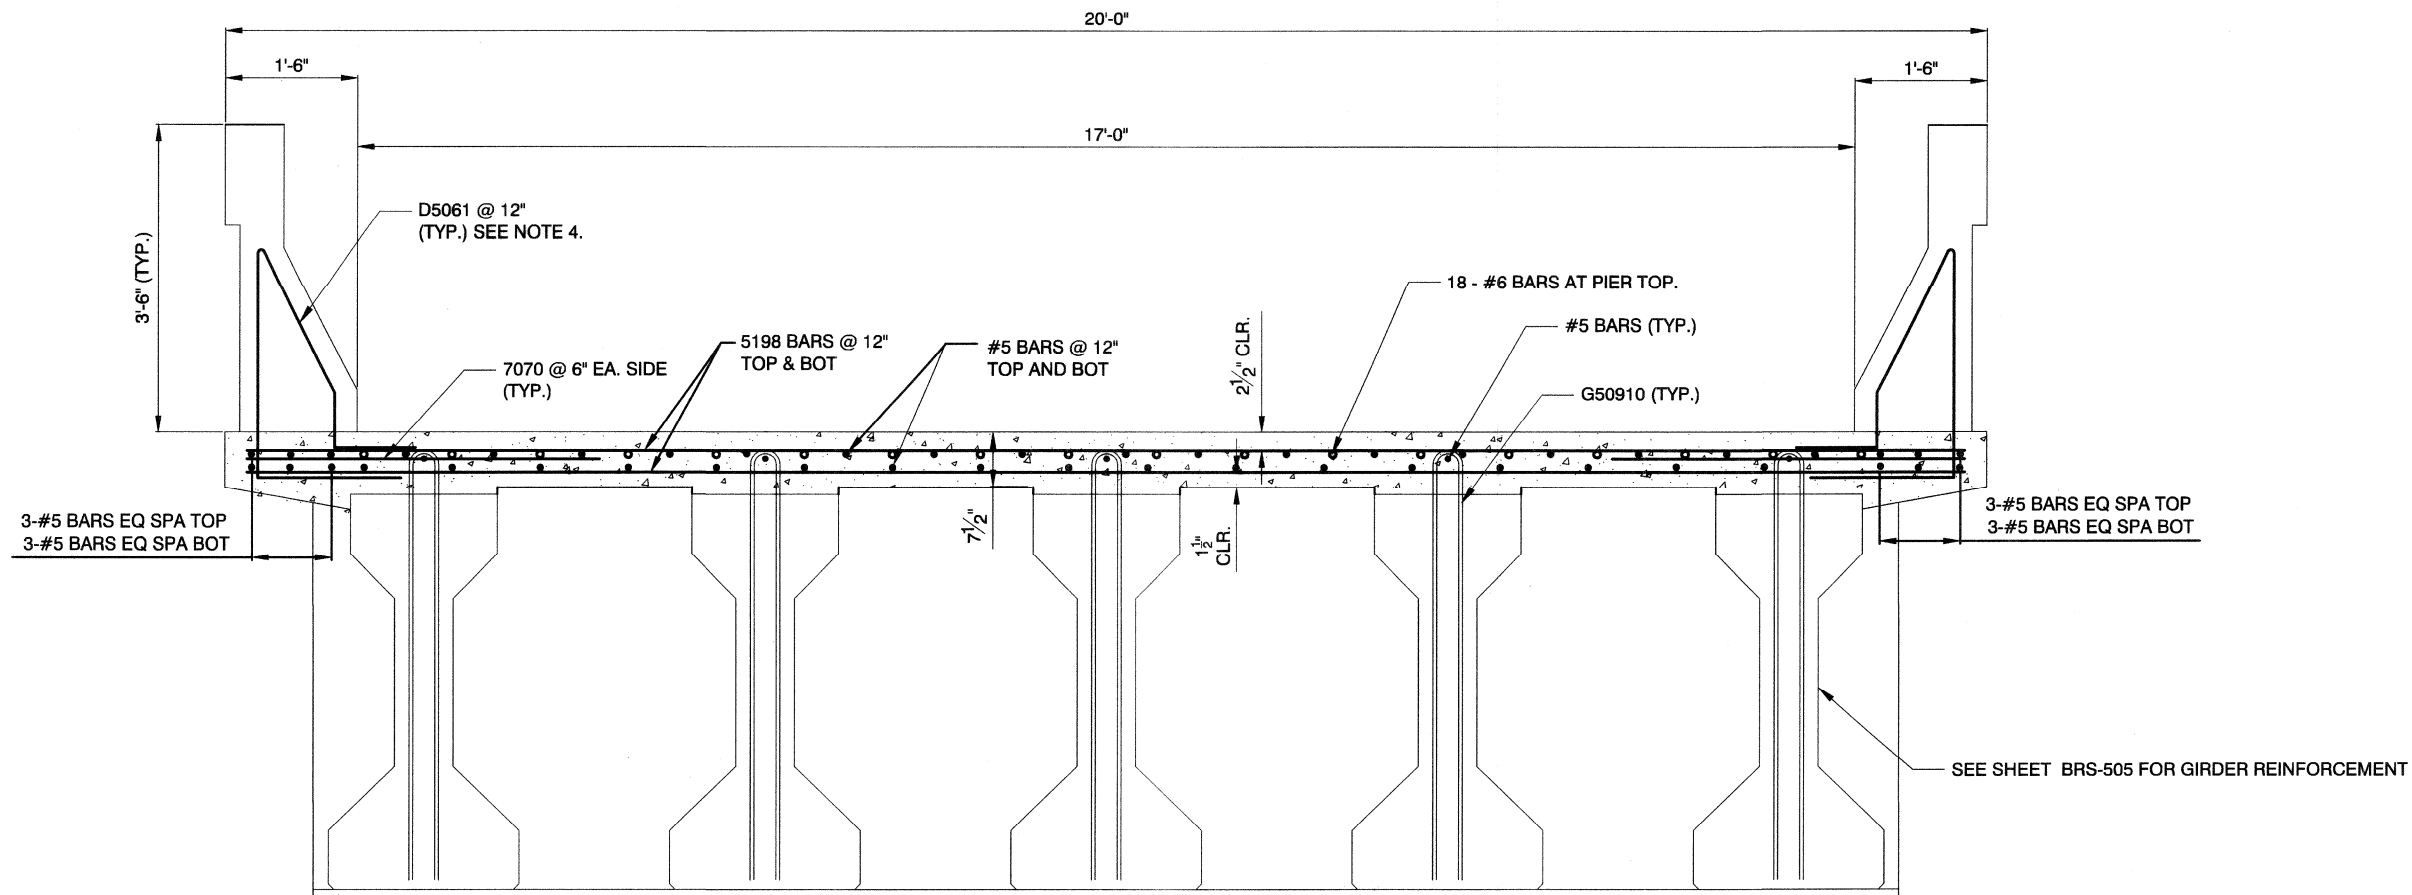


DECK REINFORCEMENT SECTION

NOTES:

1. TOP AND BOTTOM TRANSVERSE REINFORCEMENT SHALL BE OFFSET AT HALF SPACING SO THE TOP MAT IS NOT PLACED DIRECTION ABOVE THE BOTTOM MAT.
2. SEE BRS-101 FOR LAP SPLICE TABLE
3. PLACE DECK BARS TO AVOID LONGITUDINAL GIRDER BARS.
4. D5061 @ 6" AT EXPANSION JOINTS AND AT 2' OPEN JOINTS (SEE SHEET BRS-603)

TITLE
CIMARRON PEDESTRIAN BRIDGE
AT SUMMERLIN PARKWAY

SHEET
TYPICAL DECK SECTION

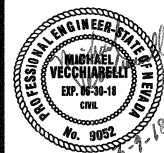

SHEET
BRS-502
34 OF 86
DRAWING NO.
676-22

PREPARED FOR
CITY OF LAS VEGAS

PROJECT NO.
17-48938

DATE: JANUARY 2018

SUBMITTAL STAGE:
100% FINAL

DESIGNED BY: SRR

DRAWN BY: AP

CHECKED BY: AP



DEPARTMENT OF
PUBLIC WORKS
CAPITAL PROJECT MGMT



FOGEMEYER
DESIGN GROUP
6950 Smoke Ranch Road - Suite 110
Las Vegas, Nevada 89121 - (702) 255-6100

NO. DATE REVISIONS