


G:\14078 CIMARRON PEDESTRIAN BRIDGE\H48388\SHEET SET\DWG\H48388-07-S05.DWG

1/2/18

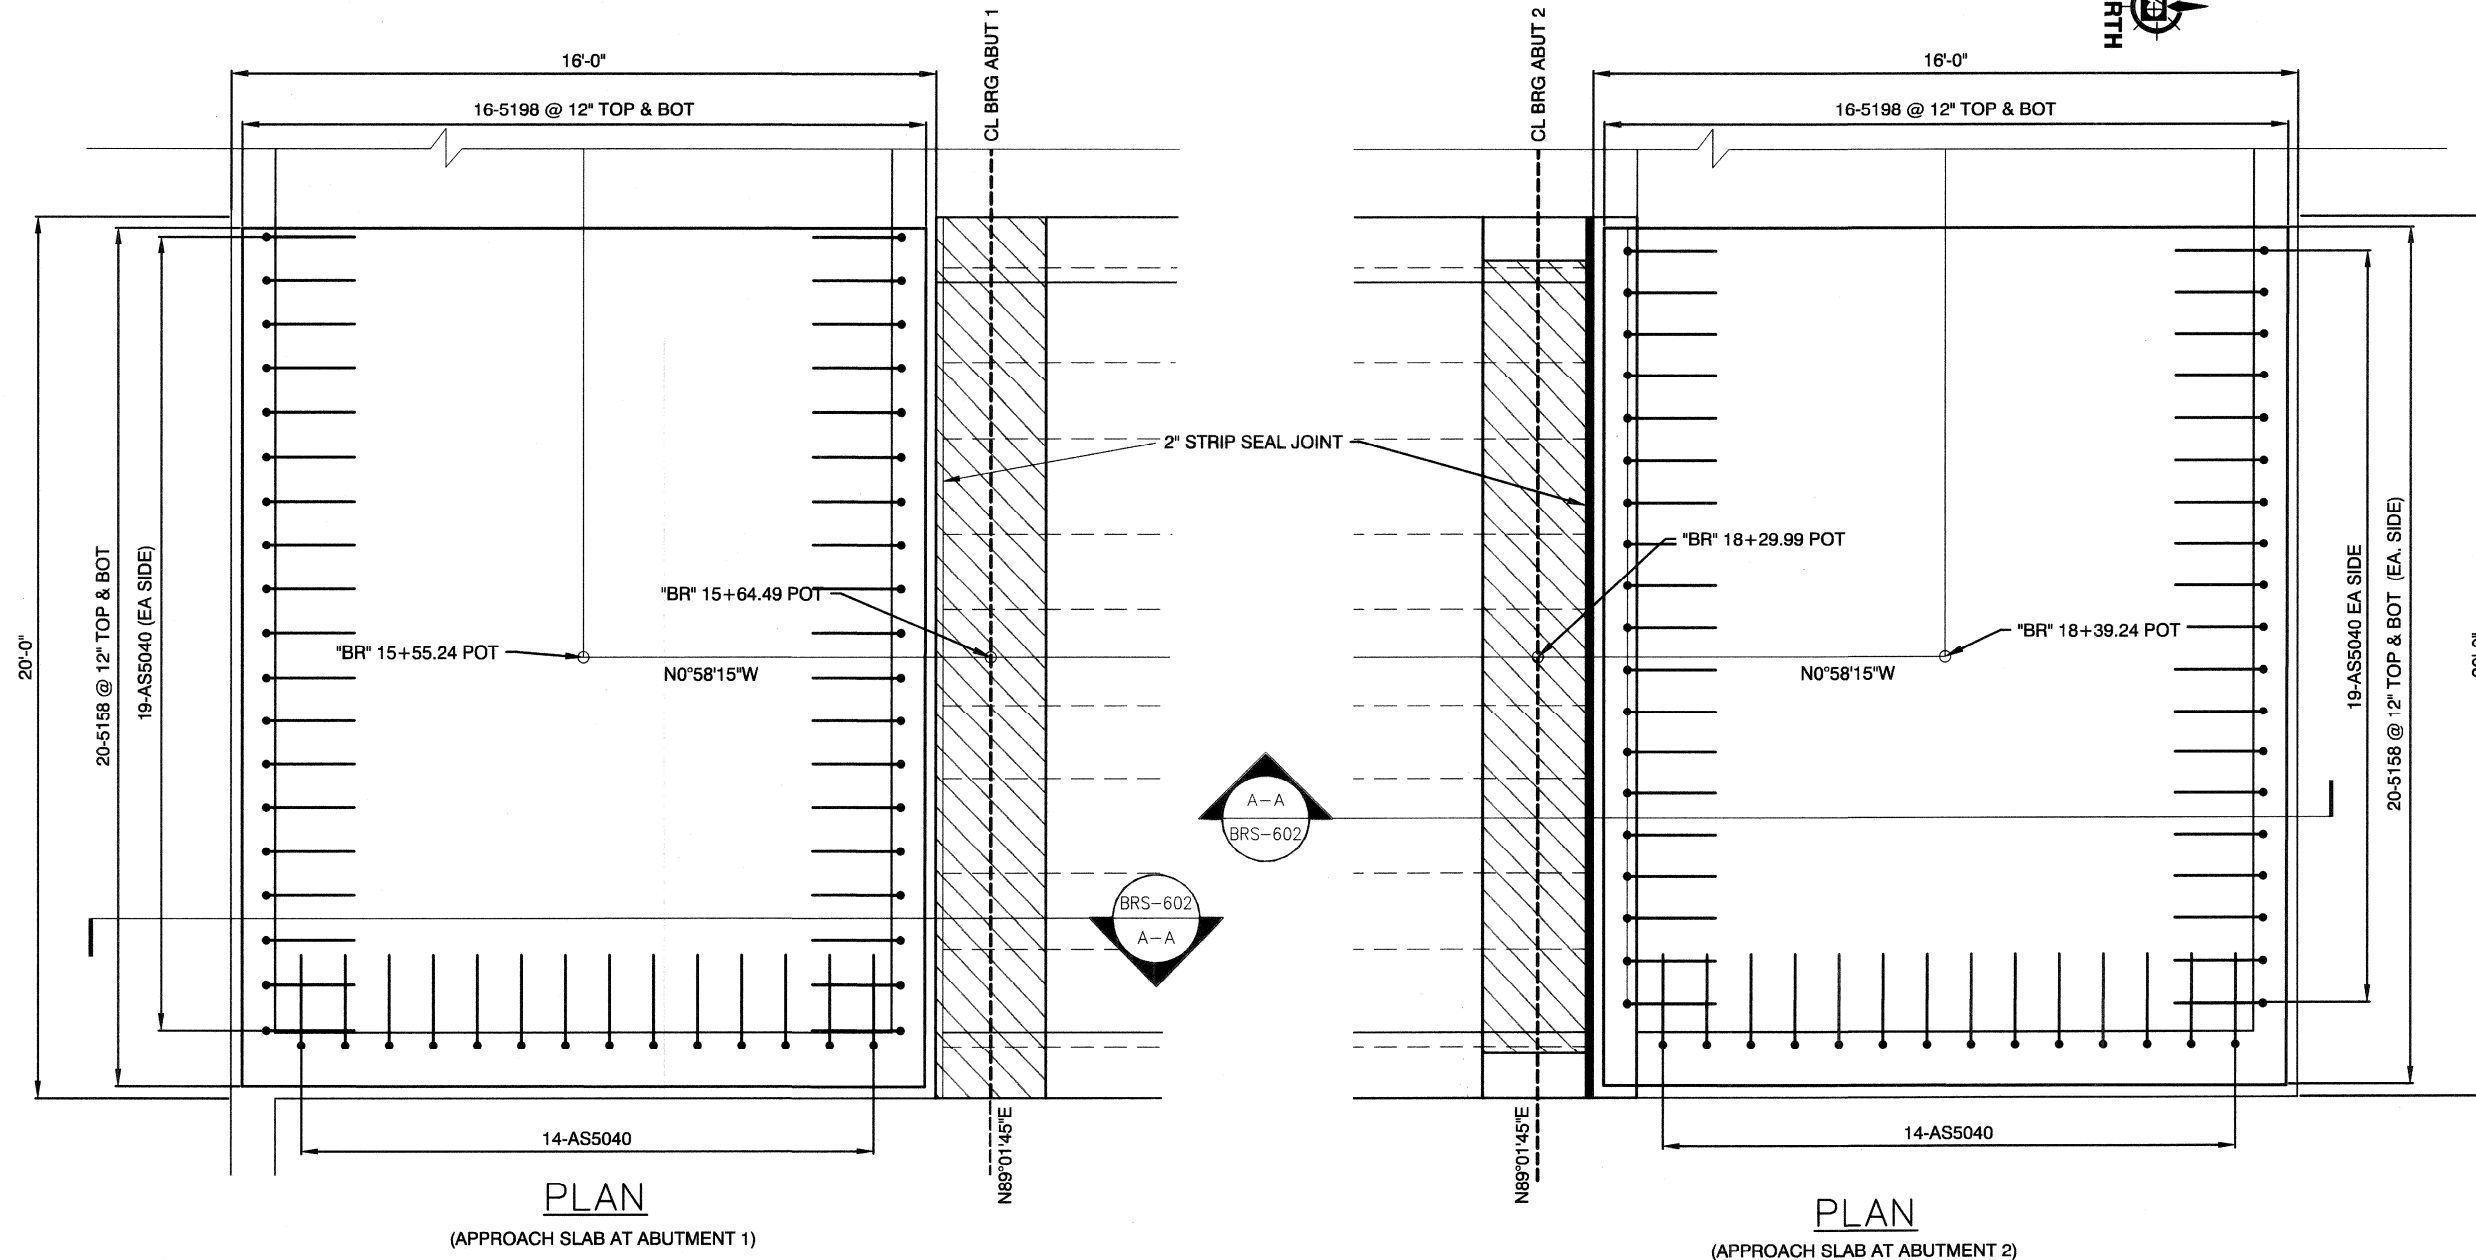

**PLAN**  
(APPROACH SLAB AT ABUTMENT 1)

**PLAN**  
(APPROACH SLAB AT ABUTMENT 2)

**NOTES:**

1. FOR SECTION A-A SEE SHEET BRS-602
2. STRUCTURAL FILL MATERIAL UNDER APPROACH SLAB SHALL BE A 12" LAYER OF GRANULAR BACKFILL COMPACTED TO NOT LESS THAN 95% OF THE MAXIMUM DENSITY IN ACCORDANCE WITH SUBSECTION 207.03.01 OF THE STANDARD SPECIFICATION.



PREPARED BY <b>CITY OF LAS VEGAS</b> DEPARTMENT OF PUBLIC WORKS CAPITAL PROJECT MGMT		PREPARED BY <b>FOGEMEYER DESIGN GROUP</b> 8880 Smoke Ranch Road - Suite 110 Las Vegas, Nevada 89128 - (702) 255-8100	
PREPARED FOR <b>CITY OF LAS VEGAS</b>	BID# 17-8888	DESIGNED BY: SRR	CHECKED BY: AP
HW# 48888	DATE: JANUARY 2018	DRAWN BY: AP	SUBMITTAL STAGE: 100% FINAL
<b>CIMARRON PEDESTRIAN BRIDGE AT SUMMERLIN PARKWAY</b>		<b>APPROACH SLABS AT ABUTMENT 1 AND 2</b>	
TITLE SHEET			
<b>BRS-601</b>		<b>40 OF 86</b>	
DRAWING NO.		FEDERAL PROJECT NUMBER: CM-0003(180)	
<b>676-22</b>		REVISIONS	