


CV14078 CIMARRON PEDESTRIAN BRIDGE SHEET SET(DWG)H4838-07-S07.DWG


19/18

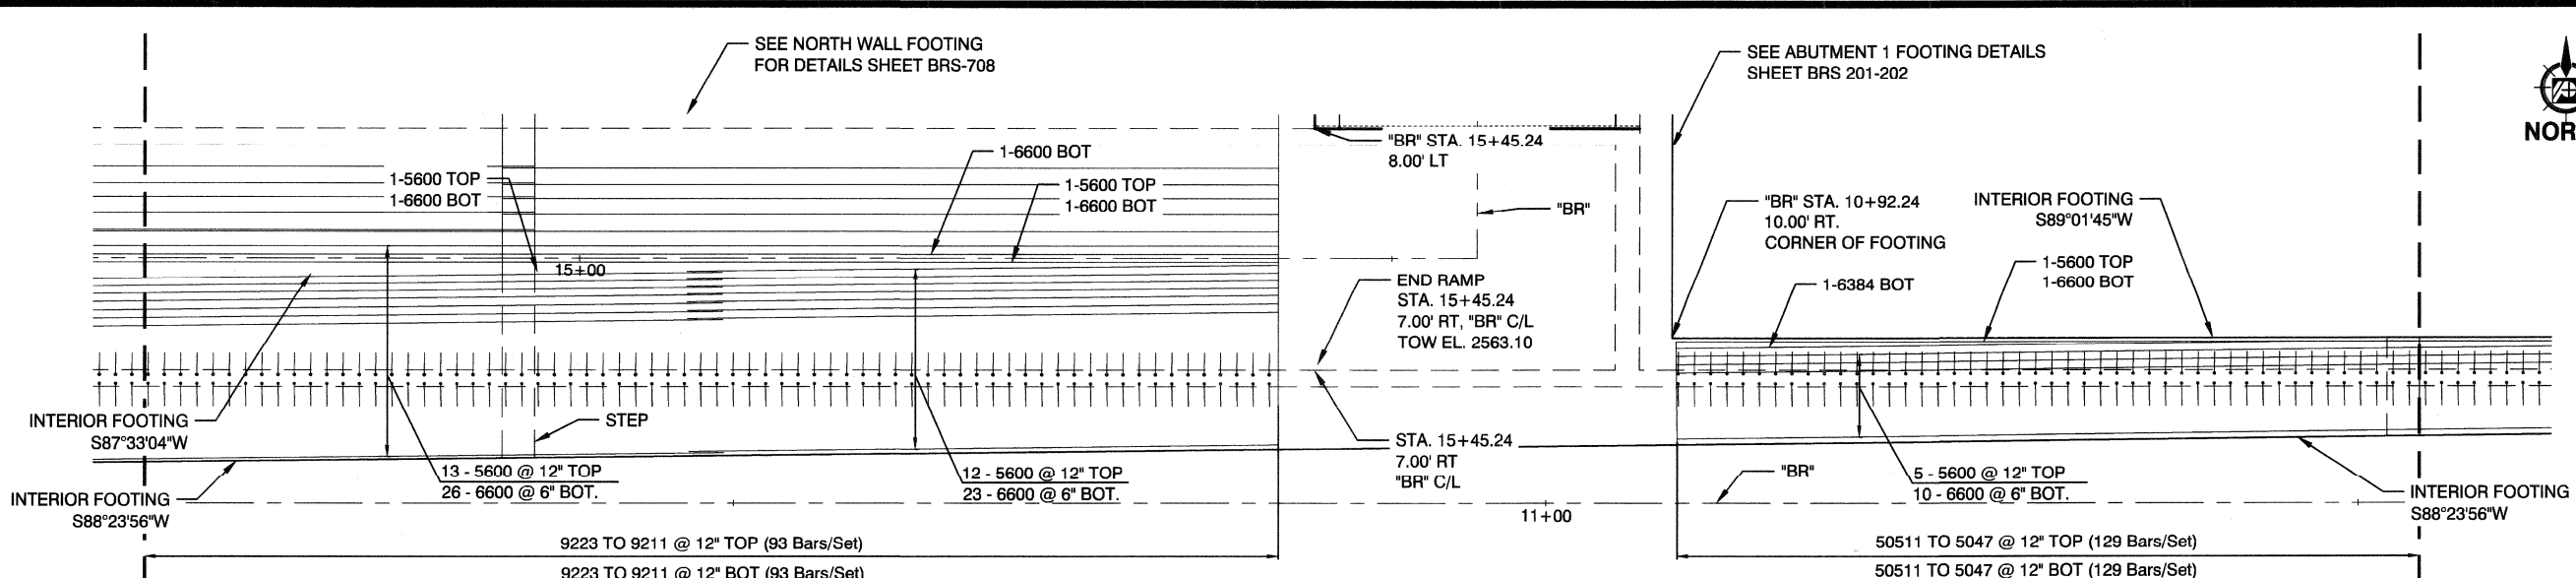

RAMP NO. 1 - INTERIOR WALL PLAN

SCALE: 3/16" = 1'-0"

** Shoring Required (See Sheet BRS-714 for Details)

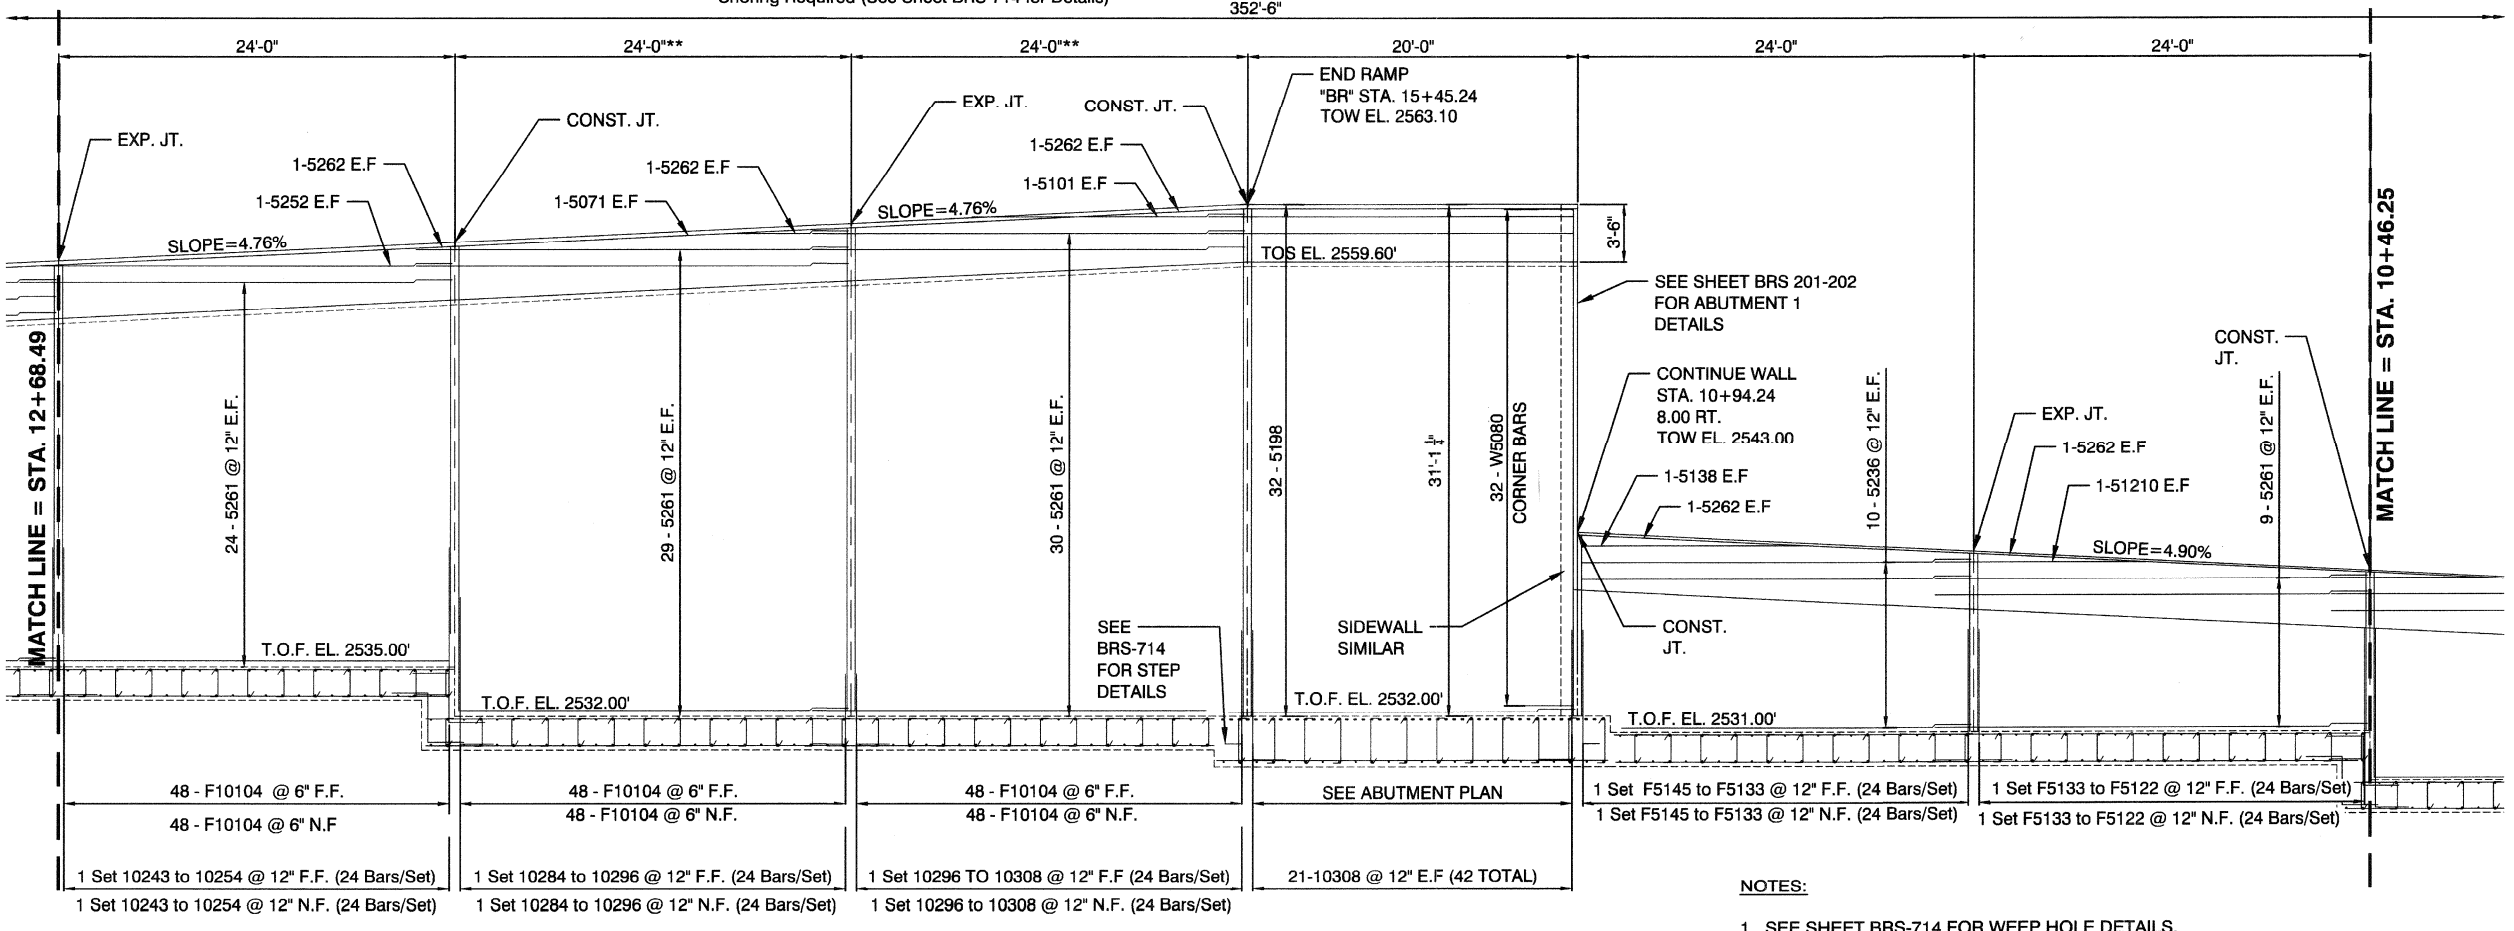

RAMP NO. 1 - INTERIOR ELEVATION

SCALE: 3/16" = 1'-0"

NOTES:

1. SEE SHEET BRS-714 FOR WEEP HOLE DETAILS.
2. SEE AESTHETIC DRAWINGS FOR AESTHETIC TREATMENTS.
3. SEE ELECTRICAL DRAWINGS FOR CONDUIT PLACEMENT / DETAILS.
4. SEE NDOT STANDARD DETAIL B-30.1.4 FOR EXPANSION JOINT AND WATERSTOP DETAILS.



PREPARED BY: DEPARTMENT OF PUBLIC WORKS CAPITAL PROJECT MGMT	DESIGNED BY: SR DRAWN BY: AG CHECKED BY: AP	DATE: JANUARY 2018 SUBMITTAL STAGE: 100% FINAL	NO. DATE REVISIONS
PREPARED FOR CITY OF LAS VEGAS		TITLE CIMARRON PEDESTRIAN BRIDGE AT SUMMERLIN PARKWAY PLAN AND ELEVATION RAMP NO. 1 INTERIOR WALL	
BID# 17-48698 HW 48698		SHEET BRS-705 49 OF 86 DRAWING NO. 676-22	
FEDERAL PROJECT NUMBER: CM 0008(180)			