
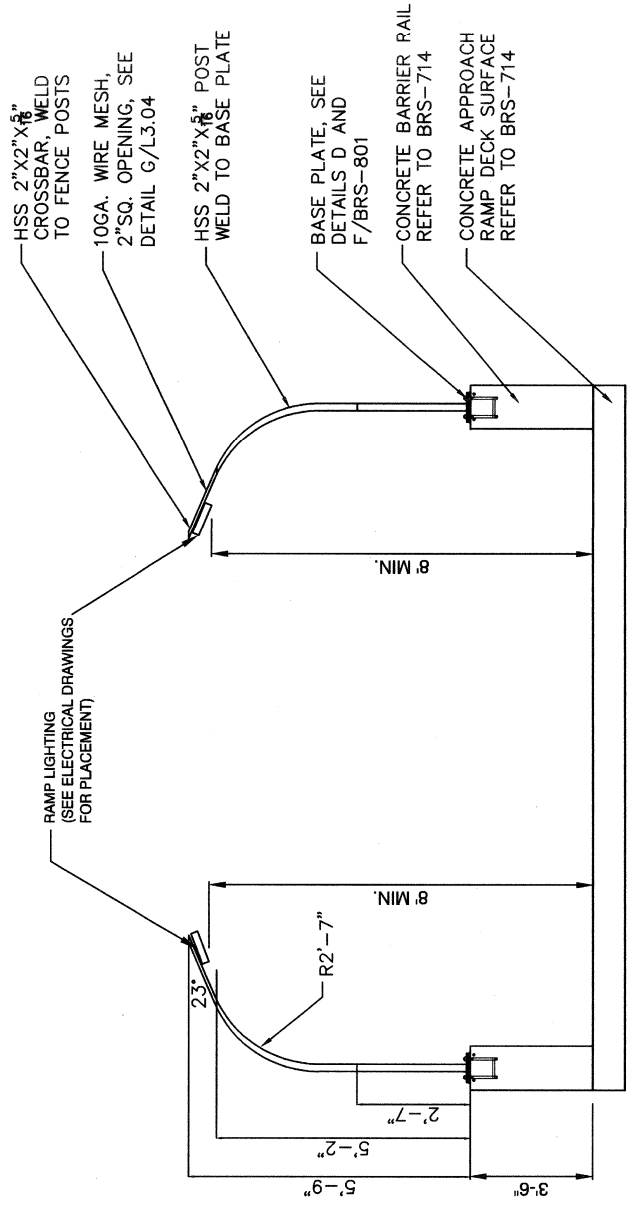


<b>CITY OF LAS VEGAS</b> DEPARTMENT OF PUBLIC WORKS CAPITAL PROJECT MGMT.		PREPARED FOR <b>CITY OF LAS VEGAS</b>
H# 48938 BID# 17-48938	DATE: JANUARY 2018 DESIGNED BY: SR DRAWN BY: AG CHECKED BY: AP	SUBMITTAL STAGE: <b>100% FINAL</b>
POGGEMEYER DESIGN GROUP 8600 Smoke Ranch Road - Suite 110 Las Vegas, Nevada 89128 - (702) 255-8100		SHEET <b>BRS-802</b> 60 OF 86 DRAWING NO. <b>676-22</b> FEDERAL PROJECT NUMBER: CM-0003(180)
TITLE <b>CIMARRON PEDESTRIAN BRIDGE AT SUMMERLIN PARKWAY RAMP FENCE ELEVATION</b>		SHEET

NO.	DATE	REVISIONS

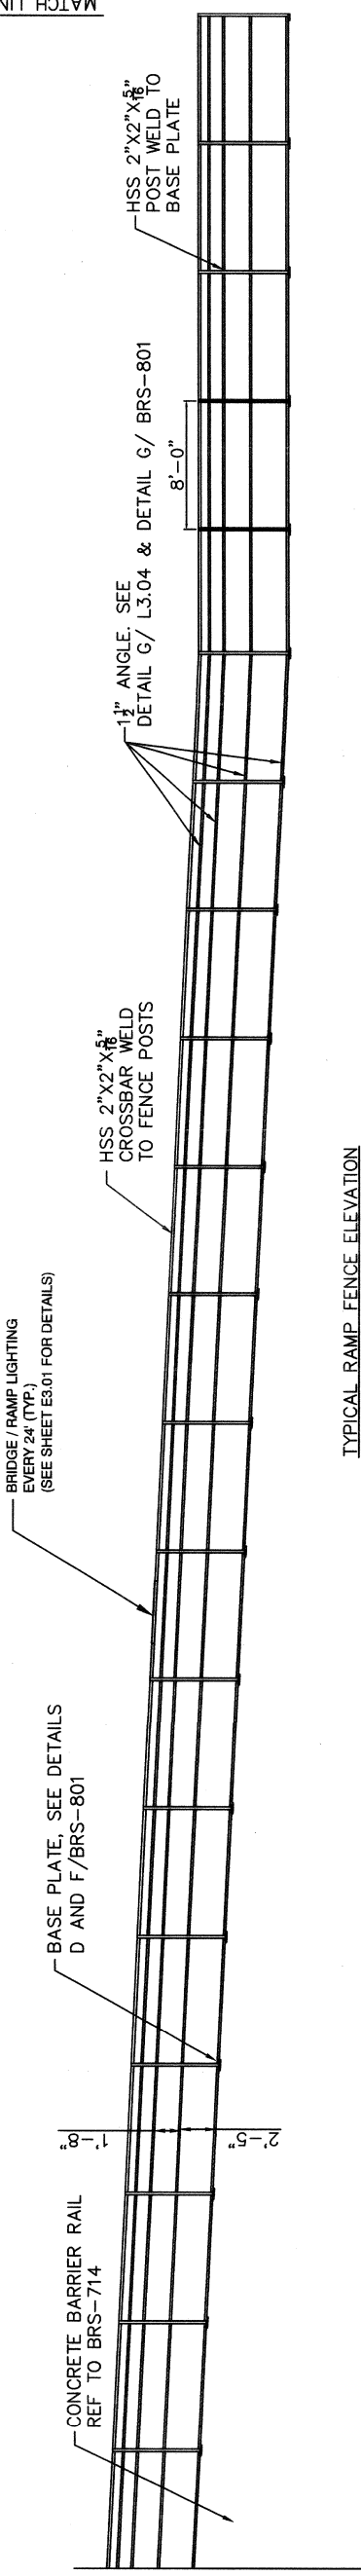

1. INSTALL FENCE EXPANSION COUPLINGS AT EVERY EXPANSION JOINT IN STRUCTURE PER FENCE MANUFACTURER. SEE SHEET BRS-803
2. SEE SHEET BRS-803 FOR BRIDGE FENCE ELEVATION.
3. CONTRACTOR SHALL MEASURE RETAINING WALL LENGTHS BEFORE FENCE FABRICATION

MATCH LINE = SAT. 13+78.58