



SHEET
L1.02
 65 OF 86
 DRAWING NO.
676-22

TITLE
**CIMARRON PEDESTRIAN BRIDGE
 AT SUMMERLIN PARKWAY**



SHEET
LANDSCAPE PLAN

PREPARED FOR
CITY OF LAS VEGAS
 DEPARTMENT OF
 PUBLIC WORKS
 CAPITAL PROJECT MGMT

DESIGNED BY: MED
 DRAWN BY: MED
 CHECKED BY: SMS

DATE: JANUARY 2018
 SUBMITTAL STAGE: 100% FINAL

NO.	DATE	REVISIONS

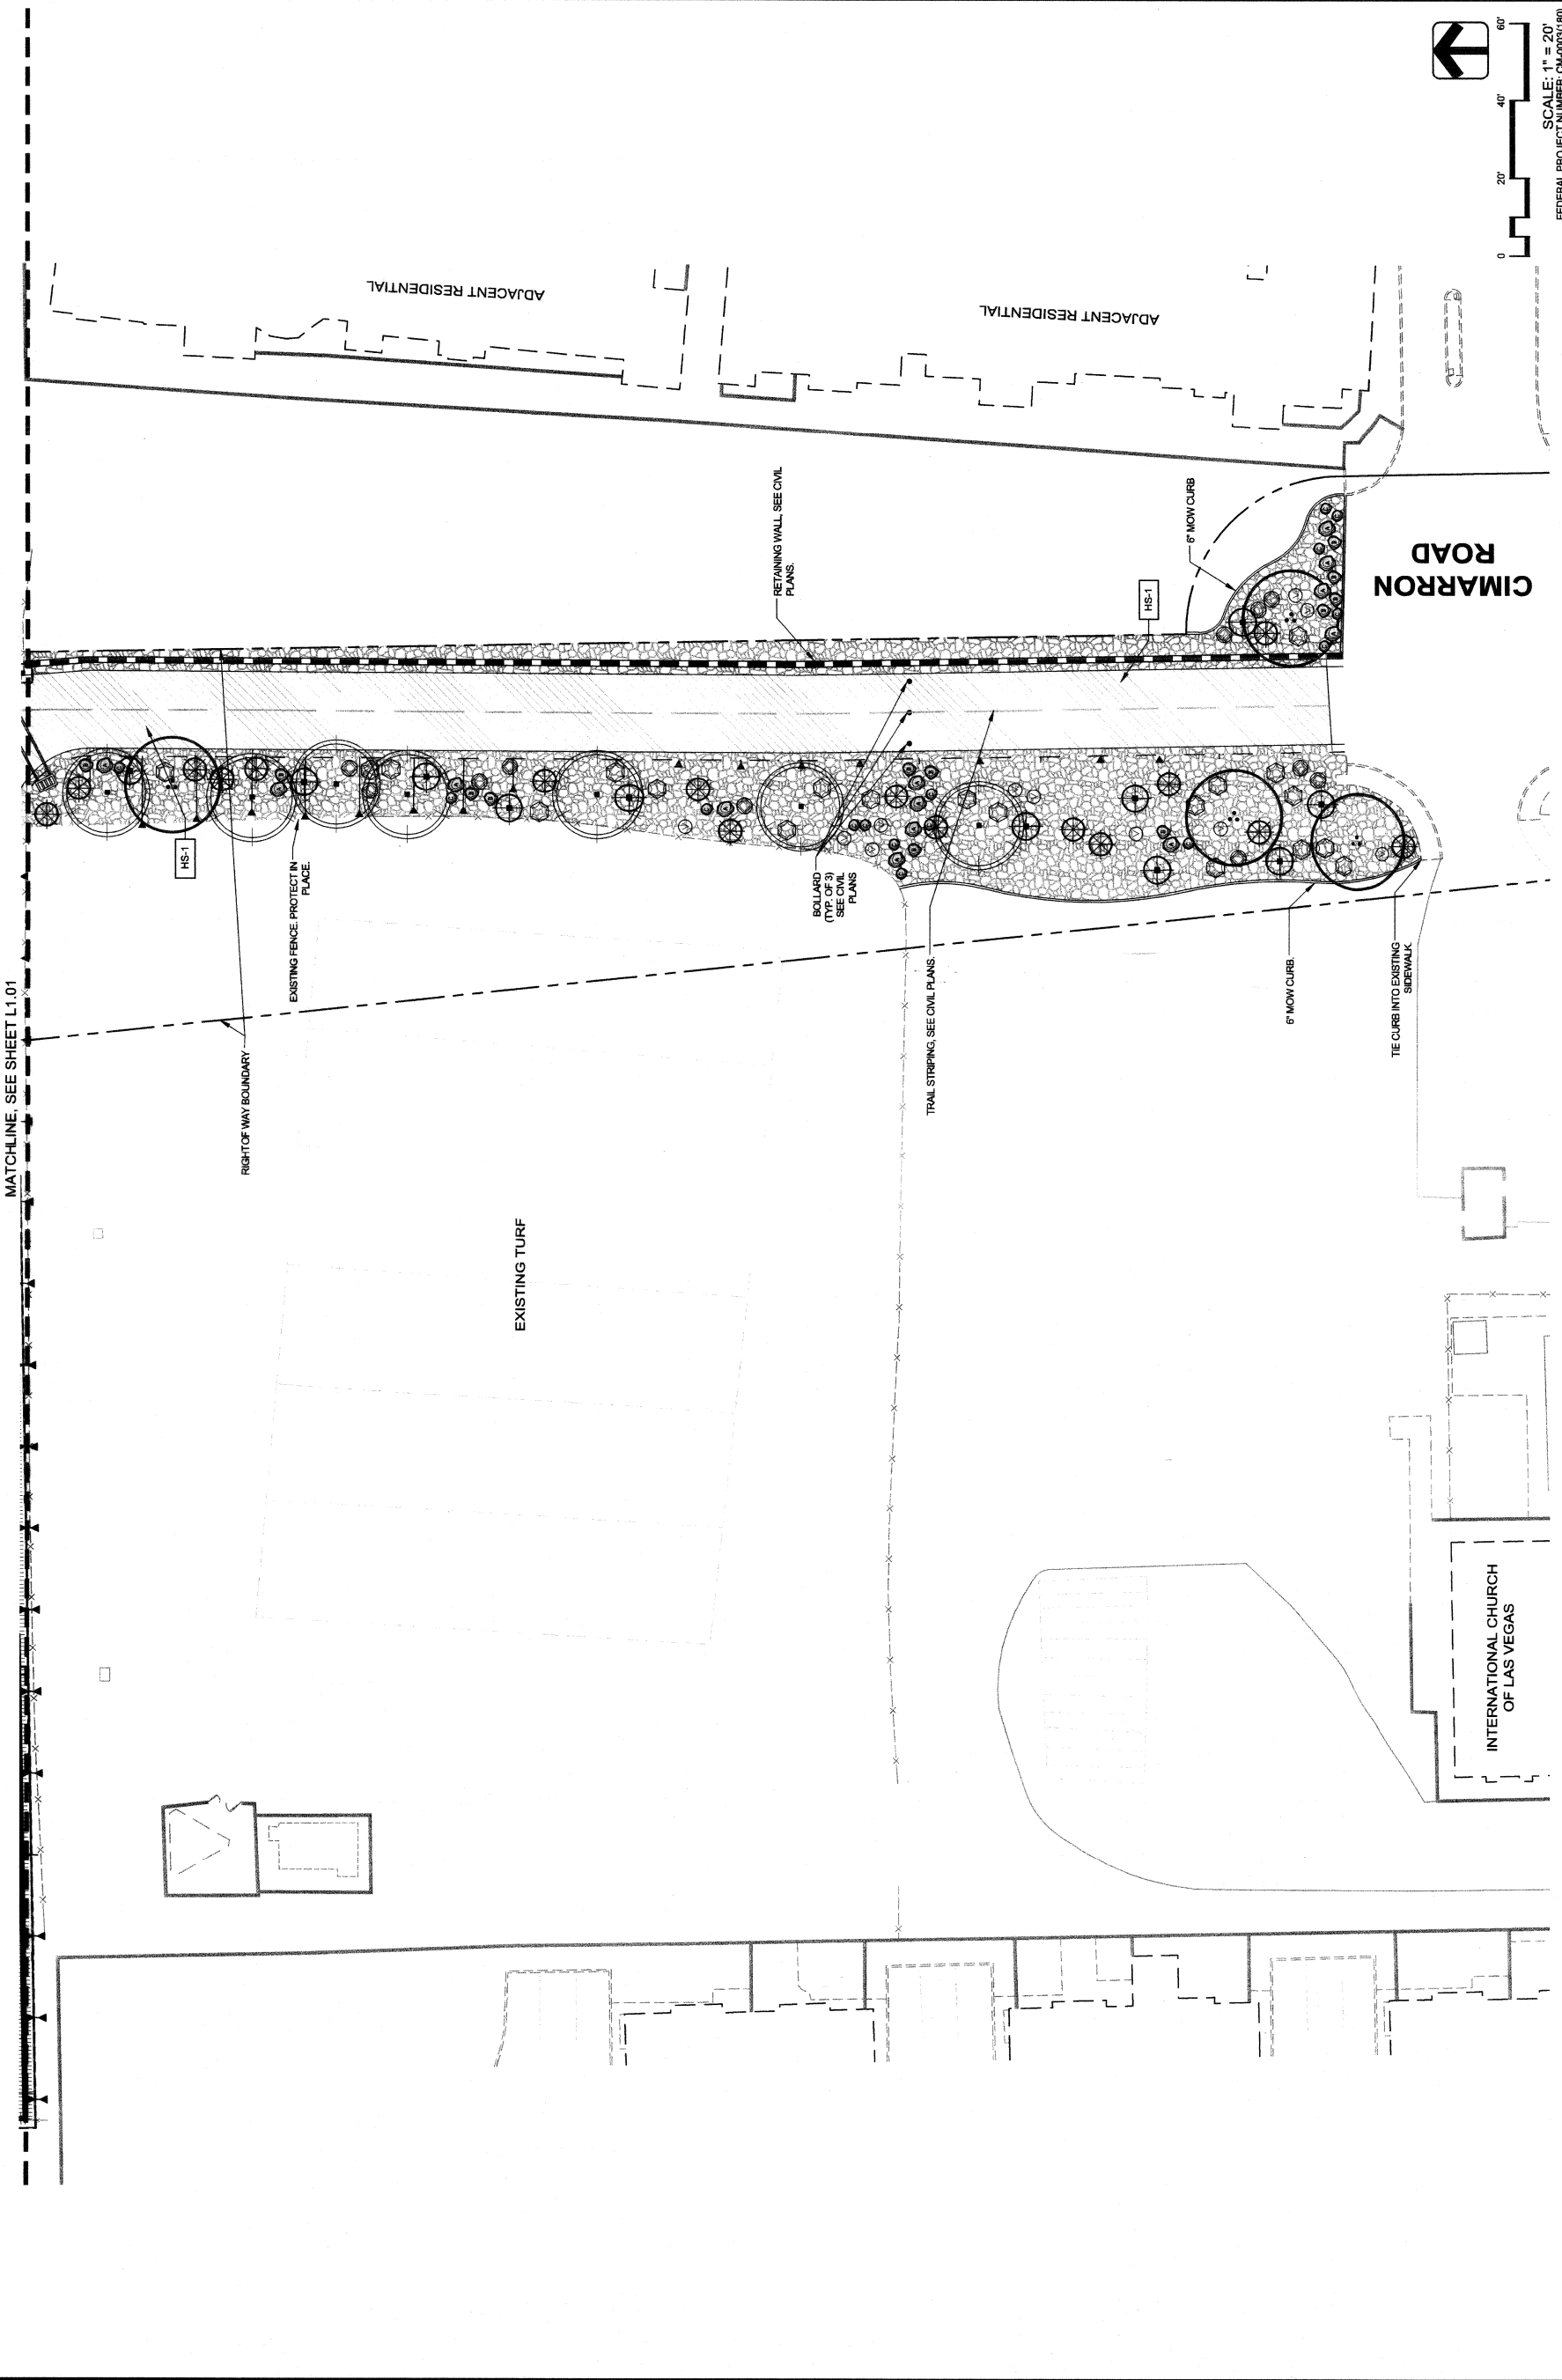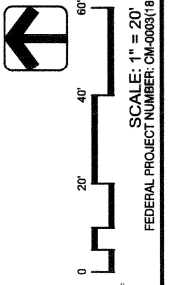

1700 W. FIDELITY BLVD. SUITE 203 LAS VEGAS, NV 89102
 southwick
 LANDSCAPE ARCHITECTS
 CAPTION: 17.48938