



SHEET  
**L2.01**  
68 OF 86  
DRAWING NO.  
**676-22**

TITLE  
**CIMARRON PEDESTRIAN BRIDGE  
AT SUMMERLIN PARKWAY**

SHEET  
**IRRIGATION PLAN**

PREPARED FOR  
**CITY OF LAS VEGAS**

DEPARTMENT OF  
PUBLIC WORKS  
CAPITAL PROJECT MGMT




100% FINAL  
SUBMITTAL STAGE:  
DATE: JANUARY 2018  
DESIGNED BY: MED  
DRAWN BY: MED  
CHECKED BY: SMS

H# 48938  
BID# 17.48938


**southwick**  
LANDSCAPE ARCHITECTS

1700 W HILTON ROAD, SUITE 203, LAS VEGAS, NV 89112  
702.737.1100  
www.southwick.com

NO. DATE REVISIONS

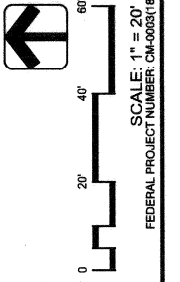

SCALE: 1" = 20'  
DRAWING NO.  
676-22  
FEDERAL PROJECT NUMBER: CM-0003(180)

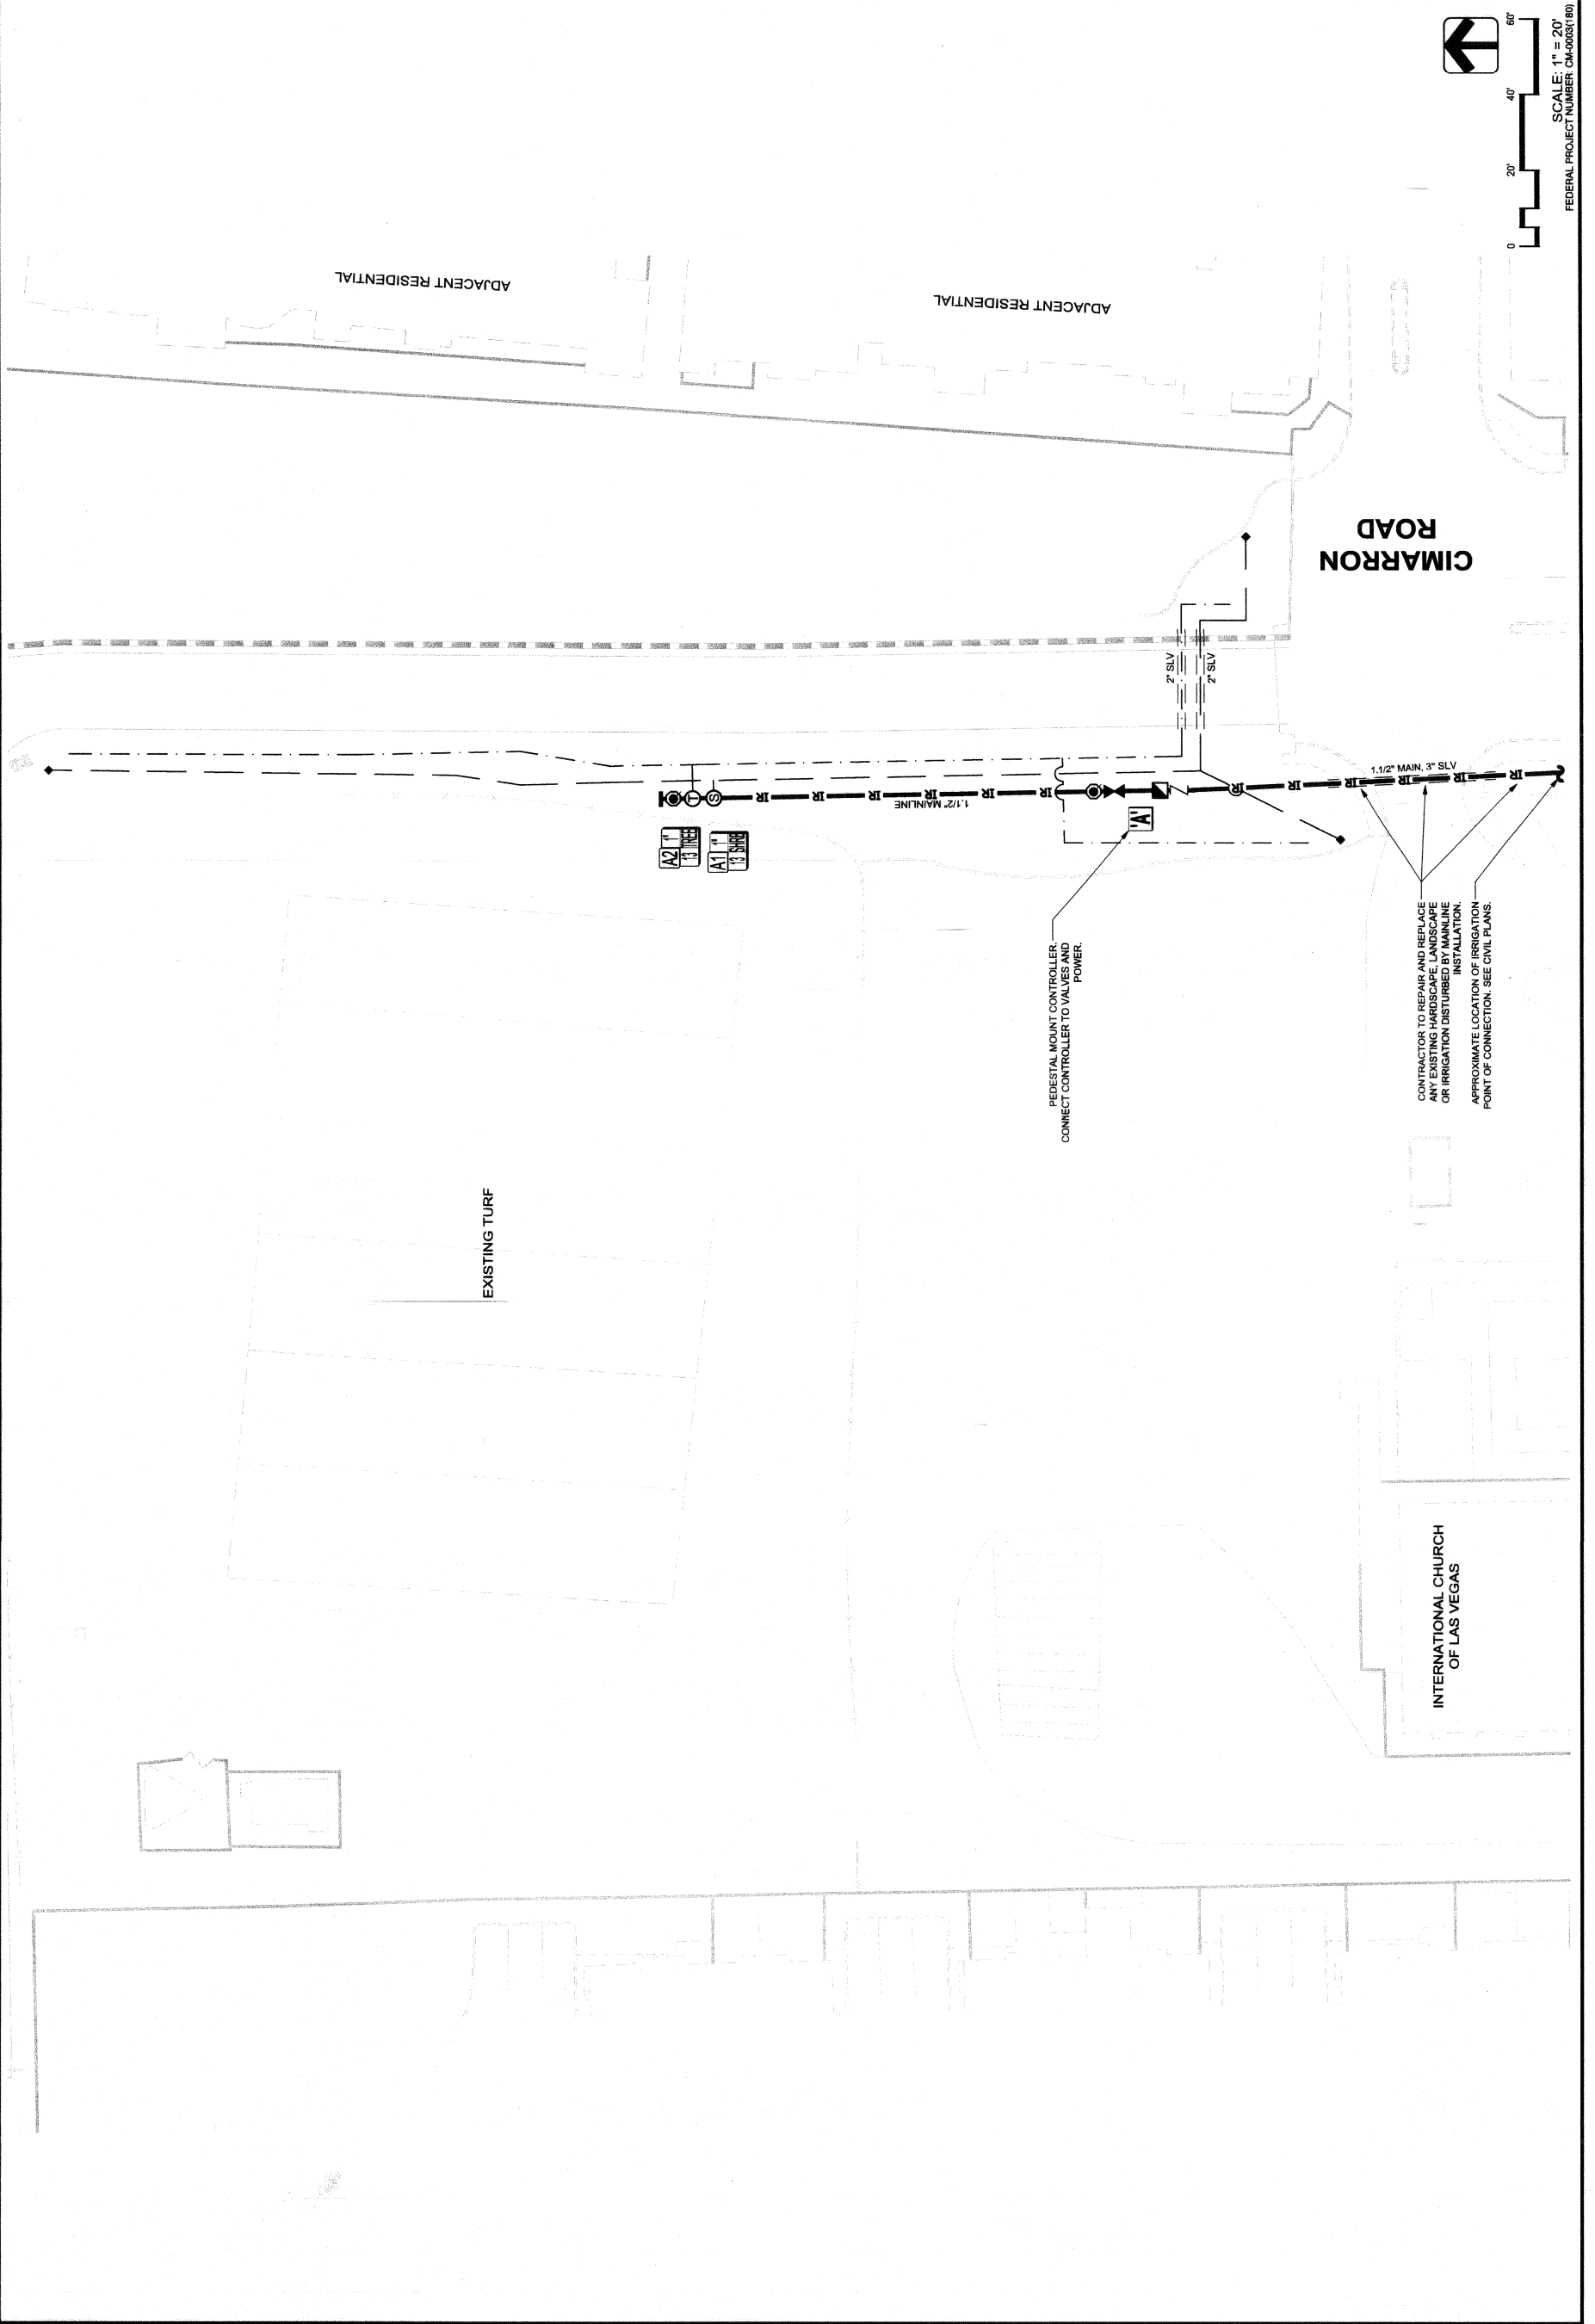

PEDESTAL MOUNT CONTROLLER  
CONNECT CONTROLLER TO VALVES AND  
POWER.

CONTRACTOR TO REPAIR AND REPLACE  
LANDSCAPE DISTURBED BY MAINLINE  
OR IRRIGATION DISTURBED BY MAINLINE  
INSTALLATION.  
APPROXIMATE LOCATION OF IRRIGATION  
POINT OF CONNECTION. SEE CIVIL PLANS.

