



SHEET  
**L3.01**  
72 OF 86  
DRAWING NO.  
**676-22**

TITLE  
**CIMARRON PEDESTRIAN BRIDGE  
AT SUMMERLIN PARKWAY  
BRIDGE  
AESTHETICS PLAN**

PREPARED FOR  
**CITY OF LAS VEGAS**

DATE: JANUARY 2018  
SUBMITTAL STAGE:  
**100% FINAL**

DESIGNED BY: MED  
DRAWN BY: MED  
CHECKED BY: SMS


H# 48938  
BID# 17.48938

PREPARED BY  
**DEPARTMENT OF  
PUBLIC WORKS  
CAPITAL PROJECT MGMT**

**southwick**  
LANDSCAPE ARCHITECTS

1700 W. Sahara Avenue, Suite 202, Las Vegas, NV 89102  
702.735.1100  
www.southwick.com

NO.	DATE	REVISIONS

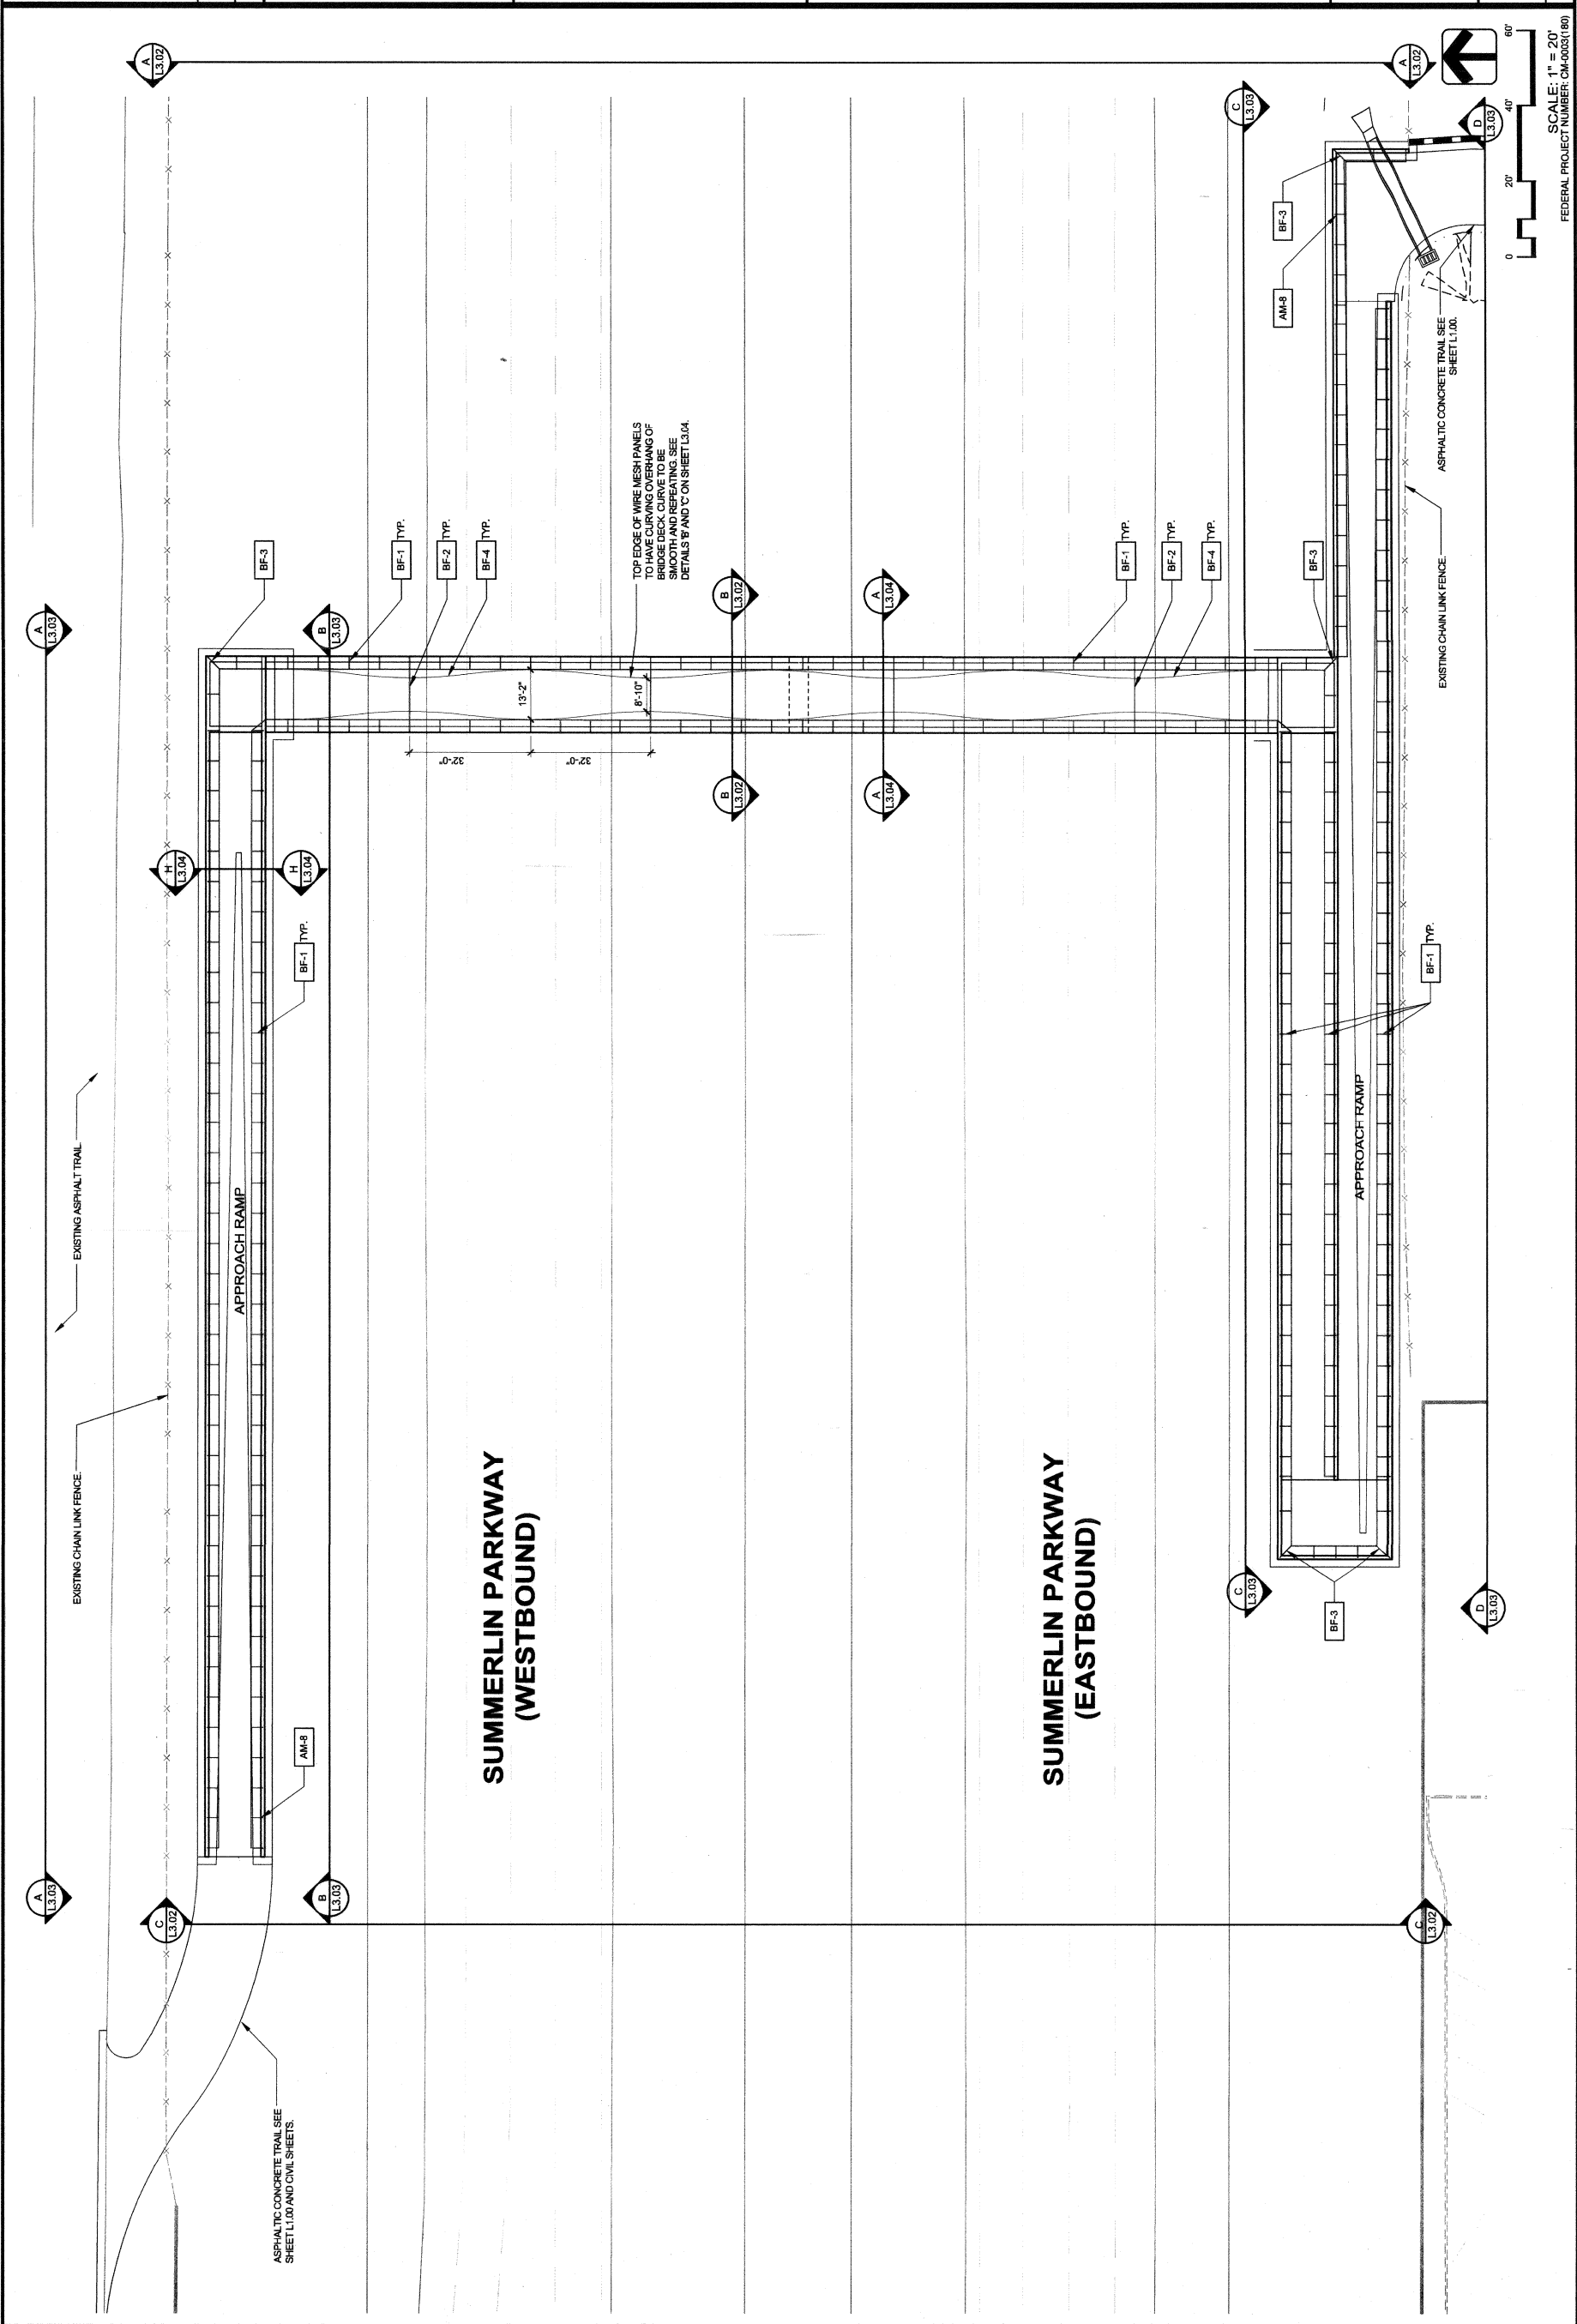

SCALE: 1" = 20'  
FEDERAL PROJECT NUMBER: CM-0003(180)