
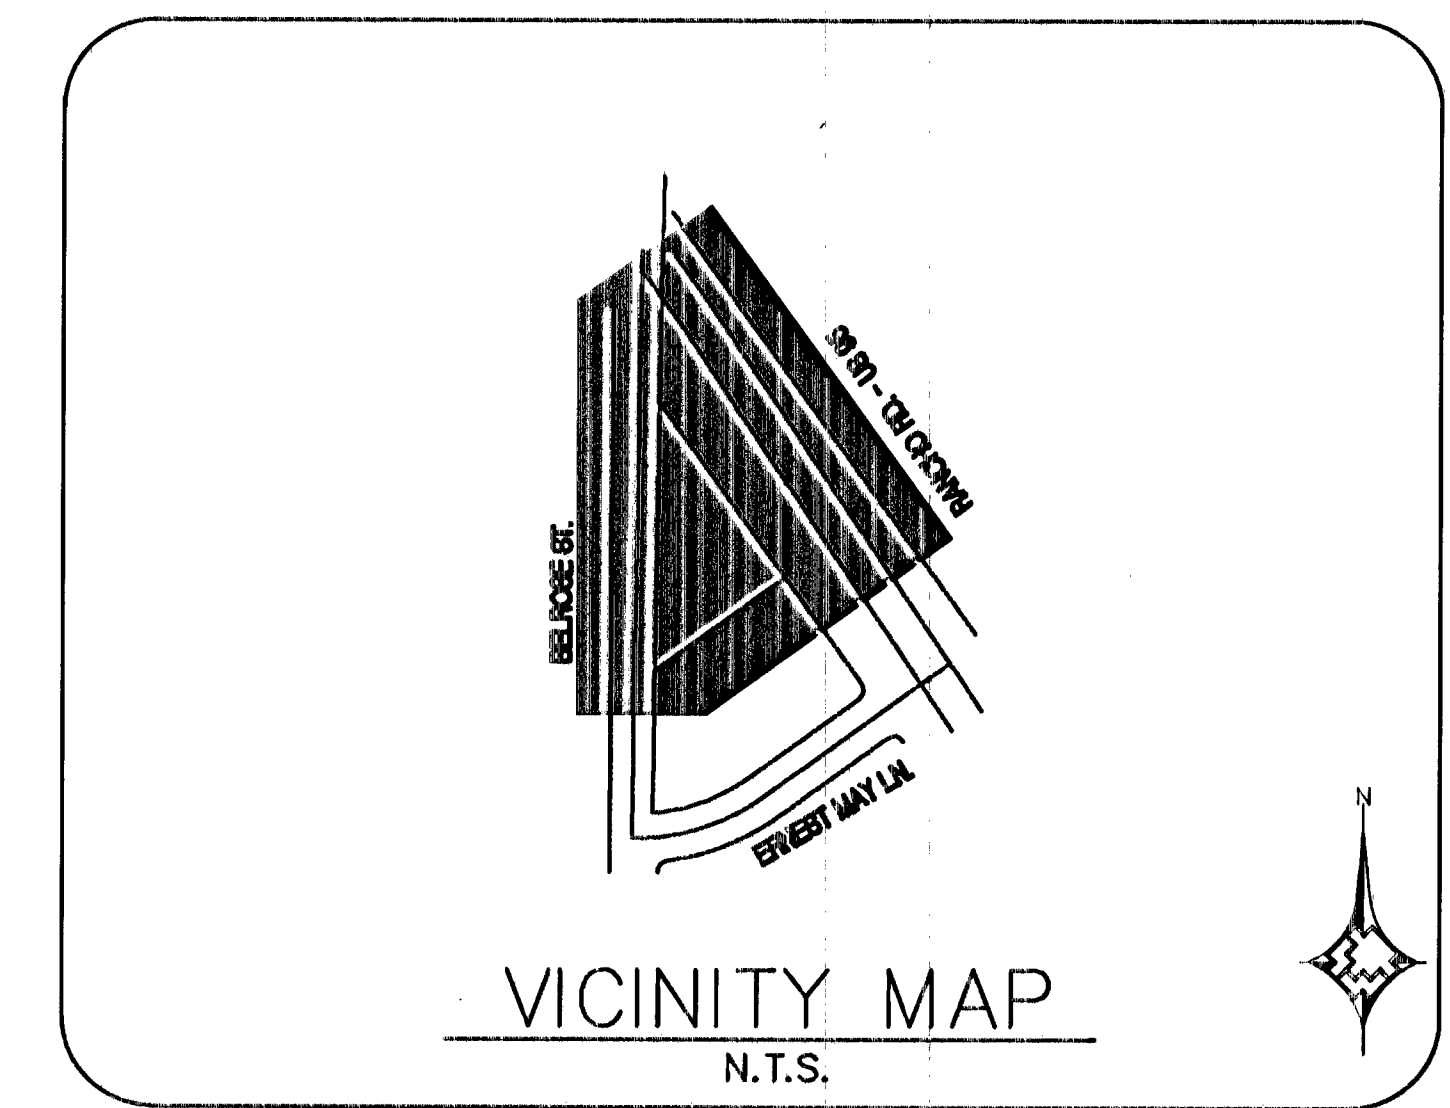


- | LEGEND: | |
|---|--------------------------------|
|  | EXISTING GAS LINE |
|  | GAS LINE TO BE ABANDONED |
|  | EXISTING GAS SERVICE |
|  | PROPOSED MAIN GAS LINE (NEW) |
|  | PROPOSED SERVICE LATERAL (NEW) |
|  | PROPOSED SERVICE LINE (NEW) |
|  | RIGHT OF WAY LINE |
|  | STREET CENTERLINE |
|  | PROPERTY LINE |
|  | PAVEMENT CUT AND REPAIR |
|  | BACK OF CURB |
|  | SIDEWALK |
|  | EDGE OF PAVEMENT |
|  | MATCHLINE |
|  | EXISTING ANODELESS RISER |
|  | EXISTING ANODE RISER |
|  | EXISTING GAS LIGHT |
|  | EXISTING GAS VALVE |

RTC NOTES:

PAVEMENT REPAIR AND / OR
BACKFILL SHALL CONFORM TO RTC:

- | | |
|----|-------|
| A1 | 500.2 |
| A2 | 503 |

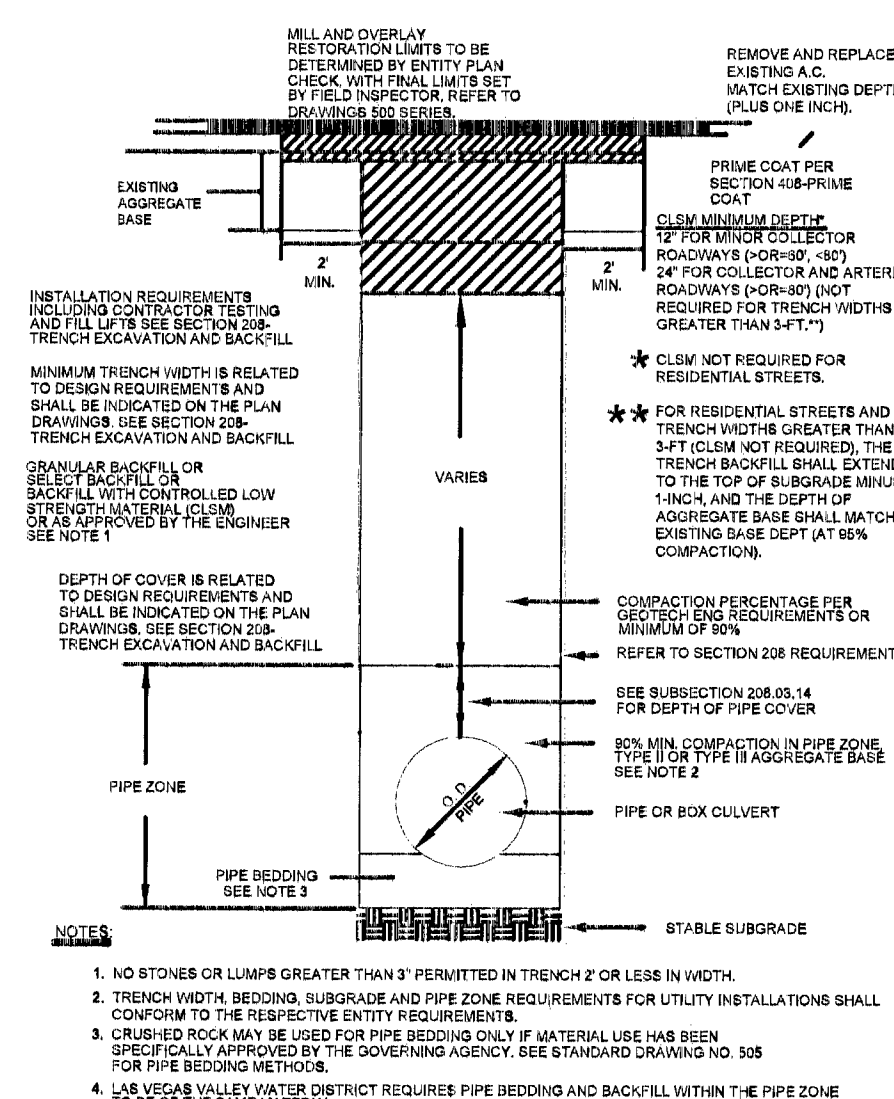

RTC STD DWG 503



Know what's **below**.
Call before you dig.

[illegible]