



DATE
BY
SUPERVISOR
PLOTTED
NOTE BOOK
ALIGNMENT CHECKED
BY OF WAY CHECKED

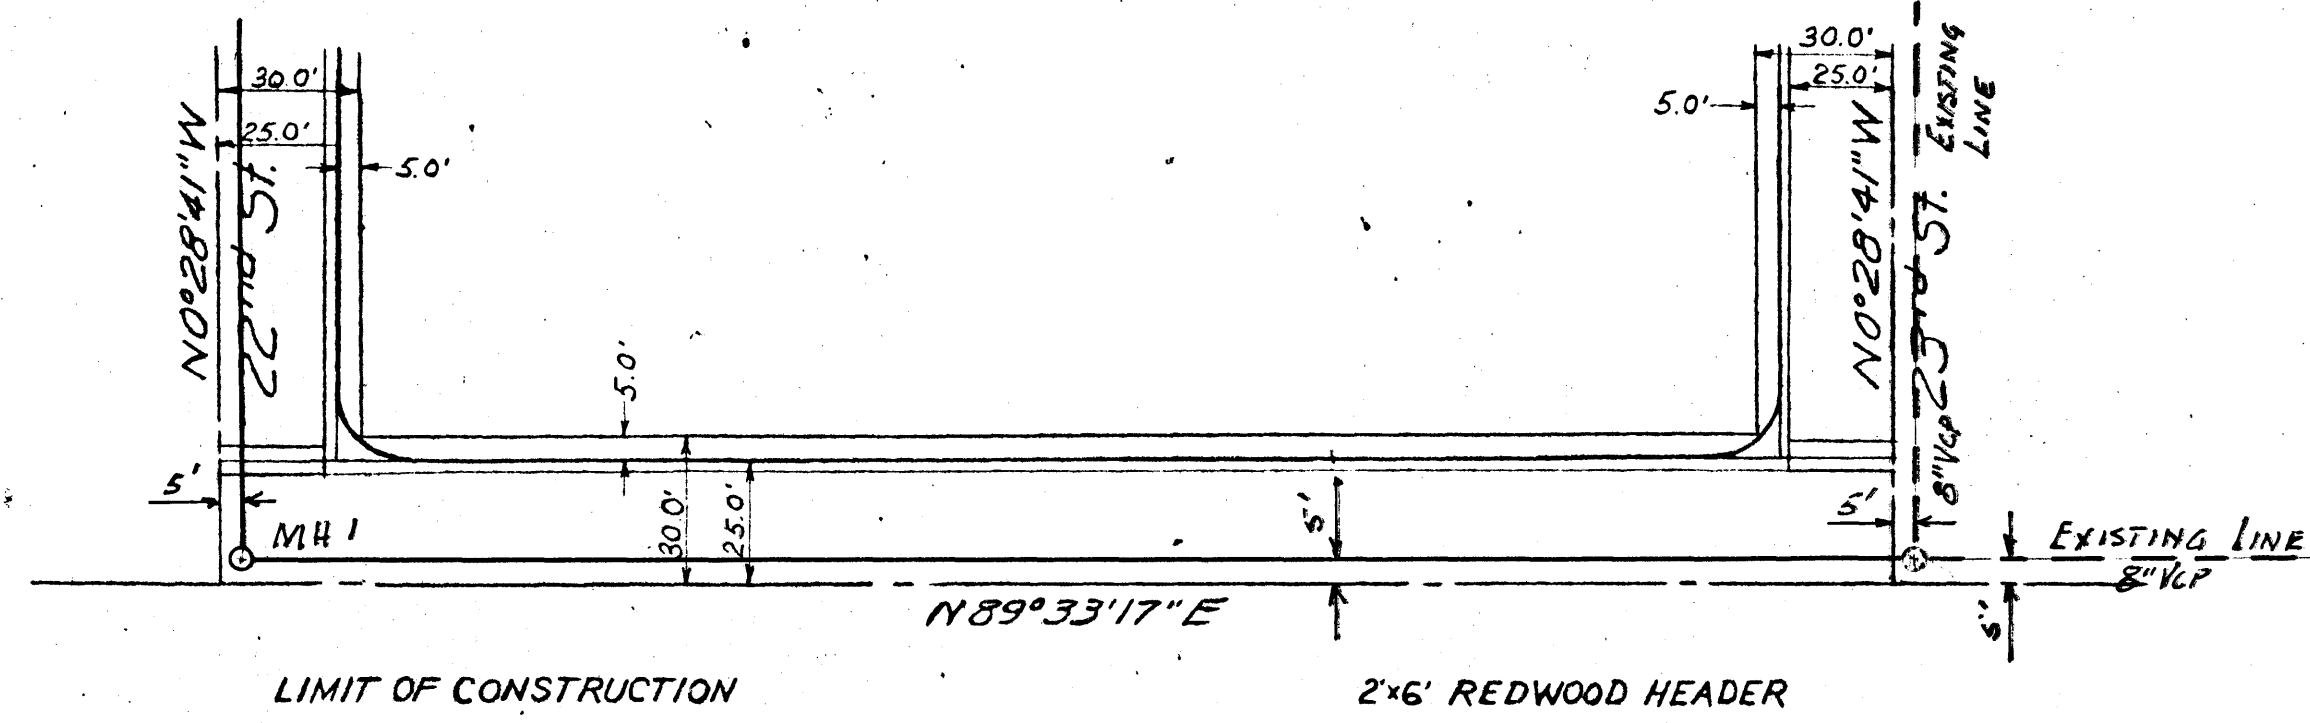


Street Design for SEARLES AVENUE


Horizontal Scale 1"=40' Vertical Scale 1"=5'

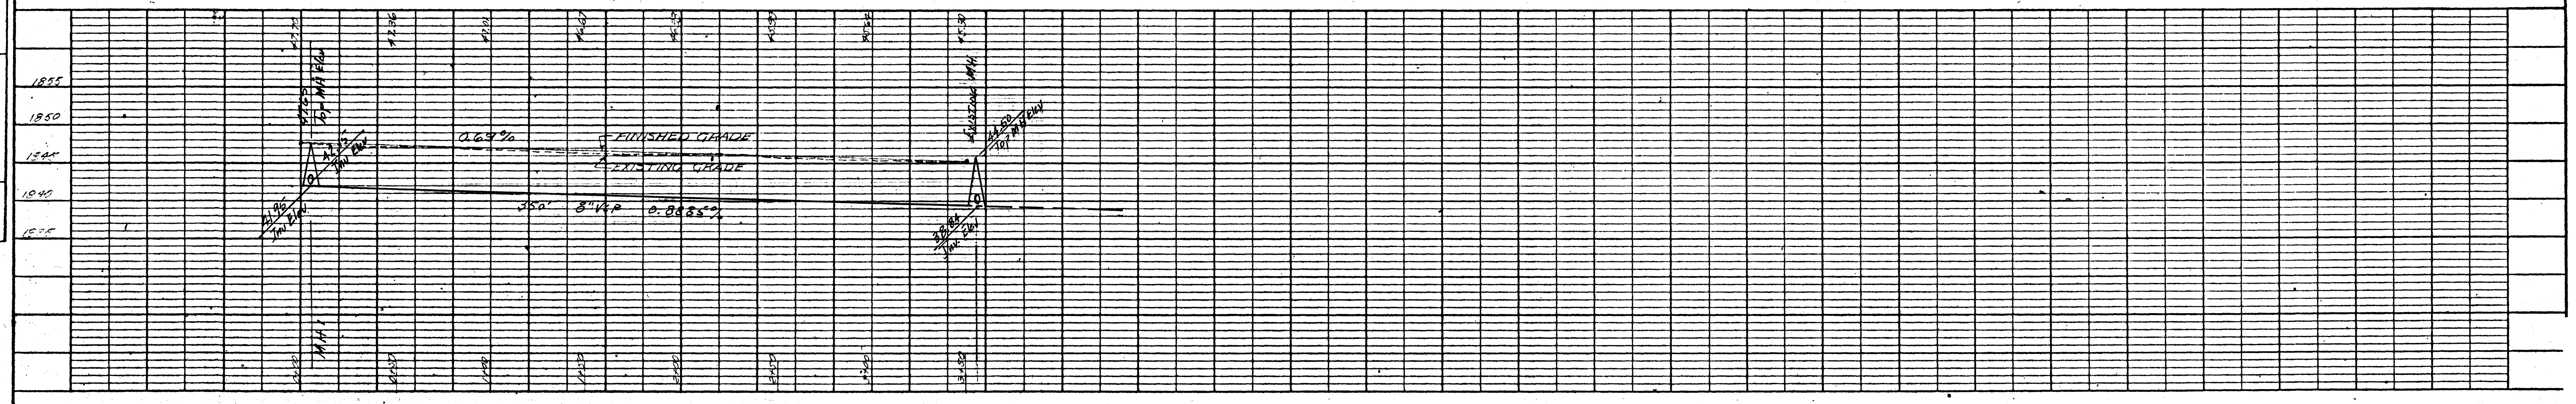


DATE
BY
SUPERVISOR
PLOTTED
NOTE BOOK
GRADES CHECKED
B. A. NOTED

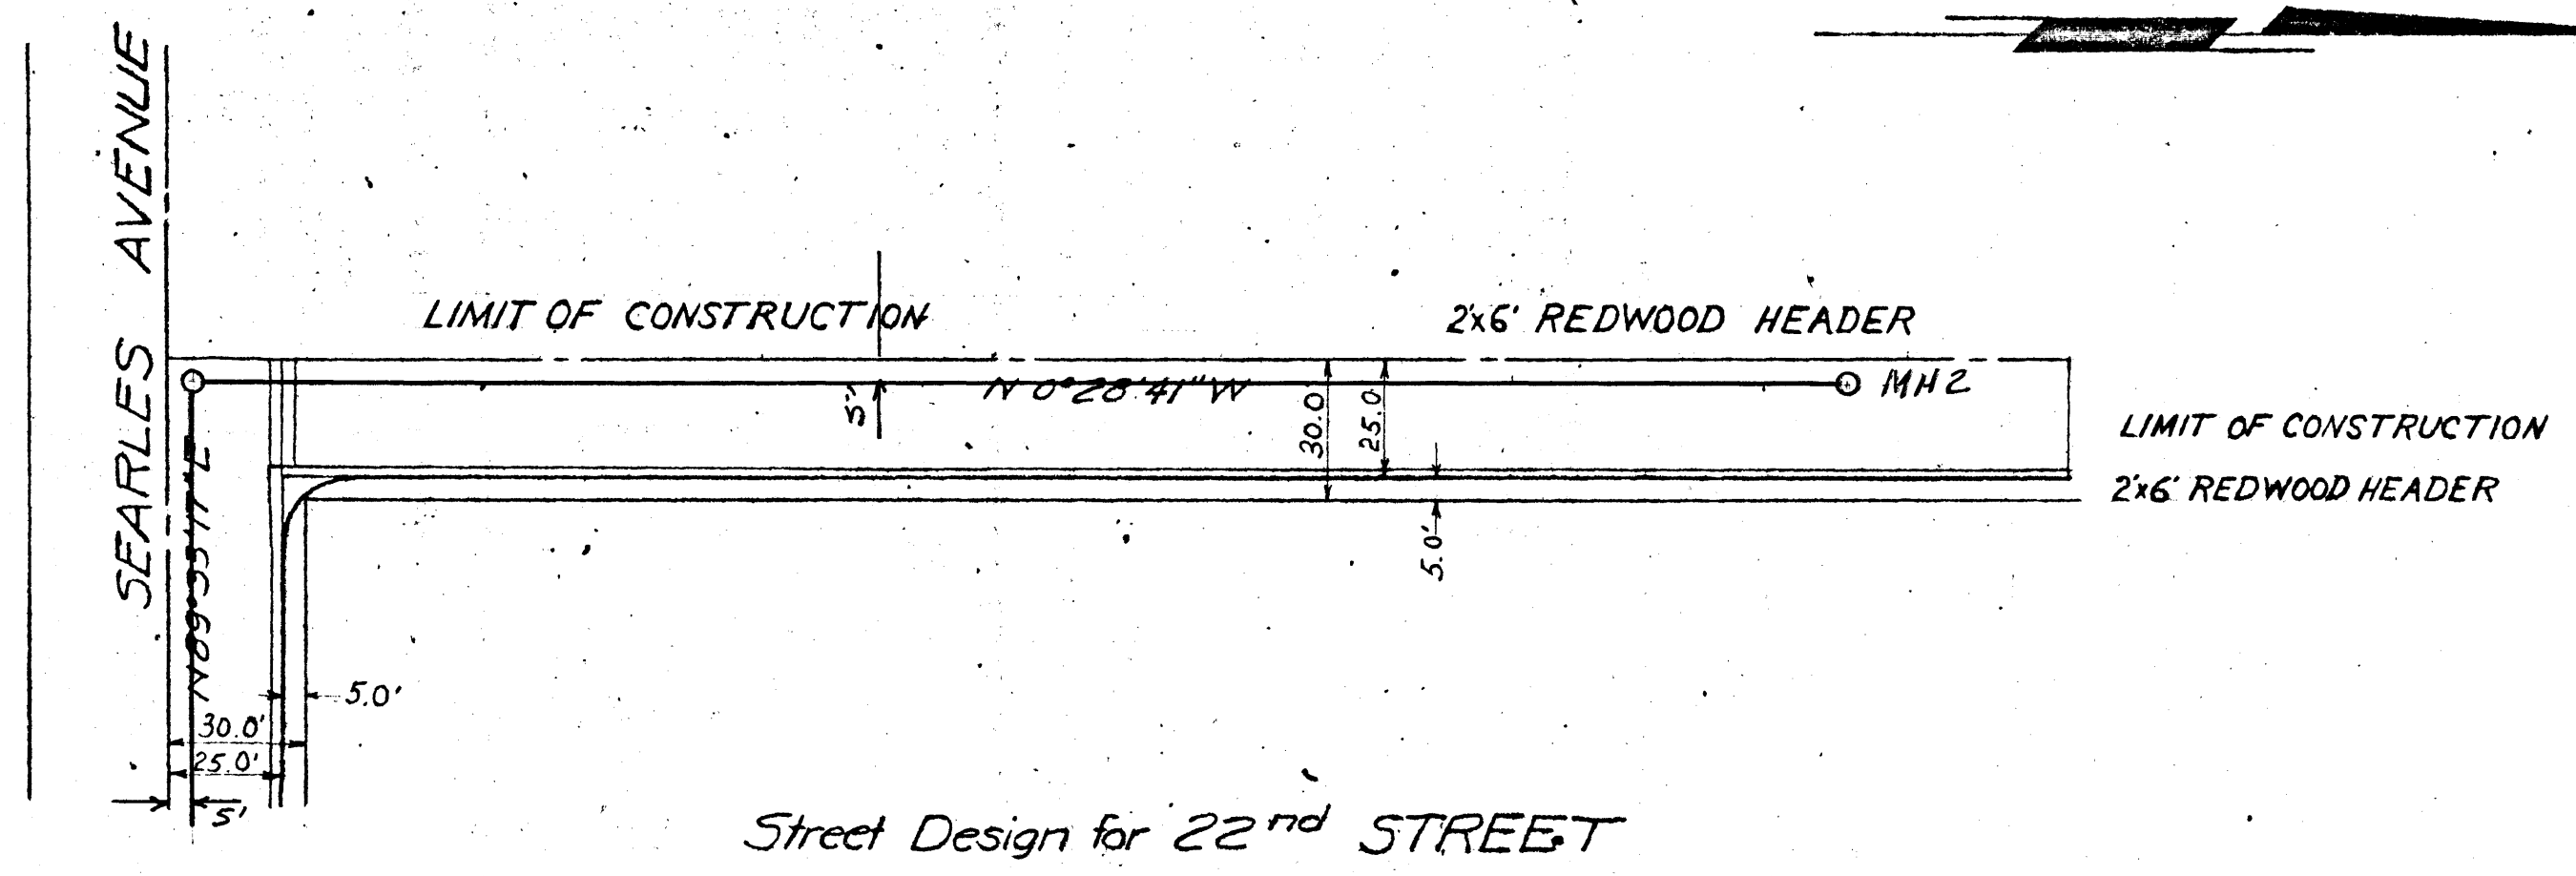

Street Design for 22nd STREET

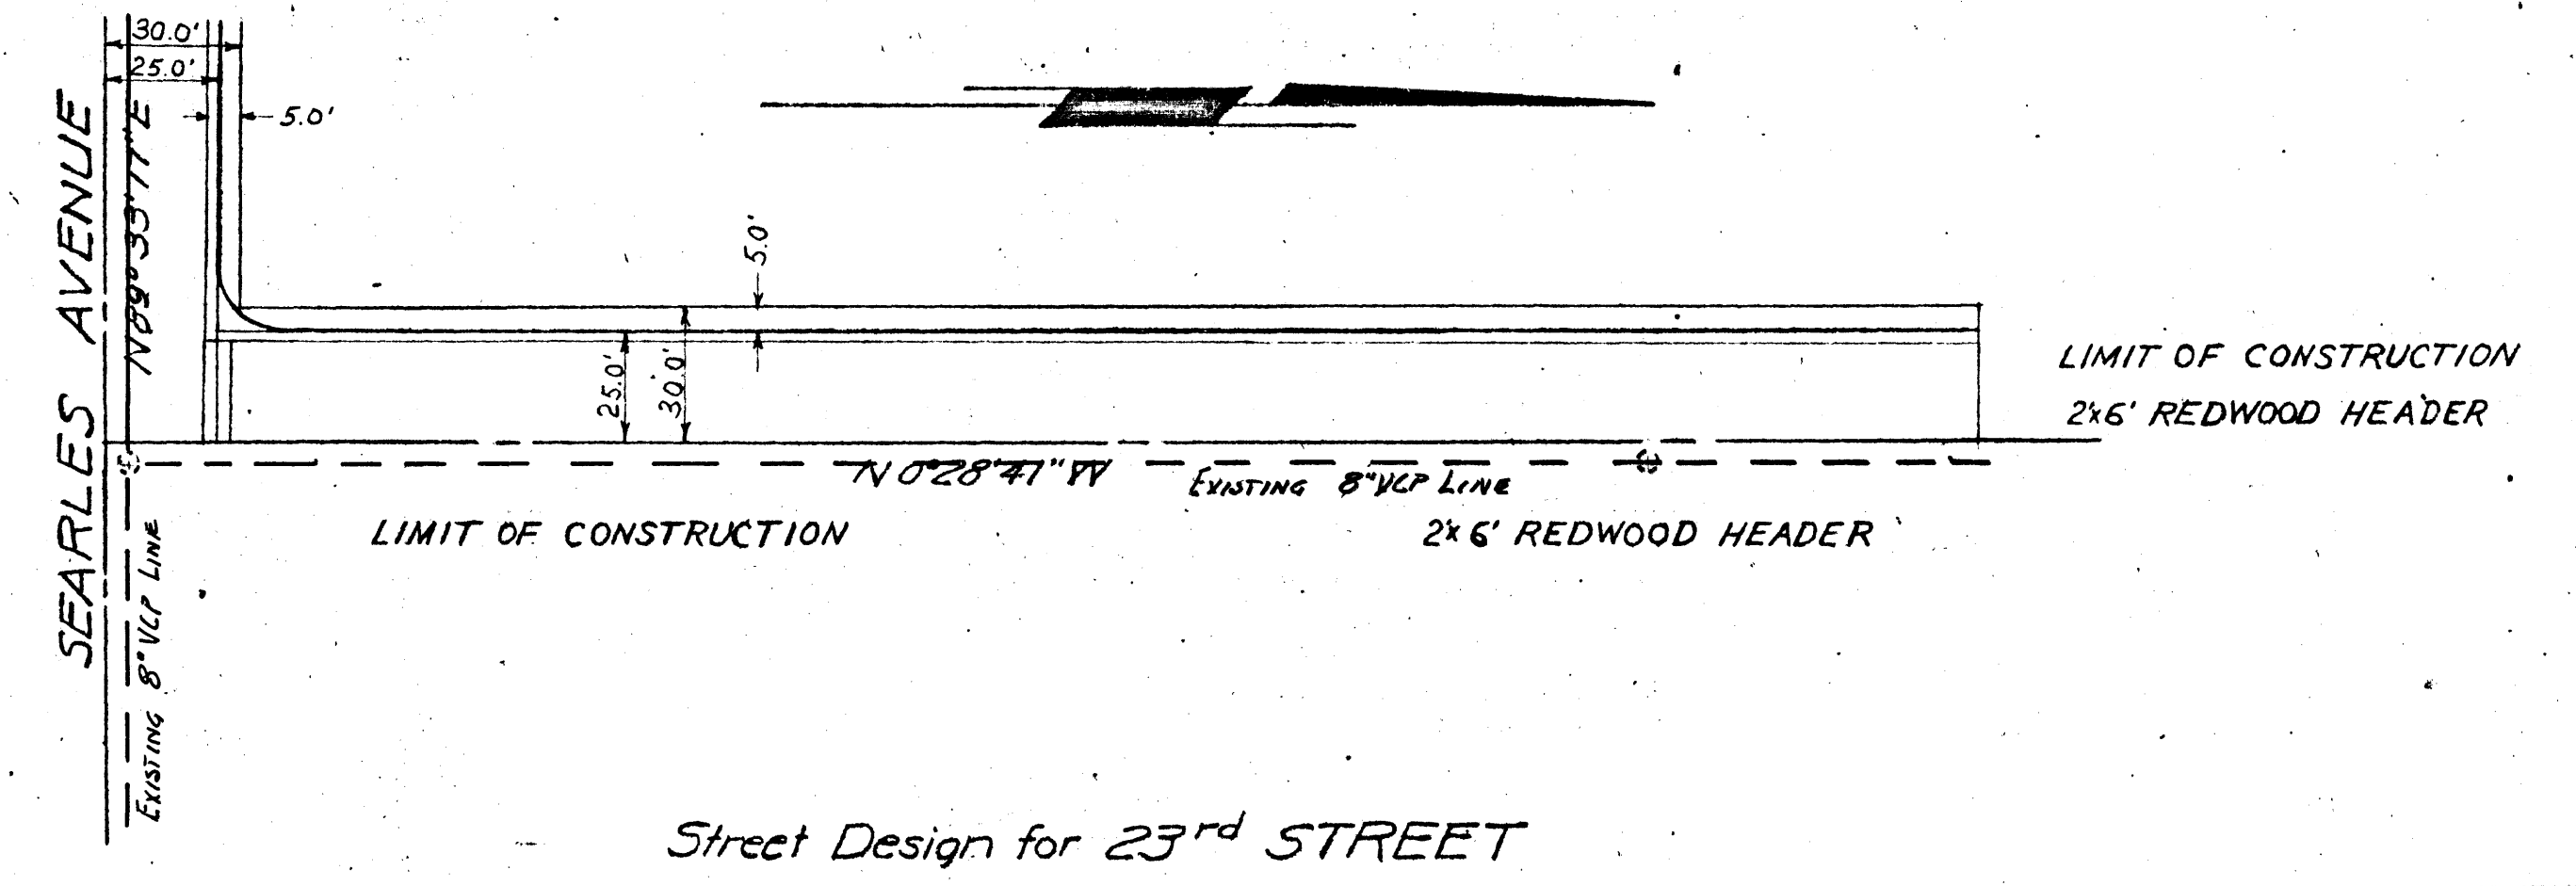

Street Design for 23rd STREET

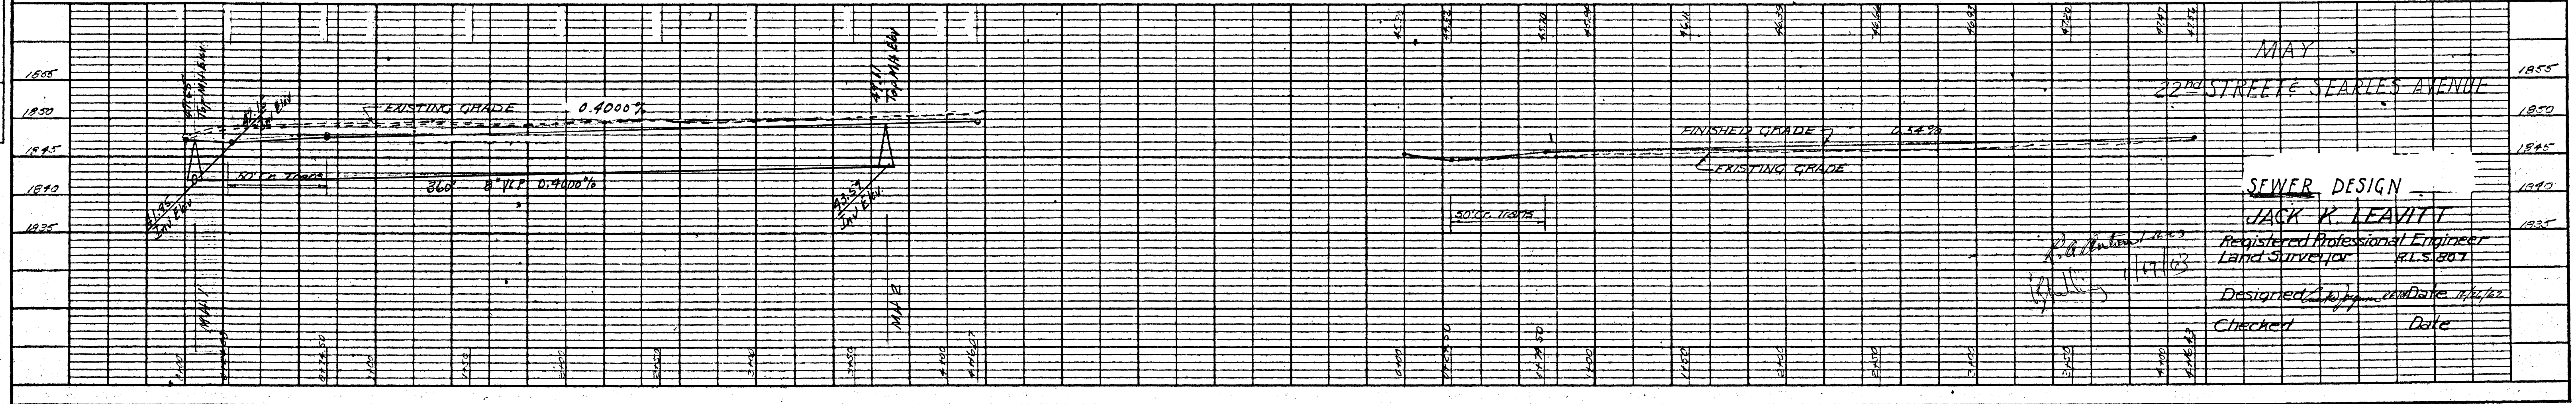

MAY
22nd STREET SEARLES AVENUE
SEWER DESIGN
JACK K. LEAVITT
Registered Professional Engineer
Land Surveyor R.L.S. 801
Designed by J.K.L. Date 11/1/22
Checked Date