
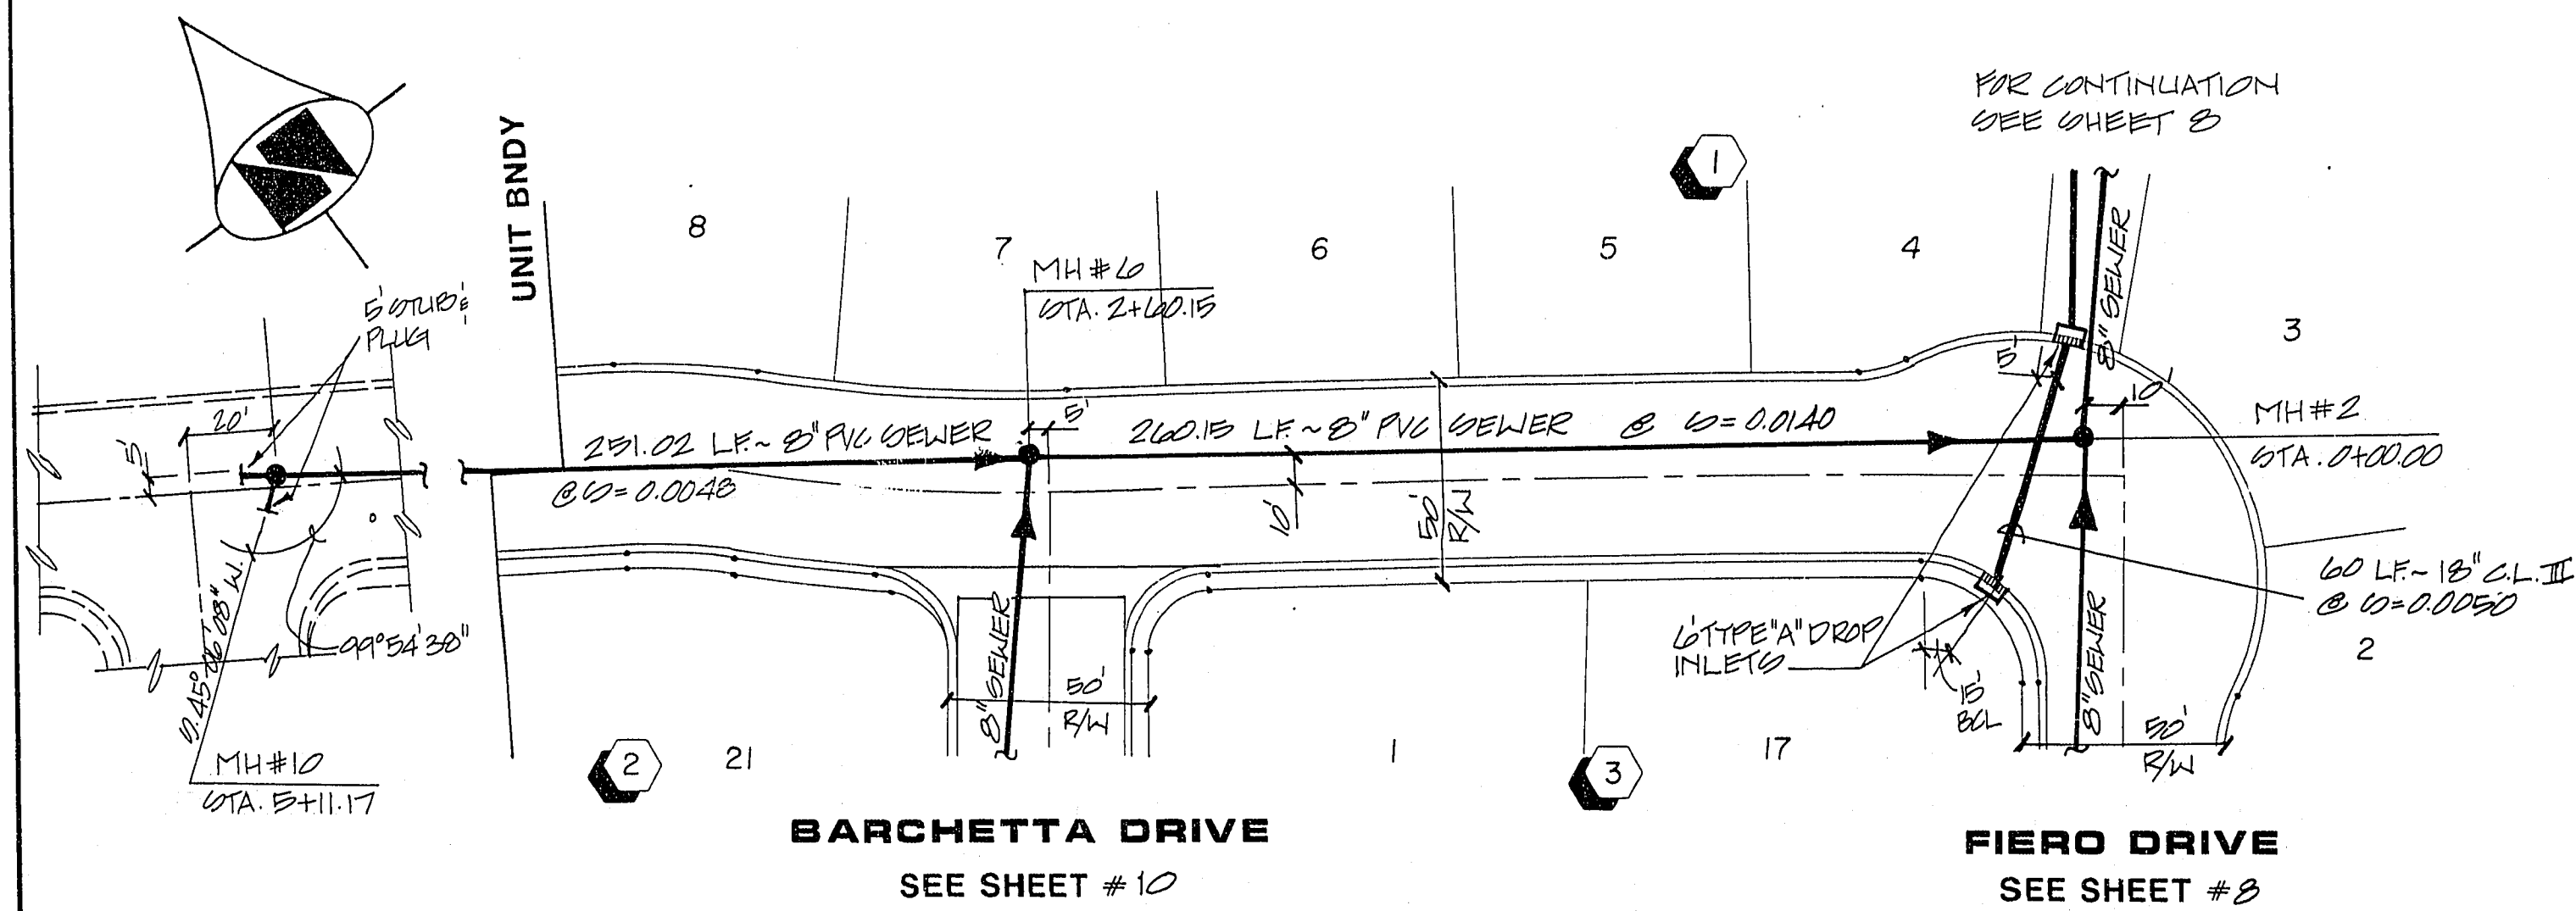


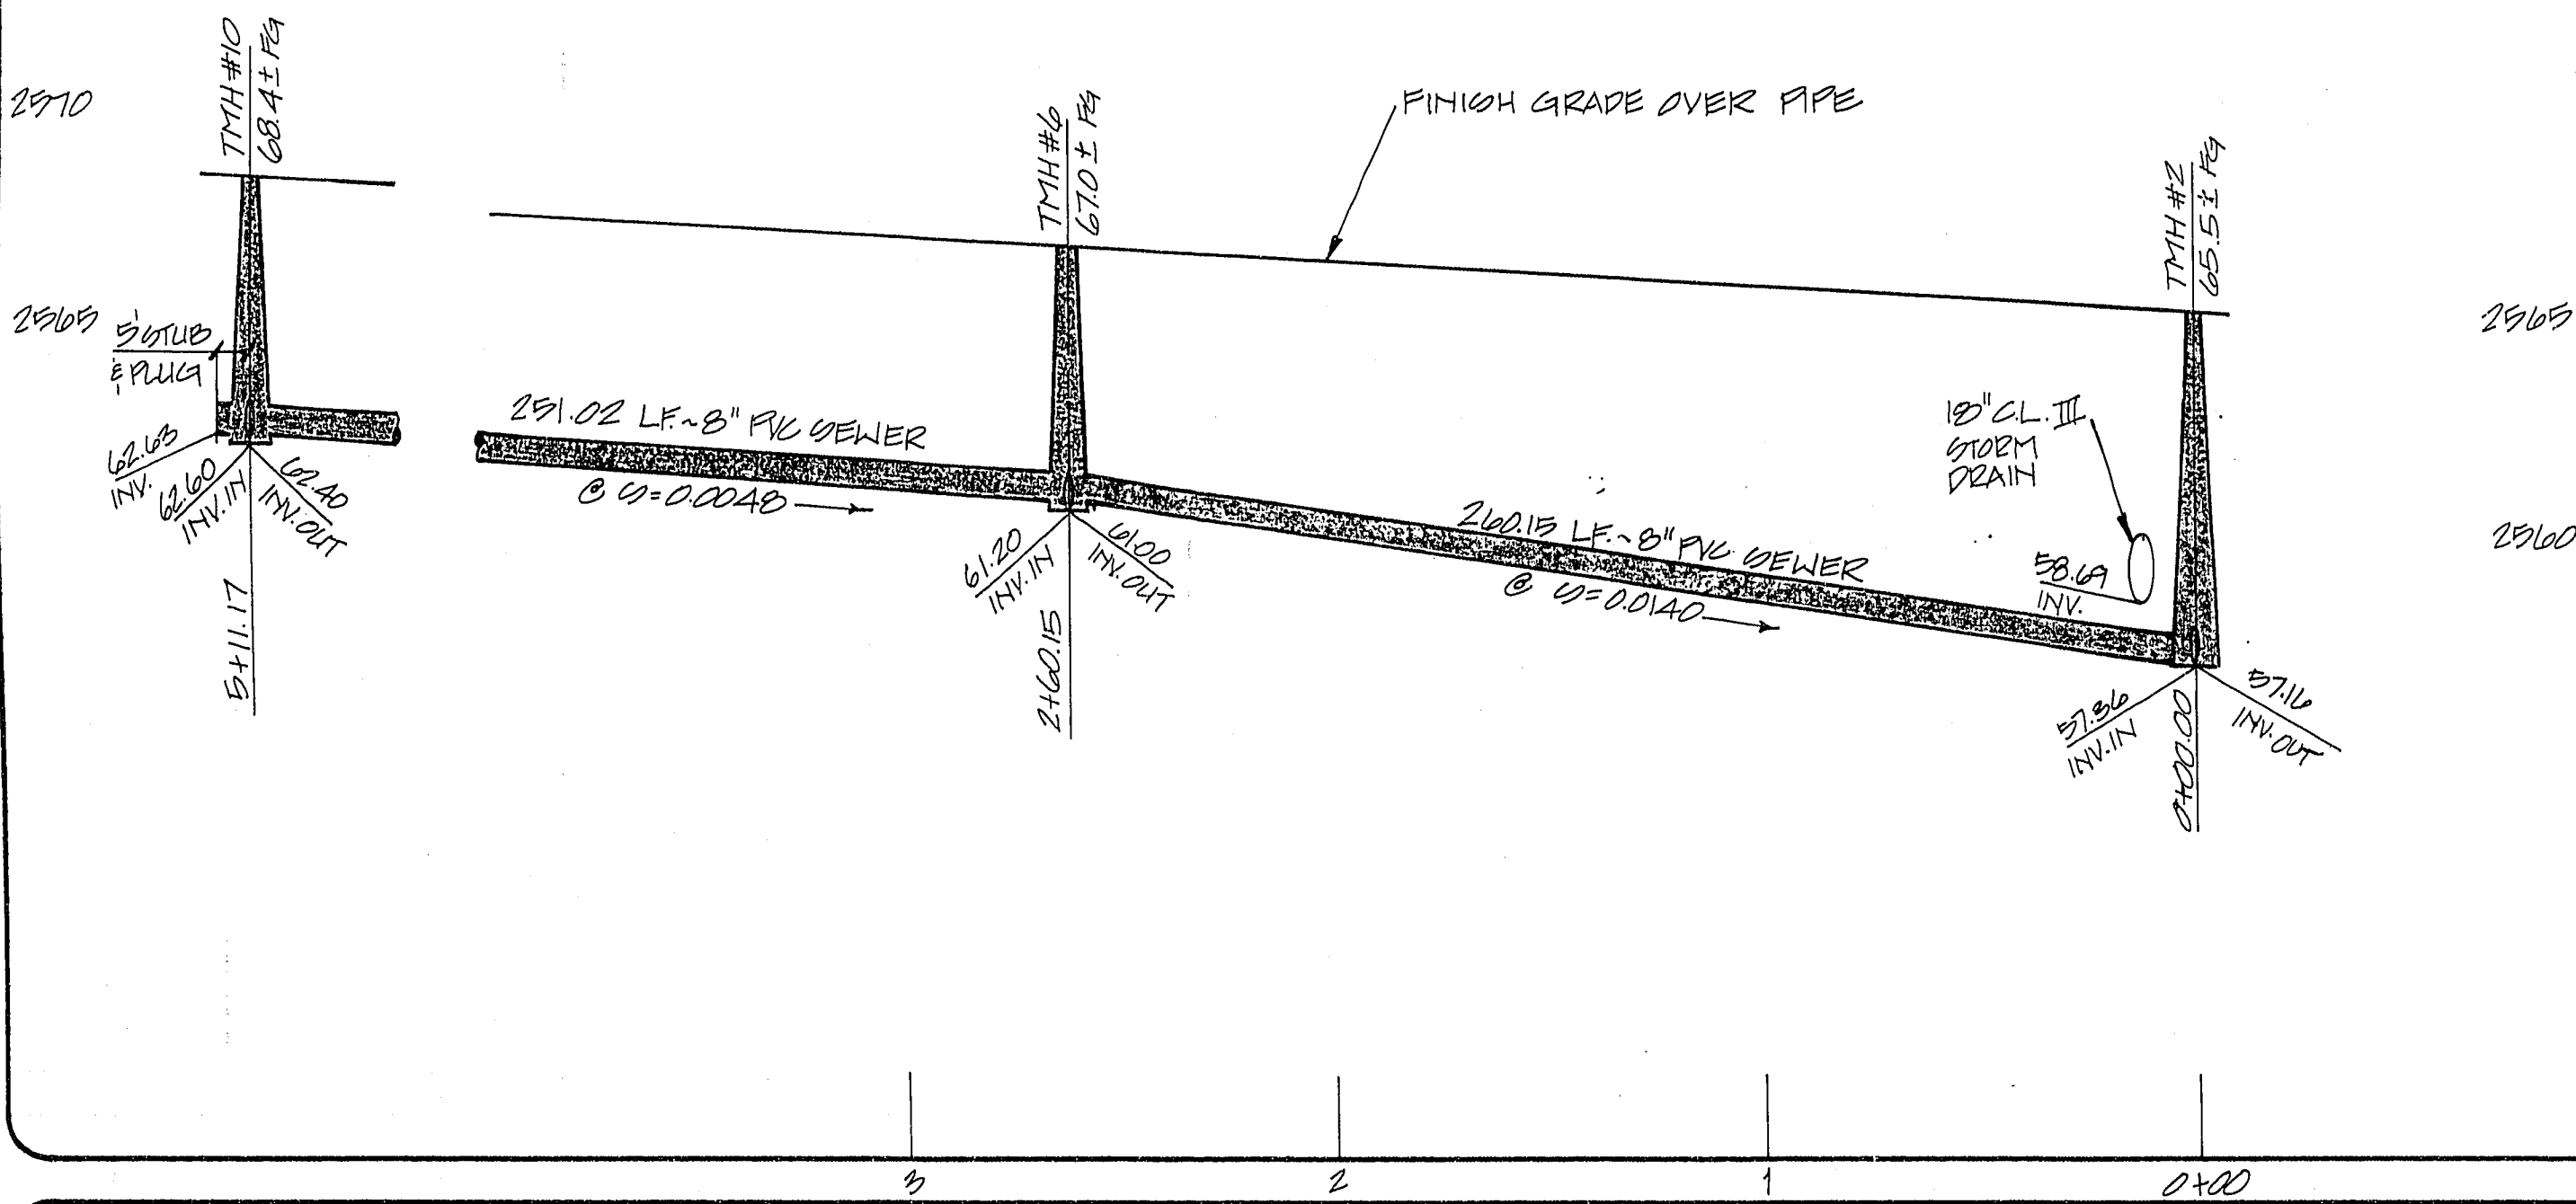

ST. PIERRE DRIVE

BENCHMARK
2' BRASS CAP IN TOP OF HARDSCAPE.
MONUMENT NO. 13 - PER VILLAGE 1
NORTH & SOUTH MONUMENT CONTROL
PLAN DATED JUNE 5, 1990 REVISION NO. 1
ELEVATION 2644.86 C.L.V. DATUM

Gregory D. Park
9/19/90

R/S DEVELOPMENT CITY OF LAS VEGAS		APPROD.	REV.	DATE	BY

vtm nevada

CONSULTING ENGINEERS • PLANNERS • LAND SURVEYORS
2727 SOUTH RAINBOW BOULEVARD
LAS VEGAS, NEVADA 89102-5148 PHONE (702) 873-7550 FAX (702) 362-2597

SEWER PLAN & PROFILE
ST. PIERRE DRIVE

BELAIRE ESTATES UNIT 1

WD NO.	3967-1
BY	MB/WJR
DATE	SEPT. 1990
SCALE	HORIZ. 1"=40' VERT. 1"=4'

9

OF 10 SHEETS