



11-5-110

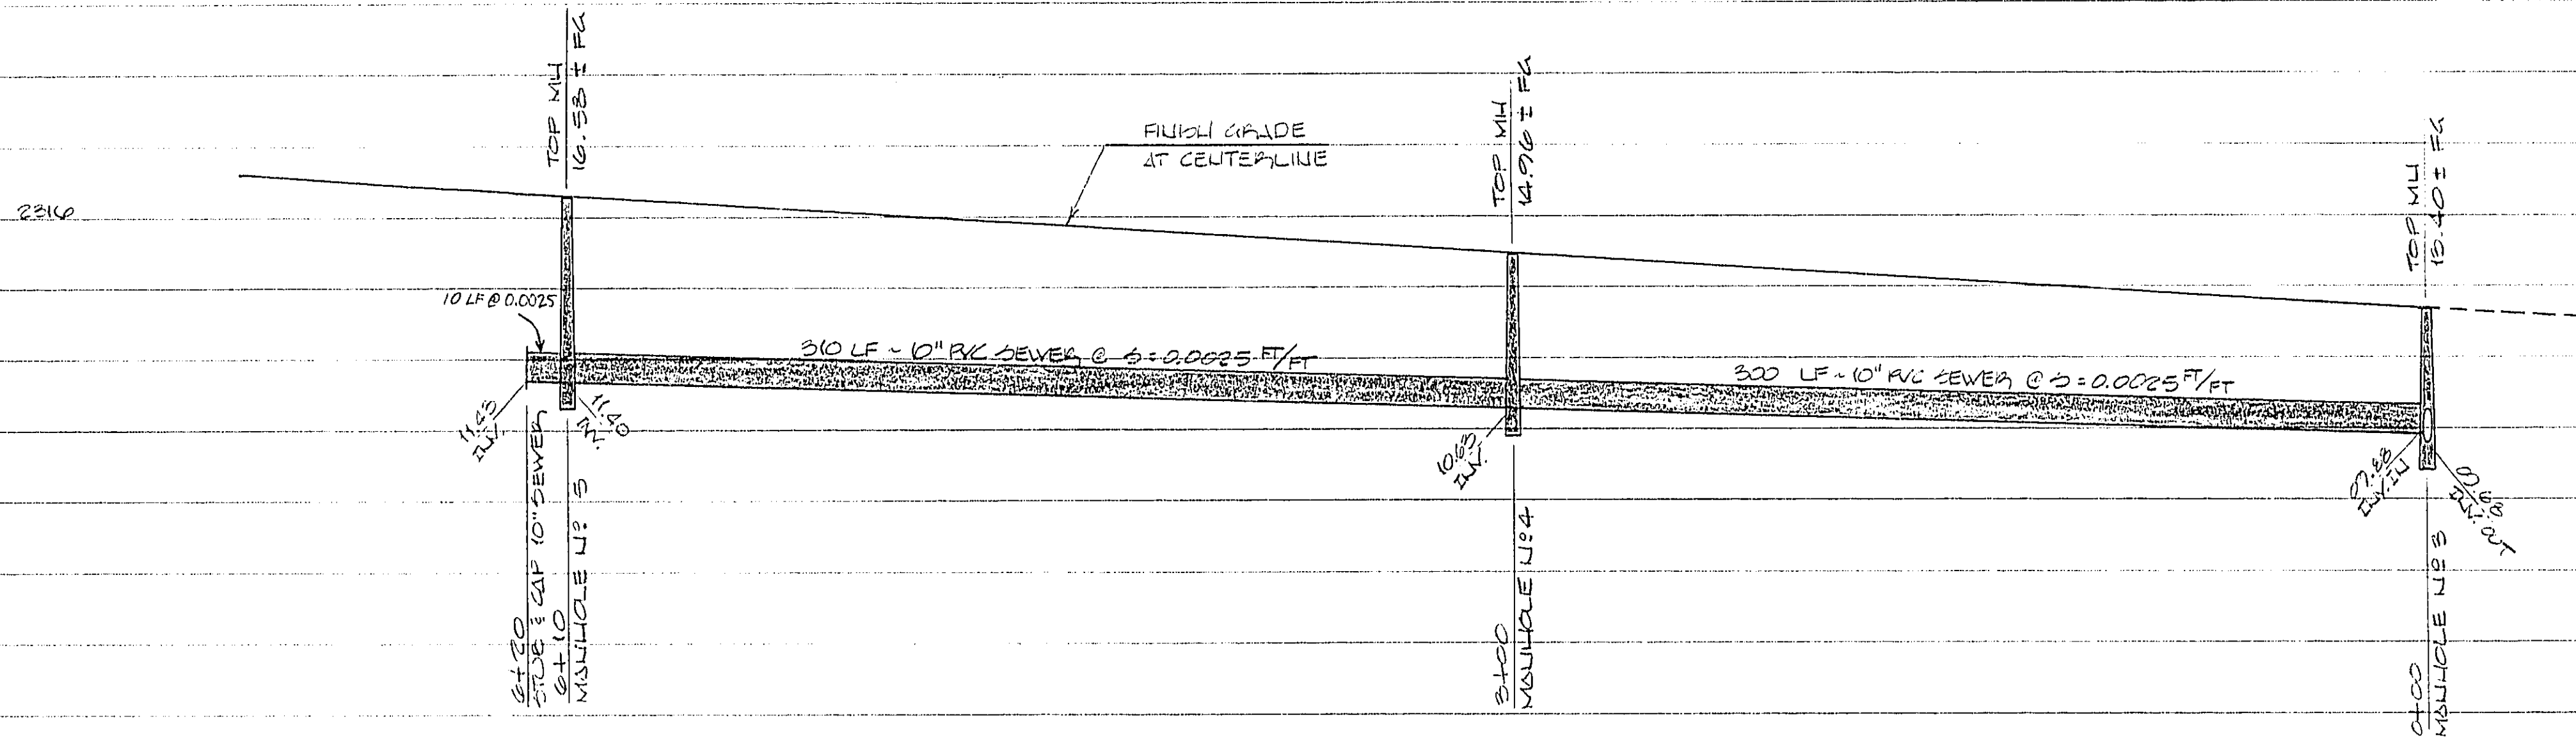

ALL SEWER LINES (MANS AND LATERALS) WITH LESS THAN 3 FEET OF COVER SHALL BE REINFORCED CONCRETE ENCASED PER STD DWG SD-11 OR INSTALLED USING DUCTILE IRON PIPE.

7+0 6+0 5+0 4+0 3+0 2+0 1+0 0+0

HAMMER LANE

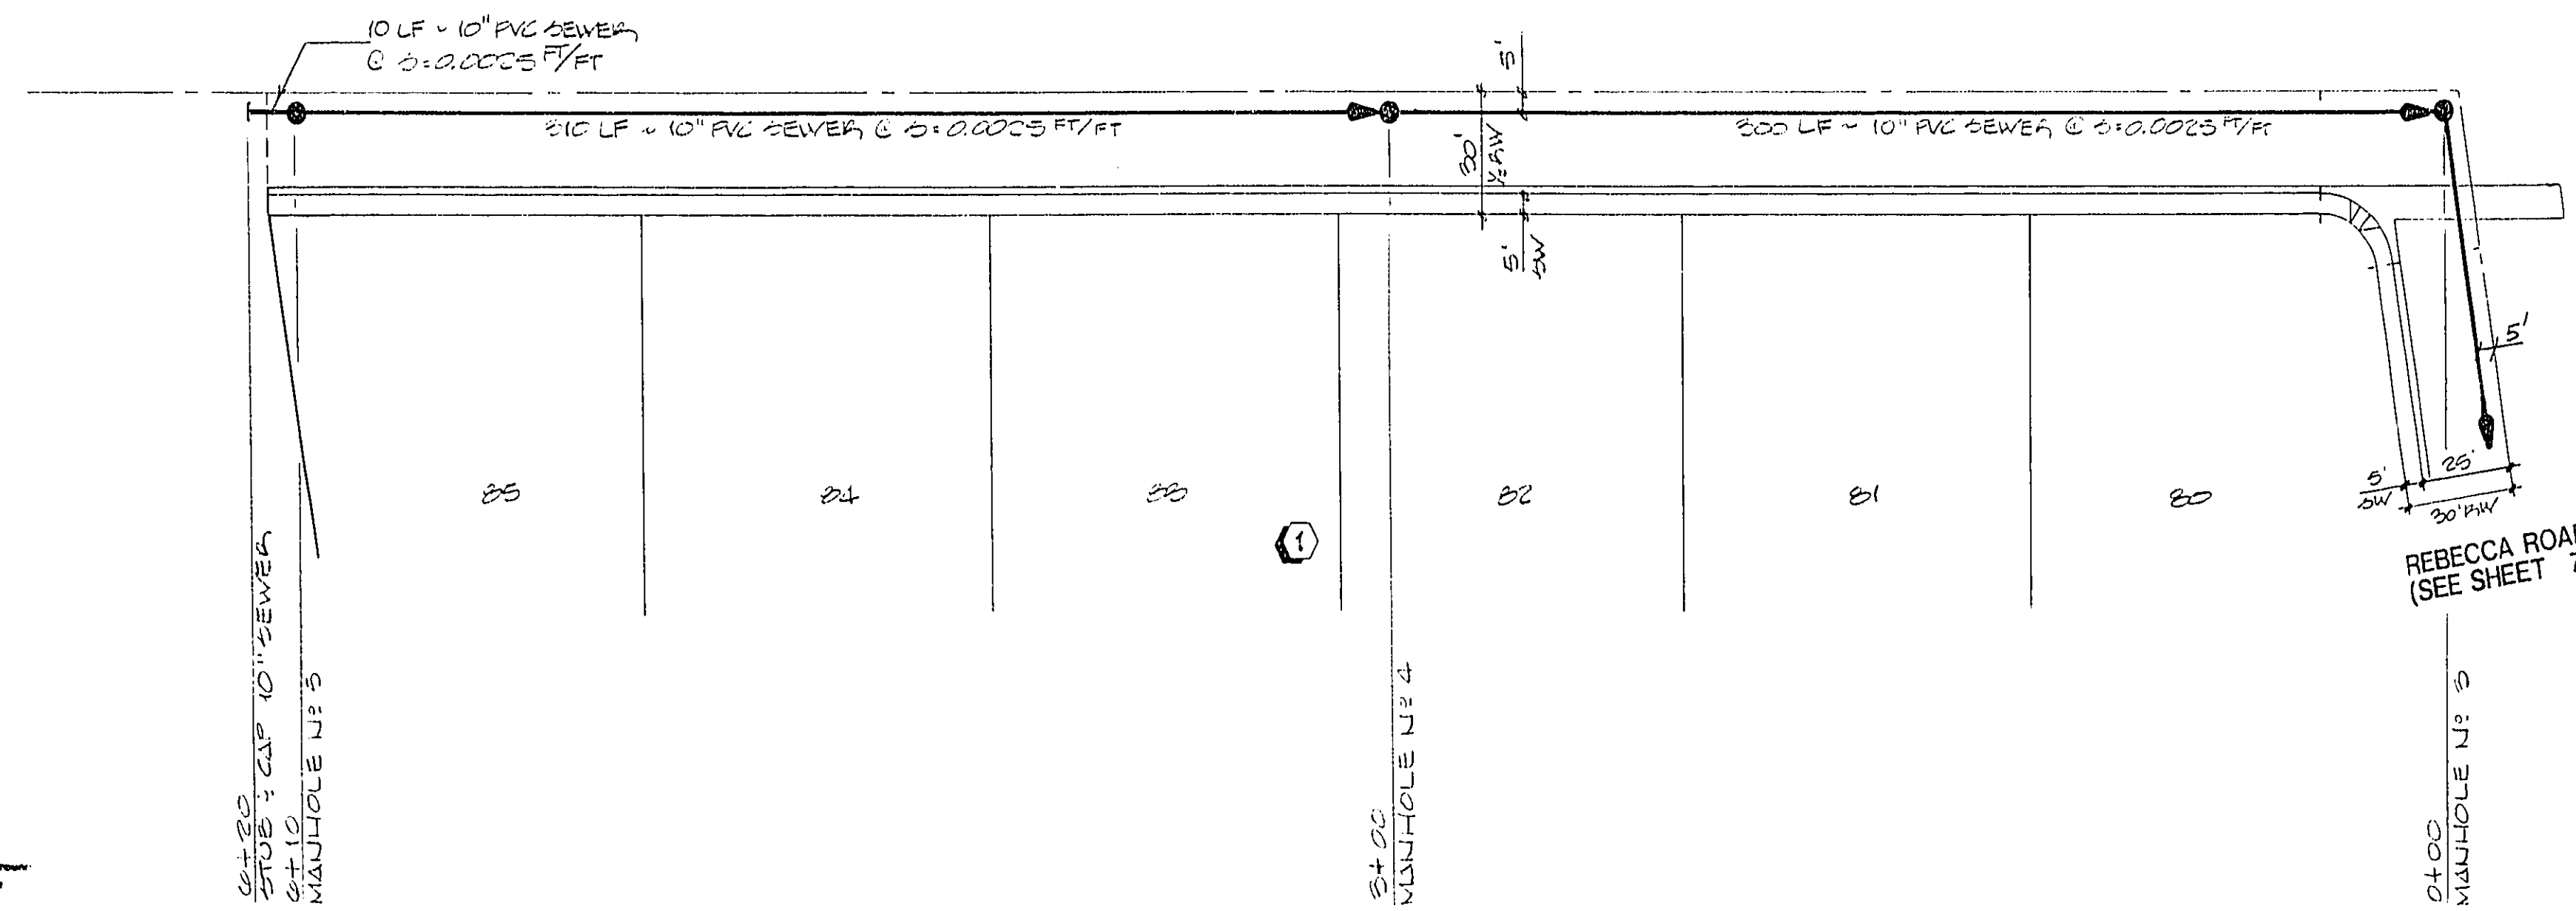

NOTE:

CONTRACTOR TO VERIFY HORIZONTAL AND VERTICAL ALIGNMENT OF EXISTING UTILITIES AND TO NOTIFY THE ENGINEER IMMEDIATELY OF ANY DISCREPANCIES PRIOR TO CONSTRUCTION.

BENCH MARK

CITY OF LAS VEGAS BENCHMARK

BM ILV 9034 E+ 5/8" REBAR +/- 50' WEST & +/- 5' NORTH OF INTERSECTION OF RAINBOW BLVD. AND WELCOME LN.


ELEVATION = 2319.05'

1-800-227-2600

Call before you Dig.

1-800-227-2600

GEM HOMES
CITY OF LAS VEGAS, NEVADA

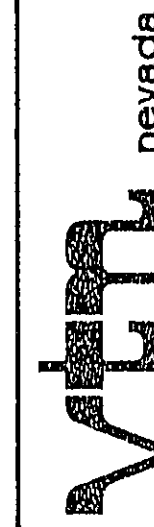

CONSULTING ENGINEERS • PLANNERS • LAND SURVEYORS
2727 SOUTH RAINBOW BOULEVARD
LAS VEGAS, NEVADA 89102-5148 PHONE (702) 873-7550 FAX (702) 362-2597

SEWER PLAN & PROFILE
HAMMER LANE

CONFETTI
UNIT 3

SEAL
2/18/94

WD NO. 4462-3

BY RJR

DATE OCT, 1993

SCALE HORIZ. 1"=40'

VERT. 1"=4'

SHEET 8

OF 9 SHEETS

307Y-0.85-3