

UTILITY LOCATIONS SHOWN HEREON ARE APPROXIMATE ONLY. IT SHALL BE THE CONTRACTORS RESPONSIBILITY TO DETERMINE THE EXACT HORIZONTAL AND VERTICAL LOCATION OF ALL EXISTING UNDERGROUND OR OVERHEAD UTILITIES PRIOR TO COMMENCING CONSTRUCTION. NO REPRESENTATION IS MADE THAT ALL EXISTING UTILITIES ARE SHOWN HEREON. THE ENGINEER ASSUMES NO RESPONSIBILITY FOR UTILITIES NOT SHOWN OR UTILITIES NOT SHOWN IN THEIR PROPER LOCATION. CONTRACTOR TO NOTIFY ENGINEER OF ANY CHANGES OR DISCREPANCIES.

Avoid overhead power line contact. It's costly. Call before you Overhead 1-702-227-2929 Nevada Power Environment and Safety Services Department	Call before you Dig Avoid cutting underground utility lines. It's costly. Call 811 OR 1-800-227-2600 AND CLARK COUNTY TRAFFIC OPERATIONS 1-702-455-6000
---	---

Avoid Hitting Underground
Traffic Signal Systems
and Street Light System
Conduits It's Costly

**CALL BEFORE
YOU DO
UNDERGROUND**

**Call before you
UnderGround**

1-702-455-6000
CLARK COUNTY TRAFFIC OPERATIONS
AND
1-702-432-5300
LAS VEGAS AREA COMPUTERIZED TRAFFIC SYSTEM




1. EXISTING UTILITIES AS SHOWN ARE FOR REFERENCE ONLY. CONTRACTOR TO FIELD VERIFY BOTH VERTICAL AND HORIZONTAL LOCATION OF ALL EXISTING UTILITIES PRIOR TO CONSTRUCTION. CONTRACTOR SHALL NOTIFY ENGINEER OF ANY DISCREPANCIES PRIOR TO CONSTRUCTION. ENGINEER ASSUMES NO RESPONSIBILITY FOR EXISTING UTILITIES SHOWN INCORRECTLY OR OTHERWISE NOT SHOWN.

- 21 INSTALL 48" STANDARD MANHOLE (PER DCSWCS STD. No. SD-1A, SD-4, SD-5 & SD-6)
- 22 INSTALL 8" SEWER CAP AND 1 CU-FT THRUST BLOCK
- 23 REMOVE CAP AND CONNECT TO EXISTING SEWER

CITY OF LAS VEGAS BENCHMARK 6LV99 24SES
A RIVET AND PLATE IN THE TOP OF CURB AT THE NORTHWEST CORNER OF
CENTENNIAL PARKWAY AND HUALAPAI WAY.

ELEVATION=844.924 METERS (NAVD'88)
ELEVATION=2772.06 US SURVEY FEET (NAVD'88)

SOUTH 89°47'00" EAST BEING THE BEARING OF THE NORTH LINE OF THE NORTHWEST QUARTER (NW 1/4) OF THE NORTHWEST QUARTER (NW 1/4) OF SECTION 30, TOWNSHIP 19 SOUTH, RANGE 60 EAST, M.D.M., CLARK COUNTY, NEVADA AS SHOWN BY MAP THEREOF ON FILE IN THE CLARK COUNTY RECORDER'S OFFICE IN FILE 89, PAGE 3 OF SURVEYS.

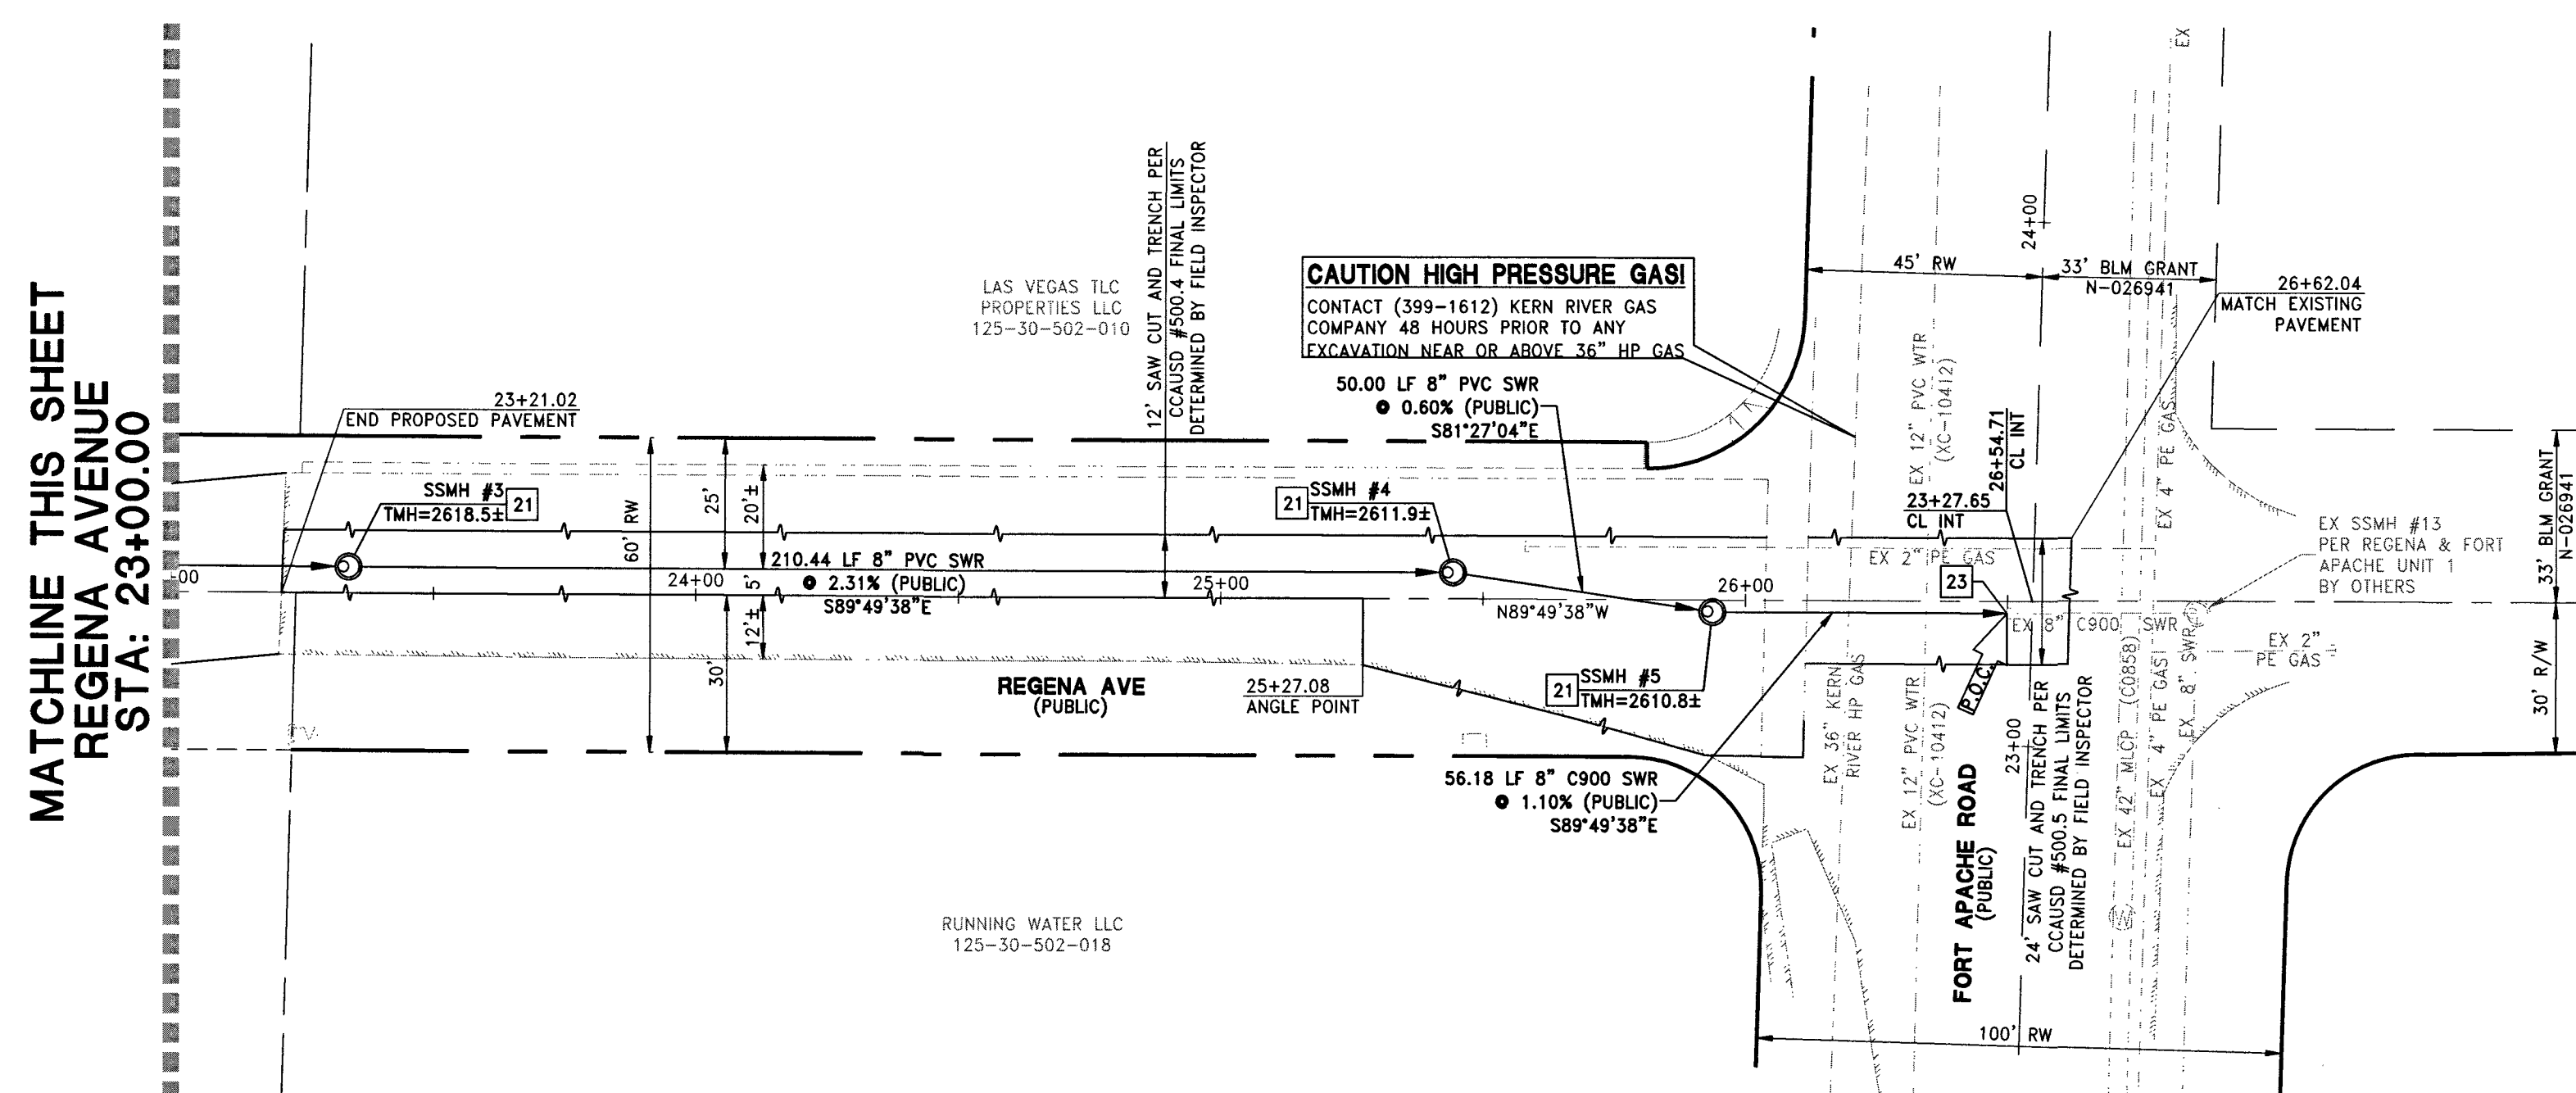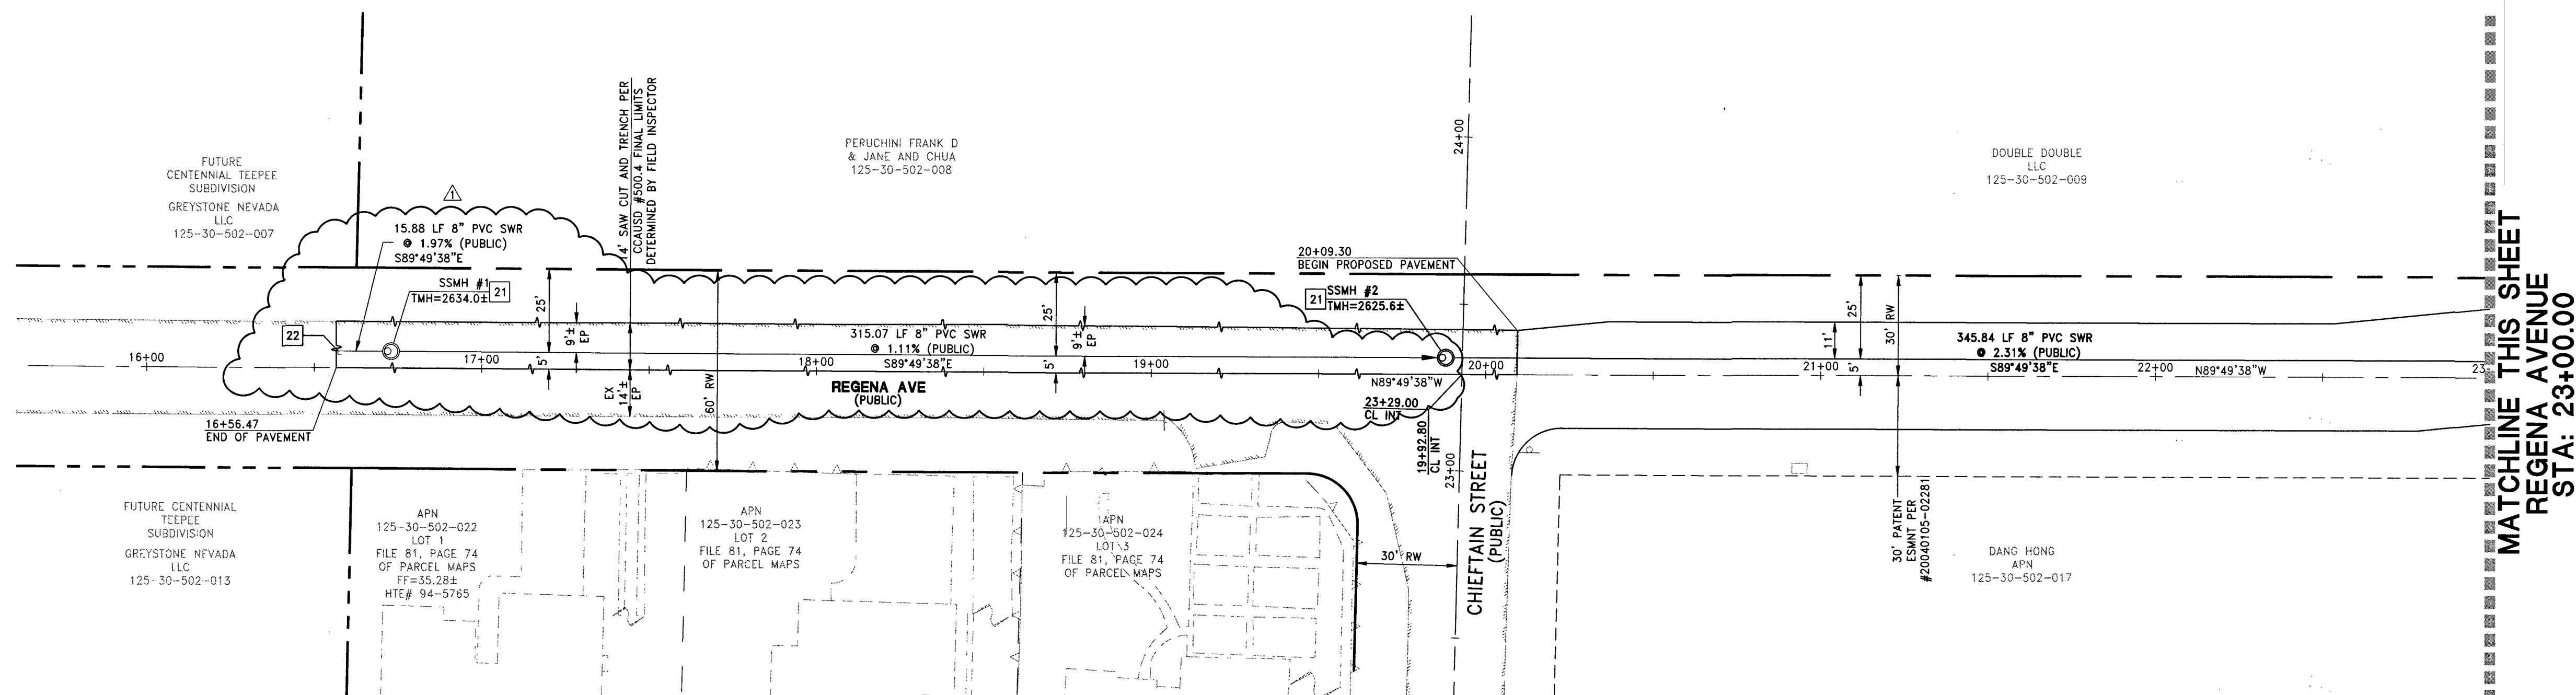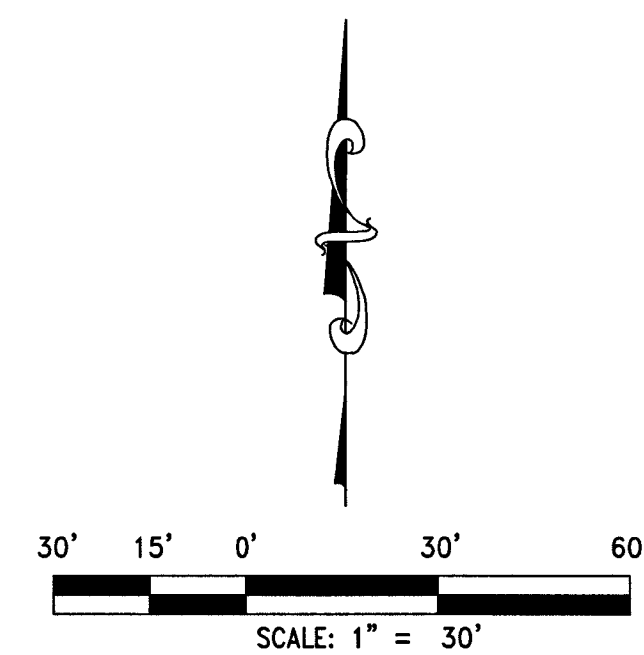

IF THE PIPE MATERIAL IS ACP, THE EXPOSED PIPE MUST BE REPLACED WITH DUCTILE IRON PIPE.

CONTRACTOR MUST SUBMIT PIPE SUPPORT DETAIL PREPARED BY A NEVADA
LICENSED ENGINEER, TO LVVWD ENGINEERING SERVICES BEFORE
CONSTRUCTION TO SHOW HOW WATERLINE(S) WILL BE SUPPORTED DURING
EXCAVATION AND BACKFILL.

SUPPORTED PIPE MAY BE EXPOSED FOR **NO** LONGER THAN 90 DAYS MAXIMUM. IF THE PIPE WILL BE EXPOSED FOR MORE THAN 90 DAYS, PLANS **MUST** BE SUBMITTED AND APPROVED BY THE LVVWD TO RELOCATE PIPE.

CAUTION HIGH PRESSURE GAS!
CONTACT (399-1612) KERN RIVER GAS
COMPANY 48 HOURS PRIOR TO ANY
EXCAVATION NEAR OR ABOVE 36" HP GAS.

APPROVAL OF THESE PLANS SHALL NOT BE CONSTRUED TO BE A PERMIT FOR, OR ANY APPROVAL OF, ANY VIOLATION OF ANY OF THE PROVISIONS OF THE STATE OR COUNTY LAWS.

APPROVAL BY THE FIRE DEPARTMENT HAVING JURISDICTION IS REQUIRED PROR TO OBTAINING FINAL APPROVAL FROM THE LVVWD.

4. DISHARFER, JSM
LAS VEGAS VALLEY WATER DISTRICT ENGINEERING SERVICES MANAGER
DATE: 1/15/15 PROJECT# 123116

LENNAR®
2490 PASEO VERDE PARKWAY SUITE 120 HENDERSON, NV 89074

RCI
Engineering
PHONE: (702) 736-9100 FAX: (702) 736-9200

IMPROVEMENT PLANS FOR
CENTENNIAL AND TEE PEE
REGENA AVENUE OFFSITE SEWER FACILITY
UTILITY PLAN

DRAWING
U-1
SHT 4 OF 6
HTE NUMBER
14-33533

CLARK COUNTY