

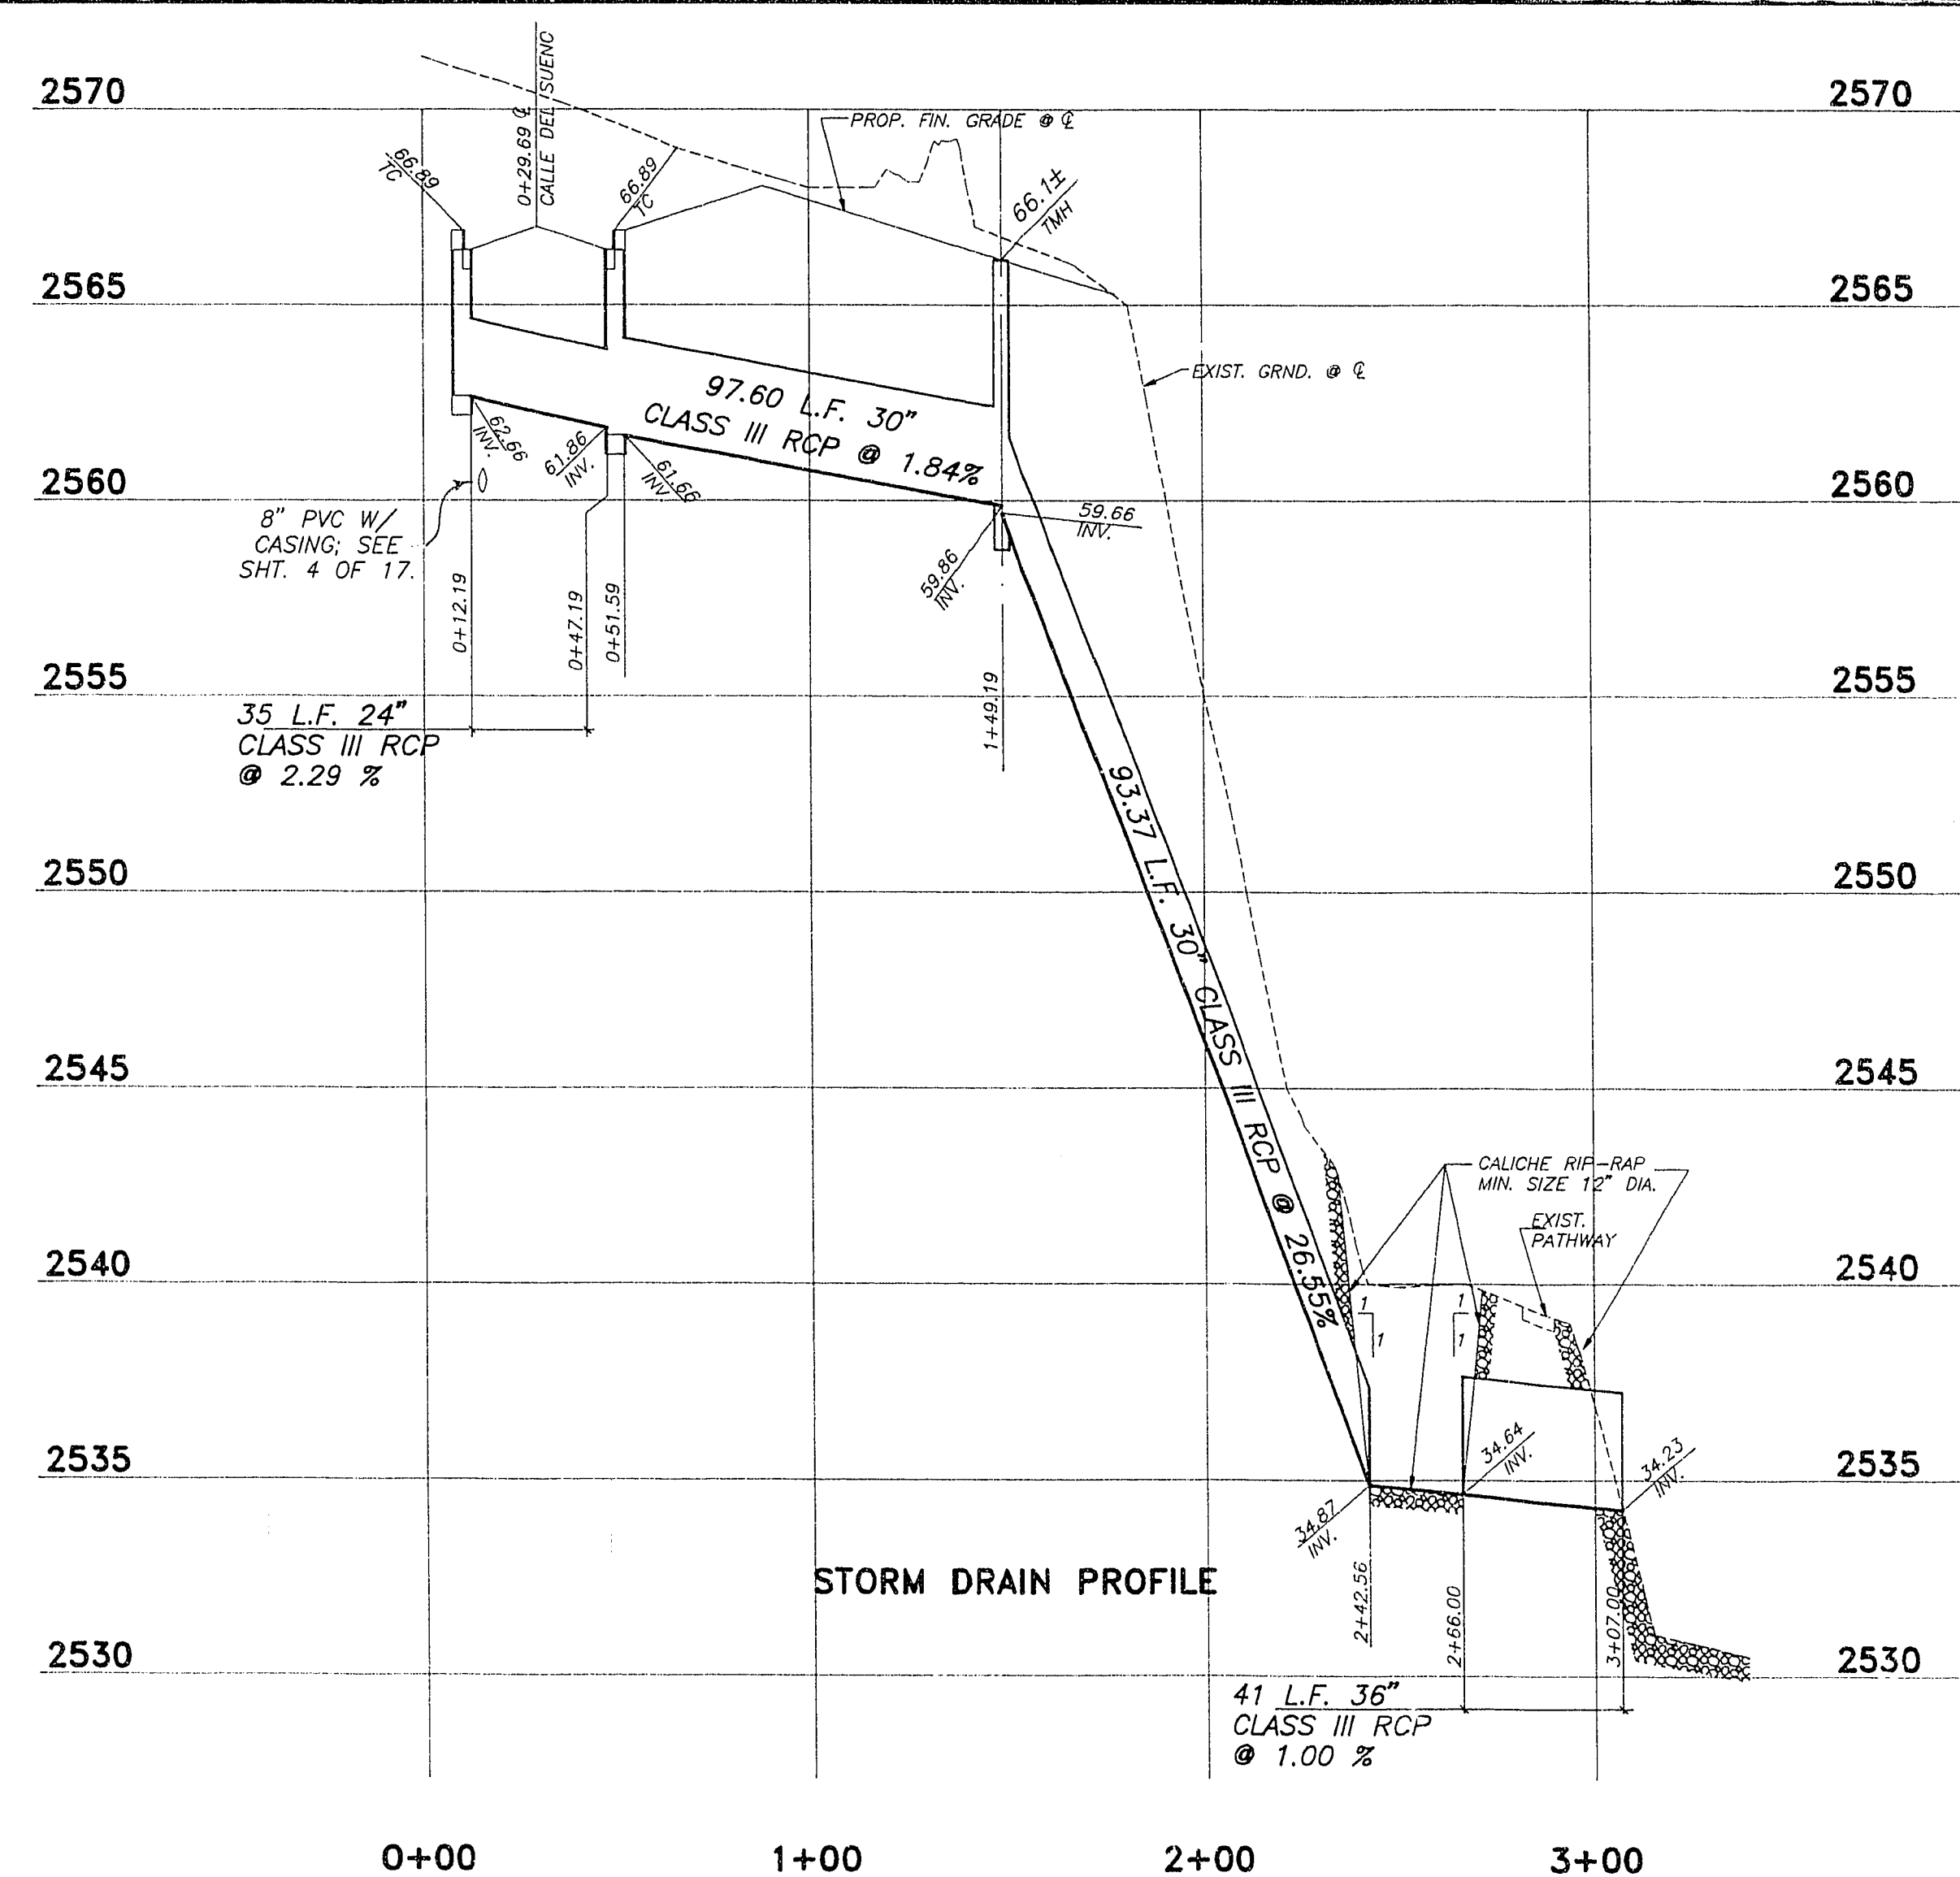
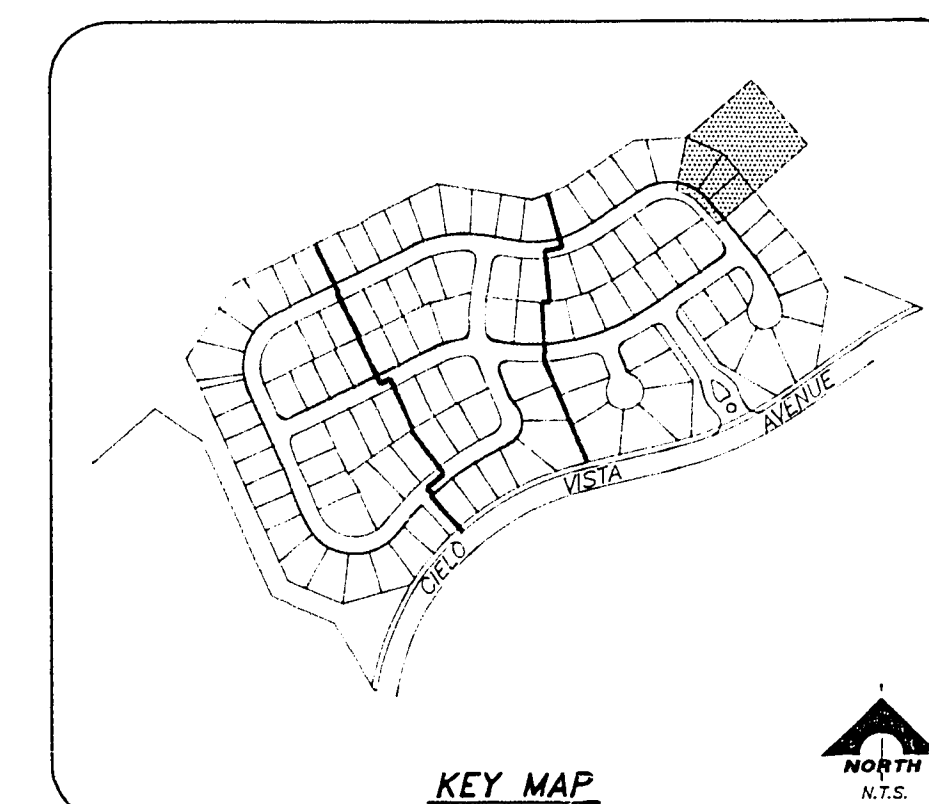


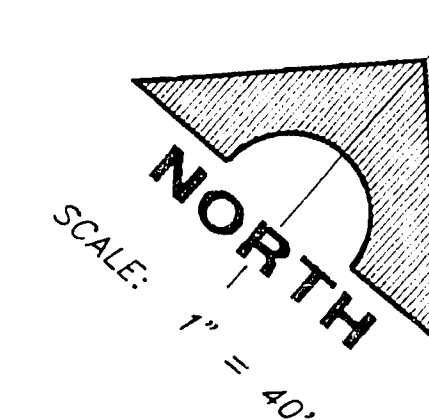

PROFILE

SCALE: HORIZ. 1" = 10'
 VERT. 1" = 4'

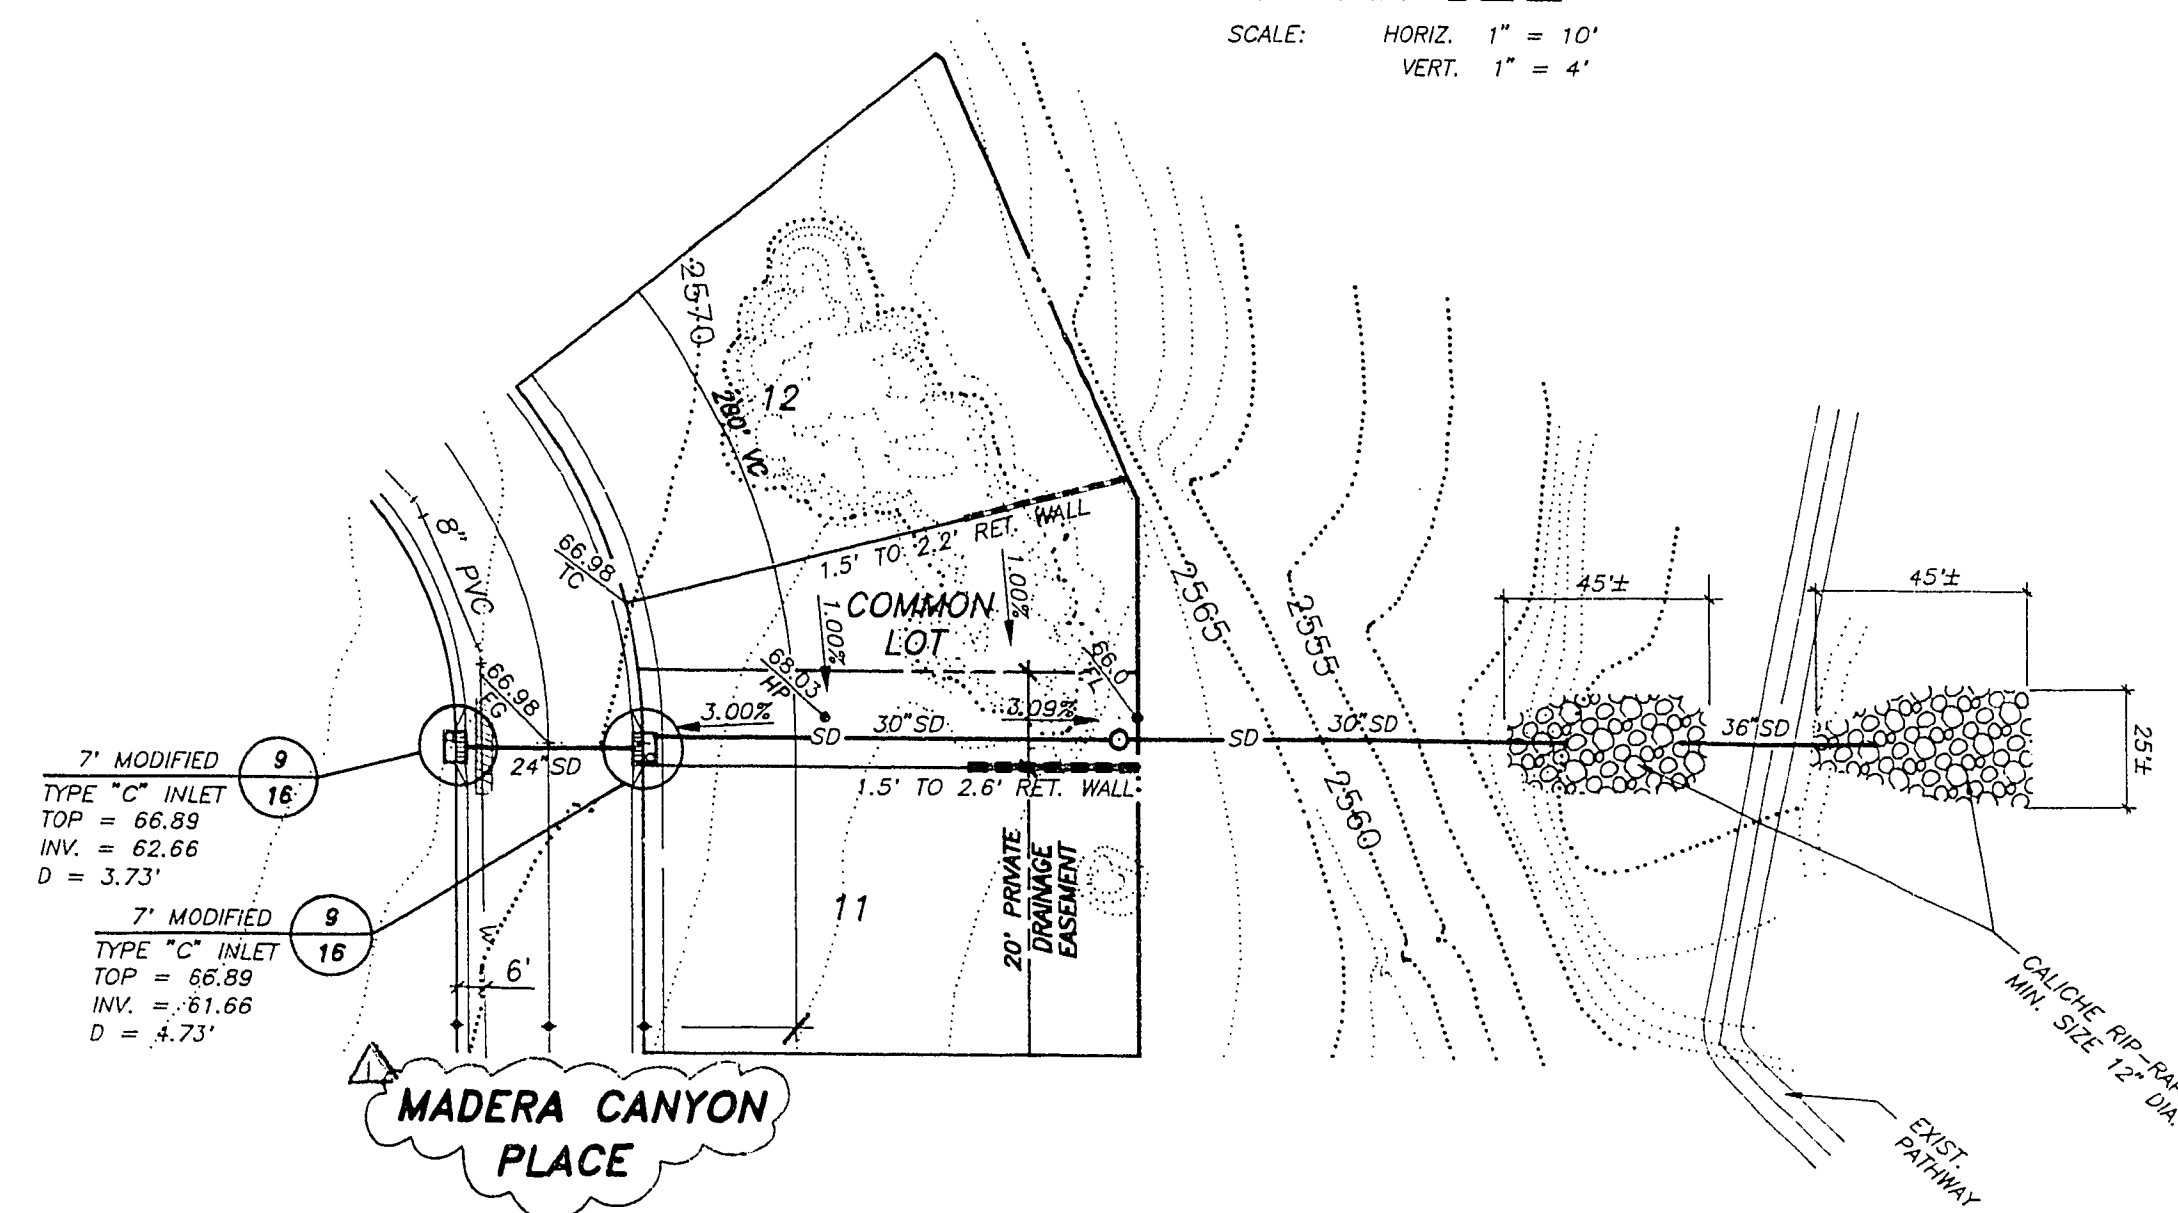

Professional Engineer - State of Nevada
No. 10000
MICHAEL D. RUSS
CIVIL

SHEET 17	COLEMAN HOMES				 G.C. WALLACE, INC. Engineering / Architecture 1555 SOUTH RANDELL BLVD., LAS VEGAS, NEVADA 89102
	SONOMA AT SUMMERLIN				
	STORM DRAIN				
RECOMMENDED No. 6018 CIVIL PROPOSED ADDRESS			REV. DATE 11/4/91	DESCRIPTION Rev. P.L. C-11	C.I.V. DATE
MICHAEL D. ROSS <i>[Signature]</i>			6218 P.E. NO. DATE <i>[Signature]</i> 12/20/91		