




JOB NO. 770.006 PLOTTED: 05/03/24 10:48 am DRAWING: C:\DWG\770.006\770.006.DWG

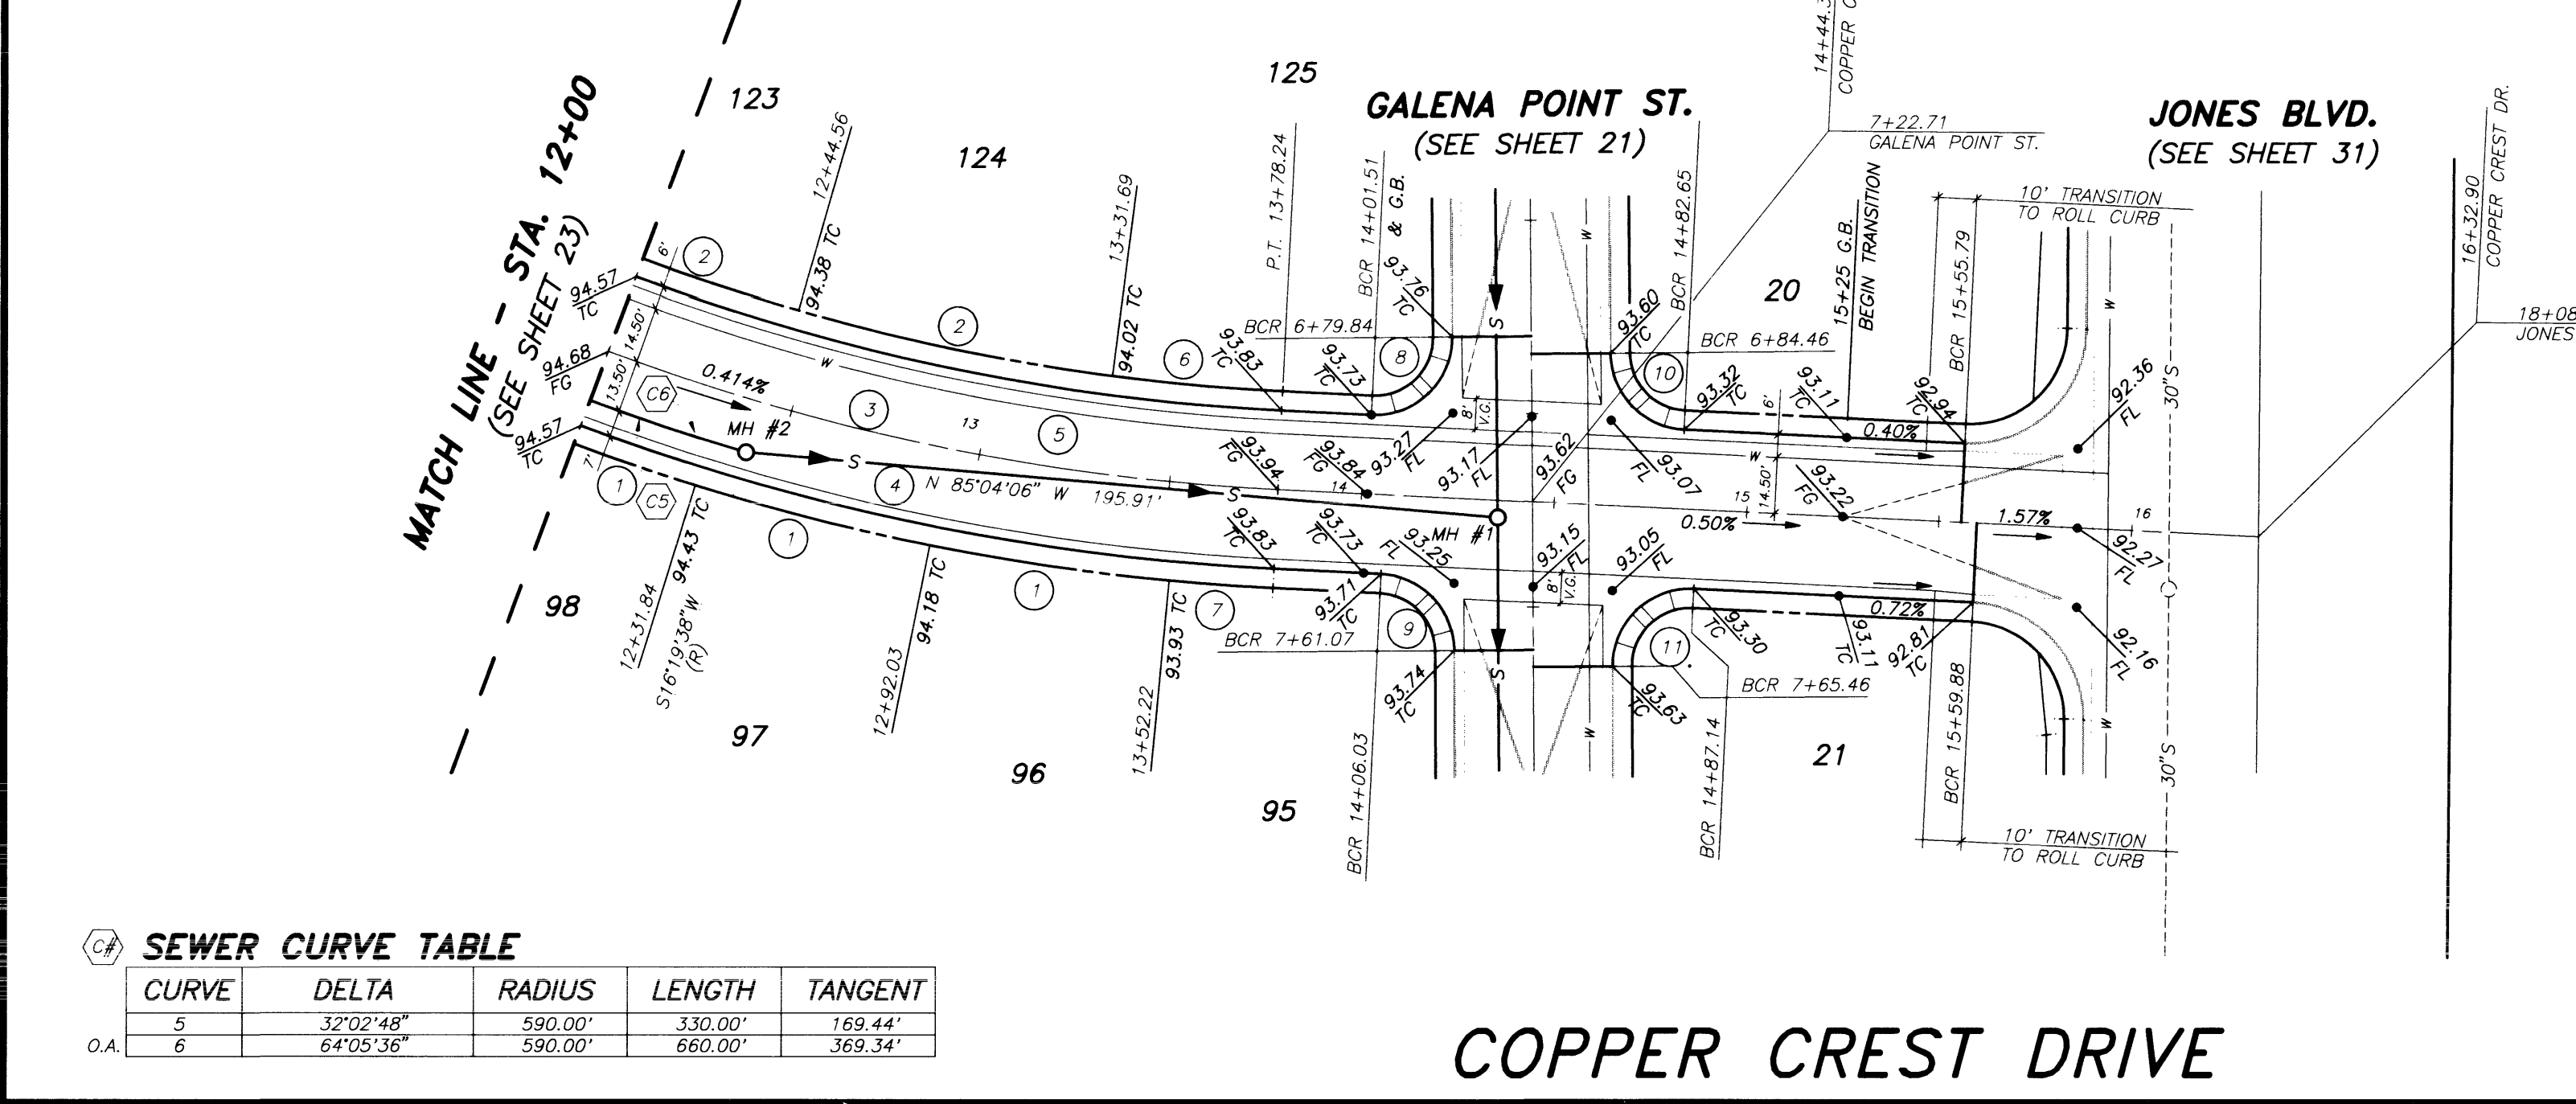

SEWER CURVE TABLE

CURVE	DELTA	RADIUS	LENGTH	TANGENT
5	32°02'48"	590.00'	169.44'	
6	64°05'36"	590.00'	660.00'	369.34'

PROFILE
SCALE: HORIZ. 1" = 40'
VERT. 1" = 4'

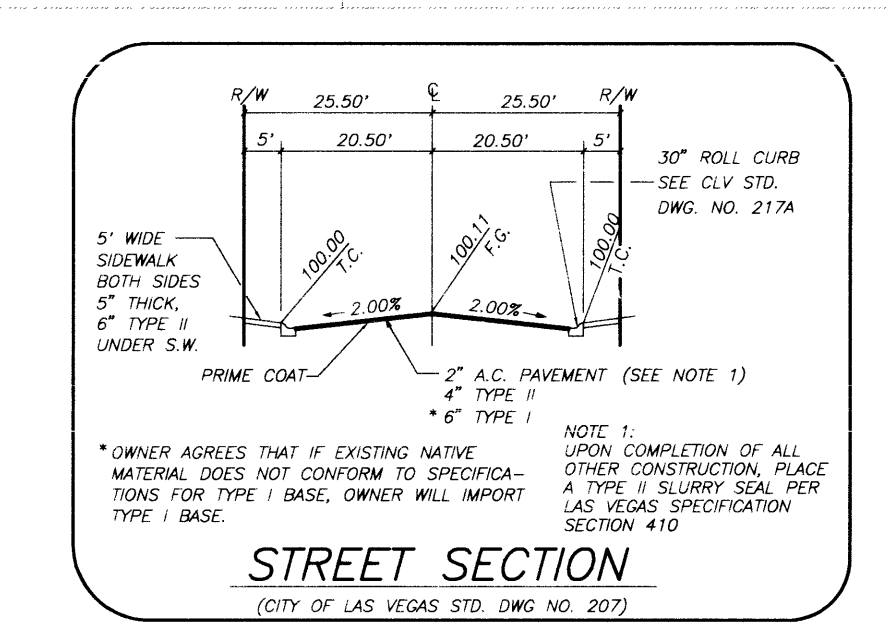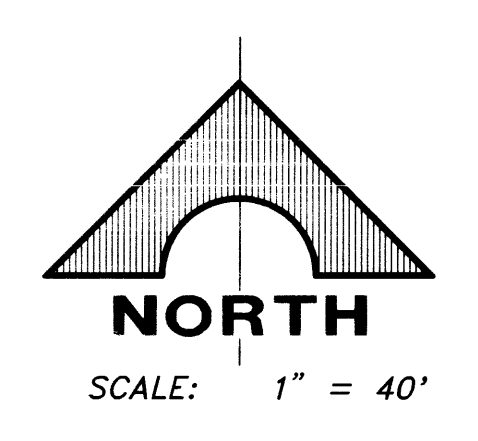


MH COORDINATES

MH #	NORTH	EAST
1	4,143.519	4,796.082
2	4,160.360	4,600.900

B.C. CURVE TABLE

CURVE	DELTA	RADIUS	LENGTH	TANGENT
1	05°58'56"	597.00'	62.33'	31.19'
2	08°39'35"	556.00'	42.10'	
3	07°24'09"	576.50'	87.94'	550.04'
4	87°24'09"	597.00'	910.70'	570.53'
5	87°24'09"	556.00'	848.16'	531.35'
6	04°37'34"	556.00'	44.89'	22.46'
7	02°35'09"	597.00'	26.94'	13.45'
8	93°15'54"	20.00'	32.56'	21.17'
9	86°53'50"	20.00'	30.33'	18.95'
10	86°14'06"	20.00'	30.28'	18.89'
11	93°06'10"	20.00'	32.50'	21.11'

NOTE:
SEE SHEET 10 FOR SIDEWALK RAMP TRANSITION LENGTHS.

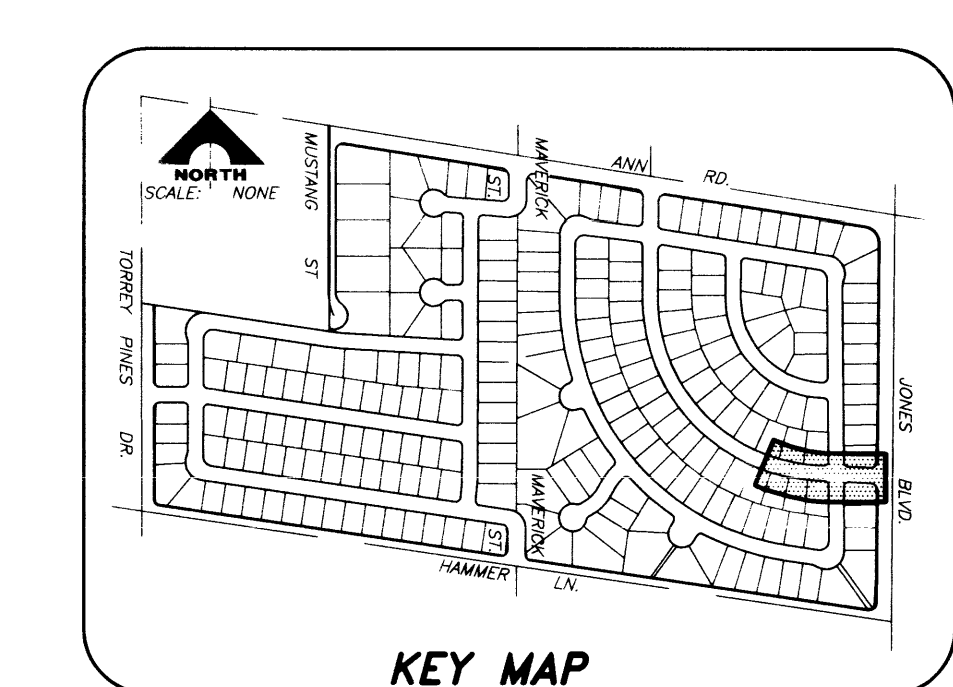

RECOMMENDED BY
SONNY W. WALLACE
10118 S. 55th Ave.
Suite 100
Las Vegas, NV 89118
P.E. No. 10118

G.C. WALLACE, INC.
Engineering/Architecture
1535 SOUTH RAINBOW BLVD., LAS VEGAS, NEVADA 89102

DEL WEBB OF NEVADA, INC.
COPPER CREST
COPPER CREST DRIVE

SHEET
24
OF 40 SHEETS