



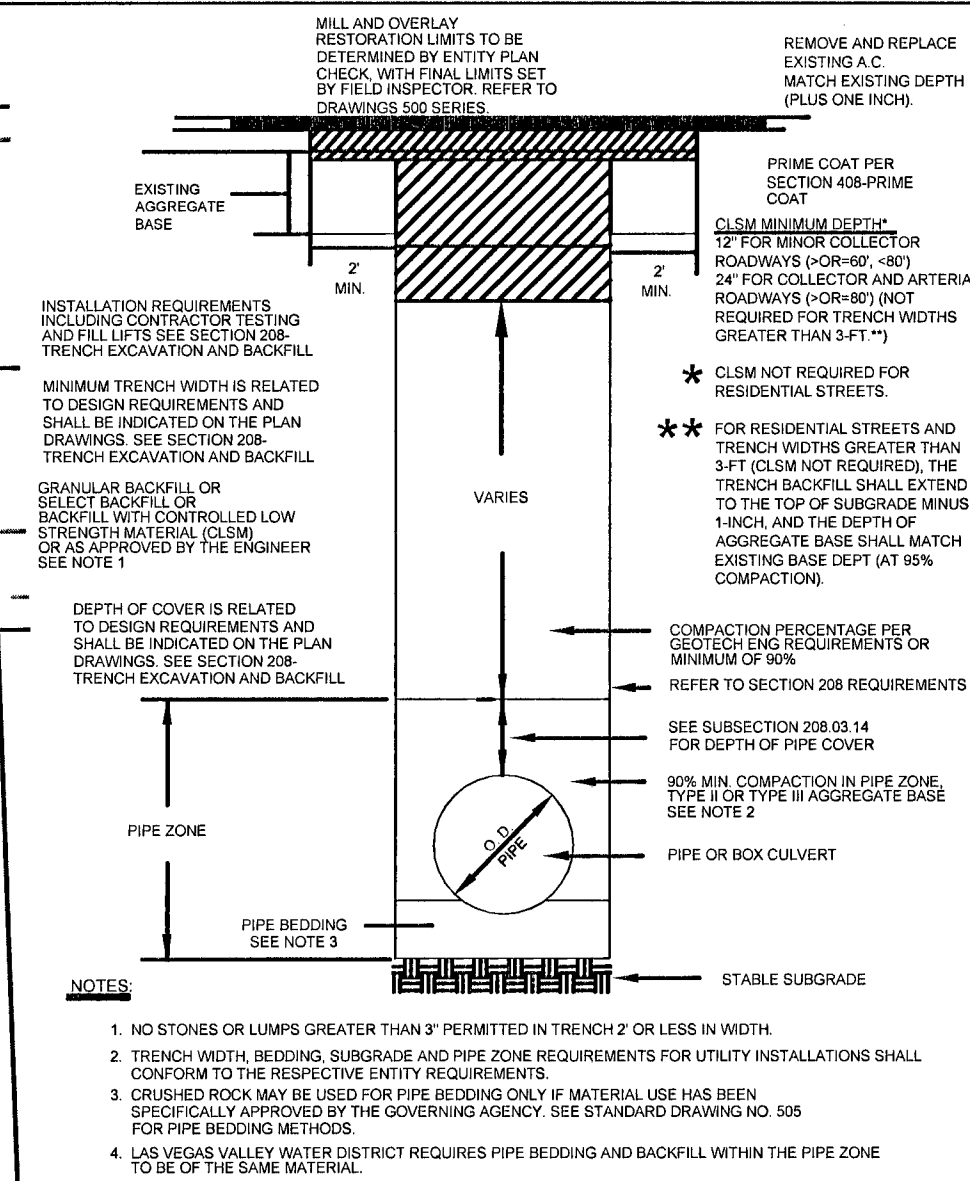

- 1 PROP. 2" PE MAIN
- 2 PROP. 2" PE FULL FLOW TEE (140-3074)
- 3 PROP. 2" PE CAP (140-3060)
- 6 PROTECT EXISTING VALLEY GUTTER
IN PLACE BORE, DO NOT CUT.
- 7 REPLACE EXISTING SERVICES AND
FEED FROM FRONT OF LOT.
- 8 PROP. 4" PE MAIN
- 9 PROP. 4" PE FULL FLOW TEE (140-3076)
- 10 PROP. 4" PE CAP (140-3062)
- 11 PROP. 4"x2" PE REDUCER (140-5311)

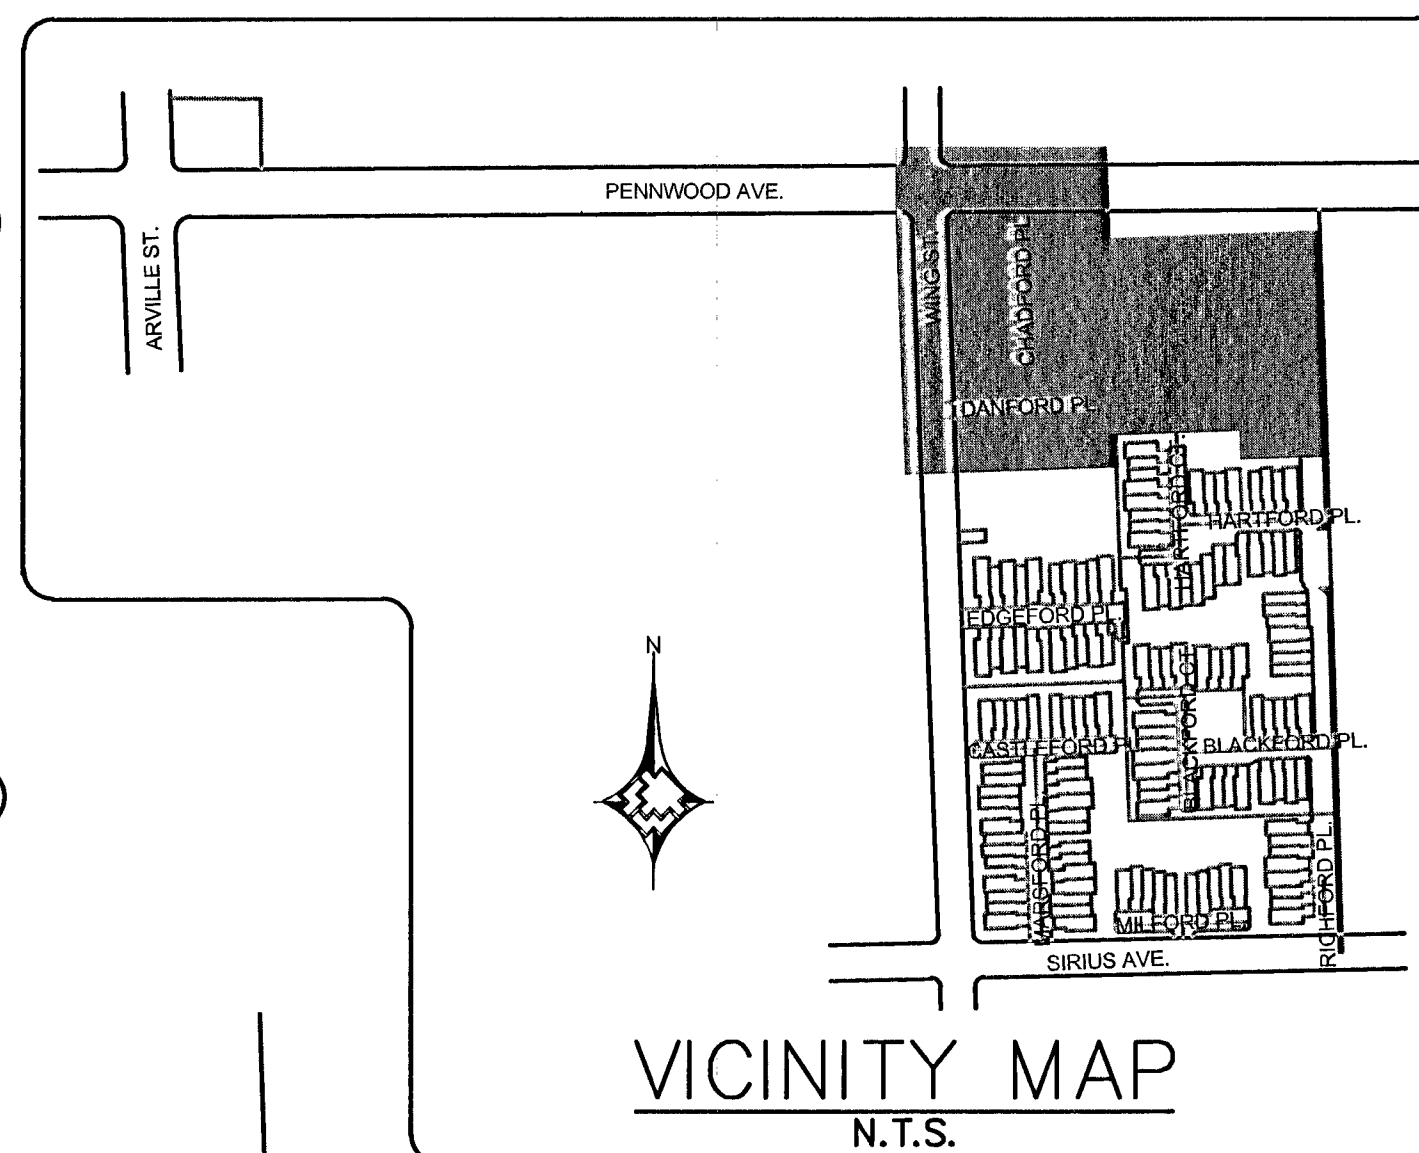

	EXISTING GAS LINE
	GAS LINE TO BE ABANDONED
	EXISTING GAS SERVICE
	PROPOSED MAIN GAS LINE (NEW)
	PROPOSED SERVICE LATERAL (NEW)
	PROPOSED SERVICE LINE (NEW)
	RIGHT OF WAY LINE
	STREET CENTERLINE
	PROPERTY LINE
	BACK OF CURB
	MATCHLINE
	EASEMENT
	EXISTING ANODELESS RISER
	EXISTING ANODE RISER
	EXISTING GAS LIGHT
	EXISTING GAS VALVE

A2 500.5

REPLACE SERVICES 3109, 3111,
3113, 3115, 3117, 3119, 3121,
3123, 3125 AND FEED FROM FRONT
OF LOT.

Clark County Public Works
Development Review
APPROVED FOR PERMITTING

Night Work - Yes No

Encroachment Permit # _____

By: _____ Date: _____

MATCHLINE - SEE SHEET 6 FOR CONTINUATION

[illegible]